
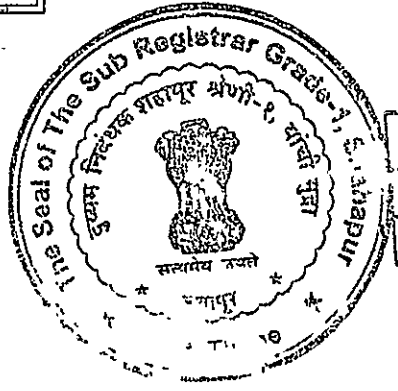


विक्रम

अपार्टमेंट

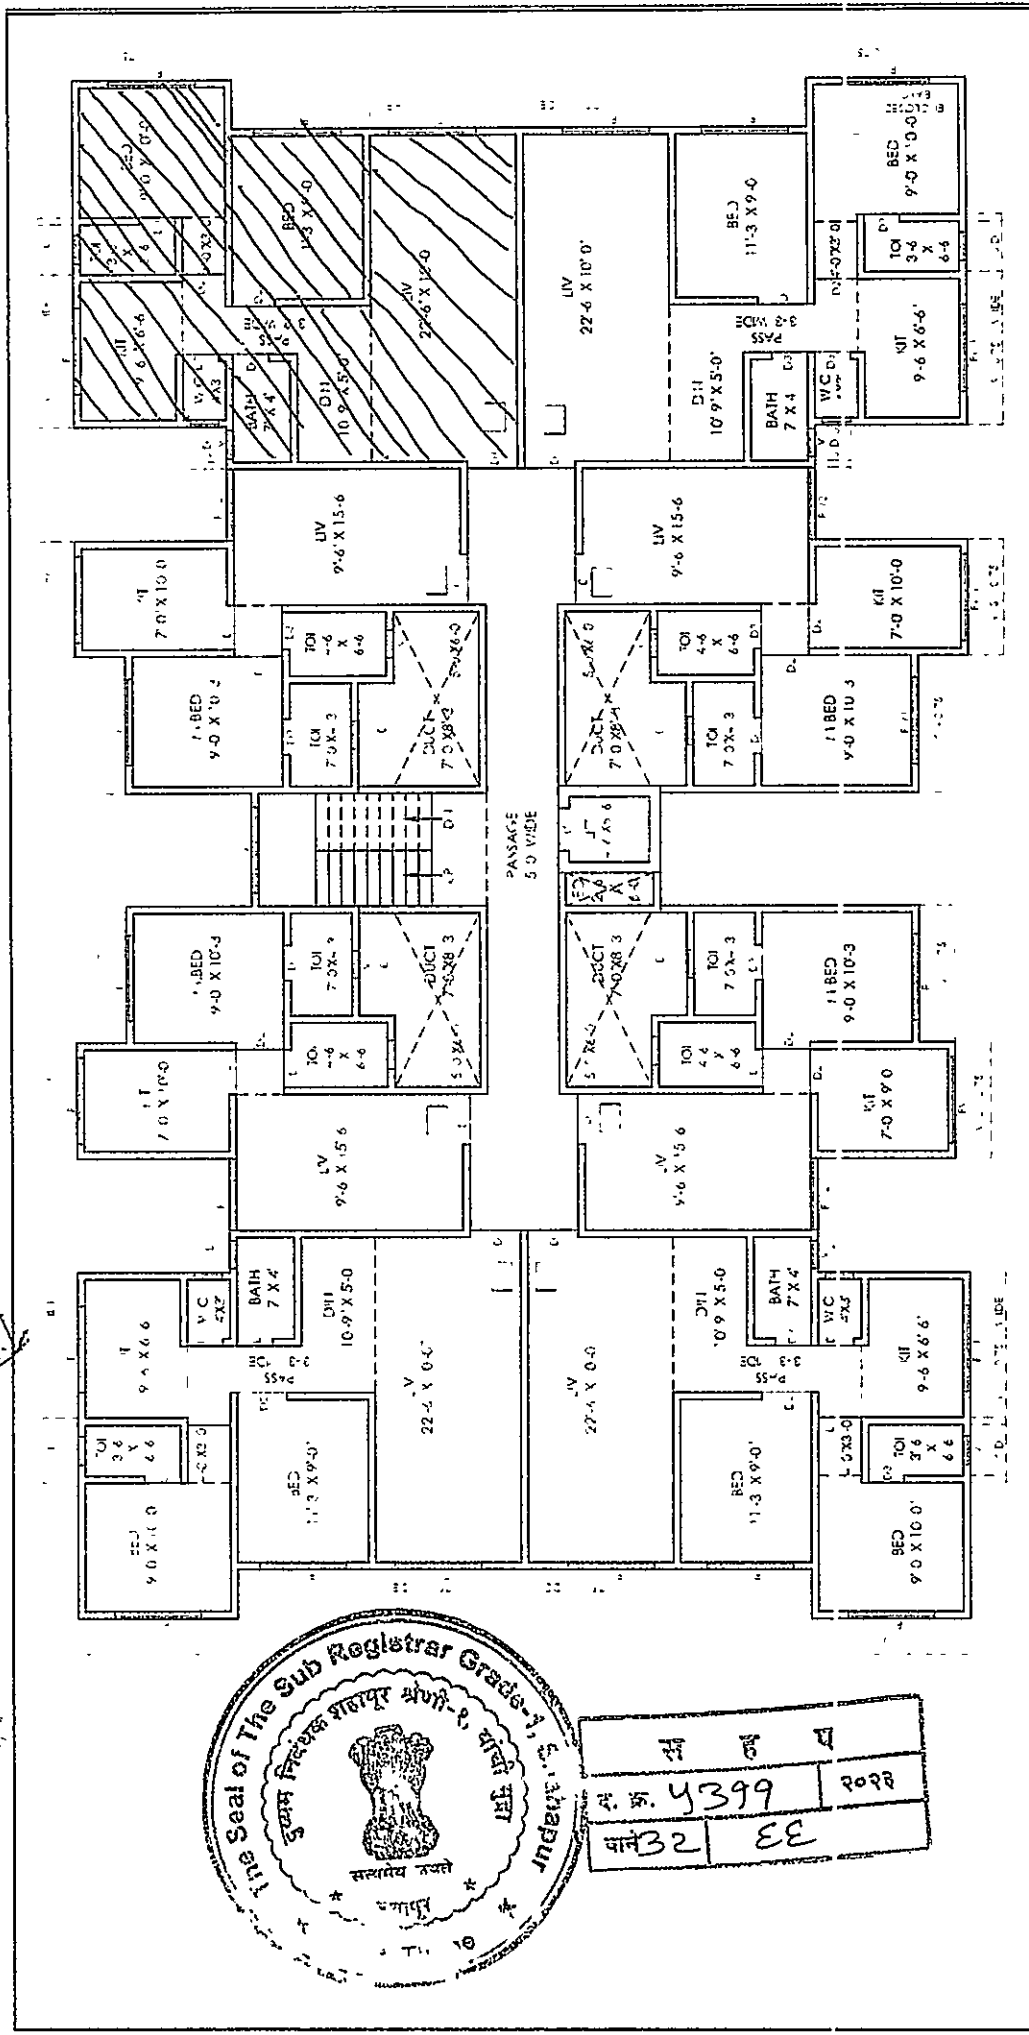

4399  
 32 EE

**DEVELOPER :- MR. VIKRAM KATHOLE**  
**" VAKRATUND APARTMENT "**  
**SITE :- ON LAND BEARING SURVEY NO. 168 /51/A, VASIND, TAL : SHAHAPUR**

**3RD FLOOR PLAN**  
**(RESIDENTIAL)**

**ER. ADEEB S. KHOT.**  
**ORIENT CONSULTING ENGINEERS**  
**AND ASSOCIATES.**  
**ARCHITECTS AND SURVEYORS,**  
**90, BUNDER ROAD, BHIMWADI**  
**E-mail akhot.engineer@gmail.com**

