


APPROVED SUBJECT TO THE CONDITIONS MENTIONED IN THIS OFFICE LETTER
 No. CIDCO/BP-18433/TPO(NM & KJ)2023/1075
 Dtd, May 31 2023

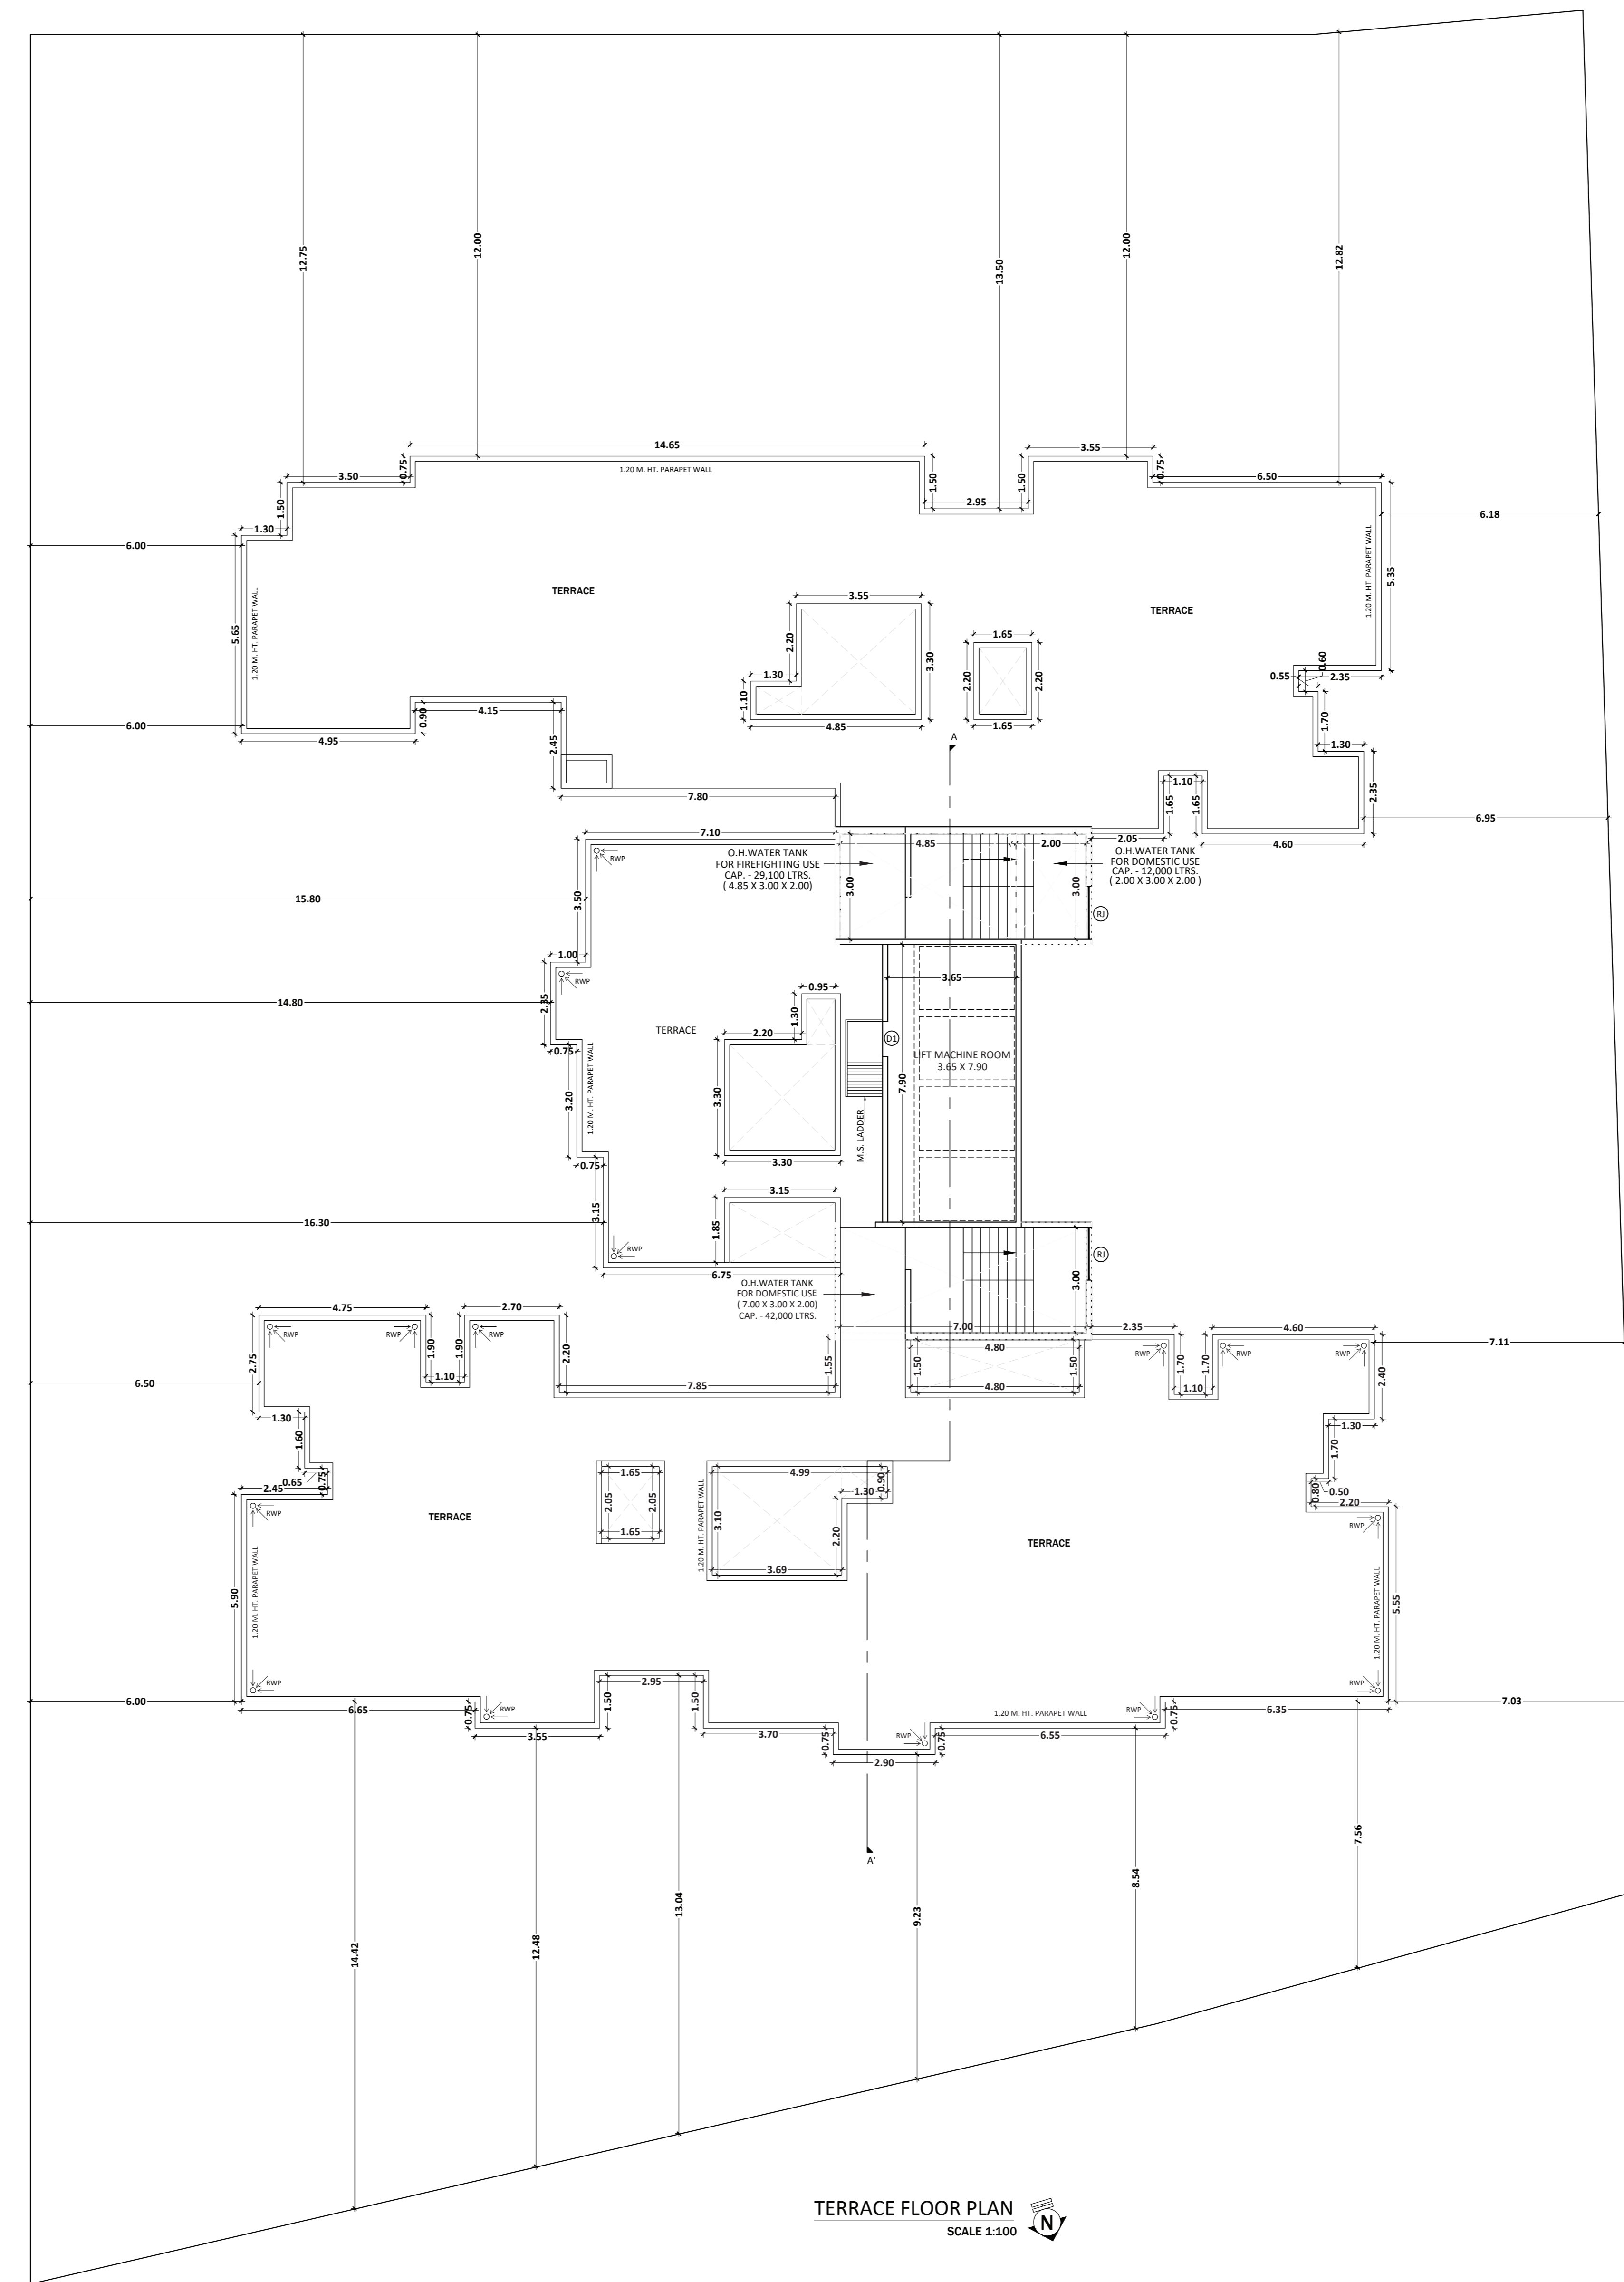

REFUGE AREA CALCULATION
 7TH & 8TH FLOOR
 AREA OF 2 CONSECUTIVE FLOOR = 717.33+717.33 SQ.MT.
 TOTAL = 1434.66 SQ.MT.
 OCCUPANCY LOAD = 12.50 SQ.MT. / PER PERSON
 THERE FOR NO. OF PERSONS = 1434.66 SQ.MT. / 12.50 SQ.MT.
 TOTAL = 114.77 SQ.MT.
 REFUGE AREA REQUIRED = 0.30 SQ.MT. / PER PERSON
 HENCE REFUGE AREA REQUIRED = 0.30 SQ.MT. X 34.43 SQ.MT.
 TOTAL = 10.33 + 1.20 = 11.53
 PROPOSED REFUGE AREA = 37.05 SQ.MT.



PROJECT
 PROPOSED RESIDENTIAL CUM COMMERCIAL BUILDING ON PLOT NO - 87, SECTOR - 11, KHARGHAR, NAVI MUMBAI.
 NAME, ADDRESS & SIGN OF OWNER
 M/S. INFINITY INFRA THROUGH ITS PARTNERS, MR. RAHUL JINDAL & OTHER FIVE.
 NAME, ADDRESS & SIGN OF ARCHITECT

Ar. Amitkumar B. Patel
 (Reg. No. CA/2014/63182)

DESTINATION
 ARCHITECTURE INTERIOR DESIGNS

OFFICE NO- 12, GROUND FLOOR, GREAT EASTERN SQUARE WINGS B PLOT NO- 44, SECTOR- 11, C.A.D. BELAPUR, NAVI MUMBAI. 400614
 C.A.I.I. : 0221-4312432 P. #. 022-41274323 www.destinationtech.com / destination@india.com

FILE NO	JOB NO	DRG. NO.	SCALE	DRAWN BY	DATE
01	01	AS SHOWN	M. S. KHAN	11/04/2023	


5/6

APPROVED SUBJECT TO THE CONDITIONS MENTIONED IN This Office Letter


No.CIDCO/BP-18433/TPO(NM & K)/2023/1075

Dtd, May 31 2023

Signature
valid
Stamp
Date

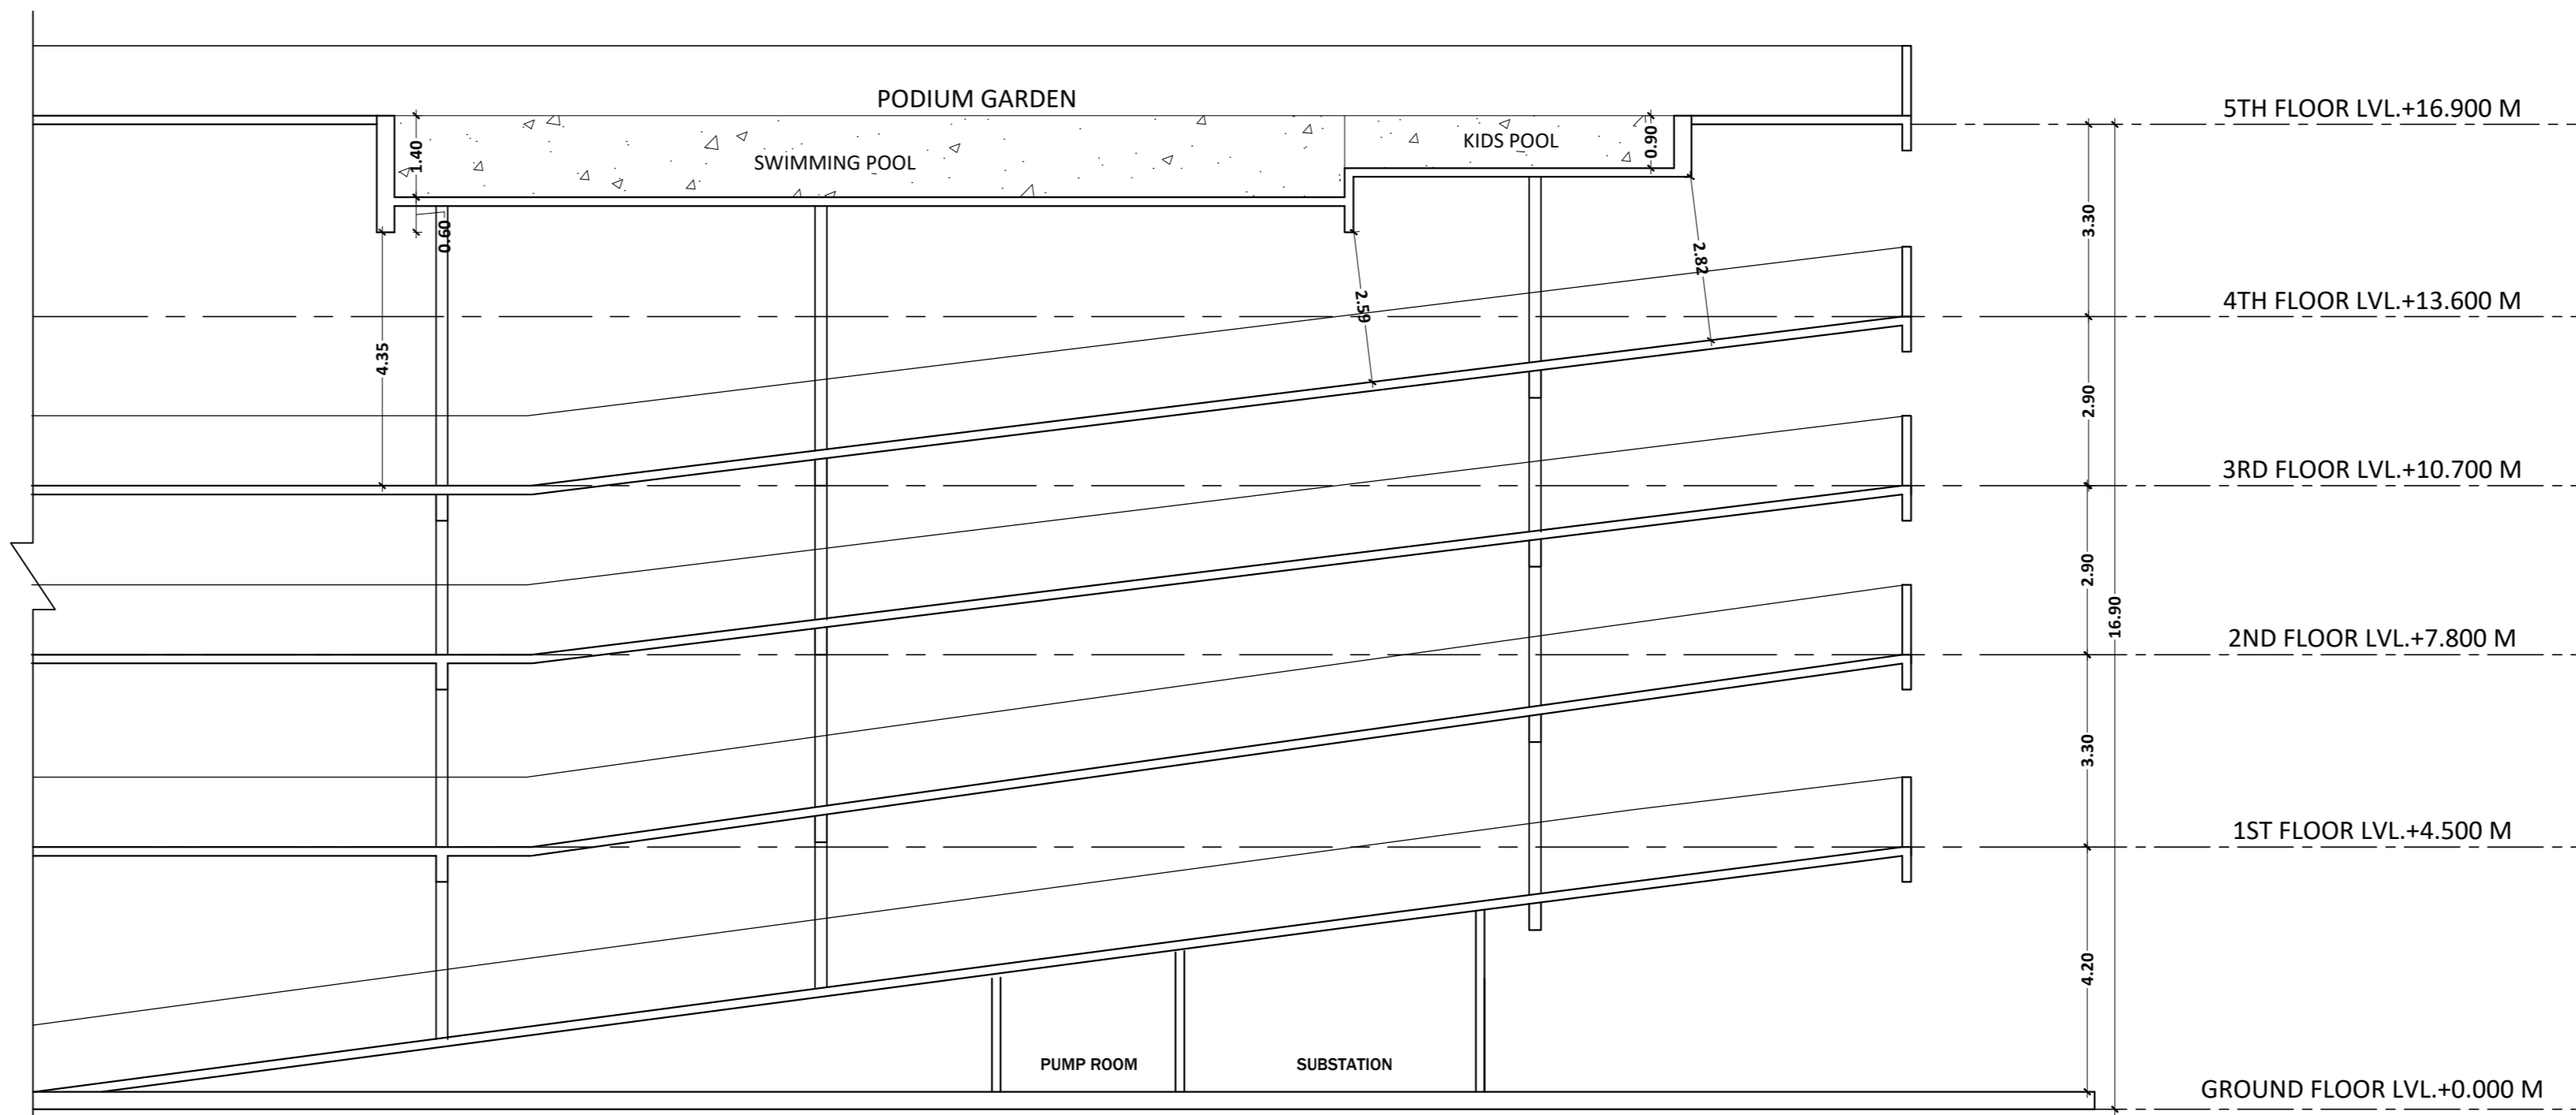

SECTION B-B'
SCALE 1:100

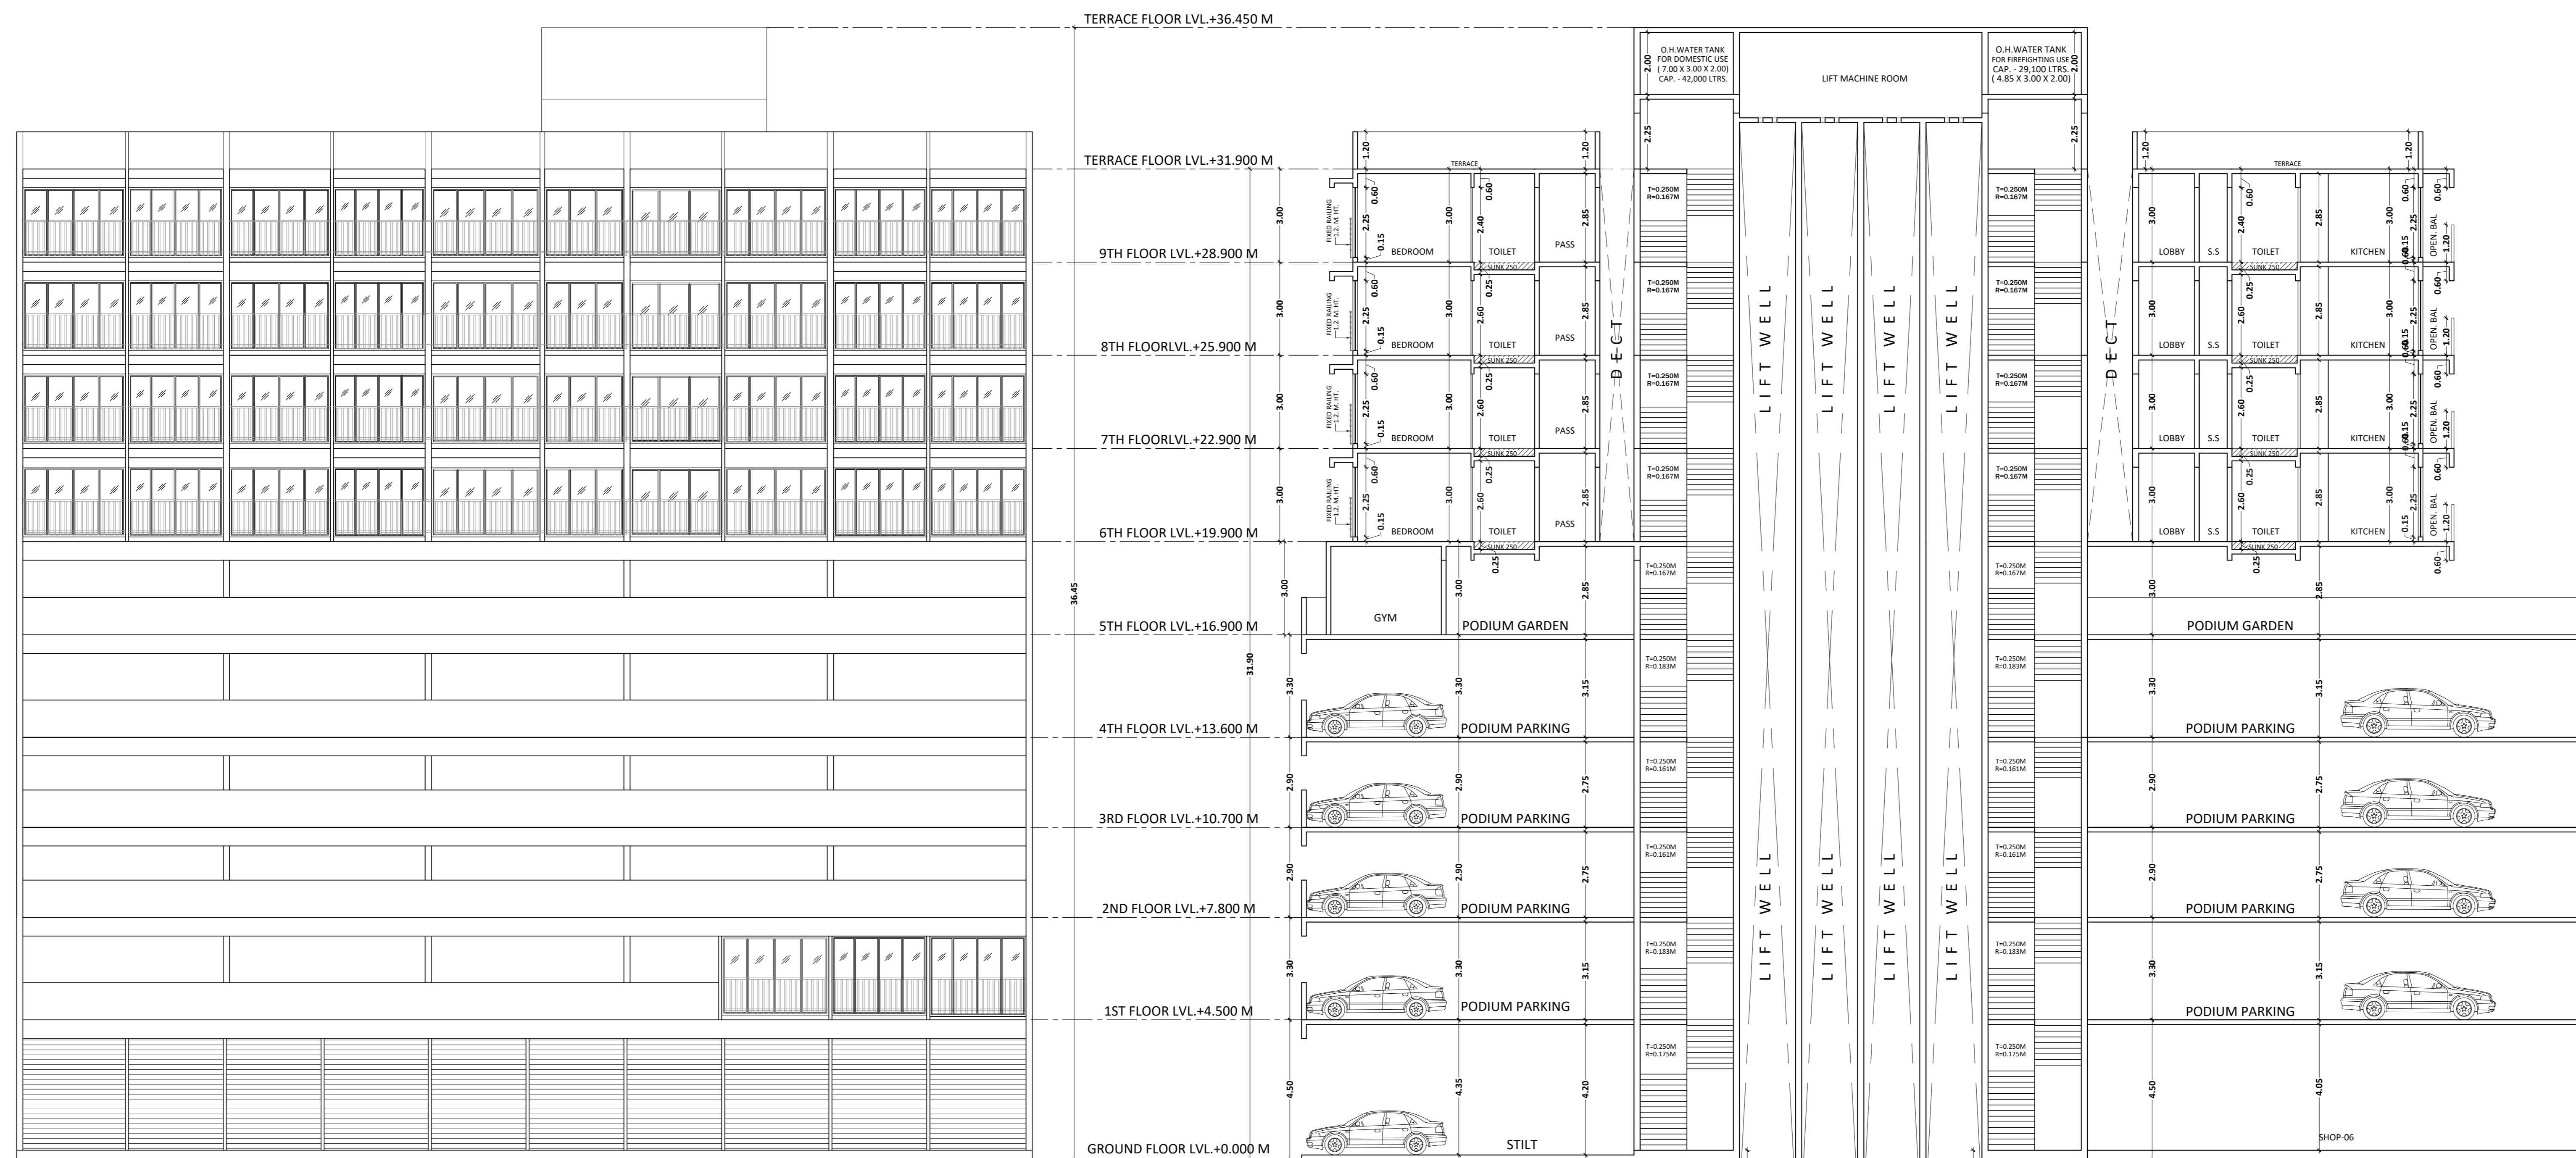

SECTION A-A'
SCALE 1:100

FRONT SIDE ELEVATION
SCALE 1:100

PROJECT
PROPOSED RESIDENTIAL CUM COMMERCIAL BUILDING ON PLOT NO - 87, SECTOR - 11, KHARGHAR, NAVI MUMBAI.
NAME, ADDRESS & SIGN OF OWNER
M/S. INFINITY INFRA THROUGH ITS PARTNERS, MR. RAHUL JINDAL & OTHER FIVE.
NAME, ADDRESS & SIGN OF ARCHITECT

Ar. Amitkumar B. Patel
(Reg. No. CA/2014/63182)

DESTINATION
ARCHITECTURE INTERIOR DESIGNS

OFFICE NO- 12, GROUND FLOOR, GREAT EASTERN SQUARE WINGS B, PLOT NO- 44, SECTOR- 14, C.A.D. BEAPUR, NAVI MUMBAI. 400114
C.A. 11 : 021-43124324 & 022-41274823 www.destinationtech.com / destinationiitd@gmail.com

FILE NO	JOB NO	DRG. NO.	SCALE	DRAWN BY	DATE
	01	01	AS SHOWN	M. S. KHAN	11/04/2023