

CONTENT OF SHEET

BLDG. TYPE - R25 (WING A) (2ND FLOOR + ST. - 2ND FLOOR)
STILT - (1ST TO 4TH, 6TH TO 8TH, 10TH TO 13TH, 15TH TO 16TH)
20TH TO 22ND FLOOR AREA DIAG. AREA CALC.
BALCONY AREA CALC. STAIRCASE AREA CALC. ETC.

STAMP OF APPROVAL OF PLANS

Plans are approved Subject to conditions
Prescribed by Permit No. ...
Thane Municipal Corporation
The City of Thane



शिवध्यान

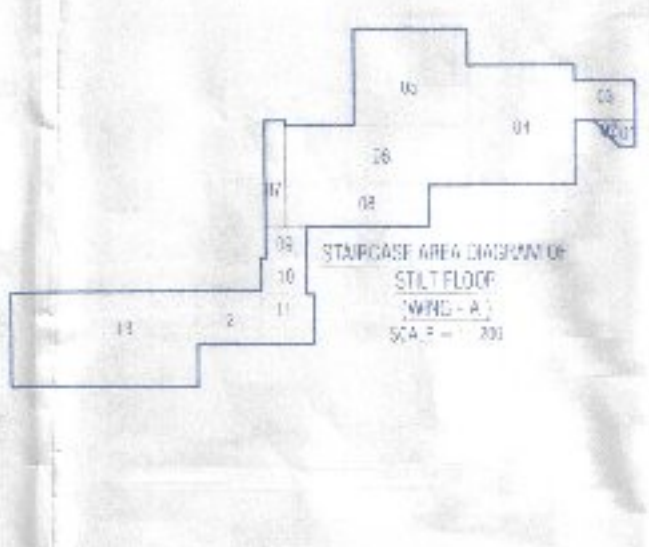
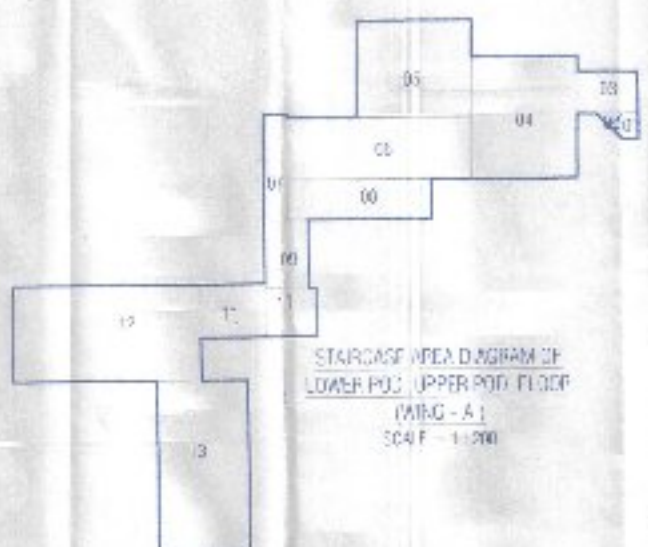
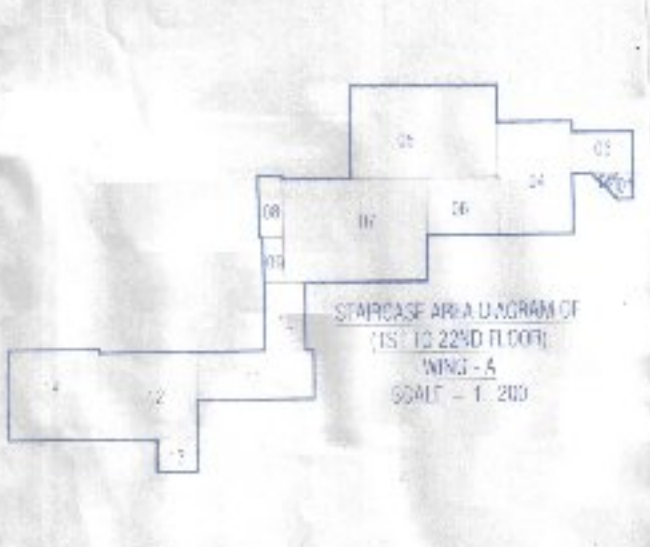


Table with 2 columns: Item No., Area (SQ. MT.)




Table with 2 columns: Item No., Area (SQ. MT.)

Table with 2 columns: Item No., Area (SQ. MT.)




BUILT UP AREA CALCULATION (1ST TO 4TH, 6TH TO 8TH, 10TH TO 13TH, 15TH TO 16TH, 20TH TO 22ND FLOOR) WING - A

Table with 2 columns: Item No., Area (SQ. MT.)

BALCONY AREA CALCULATION (1ST TO 4TH, 6TH TO 8TH, 10TH TO 13TH, 15TH TO 16TH, 20TH TO 22ND FLOOR) WING - A

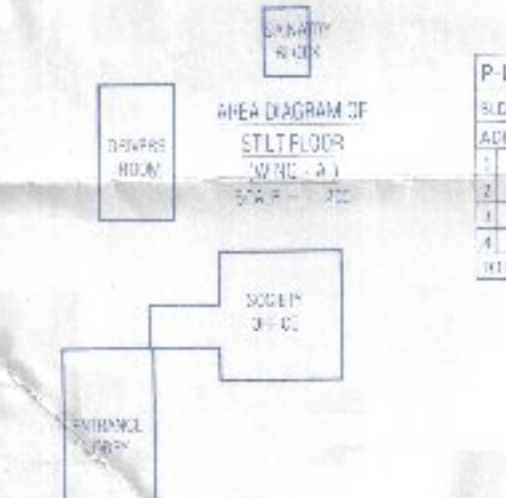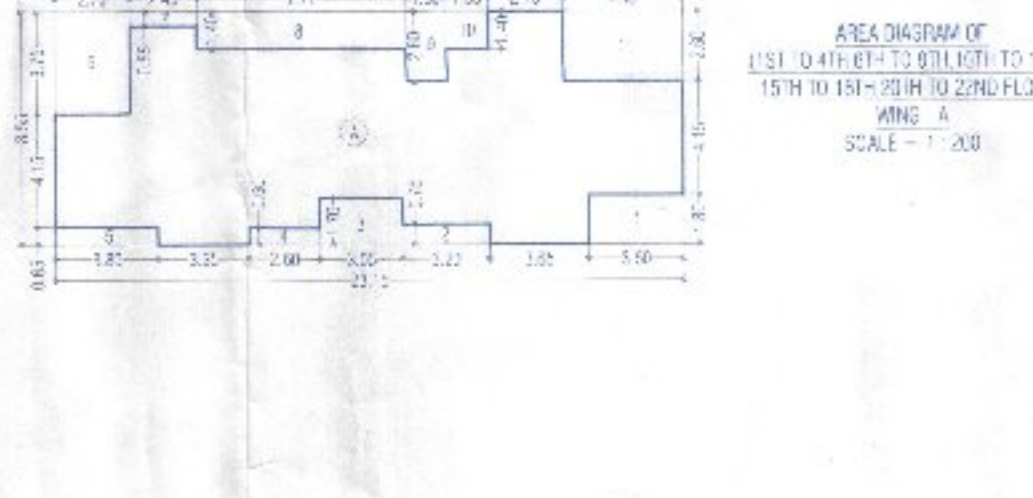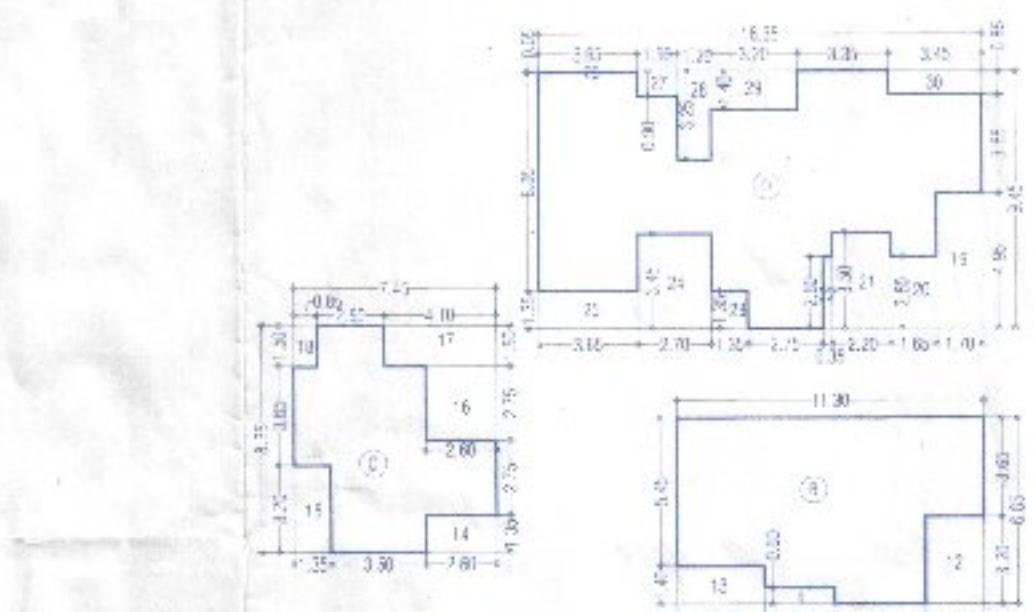

P-LINE AREA FOR STILT FLOOR

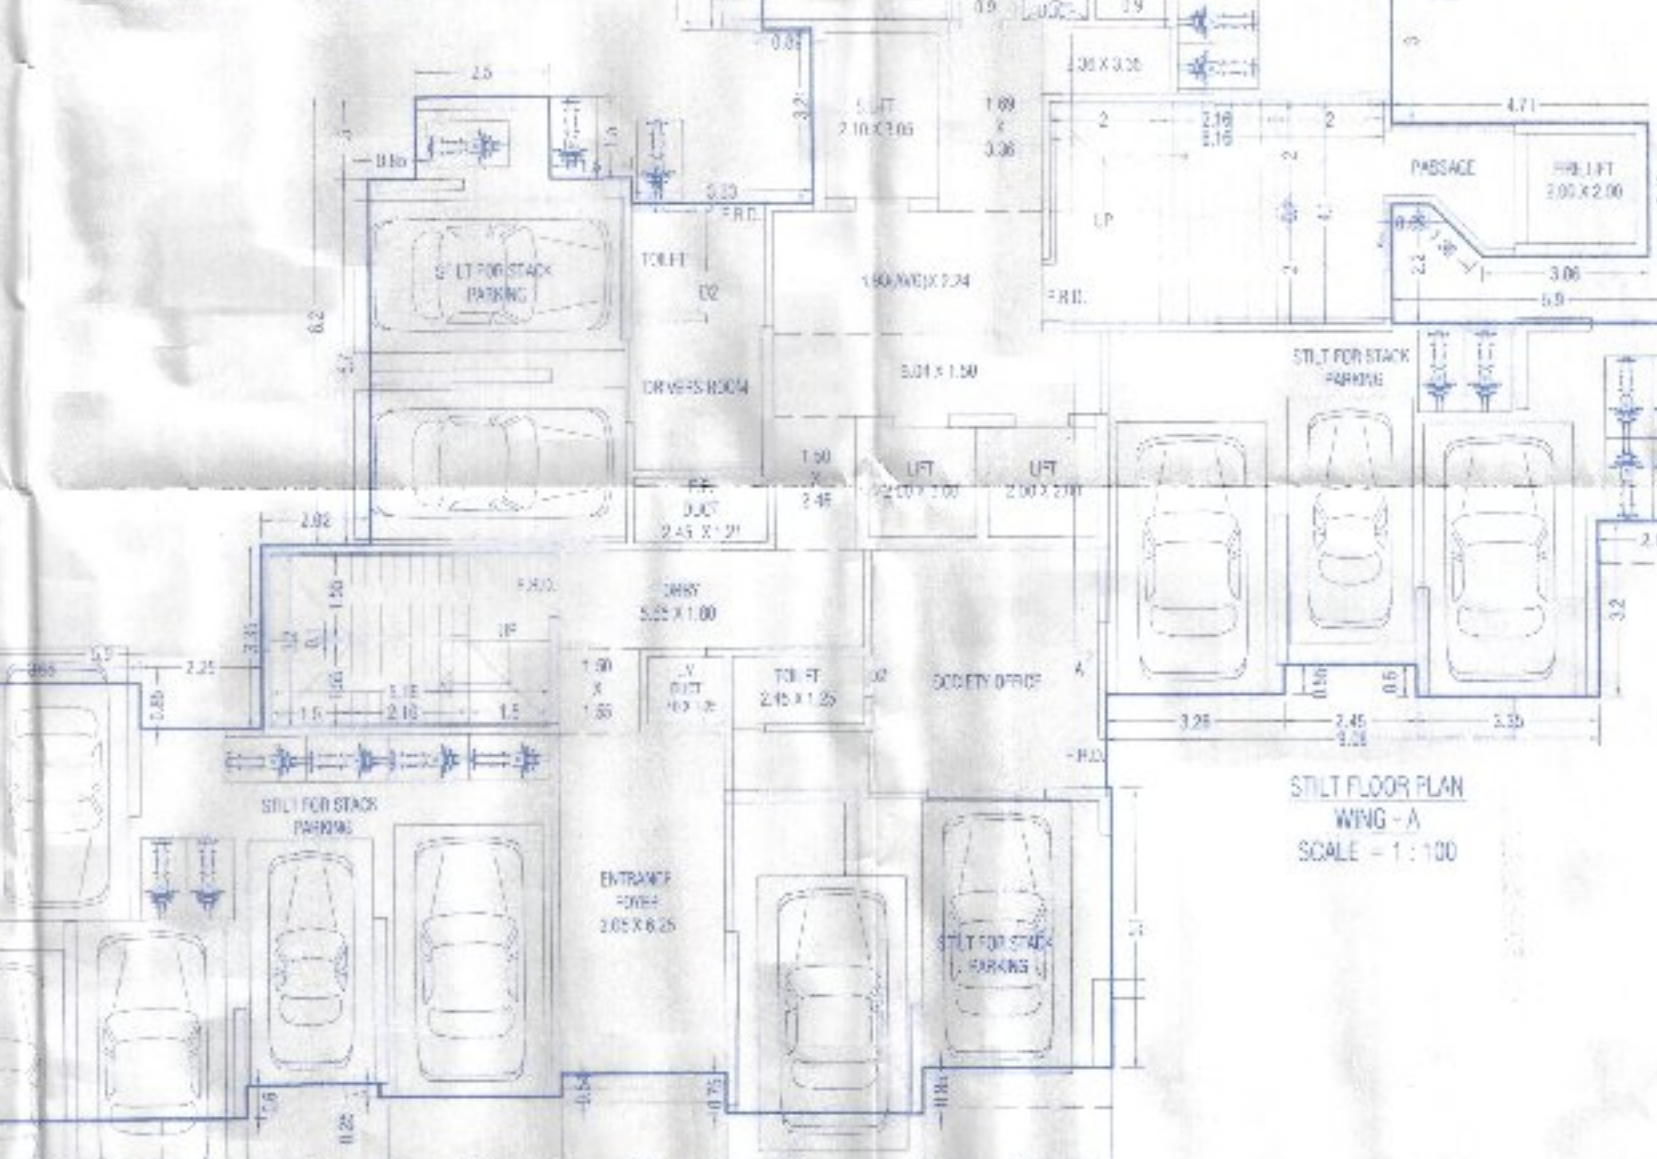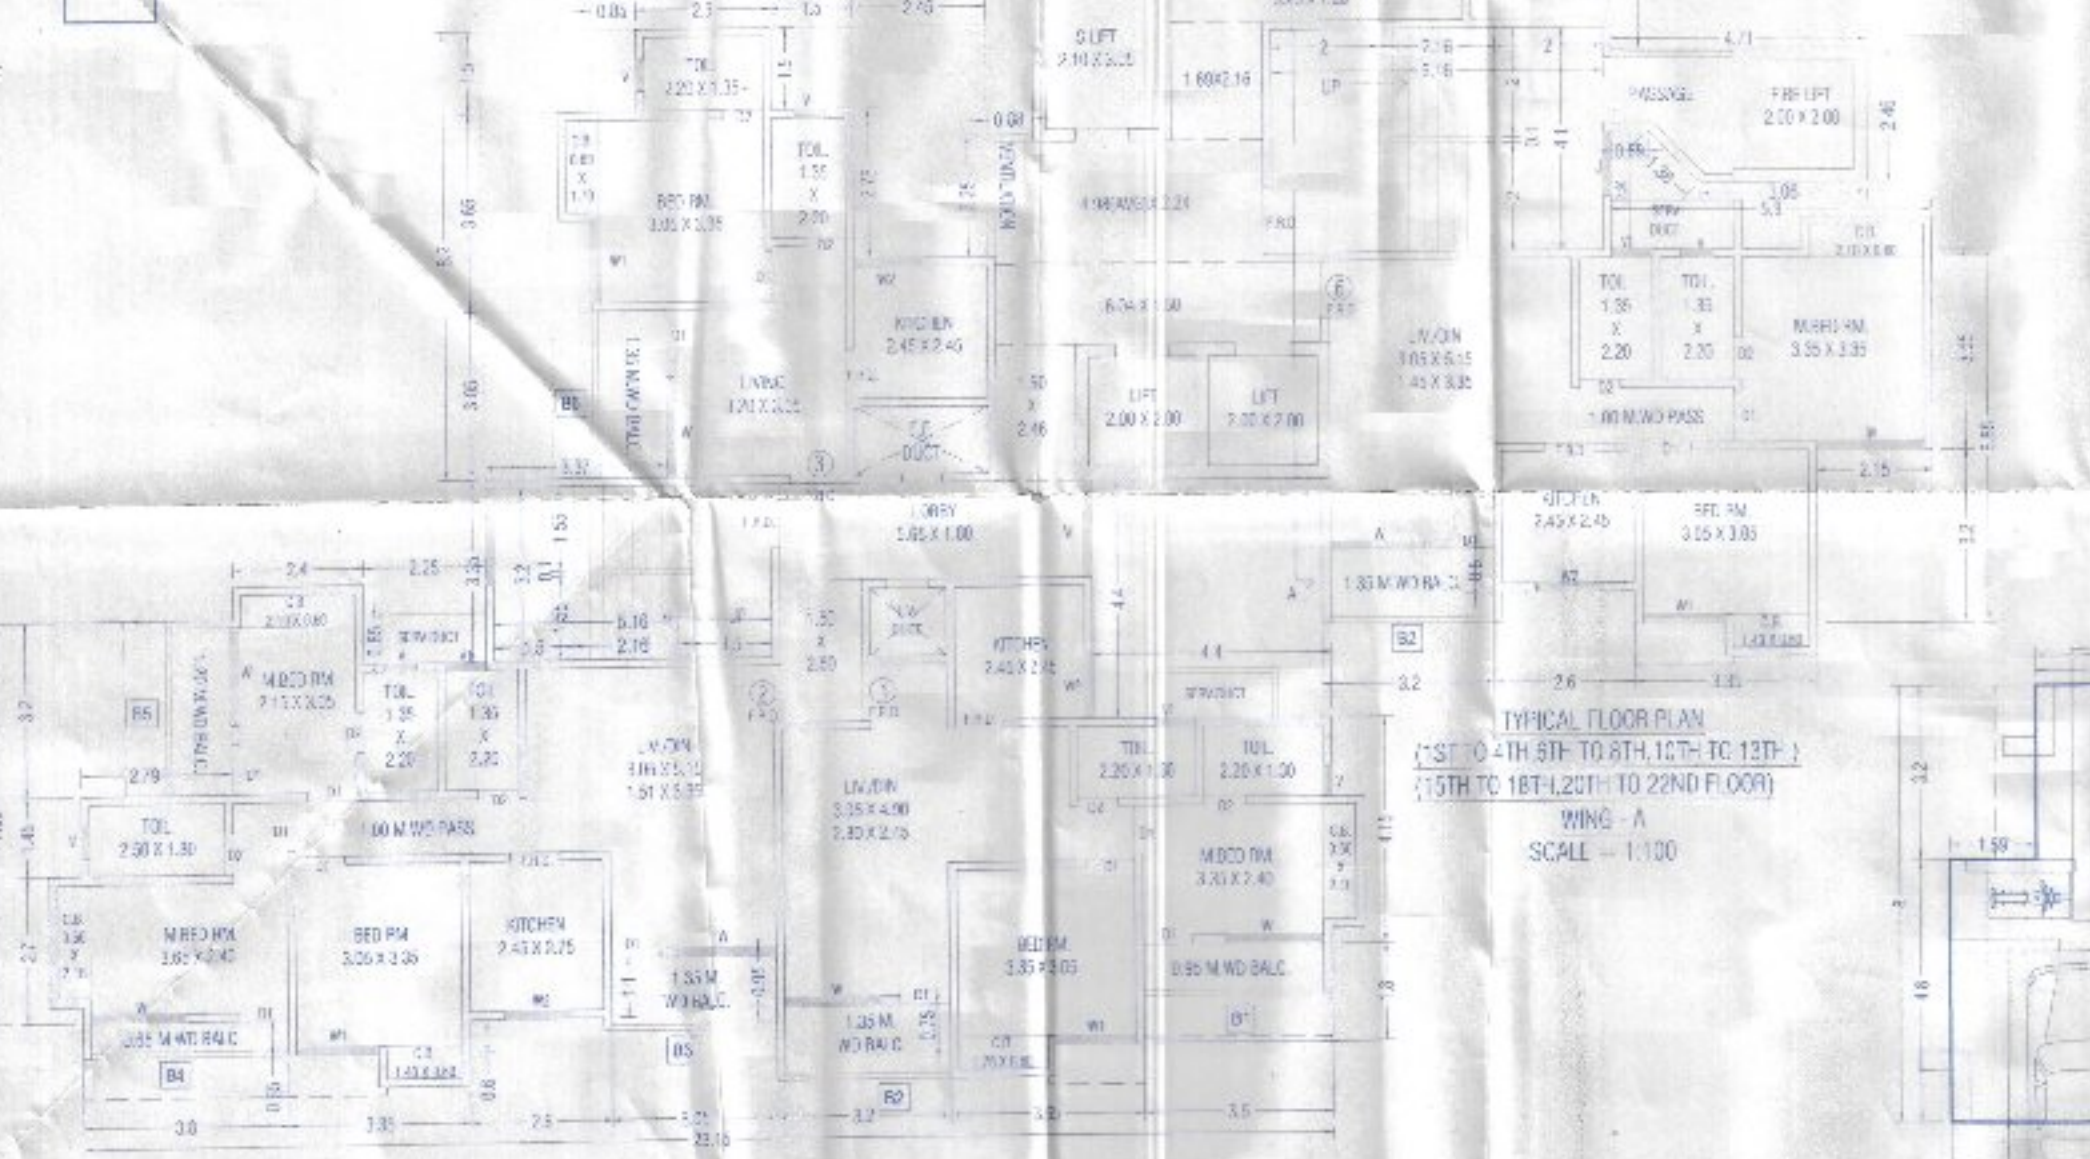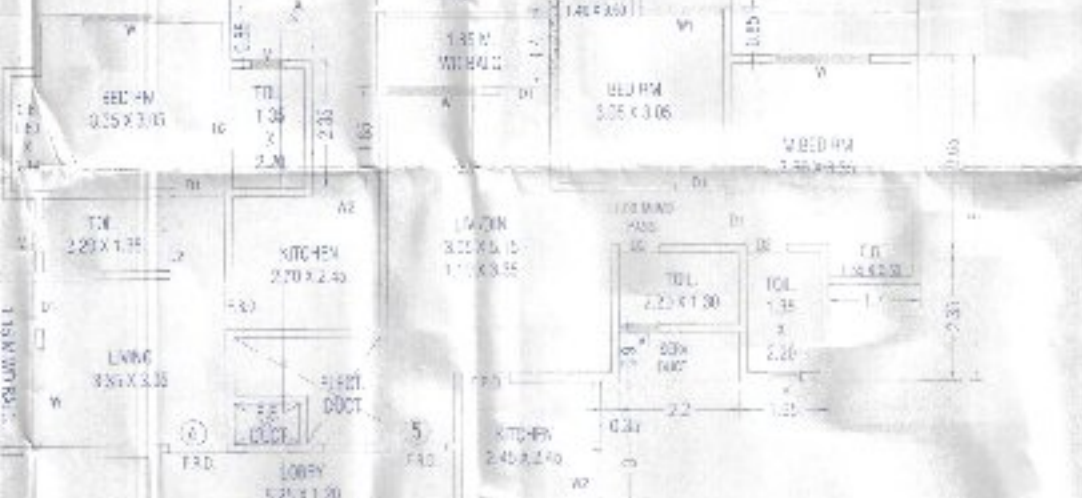

SCHEDULE OF DOORS & WINDOW

Table with 2 columns: Description, Quantity

DESCRIPTION OF PROPOSAL AND PROPERTY

PROPOSED BUILDING ON PLOT BEARING S. NO. 75, 11, NO. 1, 2, 23, 24
S. NO. 10, 11, 12, 13, 14, 15, 16, 17, 18, 19, 20, 21, 22, 25, 26, 27,100

NAME & SIGN. OF OWNER / P.O.A. HOLDER

M/S. SIDDH REAL ESTATE DEVELOPERS
Hq. [Signature]
K.G. [Signature]
P.S. [Signature]
J.P. [Signature]

CERTIFICATE OF AREA

CERTIFIED THAT THE PLOT UNDER REFERENCE WAS SURVEYED BY ME ON
AND THE DIMENSIONS OF SIZES, ETC. OF PLOT STATED ON PLAN ARE AS MEASURED
ON SITE AND THE AREA SHOWN ON PLAN IS THE AREA STATED IN DOCUMENTS
OWNERSHIP.

Joshi Deshaware Architects logo and contact information

V.P. No. : 01D/09/089/NEW/SC/008/01/1 DRAWING No.
SCALE : 1:100 DATE : 14-08-2022
DRAWN BY : SHRIDHAR CHECKED BY : A.P. BILSINIA

PRODUCED BY AN AUTODESK EDUCATIONAL PRODUCT

PRODUCED BY AN AUTODESK EDUCATIONAL PRODUCT