
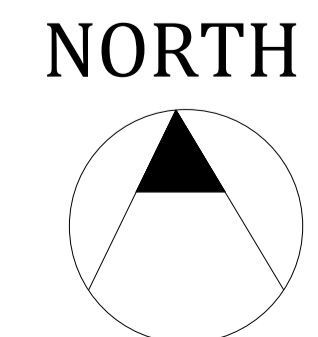


SECTION

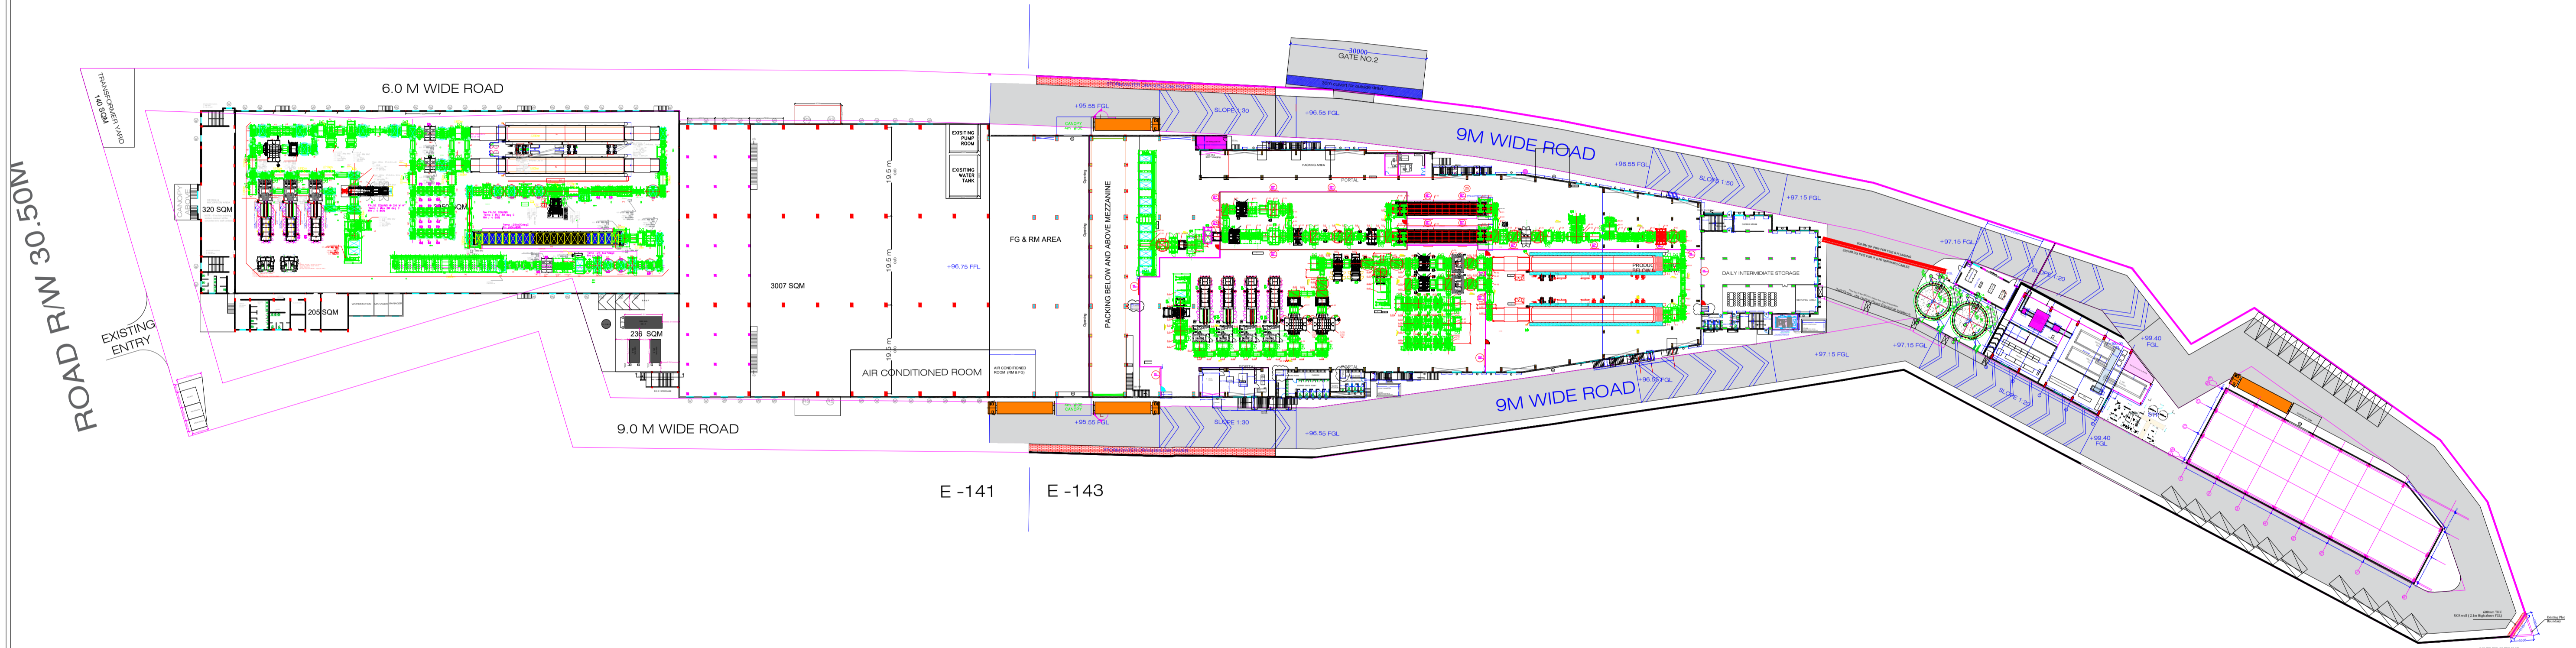

WORKSPHERE CMA, 407-414, Exim link, Mulund Goregaon Link Rd, Nahur, Industrial Area, Bhandup West, Mumbai, Maharashtra 400078			
Chandermohan Mehra & Associates Consulting Architects, Engineers 21, Vidnyak, Artek Apartments, Bandra, East Mumbai 400 051		ALL INDIA REGISTRATION NO. CA/78/4679 NO. CA/95/19107	
TITLE - Renewsys P layout		DATE :- 11/08/23	
RENEWSYS INDIA PVT. LTD., PLOT NO. E-141 ADDL. PATALGANGA INDUSTRIAL AREA, VILLAGE KARADE KHURD, DIST RAIGAD		SCALE :- NTS	
DRN :- AB JOB NO. 1201	CHD :- PT DRG NO. P2B/AD/095		