



AREA CALCULATIONS
GROUND FLOOR

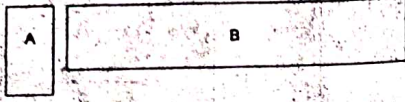

AREA OF BLOCK A: $5.15 \times 9.375 = 50.21 \text{ SQM}$
 AREA OF BLOCK B: $37.25 \times 7.05 = 262.61 \text{ SQM}$
 TOTAL: 312.82 SQM

FIRST FLOOR

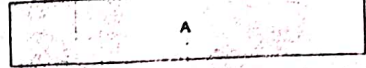


AREA OF BLOCK A: 37.25×7.05

NET B/UP AREA: $312.82 + 262.61 = 575.43 \text{ SQM}$


FRONT ELEVATION

SCALE 1:100

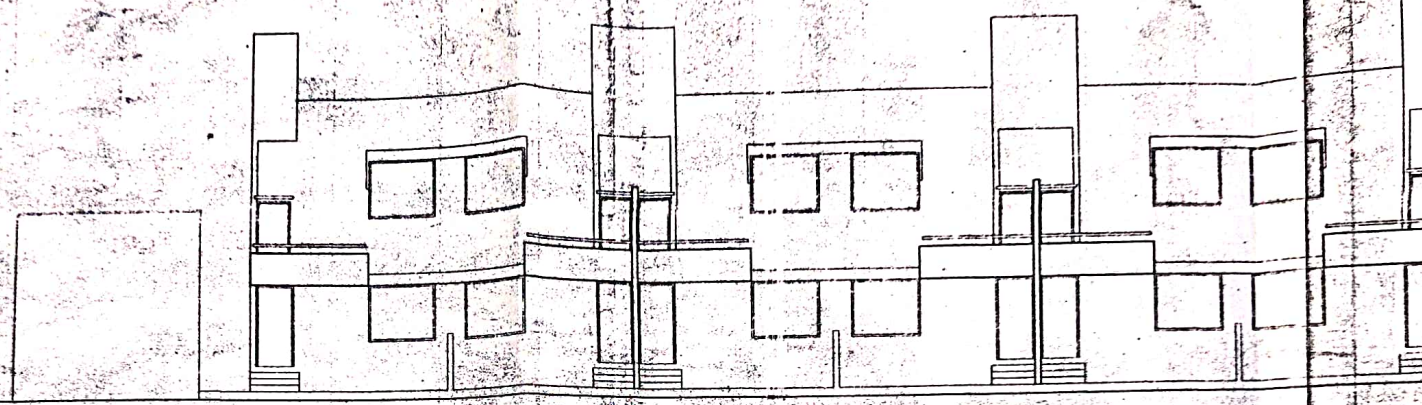



FIRST FLOOR PLAN

SCALE 1:100

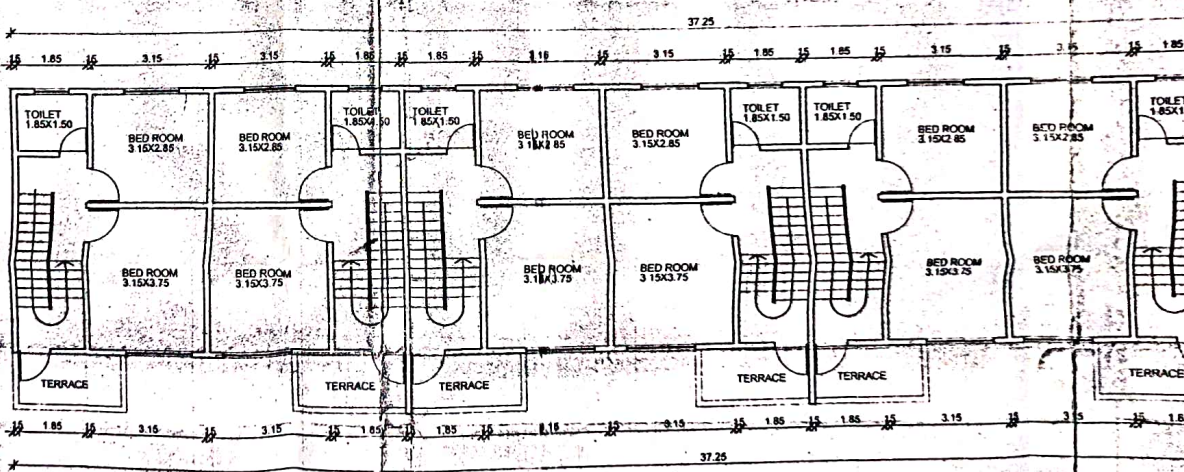

GROUND FLOOR PLAN
B BLOCK

SCALE 1:100

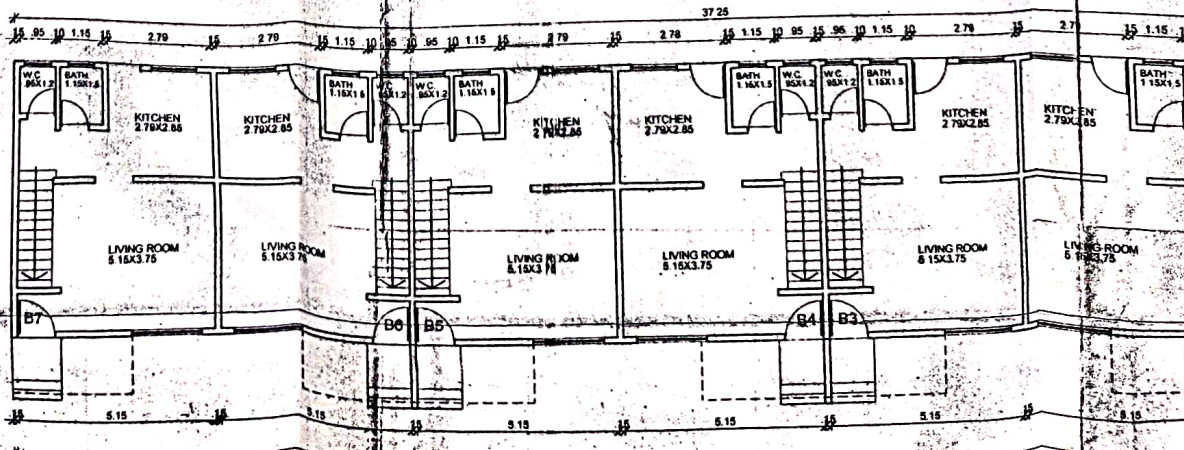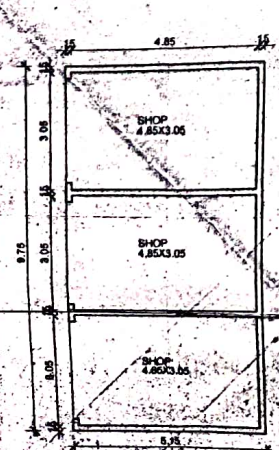


BLOCK A 5.15 X 9.375 = 50.21 SQM.
 BLOCK B 37.25 X 7.05 = 262.61 SQM.
 312.82 SQM


FIRST FLOOR

AREA OF BLOCK A 37.25 X 7.05 = 262.61 SQM.
 A



NET BUIP AREA 312.82 + 262.61 = 575.43 SQM.

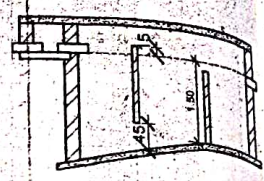


SECTION A-A

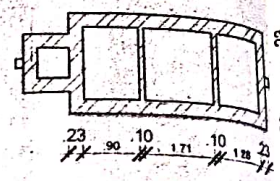





PLAN OF SEPTIC TANK

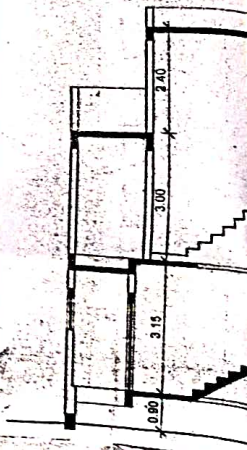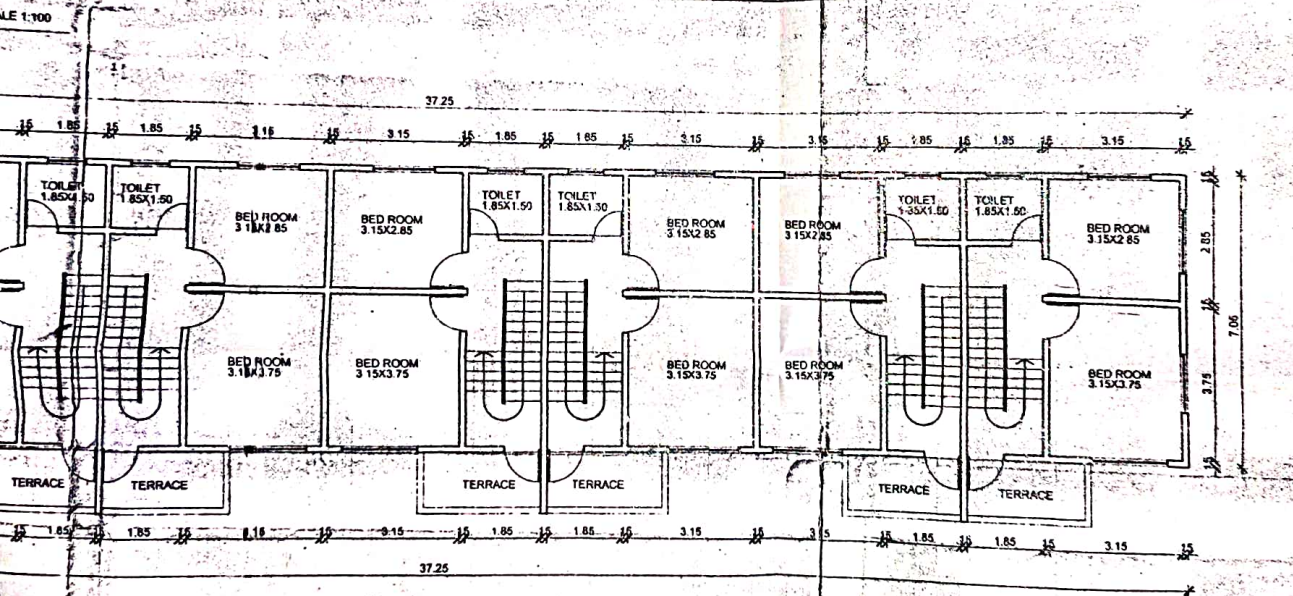


SECTION A-A

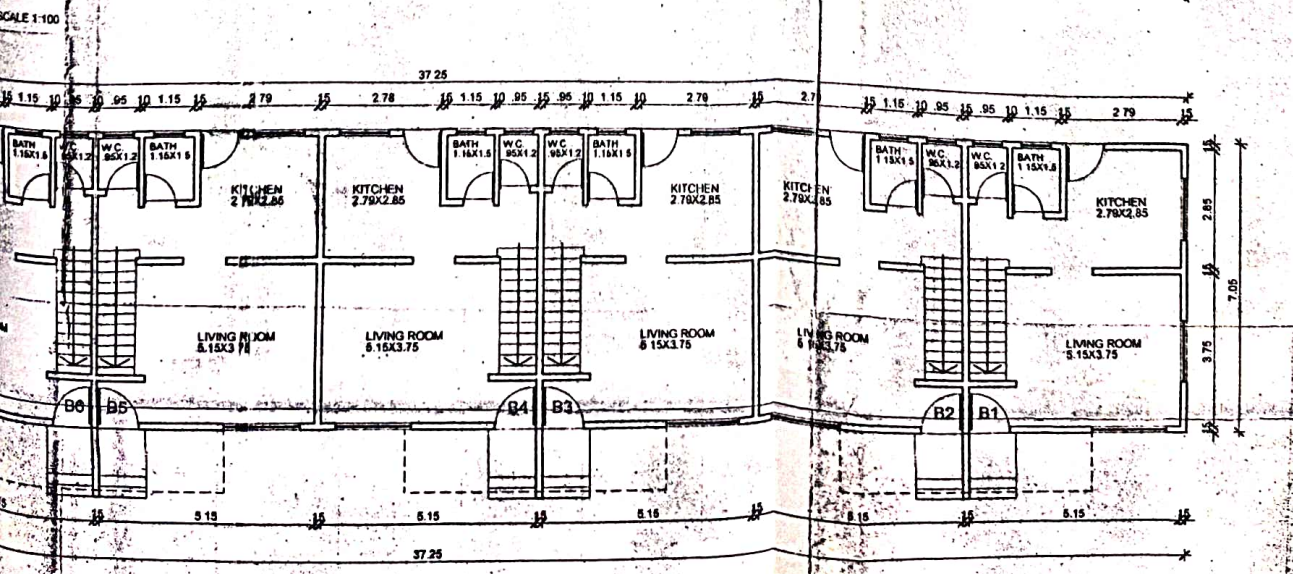


37.25 X 7.05 = 262.61 SQM.

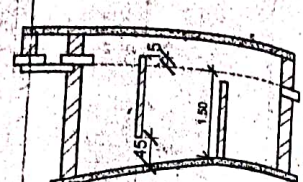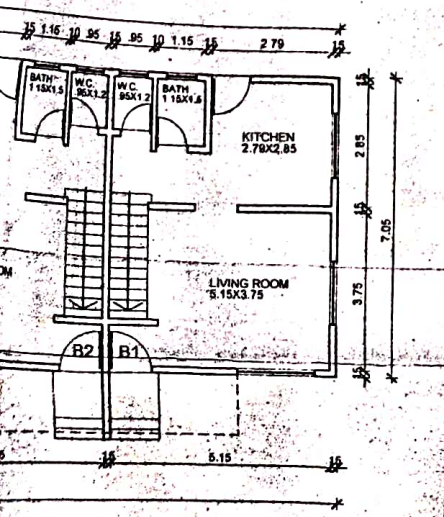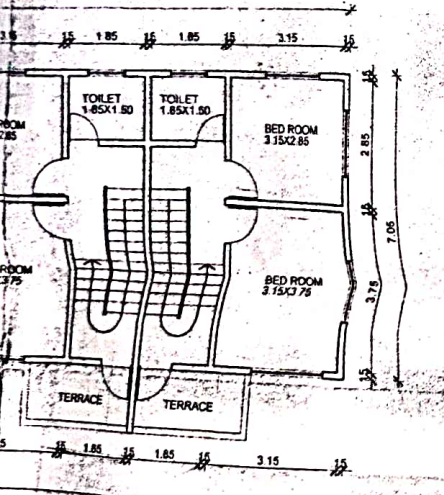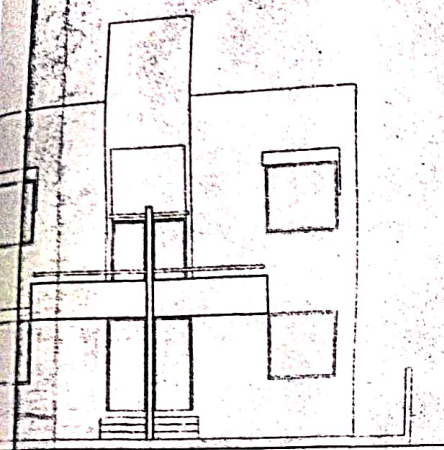


SECTION A-A

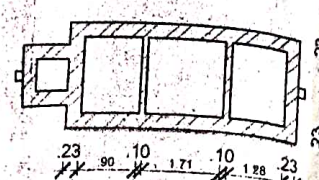


PLAN OF SEPTIC TANK

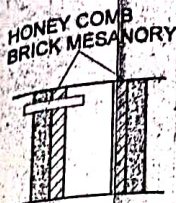

SECTION A-A

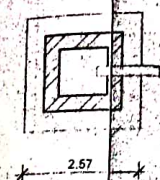

PLAN

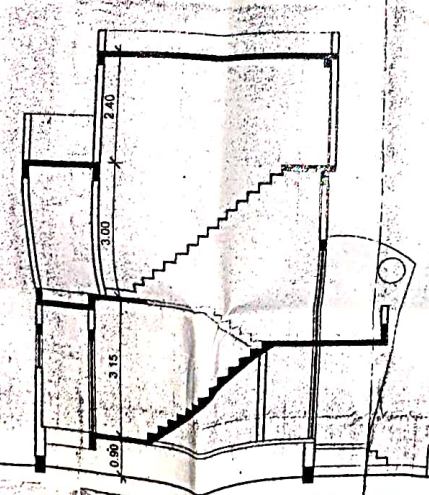

SECTION A-A SCALE 1:100

APPROVING AUTHORITY

मा. प. दिंडोरीचे दि. 20/09/2008 मी
मासिक सामेकील ठरपा क्रमा. 2013/65
अखत्ये पावलेला मंजुरी दिली आहे.

शा.प.दिंडोरी अधिकारी
श.प.प.नि.क. दिंडोरी
सर्वोच्च
ग्रामपालिका दिंडोरी

DOOR WINDOW SCHEDULE

D	.90 X 2.10	FLUSH DOOR
D1	.75 X 2.10	FLUSH DOOR
W	1.50 X 1.20	ALLUM WINDOW
W1	1.80 X 1.20	ALLUM WINDOW
V	0.60 X 0.90	ALLUM WINDOW

AREA STATEMENT (BLOCK B)

	SQM.
AREA OF PLOT	1450.00
FSI	1.00
PROPOSED BUILT UP AREA	
GROUND FLOOR	312.82
FIRST FLOOR	262.61

TOTAL BUILT UP AREA 575.43

NOTE
PLOT BOUNDARY SHOWN IN THICK BLACK
PROPOSED WORK SHOWN IN RED
DRAINAGE LINE SHOWN IN DOTTED RED
EXTERNAL WALL - 23M.
INTERNAL WALL - 10M.

OWN. MR. ANIKET M. RAMDASI. AR. SHAILESH RAKIBE.
PROJECT
PROPOSED RESIDENTIAL BUILDING
ON P. NO. 47/2 - IN G. NO. 917 (S. NO. 368)
AT DINDORI, TAL. DINDORI, NASHIK.


DATE 04.09.09
FOR - MR. MUKUAND N. RAMDASI
THRO. G.P.A. MR. ANIKET M. RAMDASI.

SCALE AS GIVEN
TITLE MUNICIPAL DRAWING
DRW. BY S.V.R.

ARCHITECT SHAILESH RAKIBE
ARCHITECT AND INTERIOR DESIGNER.
CHK. BY SHAILESH

JOB NO. 77
DRG. NO. M-01
S/O. SARITA DERSHAN
OLD GANGAPUR NASHIK
GANGAPUR ROAD, NASHIK.

AREA CALCULATIONS
GROUND FLOOR

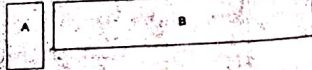

AREA OF BLOCK A 5.18 X 6.375 = 60.21 SQM.
AREA OF BLOCK B 37.25 X 7.05 = 262.61 SQM.
TOTAL 312.82 SQM


FIRST FLOOR

NET BUA AREA 312.82 + 262.61 = 575.43 SQM


AREA OF BLOCK

37.25 X 7.05 = 262.61 SQM.


FRONT ELEVATION SCALE 1:100

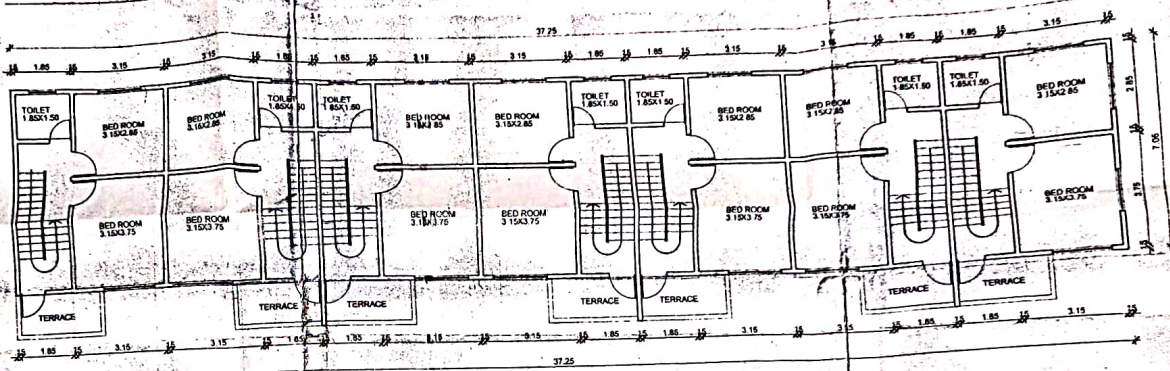

FIRST FLOOR PLAN SCALE 1:100

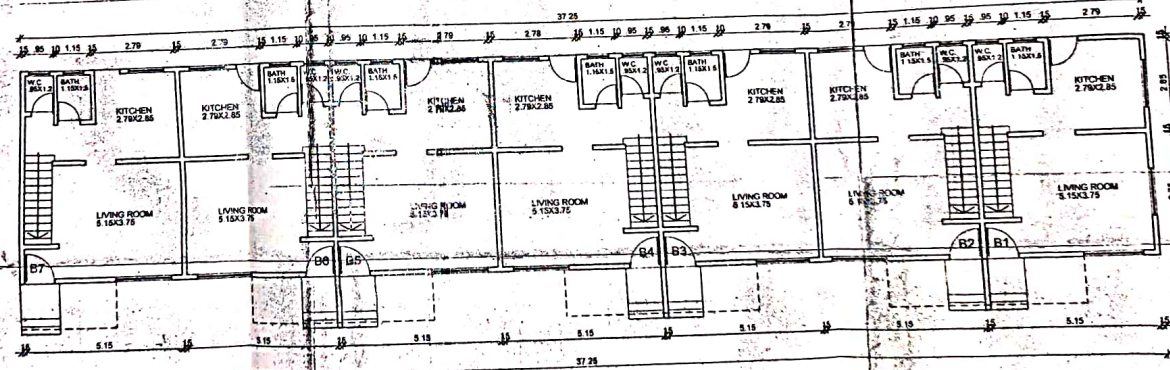




GROUND FLOOR PLAN SCALE 1:100
B BLOCK

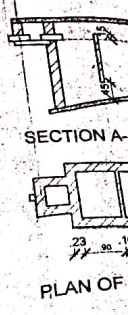

मा. सं. दिंडोरीचे दि. 20/09/2009 म.
 नाशिक शहरी विकास विभाग न. नं. 47/2 (स. नं. 368)
 अन्वये प्लॅटिंग मंजुरी/परमिटर

श्री. शाश्वत राकबे
 शहरी विकास, नाशिक

श्री. शाश्वत राकबे
 शहरी विकास, नाशिक

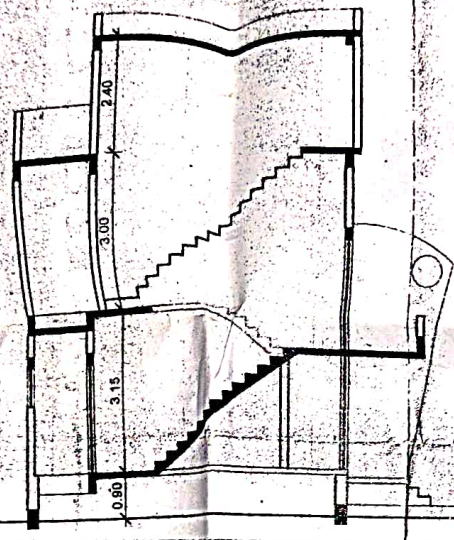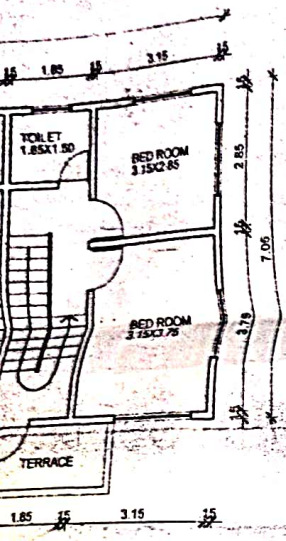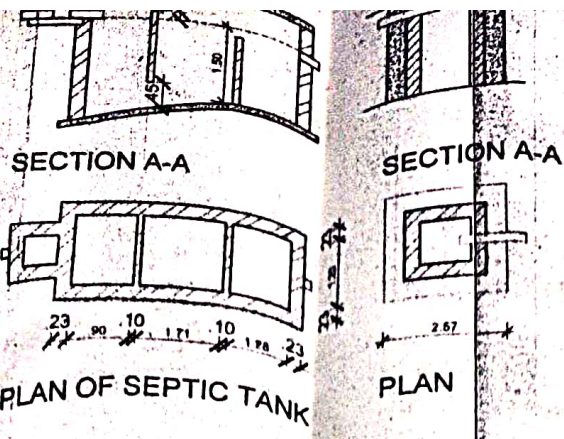

SECTION A-A SCALE 1:100

DOOR WINDOW SCHEDULE

D	.90 X 2.10	FLUSH DOOR
D1	.75 X 2.10	FLUSH DOOR
W	1.50 X 1.20	ALLUM. WINDOW
W1	1.80 X 1.20	ALLUM. WINDOW
V	0.60 X 0.90	ALLUM. WINDOW

AREA STATEMENT (BLOCK B)

	SQM.
AREA OF PLOT	1450.60
FSI	1.00
PROPOSED BUILT UP AREA	
GROUND FLOOR	312.82
FIRST FLOOR	262.94
TOTAL BUILT UP AREA	575.43

NOTE
 PLOT BOUNDRY SHOWN IN THICK BLACK
 PROPOSED WORK SHOWN IN RED
 DRAINAGE LINE SHOWN IN DOTTED RED
 EXTERNAL WALL - .23M.
 INTERNAL WALL - .10M.

(Signature)

(Signature)
 CA/96/119739

OWN. MR. ANIKET M. RAMDASI, AR. SHAILESH RAKIBE.

PROJECT
 PROPOSED RESIDENTIAL BUILDING
 GN-P. NO. 47/2 - IN G. NO. 917 (S. NO. 368)
 AT DINDORI, TAL. DINDORI, NASHIK.

FOR - MR. MUKUAND N. RAMDASI
 THRO. G.P.A. MR. ANIKET M. RAMDASI.

TITLE
 MUNICIPAL DRAWING

ARCHITECT
SHAILESH RAKIBE
 ARCHITECT AND INTERIOR DESIGNER.

S/O. SARITA DERSHAN
 OLD GANGAPUR NAKA
 GANGAPUR ROAD, NASHIK.

DATE
 04.09.09

SCALE
 AS GIVEN

DRN. BY
 S.V.R.

CHK. BY
 SHAILESH

JOB NO.
 77

DRG. NO.
 M-01