



WING B TYPICAL 1ST TO 7TH, 9TH TO 14TH FLOOR PLAN
SCALE = 1:100

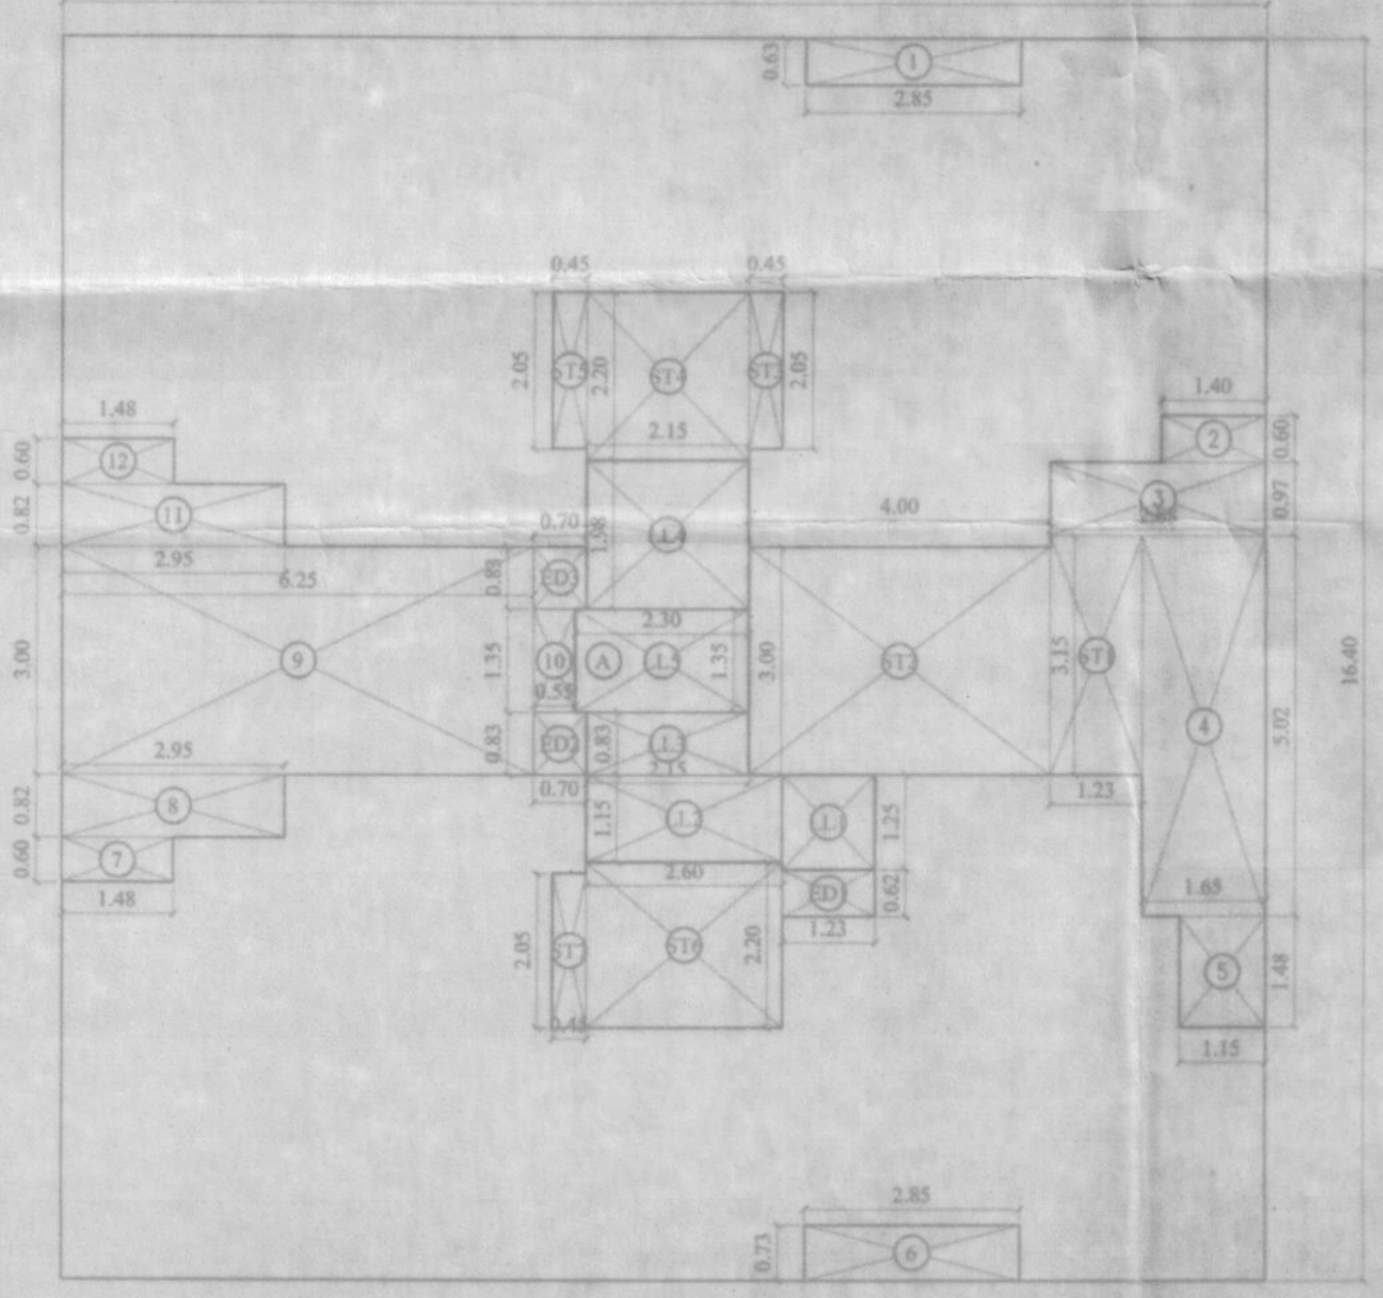


BUILT UP AREA DIAGRAM TYPICAL 1ST TO 7TH, 9TH TO 14TH FLR PLAN
SCALE = 1:100


| FLOORS | STAIRCASE | LOBBY | NET BUA | FITNESS | FITNESS | FITNESS | METER | SOCIALTY | BLE | SALE | TOTAL |
|------------|-----------|--------|---------|---------|---------|---------|-------|----------|---------|-------|-------|
| AREA | AREA | AREA | AREA | AREA | AREA | AREA | AREA | AREA | AREA | AREA | AREA |
| (1) | (2) | (4) | (5) | (6) | (7) | (8) | (9) | (10) | (11) | (12) | |
| GROUND FL | | | | | | | | | | | |
| 1ST FLOOR | 29.08 | 13.68 | 175.71 | | | | | 1.92 | 173.79 | 04 | |
| 2ND FLOOR | 29.08 | 13.68 | 175.71 | | | | | 1.92 | 173.79 | 04 | |
| 3RD FLOOR | 29.08 | 13.68 | 175.71 | | | | | 1.92 | 173.79 | 04 | |
| 4TH FLOOR | 29.08 | 13.68 | 175.71 | | | | | 1.92 | 173.79 | 04 | |
| 5TH FLOOR | 29.08 | 13.68 | 175.71 | | | | | 1.92 | 173.79 | 04 | |
| 6TH FLOOR | 29.08 | 13.68 | 175.71 | | | | | 1.92 | 173.79 | 04 | |
| 7TH FLOOR | 29.08 | 13.68 | 175.71 | | | | | 1.92 | 173.79 | 04 | |
| 9TH FLOOR | 29.08 | 13.68 | 175.71 | | | | | 1.92 | 173.79 | 04 | |
| 10TH FLOOR | 29.08 | 13.68 | 175.71 | | | | | 1.92 | 173.79 | 04 | |
| 11TH FLOOR | 29.08 | 13.68 | 175.71 | | | | | 1.92 | 173.79 | 04 | |
| 12TH FLOOR | 29.08 | 13.68 | 175.71 | | | | | 1.92 | 173.79 | 04 | |
| 13TH FLOOR | 29.08 | 13.68 | 175.71 | | | | | 1.92 | 173.79 | 04 | |
| 14TH FLOOR | 29.08 | 13.68 | 175.71 | | | | | 1.92 | 173.79 | 04 | |
| TOTAL | 407.12 | 191.52 | 2408.68 | | | | | 26.88 | 2381.80 | 55.00 | |

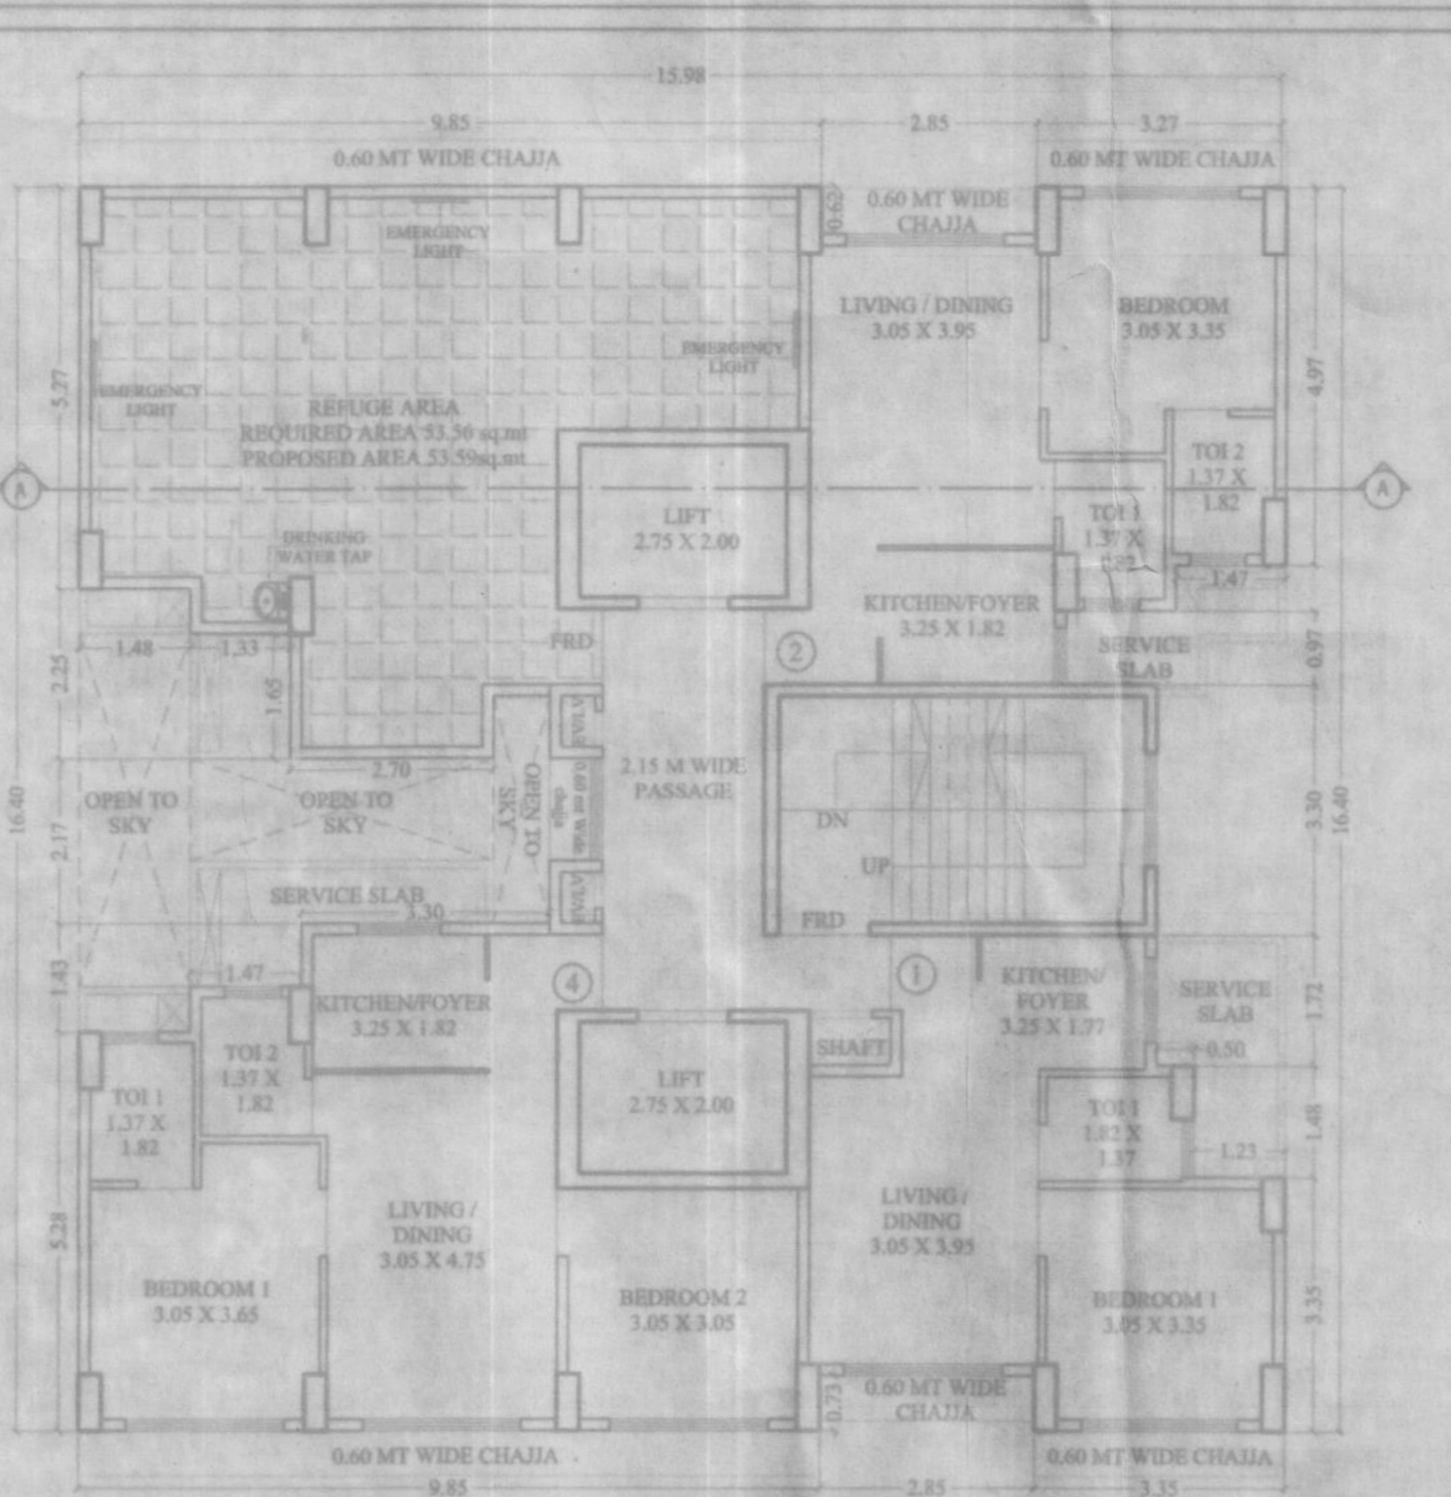


WING B 8TH REFUGE FLOOR PLAN
SCALE = 1:100

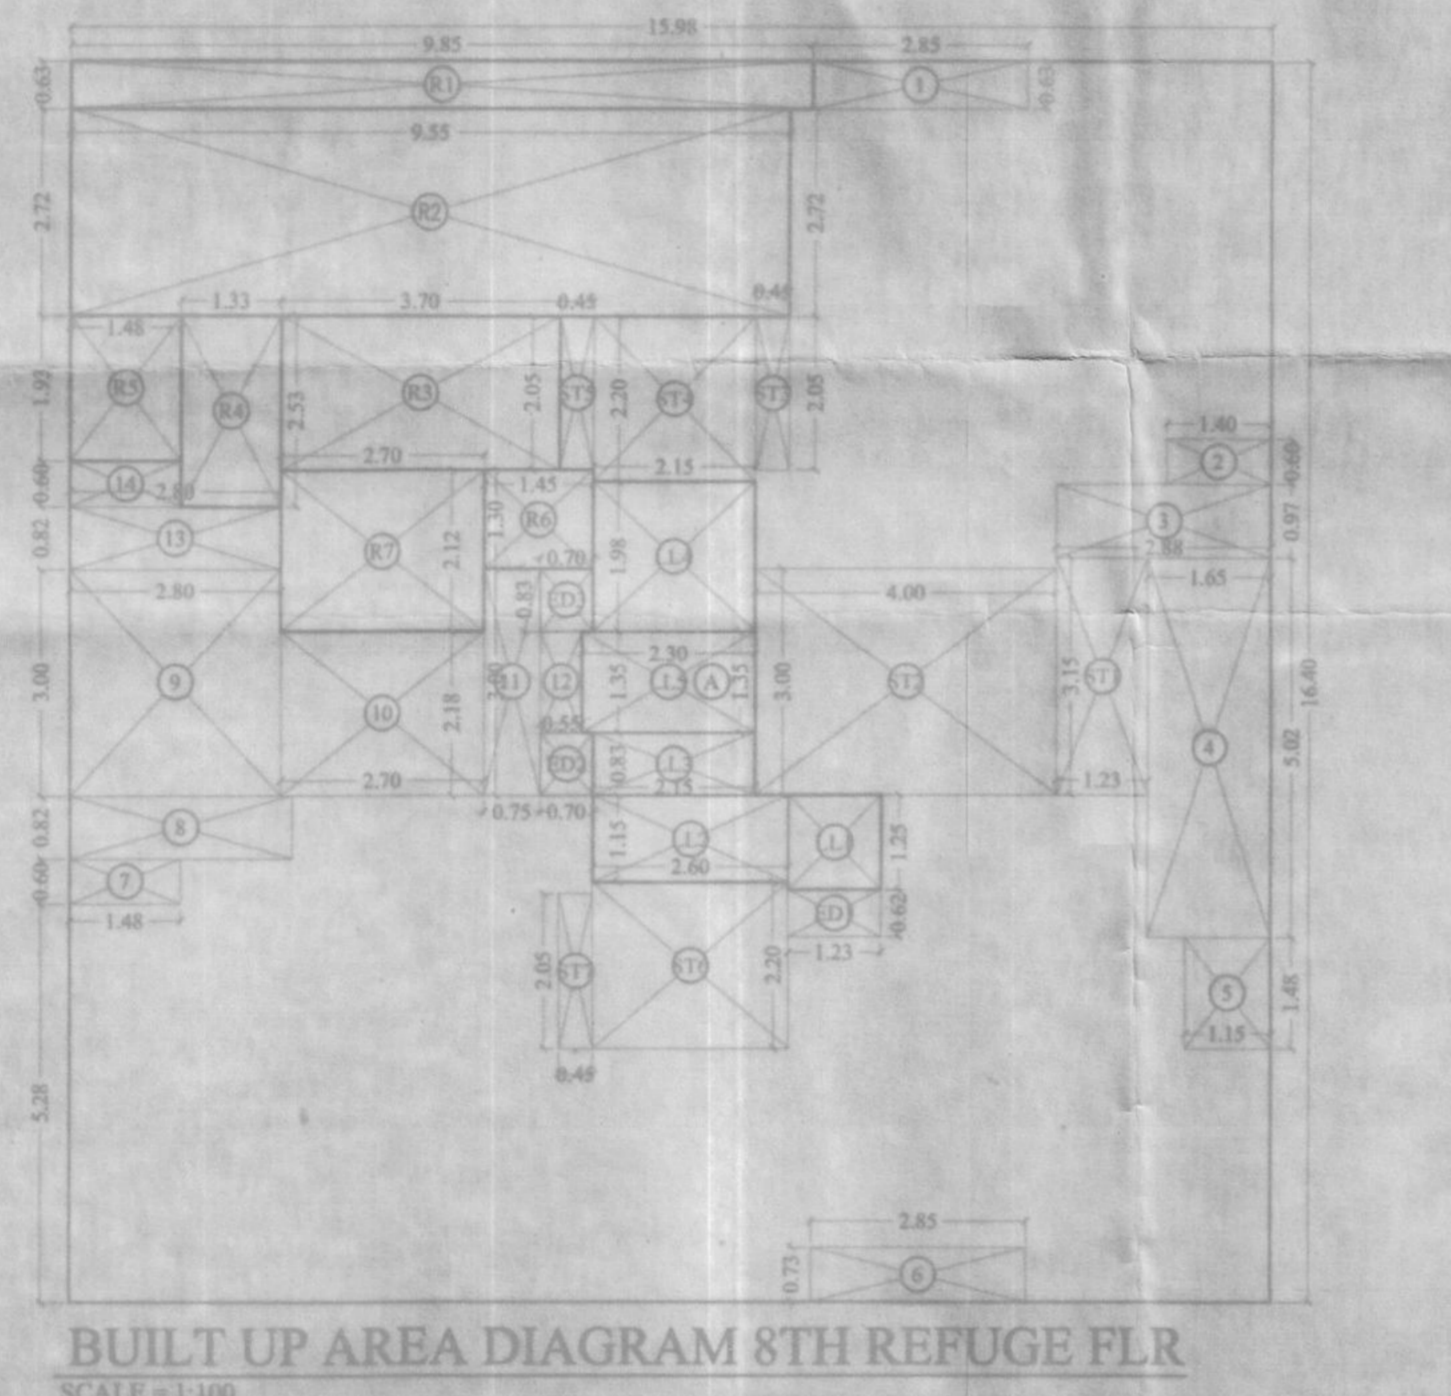

BUILT UP AREA DIAGRAM 8TH REFUGE FLR
SCALE = 1:100

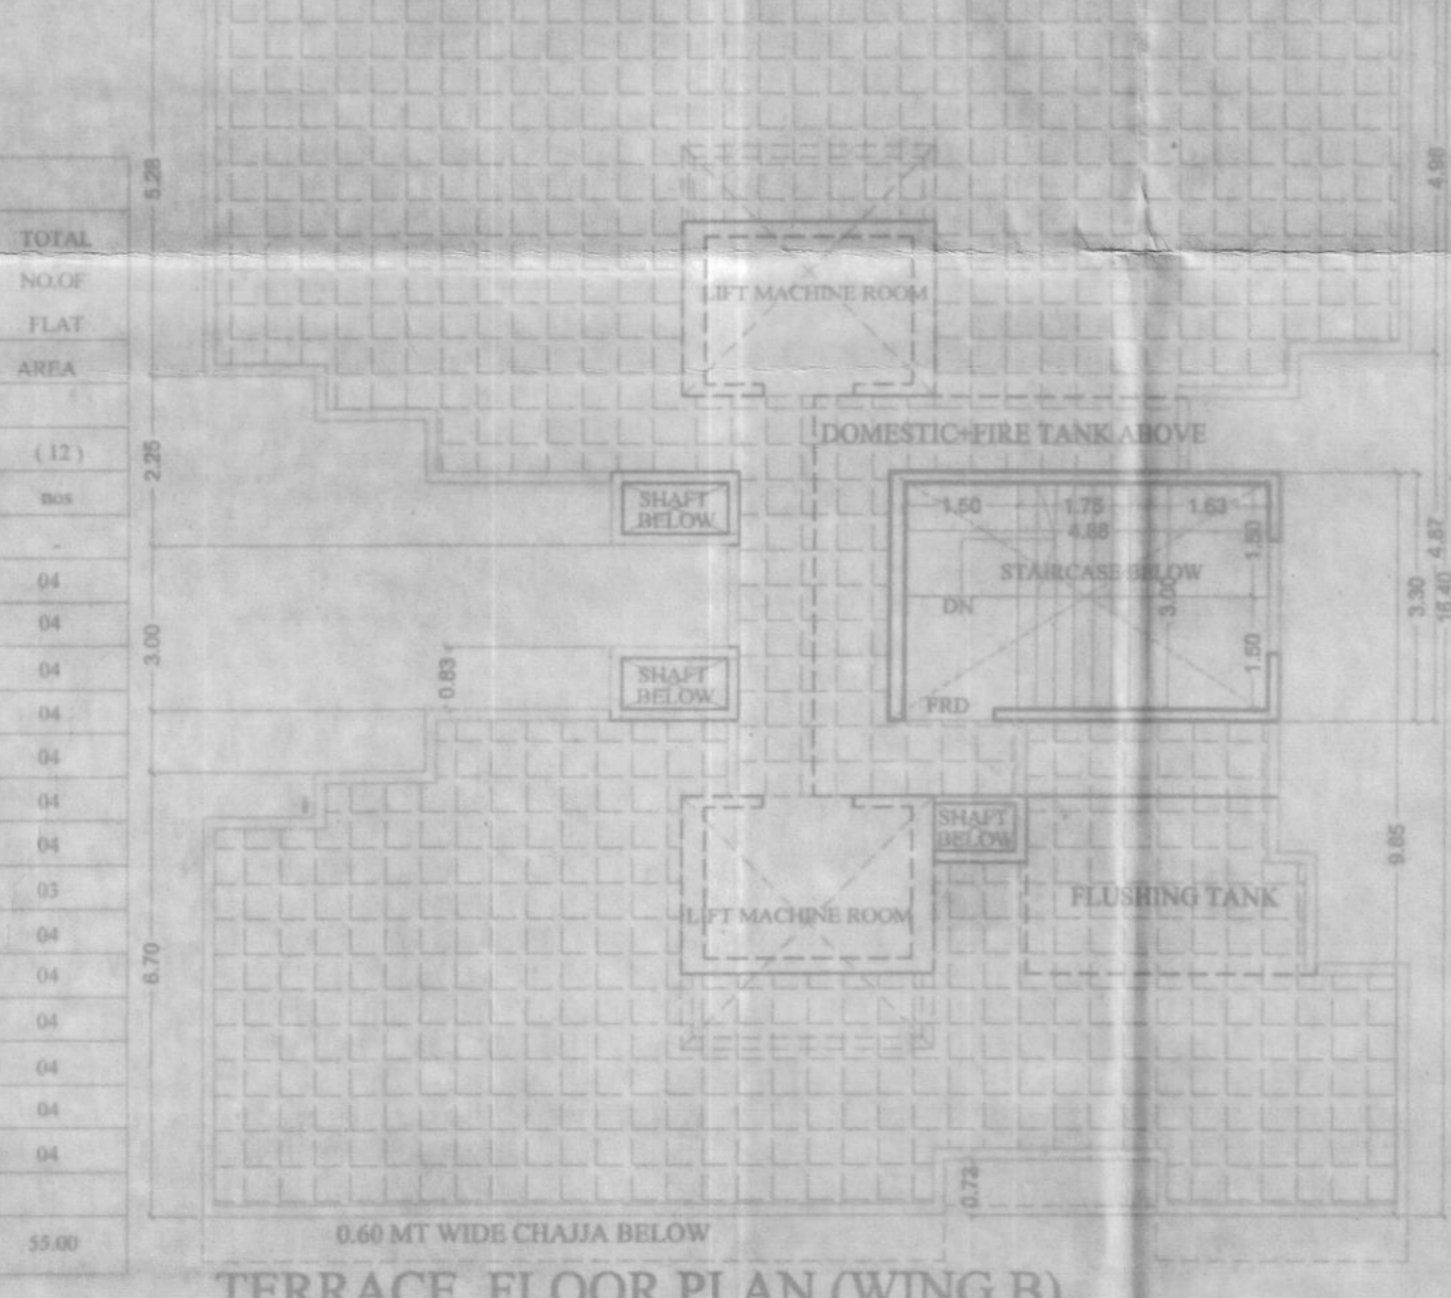


TERRACE FLOOR PLAN (WING B)
SCALE = 1:100

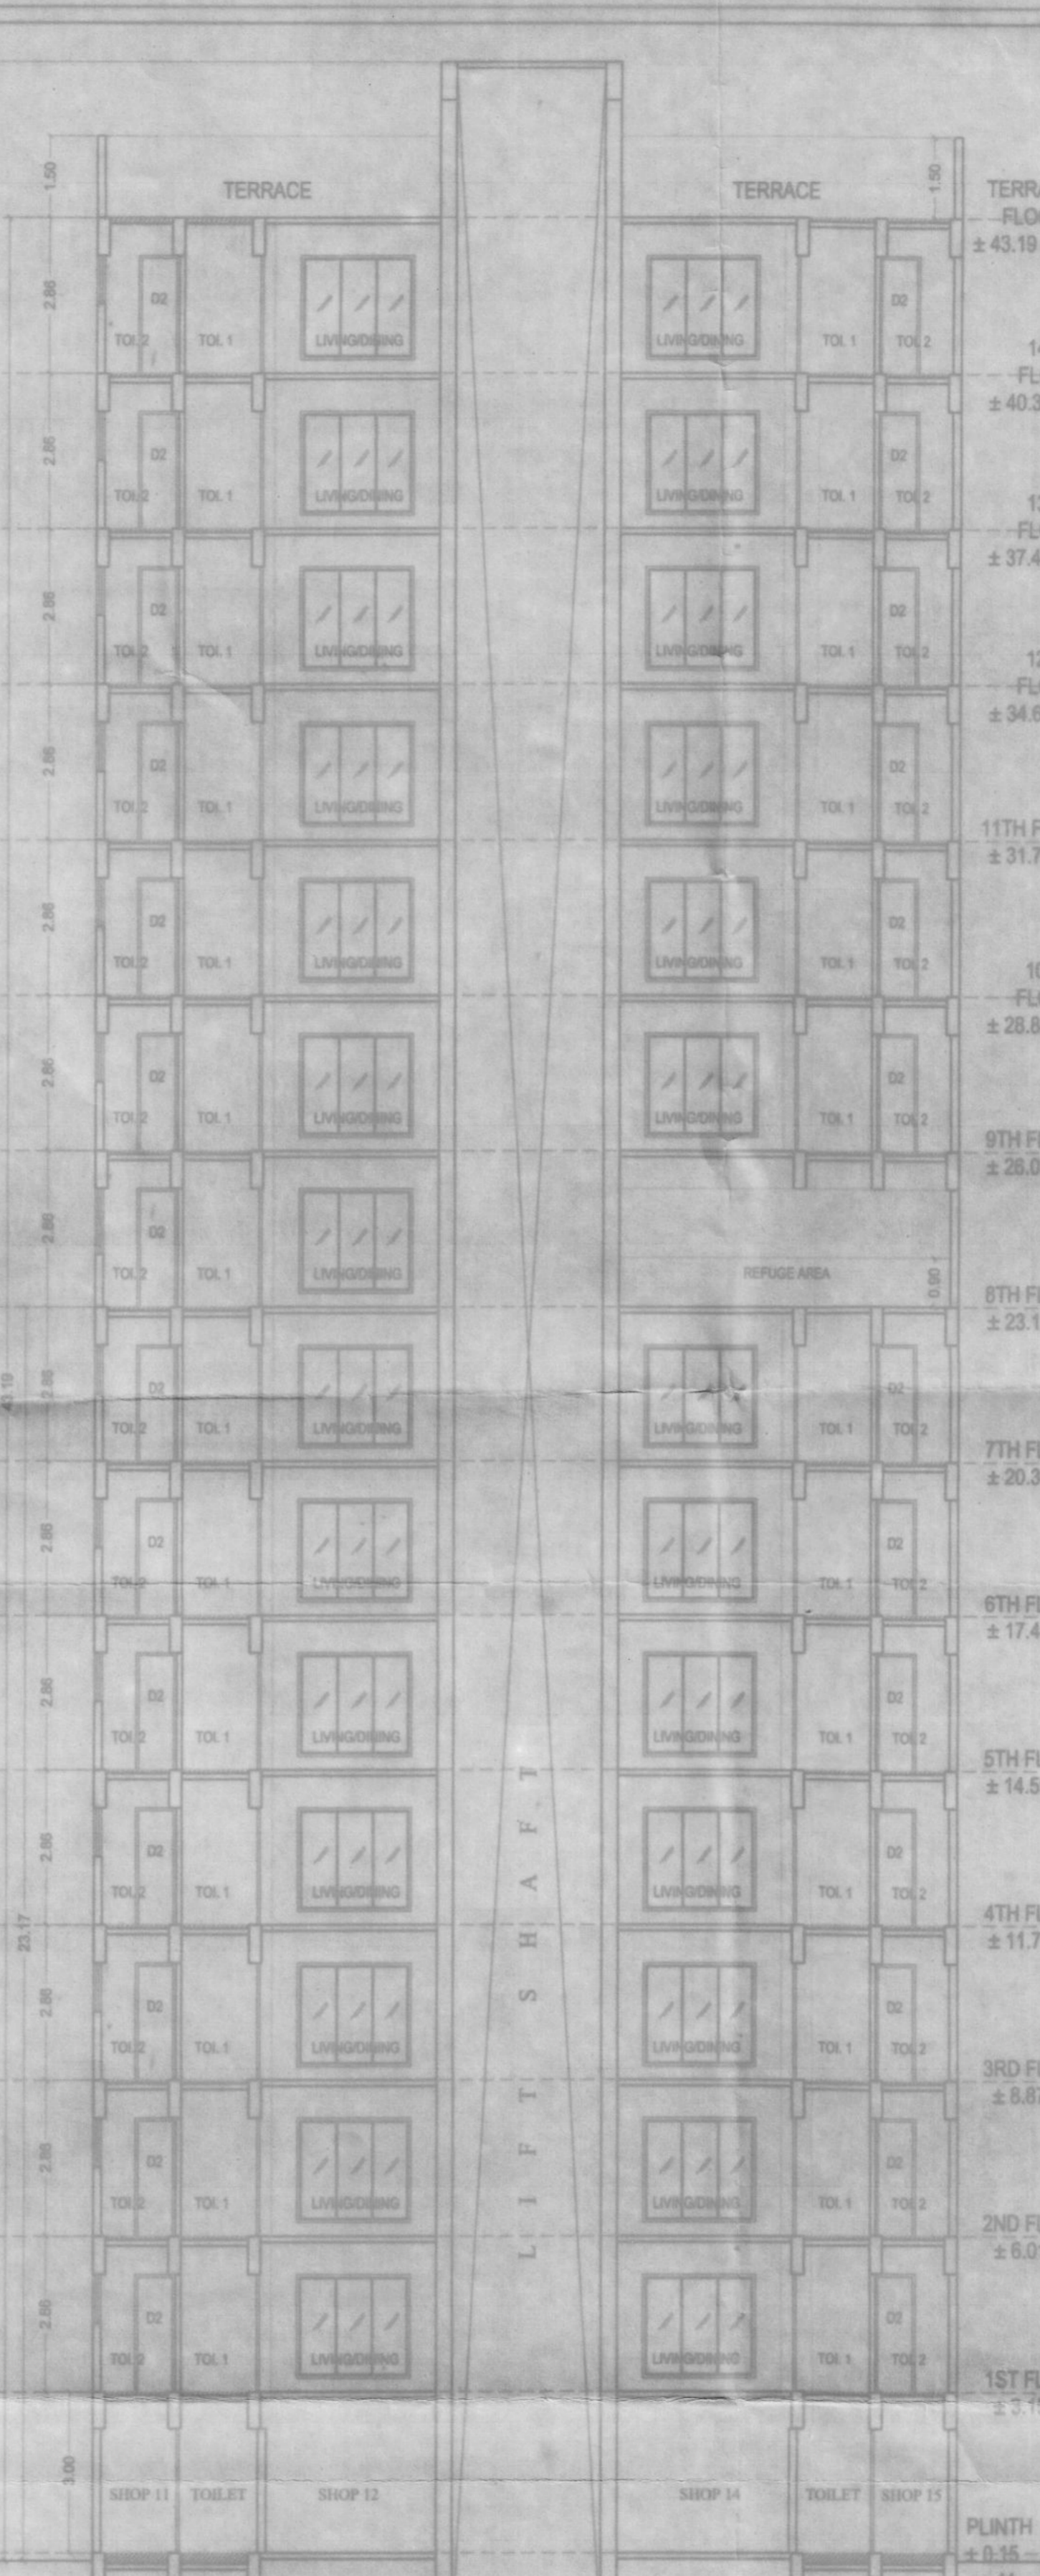

SECTION AT A-A'
SCALE = 1:100
CARPET AREA CALCULATIONS

| ROOM | AREA | AREA | AREA | AREA | AREA | AREA | AREA | AREA | AREA | AREA |

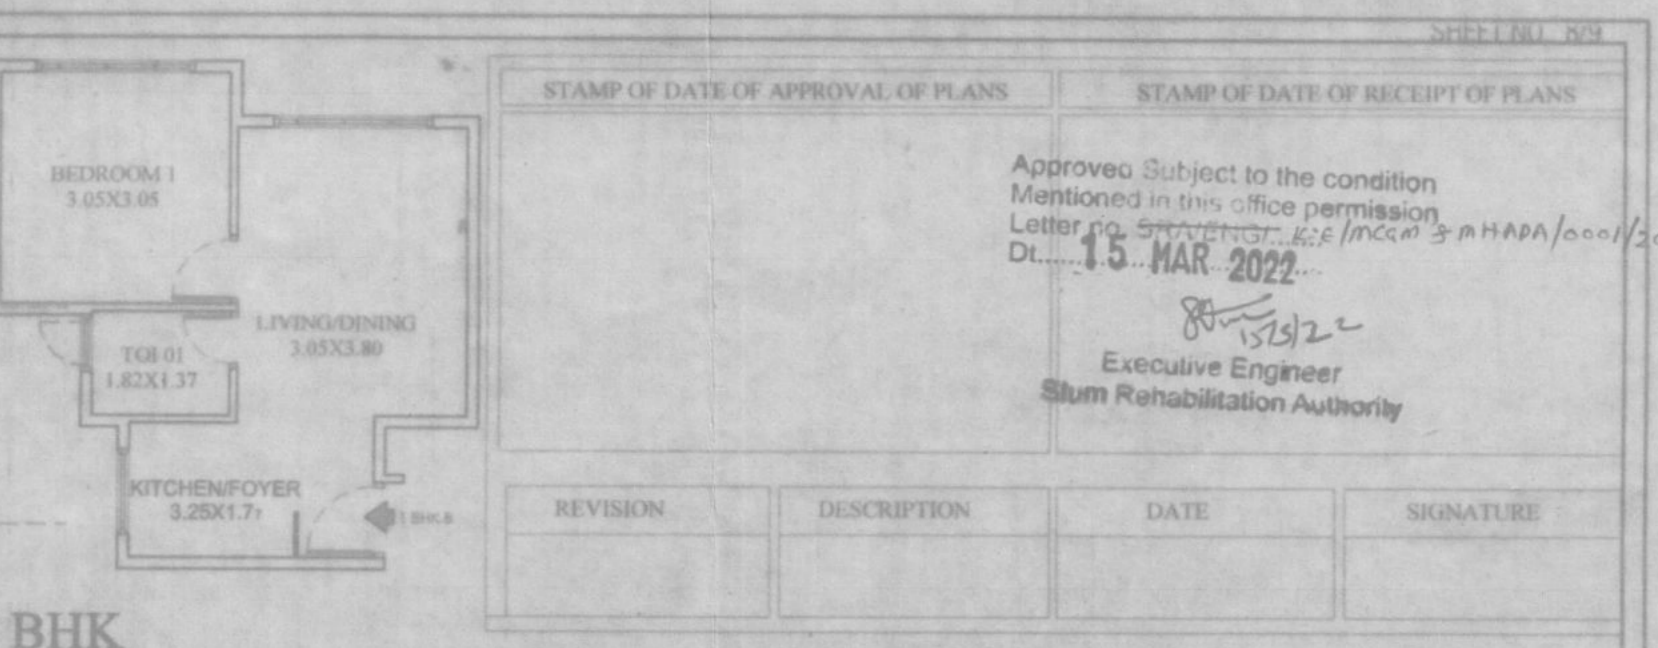

1 BHK












CONTENTS OF SHEET

| DESCRIPTION OF PROPOSAL & PROPERTY | SIGNATURE NAME & ADDRESS OF LIC. SUR. |
|---|---|
| PROPOSED SPA SCHEM. ON PLOT BEARING C.T.S. NO.105(P1), 106(A)(P1) & 107(A)(P1), OF VILLAGE MAJUR, NEW SHAM NAGAR, NEW BALWAS SCHOOL, JOGESHWAR (E), MUMBAI 400 010. | For Keemaya Builders Ltd D.ctor/Authorized Signatory |
| NAME OF SOCIETY: PARANAKAD OF HSG SOCIETY | ELLORA PROJECT CONSULTANTS PVT LTD 317-321, NINAD CHS LTD, BLDG NO 7 KHER NAGAR SERVICE ROAD, BANDRA (E), MUMBAI 400 051 TEL. 0222647144 / 26474177. |