

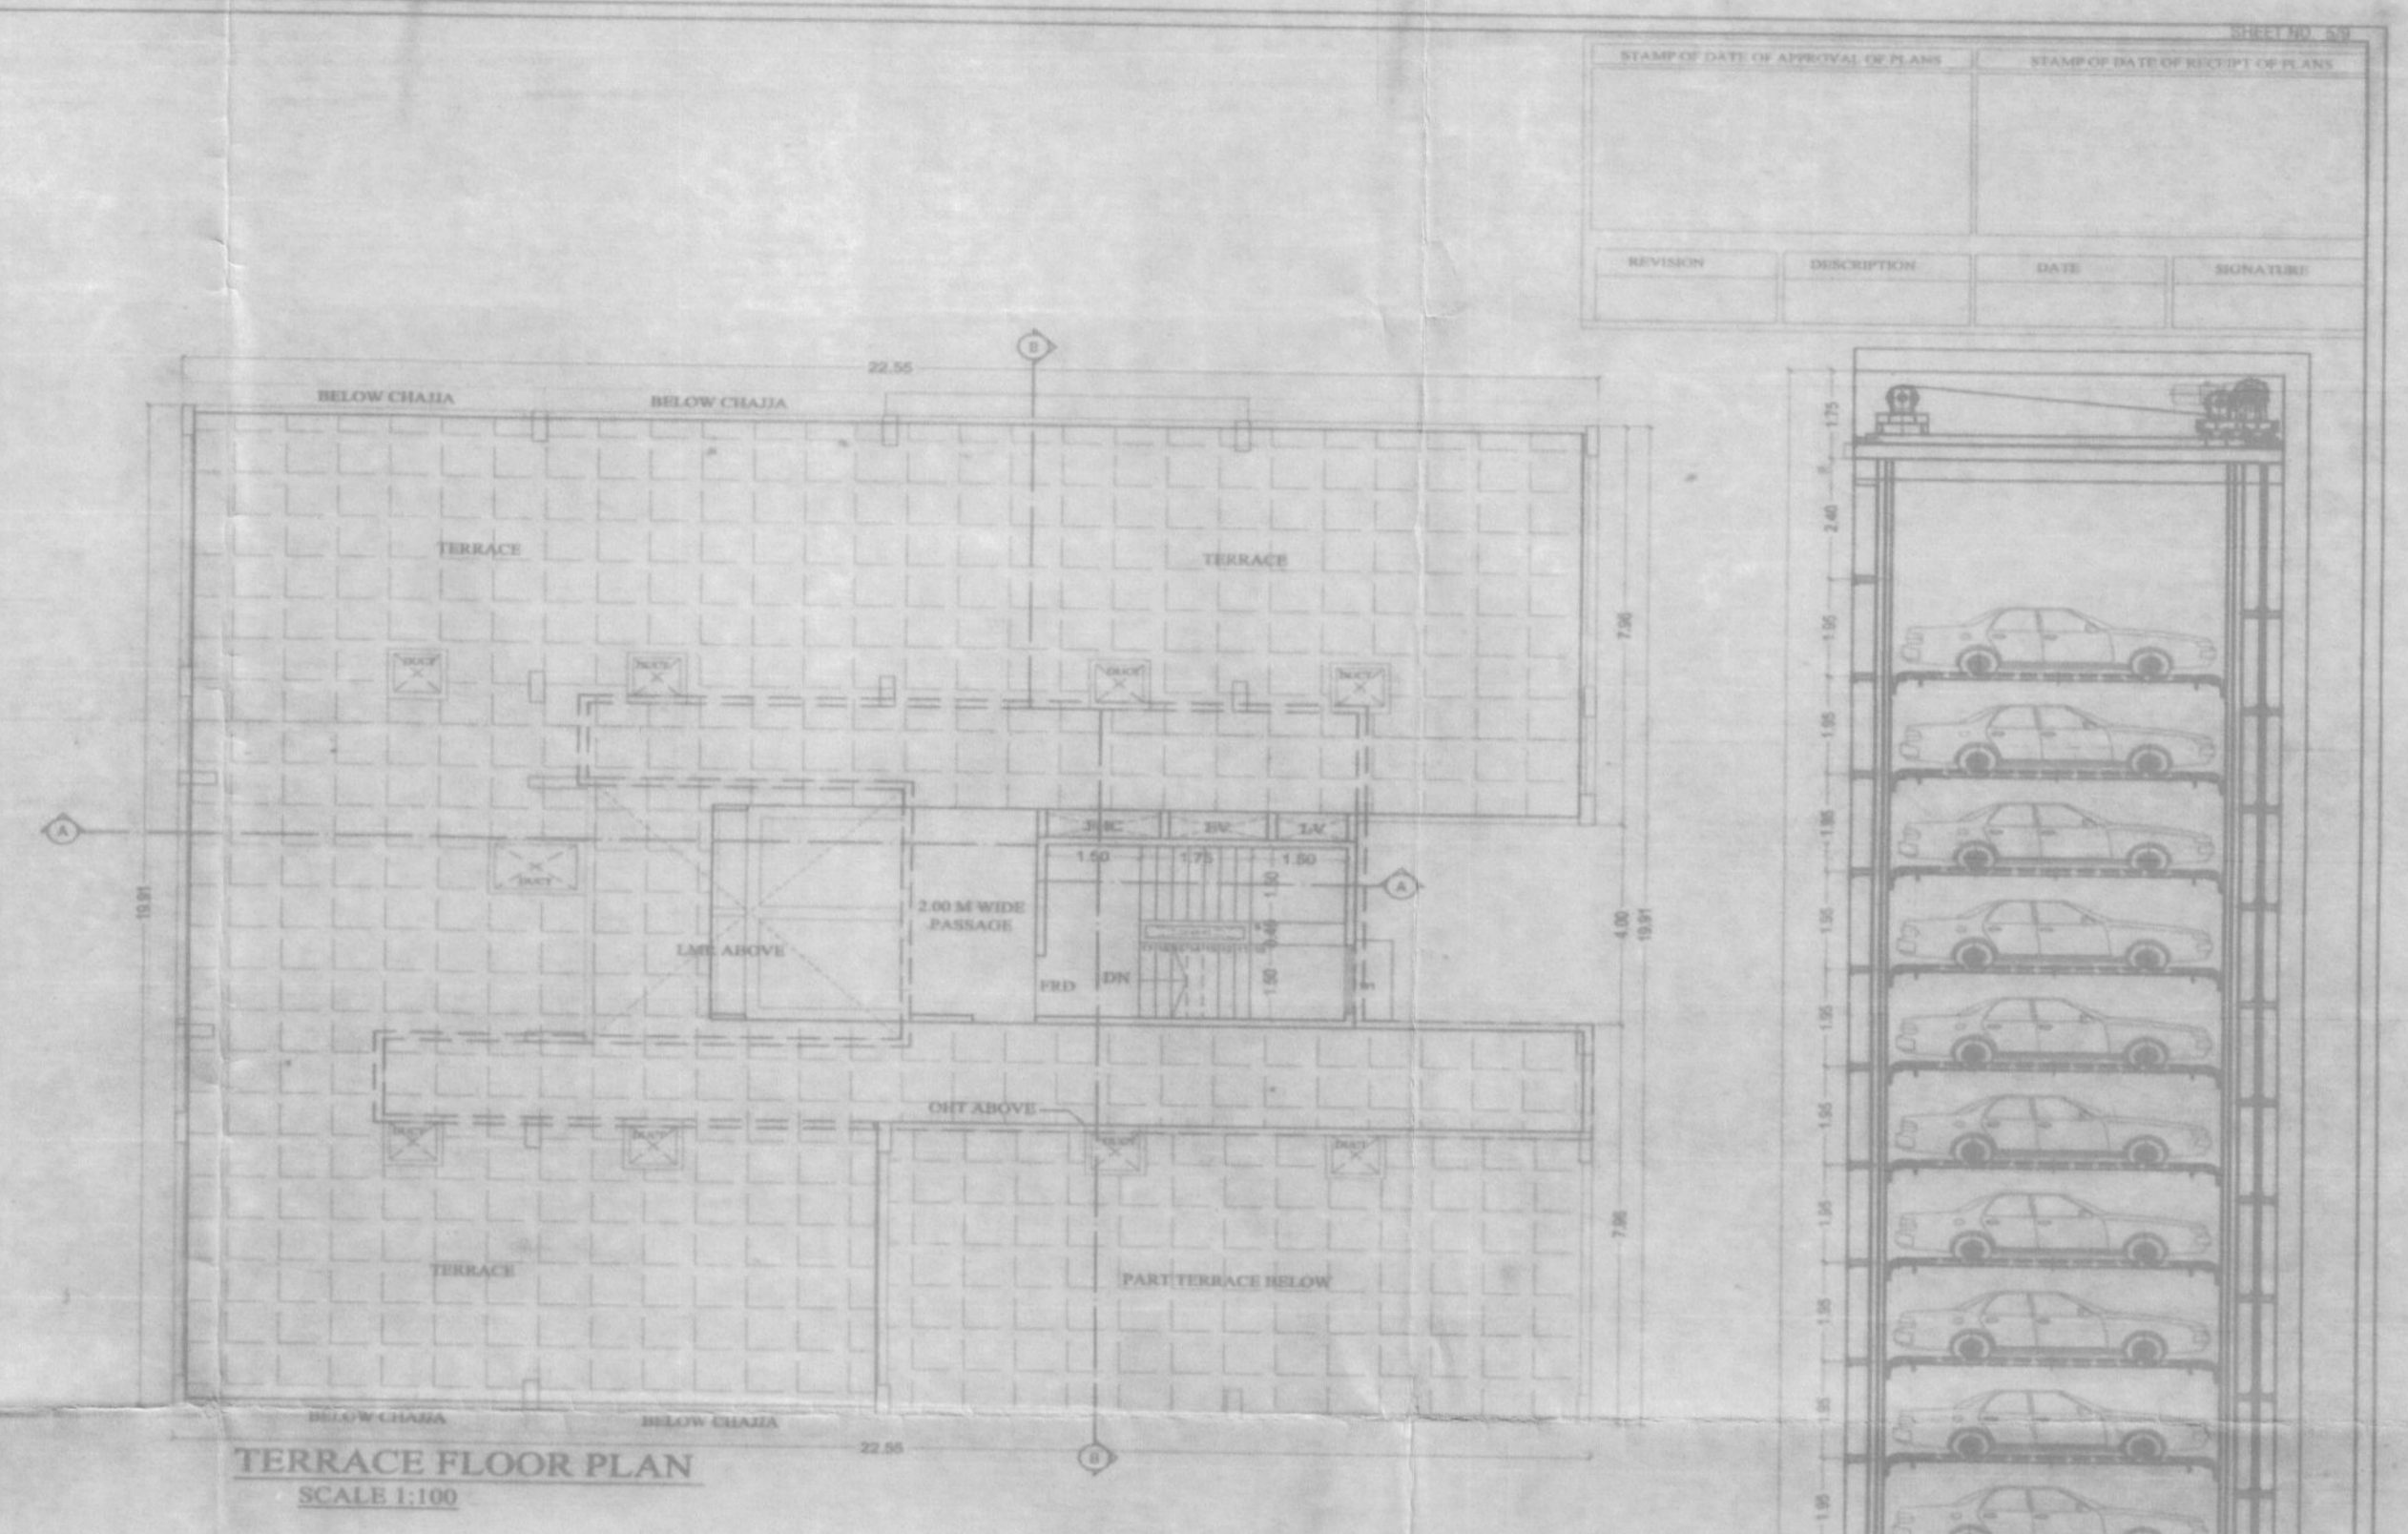
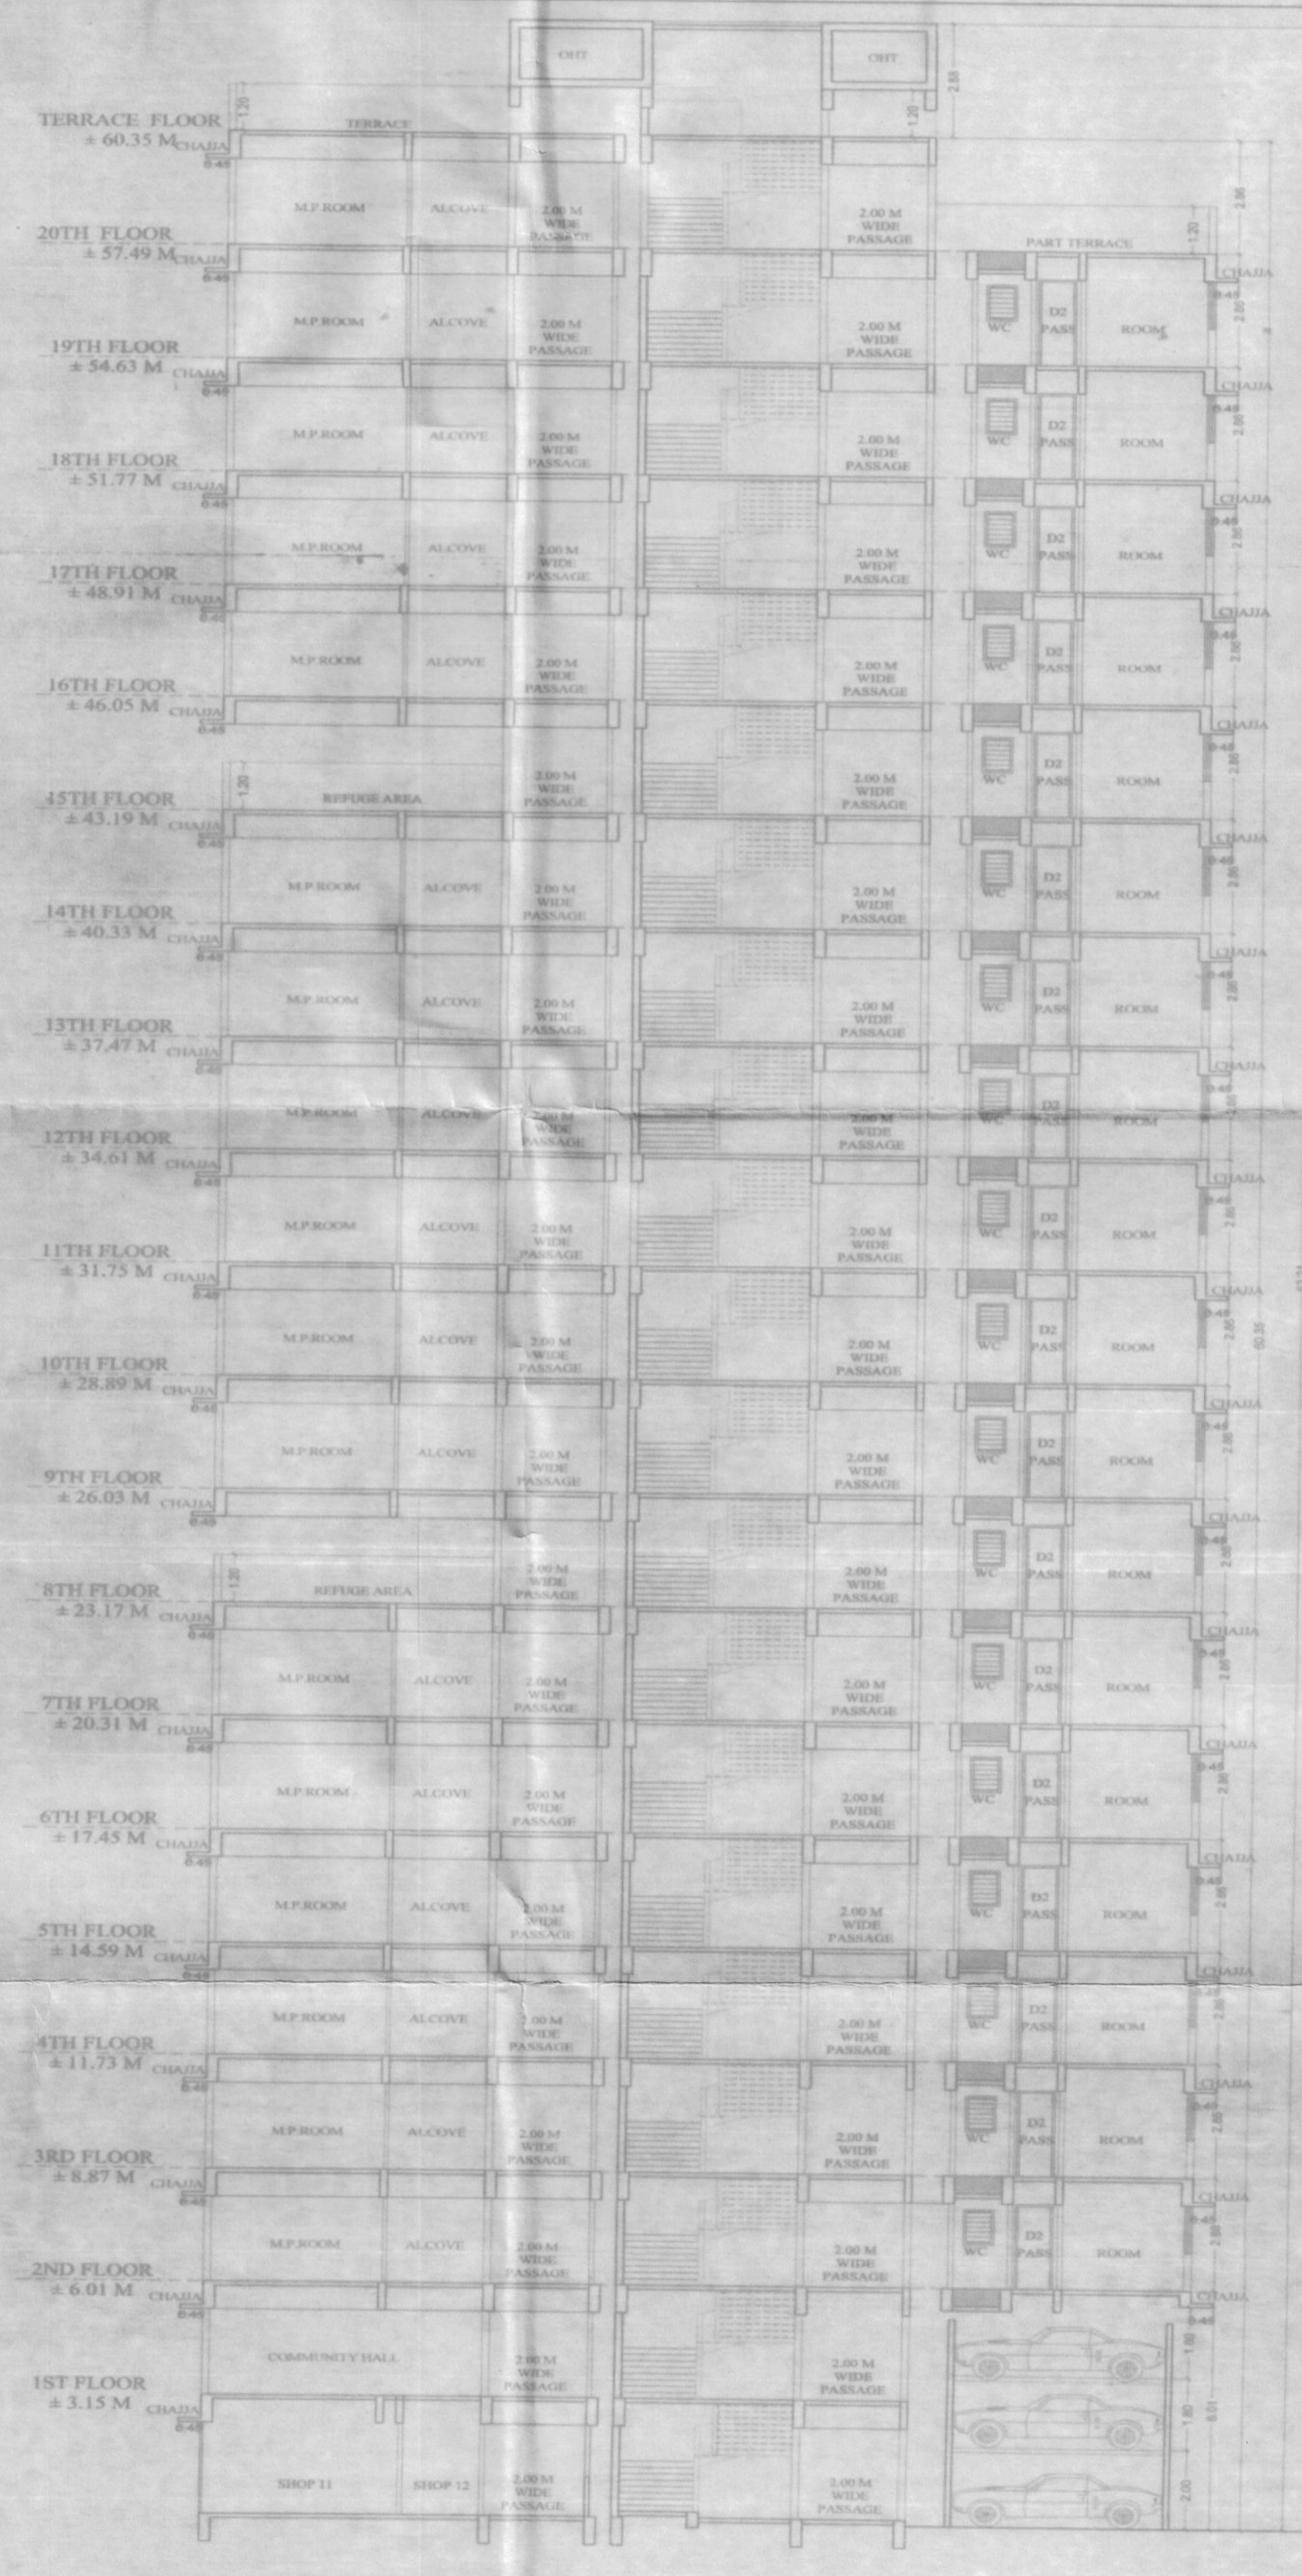


Approved Subject to the condition
 Mentioned in this office permission
 Letter No. 15 MAR 2022
 15 MAR 2022
 Executive Engineer
 Slum Rehabilitation Authority

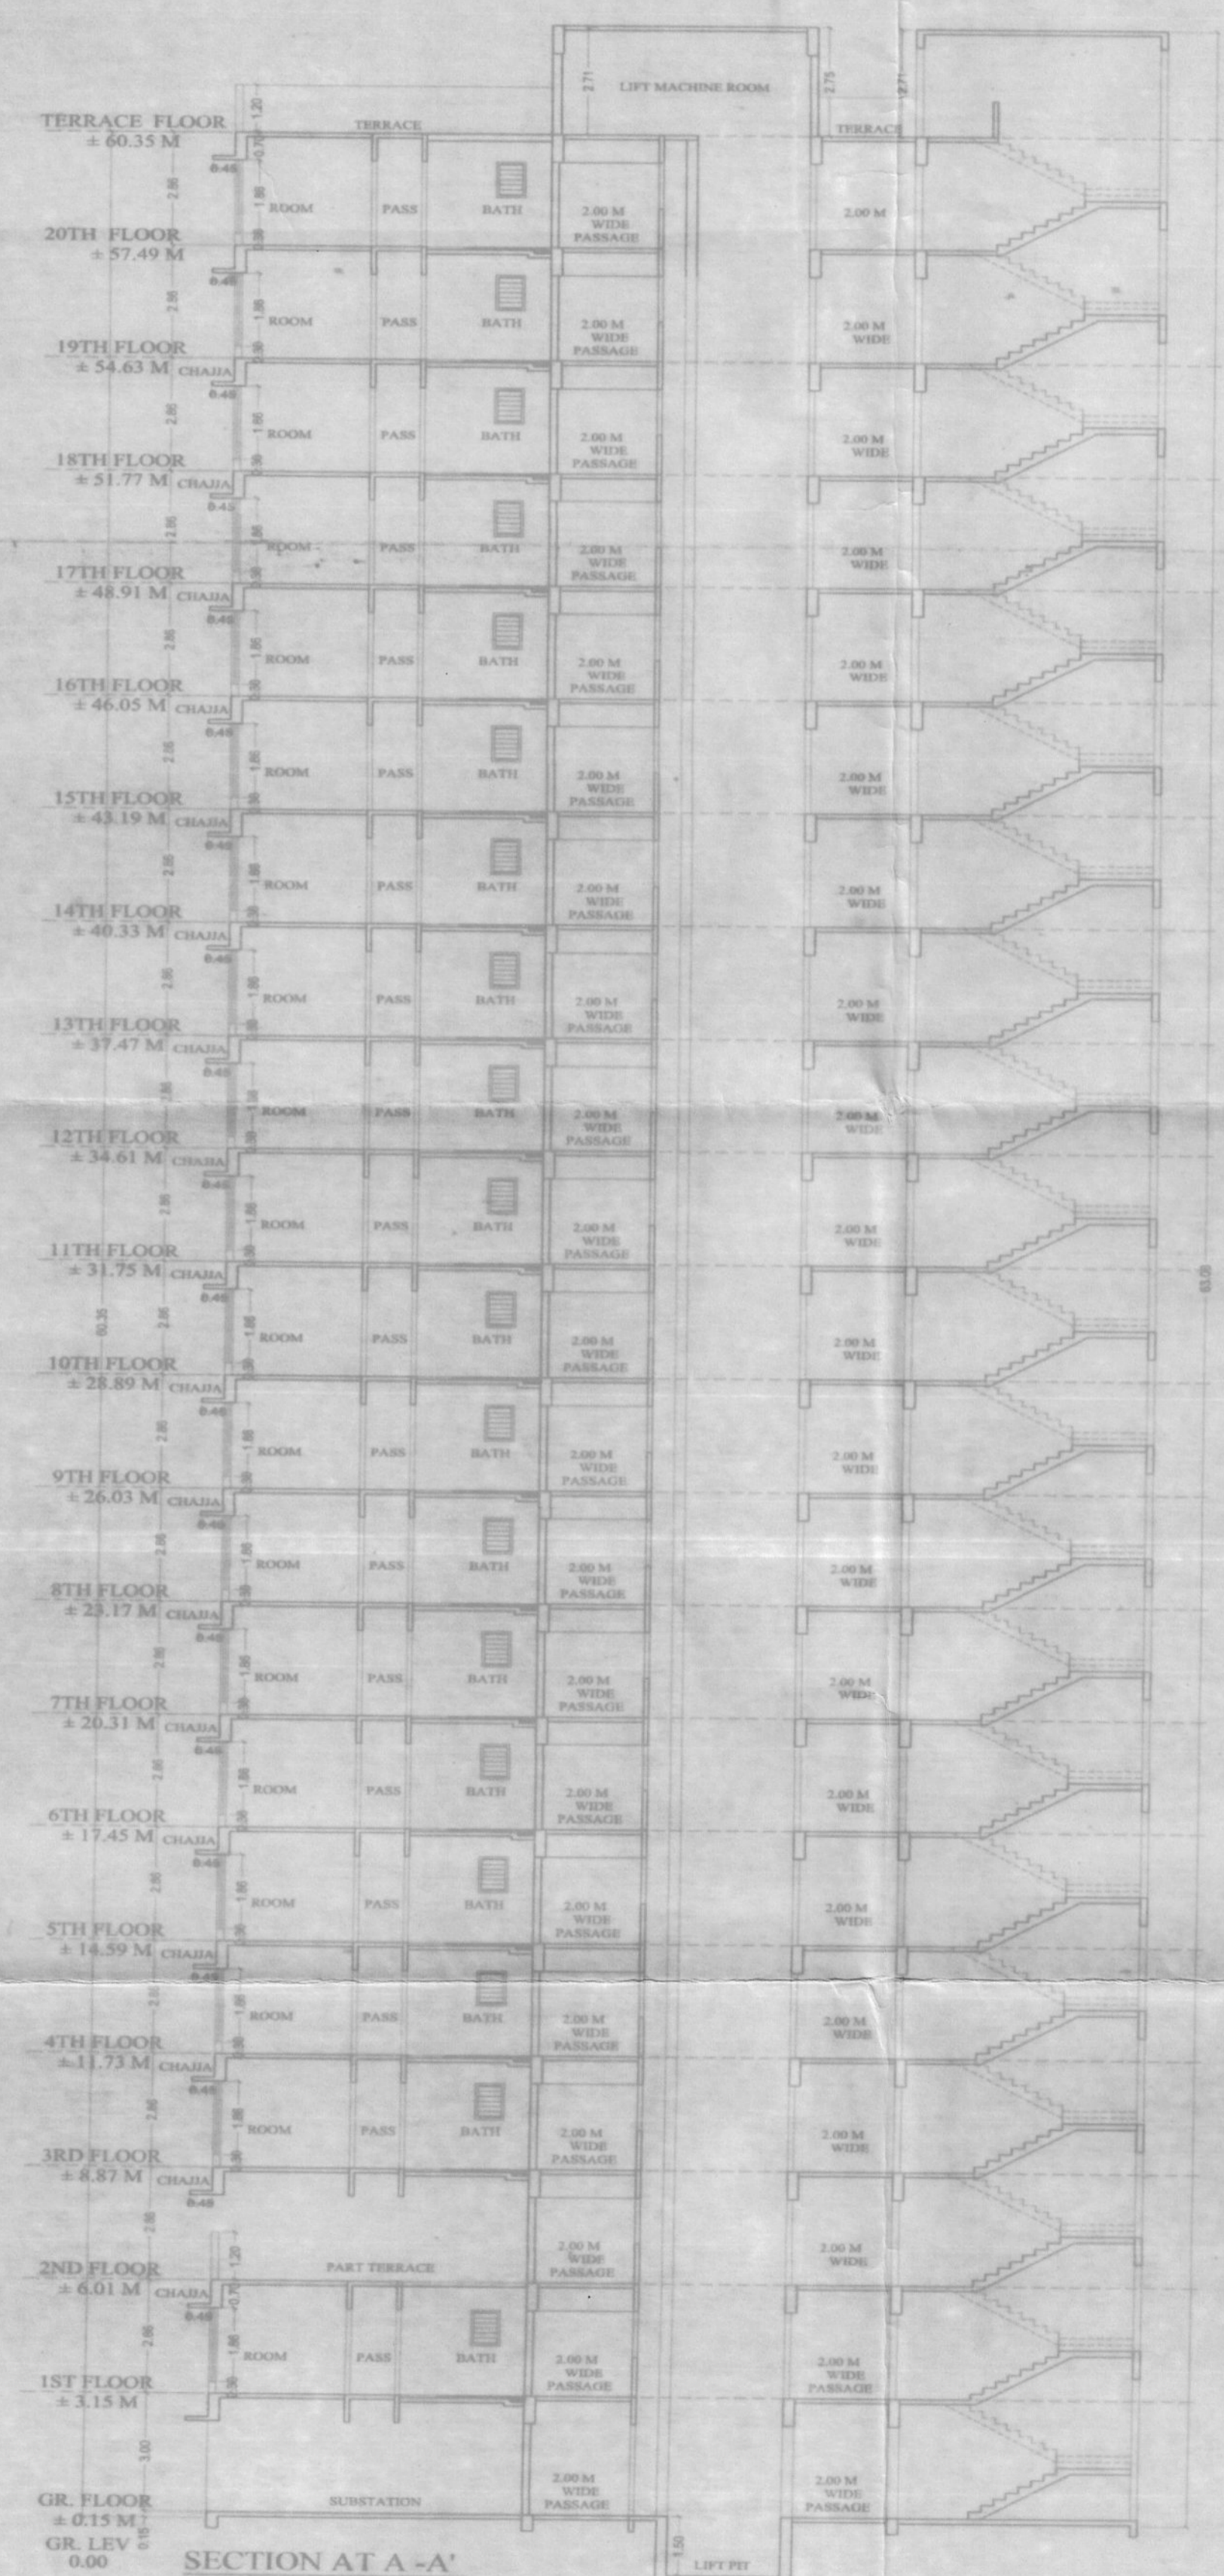

REVISION	DESCRIPTION	DATE	SIGNATURE

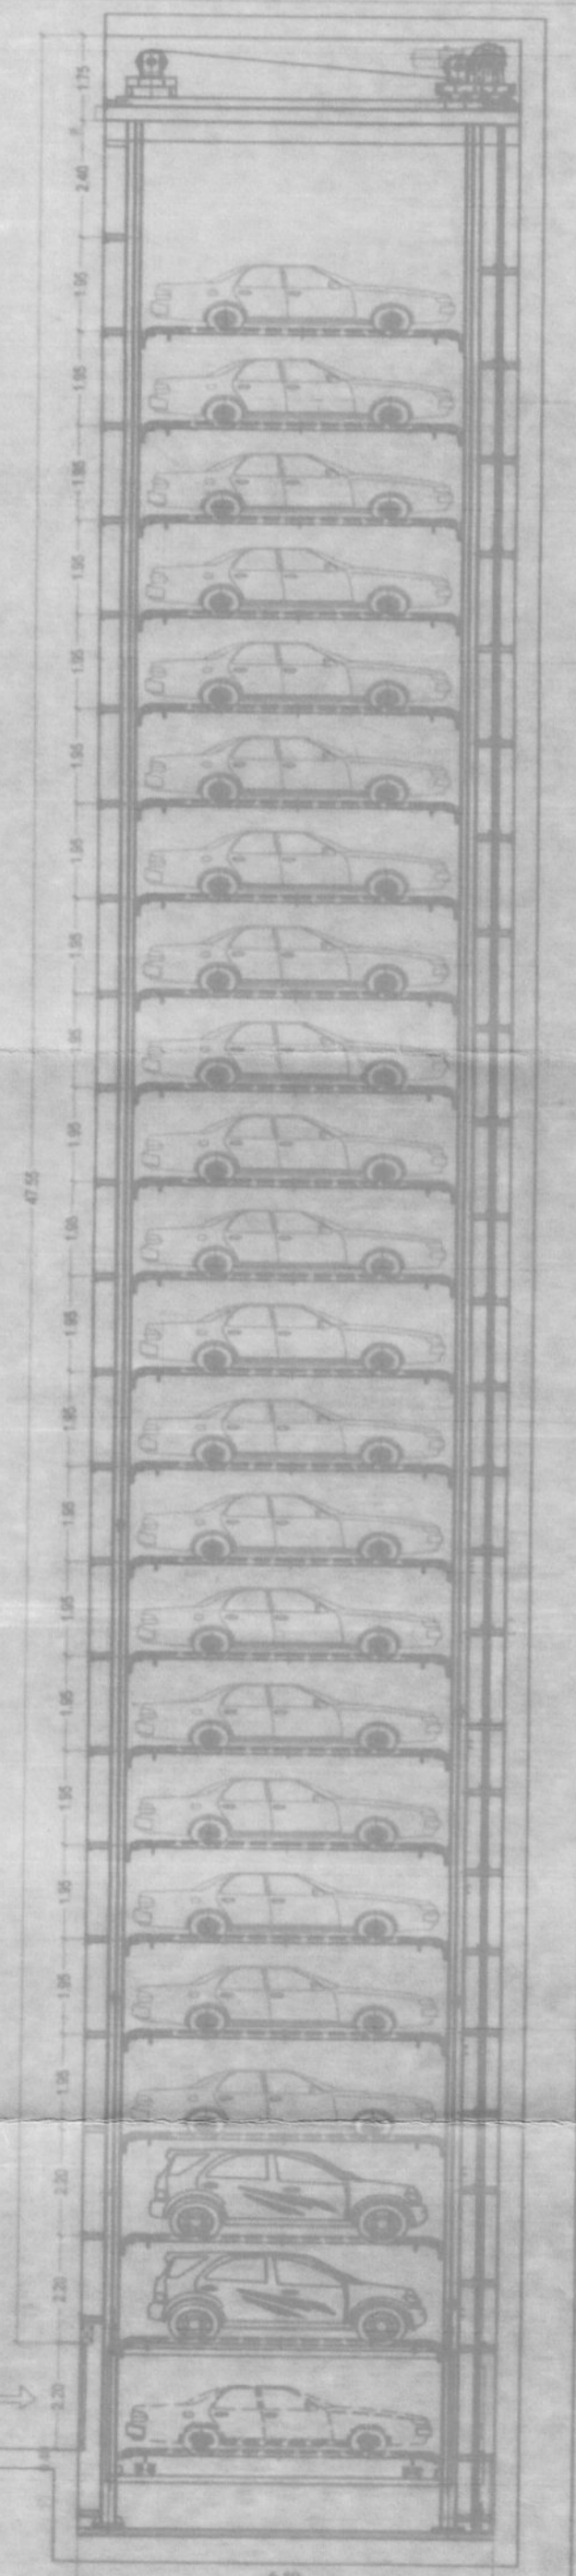

CONTENTS OF SHEET
 SECTION AT A-A'

DESCRIPTION OF PROPOSAL & PROPERTY

For Koonaya Builders Pvt. Ltd.
 Director / Authorized Signatory

SIGNATURE NAME & ADDRESS OF L.C.E. SIGN
 ELLORA
 PROJECT CONSULTANT PVT. LTD.

NAME OF SOCIETY, PARTNER OR CL. HOUSING GROUP
 SOCIETY
 Director / Authorized Signatory
 SCALE: AS SHOWN
 DATE: 15/03/2022