





DESCRIPTION	TOTAL BASEMENT AREA IN SQ.MTR.	FINAL AREA POST DEDUCTING SERVICES & BLDG. CORE	MIN. VENTILATION AREA REQD. (2.50% OF BASEMENT)	VENTILATION AREA PROVIDED
BASEMENT-2 FLOOR	12492.47	9448.00	236.20 SQ.MT.	63.00 SQ.MT.

NOTE:  
 UOCPR 2020 CLAUSE - 9.11.2  
 b) Adequate ventilation shall be provided for the basement with a ventilation area not less than 2.5% of the area of the basement. Any deficiency may be met by providing adequate mechanical ventilation in the form of blowers, exhaust fans or air-conditioning systems, etc.

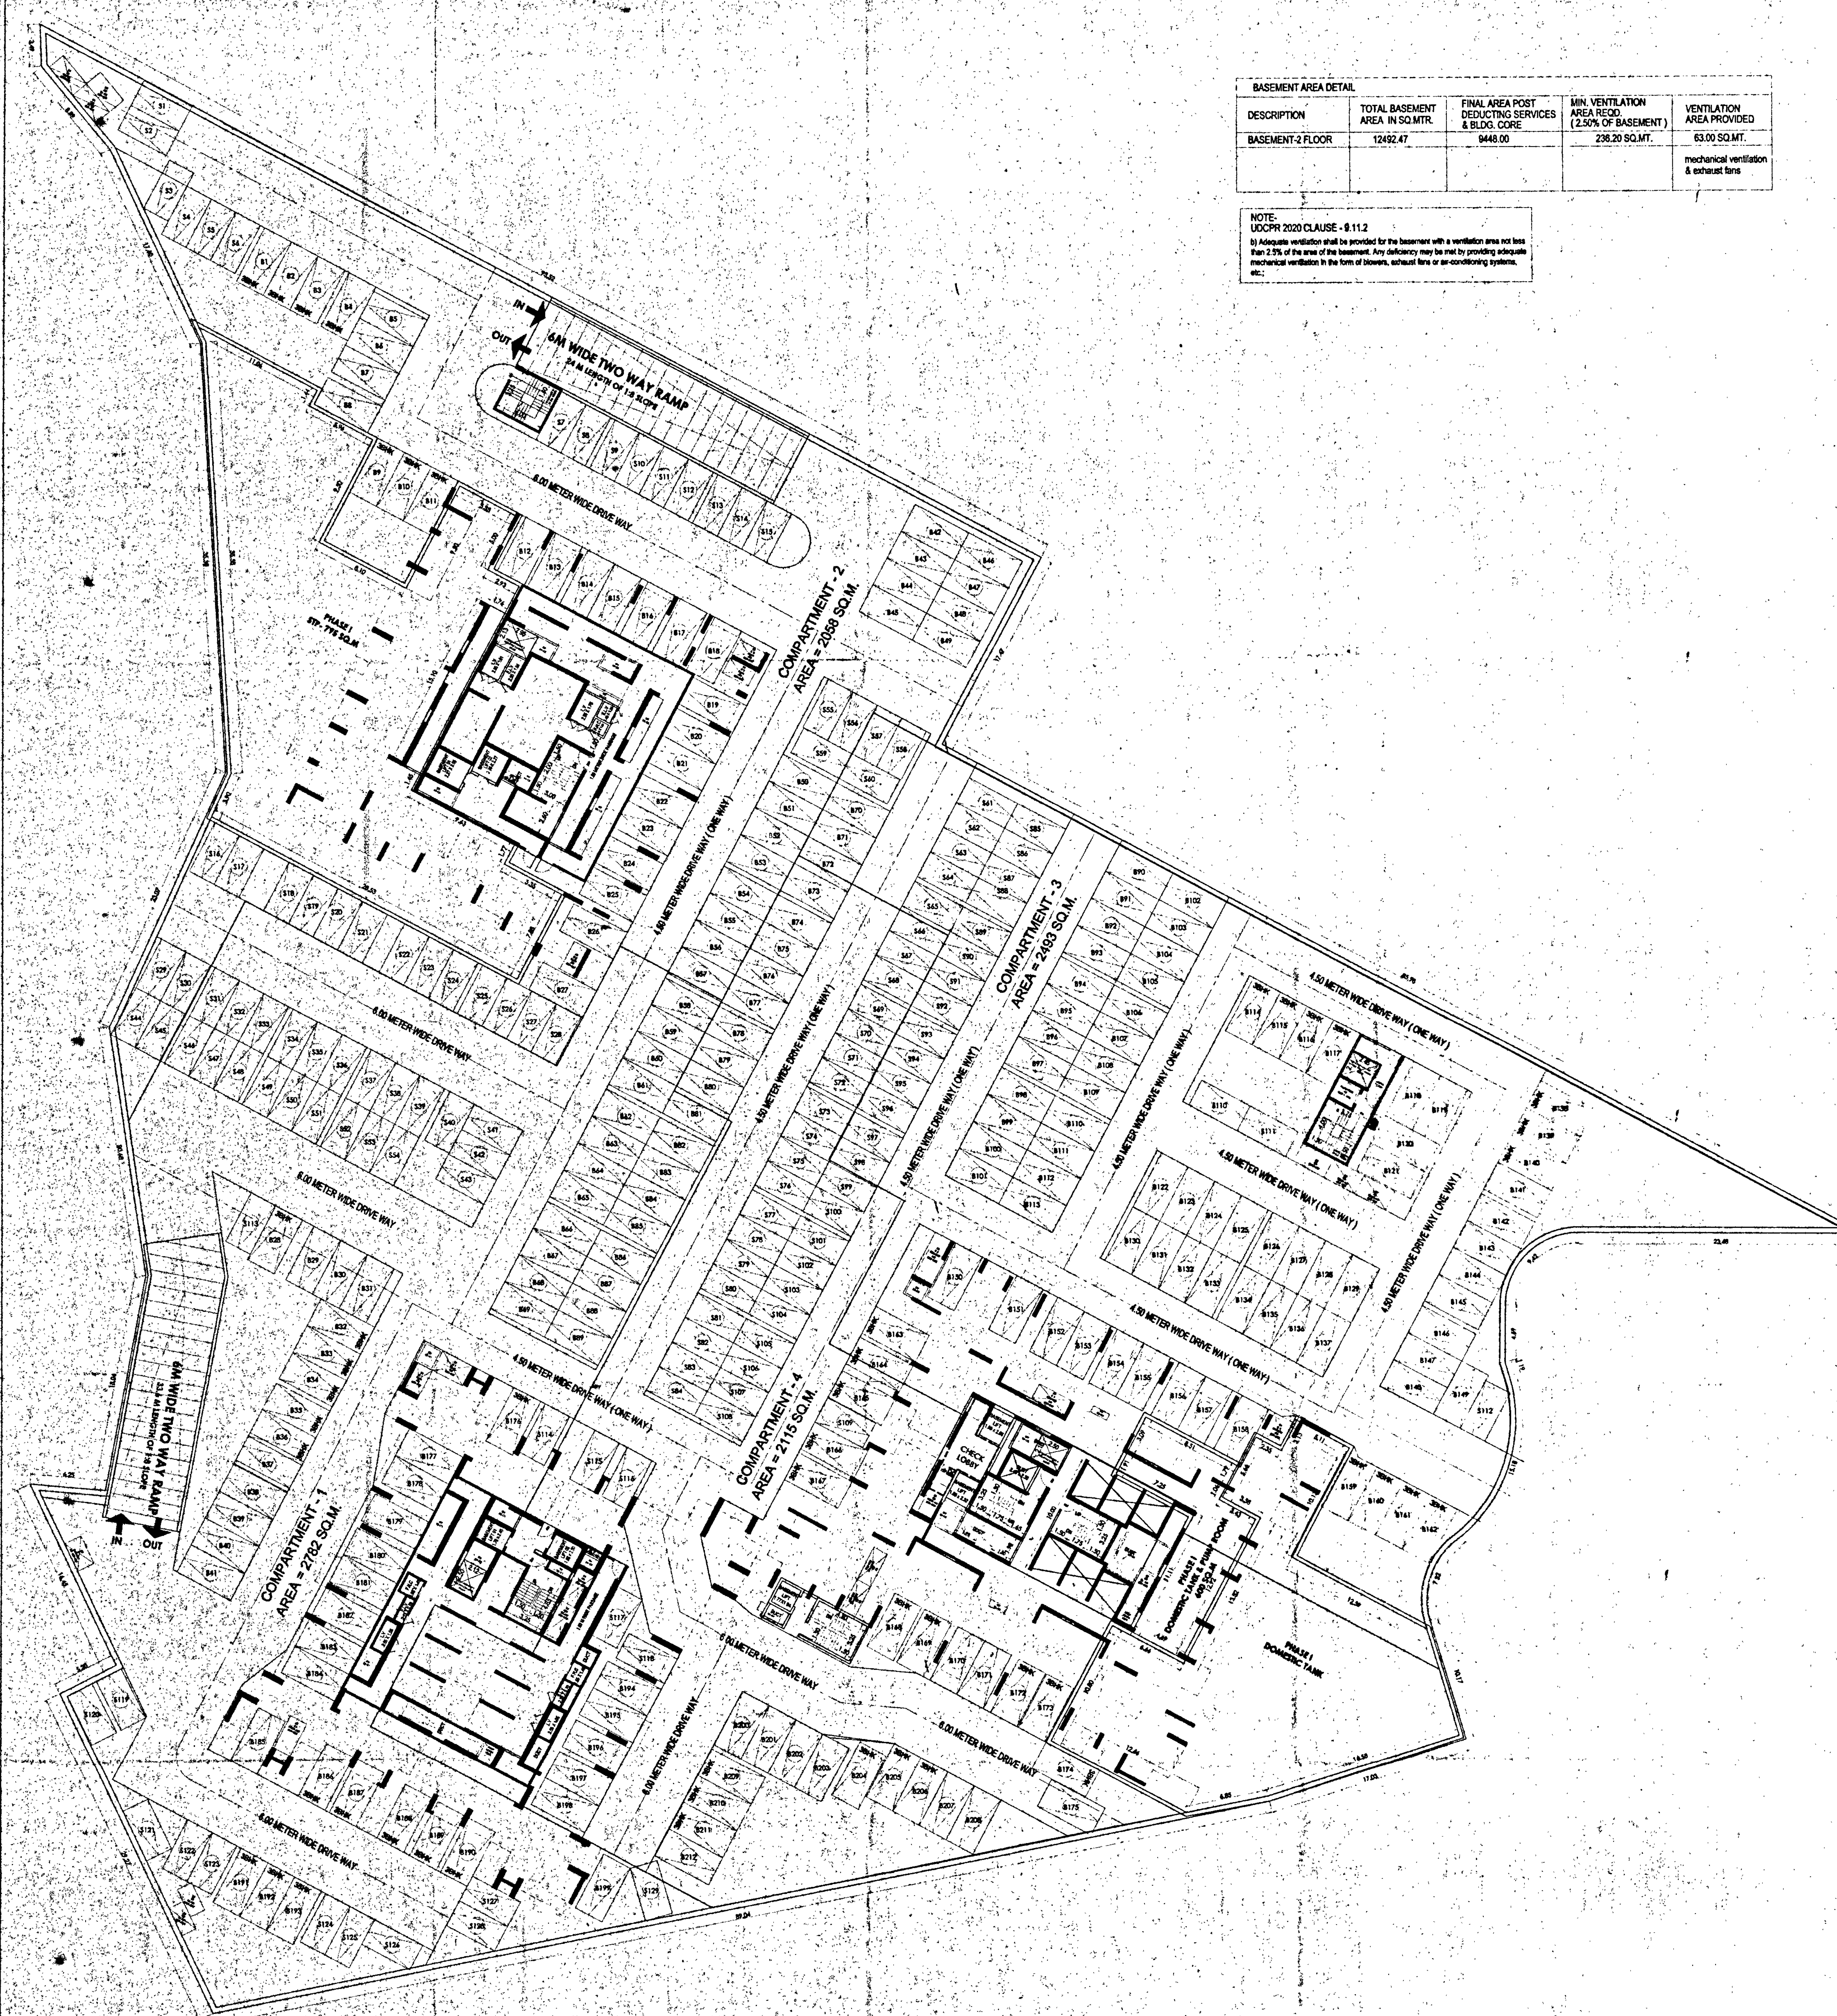

**BASEMENT-2 FLOOR PLAN**

SCALE = 1 : 200

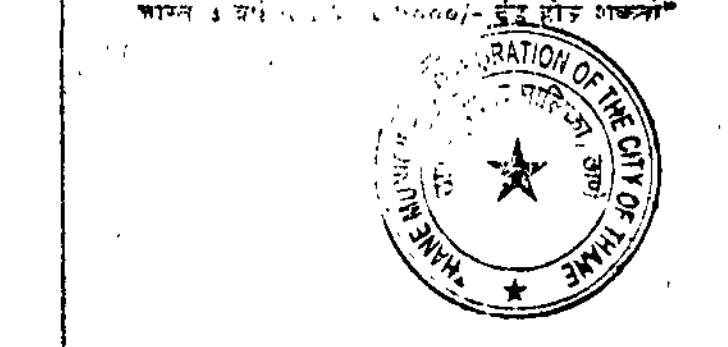

**DESCRIPTION OF PROPOSAL AND PROPERTY**

PROP. BLDG. ON PROPERTY BEARING NO.12,13,14&15,15&17A,15&18, 15&19,15&20 TO 28, 11&12&13, 14&15&16&17&18, 19&20, 21&22, 23&24, 25, 26, 27,100 AT VILLAGE WAUNDE, THANE(W)

**NAME OF OWNER**

M/S KAPSTONE CONSTRUCTIONS PVT. LTD.

*[Signature]*

**SIGNATURE NAME & ADDRESS OF ARCHITECT**

*[Signature]*

**MANISH D. SAMANT**

Architect

G.2.Ans, G.11

10 Year Validity. Renewal After 5 Years. Other - Year Number: 02/20


**STAMP OF APPROVAL OF PLANS**  
 Plans are approved Subject to conditions  
 Prescribed in Permit No. V.R. 365/2023/110  
 TMC/TP/DT/TA Date: 15/09/2023  
 TMC/TP/DT/TA Date: 15/09/2023  
 Deputy Engineer (TDS) Executive Engineer (TDS)  
 The Municipal Corporation  
 The City of Thane




BASEMENT AREA DETAIL				
DESCRIPTION	TOTAL BASEMENT AREA IN SQ.MTR.	FINAL AREA POST DEDUCTING SERVICES & BLDG. CORE	MIN. VENTILATION AREA REQD. (2.50% OF BASEMENT)	VENTILATION AREA PROVIDED
BASEMENT-3 FLOOR	12492.47	10445.00	261.13 SQ.MT.	68.00 SQ.MT.
				mechanical ventilation & exhaust fans

**NOTE:**  
 UDCCR 2020 CLAUSE - 9.11.2  
 Adequate ventilation shall be provided for the basement with a ventilation area not less than 2.5% of the area of the basement. Any deficiency may be met by providing adequate mechanical ventilation in the form of blowers, exhaust fans or air-conditioning systems, etc.

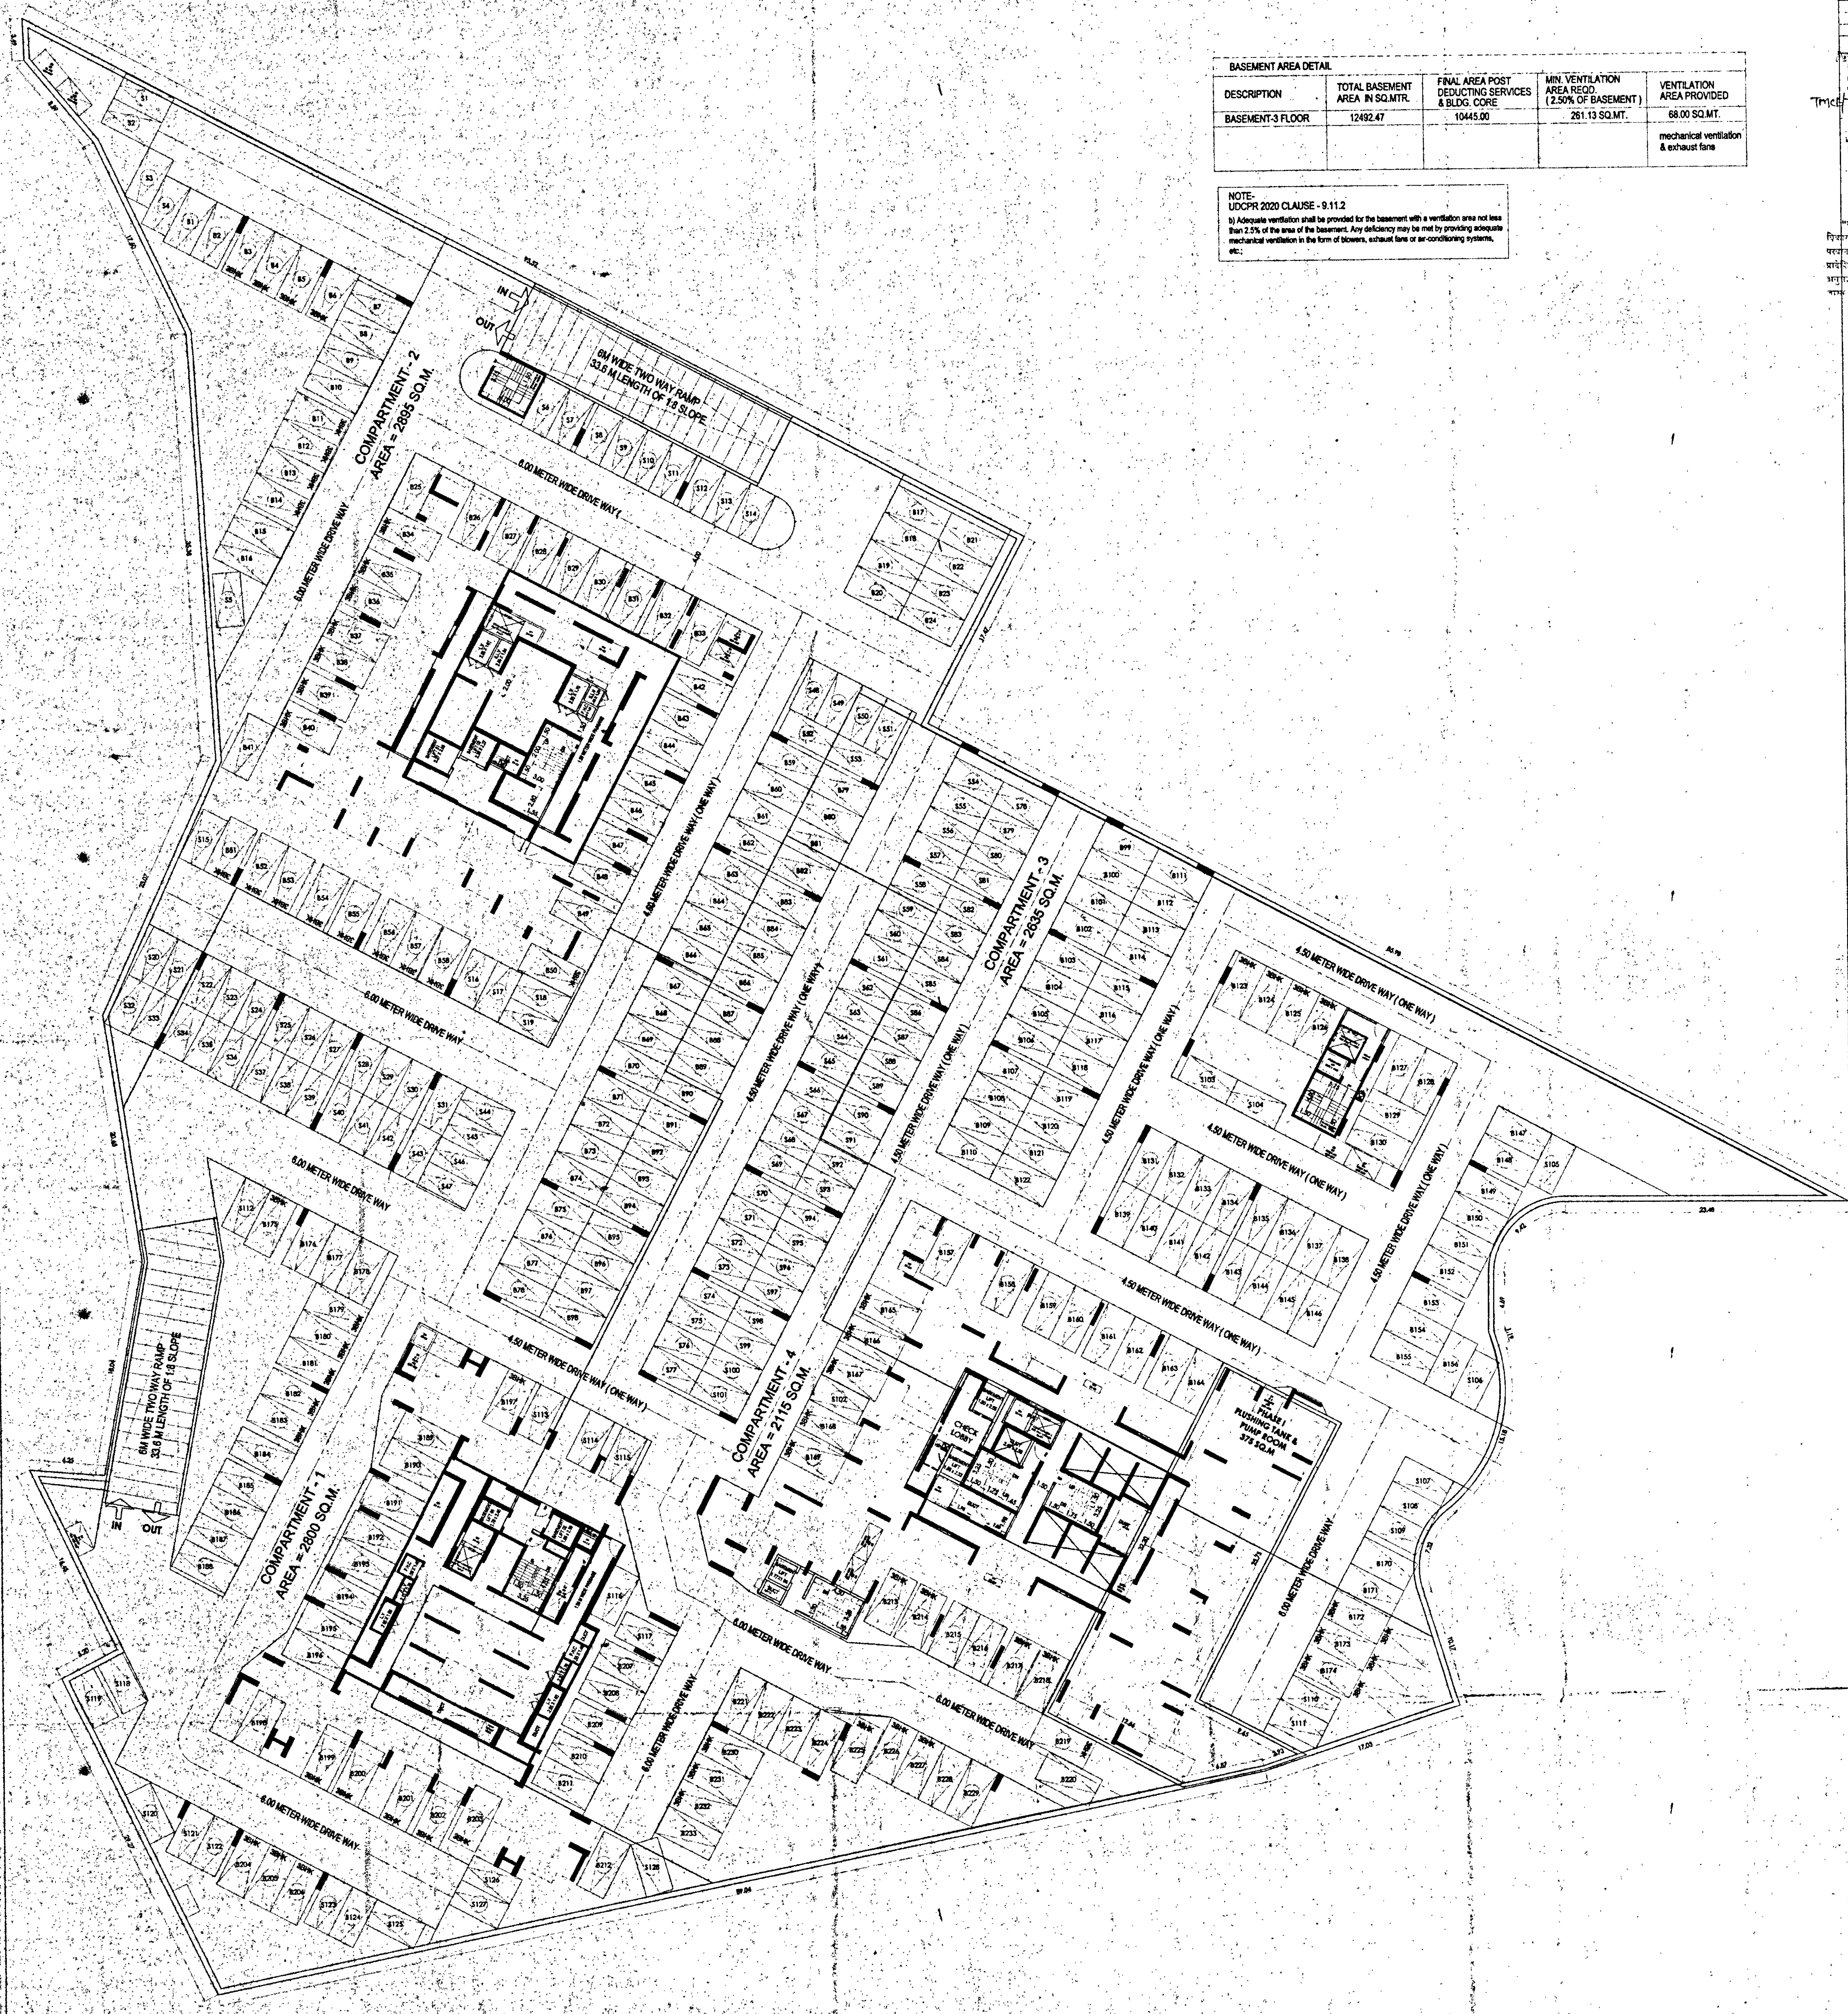

**BASEMENT-3 FLOOR PLAN**  
 SCALE = 1 : 200

**DESCRIPTION OF PROPOSAL AND PROPERTY**  


**NAME OF OWNER**  
 M/S KAPSTONE CONSTRUCTIONS PVT. LTD.

**SIGNATURE NAME & ADDRESS OF ARCHITECT**  
 MANISH D. SAWANT  
 Architect  
 G.D. No. 1, A.I.A.  
 1st Floor, Gopichand, Ashwin Shree Road,  
 Colaba - 400 004, Mumbai - 400 004


Amended  
Plans are approved Subject to conditions  
Prescribed in Form No. V.P. 30.51 dated 10/02/2022  
TMC/ID/09/175. Dated: 15/07/2023  
TMC/ID/09/175/2023/10/02/DCR  
Deputy Engineer  
(TDC)  
Thang Municipal Corporation  
The City of Thang

सावधान  



BASEMENT AREA DETAIL				
DESCRIPTION	TOTAL BASEMENT AREA IN SQ.MTR.	FINAL AREA POST DEDUCTING SERVICES & BLDG. CODE	MIN. VENTILATION AREA REQD. (2.5% OF BASEMENT)	VENTILATION AREA PROVIDED
				mechanical ventilation & exhaust fans

NOTE:  
UDCPR 2020 CLAUSE - 9.11.2  
b) Adequate ventilation shall be provided for the basement with a ventilation area not less than 2.5% of the area of the basement. Any deficiency may be met by providing adequate mechanical ventilation in the form of blowers, exhaust fans or air-conditioning systems, etc.

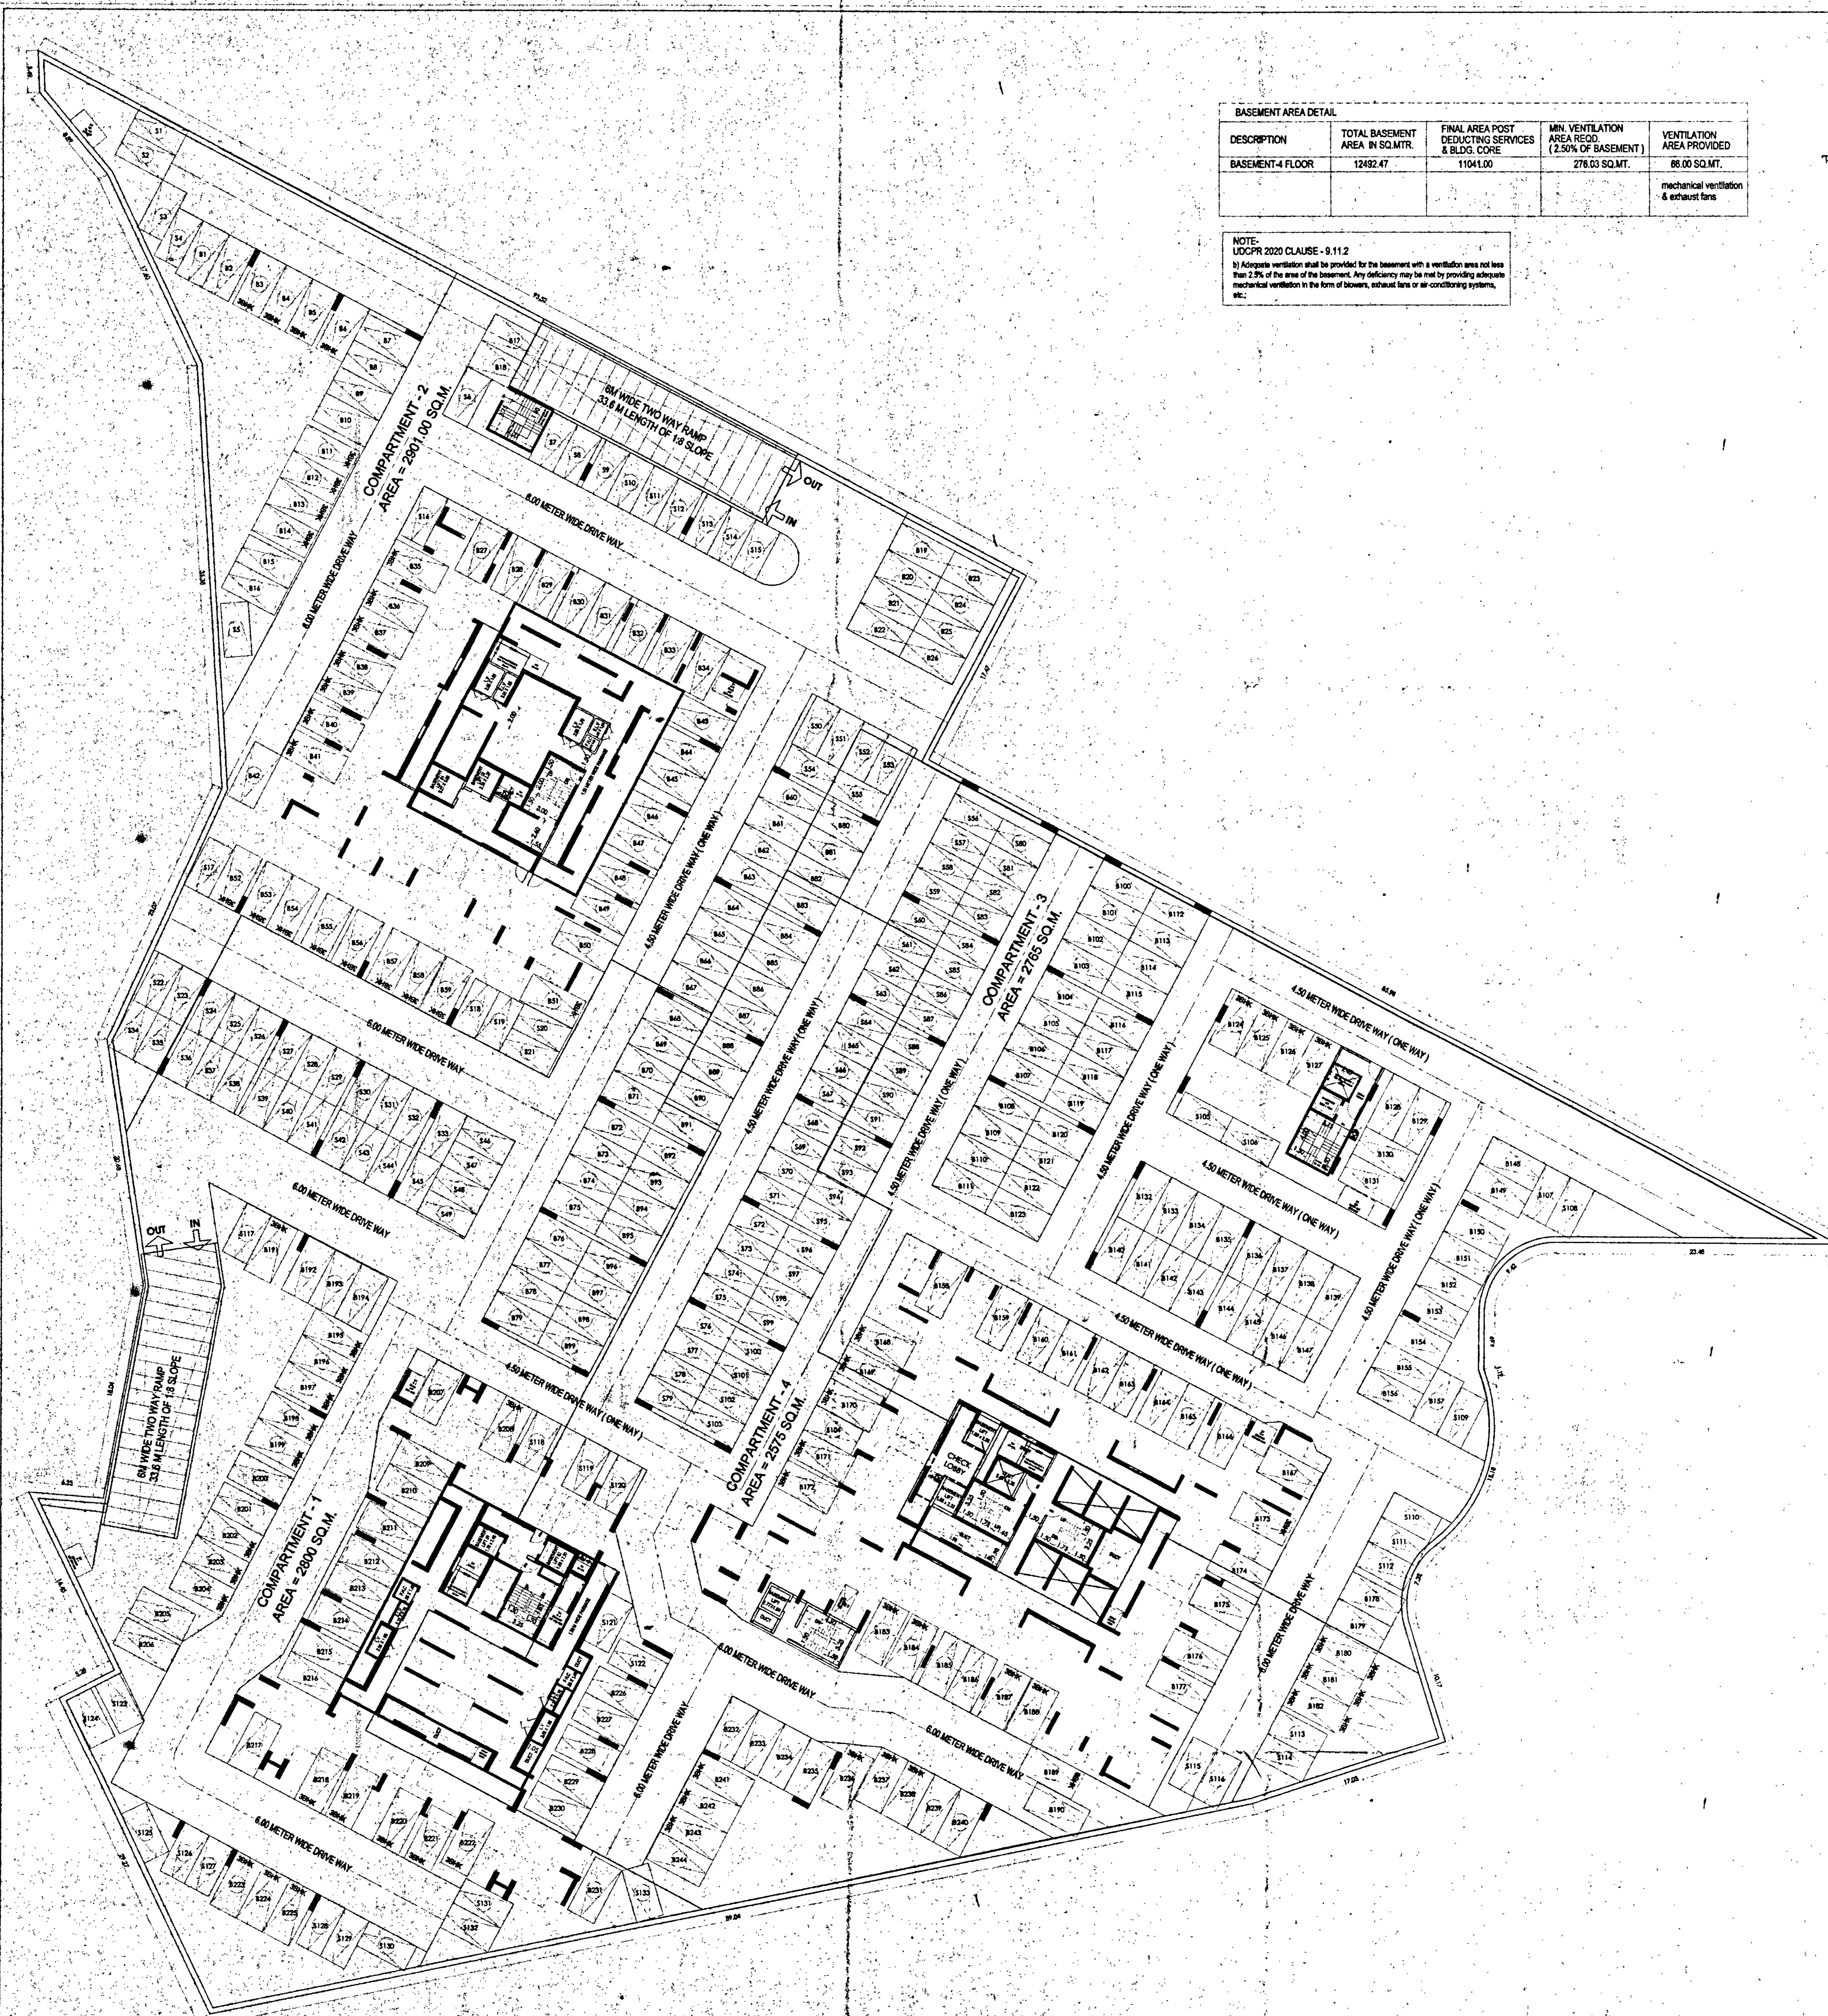

BASEMENT- 4 FLOOR PLAN  
SCALE = 1 : 200

DESCRIPTION OF PROPOSAL AND PROPERTY  
PROP. BLDG. ON PROPERTY BEARING S NO-12, 13, 14,1000.

NAME OF OWNER  
M/S KAPSTONE CONSTRUCTIONS PVT. LTD.

SIGNATURE NAME & ADDRESS OF ARCHITECT  
MANISH D. RAVAL  
B-2, KAPSTONE CONSTRUCTIONS PVT. LTD.  
PLOT NO. 8A, VILLAGE MA-PADE, THANG

10/10/2023  
10/10/2023  
10/10/2023

# RESI.SUB PLOT - 8A

AREA DETAILS OF FITNESS CENTER & CRECHE (CLAUSE -9.31(I))					
BUILDING NO.	FLOOR NO.	NOS. OF FLAT	DESCRIPTIONS	FITNESS CENTER AND CRECHE PERMISSIBLE AREA	FITNESS CENTER AND CRECHE PROPOSED AREA
(1)	(2)	(3)	(4)	(5)	(6)
WING - A & B	1ST TO 2ND FL.	1308	20.20 SQ.MT. AREA FOR 100 FLAT	100 FLAT = 20.20	20.20 SQ.MT.
WING - C	2ND TO 4TH FL.		20.20 SQ.MT. AREA FOR 200 FLAT	200 FLAT = 40.40	40.40 SQ.MT.

AREA DETAILS OF SOCIETY OFFICE CUM LETTER BOX (CL-9.31(I))					
BUILDING NO.	FLOOR NO.	NOS. OF FLAT	DESCRIPTIONS	SOCIETY OFFICE CUM LETTER BOX PERMISSIBLE AREA	SOCIETY OFFICE CUM LETTER BOX PROPOSED AREA
(1)	(2)	(3)	(4)	(5)	(6)
WING - A & B		1308	20.20 SQ.MT. AREA FOR 100 FLAT	100 FLAT = 20.20	20.20 SQ.MT.
WING - C			20.20 SQ.MT. AREA FOR 200 FLAT	200 FLAT = 40.40	40.40 SQ.MT.

AREA DETAILS OF ENTRANCE LOBBY (CLAUSE -9.31(IV))					
BUILDING NO.	FLOOR NO.	NOS. OF FLAT	DESCRIPTIONS	ENTRANCE LOBBY PERMISSIBLE AREA	ENTRANCE LOBBY PROPOSED AREA
(1)	(2)	(3)	(4)	(5)	(6)
WING - A & B		1308	8 FLATS/TEENEMENTS SHALL HAVE ENTRANCE LOBBY OF MINIMUM 8.00 SQ.MT. AT GROUND FLOOR. MINIMUM DIMENSION 2.50 METER	MINIMUM 8.00 SQ.MT.	17.00 SQ.MT.
WING - C					16.24 SQ.MT.

AREA DETAILS OF SANITARY BLOCK (CLAUSE -9.31(II))					
BUILDING NO.	FLOOR NO.	NOS. OF FLAT	DESCRIPTIONS	SANITARY BLOCK FOR SERVANTS PERMISSIBLE AREA	SANITARY BLOCK FOR SERVANTS PROPOSED AREA
(1)	(2)	(3)	(4)	(5)	(6)
WING - A & B		1308	2.00 SQ.MT. AREA FOR 100 FLAT	100 FLAT = 2.00	2.00 SQ.MT.
WING - C			2.00 SQ.MT. AREA FOR 200 FLAT	200 FLAT = 4.00	23.78 SQ.MT.

AREA DETAILS OF DRIVERS ROOM (CLAUSE -9.31(III))					
BUILDING NO.	FLOOR NO.	NOS. OF FLAT	DESCRIPTIONS	DRIVERS ROOM PERMISSIBLE AREA	DRIVERS ROOM PROPOSED AREA
(1)	(2)	(3)	(4)	(5)	(6)
WING - A & B		1308	12.00 SQ.MT. AREA FOR 100 FLAT	100 FLAT = 12.00	12.00 SQ.MT.
WING - C			12.00 SQ.MT. AREA FOR 200 FLAT	200 FLAT = 24.00	54.71 SQ.MT.

**PROFORMA - B** RESI.SUB PLOT - 8A

**CONTENTS OF SHEET - 5**

GROUND FLOOR LEVEL LAYOUT PLAN

WING - A, B & C

**STAMP OF APPROVAL OF PLANS**

12/27/2023

Plans are approved subject to conditions Prescribed in Permit No. V.B. 305/2023/10 TMC/TP-D/17/1/3. Dated: 12/27/2023

*(Signature)*  
Deputy Engineer  
Thane Municipal Corporation  
The City of Thane

**REMARKS:**



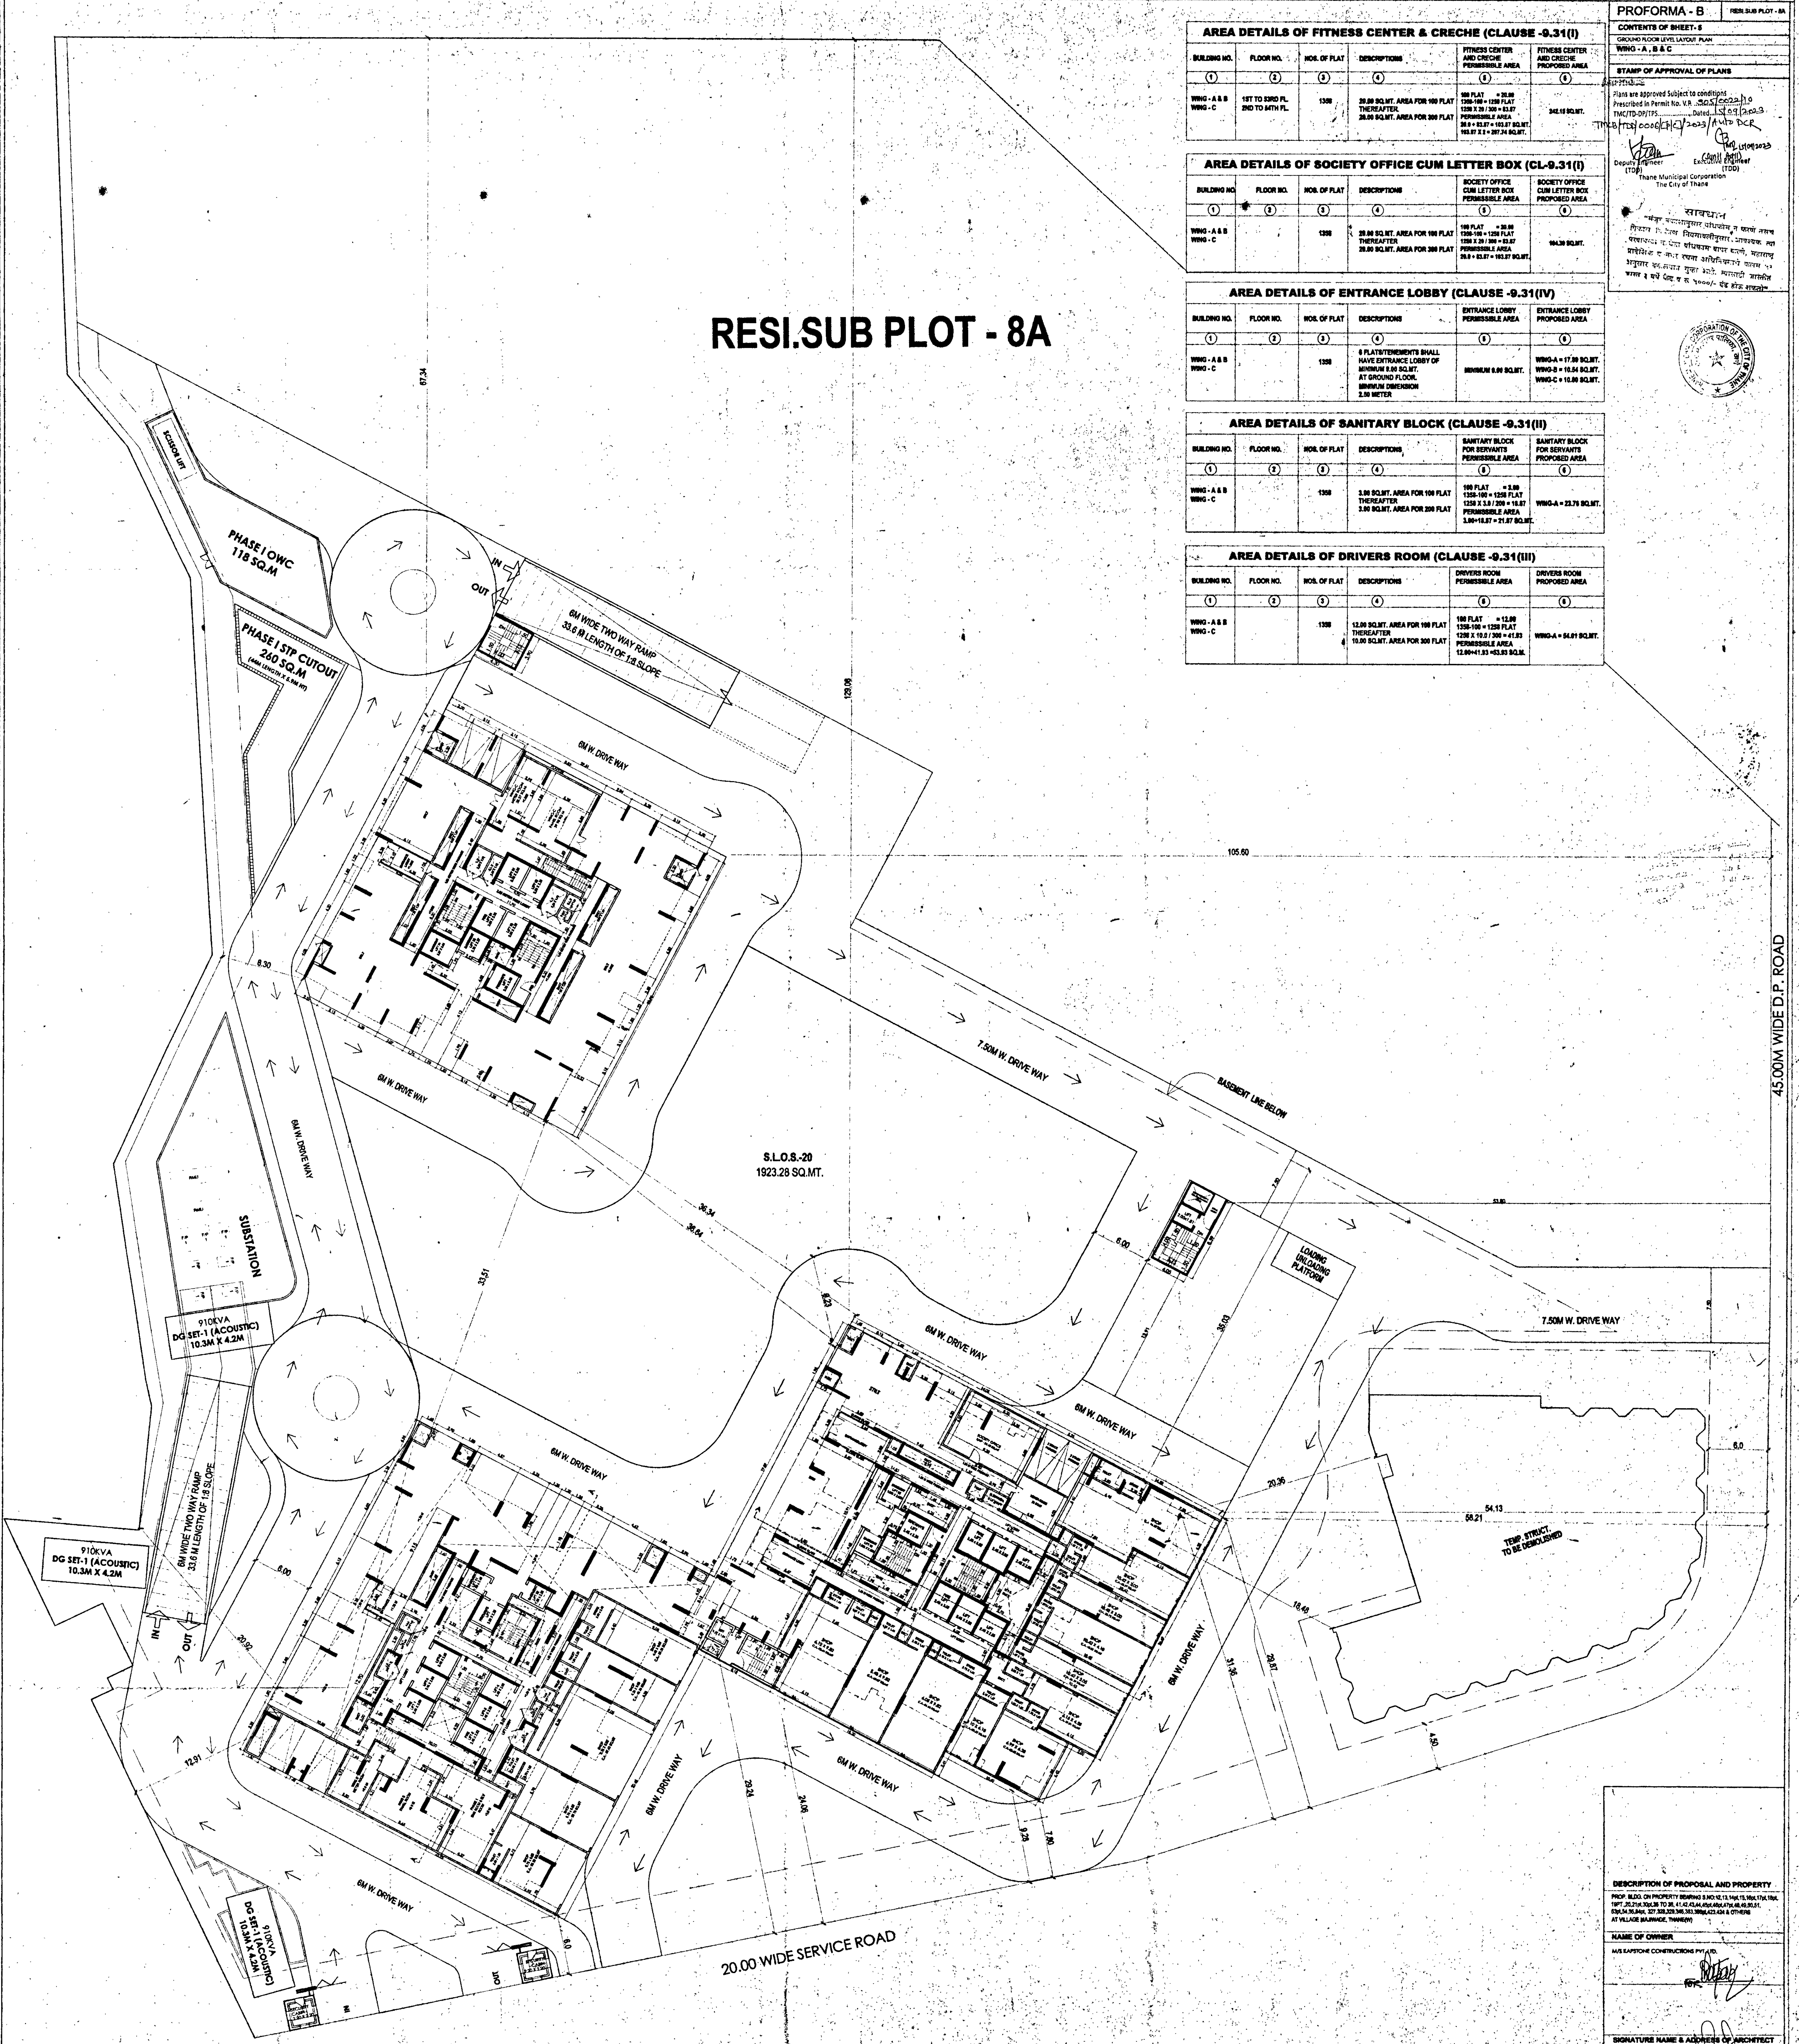

**GROUND FLOOR LEVEL LAYOUT PLAN**  
SCALE = 1 : 200

**DESCRIPTION OF PROPOSAL AND PROPERTY**


**NAME OF OWNER**

*(Signature)*

**SIGNATURE NAME & ADDRESS OF ARCHITECT**

*(Signature)*  
**MANISH D. SAWANT**  
Architect  

45.00M WIDE D.P. ROAD