


SECTION A-A

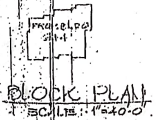

BLOCK PLAN  
SCALE 1:1000

FIRST FLOOR PLAN

নিম্নের বাড়ি  
আবাসনিক/ন  
অধিদপ্তর  
মঞ্জুর করা  
হবে।  
  
সি/সি  
তারিখ  
২০১৭  
১৫-১১-  
১৫  
Verify

SUMMARY OF EXISTING BUILDINGS

LD	3.5	7.5
DL	3.5	7.5
DE	2.5	4.5
DL	1.5	4.5
WE	2.5	3.0

DETAILS OF PROPOSED BUILDING

PLAN NO. 5/12/ALIVE PAKHAI  
KARAI TAL. & DISTANCE FOR  
STAIR CHANLEPAH MOTISAM

NOTES

PROPOSED LINE SHOWN IN RED COLOR  
EXISTING LINE SHOWN IN YELLOW COLOR  
PROPOSED CONSTRUCTION SHOWN AT 1:1000 SCALE  
EXISTENTIAL WALLS IN 6" THICK  
INTERVAL WALLS IN 4" THICK

ARCHITECT V. O. PATISWAR  
ARCHITECT & ENGINEER  
11, HUMPHRAL BOSHAI  
OLD POCAM RD., THAK

নিম্নের বাড়ি  
আবাসনিক/ন  
অধিদপ্তর  
মঞ্জুর করা  
হবে।  
  
সি/সি  
তারিখ  
২০১৭  
১৫-১১-  
১৫  
Verify & found correct  
Signature

SUMMARY OF EXISTING BUILDINGS

LD	3.5	7.5
DL	3.5	7.5
DE	2.5	4.5
DL	1.5	4.5
WE	2.5	3.0


DETAILS OF PROPOSED BUILDING

PLAN NO. 5/12/ALIVE PAKHAI  
KARAI TAL. & DISTANCE FOR  
STAIR CHANLEPAH MOTISAM


NOTES

PROPOSED LINE SHOWN IN RED COLOR  
EXISTING LINE SHOWN IN YELLOW COLOR  
PROPOSED CONSTRUCTION SHOWN AT 1:1000 SCALE  
EXISTENTIAL WALLS IN 6" THICK  
INTERVAL WALLS IN 4" THICK


ARCHITECT V. O. PATISWAR  
ARCHITECT & ENGINEER  
11, HUMPHRAL BOSHAI  
OLD POCAM RD., THAK

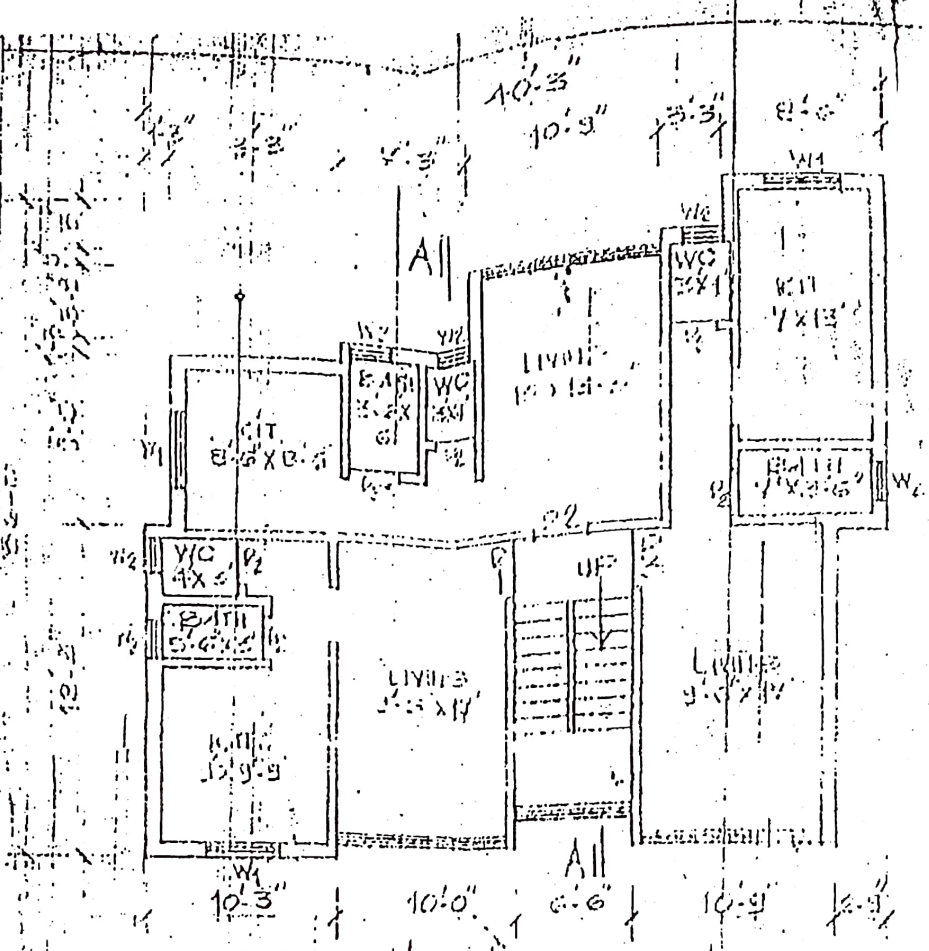


TYPICAL FLOOR PLAN

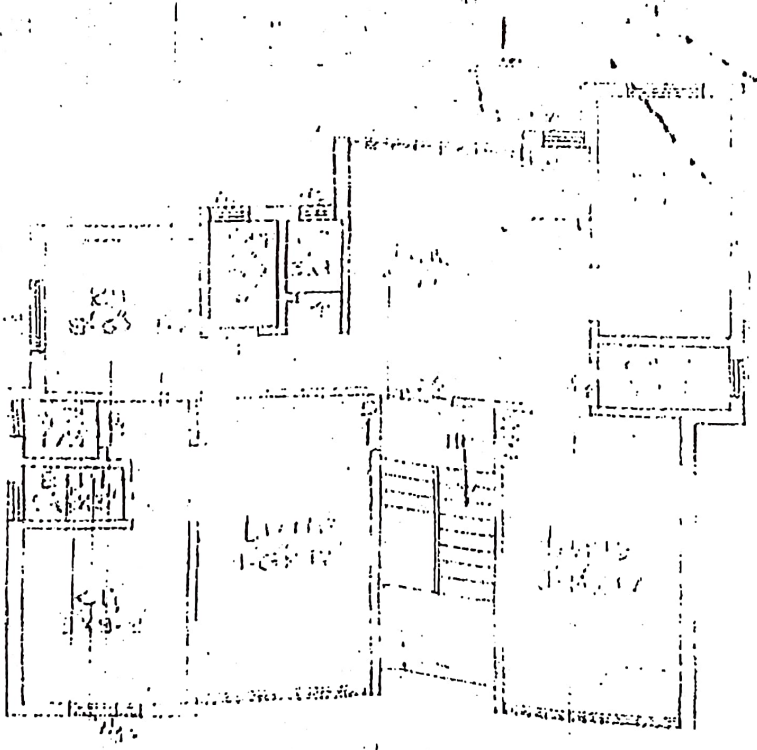

SECOND FLOOR PLAN

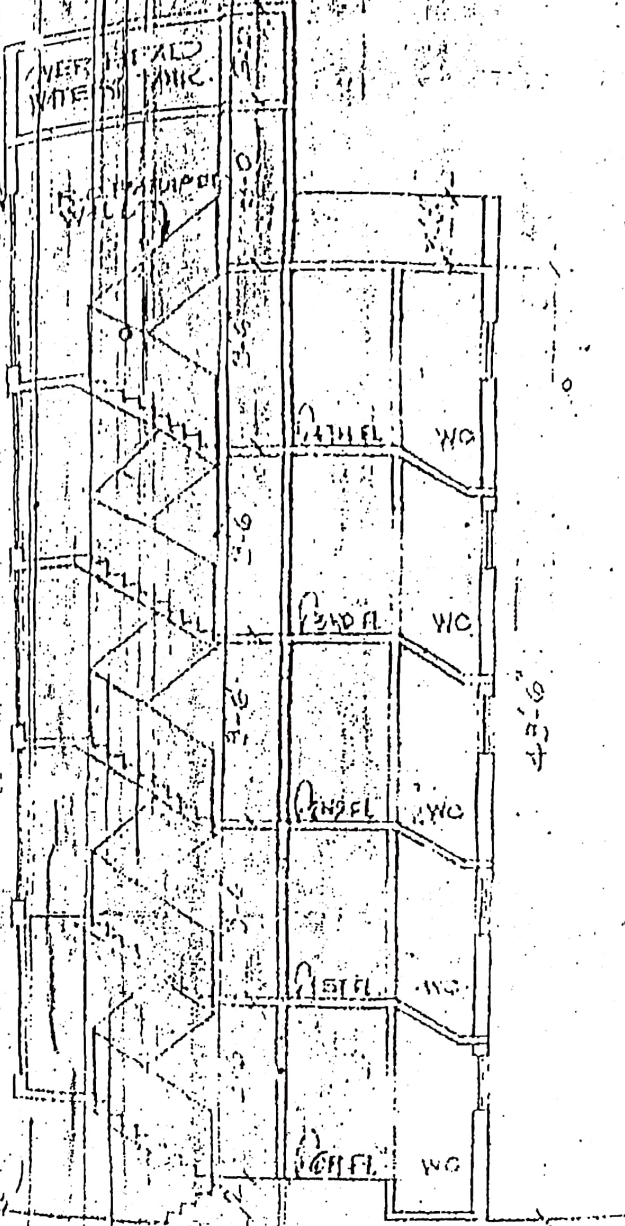

EC. A-A

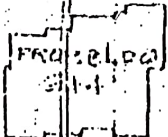

**BLOCK PLAN**  
SCALE: 1"=10'-0"

ESTIMATE  
4/15/91  
3/12/91  
JFS  
3/11

SE	1.0
D	3.0
DM	3.0
DE	2.0
WE	2.0

EXTERIOR  
INTERIOR  
KITCHEN  
BATH

NOTES  
FRANZEL PA  
PROPOSED  
EXTERNAL  
INTERNAL

ARCHITECT  
V. O. PA  
ARCHITECT  
11. HEMPHAN  
OLD POOR

VALUE CO

311/312  
311/312  
311/312  
311/312



Assistant Director  
of Town Planning  
Thane Municipal Corporation  
Thane



311/312  
311/312  
311/312  
Verified

311/312  
311/312  
311/312  
Verified & found correct  
Grandson

SCHEDULE OF EXCS			
D	3.5	X	7.0
DM	5.0	X	7.0
D2	2.5	X	6.0
W1	4.0	X	4.0
W2	2.0	X	3.0

SCHEDULE OF EXCS & WIDEWAYS			
D	3.5	X	7.0
DM	5.0	X	7.0
D2	2.5	X	6.0
W1	4.0	X	4.0
W2	2.0	X	3.0

DESCRIPTION OF PROPERTY & ROAD  
ENCLOSED  
SACED BY H. NO.  
KARNAL TALL. & DIST. THANE  
THANE, CHANDEKRA

DESCRIPTION OF PROPERTY & ROAD  
ENCLOSED  
SACED BY H. NO. 5  
KARNAL TALL. & DIST. THANE  
THANE, CHANDEKRA MOTISAM

NAME & SIGNATURE OF ARCHT

NAME & SIGNATURE OF ARCHT

NOTES  
BOUNDARY LINE SHOWN  
DRAINAGE LINE SHOWN  
PROPOSED CONSTRUCTION  
EXTERNAL WALLS IN 9" THICK  
INTERNAL WALLS IN 6" THICK

NOTES  
BOUNDARY LINE SHOWN IN RED COLOUR  
DRAINAGE LINE SHOWN IN YELLOW COLOUR  
PROPOSED CONSTRUCTION SHOWN IN BLUE COLOUR  
EXTERNAL WALLS IN 9" THICK  
INTERNAL WALLS IN 6" THICK

ARCHITECT  
V. O. PATIL  
ARCHITECT & ENGINEER  
11, BHIMSHAW SOCIETY  
OLD POONA RD., THANE

ARCHITECT  
V. O. PATIL  
ARCHITECT & ENGINEER  
11, BHIMSHAW SOCIETY  
OLD POONA RD., THANE