


LINE OF AREA DIAGRAM

# 'B' WING

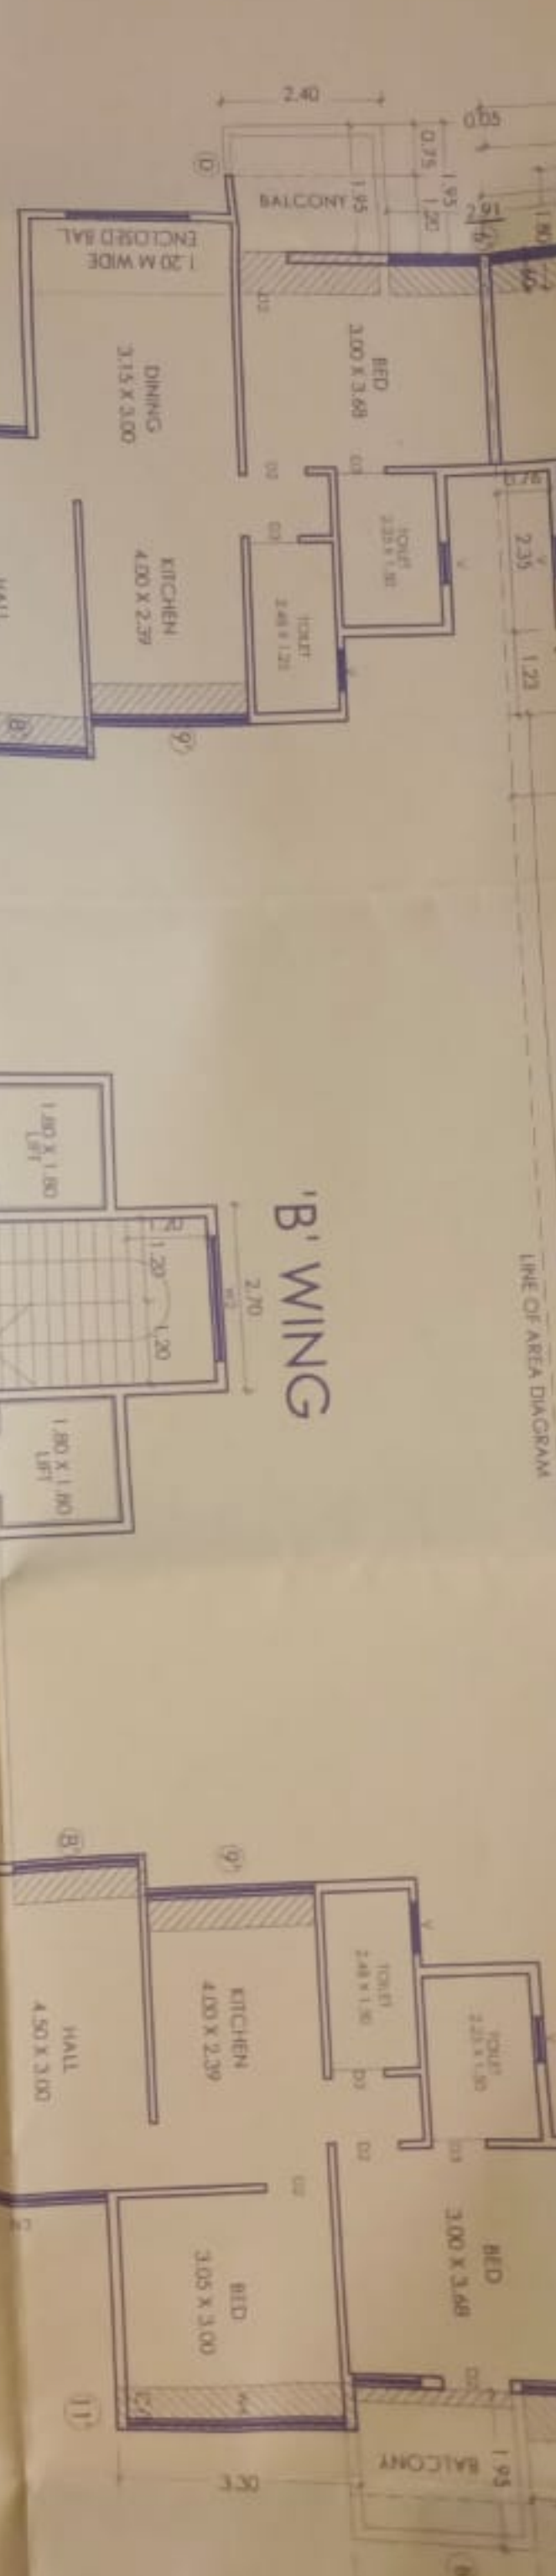

# SECOND FLOOR PLAN

