




WING B TYPICAL 1ST TO 7TH, 9TH TO 14TH, 16TH TO 19TH FLOOR PLAN
SCALE: 1/8"

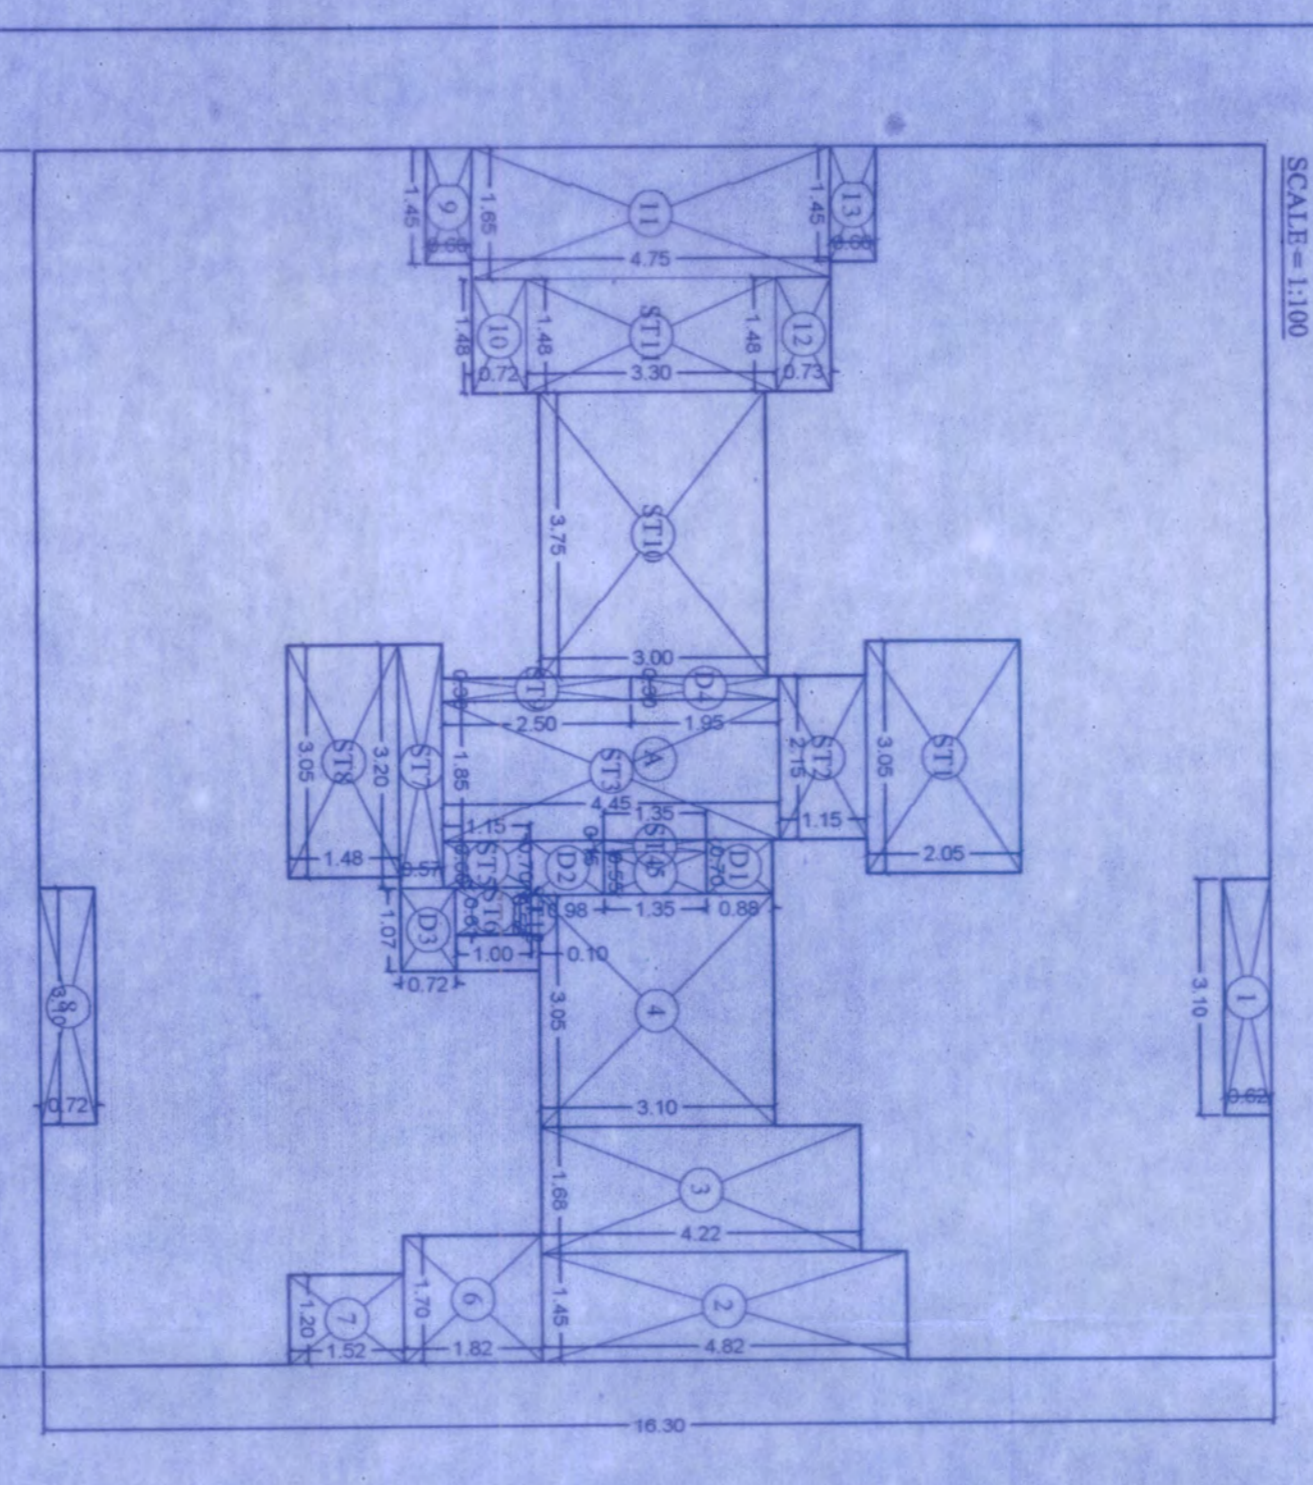


BUILT UP AREA DIAGRAM TYPICAL 1ST TO 7TH, 9TH TO 14TH, 16TH TO 19TH FLOOR PLAN
SCALE: 1/8"

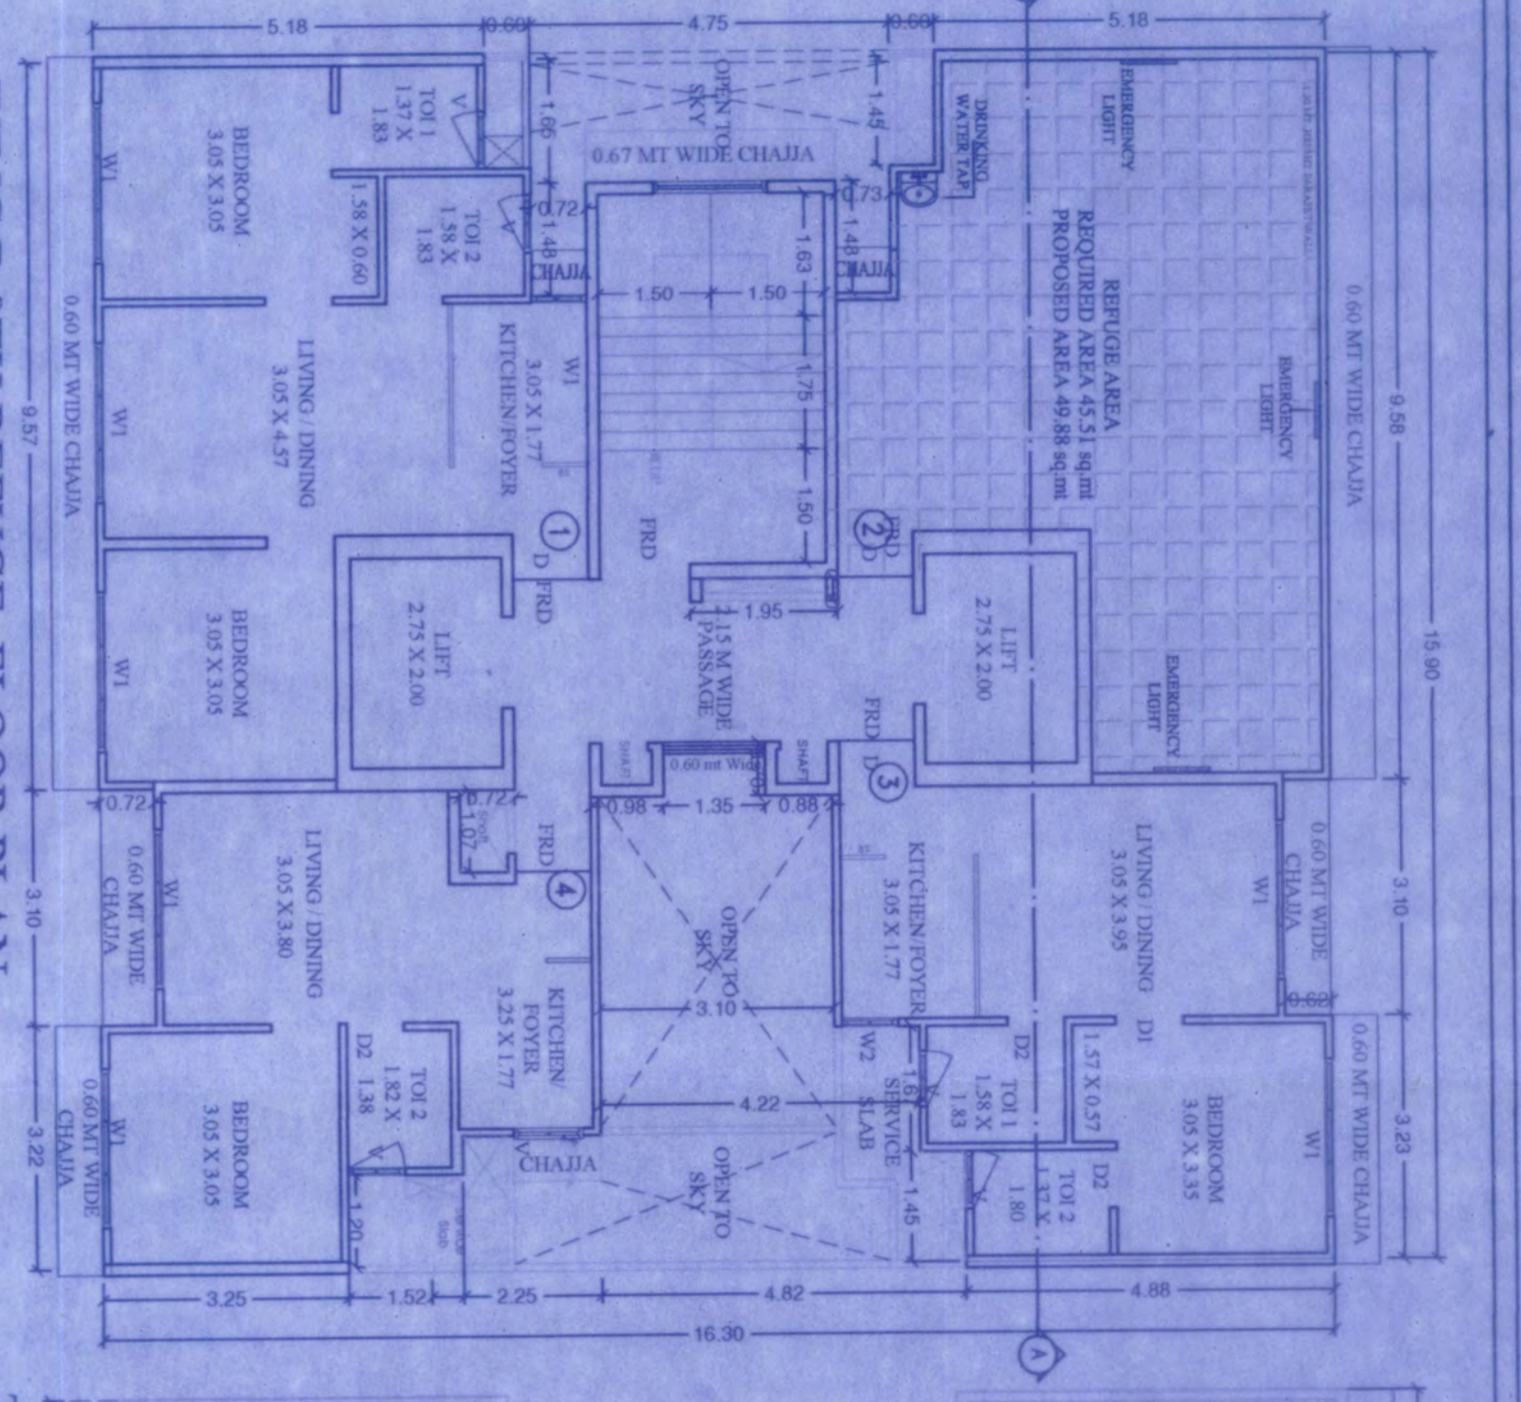


WING B 8TH REFUGE FLOOR PLAN
SCALE: 1/8"

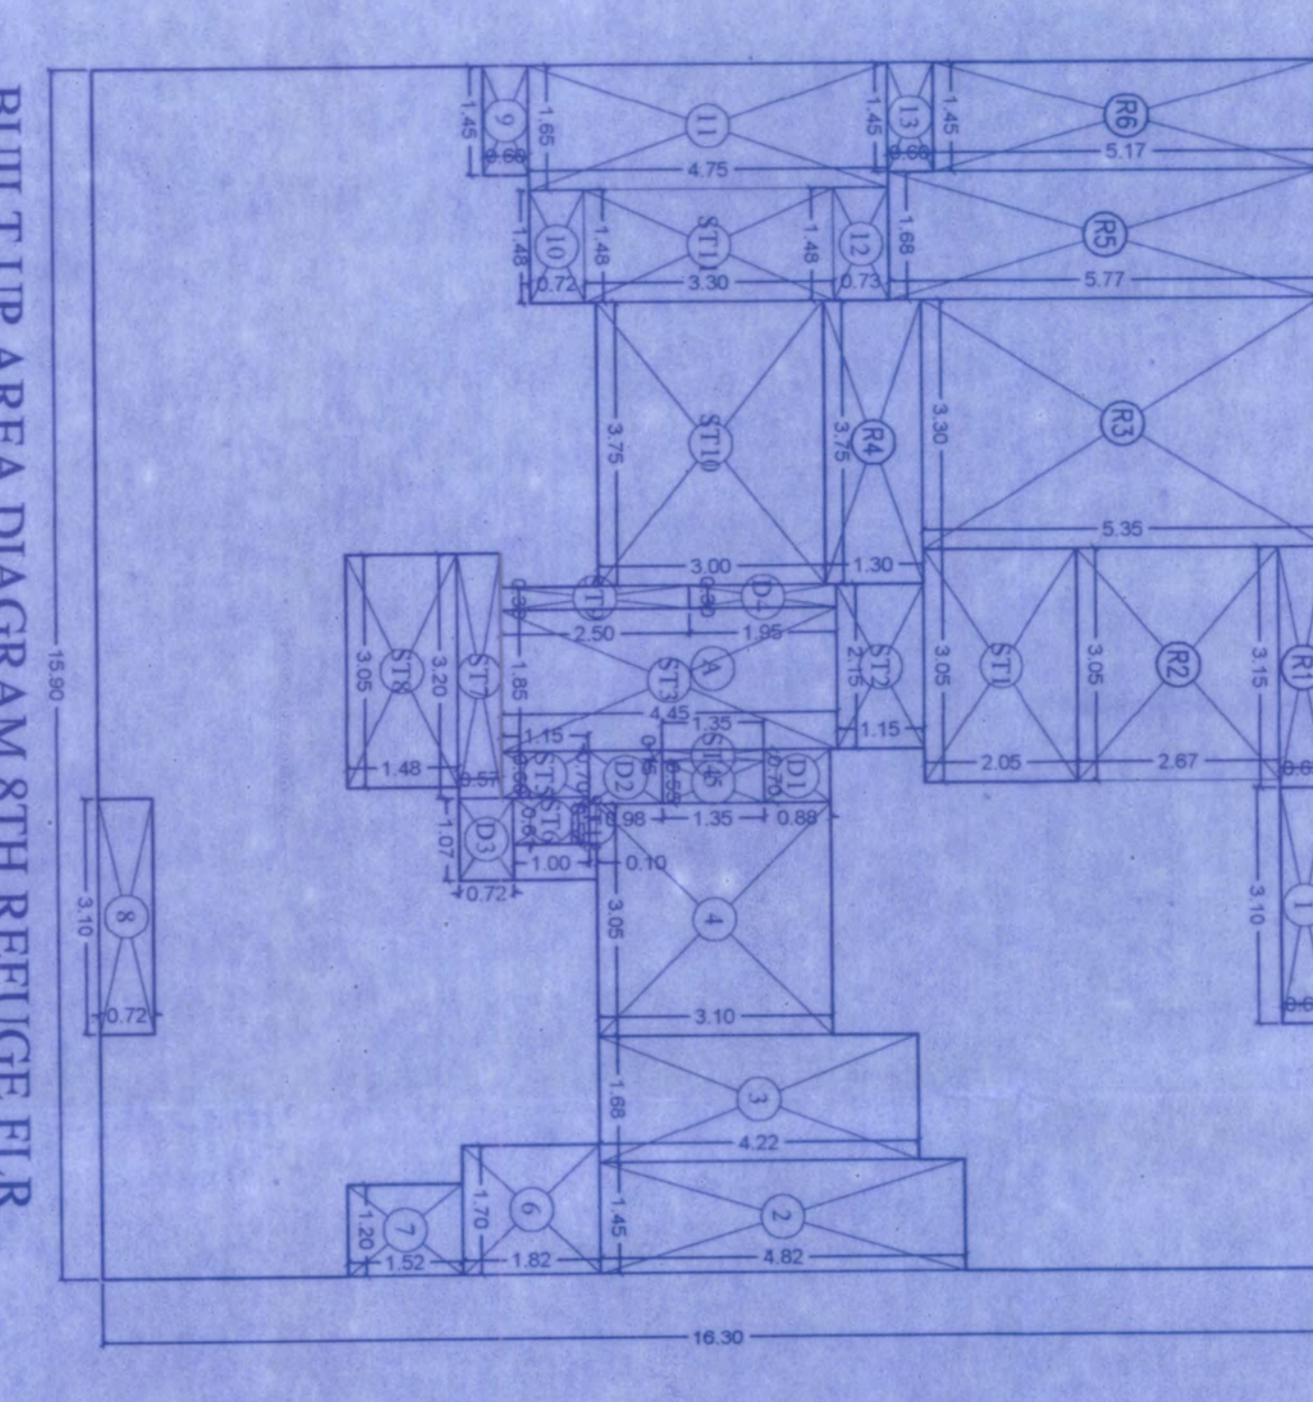

BUILT UP AREA DIAGRAM 8TH REFUGE FLOOR PLAN
SCALE: 1/8"

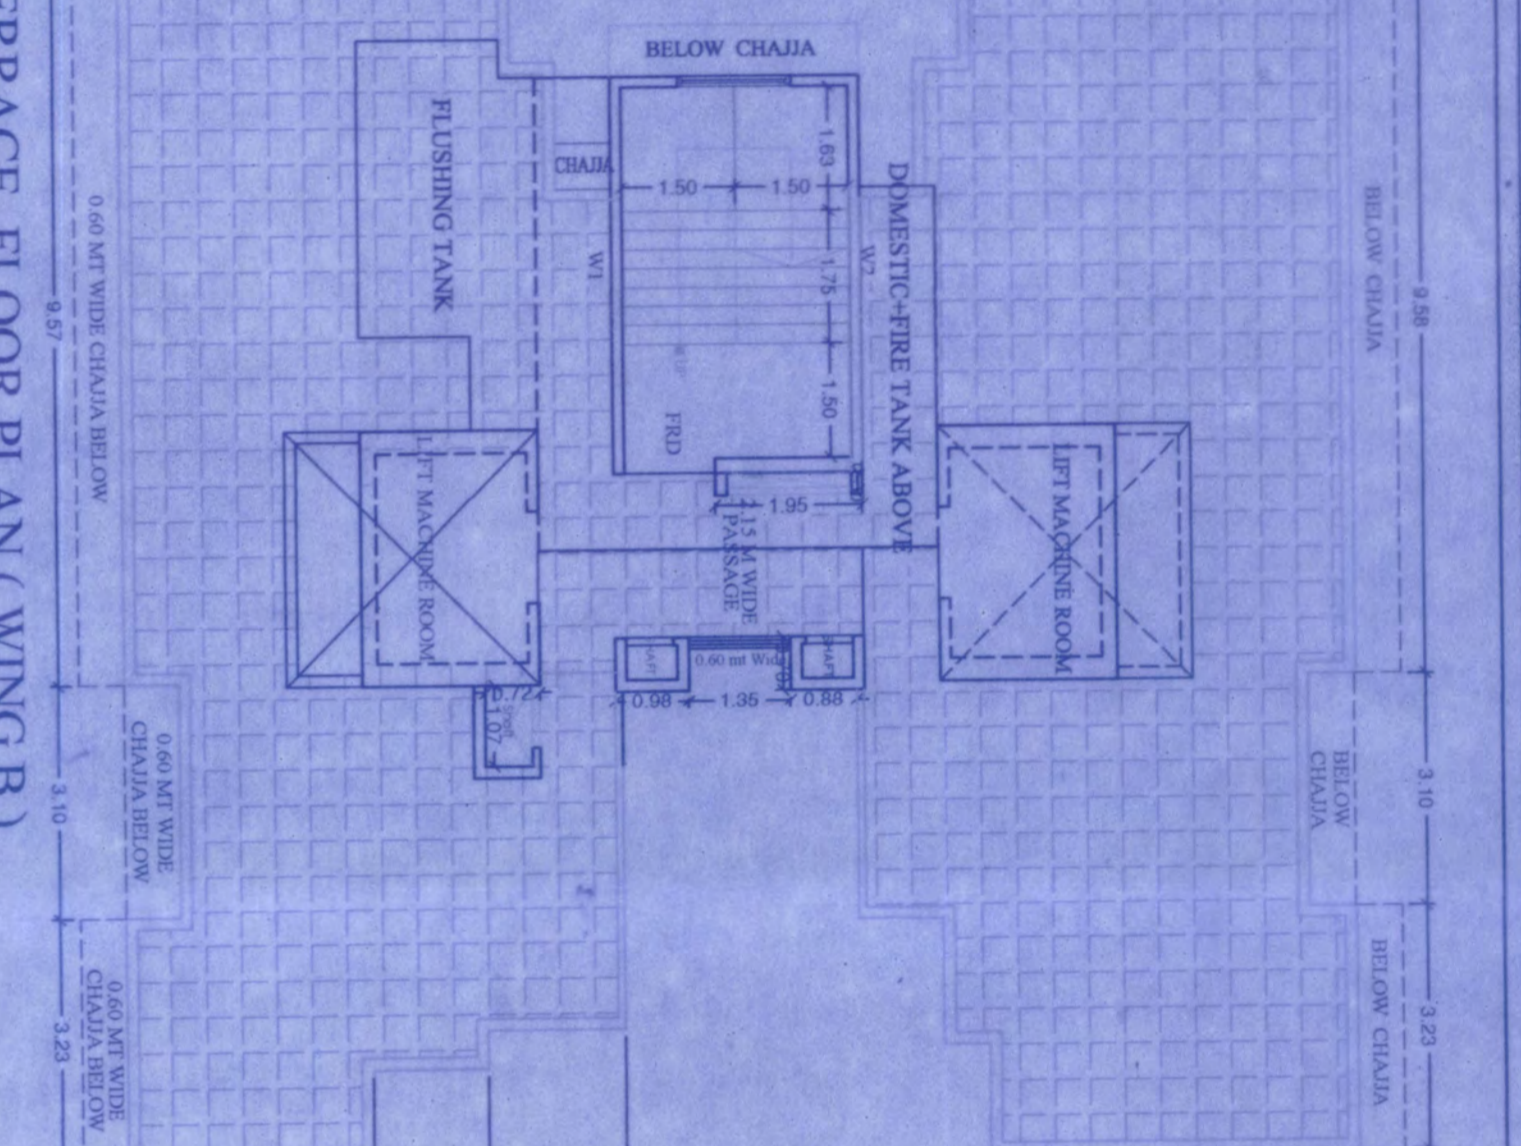

TERRACE FLOOR PLAN (WING B)
SCALE: 1/8"

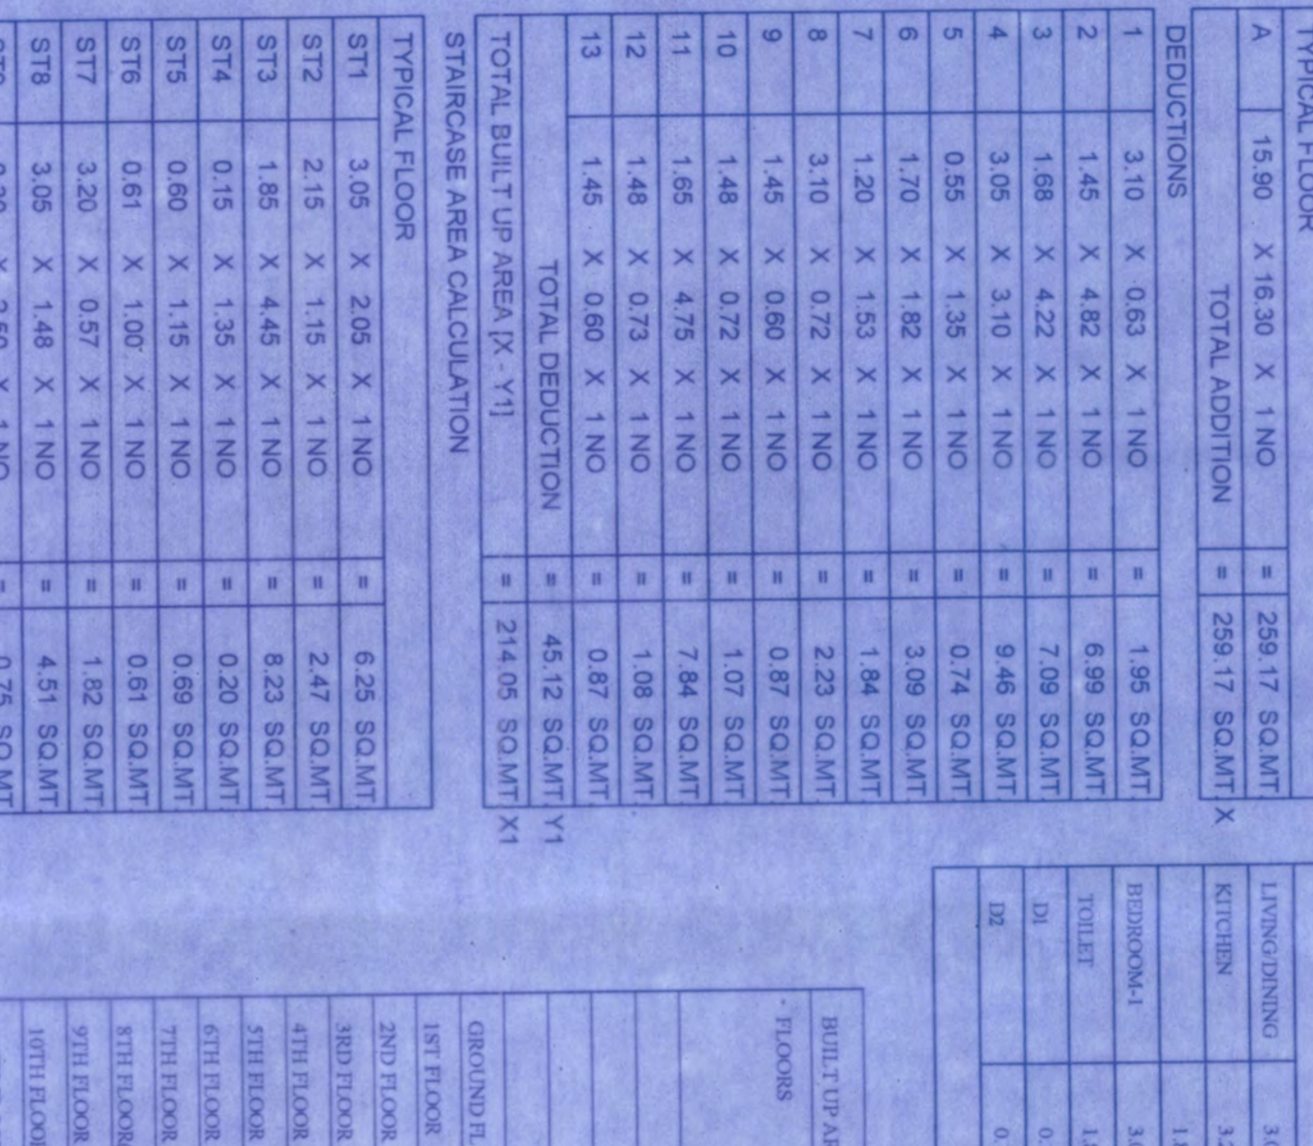

BUILT UP AREA DIAGRAM TERRACE FLOOR PLAN (WING B)
SCALE: 1/8"








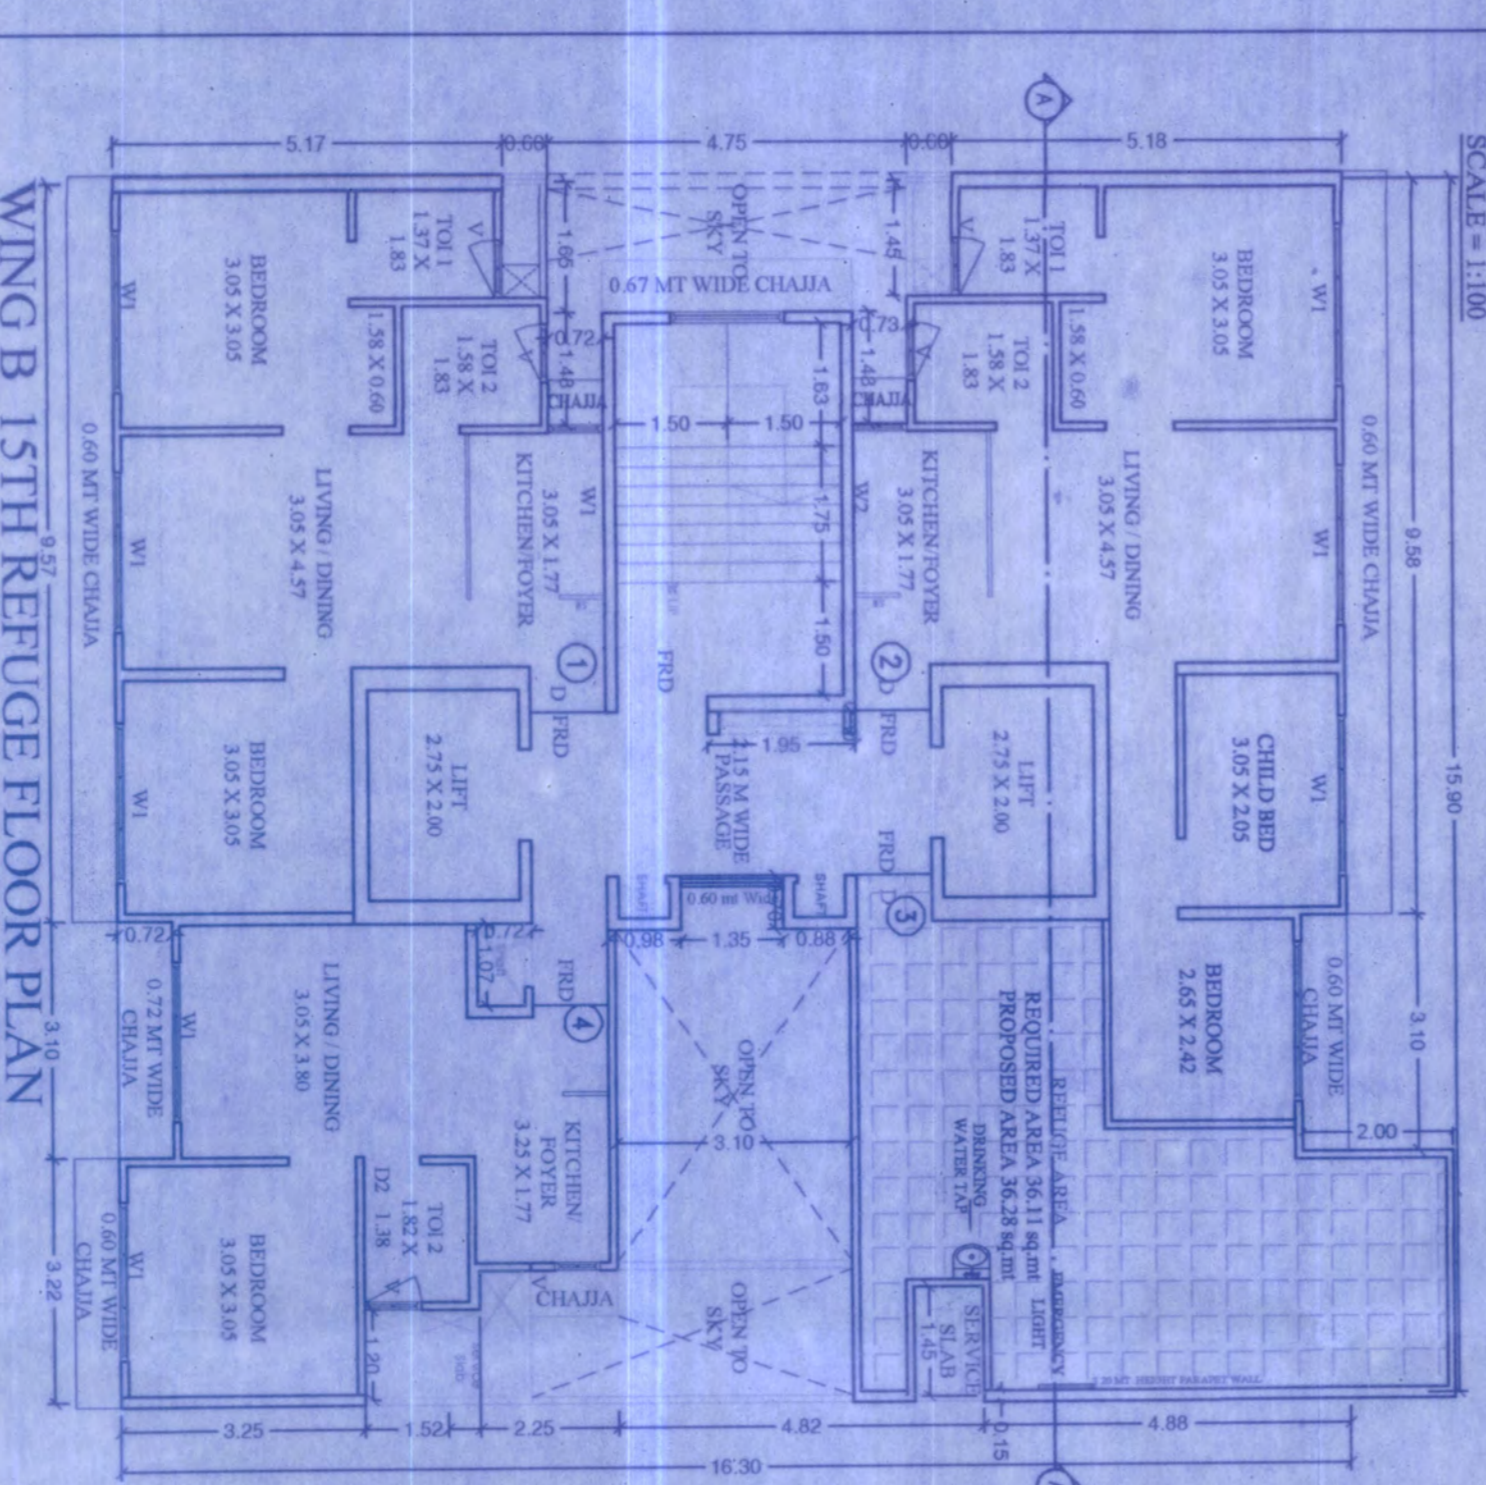


WING B 15TH REFUGE FLOOR PLAN
SCALE: 1/8"

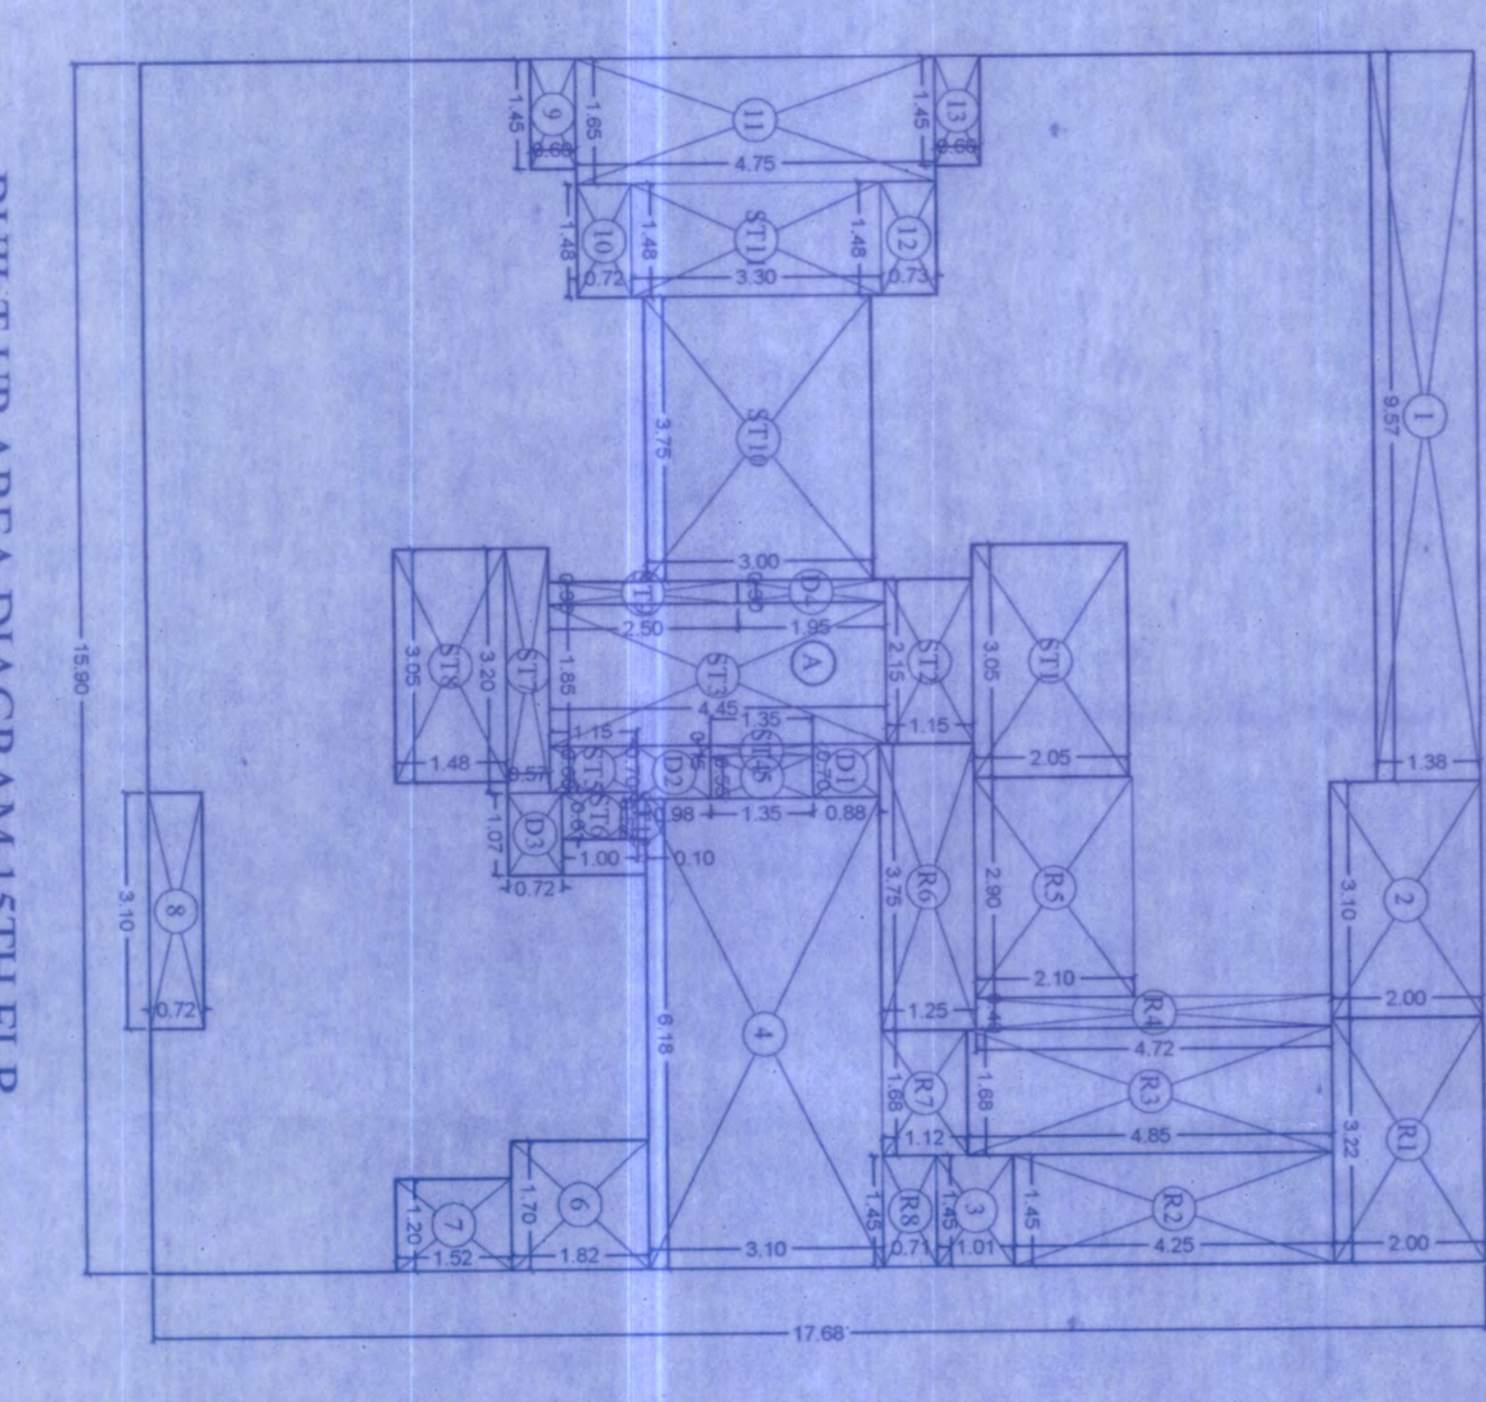

BUILT UP AREA DIAGRAM 15TH REFUGES FLOOR PLAN
SCALE: 1/8"

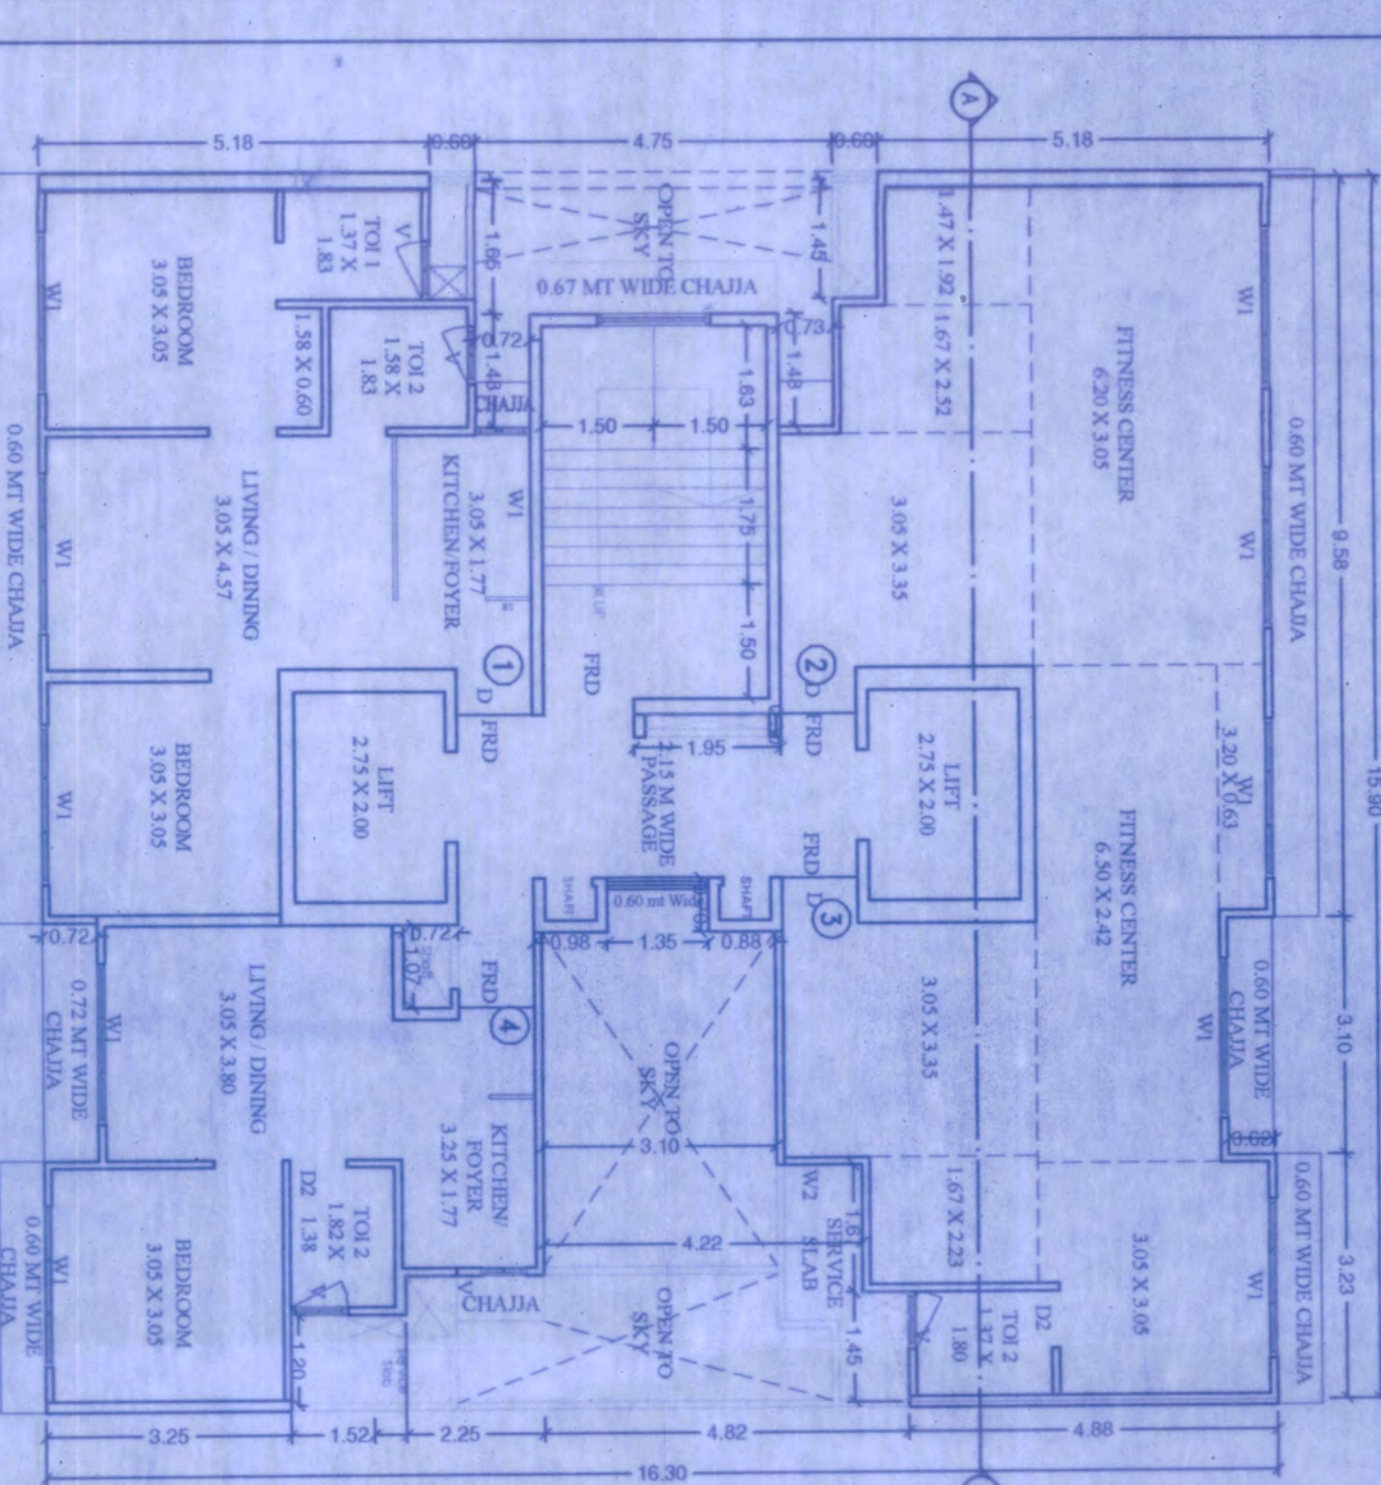

WING B 20TH FLOOR PLAN
SCALE: 1/8"

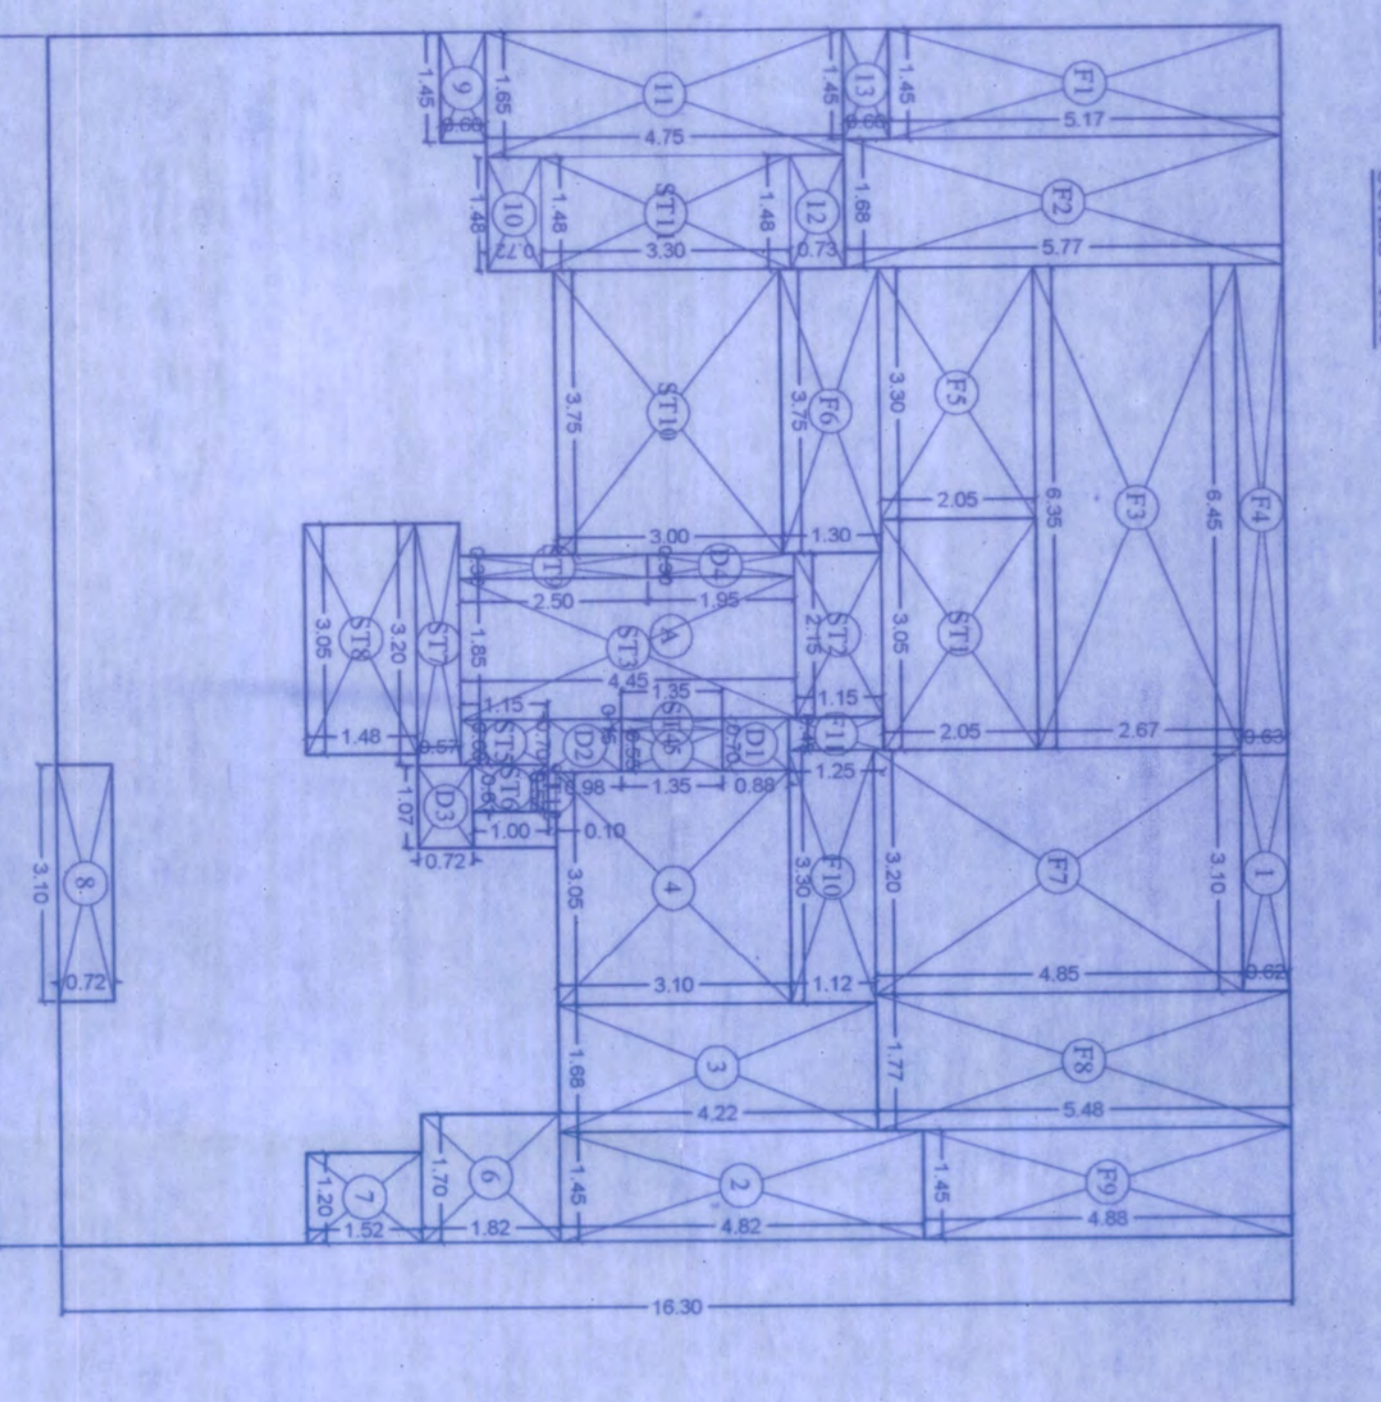

BUILT UP AREA DIAGRAM 20TH FLOOR PLAN
SCALE: 1/8"

BUILT UP AREA CALCULATION

15TH FLOOR	157.78	157.78
16TH FLOOR	103.78	103.78
17TH FLOOR	103.78	103.78
18TH FLOOR	103.78	103.78
19TH FLOOR	103.78	103.78
TOTAL	573.12	573.12

