



Approved Subject to the condition
that no Surveyor General's permission
is required in this case.
Approved by _____
Date: 19/05/2021

STAMP OF DATE OF RECEIPT OF PLANS. STAMP OF DATE OF APPROVAL OF PLANS.

SUB - ENG. ASST - ENG. EXE - ENG.

This canceles Approval
to the Previous Plans
since issued under no.
S.P.A/E/HF/1928/PL/P/
Dated 19/05/2021

Executive Engineer

Approved Subject to the condition
that no Surveyor General's permission
is required in this case.
Approved by _____
Date: 19/05/2021

0.1.2021

RECEIVED ON 19/05/2021

STAMP OF DATE OF RECEIPT OF PLANS.

STAMP OF DATE OF APPROVAL OF PLANS.



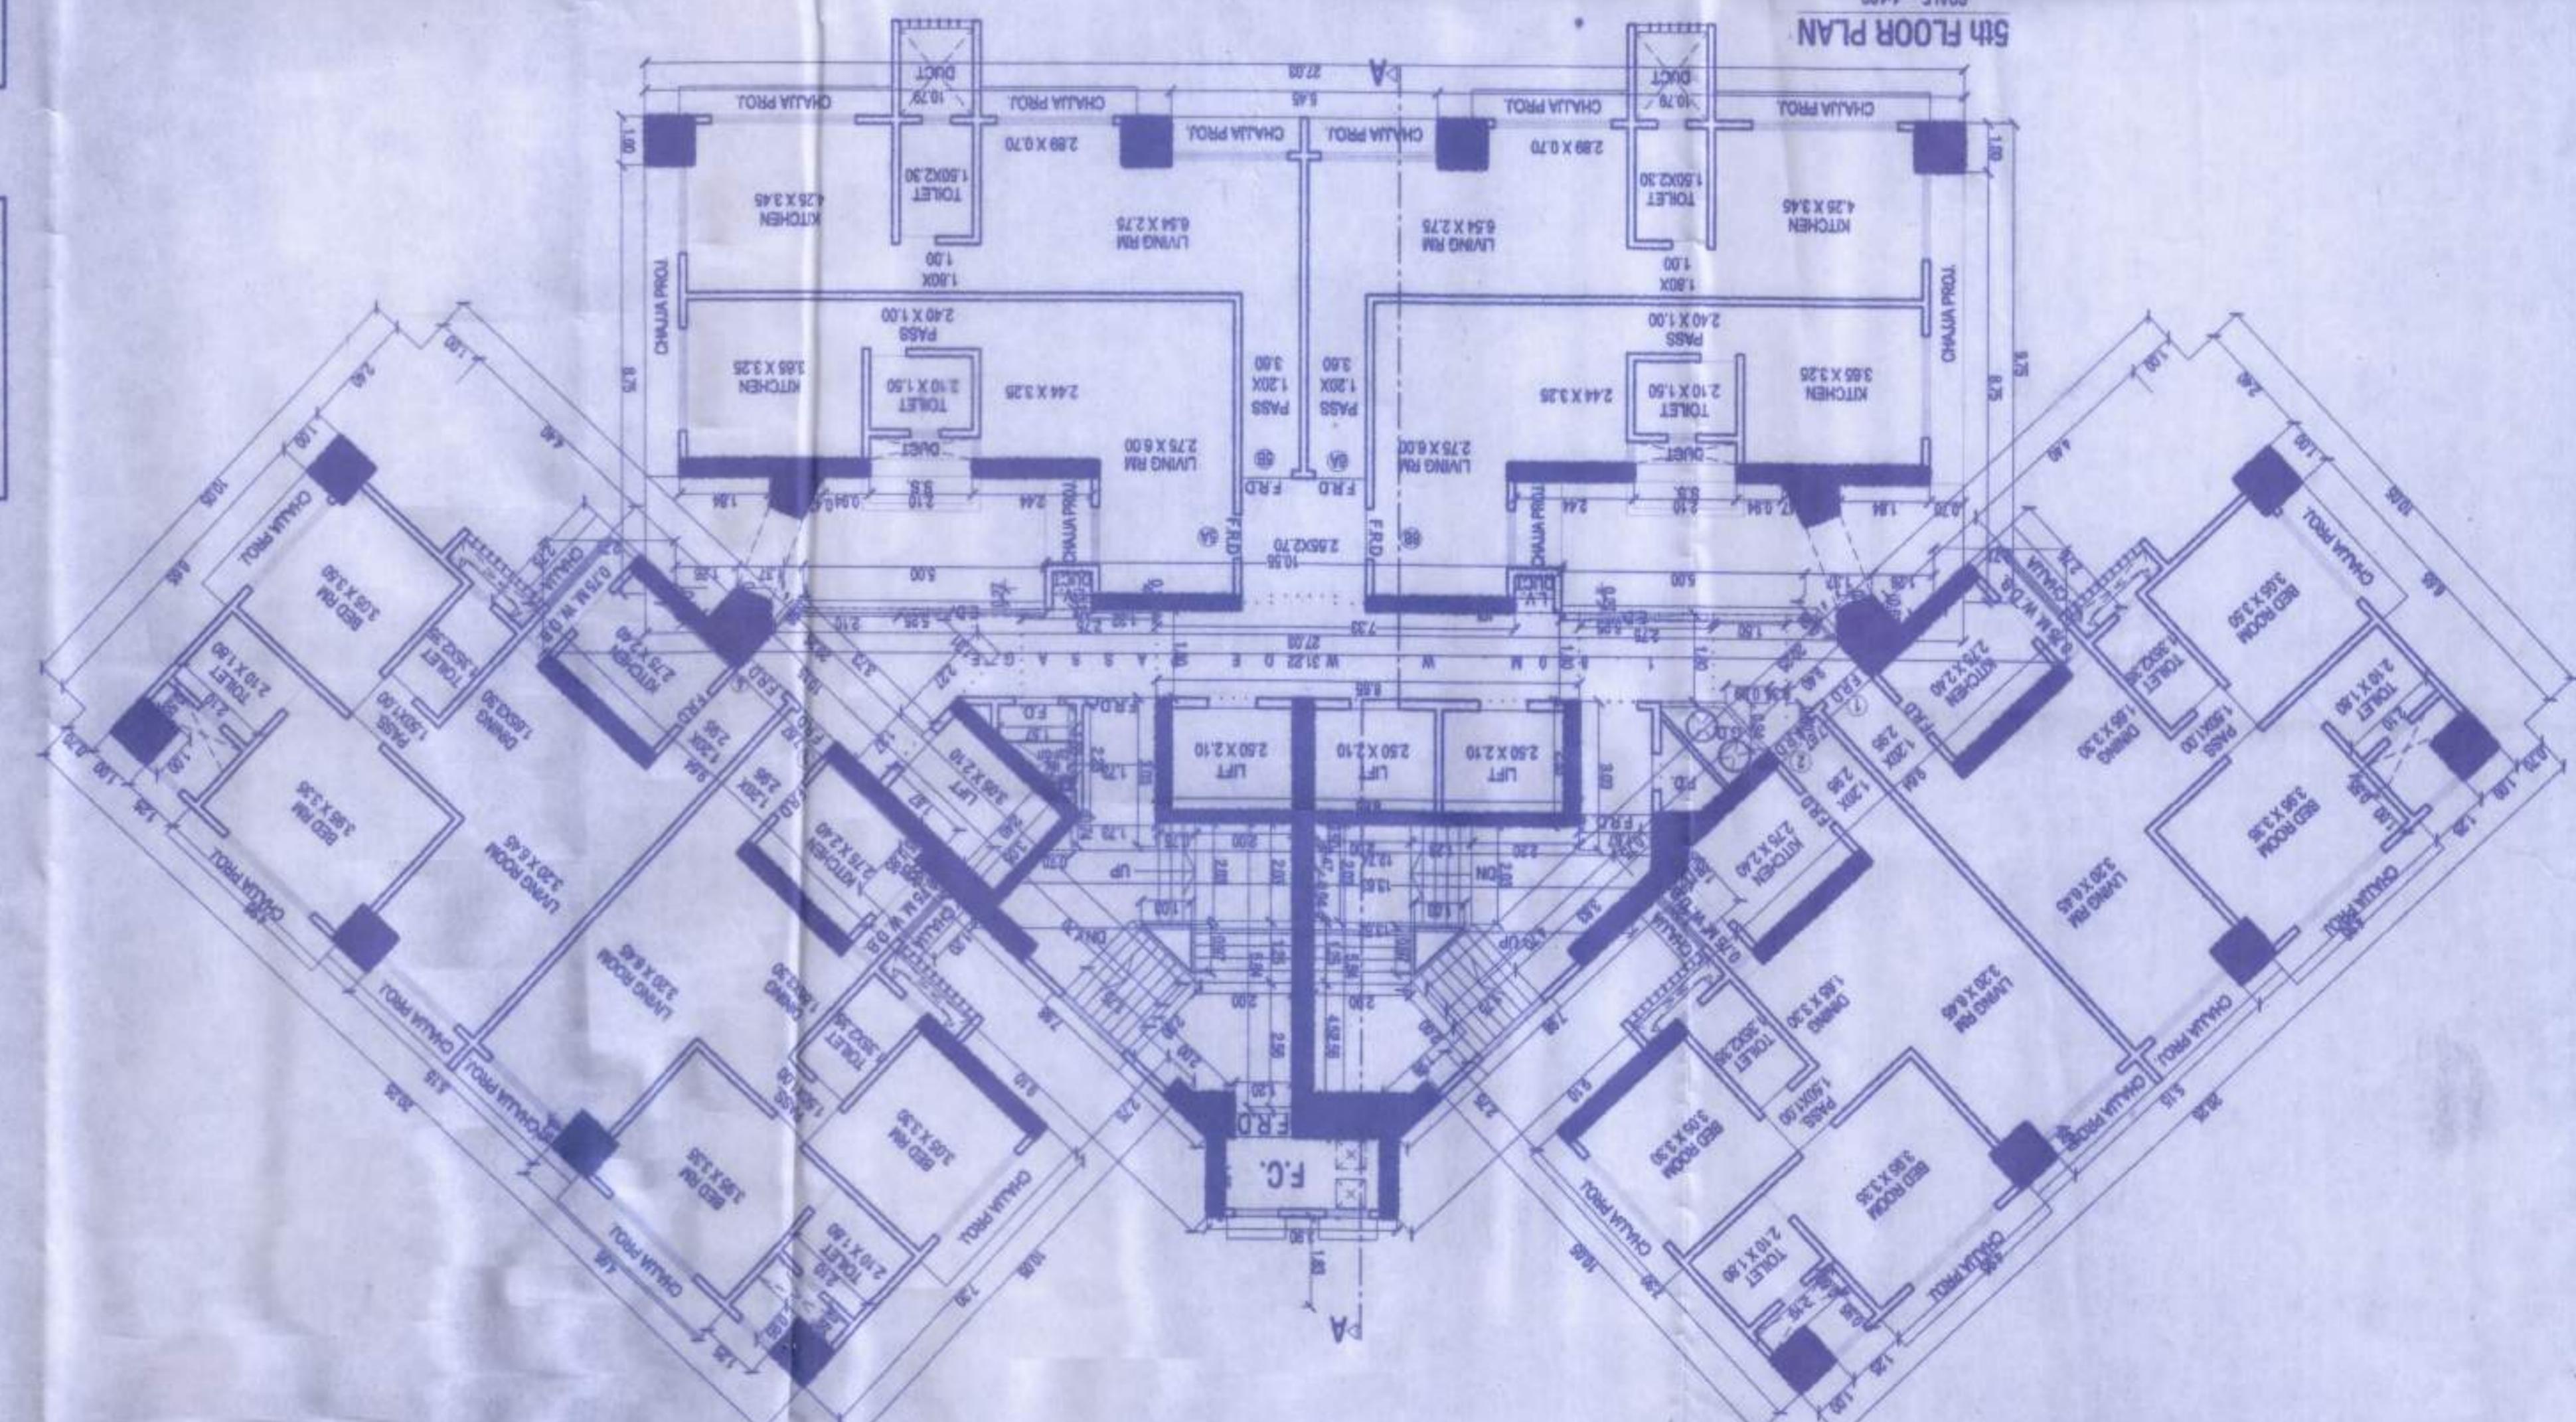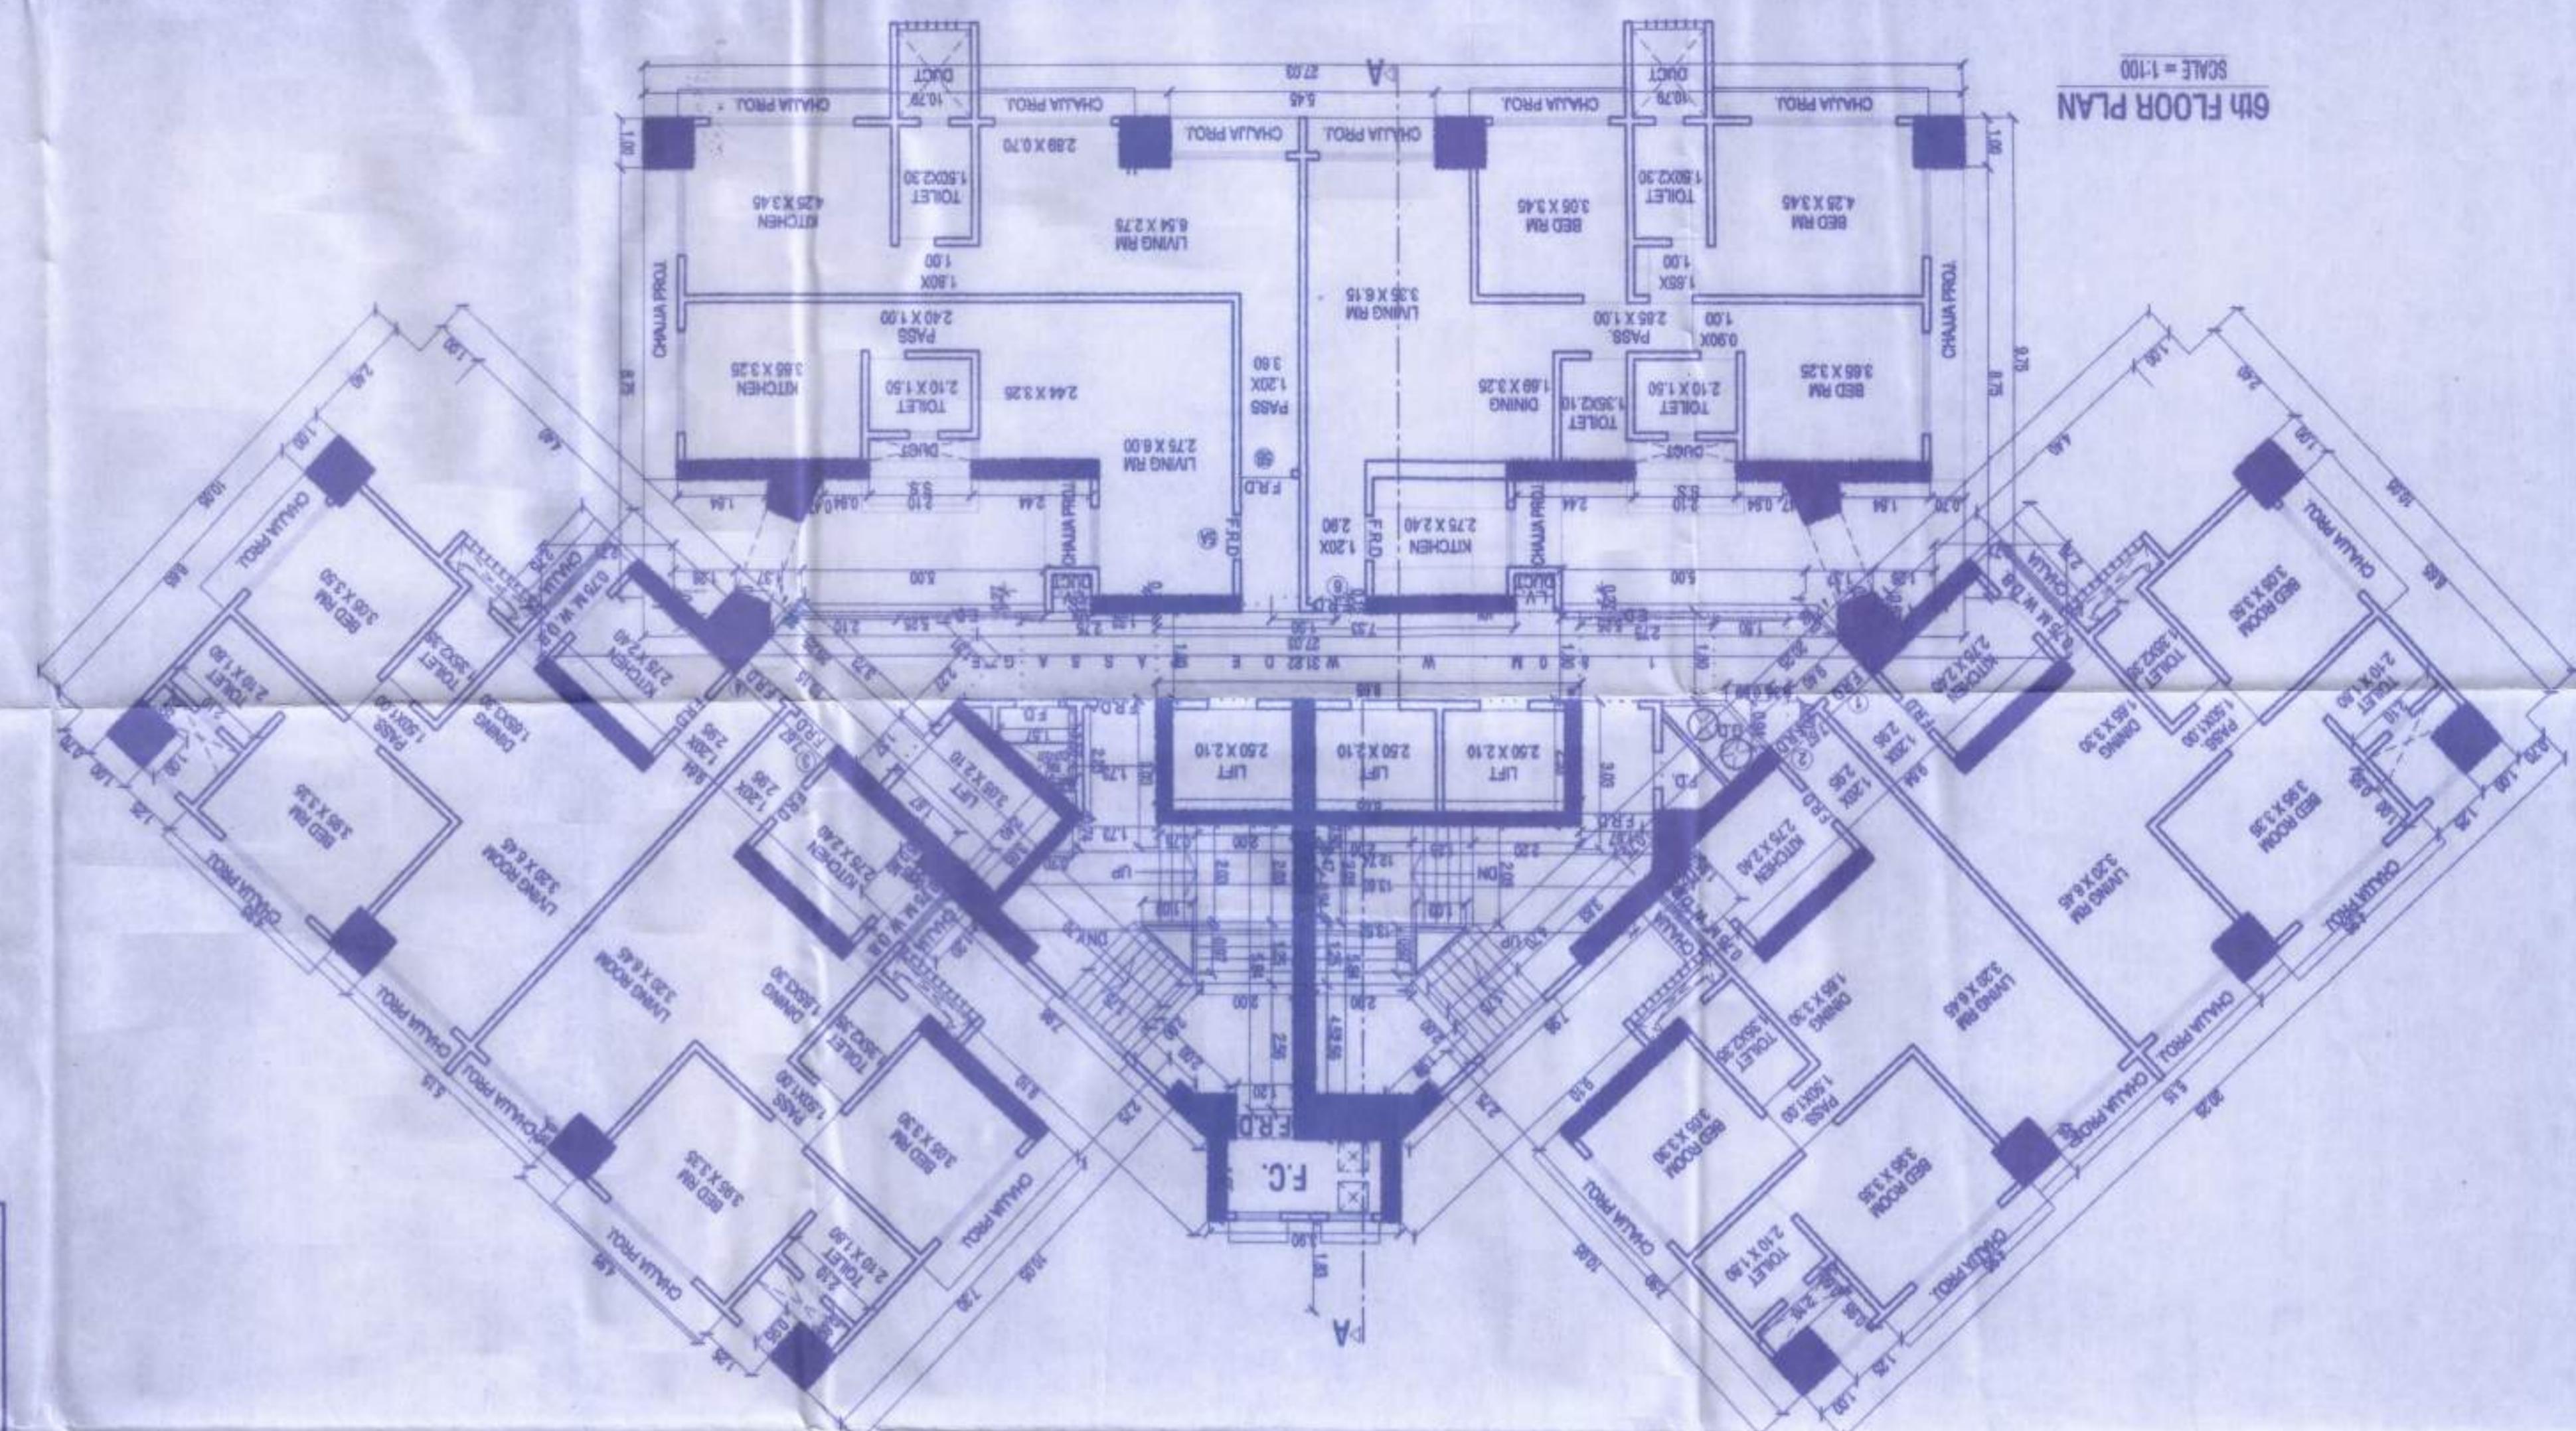


26TH & 27TH FLOOR
TYPICAL FLOOR PLAN

SCALE = 1:100

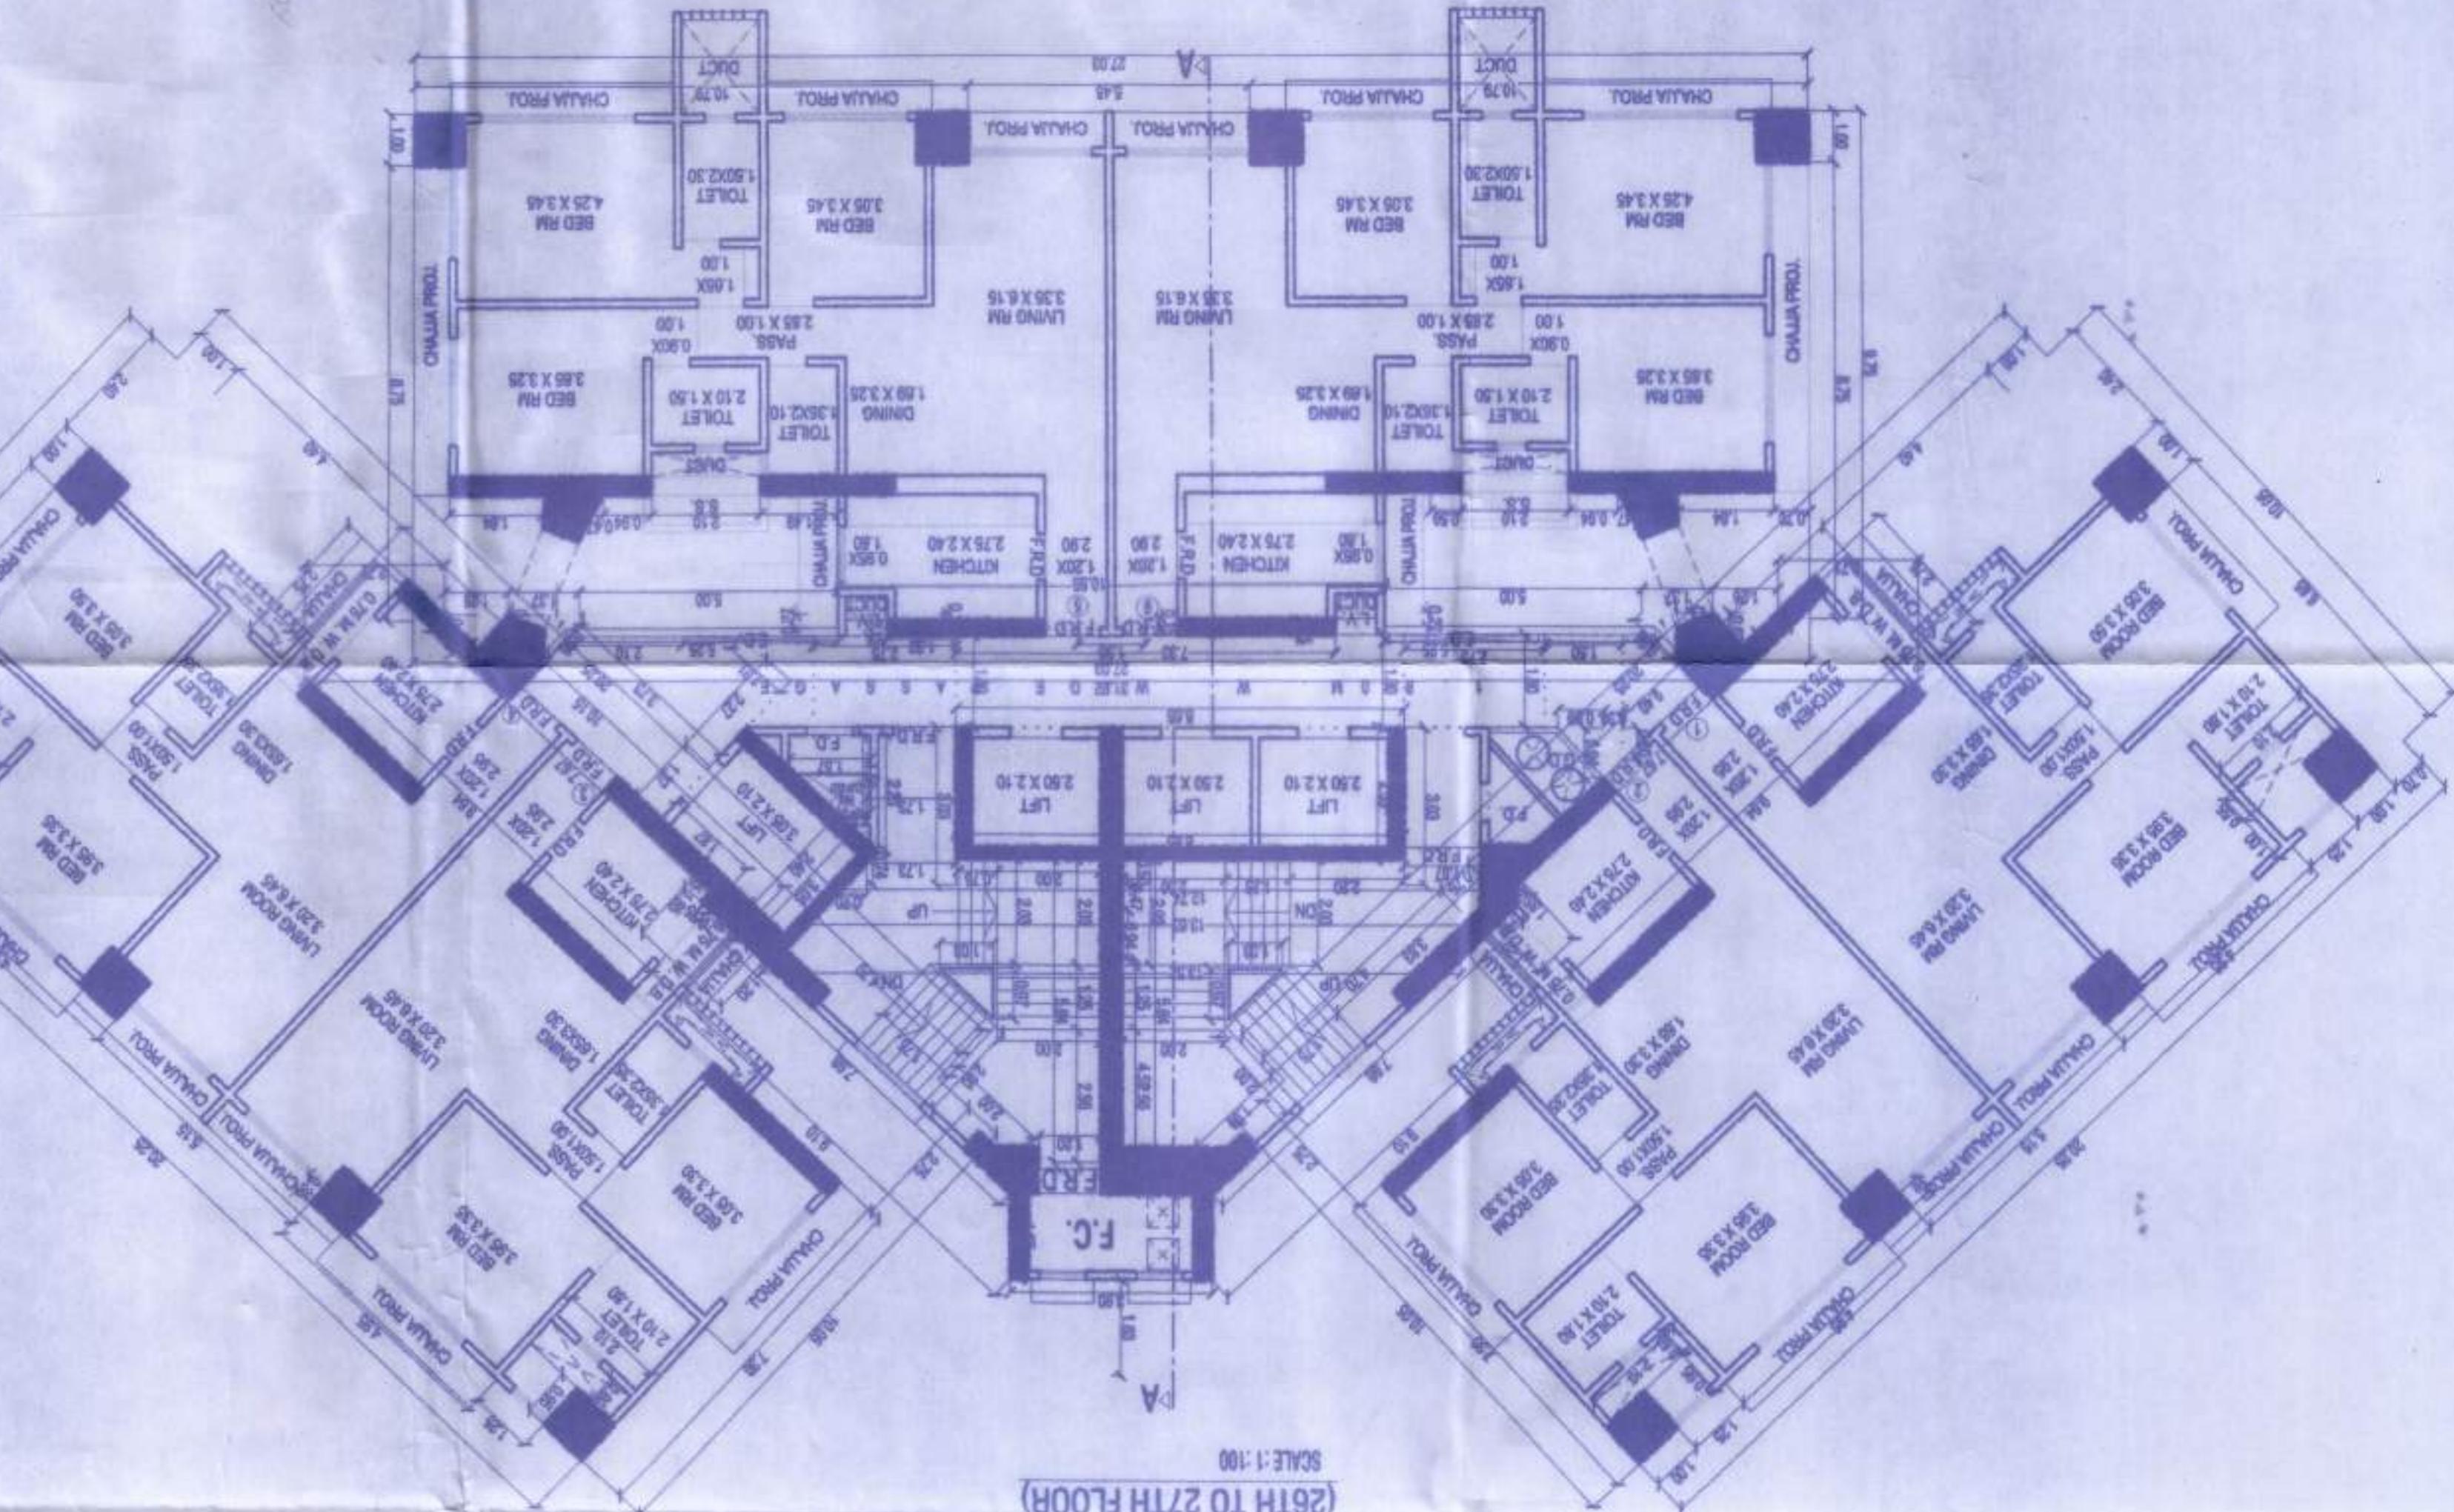

LINE DIAGRAM FOR TYPICAL FLOOR
26TH TO 27TH FLOOR

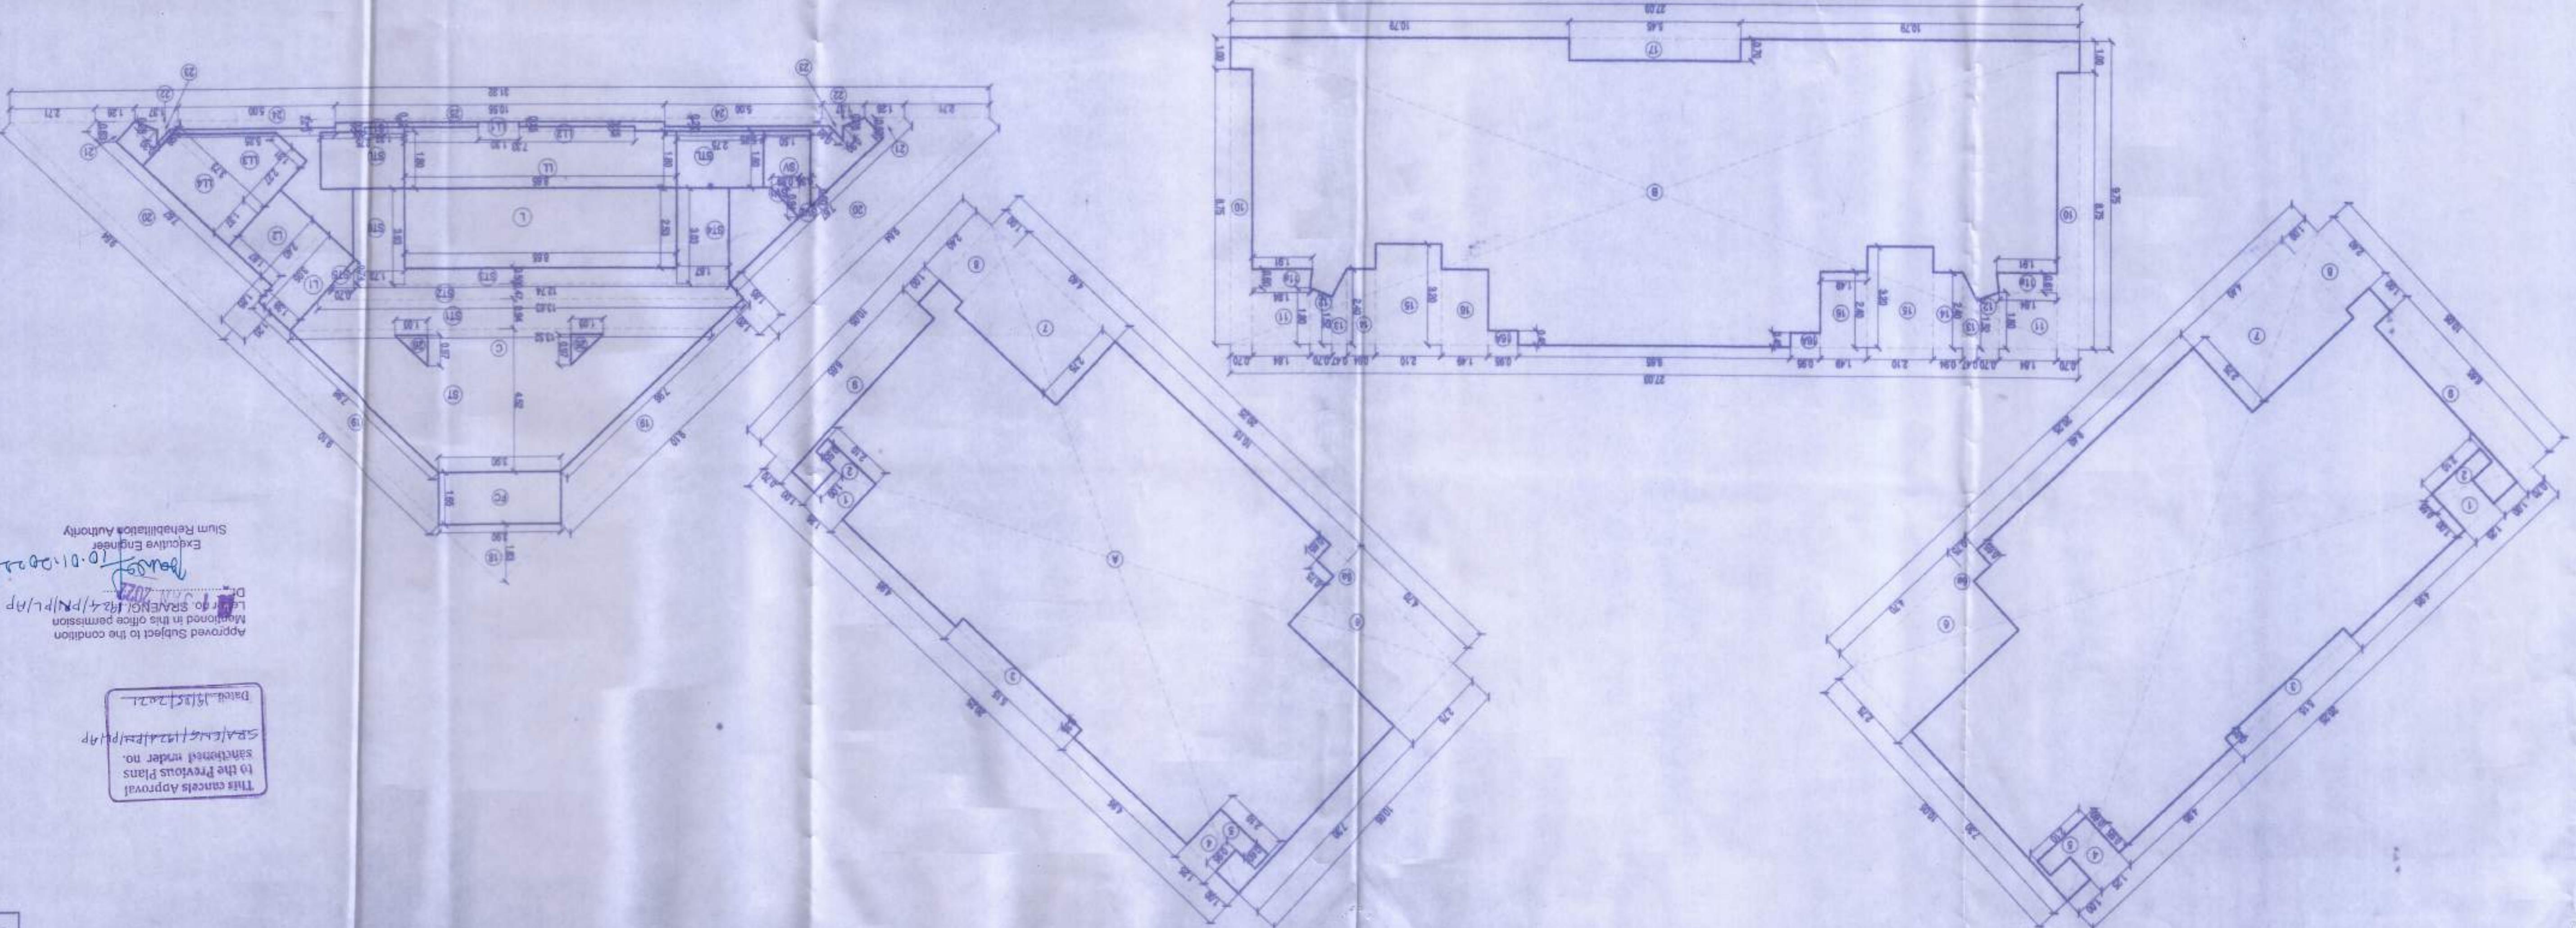

Approved Subject to the condition




