

TOTAL NO. OF PARKING = 79 NOS.

PARKING
+20.25 LVL

FROM 4TH. FLR

UP TO 6TH. FLR

3.35 M WIDE PASSAGE

STAIRS
ELEVATORS

1.945 X 4.57

3.35 X 4.57


1.70 X 2.00 X 2.00

2.00 X 2.00

2.18
3.57
0.61
5.52
9.95
65.23
52.02

Y

A-A

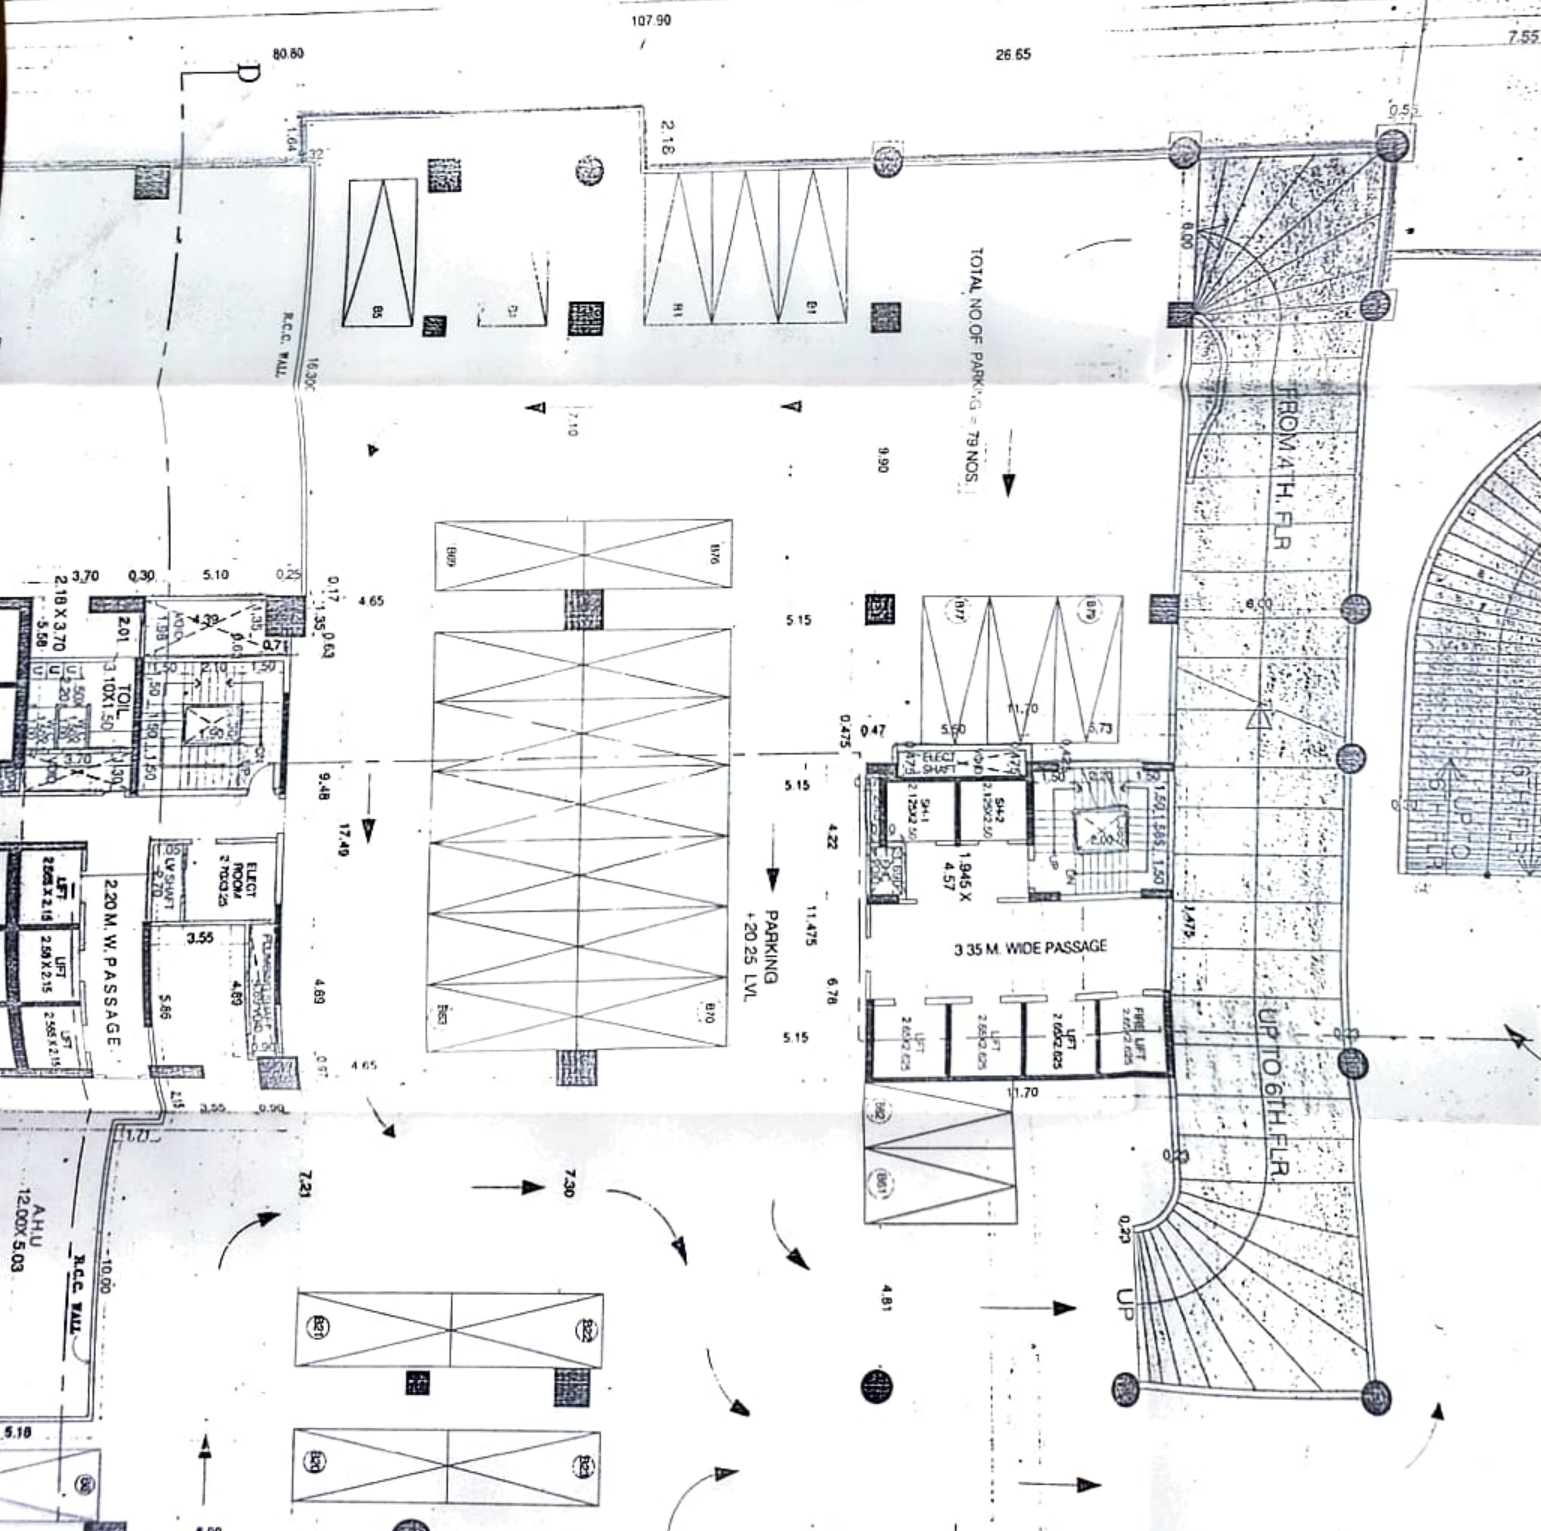

107.90

26.65

7.55

TOTAL NO. OF PARKING = 79 NOS.

FROM 4TH FLR

UP TO 6TH FLR

3.35 M. WIDE PASSAGE

PARKING
+ 20.25 LVL.

7.21

7.30

4.81

AHU
12.00x5.03


R.C.C. WALL

R.C.C. WALL


6TH FLR

UP

TOTAL NO OF PARKING = 79 NOS.

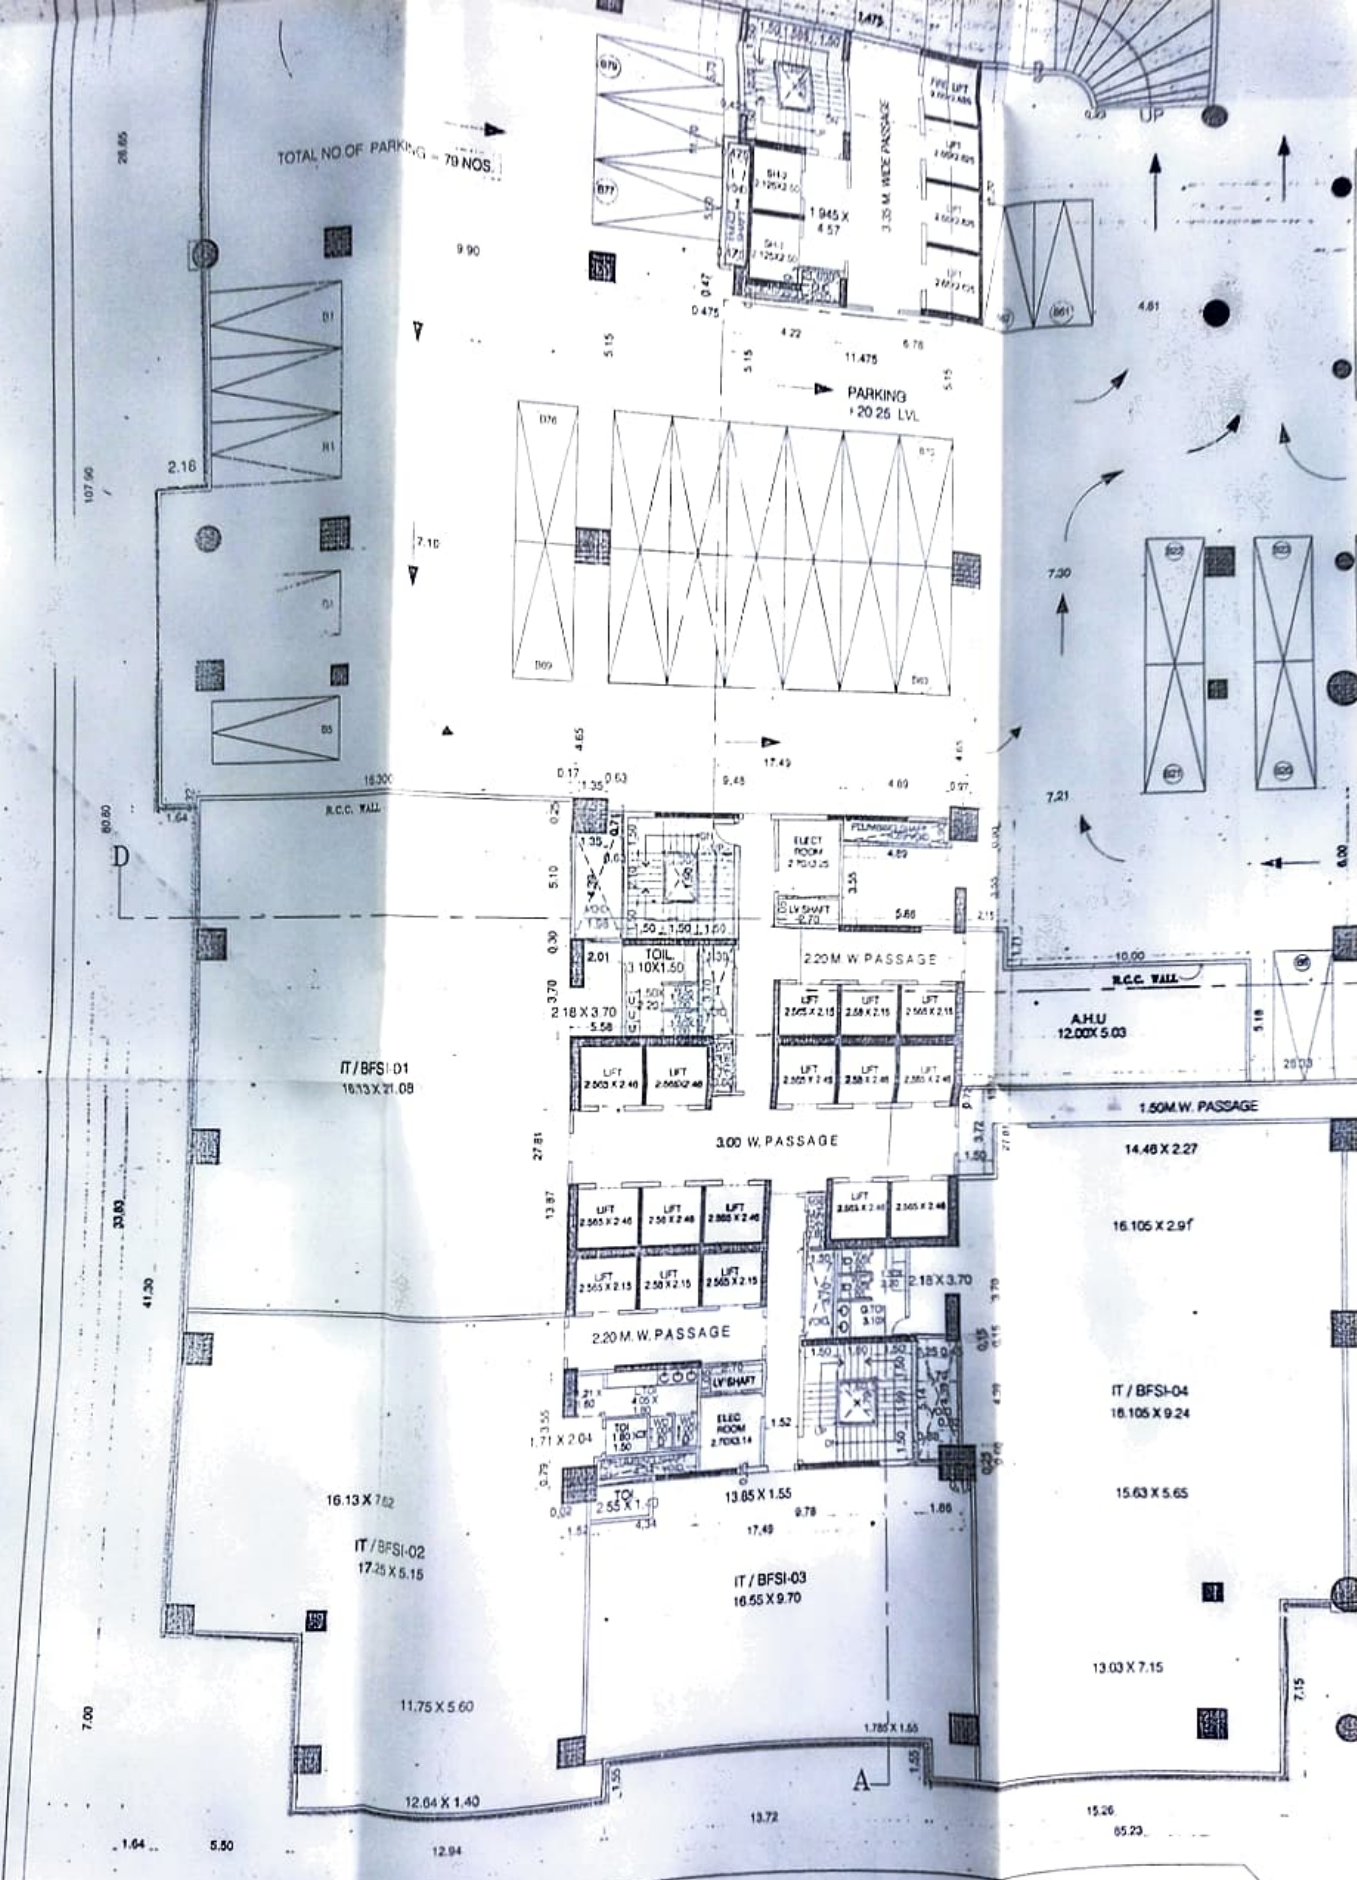

5TH. FLR. PLAN (+20.25MT.LVL.)(PARKING)
SCALE 1:150

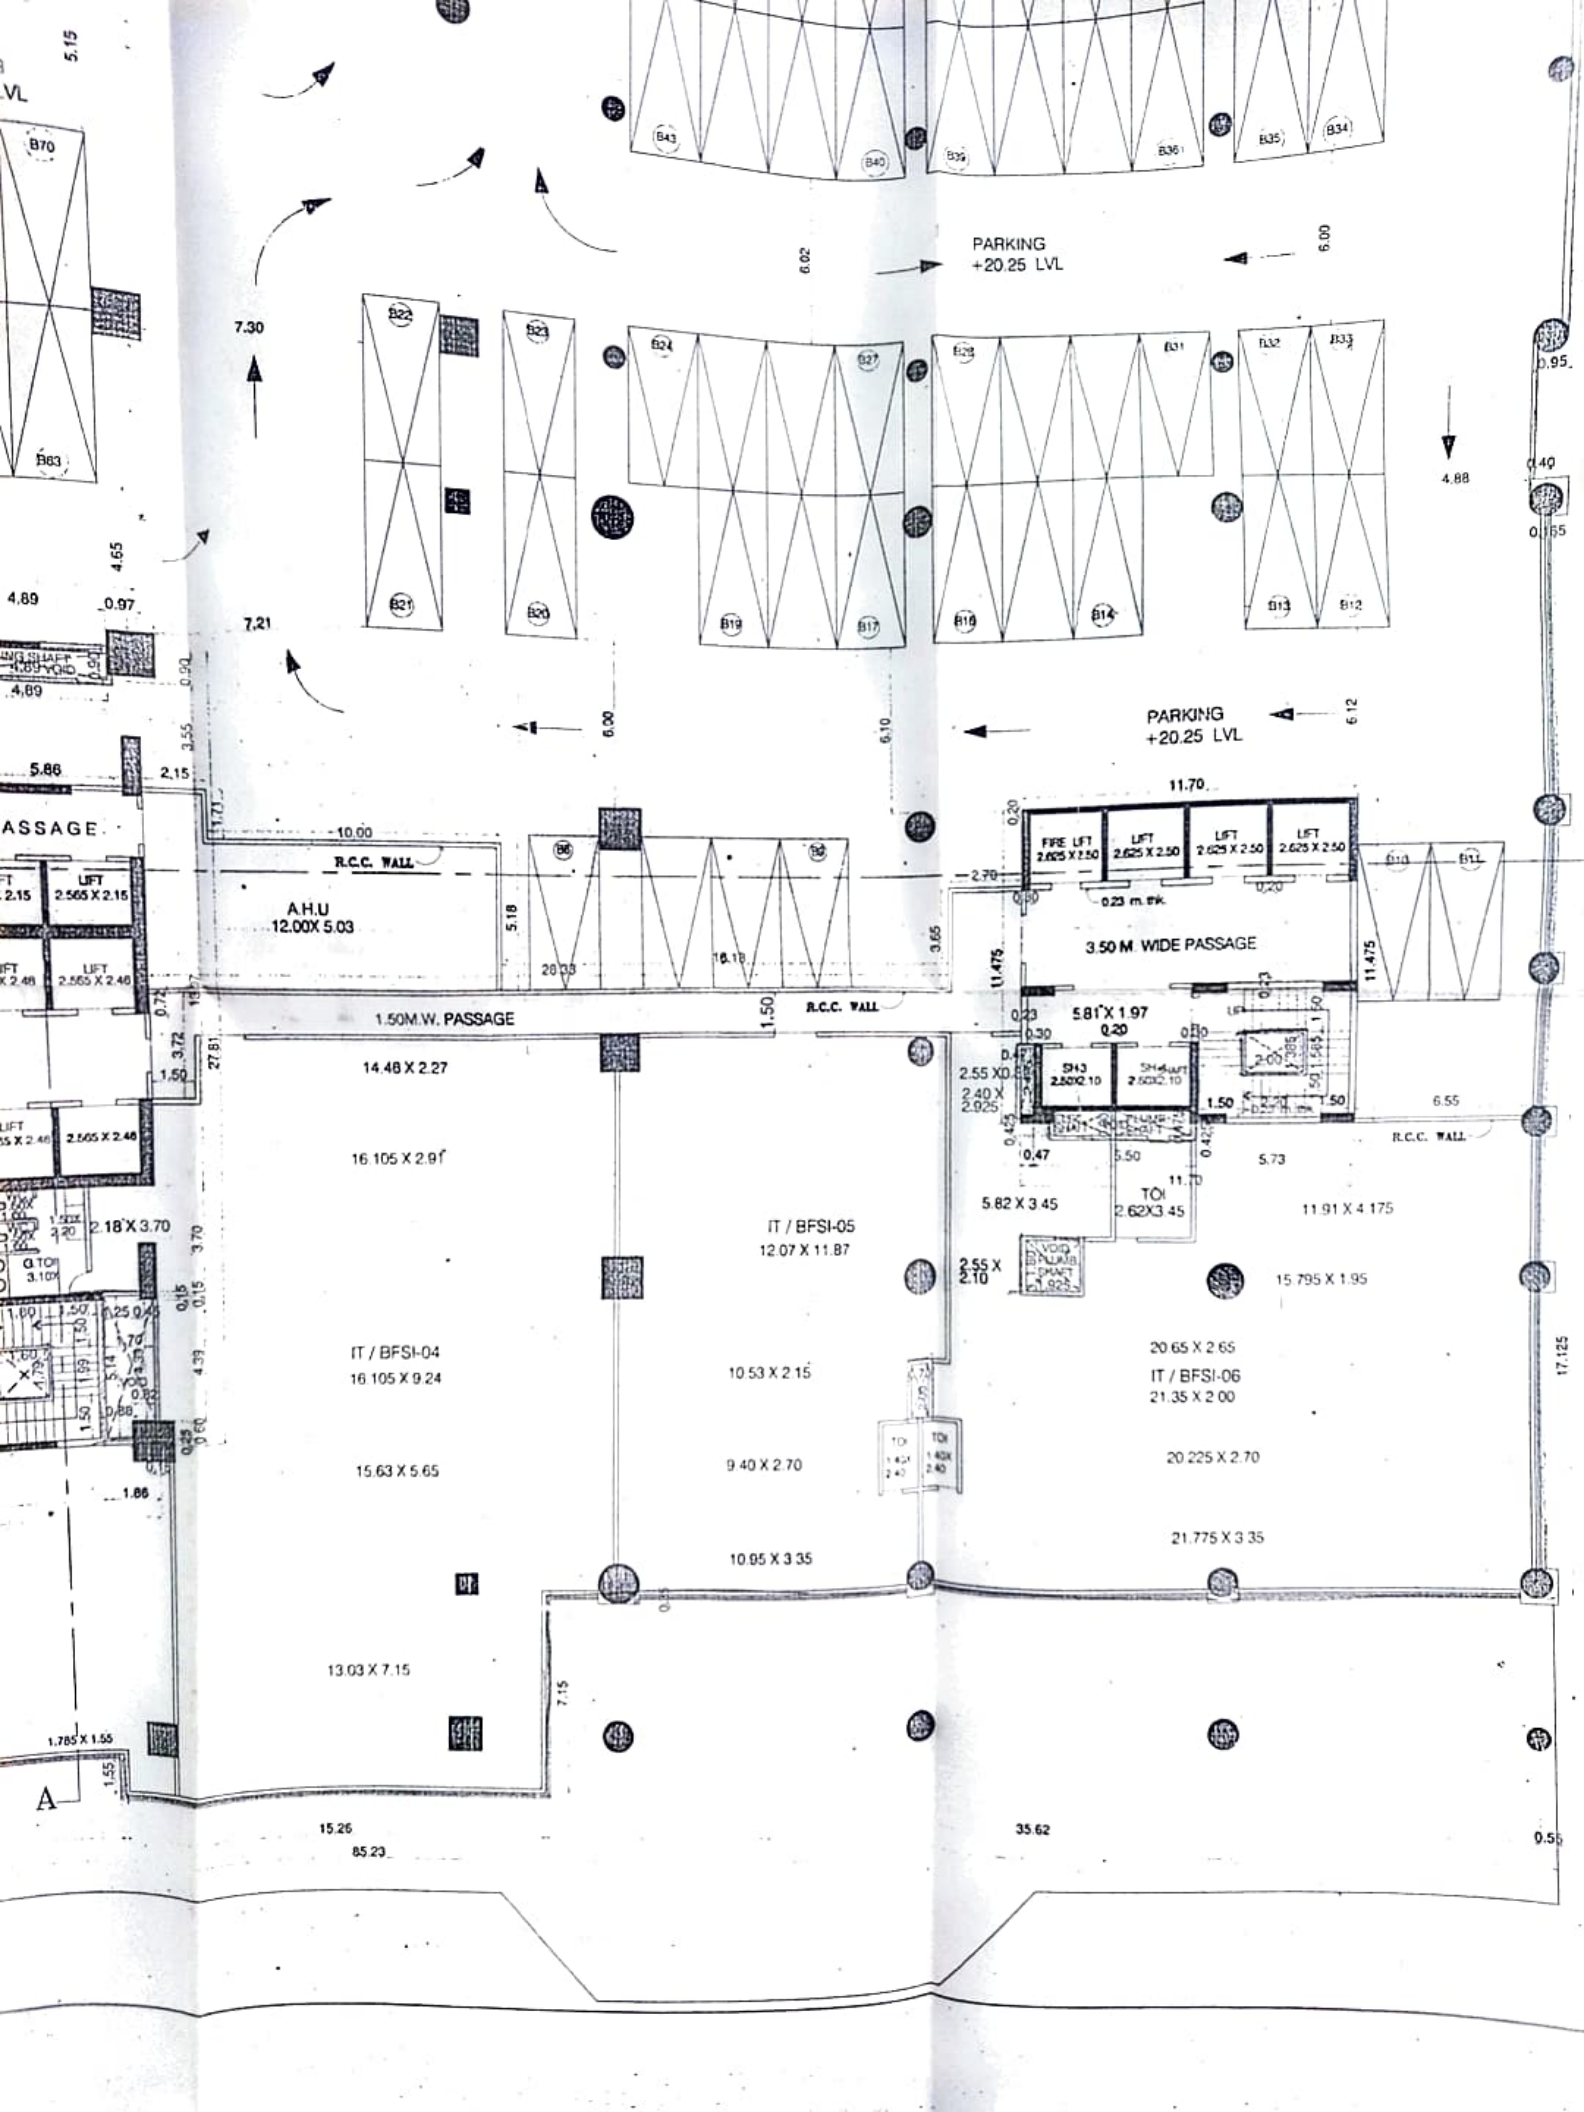


SHEET NO. 10/32

Approved Amended Subject to Condition Memorandum
In the file No. EEBP/9927/6/A dt. 26-3-13

[Signature] 26/3/13
[Signature] 26/3/13
SEBPC ~~X~~ Asst. Eng./Ex. Eng. Bldg. Proposal (City)
Municipal Corporation of Greater Mumbai

बृहन्मुंबई महानगरपालिका
कार्यकारी अभियंता
स्मारक प्रस्ताव (शहर) - १ सचि कार्यालय
दिनांक 26 MAR 2013
इ इ वी पी / _____ शहर १

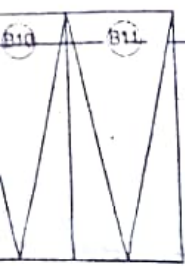

D

CONTENTS OF SHEET
 5TH FLR. PLAN + 20.25 M. LVL. (PARKING)
 STAMP OF DATE OF RECEIPT OF PLANS

39.45

6.55

R.C.C. WALL

.175

5

17.125

STAMP OF APPROVAL OF PLANS

TRUE COPY

NOTES

- PROPOSED WORK SHOWN IN RED
- RECREATION SPACE IN GREEN
- ALL WALLS ARE 0.15 M. THK.

Matrix
 MATRIX ARCHITECTS

REVISION	DESCRIPTION	DATE	SIGNATURE

DESCRIPTION OF PROPOSAL AND PROPERTY

Proposed IT / BESI Building No - 'C' On Property Bearing C.S No.166 Of Lower Parel Division Situated At N.M. Joshi Marg, Lower Parel, Mumbai- 400 013.

NAME OF OWNER

MS

M/S. MARATHON REALTY PVT. LTD.

ARCHITECT'S NAME, ADDRESS & SIGNATURE


MATRIX
 architect & engineers.
 Rukmini - Nilwas
 devl dayal road , mulund (w)
 mumbai - 80

Matrix
 signature of architect

NORTH LINE	REMARKS	DATE	JOB NO	DRG. NO.
		08.02.13		

7.15

0.55

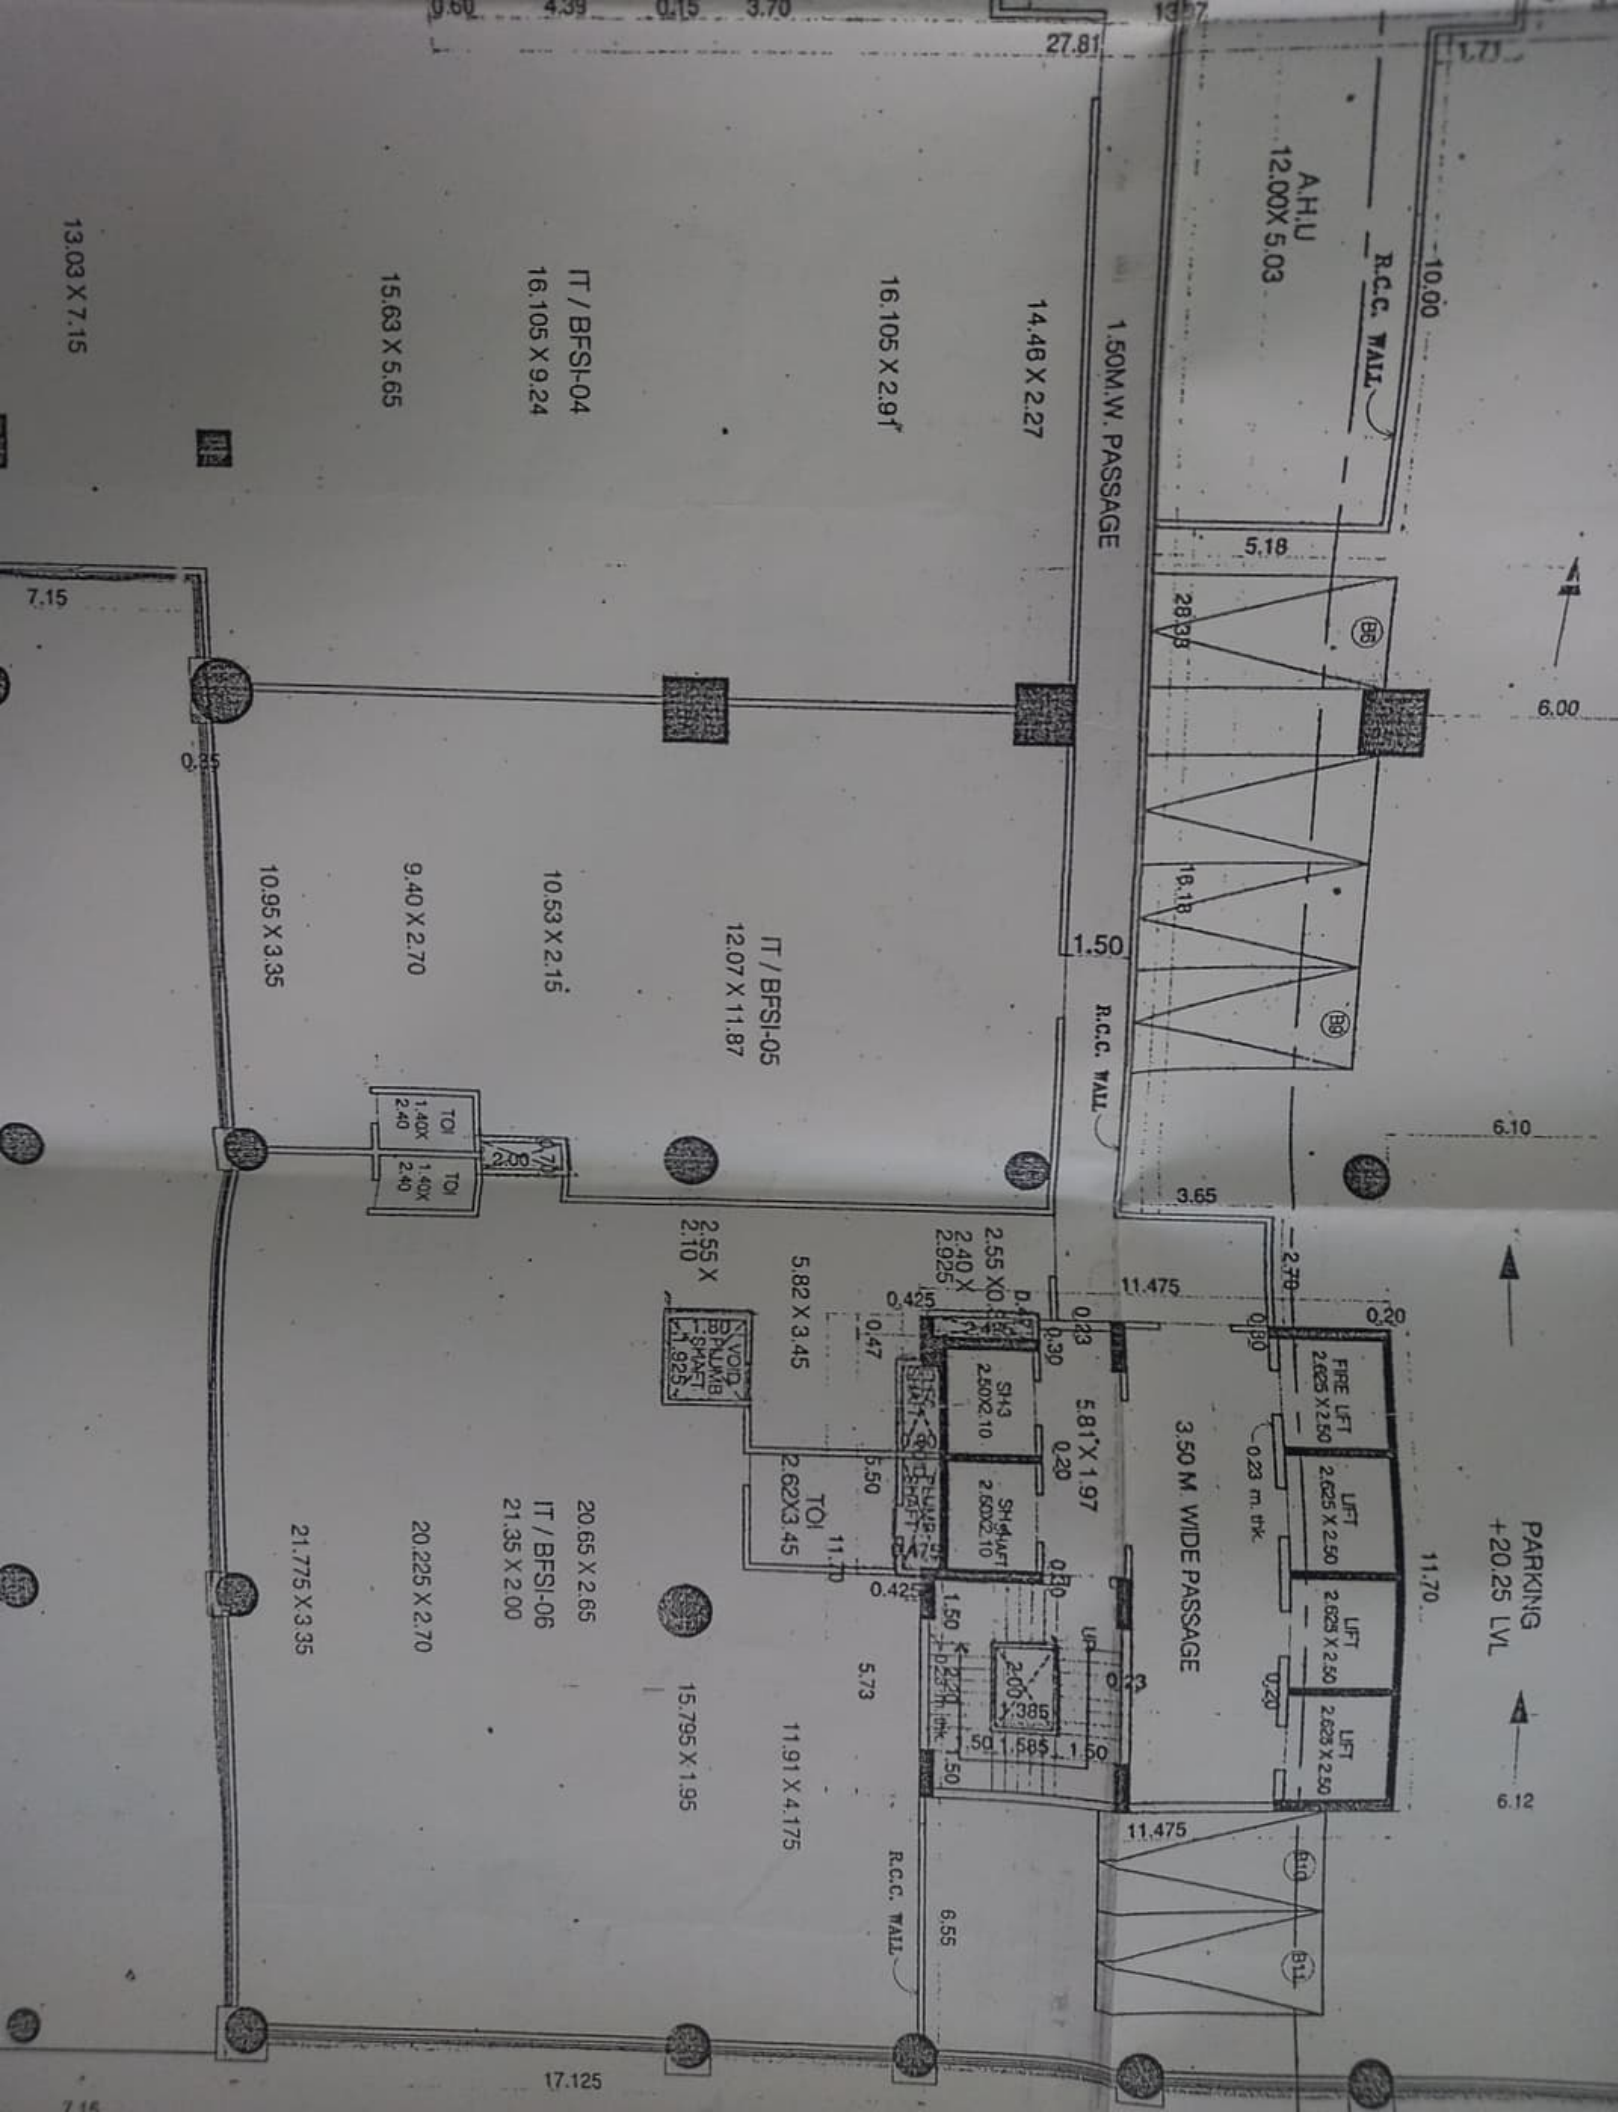

PARKING
+ 20.25 LVL



AHU
12.00 X 5.03

R.C.C. WALL

1.50 M. W. PASSAGE

14.48 X 2.27

16.105 X 2.91

IT / BFSI-04
16.105 X 9.24

15.63 X 5.65

13.03 X 7.15

10.95 X 3.35

9.40 X 2.70

10.53 X 2.15

IT / BFSI-05
12.07 X 11.87

TOI 1.40 X 2.40
TOI 1.40 X 2.40

2.55 X 2.10

5.82 X 3.45

2.55 X 2.40 X 2.925

VOID -
SHAFT
1.925 X

5.81 X 1.97

3.50 M WIDE PASSAGE

FIRE LIFT
2.625 X 2.50

LIFT
2.625 X 2.50

LIFT
2.625 X 2.50

LIFT
2.625 X 2.50

20.65 X 2.65
IT / BFSI-06
21.35 X 2.00

20.225 X 2.70

21.775 X 3.35

15.795 X 1.95

11.91 X 4.175

R.C.C. WALL

11.475

SH3
2.50 X 2.10

SH4
2.50 X 2.10

2.00 X 2.00






















17.125

7.15

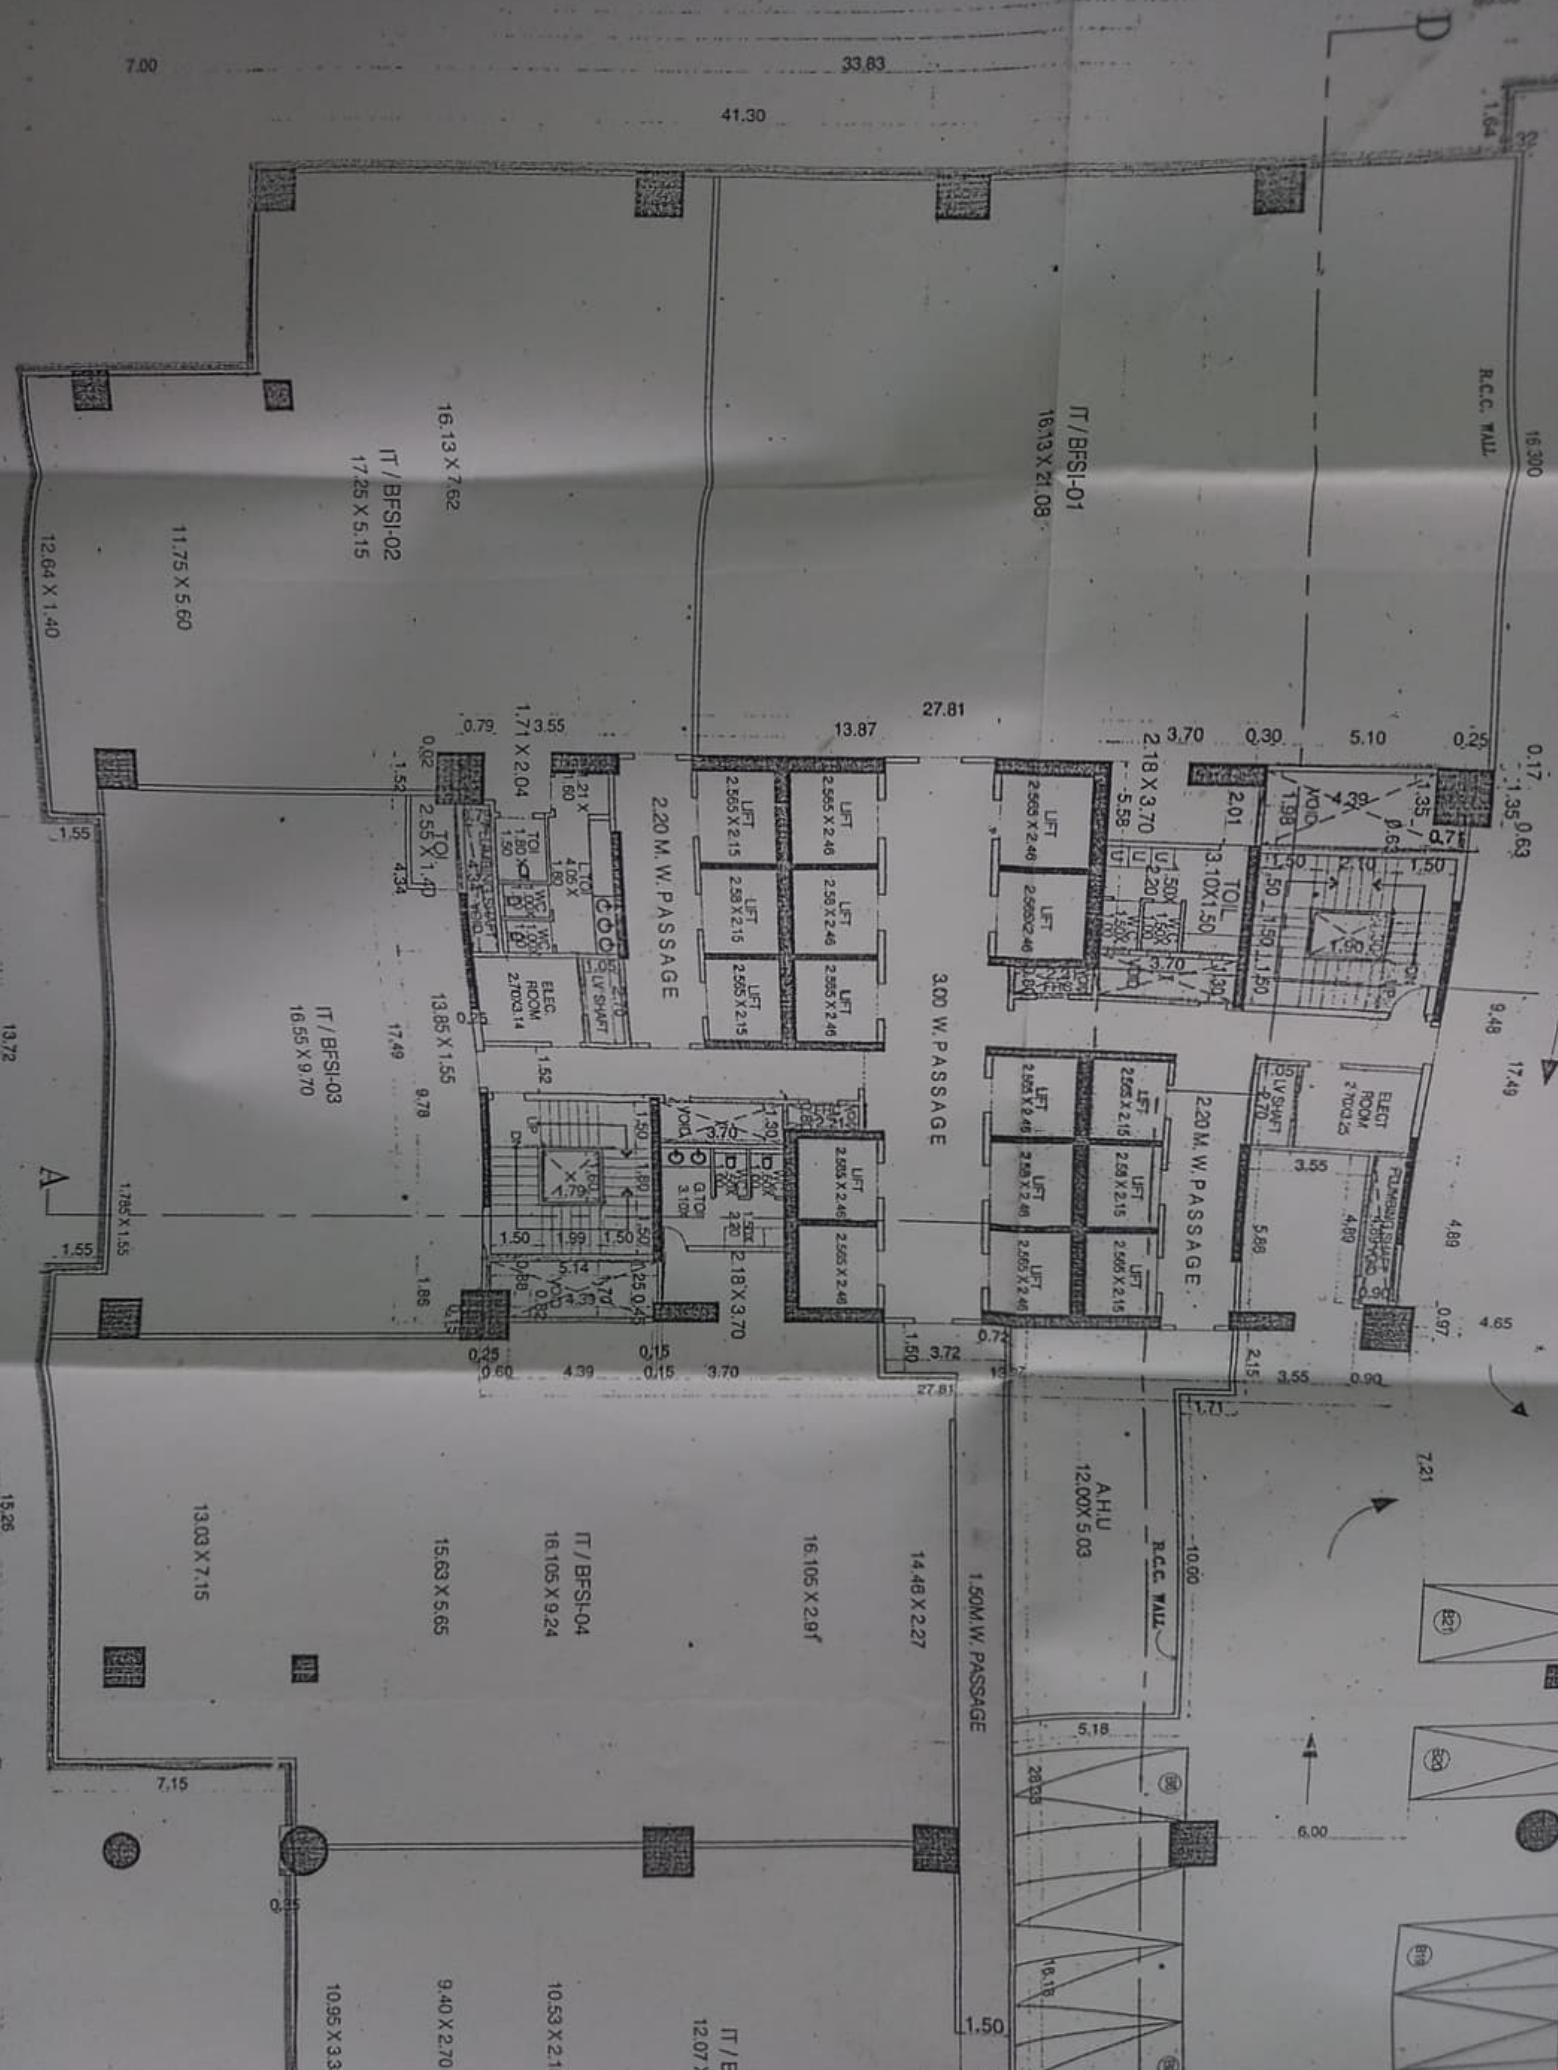

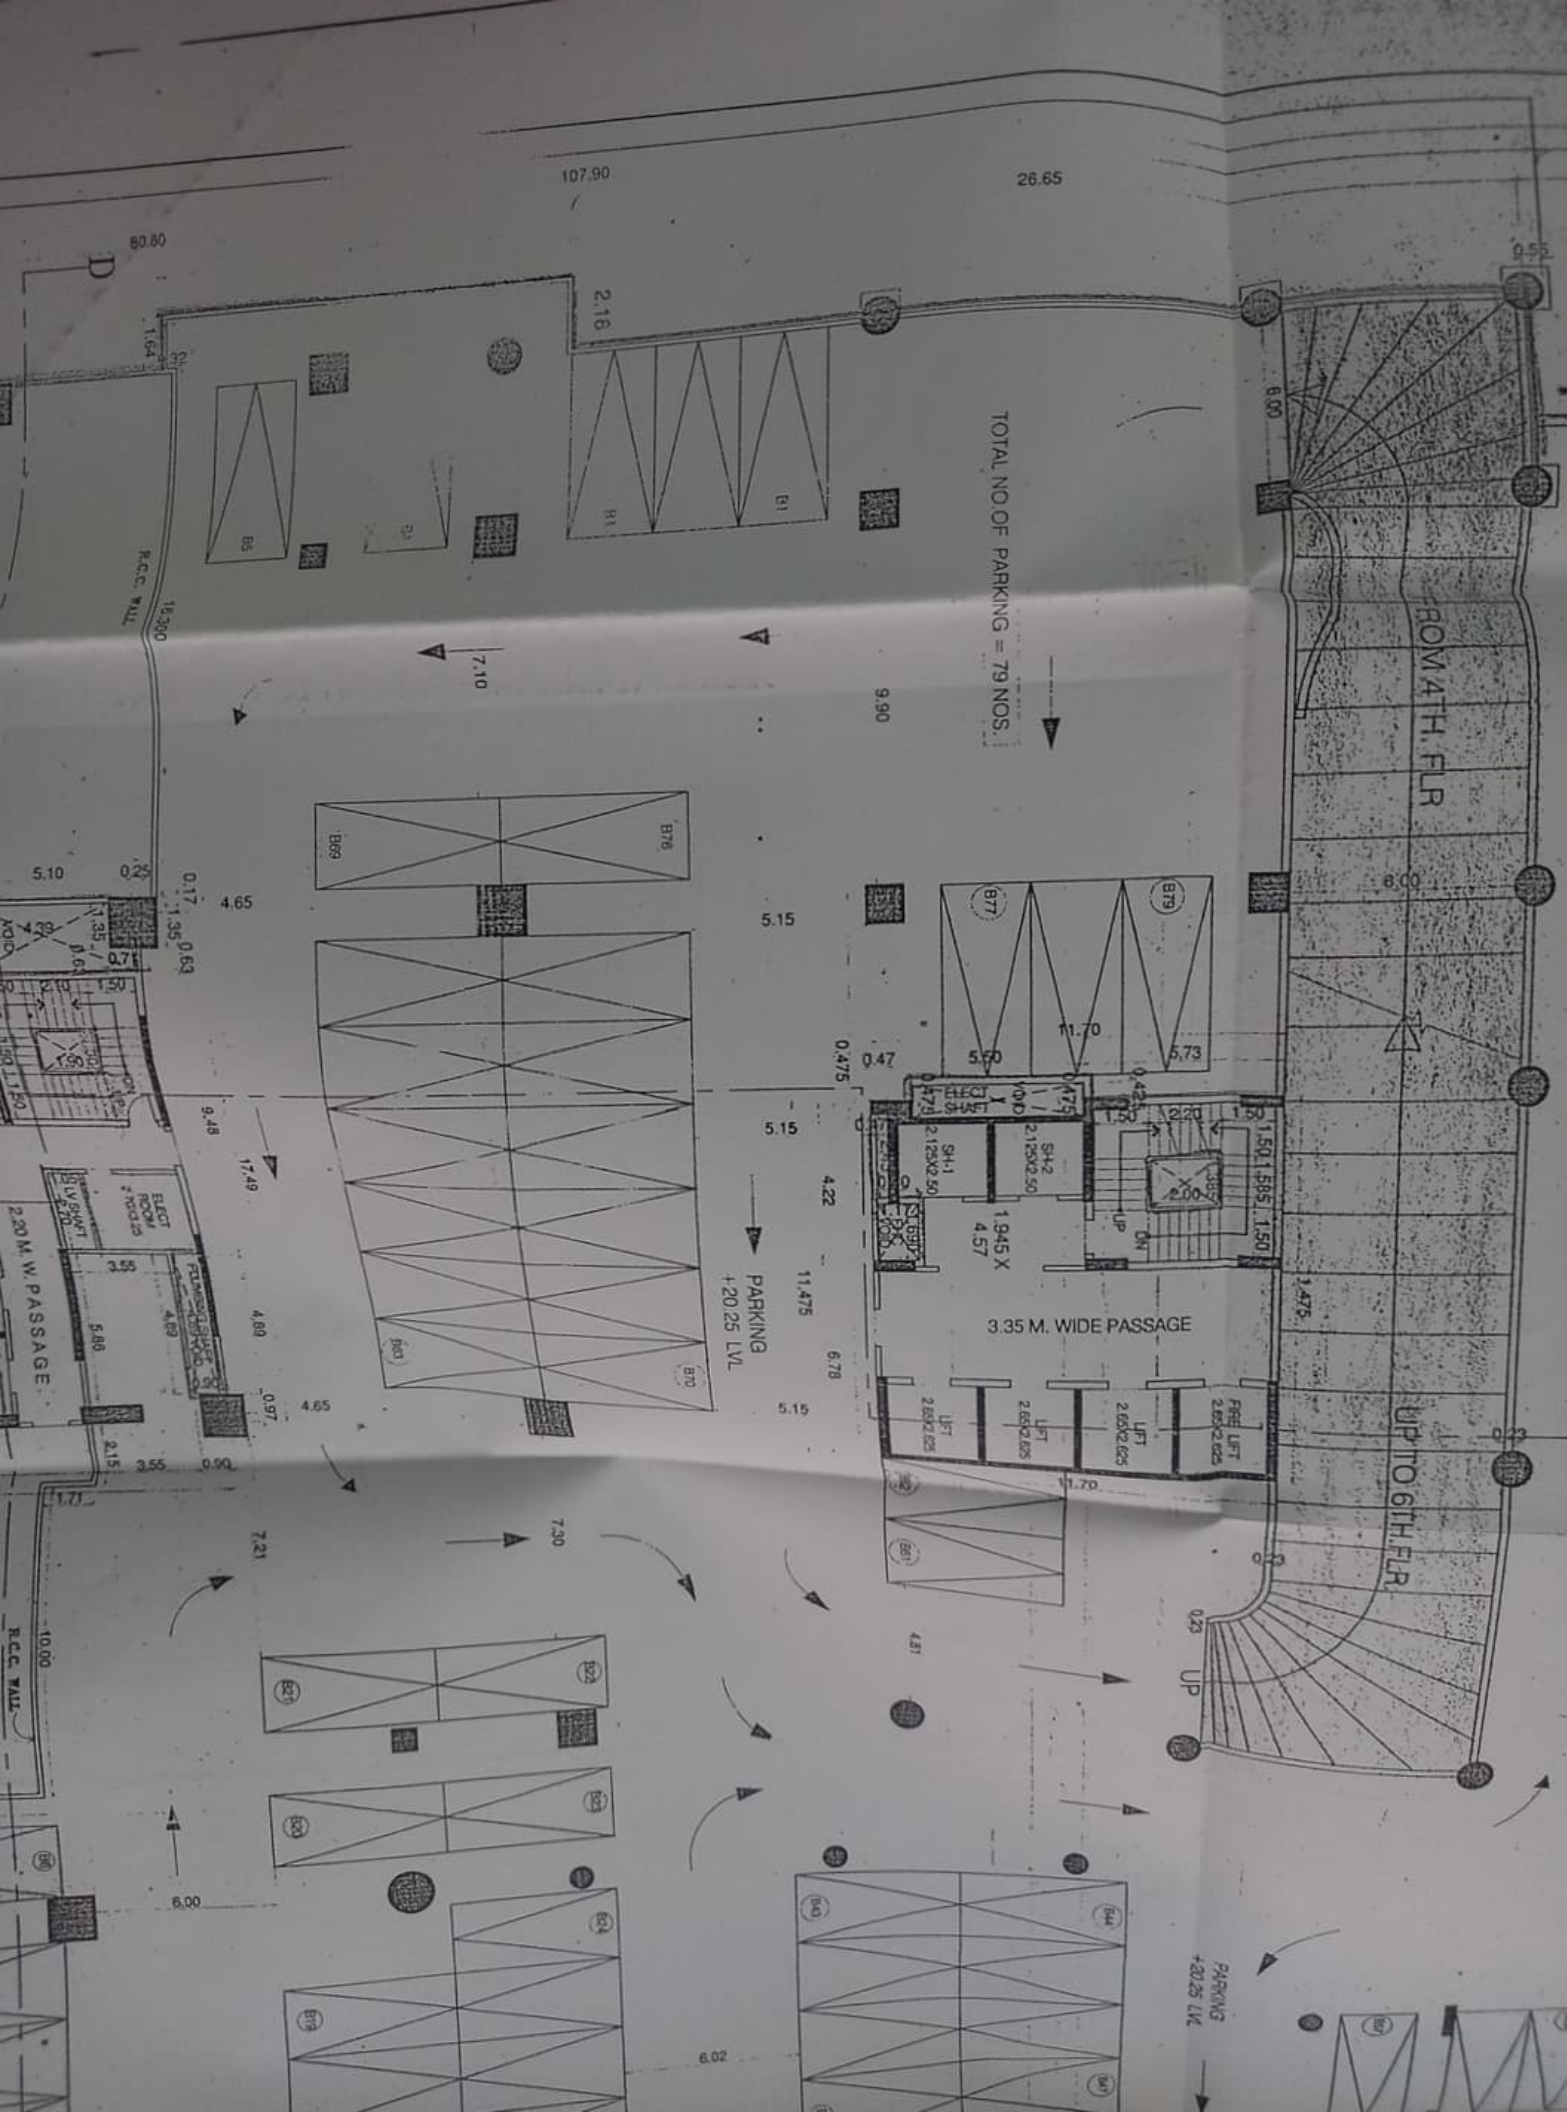

107.90 26.65

TOTAL NO OF PARKING = 79 NOS.

7.10

ROW 4TH FLR

B76 B69

B77 B79

PARKING +20.25 LVL

3.35 M. WIDE PASSAGE

UP TO 6TH FLR


PARKING +20.25 LVL

R.C.C. WALL

5TH FLR. PLAN (+20.25M LVL.) (PARKING)
SCALE 1:500

