


CONTENTS OF SHEET
SECTION C.C, D.D, E.E, F.F, G.G, H.H ETC...
DATE & STAMP OF APPROVAL OF PLAN

Plans are approved Subject to conditions prescribed in Permit No. **504/2009/14**
TMC/7D-DP/18/1421/18 Date: **30/12/2022**


Design Engineer (1005)
Executive Engineer (1005)
Thane Municipal Corporation
The City of Thane



सावधान
"मंजूर नकाशांनुसार बांधकाम व परतणे या व पिकाय विभाग विद्यमानलेखनानुसार आवश्यक त्या परवानग्या व यांना बांधकाम कार्य करणे, मर्यादाएं, प्रादेशिक व नगर रचना अधिनियमाचे कठोर व अनुसार दखलपत्र घेऊन आहे. न्यायादी नसतील बाबत ३ वर्षे केवळ व रु. १०००/- वर हीट मंजूर"

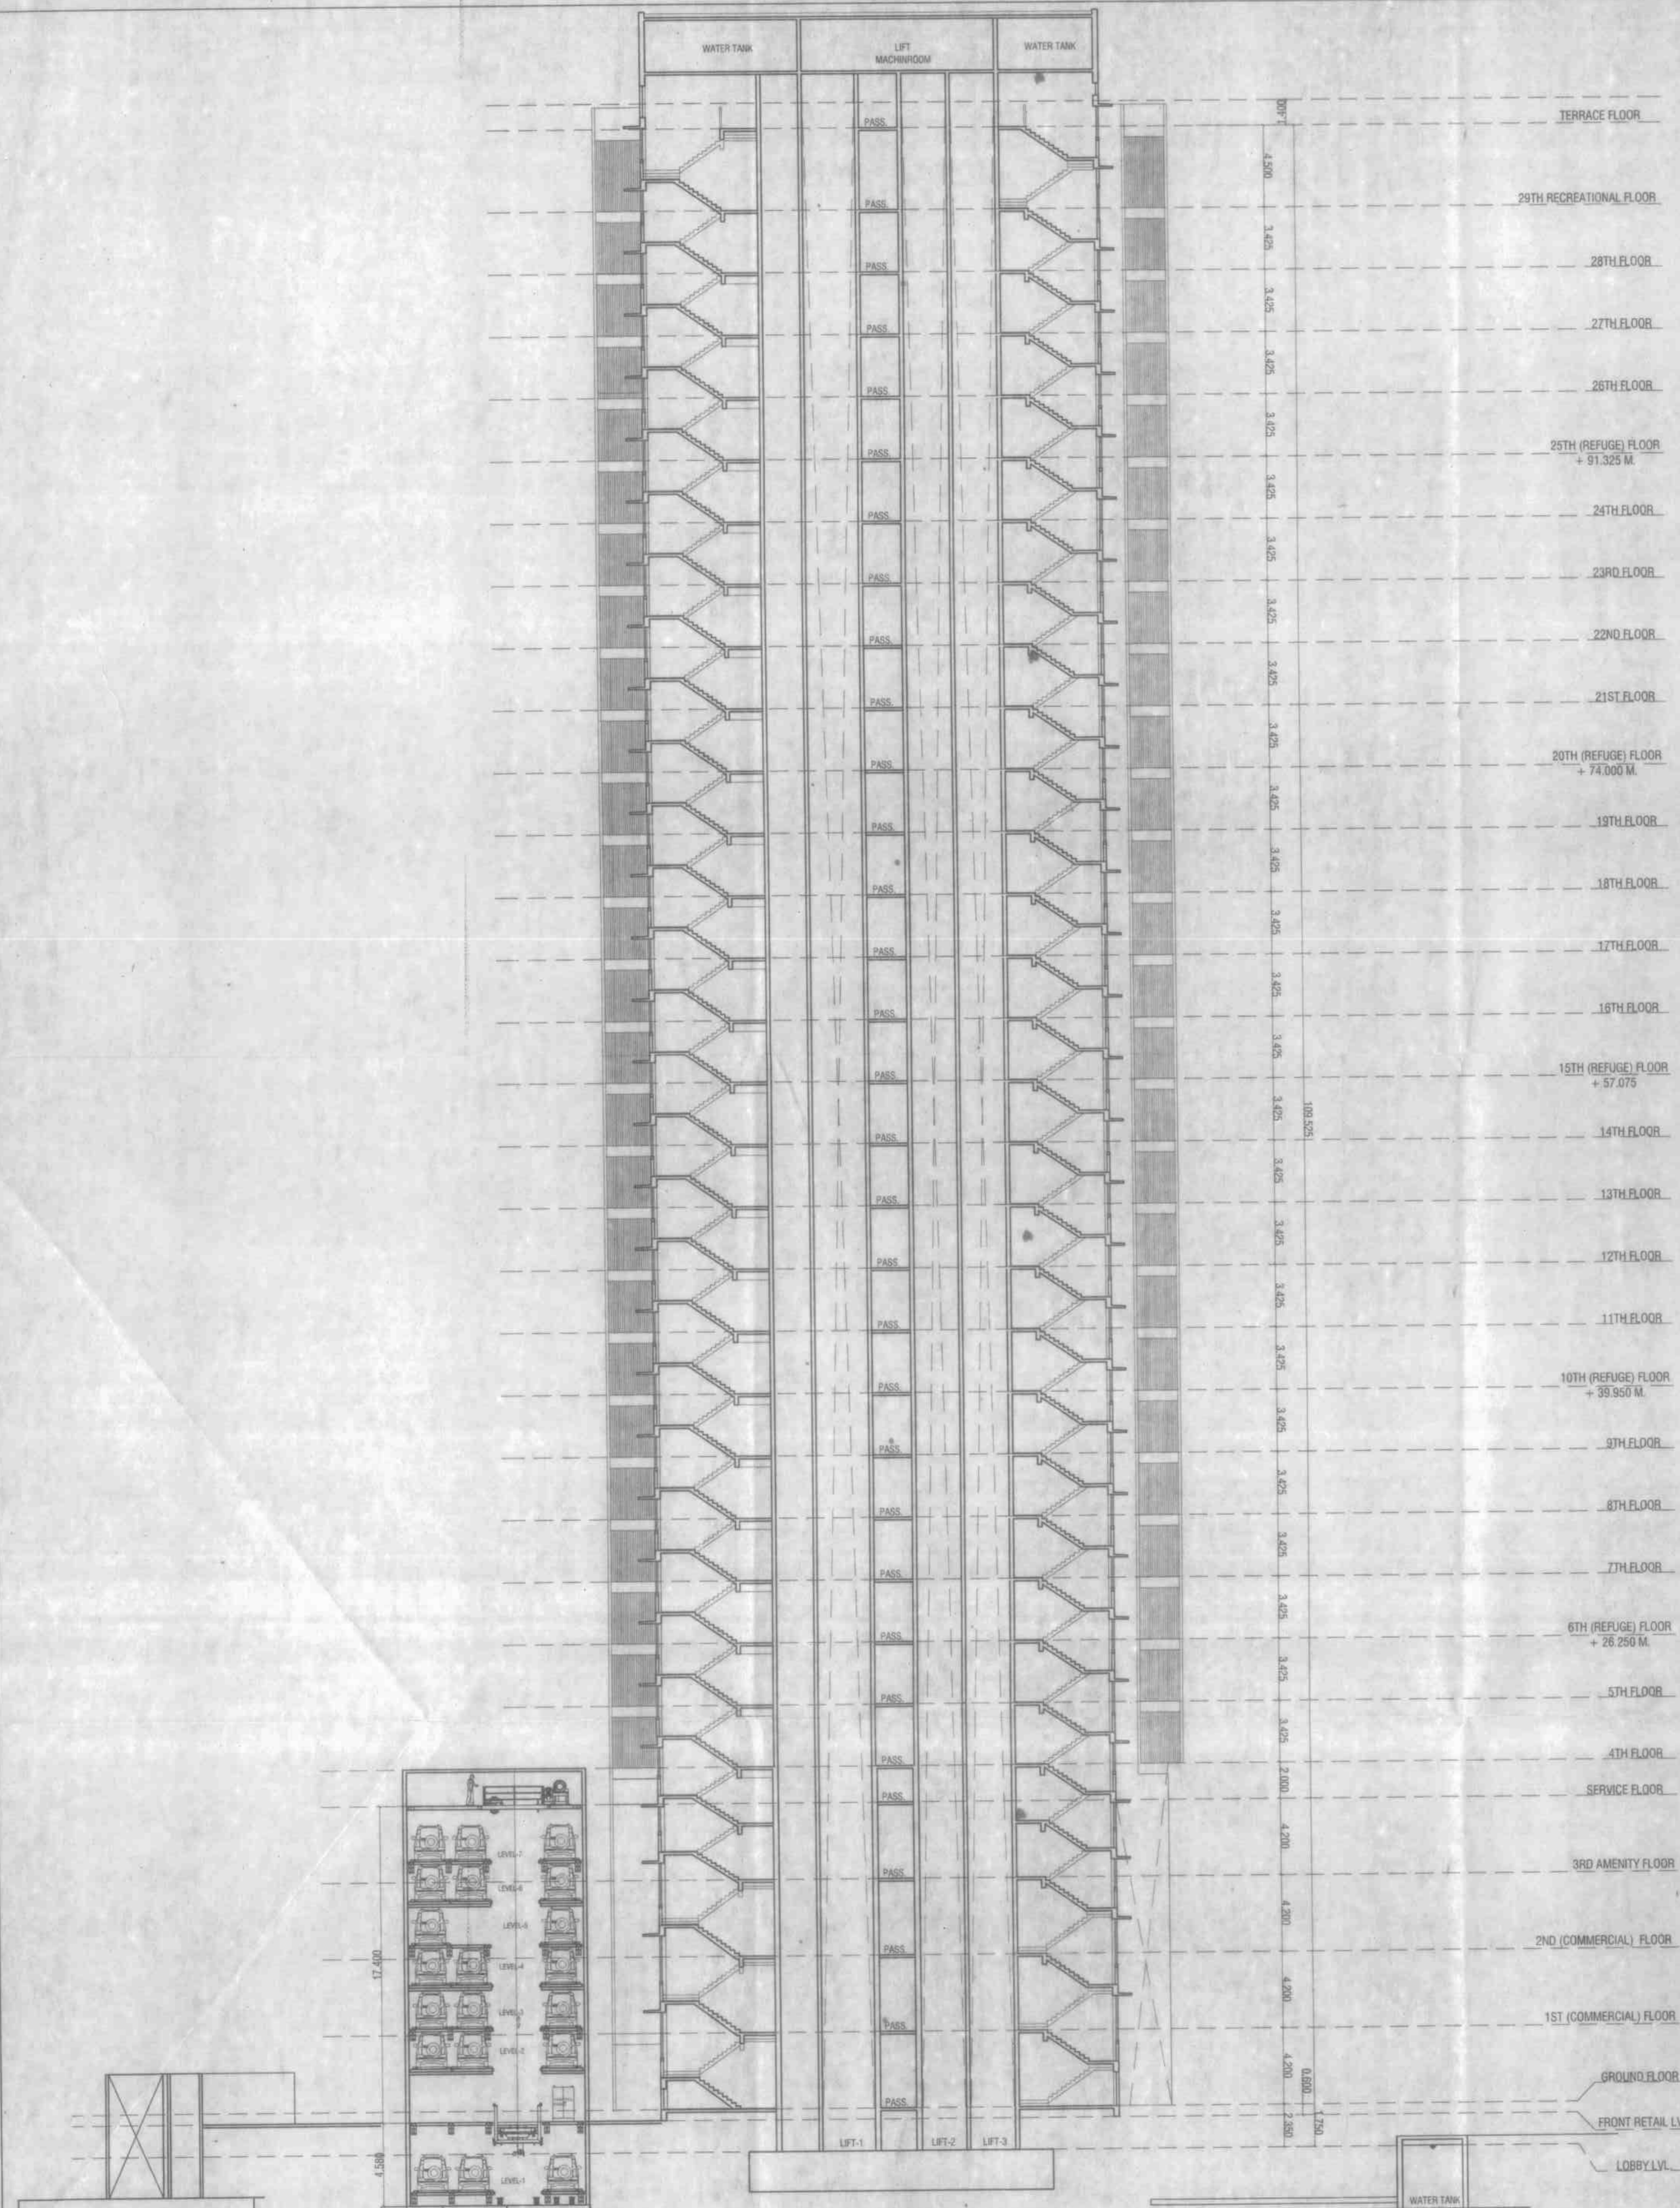


SECTION CC
SCALE 1:200

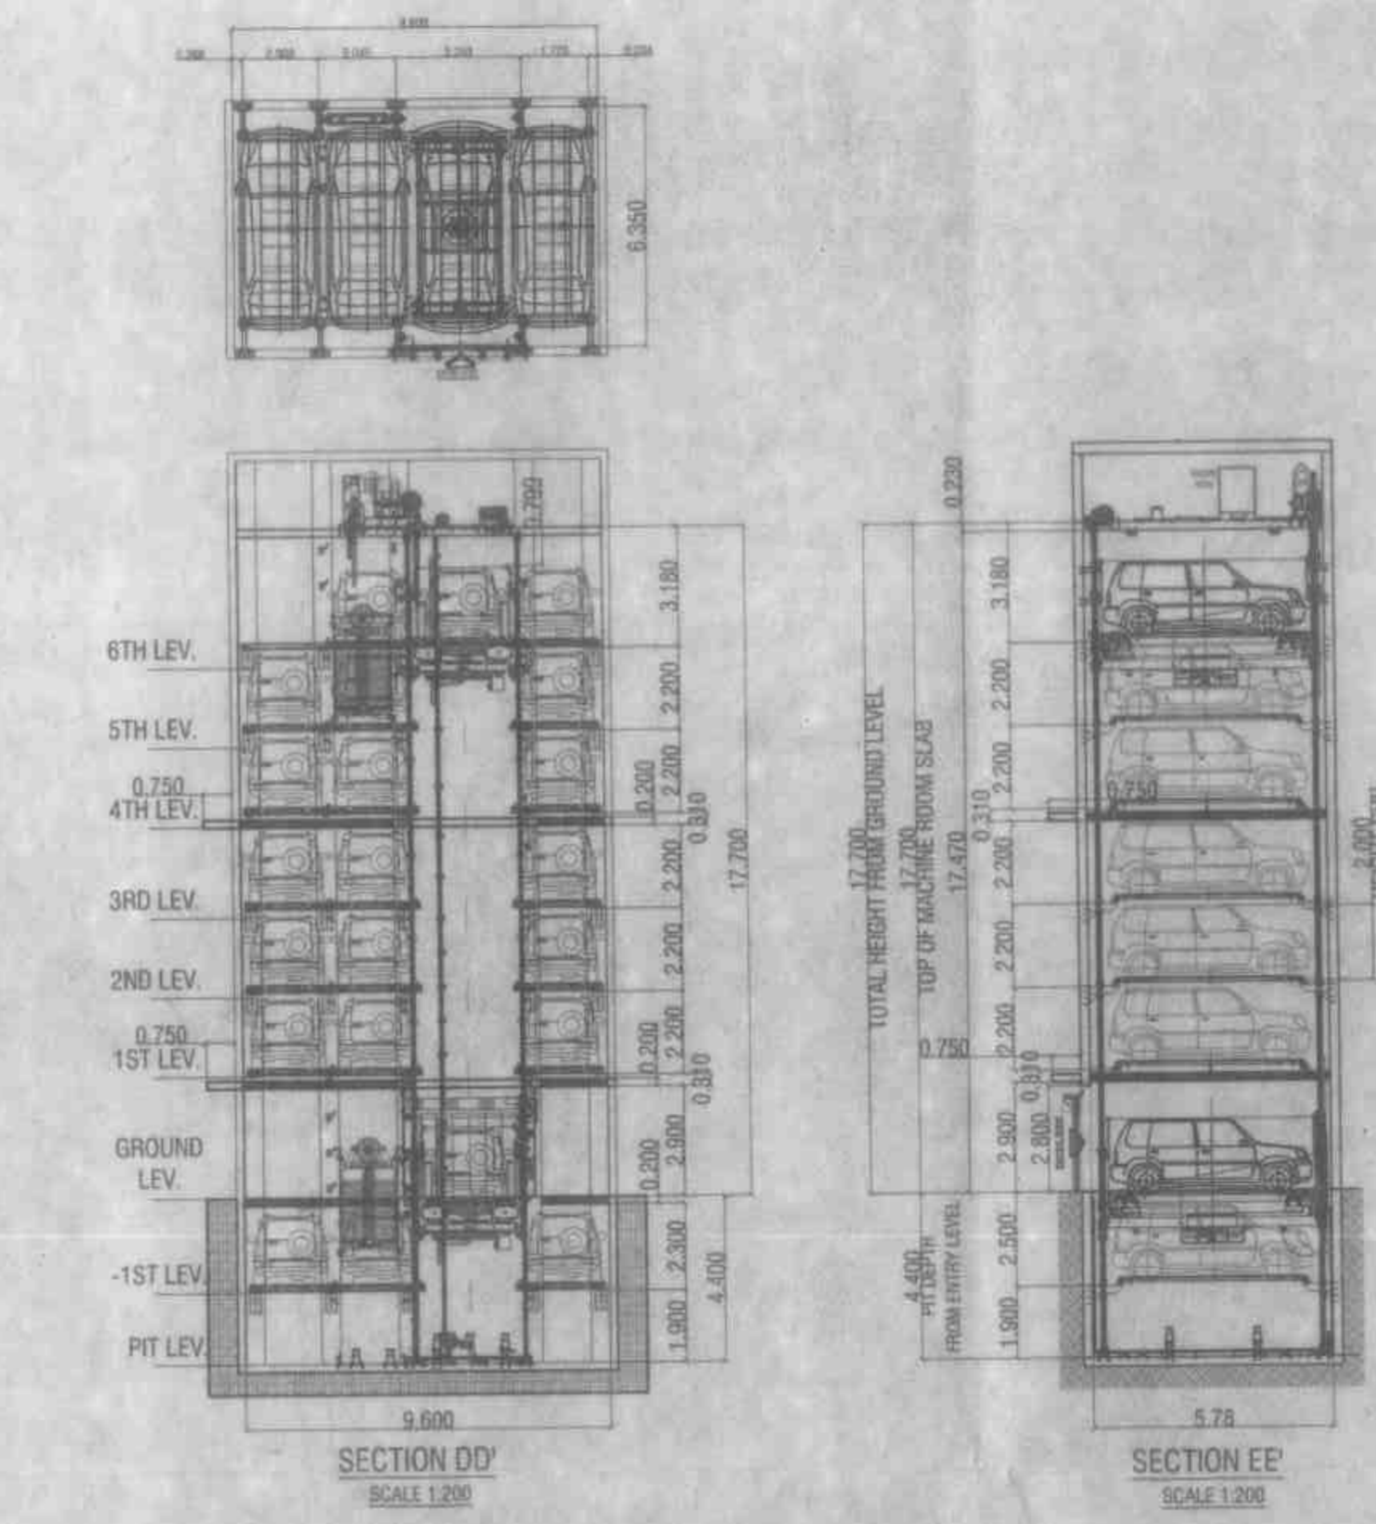

SECTION DD
SCALE 1:200


SECTION EE
SCALE 1:200

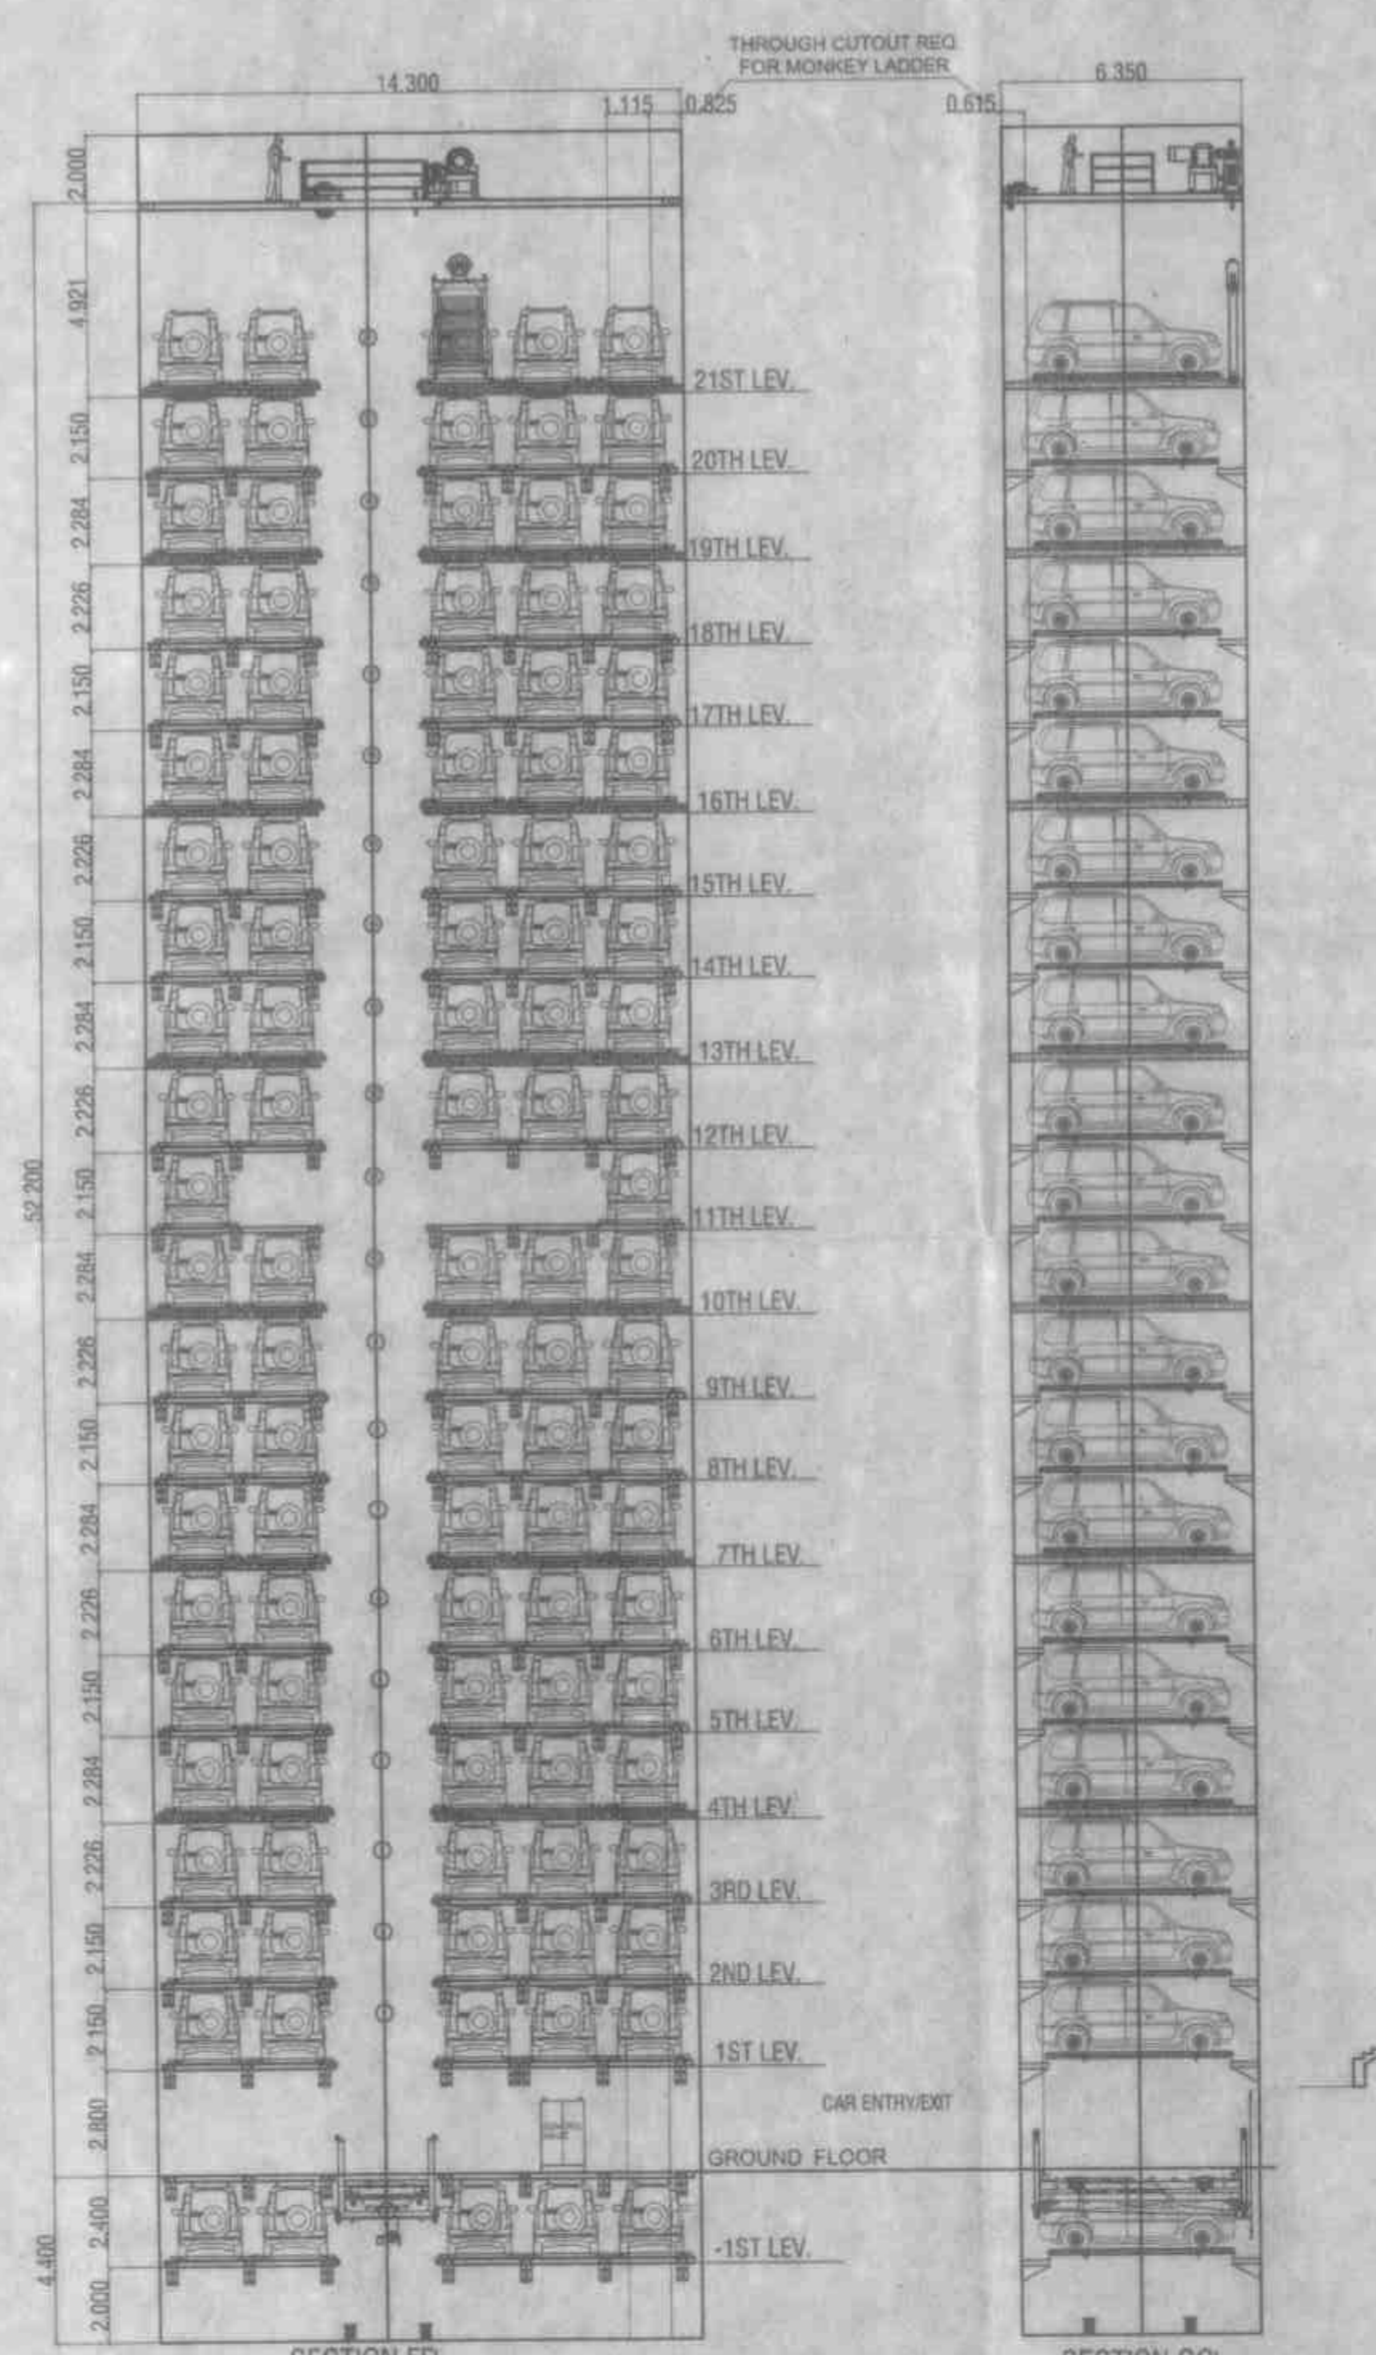

SECTION FF
SCALE 1:200

SECTION GG
SCALE 1:200

SECTION HH
SCALE 1:200

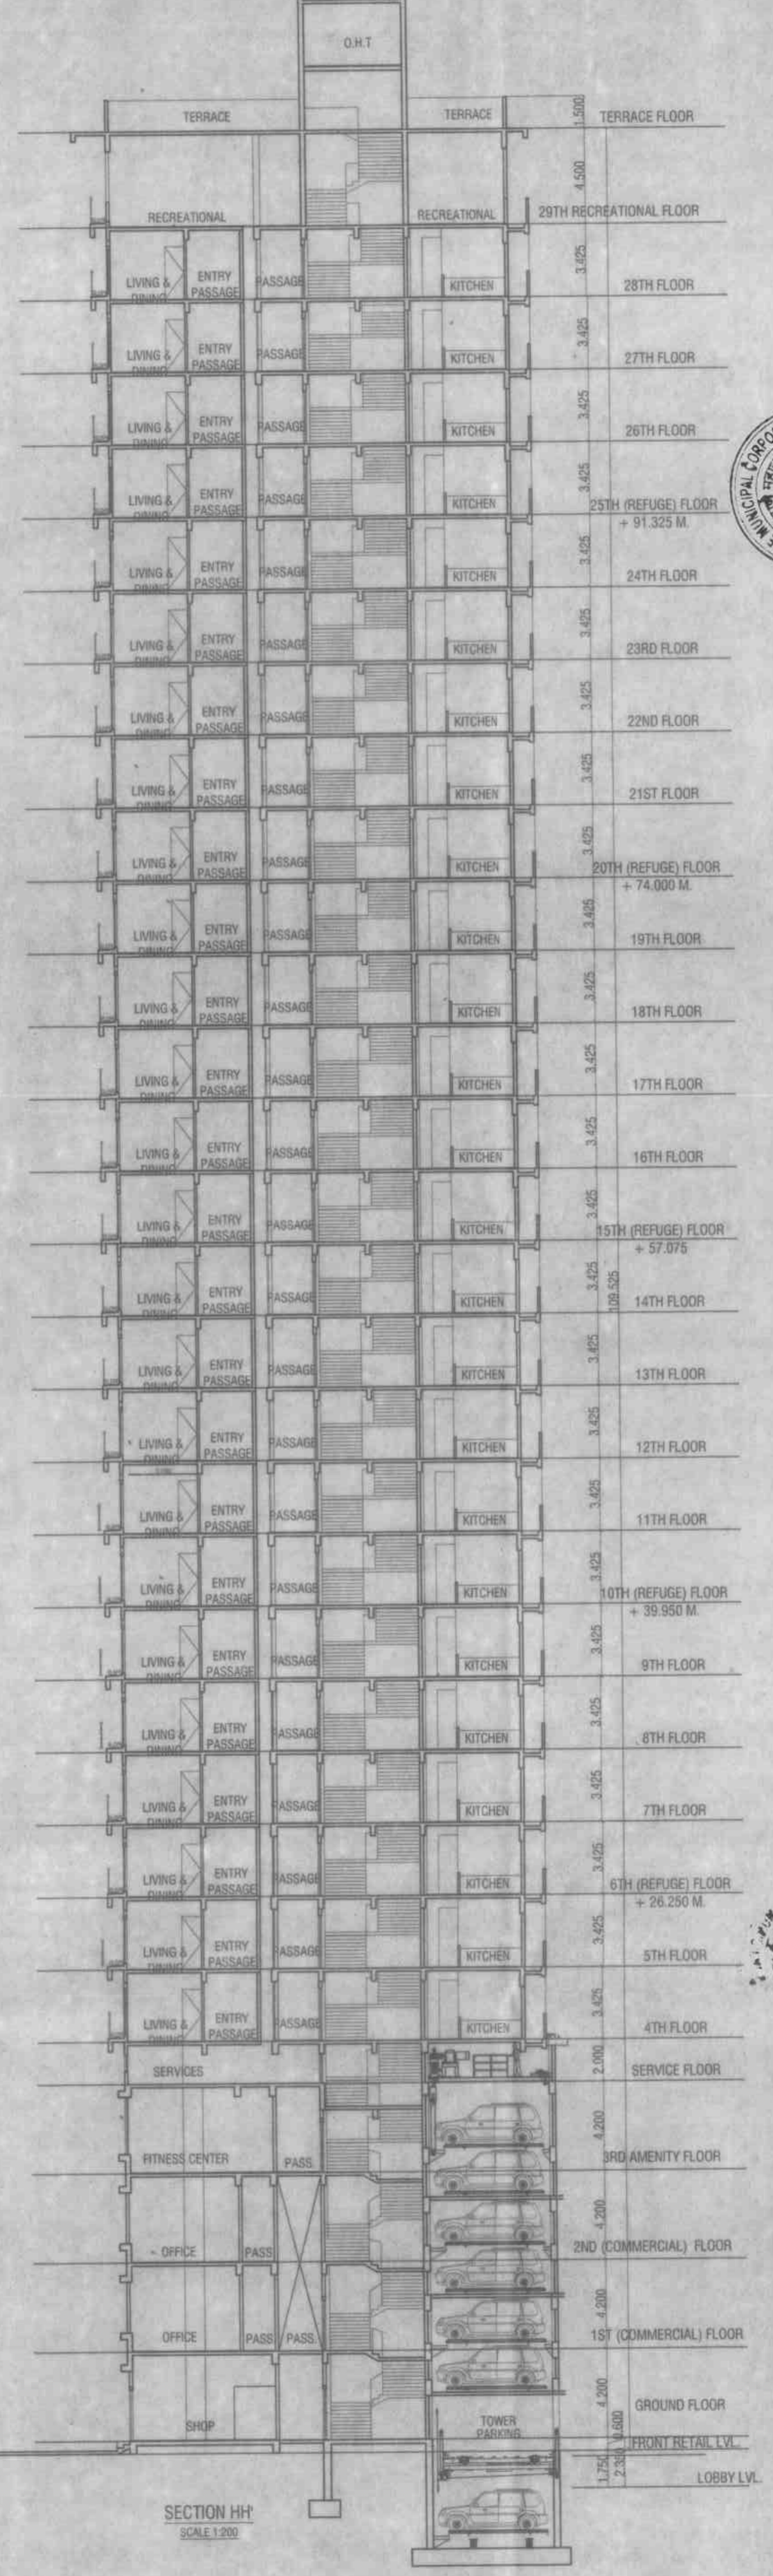

SCHEDULE OF DOORS & WINDOWS

SIZE	TYPE	DESCRIPTION
1.00 X 2.45	D-1	T.W. FRAMED WITH PANNELED DOOR
0.75 X 2.15	D-2	MARBLE FRAME AL DOOR
3.00 X 2.45	W	ALLUMINIUM FRAMED WITH SLIDING WINDOW
1.50 X 1.50	W1	ALLUMINIUM FRAMED WITH SLIDING WINDOW
2.45 X 2.45	W2	ALLUMINIUM FRAMED WITH SLIDING WINDOW
0.84 X 0.84	W3	ALLUMINIUM FRAMED WITH SLIDING WINDOW
0.60 X 1.25	V	VENTILATOR

DESCRIPTION OF PROPOSAL
PROPOSED RESIDENTIAL COMPLEX ON PLOT BEARING S. NO. 312 / 1A, 312/1B, 316 (P), 316/1Q/1, 318/1D/2, 319 / 1A, 319 / 1B / 1, 319/1B/2 NO OF VILLAGE MAVADE, THANE.

NAME & ADDRESS OF OWNER (P.O.A HOLDER)
NEELKANTH MANSIONS & INFRASTRUCTURE PVT. LTD.
FINE HOUSE, ANANDILANE,
OPP. DENA BANK, M.G. ROAD,
GHATKOPAR (E), MUMBAI - 400077

SIGNATURE OF OWNER P.O.A.H
SIGNATURE OF ARCHITECT

ARCHITECTS NAME & ADDRESS
Sankar ARCHITECTS
2ND FLOOR, NAKSHATRA, A WINGS,
NEAR TMC, ALMEIDA ROAD,
PANCHPAKHADI, THANE (W), 400 602
PHONE - 2537 6701, TELEFAX - 2536 4700
E MAIL - sankararchitects@yahoo.co.in

DRG. NO.	SCALE	DATE	DRY/BY	CHKD. BY
C-333/2022/A-M/11	1:200	05.07.2022	MANALI / TUSHAR	