


CONTENTS OF SHEET  
SECTION A-A, B-B, ETC.  
DATE & STAMP OF APPROVAL OF PLAN


Plans are approved Subject to conditions  
Prescribed in Part 4, No. V.P. - 584/10/2014  
TMC/7D-D/17/1/2021/1/2022

Deputy Engineer (TOD)  
Thane Municipal Corporation  
The City of Thane

Executive Engineer (TOD)  
Thane Municipal Corporation  
The City of Thane

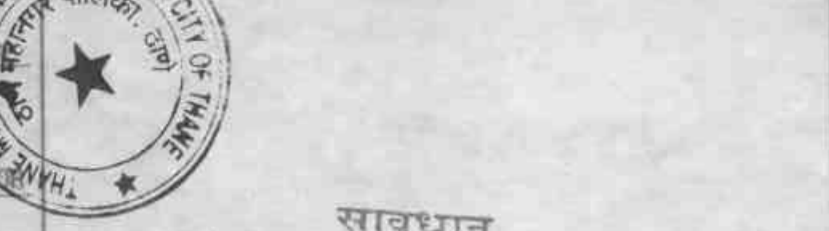

सावधान  
प्लान नकाशास्य बांधकाम न करीत करीत  
प्लान नकाशास्य बांधकाम न करीत करीत  
प्लान नकाशास्य बांधकाम न करीत करीत

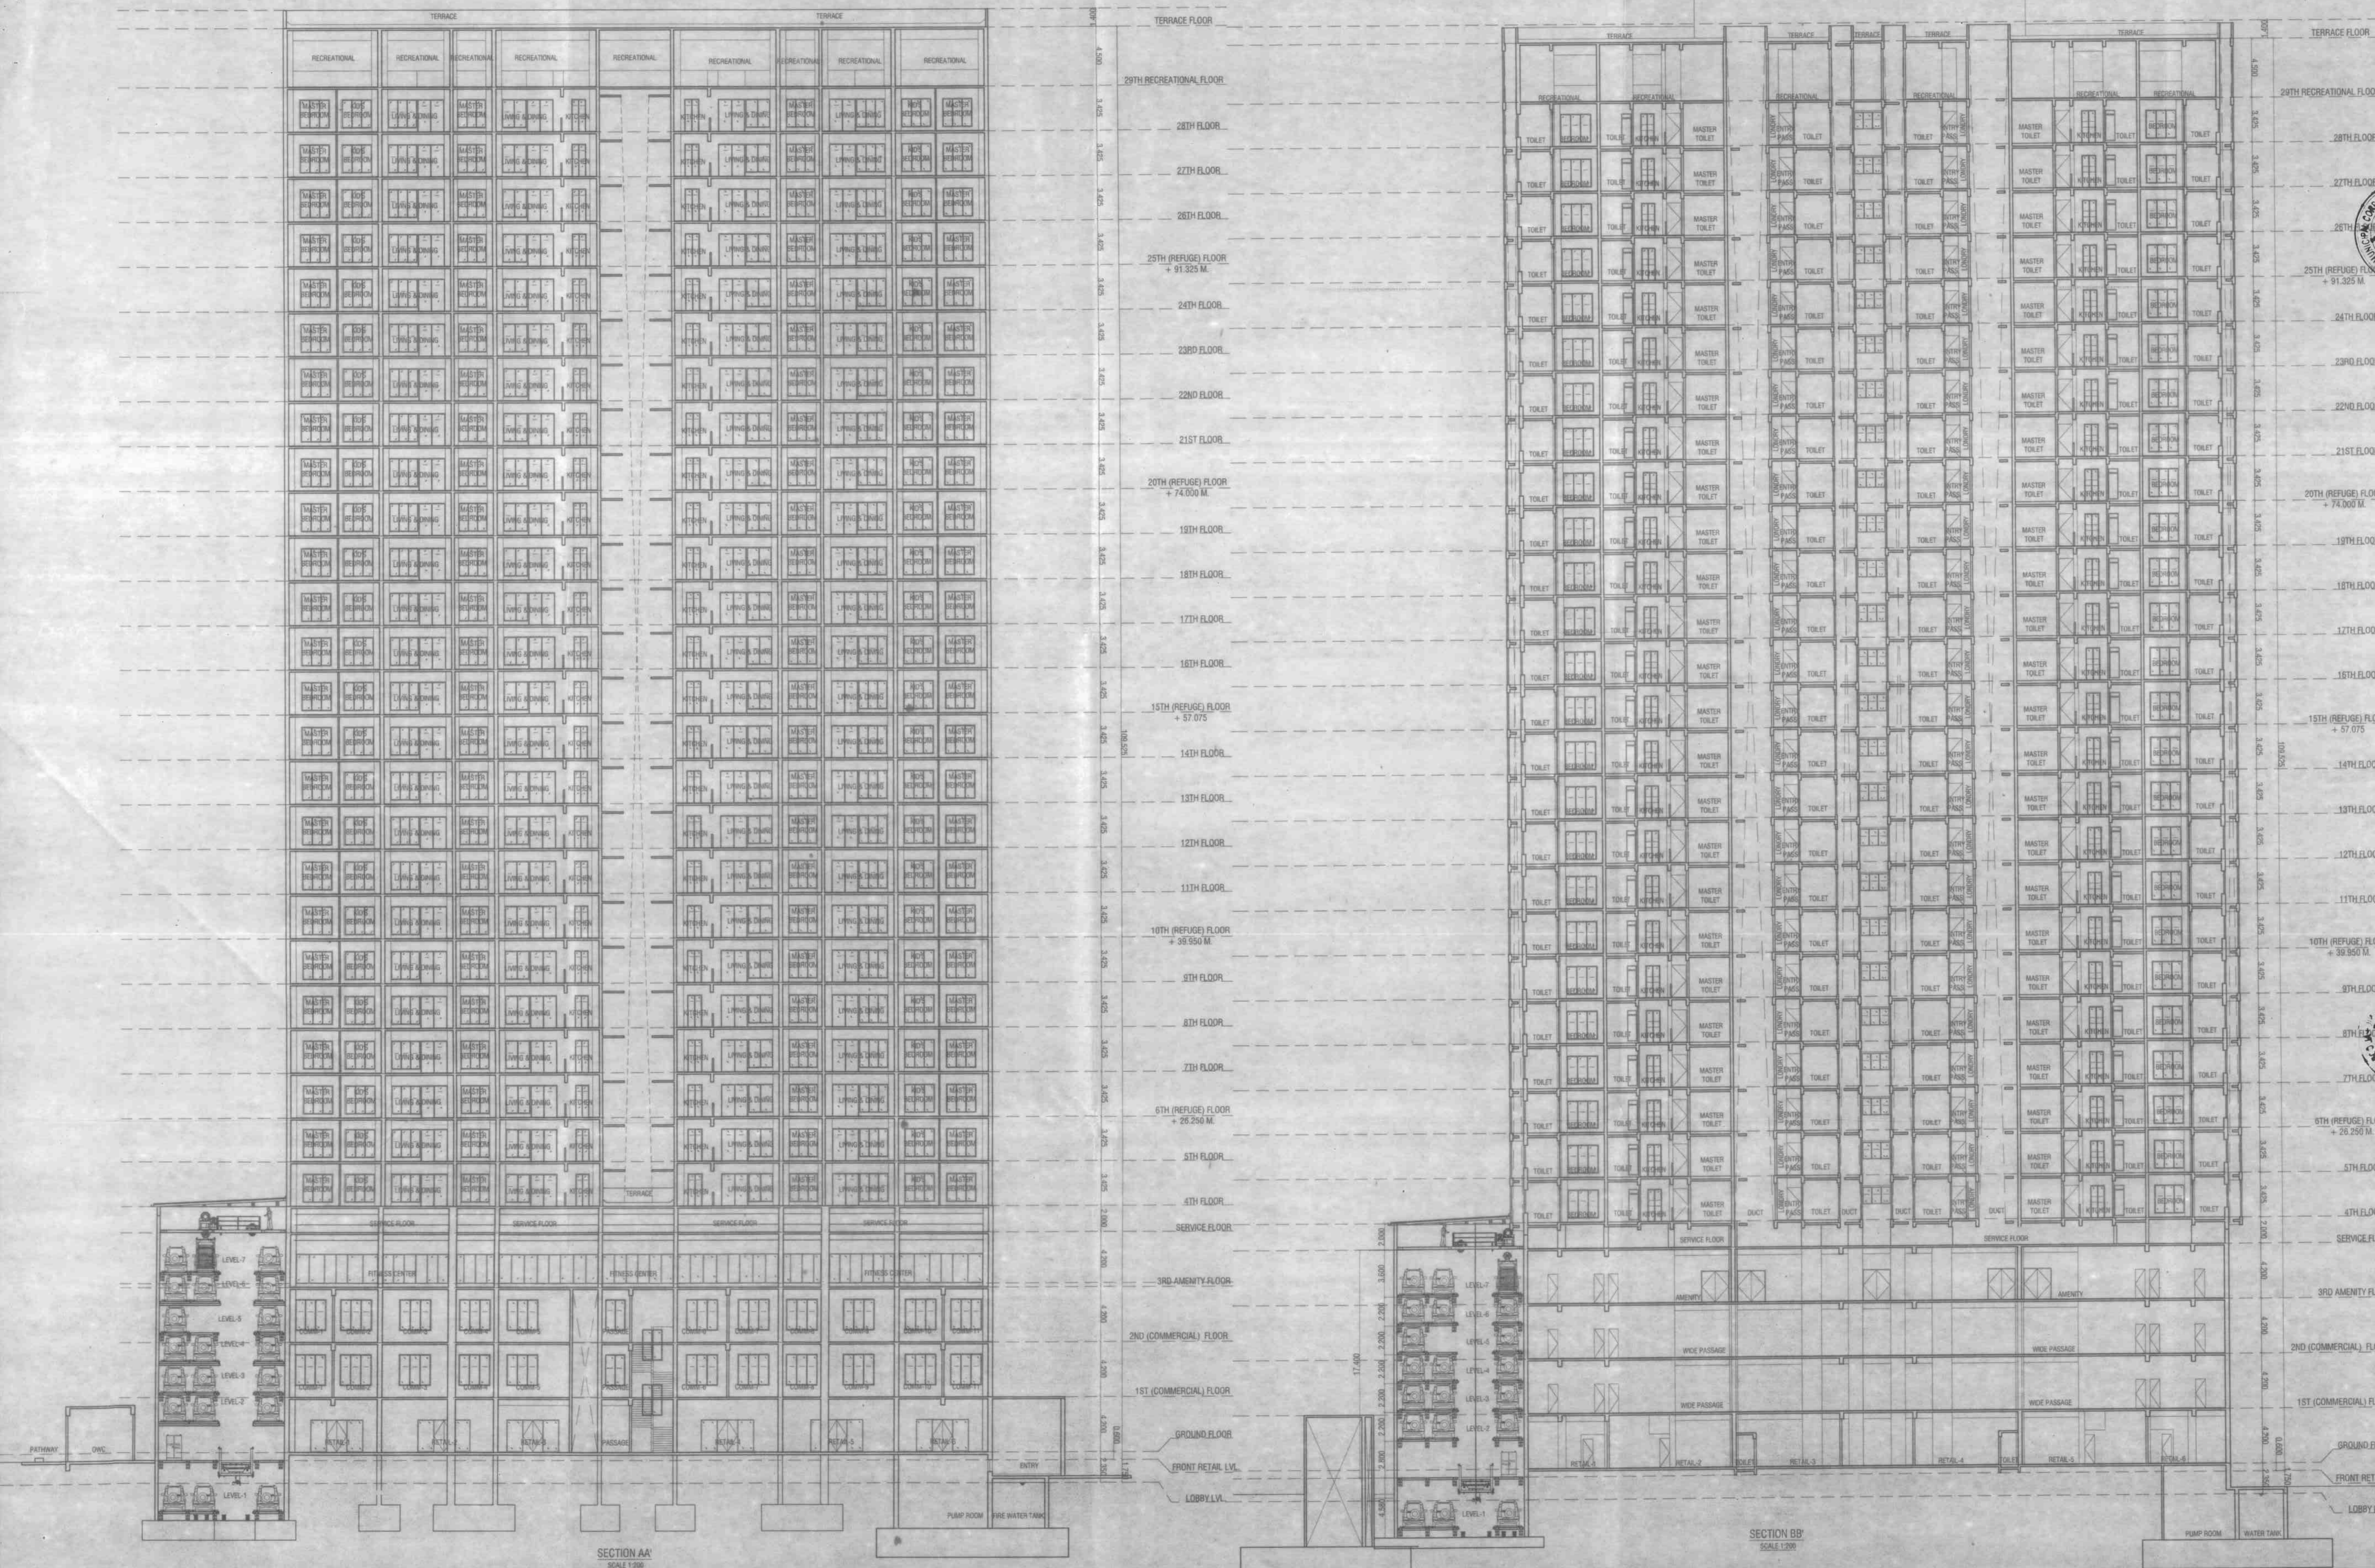

SCHEDULE OF DOORS & WINDOWS

SIZE	TYPE	DESCRIPTION
1.00 X 2.00	D	T.W. FRAMED WITH PANNELED DOOR
0.75 X 2.00	D2	MARBLE FRAME AL. DOOR
3.00 X 2.45	W	ALUMINIUM FRAMED WITH SLIDING WINDOW
1.50 X 1.85	W1	ALUMINIUM FRAMED WITH SLIDING WINDOW
2.25 X 2.45	W2	ALUMINIUM FRAMED WITH SLIDING WINDOW
0.84 X 2.35	W3	ALUMINIUM FRAMED WITH SLIDING WINDOW
0.80 X 1.25	V	VENTILATOR

DESCRIPTION OF PROPOSAL  
PROPOSED RESIDENTIAL COMPLEX ON PLOT BEARING  
S. NO. 312 / 1A, 312/B, 316 (PI), 318/10/1, 318/10/2, 319 / 1A,  
319 / 1B, 1, 318/18/2 NO OF VILLAGE MAINVADE, THANE

NAME & ADDRESS OF OWNER (P.O.A HOLDER)  
NEELKANTH MANSIONS & INFRASTRUCTURE PVT. LTD.  
FIRE HOUSE, ANANDJI LANE,  
OPP. DEVA BANK, M.G. ROAD,  
GHATKOPRA (E), MUMBAI - 400077

ARCHITECTS NAME & ADDRESS  
Saaka Architects  
2ND FLOOR, NAKSHATRA, A WING,  
NEAR TMC, ALMEIDA ROAD,  
PANGLOSS, THANE (W), 400 802  
PHONE - 2537 8701, TELEFAX - 2536 4700  
E MAIL - saakaarchitects@yahoo.co.in

DRG NO	SCALE	DATE	DRN BY	CHKD. BY
C-333/2022-A-M10	1:200	05.07.2022	MANALI	CHKD. BY

Prepared by: Saaka Architects, Thane (W), 400 802, Pangloss, Thane (W), 400 802. Building Permission - Proposed Plans - Two Towers, Bldg F, 1st Flr.