

SHOP CARPET AREA CALCULATION

SHOP NO.	AREA (SQ.MT.)	AREA (SQ.MT.)	AREA (SQ.MT.)

BUCKET AREA CALCULATION

BUCKET NO.	AREA (SQ.MT.)	AREA (SQ.MT.)	AREA (SQ.MT.)
BUCKET NO. 1	4.815 X 6.51 X 1.00	31.33	31.33
BUCKET NO. 2	5.130 X 25.24 X 1.00	129.45	129.45
TOTAL BUCKET AREA		160.78	160.78



GROUND FLOOR AREA LINE DIAG. & CALC. SCALE = 1/100

AREA STATEMENT OF REHAB SHOP

SHOP NO.	ANNEX NO.	AREA (SQ.MT.)	AREA (SQ.MT.)	AREA (SQ.MT.)	EXCESS AREA
1	149	11.15	11.15	11.15	0.00
2	279	8.88	8.88	8.88	0.00
3	280	7.43	7.43	7.43	0.00
4	281	6.50	6.50	6.50	0.00
5	315	9.29	9.29	9.29	0.00
6	227	5.57	5.57	5.57	0.00
7	287	7.06	7.06	7.06	0.00
8	1	13.80	13.80	13.80	0.00
9	28	2.32	2.32	2.32	0.00
10	58	8.20	8.20	8.20	0.00
11	148	3.72	3.72	3.72	0.00
12	236	9.29	9.29	9.29	0.00
13	237	6.90	6.90	6.90	0.00
14	330	9.29	9.29	9.29	0.00
TOTAL		158.34	158.34	158.34	0.00

PROPOSED AREA OF REHAB COMM. = 158.34 SQ.MT.
TO BE COMPLETED AREA = 158.34 SQ.MT.
EXCESS AREA = 0.00 SQ.MT.
REHAB COMM. AREA = 158.34 SQ.MT.

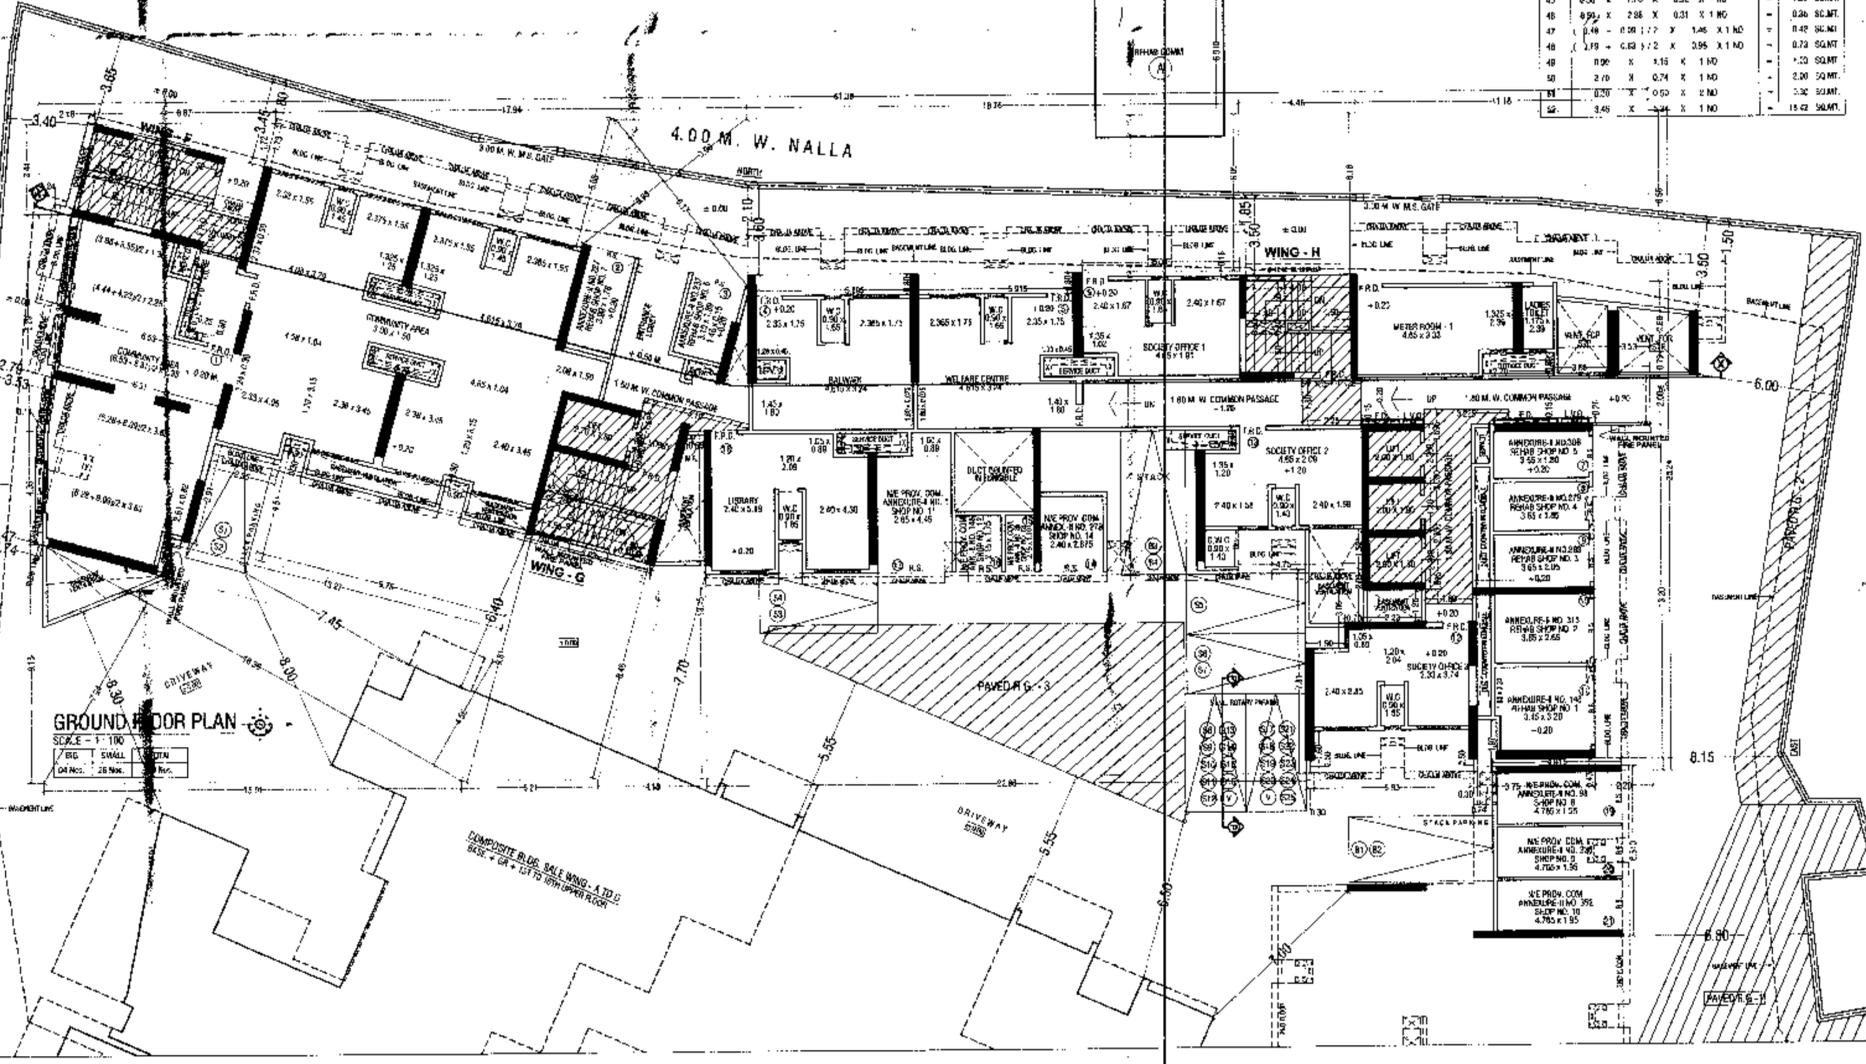

GROUND FLOOR PLAN SCALE = 1/100





