
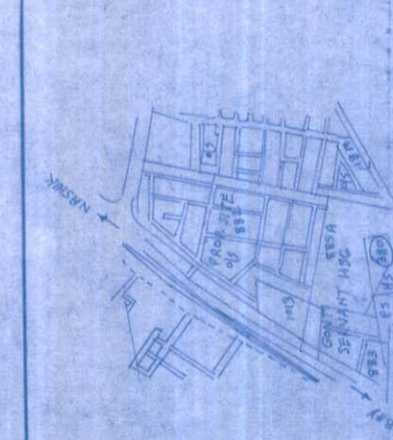


APPROVED
 DEMARKETED FINAL LAY OUT AS PER CONDITIONS
 MENTIONED IN THE LETTER NO. LND/WS/151
 DT 16/9/1999 IN VIEW OF SECTION 152(1)(3) & 69 OF
 THE MAHARASHTRA REGIONAL AND TOWN PLANNING
 ACT 1966
 SIGN: XXXX
 ASSISTANT DIRECTOR OF TOWN PLANNING
 NASHIK MUNICIPAL CORPORATION
 NASHIK

AREA STATEMENT

11 AREA OF PLOT	40500.00 S
21 AREA UNDER ROAD WIDENING	3772.37
31 AREA UNDER AMINITY PLOT	1840.25
41 AREA UNDER DEVELOPMENT	36787.63
51 AREA UNDER COLONY ROAD	45321.50
61 AREA UNDER OPEN SPACE	36781.50
71 AREA UNDER PLOTS	28516.53

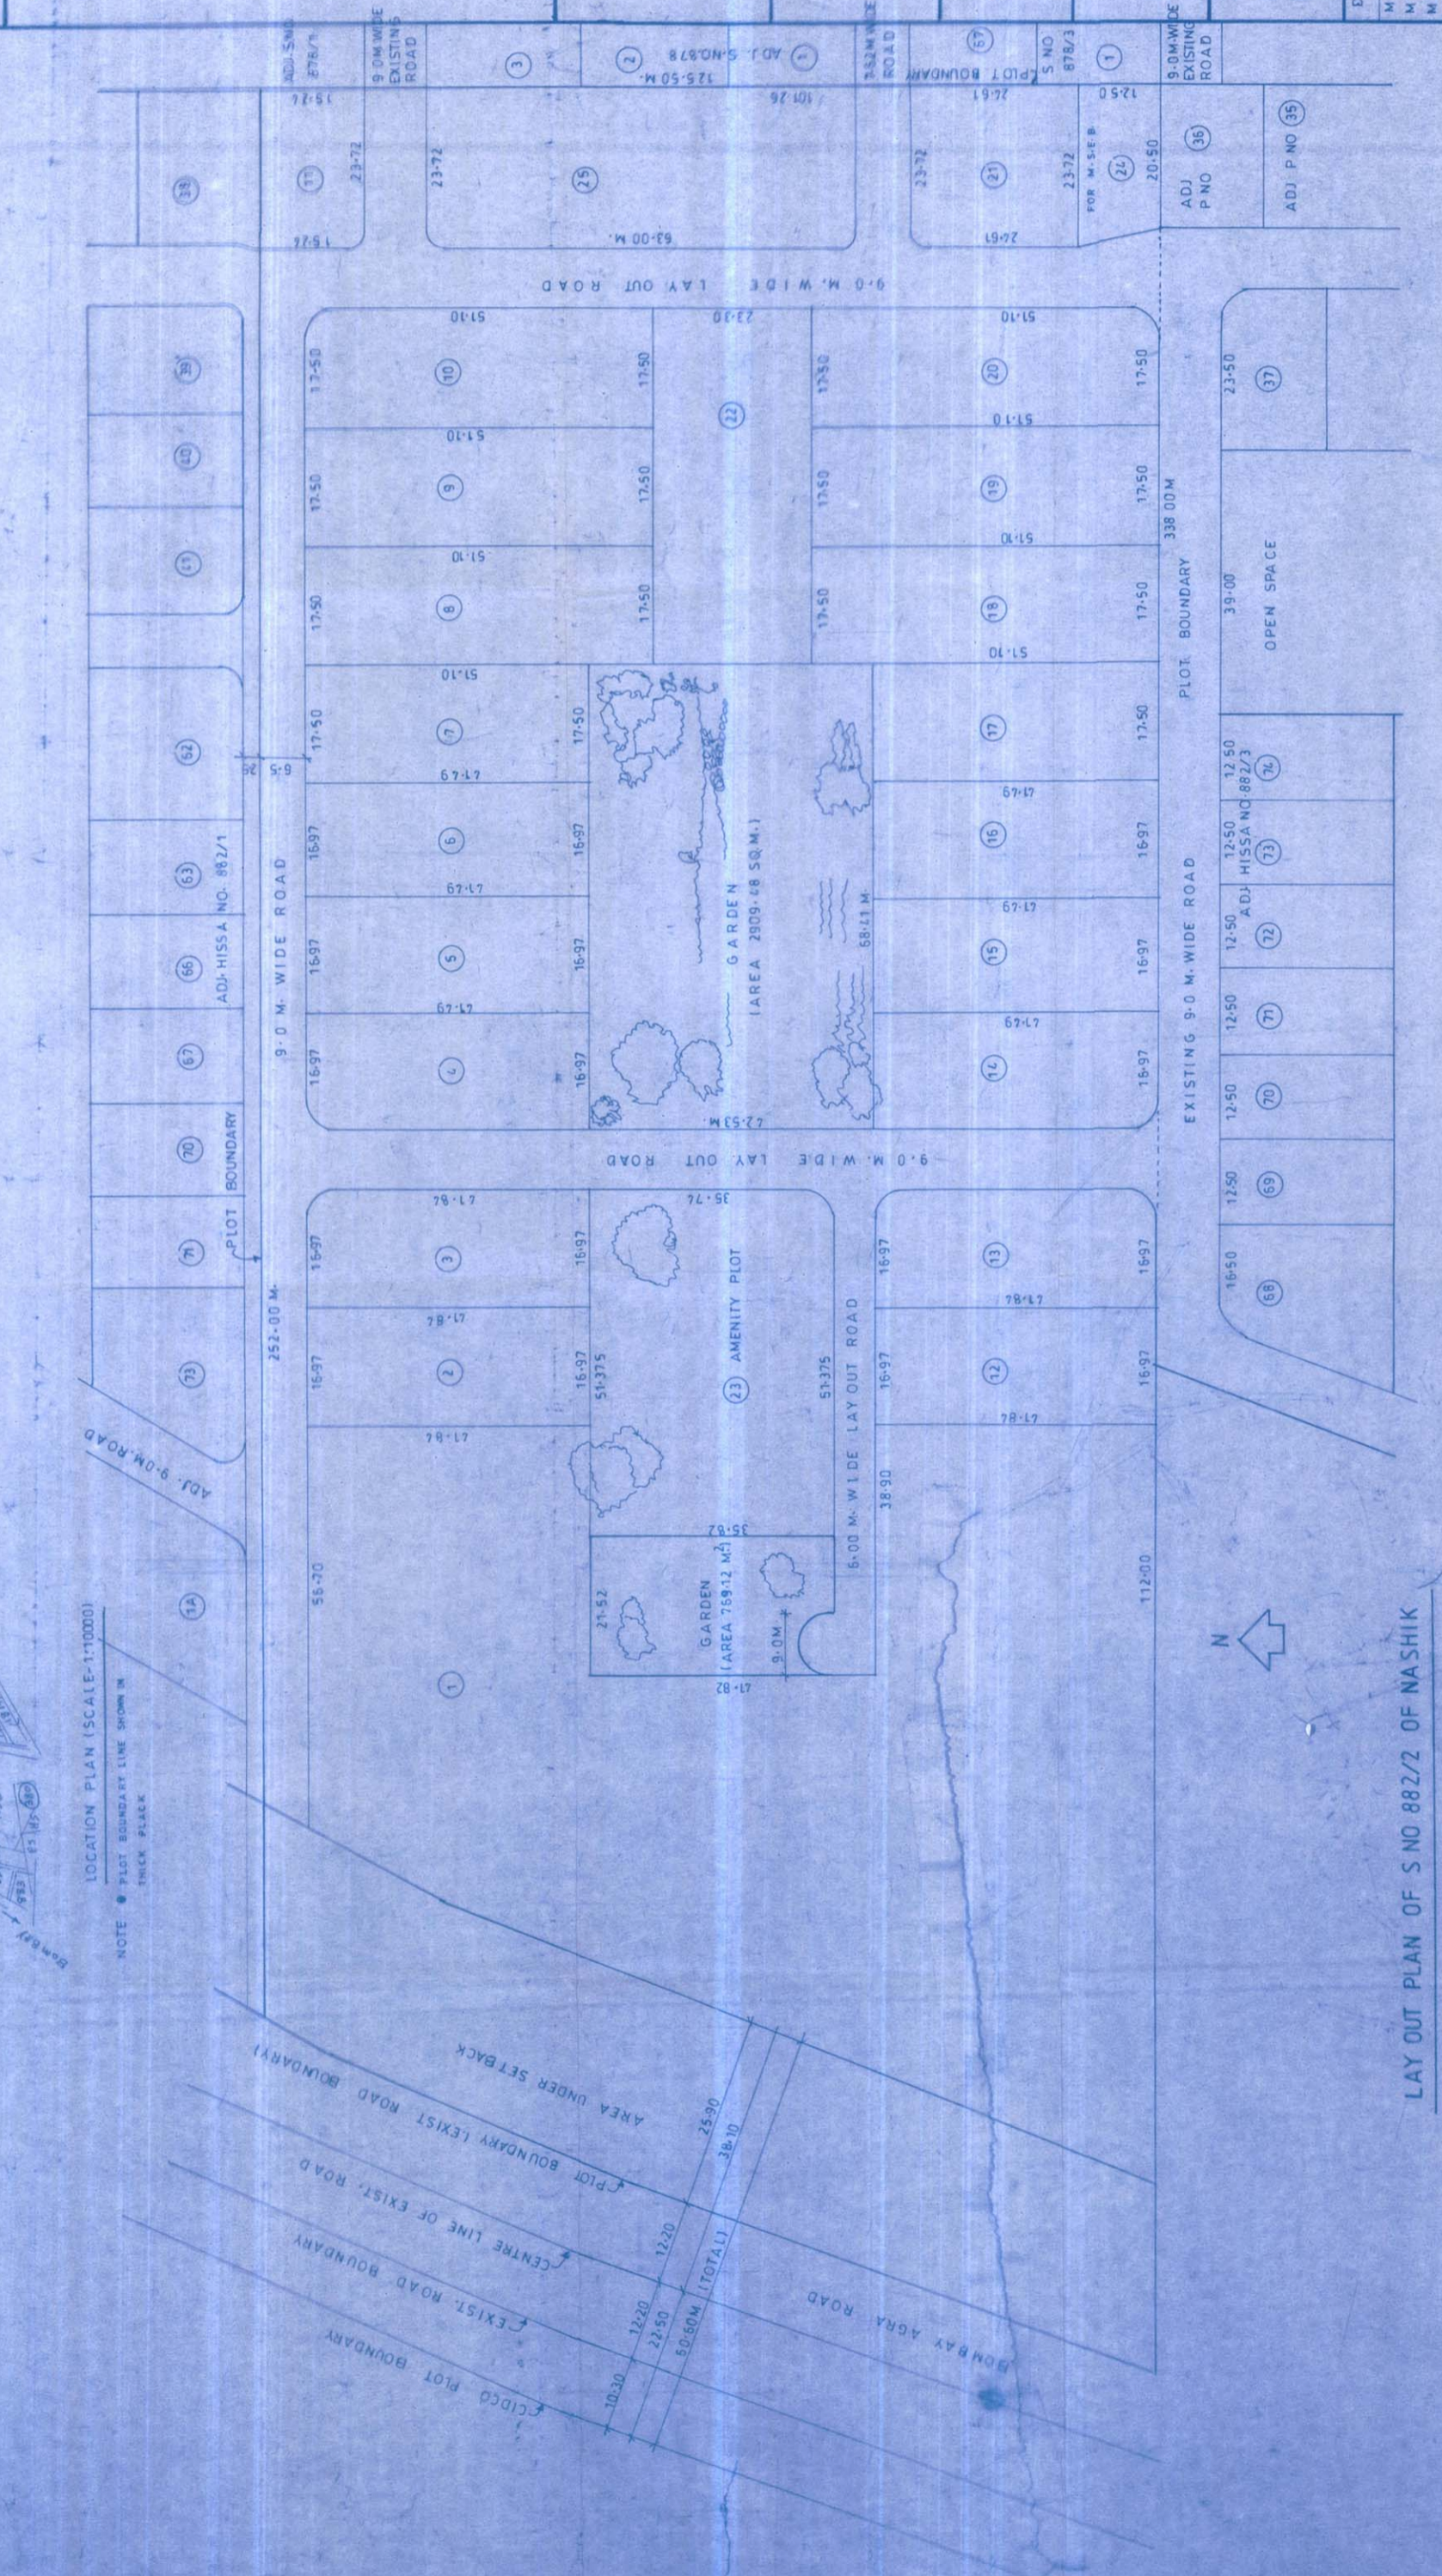

SCHEDULE OF PLOTS AREA IN SQ.M.

P.NO.	AREA	P.NO.	AREA
1	8822.57	14	702.88
2	7802.22	15	702.88
3	7102.02	16	702.88
4	7102.02	17	702.88
5	702.08	18	702.88
6	702.08	19	702.88
7	702.08	20	702.88
8	8842.25	21	563.75
9	8842.25	22	1223.25
10	8842.25	23	1840.25
11	3674.8	24	276.53
12	7102.02	25	1494.36
13	7102.02		
TOTAL AREA OF PLOTS			28516.53

DEMARCATION CERTIFICATE
 THIS IS TO CERTIFY THAT THE PLAN, APPROVED TENTATIVELY
 VIDE, LETTER NO. LND/WS/171 DATED 20/1/1993 IS DEMARCATED
 ON SITE AND THE DEMARCATION PLAN SHOWS THE CHANGES AS
 PER SITE CONDITIONS

[Signature]
 ARCHITECT

SMT. JASBIRKUMAR CHADWA
 OWNERS SIGNATURE

DEMARCATED FINAL LAY OUT PLAN ON PLOT BEARING S40 88 22 Z
 AT BOMBAY AGRA ROAD, NASHIK

[Signature]
 ARCHITECT

ARCHITECT
 M/S. JADHAV AND KALE
 CONSULTING ARCHITECT
 YOJANA HIRALAL LANE
 RAVIWAR PETH NASHIK
 PHONE 74211

ARCHITECT
 NARENDRA SURYAWANSHI
 CONSULTING ARCHITECT
 AHILYA VEER SAVARKAR MARG
 THANE (WEST)

BLT BY

MR. V. M. JADHAV	CA/75/745	SCALE	1:500
MR. V. A. KALE	CA/75/3282	DATE	
MR. NARENDRA SURYAWANSHI	CA/87/087	DRG. NO.	
REGN. NO. OF ARCHITECT		JOB NO.	217

LAY OUT PLAN OF S NO 882/2 OF NASHIK