
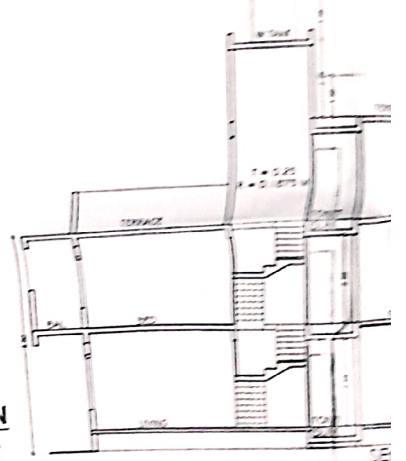
 
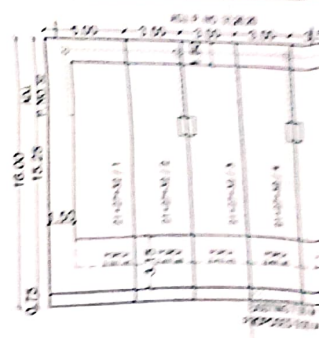
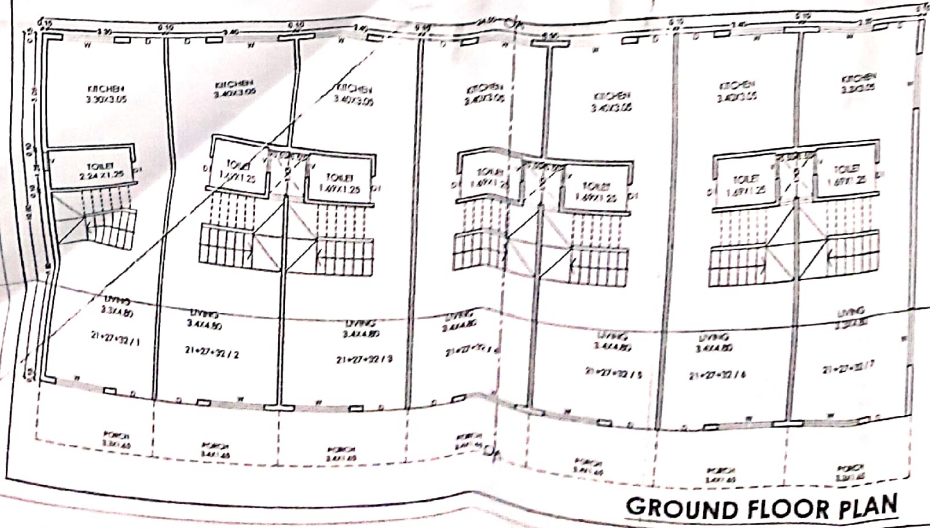
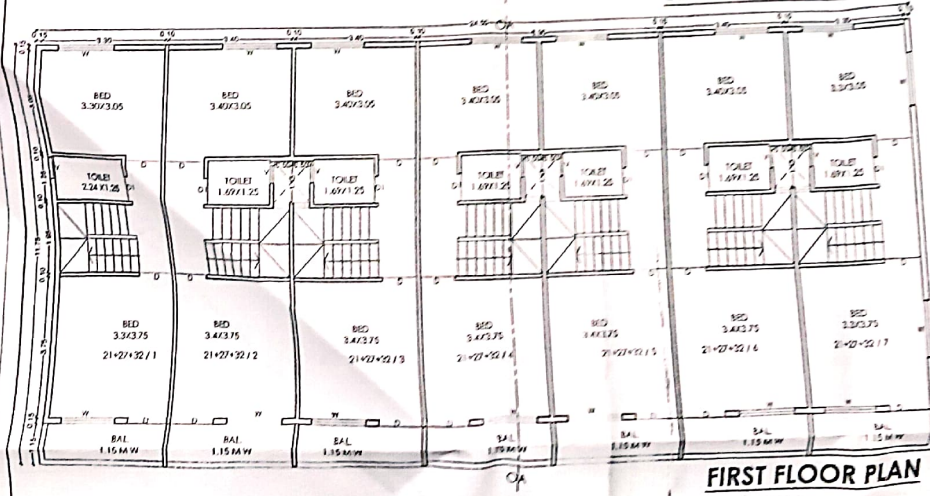


ELEVATION

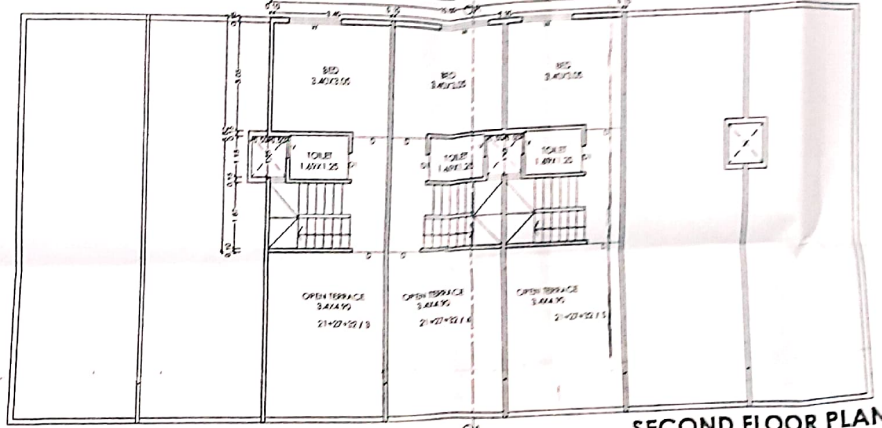







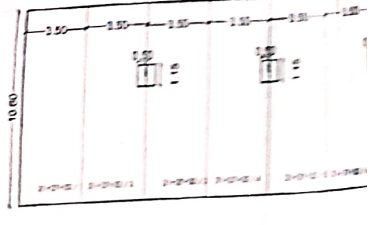






**SECOND FLOOR PLAN**

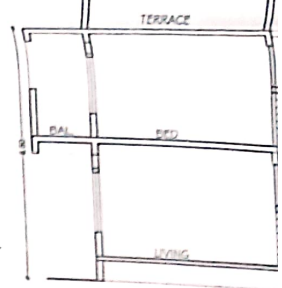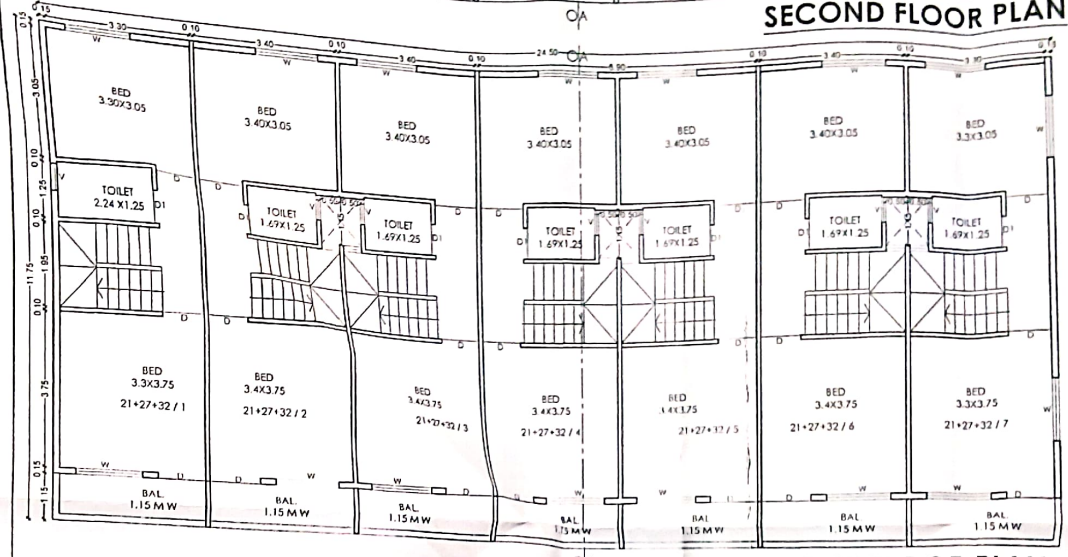

Building No.	Floor No.	Floor / Unit No.
1	2	
A	GR. 1st	2 + 27 + 32
	GR. 1st 2nd	2 + 27 + 32/3, 4
	GR. 1st	2 + 27 + 32/2, 5
	GR. 1st	2 + 27 + 32/1



**AREA CALCULATION AS PER P.L.E**

GROUND FLOOR: 21 + 27 + 32/1


AREA OF BLOCK: A

SR. NO	LENGTH	WIDTH	NO. OF	TOTAL
A	3.50	10.60	001	
DEDUCTION				
B	0.00	0.00	000	
TOTAL				
TOTAL BHP AREA = A - B + D1				
37.10				0.00

**FIRST FLOOR PLAN**

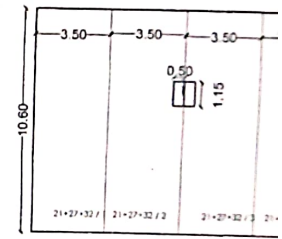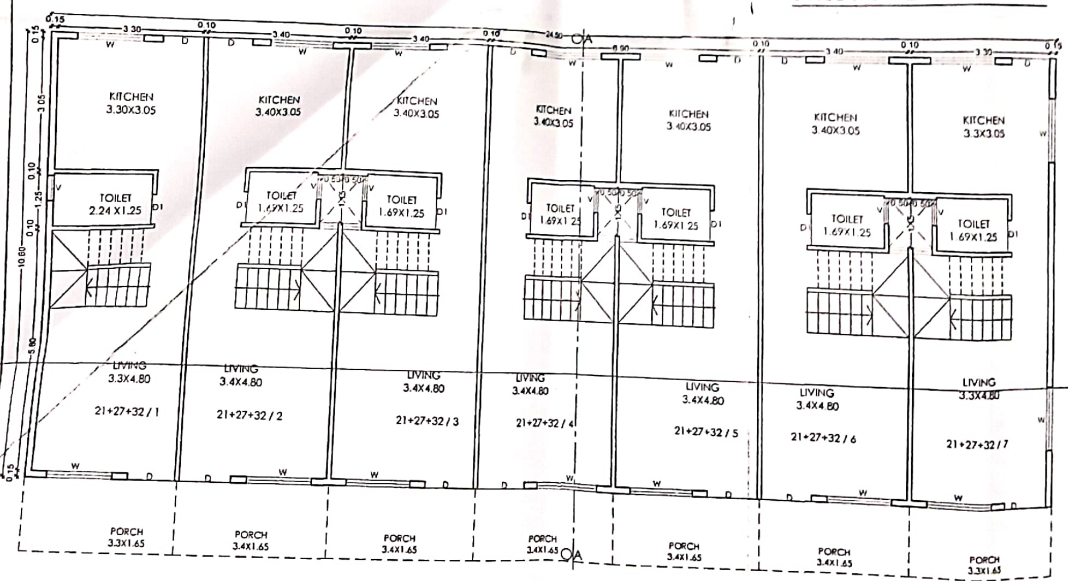

**GROUND FLOOR PLAN**

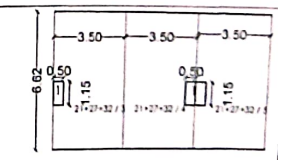



PROPOSED RISK BASED ROW HOUSE PERMISSION  
ON PLOT NO 21-27-32/1,2,3,4,5,6,7, S. NO. 55,  
G.NO.72 OF VILLAGE SATPUR DHAWAR, NASHIK,  
FOR . MS PRAVIN BULDOON PARTNERSHIP FIRM  
THR. PARTNER MR. SANTOSH K. DHATRAK & OTHERS

STAMPS OF APPROVAL OF PLANS:

APPROVED


The Plans amended in  
As per the conditions mentioned in  
the accompanying commencement  
Certificate No. dated

B-160/223/2021

21/11/2021




SECTIONAL ENGINEER,  
TOWN PLANNING DEPARTMENT,  
NASHIK MUNICIPAL CORPORATION, NASHIK

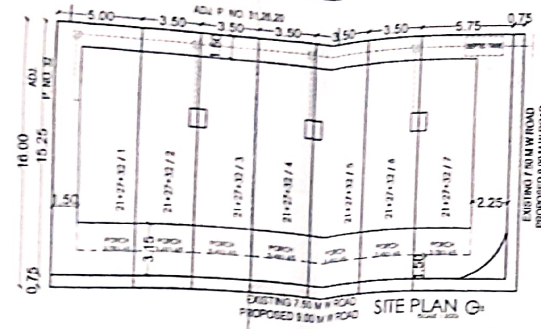

SITE PLAN G

SCHEDULES OF OPENING


NO.	SIZE
D	1.00 x 2.40 FLUSH DOOR
C	0.90 x 2.40 FLUSH DOOR
D2	0.75 x 2.40 FLUSH DOOR
M	1.20 x 5.0 M.S. WINDOW
M1	1.50 x 1.20 M.S. WINDOW
M2	2.45 x 2.20 M.S. WINDOW
M3	2.10 x 2.20 M.S. WINDOW
M4	0.5 x 1.20 M.S. WINDOW
M5	1.0 x 1.20 TINTED GLASS
M6	0.60 x 0.60 M.S. DOOR

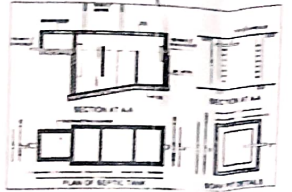


SECTION A-A



LOCATION PLAN  
SCALE 1:10,000

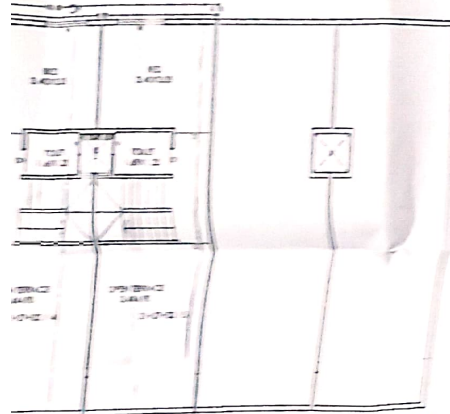

SECOND FLOOR PLAN

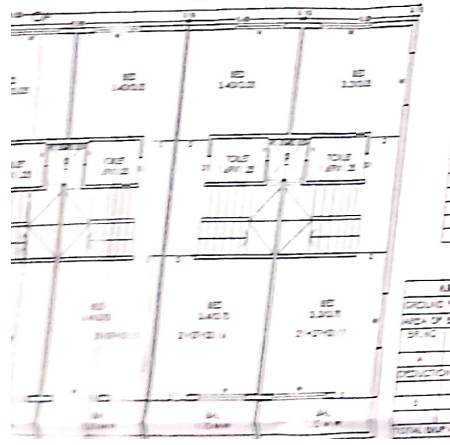














CERTIFICATE OF AREA  
I hereby certify that the plot under reference was surveyed by me on 31-07-2021 and the dimensions of sides etc. of plot shown on plan are as measured on site and the area is worked out tables with the area stated in document of Certificate of Area Record and Record Department/Ch. Survey records.

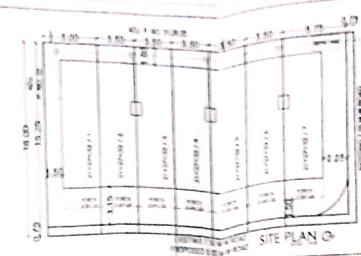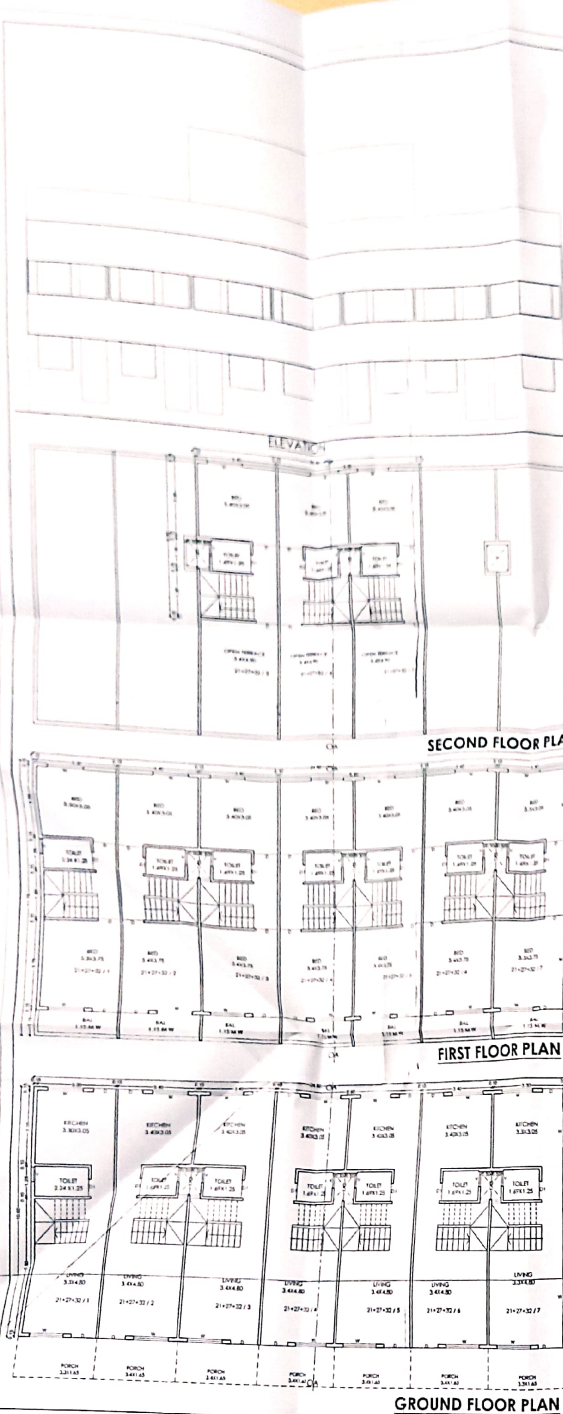


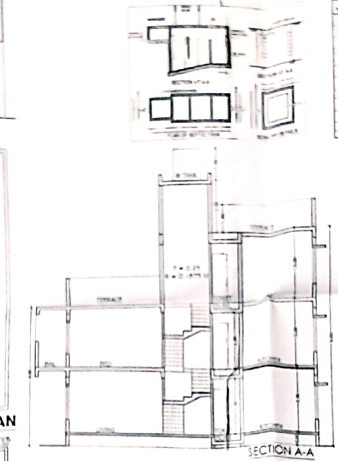








**APPROVED**

The Plans submitted in accordance with the conditions as mentioned in the accompanying correspondence.

Carriable till: 21/11/2021

21/11/2021

**SECTIONAL ENGINEER,**  
 NASHIK MUNICIPAL CORPORATION, NASHIK.

**STAMPS OF APPROVAL PLAN:**

**LOCATION PLAN**  
 SCALE 1:1000


**Certificate of Area:**  
 I hereby certify that the area under reference was surveyed by me on 21/07/2021 and the dimensions of same etc. as laid out on plan are as mentioned on site and the area is marked out fully with the area stated in document of Government P. W. Dept. Records. (Signatures of Surveyor)

**Signature**  
 (Professional Engineer/Supervisor)

**Owners Declaration:**  
 We, the undersigned hereby confirm that I/we would abide by the provisions of the Maharashtra Building Act, 1962 and the rules thereunder. We have executed this structure as per sanctioned plans. Also, we execute the work under supervision of proper technical person so as to ensure the quality and safety at the work site.

**Signature**  
 (Site/Structure Owners)

**STC ENGINEER SIGN**  
**ENGINEER SIGN**  
**OWNER SIGN**

**SECTIONAL ENGINEER**  
 NASHIK MUNICIPAL CORPORATION, NASHIK.

**SCALE:**  
 DRAWING: 1:100  
