


PARKING AREA STATEMENT (WING - B)

CARPET AREA IN SQ.M.	TOTAL NO. OF FLATS	PARKING PROVISIONS AS PER D.C. RULES	NO. OF PARKING REQ.
BELOW 35.00	106	NONE	0.00
35.00 TO 45.00	106	1 PARKING FOR 4 TENEMENT	27.00
45.00 TO 70.00	12	1 PARKING FOR 2 TENEMENT	6.00
SHOPPING	---	1 PARKING SPACE IN EVERY 300.00 SQ.MTR.	0.00
TOTAL	---	---	33.00
ADD 10% FOR VISITORS	---	---	3.30
GRAND TOTAL	---	---	36 NOS

SCHEDULE OF DOORS & WINDOWS

TYPE	SIZE	DESCRIPTION
D1	1.05 X 2.15 SQ.MT.	T.W FLUSH DOOR
D2	0.90 X 2.15 SQ.MT.	T.W PANEL DOOR
D3	0.75 X 1.65 SQ.MT.	T.W PANEL DOOR
W1	1.85 X 1.65 SQ.MT.	ALUMINUM SLIDING WINDOW
W2	1.53 X 1.20 SQ.MT.	ALUMINUM SLIDING WINDOW
W3	1.20 X 1.20 SQ.MT.	ALUMINUM SLIDING WINDOW
W4	0.90 X 1.20 SQ.MT.	ALUMINUM SLIDING WINDOW
V	0.60 X 0.75 SQ.MT.	CONCRETE VENTILATOR

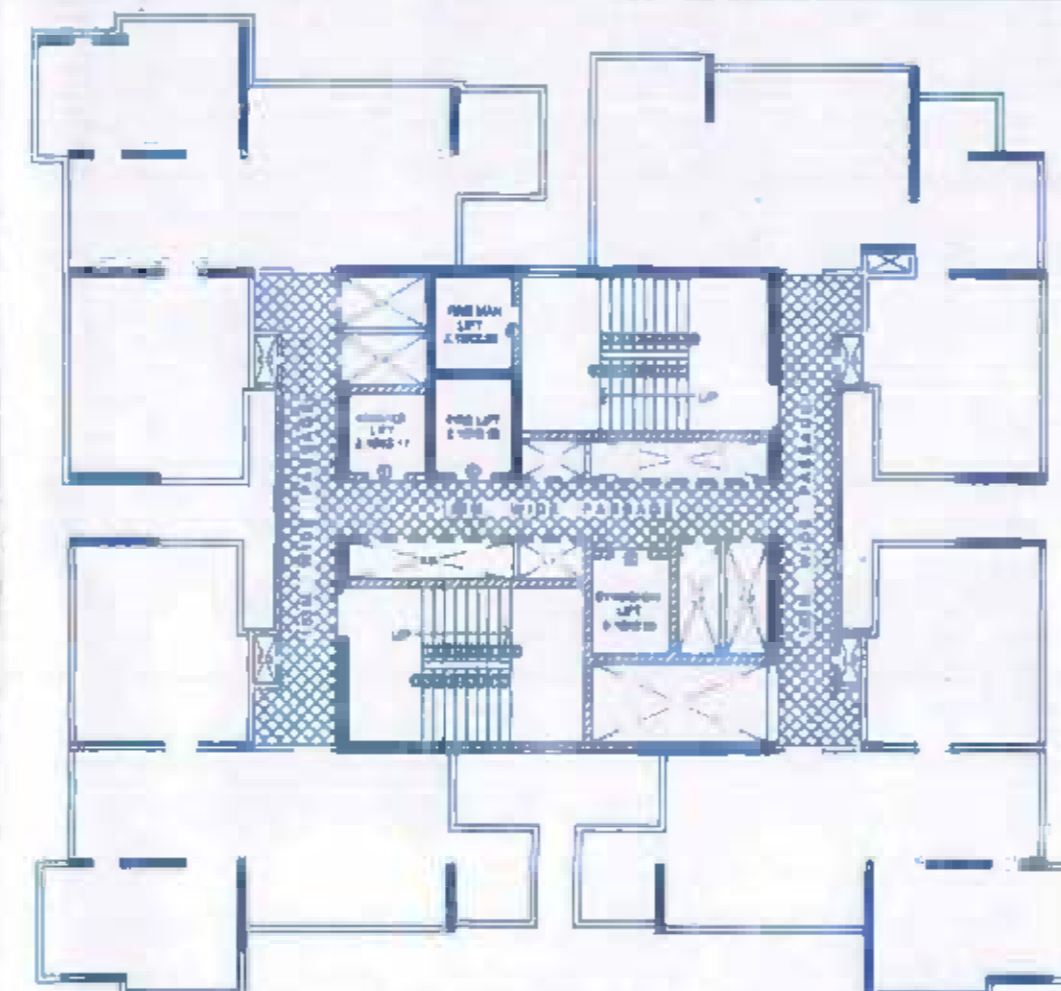

FIRE CHECK & TERRACE FLOOR PLAN (WING - B)
SCALE = 1:500

BALCONY AREA CALCULATION FOR 4th, 9th, 14th, 19th, 24th & 29th FLOOR (WING - B)

BU AREA PER FLOOR	306.99
PERMISSIBLE BAL. AREA	30.59
PROPOSED BALCONIES	
B1	2 1.20 X 2.90 6.90
B2	1 3.05 X 1.20 3.66
B3	1 2.21 X 0.90 1.99
B4	1 2.90 X 1.20 3.48
B5	2 3.05 X 1.20 7.32
B6	1 2.21 X 0.90 1.99
B7	1 2.21 X 0.90 1.99
PROPOSED BAL. AREA/FLOOR	27.39
EXCESS BAL. AREA/FLOOR	NIL

REFUGE AREA CALCULATION FOR 4th, 9th, 14th, 19th, 24th & 29th FLOOR (WING - B)


UNITS	NO. OF UNITS	DIMENSION IN METER	AREA IN SQ.M.
A	1	1.22 X 0.11	0.13
B	1	0.94 X 0.94	0.88
C	1	0.94 X 0.73	0.69
D	1	0.83 X 1.35	1.12
E	1	0.28 X 1.30	0.36
F	1	0.83 X 1.21	1.01
G	1	0.96 X 0.43	0.41
H	1	0.83 X 1.21	1.01
I	1	0.28 X 0.97	0.27
J	1	1.22 X 0.15	0.18
K	1	2.88 X 0.04	0.11
L	1	1.45 X 0.07	0.10
TOTAL	---	---	80.75

REFUGE AREA CALCULATION WING-B

REFUGE FLOOR AREA	368.15 SQ.MT.
4 NO. FLOOR AREA (408.94X4)	1635.76 SQ.MT.
TOTAL FLOOR AREA	2003.91 SQ.MT.
REQUIRED REFUGE AREA - 4%	80.16 SQ.MT.
PROPOSED REFUGE AREA	80.75 SQ.MT.

FITNESS CENTRE WING-B

UNITS	NO. OF UNITS	DIMENSION IN METER	AREA IN SQ.M.
1	1	7.87 X 26.80	212.72
2	1	3.05 X 8.04	24.52
TOTAL	---	---	237.24

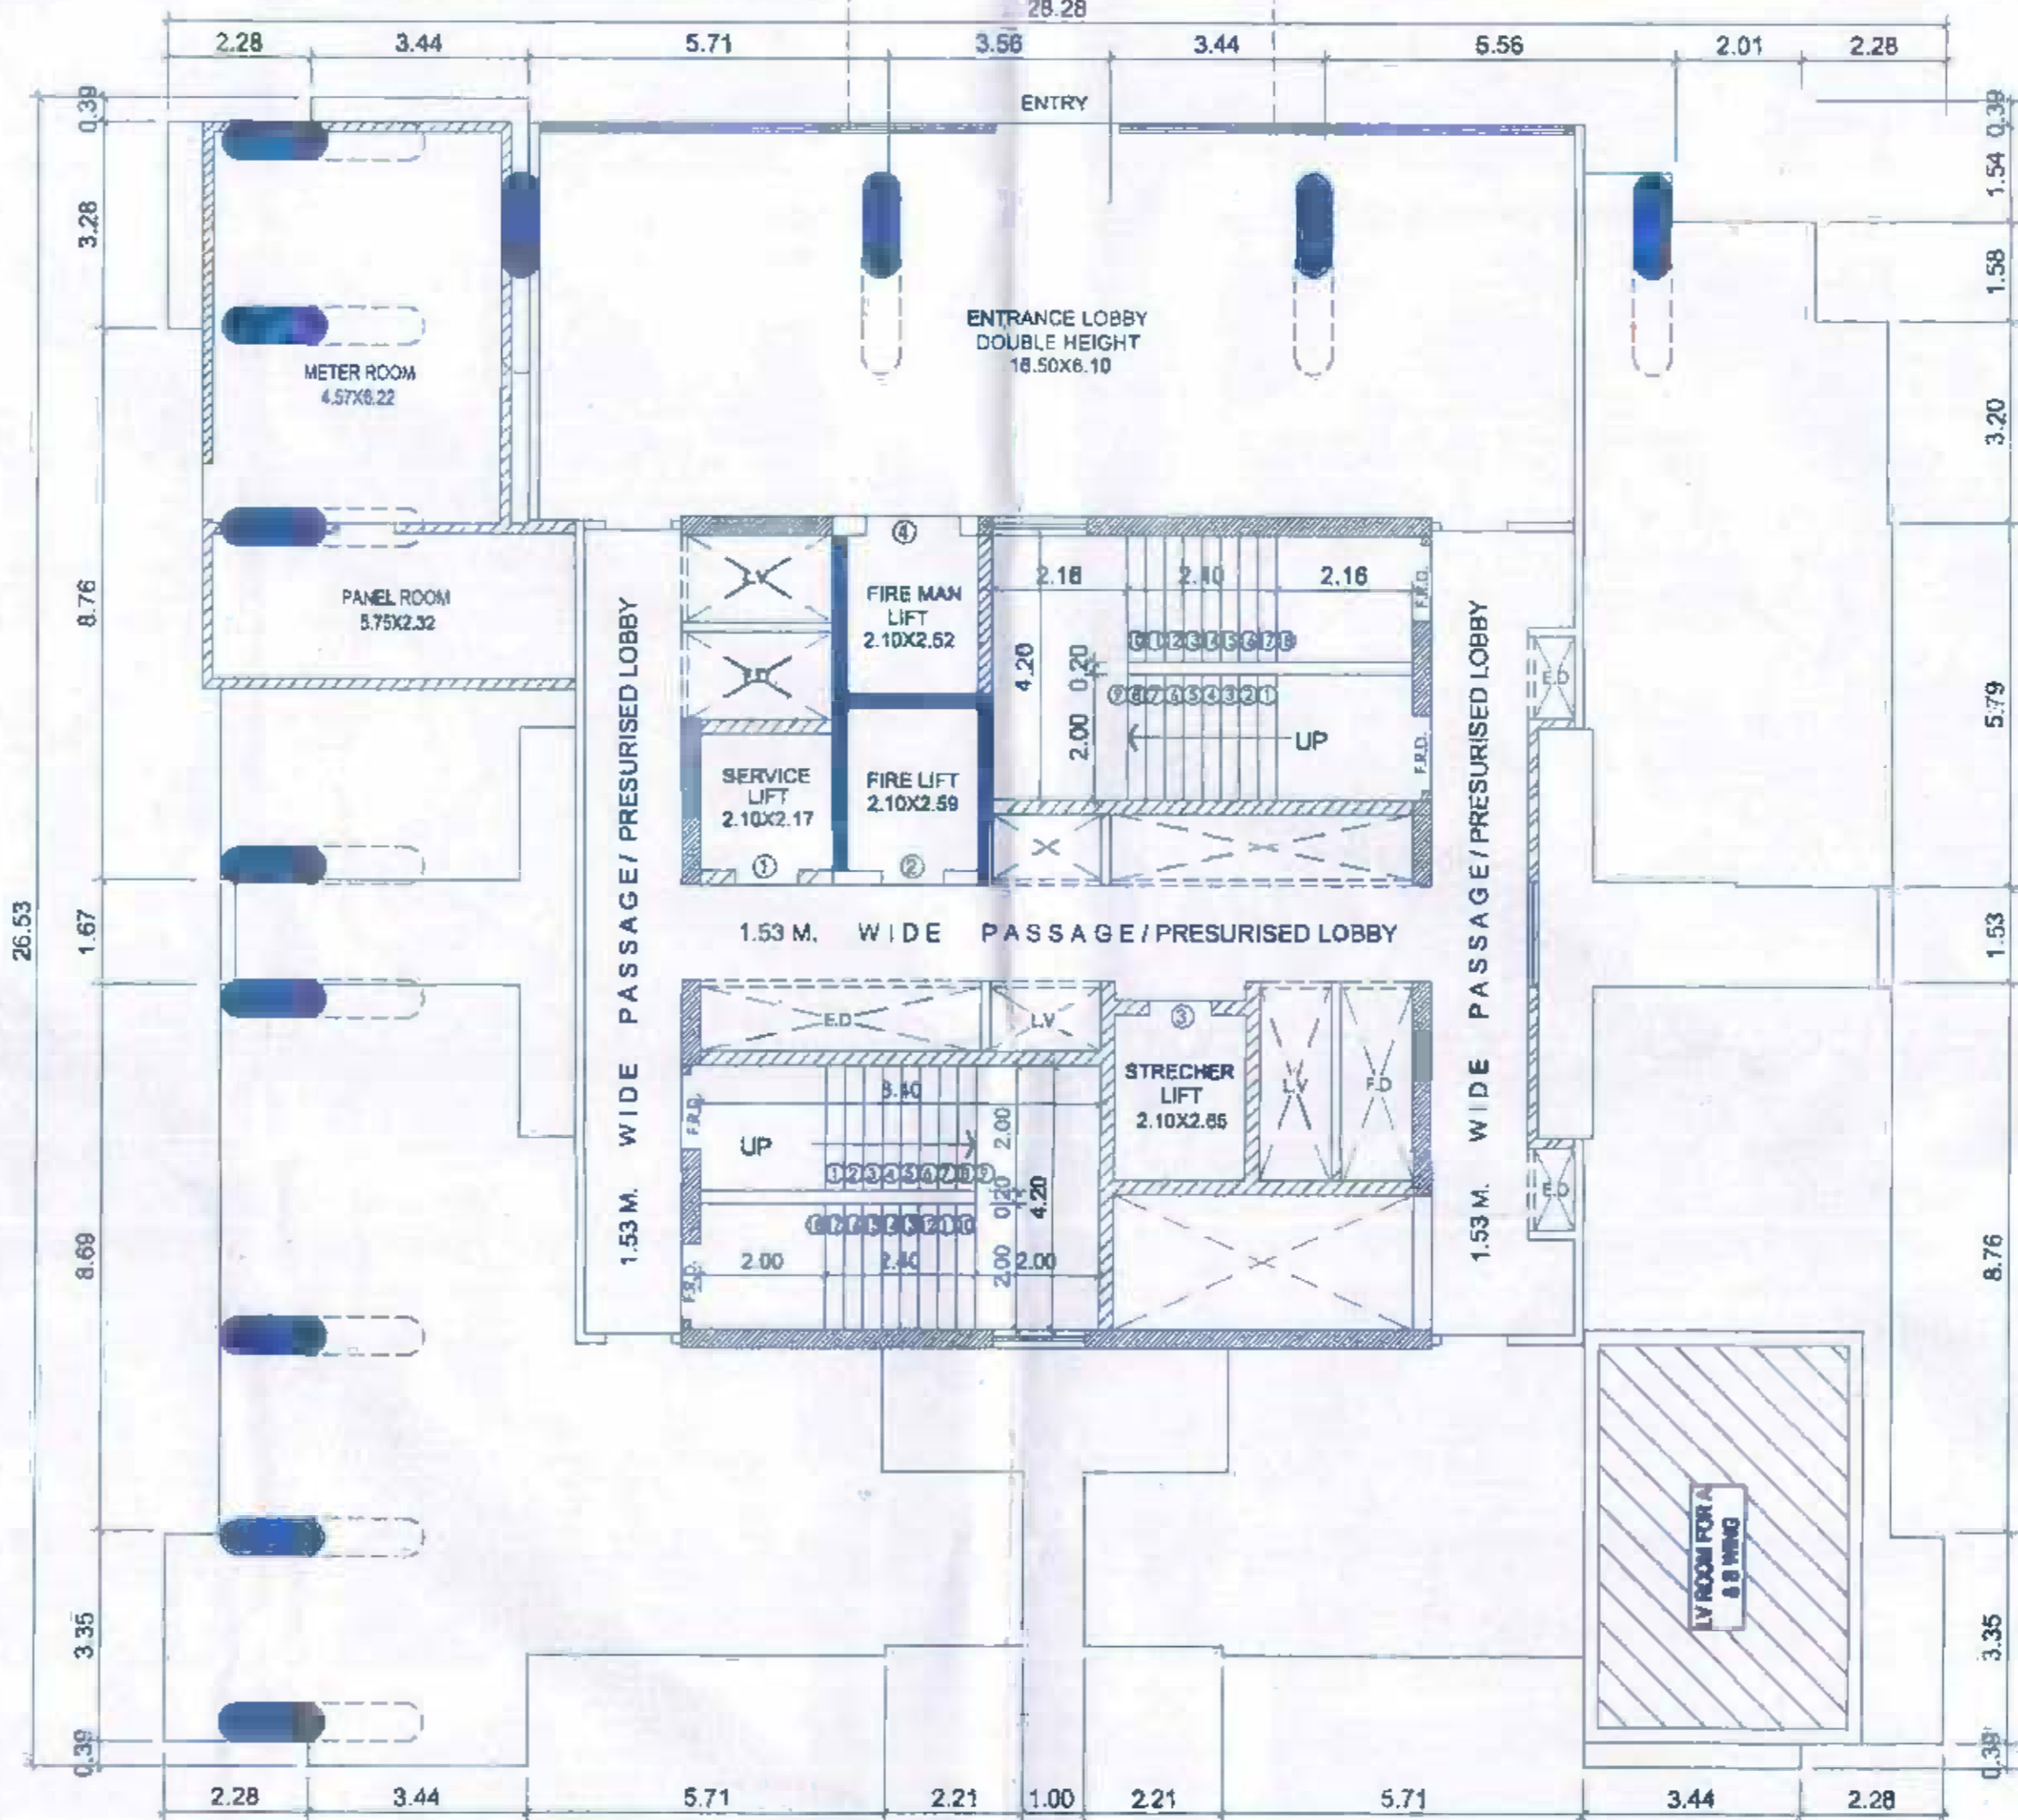

GROUND FLOOR PLAN (WING - B)
SCALE = 1:100

BUILT-UP AREA CALCULATION FOR 1st TO 3rd, 5th TO 8th, 10th TO 13th, 15th TO 18th, 20th TO 23rd, 25th TO 28th & 30th Flr. (WING - B)

UNITS	NO. OF UNITS	DIMENSION IN METER	AREA IN SQ.M.
1	4	2.27 X 0.16	1.45
2	4	2.48 X 0.23	2.26
3	4	4.73 X 2.43	45.98
4	3	3.83 X 2.88	34.24
5	4	0.30 X 0.16	0.19
6	3	1.20 X 0.08	0.29
7	3	4.86 X 3.35	48.84
8	3	0.85 X 0.16	0.41
9	3	2.44 X 3.12	22.84
10	3	3.28 X 3.51	34.54
11	3	0.23 X 0.39	0.27
12	3	3.05 X 3.90	35.69
13	3	2.59 X 1.74	13.52
14	3	2.58 X 3.36	26.01
15	3	0.06 X 1.35	0.32
16	3	2.29 X 2.31	15.87
17	1	3.83 X 2.90	11.11
18	1	3.08 X 3.43	12.55
19	1	1.30 X 0.15	0.20
20	1	1.15 X 0.08	0.09
21	1	0.15 X 0.30	0.05
22	1	2.80 X 3.83	11.11
23	1	2.52 X 1.58	3.98
24	1	0.23 X 0.77	0.18
25	1	2.59 X 1.39	3.60
26	1	2.36 X 3.75	8.85
27	1	3.44 X 3.86	12.58
28	1	1.08 X 0.81	1.02
29	1	1.08 X 1.74	2.94
30	1	0.07 X 0.23	0.02
31	1	0.30 X 0.09	0.03
32	3	2.28 X 0.16	1.09
TOTAL	---	---	352.13

BALCONY AREA CALCULATION FOR 1st TO 3rd, 5th TO 8th, 10th TO 13th, 15th TO 18th, 20th TO 23rd, 25th TO 28th & 30th Flr. (WING - B)


BU AREA PER FLOOR	352.13
PERMISSIBLE BAL. AREA	35.21
PROPOSED BALCONIES	
B1	4 1.20 X 2.90 13.92
B2	3 3.05 X 1.20 10.98
B3	3 2.21 X 0.90 5.97
B4	1 2.90 X 1.20 3.48
PROPOSED BAL. AREA/FLOOR	34.35
EXCESS BAL. AREA/FLOOR	NIL

STAIRCASE AREA CALCULATION FOR 1st TO 3rd, 5th TO 8th, 10th TO 13th, 15th TO 18th, 20th TO 23rd, 25th TO 28th & 30th Flr. (WING - B)

BU AREA PER FLOOR	352.13
PERMISSIBLE ST. AREA/FLR	52.82
PROPOSED STAIRCASE	
S1	1 2.38 X 1.88 3.96
S2	1 1.73 X 1.34 2.32
S3	1 1.99 X 0.82 1.63
S4	2 1.80 X 1.31 5.06
S5	2 2.36 X 1.68 8.60
S6	1 3.72 X 0.22 0.82
S7	1 6.83 X 4.51 29.90
S8	1 2.10 X 0.23 0.48
S9	1 0.23 X 3.31 0.78
S10	1 2.10 X 0.43 0.90
S11	1 0.23 X 1.03 0.24
S12	1 4.86 X 1.88 8.87
S13	1 6.72 X 1.73 11.63
S14	1 0.23 X 0.90 0.21
S15	1 0.23 X 2.17 0.50
S16	1 4.43 X 0.23 1.02
S17	1 1.99 X 0.32 10.59
S18	1 1.58 X 1.50 2.82
S19	1 1.82 X 1.34 2.17
S20	1 2.28 X 1.68 3.80
S21	1 1.78 X 0.87 1.17
S22	1 0.87 X 0.97 0.86
S23	1 0.15 X 0.80 0.09
PROPOSED STAIR. AREA/FLOOR	108.83
EXCESS STAIR. AREA/FLOOR	58.81


STAIRCASE AREA CALCULATION FOR 4th, 9th, 14th, 19th, 24th & 29th FLOOR (WING - B)

BU AREA PER FLOOR	306.99
PERMISSIBLE ST. AREA/FLR	45.89
PROPOSED STAIRCASE	
S1	1 2.88 X 1.87 4.28
S2	1 1.90 X 1.30 2.81
S3	1 1.99 X 0.81 1.63
S4	1 1.73 X 1.34 2.32
S5	1 2.36 X 1.67 3.94
S6	1 4.43 X 0.23 1.02
S7	1 0.23 X 2.17 0.50
S8	1 4.86 X 1.88 8.87
S9	1 8.83 X 4.51 29.90
S10	1 3.72 X 0.22 0.82
S11	1 2.10 X 0.23 0.48
S12	1 2.10 X 0.43 0.90
S13	1 0.23 X 1.03 0.24
S14	1 0.23 X 3.31 0.78
S15	1 6.72 X 1.73 11.63
S16	1 0.23 X 0.90 0.21
S17	1 1.82 X 1.67 3.04
S18	1 1.99 X 0.32 10.59
S19	1 1.58 X 1.50 2.82
S20	1 1.82 X 1.34 2.17
S21	1 1.82 X 1.30 2.11
S22	1 2.28 X 1.68 3.84
S23	1 1.80 X 0.80 1.14
S24	1 0.87 X 0.90 0.80
S25	1 0.18 X 0.07 0.01
PROPOSED STAIR. AREA/FLOOR	108.83
EXCESS STAIR. AREA/FLOOR	62.16

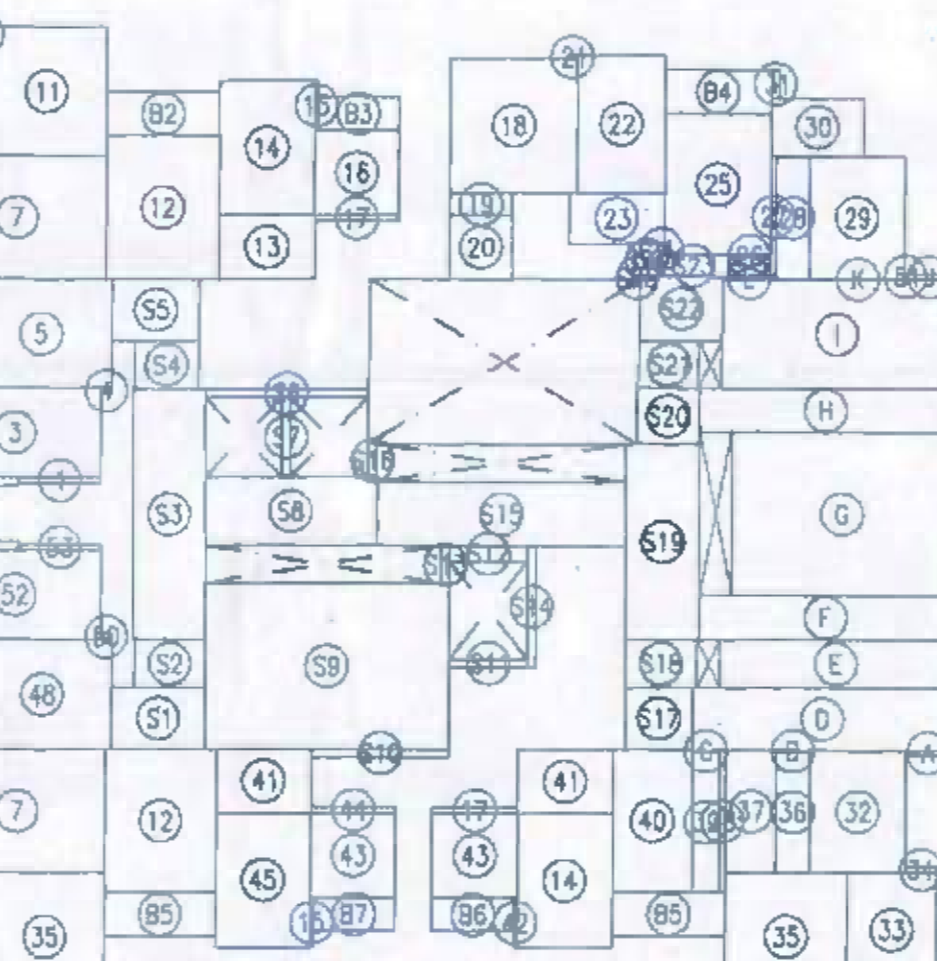

AREA DIAGRAM (WING - B)
4th, 9th, 14th, 19th, 24th & 29th FLOOR
SCALE = 1:200

AREA DIAGRAM (WING - B)
1st TO 3rd, 5th TO 8th, 10th TO 13th, 15th TO 18th, 20th TO 23rd, 25th TO 28th & 30th FLOOR
SCALE = 1:200

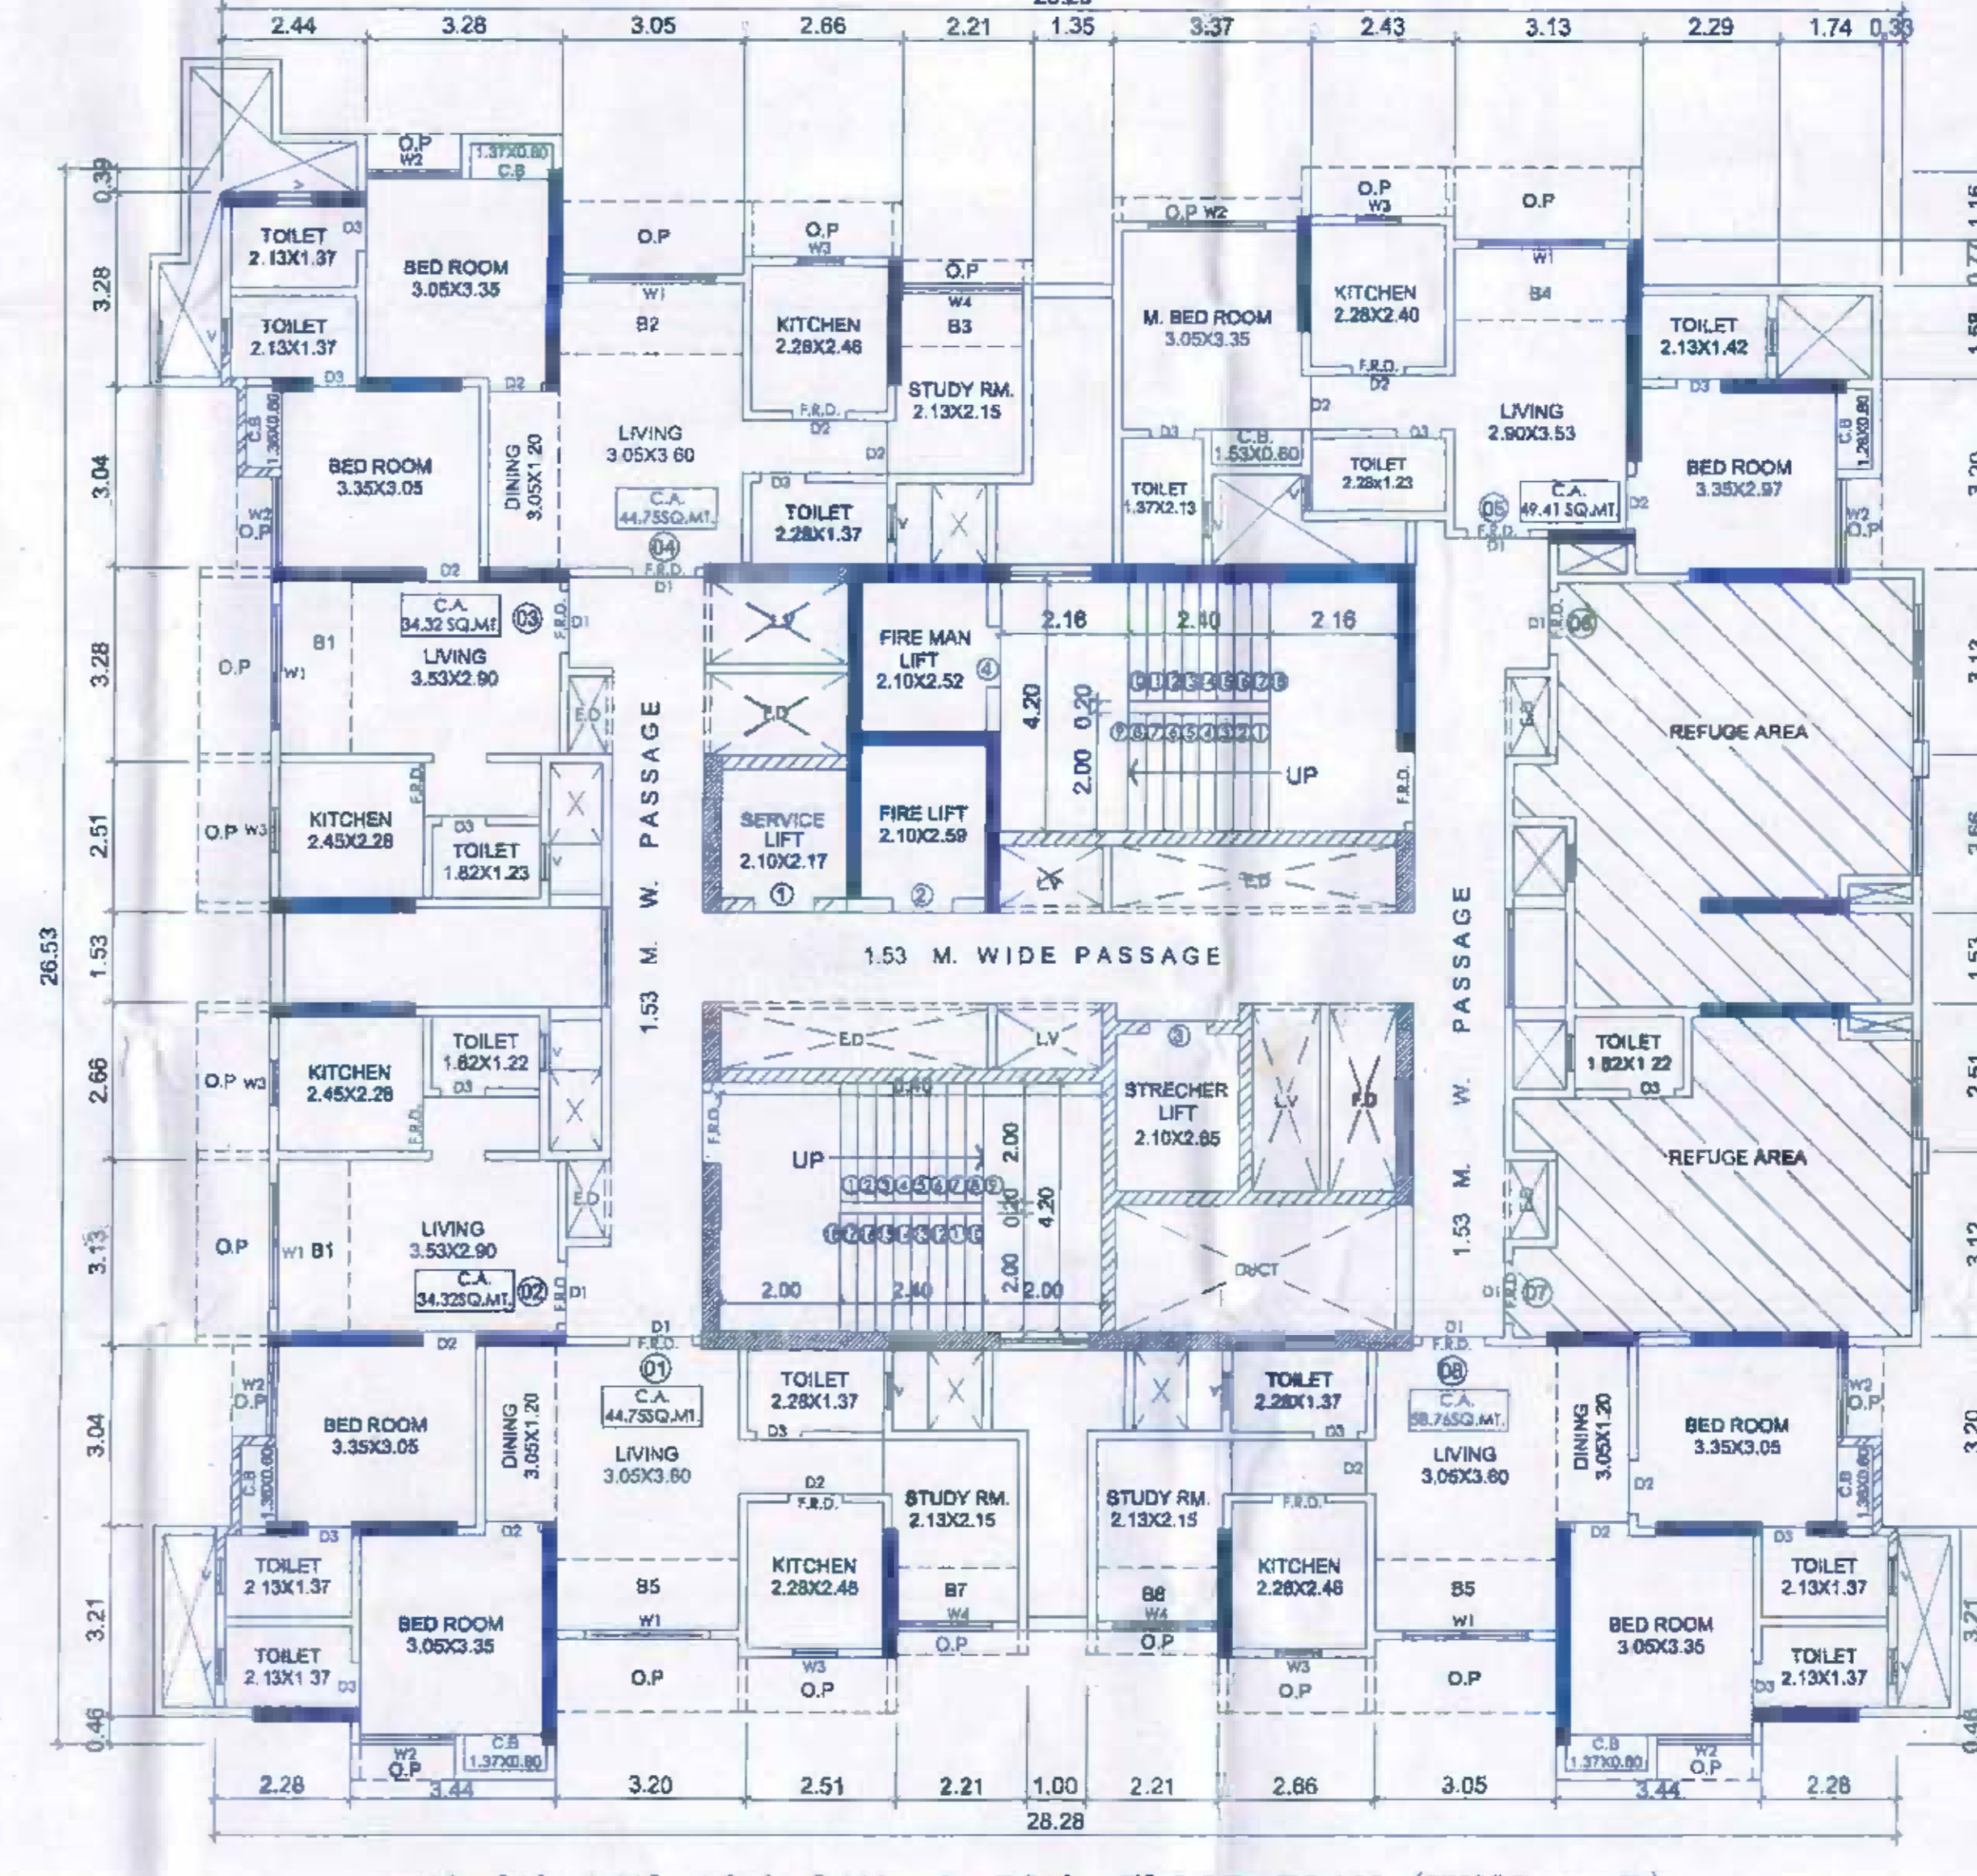

4th, 9th, 14th, 19th, 24th & 29th FLOOR PLAN (WING - B)
SCALE = 1:100

TOTAL B.U.A. STATEMENT - (WING - B)

WING	FLOOR	BUILT-UP AREA	EX. BAL. AREA	EX. STAIR. AREA	TOTAL	TOTAL TENS (2018)
---	2nd FLOOR	---	---	---	---	---
---	1st POOLUM	---	---	---	---	---
---	STILT FLOOR	---	---	---	---	---
---	18th FLOOR	352.13 SQ.MT.	---	58.81 SQ.MT.	408.94 SQ.MT.	08 Nos.
---	2nd FLOOR	352.13 SQ.MT.	---	58.81 SQ.MT.	408.94 SQ.MT.	08 Nos.
---	3rd FLOOR	352.13 SQ.MT.	---	58.81 SQ.MT.	408.94 SQ.MT.	08 Nos.
---	4th FLOOR	352.13 SQ.MT.	---	58.81 SQ.MT.	408.94 SQ.MT.	08 Nos.
---	5th FLOOR	352.13 SQ.MT.	---	58.81 SQ.MT.	408.94 SQ.MT.	08 Nos.
---	6th FLOOR	352.13 SQ.MT.	---	58.81 SQ.MT.	408.94 SQ.MT.	08 Nos.
---	7th FLOOR	352.13 SQ.MT.	---	58.81 SQ.MT.	408.94 SQ.MT.	08 Nos.
---	8th FLOOR	352.13 SQ.MT.	---	58.81 SQ.MT.	408.94 SQ.MT.	08 Nos.
---	9th FLOOR	352.13 SQ.MT.	---	58.81 SQ.MT.	408.94 SQ.MT.	08 Nos.
---	10th FLOOR	352.13 SQ.MT.	---	58.81 SQ.MT.	408.94 SQ.MT.	08 Nos.
---	11th FLOOR	352.13 SQ.MT.	---	58.81 SQ.MT.	408.94 SQ.MT.	08 Nos.
---	12th FLOOR	352.13 SQ.MT.	---	58.81 SQ.MT.	408.94 SQ.MT.	08 Nos.
---	13th FLOOR	352.13 SQ.MT.	---	58.81 SQ.MT.	408.94 SQ.MT.	08 Nos.
---	14th FLOOR	352.13 SQ.MT.	---	58.81 SQ.MT.	408.94 SQ.MT.	08 Nos.
---	15th FLOOR	352.13 SQ.MT.	---	58.81 SQ.MT.	408.94 SQ.MT.	08 Nos.
---	16th FLOOR	352.13 SQ.MT.	---	58.81 SQ.MT.	408.94 SQ.MT.	08 Nos.
---	17th FLOOR	352.13 SQ.MT.	---	58.81 SQ.MT.	408.94 SQ.MT.	08 Nos.
---	18th FLOOR	352.13 SQ.MT.	---	58.81 SQ.MT.	408.94 SQ.MT.	08 Nos.
---	FIRE CHECK	---	---	---	---	---
---	19th FLOOR	306.99 SQ.MT.	---	52.16 SQ.MT.	358.15 SQ.MT.	08 Nos.
---	20th FLOOR	306.99 SQ.MT.	---	52.16 SQ.MT.	358.15 SQ.MT.	08 Nos.
---	21st FLOOR	306.99 SQ.MT.	---	52.16 SQ.MT.	358.15 SQ.MT.	08 Nos.
---	22nd FLOOR	306.99 SQ.MT.	---	52.16 SQ.MT.	358.15 SQ.MT.	08 Nos.
---	23rd FLOOR	306.99 SQ.MT.	---	52.16 SQ.MT.	358.15 SQ.MT.	08 Nos.
---	24th FLOOR	306.99 SQ.MT.	---	52.16 SQ.MT.	358.15 SQ.MT.	08 Nos.
---	25th FLOOR	306.99 SQ.MT.	---	52.16 SQ.MT.	358.15 SQ.MT.	08 Nos.
---	26th FLOOR	306.99 SQ.MT.	---	52.16 SQ.MT.	358.15 SQ.MT.	08 Nos.
---	27th FLOOR	306.99 SQ.MT.	---	52.16 SQ.MT.	358.15 SQ.MT.	08 Nos.
---	28th FLOOR	306.99 SQ.MT.	---	52.16 SQ.MT.	358.15 SQ.MT.	08 Nos.
---	29th FLOOR	306.99 SQ.MT.	---	52.16 SQ.MT.	358.15 SQ.MT.	08 Nos.
---	30th FLOOR	306.99 SQ.MT.	---	52.16 SQ.MT.	358.15 SQ.MT.	08 Nos.
---	TOTAL	10287.08 SQ.MT.	NIL	1738.40 SQ.MT.	12023.48 SQ.MT.	228 Nos.

LEGEND

0.25 M THK BRICKS WALL
0.23 M THK R.C.C COLUMN
0.30 M THK R.C.C COLUMN
0.16 M THK EXTERNAL BRICKS WALL
0.15 M THK INTERNAL & EXTERNAL BRICKS WALL

NOTES

- BOUNDARY OF PLOT SHOWN IN BLACK.
- PROPOSED WORK SHOWN IN RED COLOR.
- ALL WALLS ARE 150MM THK CONCRETE BLOCK.
- EXT. PLASTER SHOULD BE SAND PRIMED.
- NATURE OF BUILDING IS R.C.C. FRAME WORK.

CERTIFICATE OF AREA

CERTIFIED THAT I HAVE ENTERED THE TRUE LENGTH MEASUREMENTS ON AND THE DIMENSIONS OF THIS ETC. OF THE PLOT SHOWN ON THE PLAN ARE AS SHOWN ON THIS AND THE AREA IS CORRECTLY GOTTEN. SCALE AND TALLIES WITH THE AREA STATED IN THIS DOCUMENT OF OWNERSHIP. 7.5% REDUCED / LAND RECORDS DEPT. / C.T.T. SURVEY RECORDS.

SIGNATURE OF ARCHITECT

PROFORMA 'B'

CONTENTS OF SHEET

NO.	DESCRIPTION OF PROPERTY
1	GROUP FLOOR PLAN, TYPICAL FLOOR PLAN
2	GROUP FLOOR PLAN, TYPICAL FLOOR PLAN
