

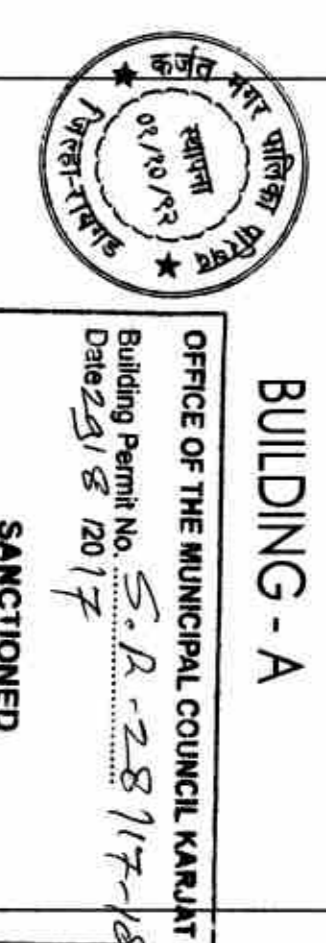
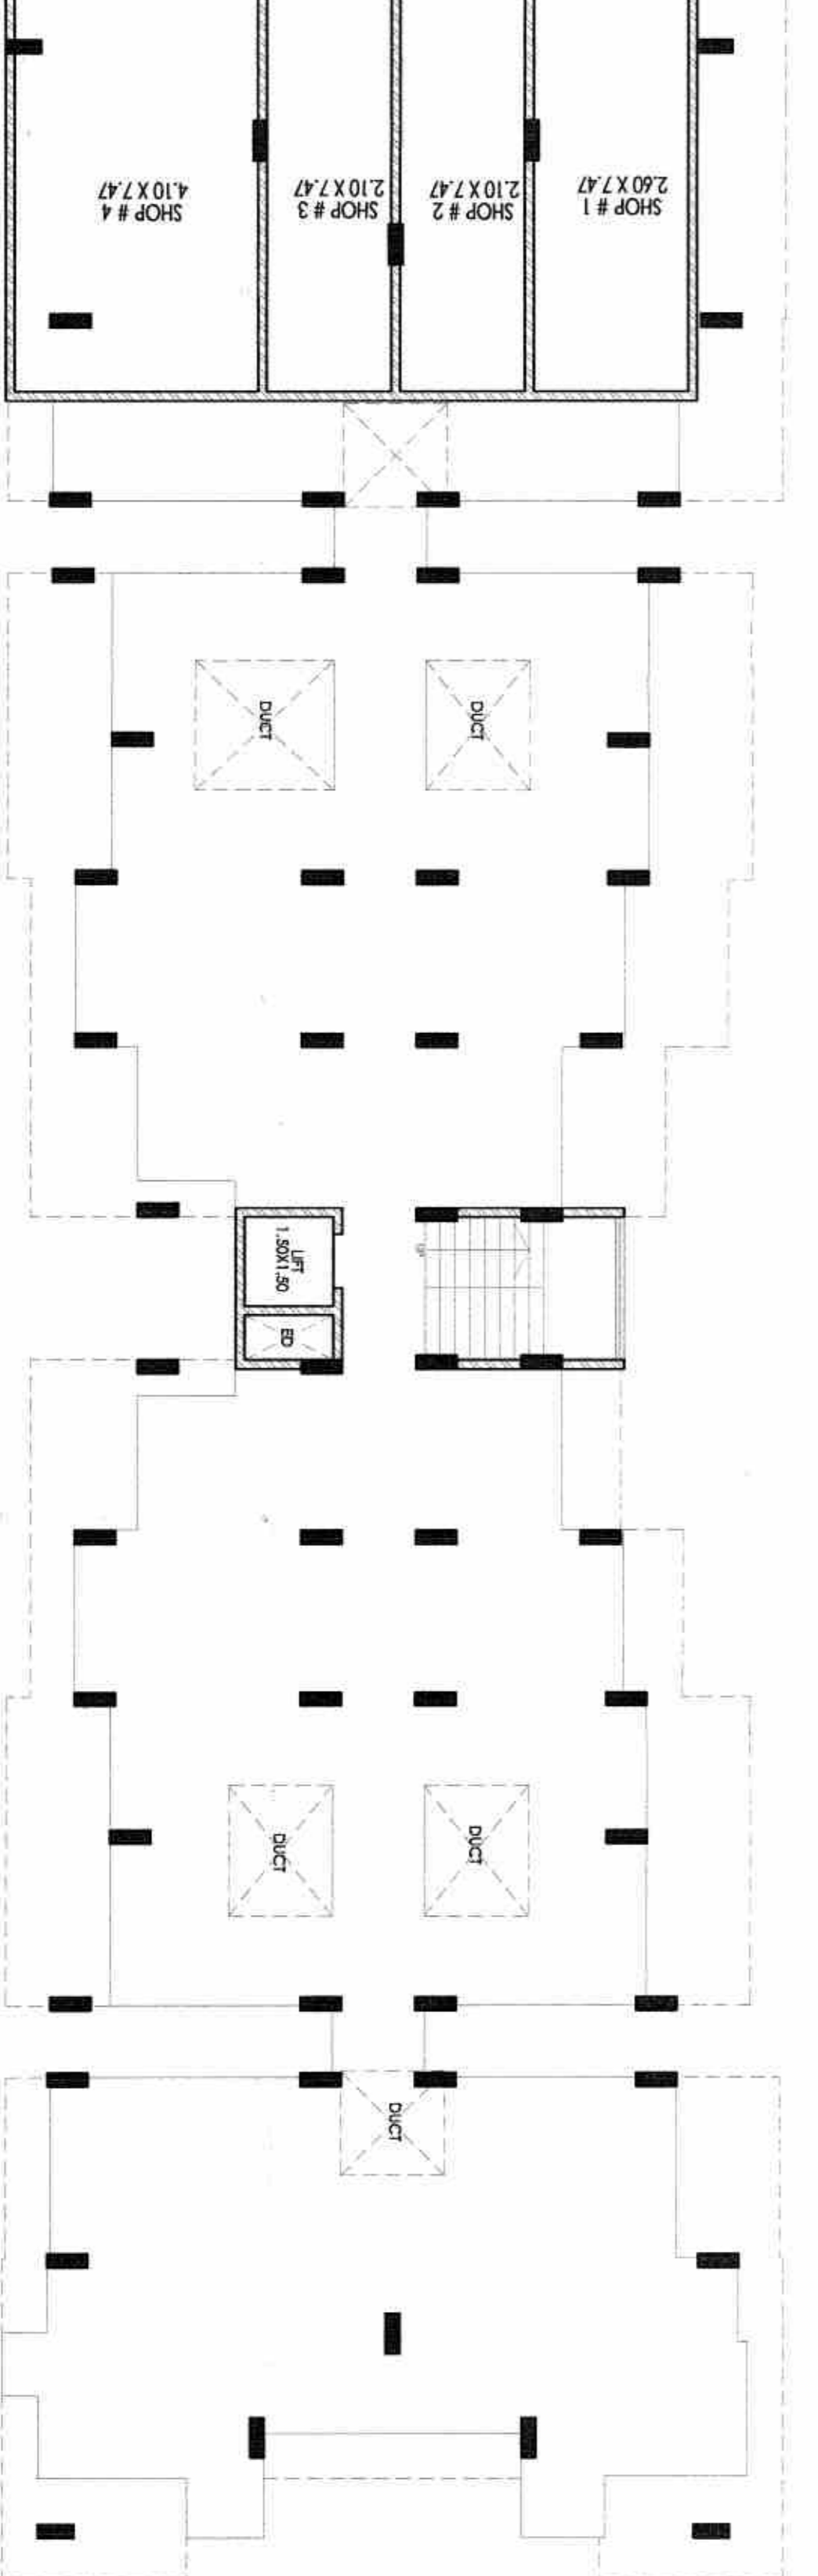
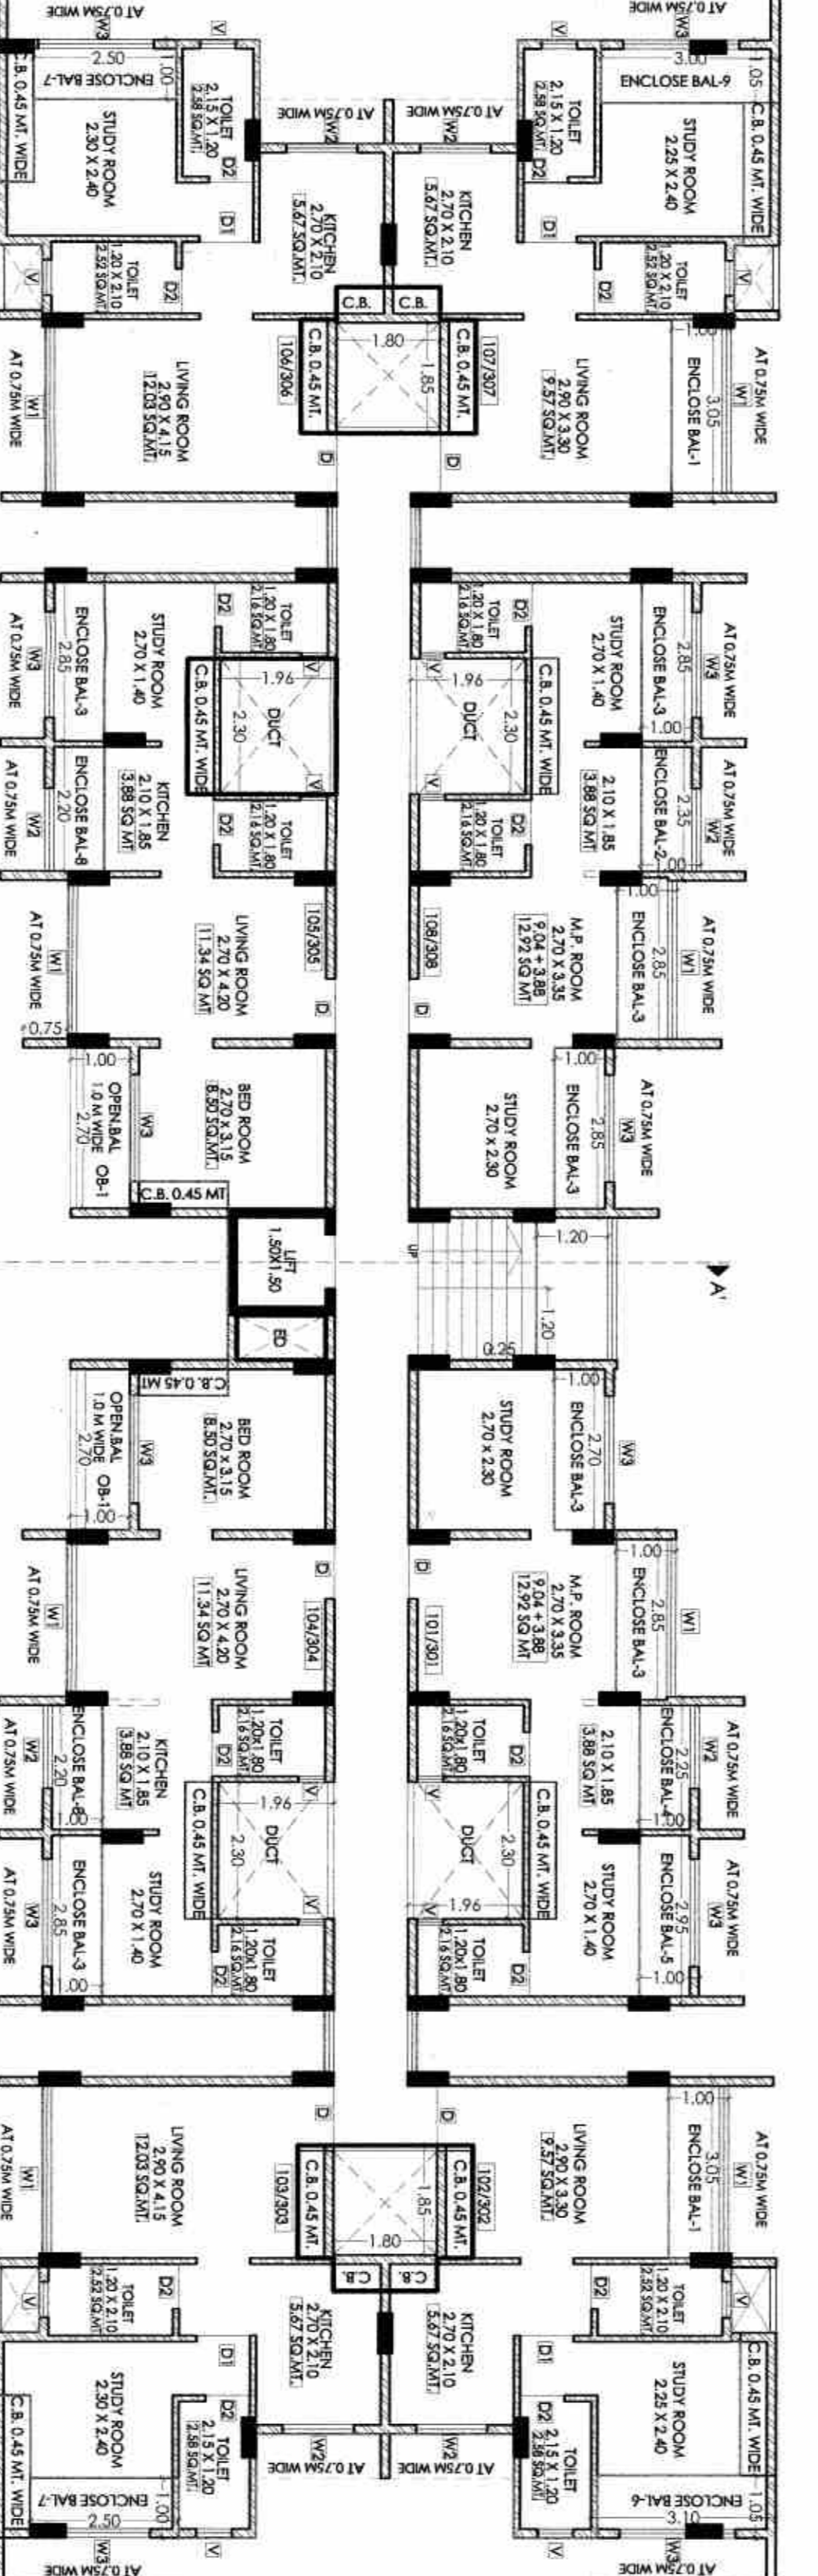
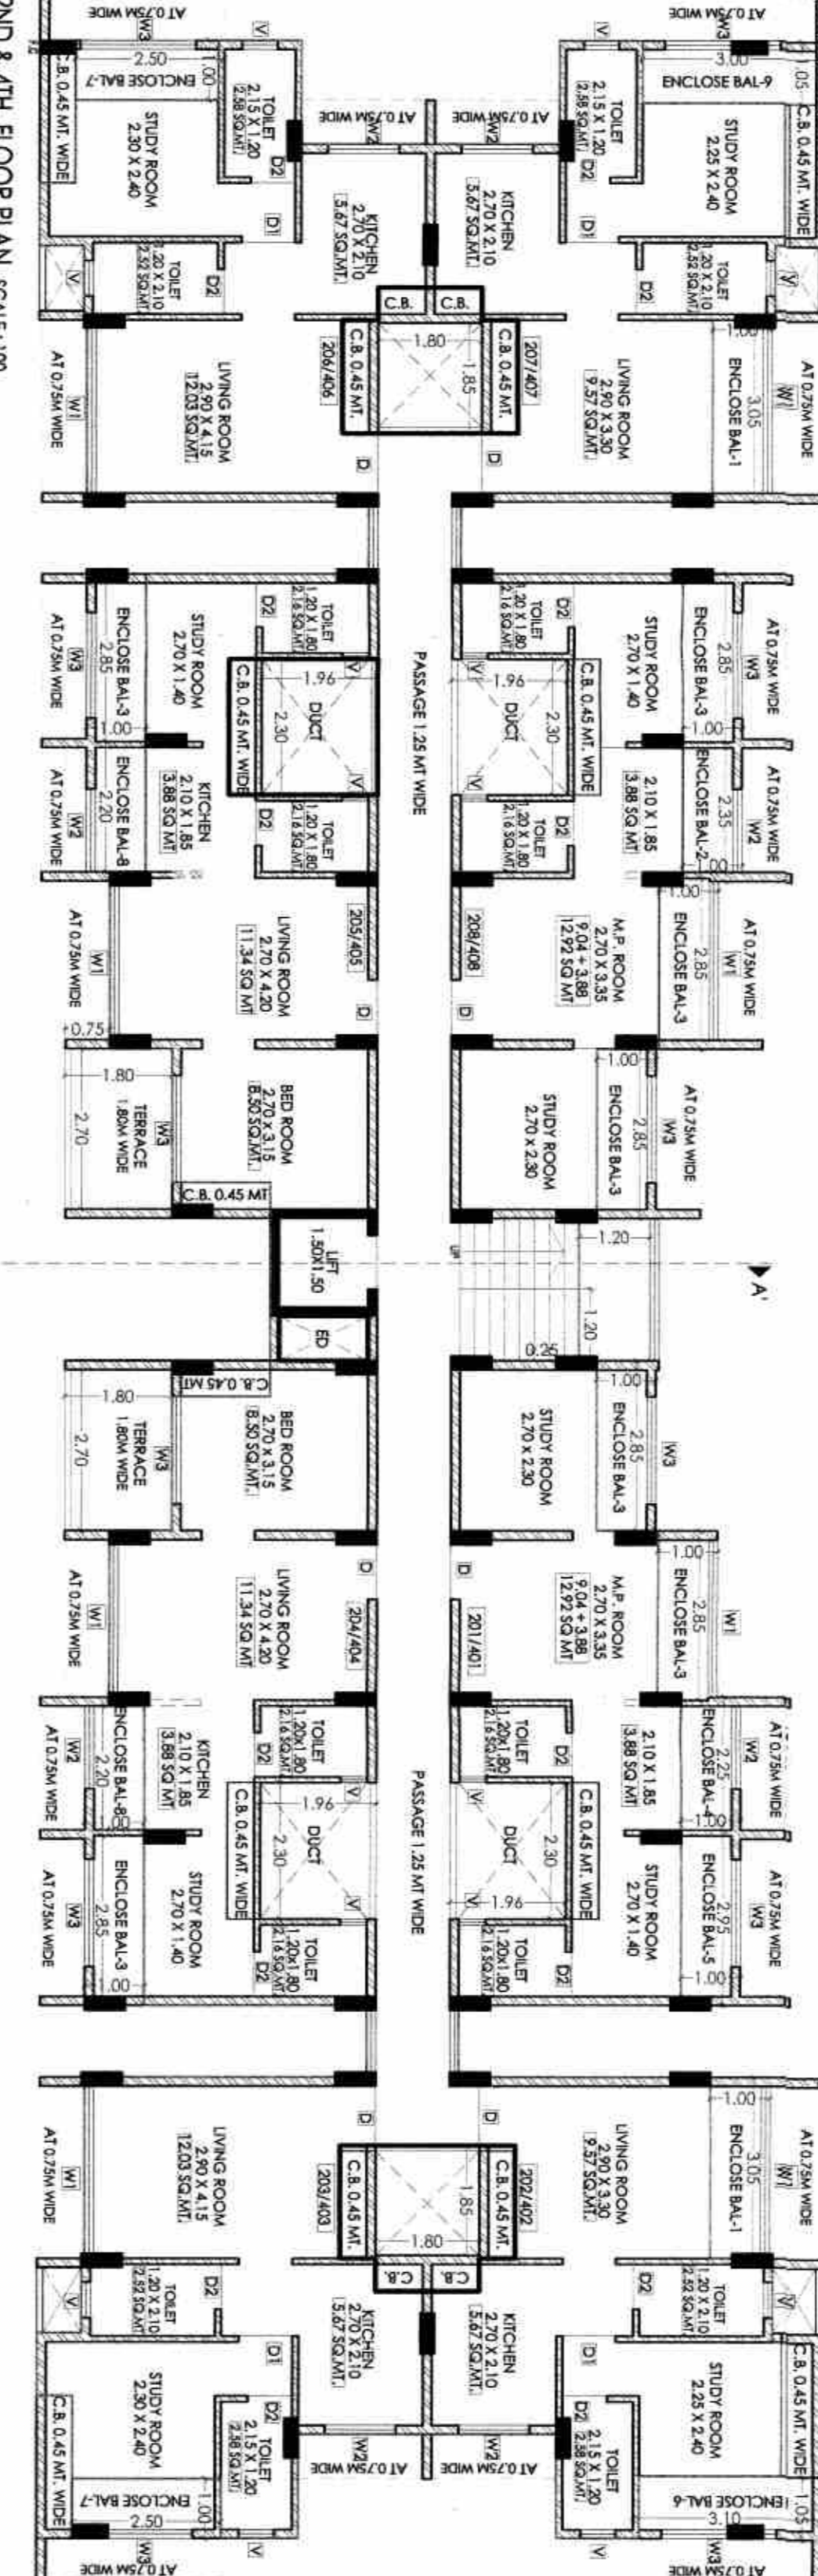
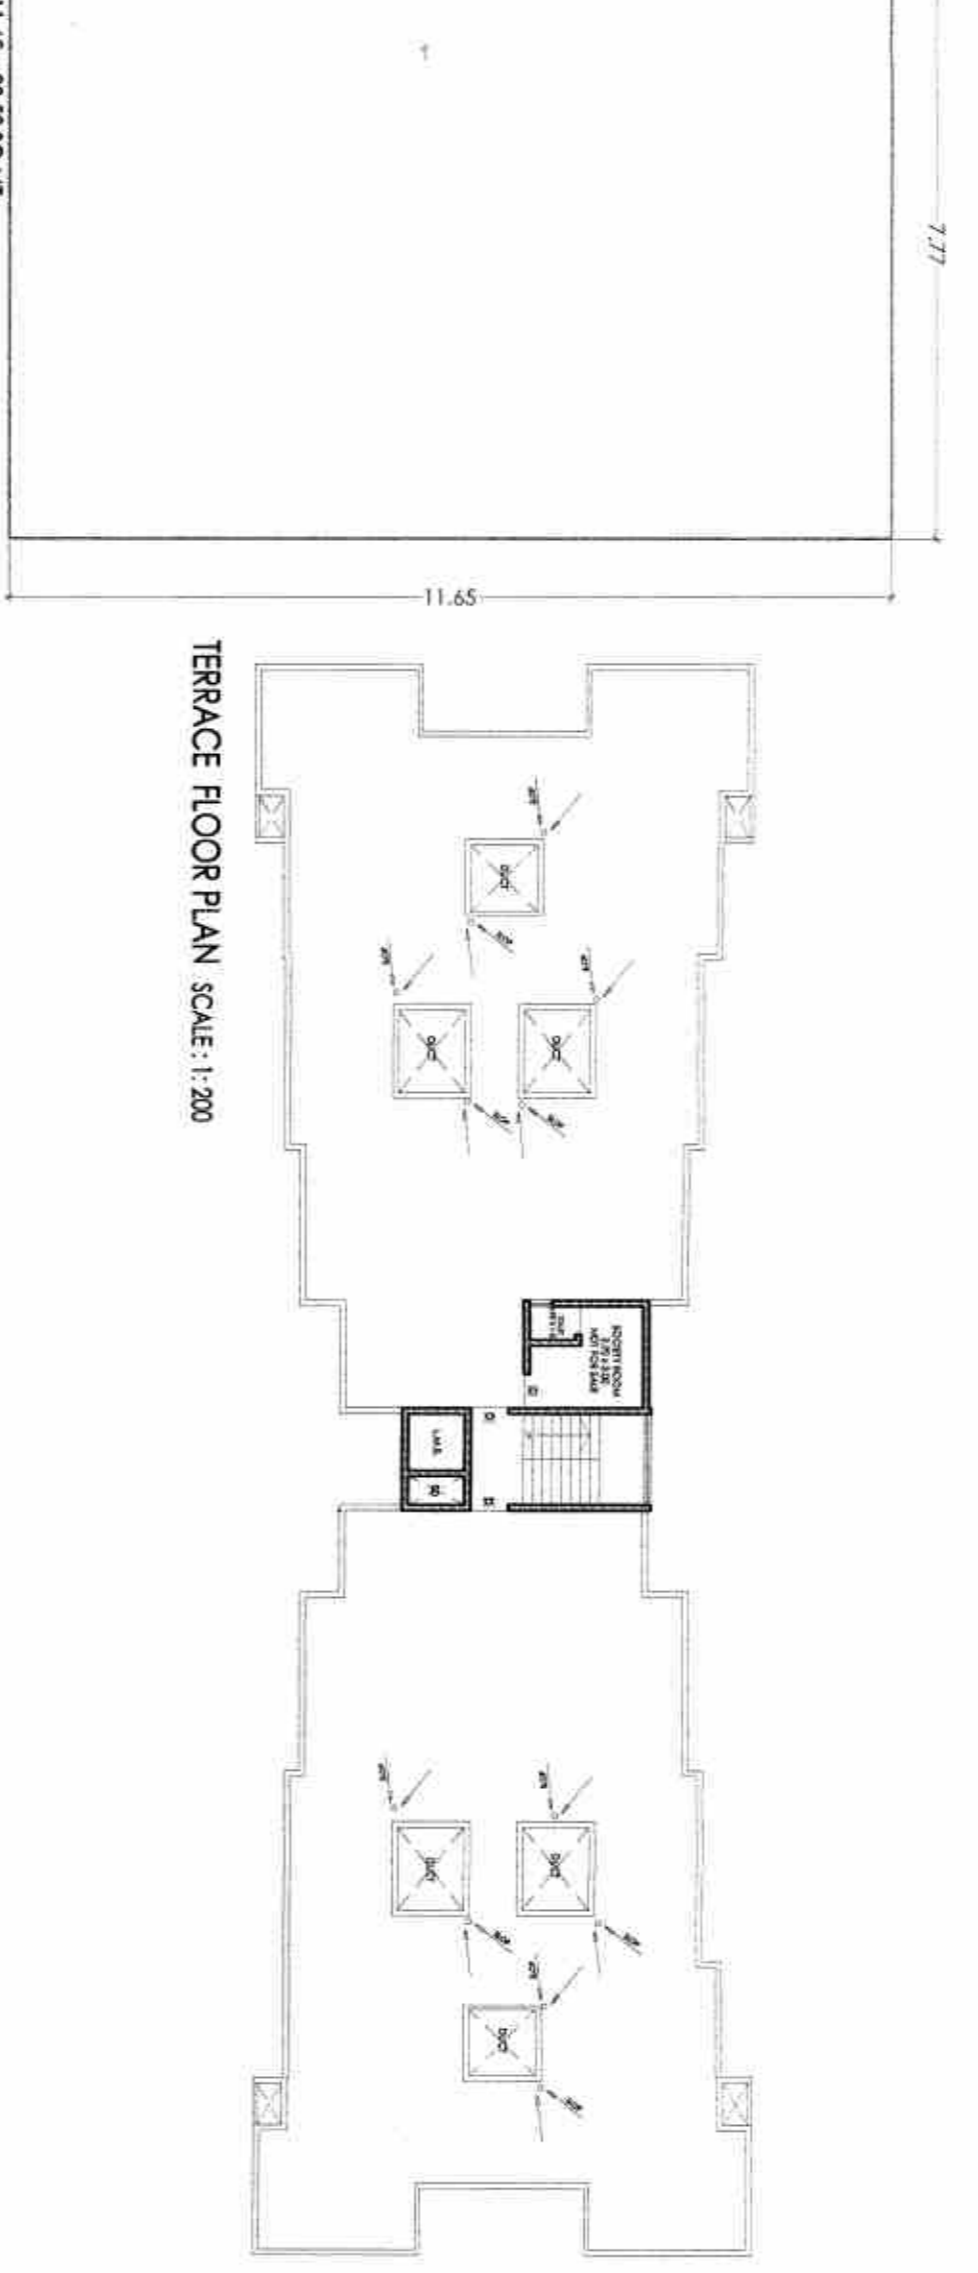


STAMP OF APPROVAL
BUILDING - A
2/4

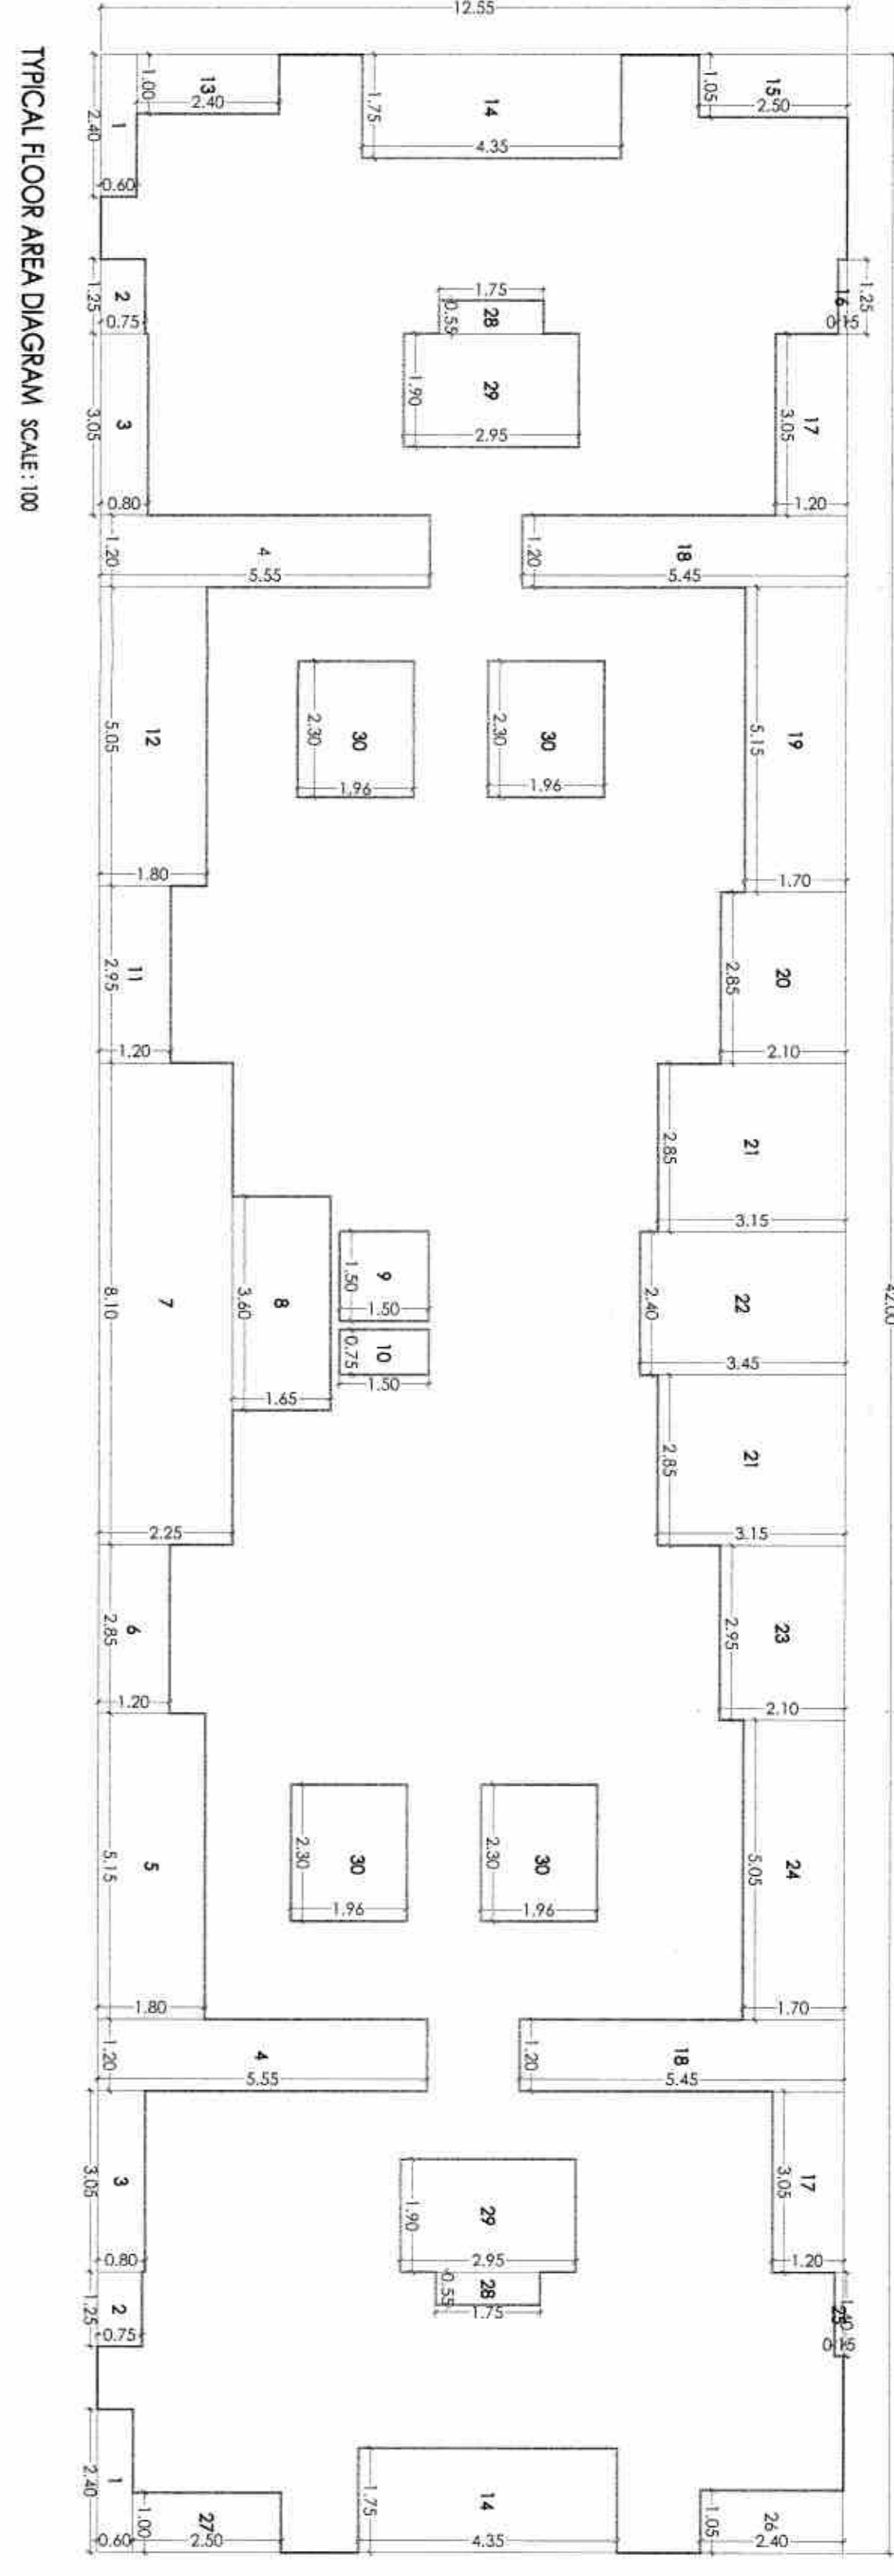

Building Permit No. S.A.-2817-18
SANCTIONED

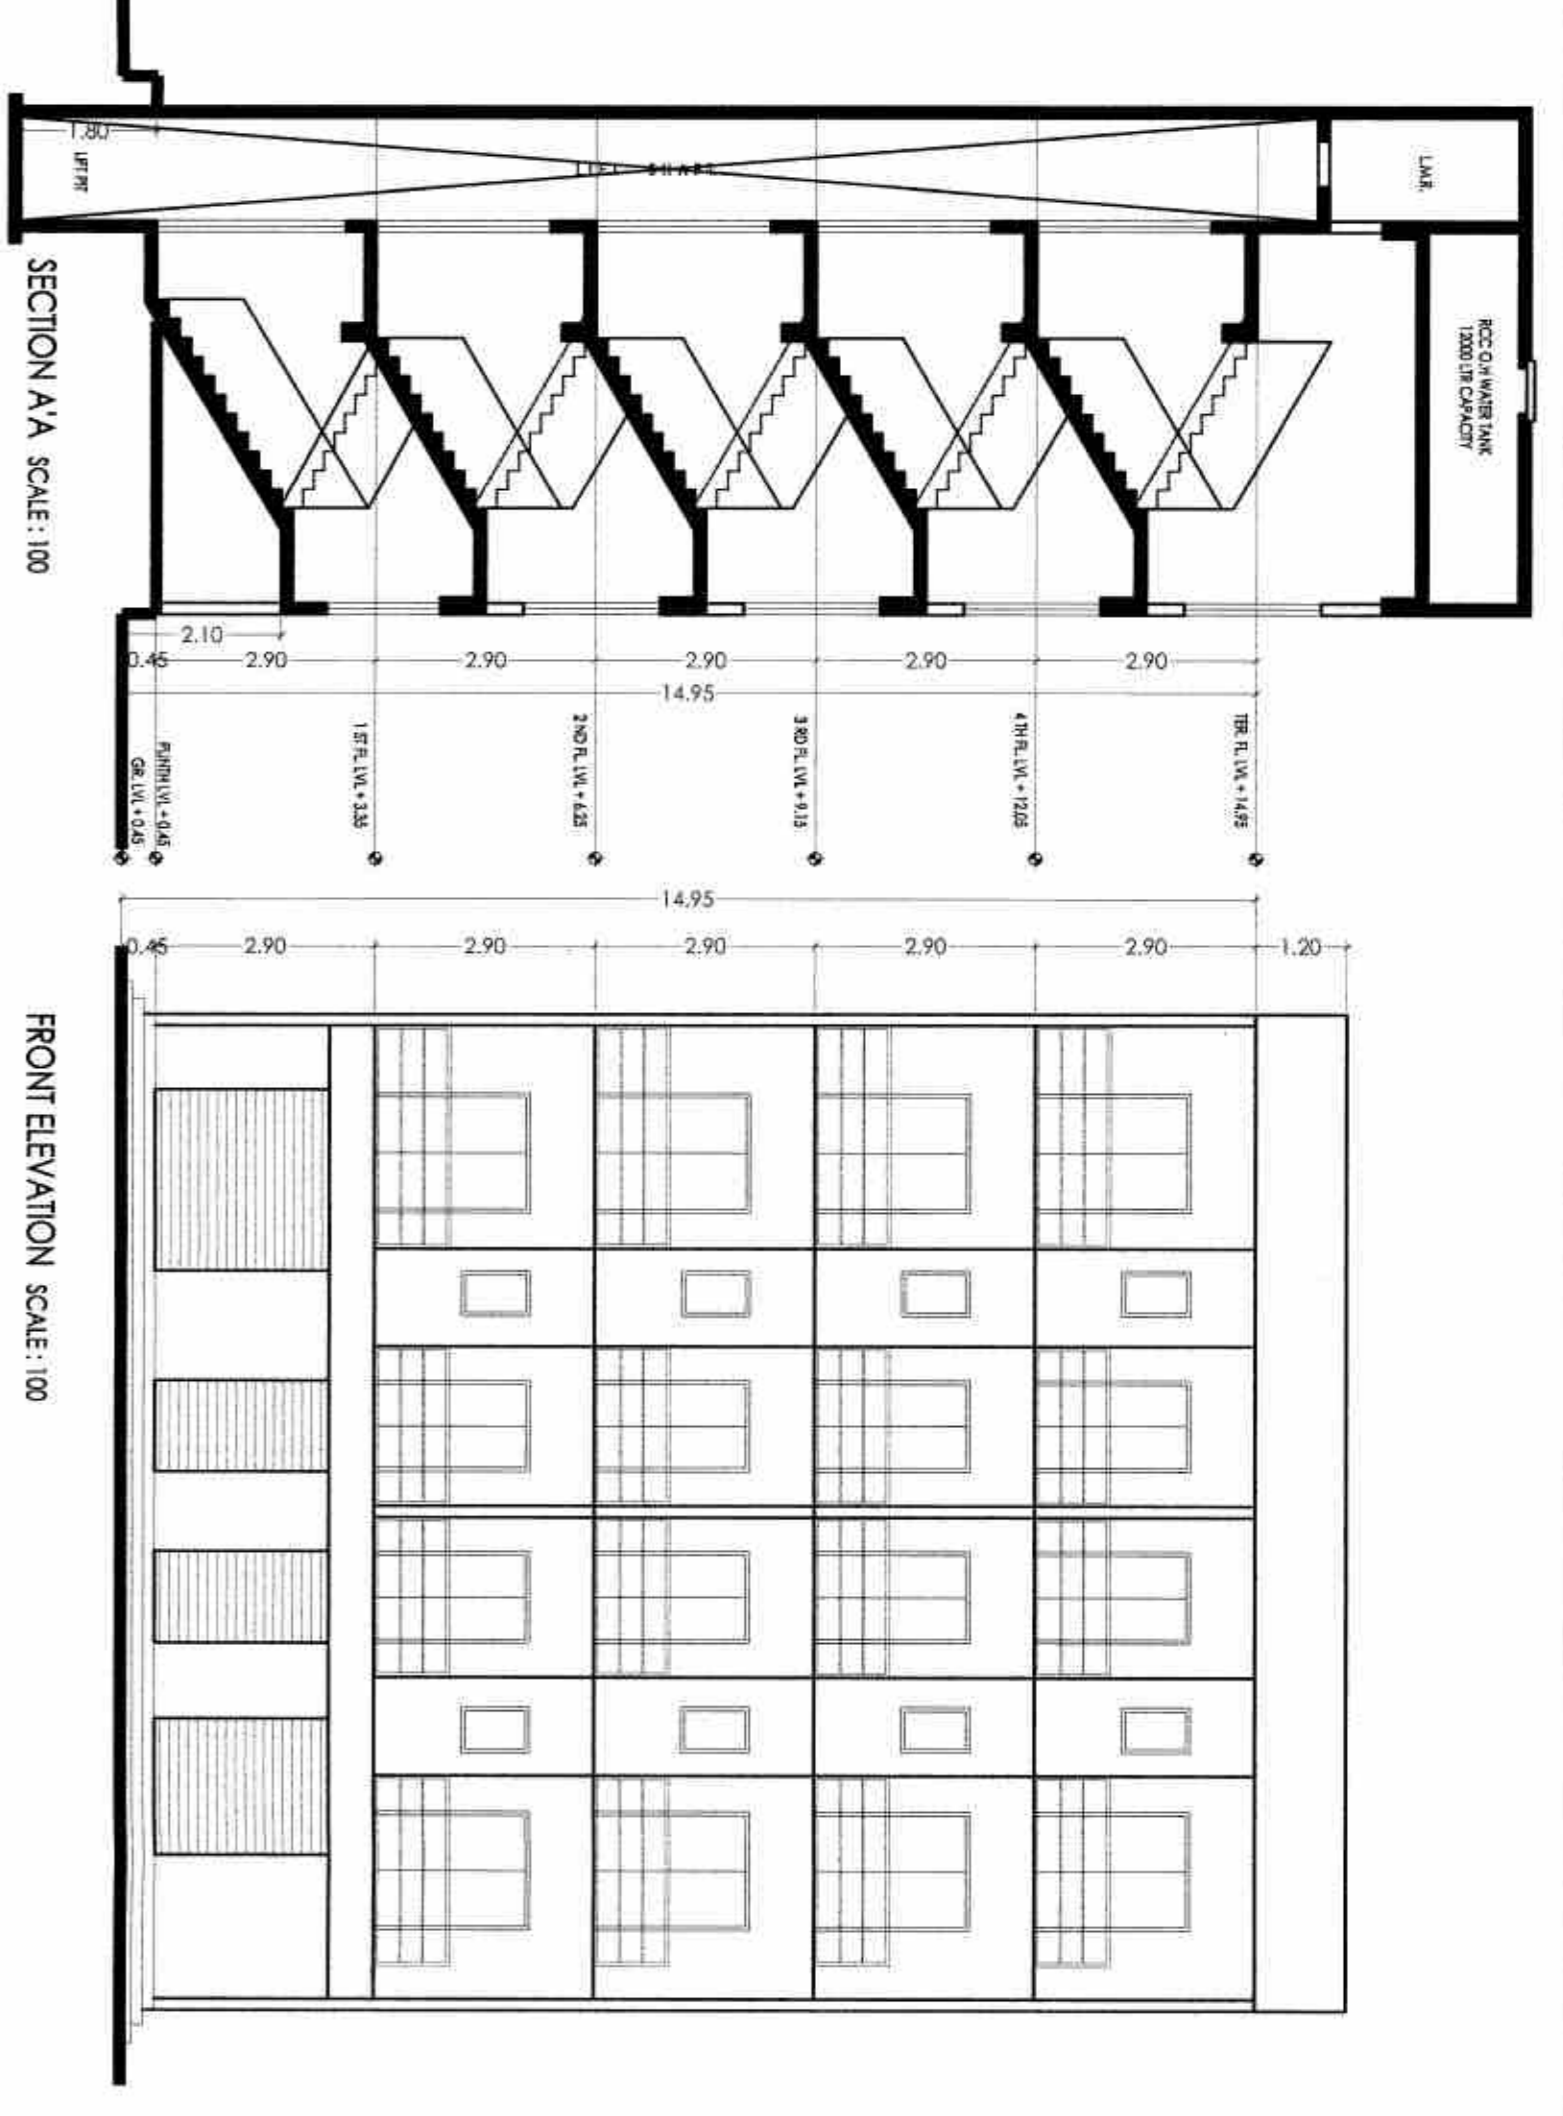

AREA OF GROUND FLOOR SHOP SCALE:1:200

















