


NASHIK CO-OPERATIVE HOUSING SOCIETY LIMITED, TRIMBAK ROAD, NASHIK

SCHEDULE OF AREAS									
PLOT NO.	AREA IN SQ YDS.	PLOT NO.	AREA IN SQ YDS.	PLOT NO.	AREA IN SQ YDS.	PLOT NO.	AREA IN SQ YDS.	PLOT NO.	AREA IN SQ YDS.
1	1195-50	30	556-66	59	790-07	58	779-70	77	729-19
2	1130-03	31	556-66	60	555-55	59	572-91	78	555-55
3	1130-03	32	556-66	41	555-55	60	572-91	79	555-55
4	1345-17	33	556-66	42	555-55	61	1145-03	80	555-55
5	1175-05	34	556-66	43	555-55	62	1145-03	81	555-55
6	1111-66	35	603-05	44	555-55	63	1140-38	82	555-55
7	1111-66	36	556-66	45	555-55	64	1145-03	83	555-55
8	1111-66	37	556-66	46	555-55	65	1145-03	84	555-55
9	1111-66	38	556-66	47	564-44	66	572-91	85	671-63
10	1111-66	39	556-66	48	563-33	67	572-91	86	555-55
11	1160-00	30	556-66	49	566-66	68	1140-38	87	555-55
12	1200-33	31	556-66	50	580-55	69	559-41	88	555-55
13	1160-00	32	603-05	51	619-44	70	555-55	89	555-55
14	1160-00	33	653-33	52	635-33	71	555-55	90	555-55
15	1160-00	34	562-91	33	621-77	72	555-55	91	555-55
16	1160-00	35	577-30	34	718-00	73	695-55	92	727-19
17	1611-11	36	589-16	35	594-55	74	555-55	93	555-00
18	556-66	37	600-03	36	600-00	75	555-55	94	555-55
19	556-66	38	698-66	37	1140-38	76	557-05	95	555-55

SCHEDULE OF AREAS									
PLOT NO.	AREA IN SQ YDS.	PLOT NO.	AREA IN SQ YDS.	PLOT NO.	AREA IN SQ YDS.	PLOT NO.	AREA IN SQ YDS.	PLOT NO.	AREA IN SQ YDS.
119	559-00	155	671-33	154	555-55	173	1133-33	192	1133-33
120	559-00	156	680-55	155	555-55	174	1150-44	193	1127-88
121	555-55	157	681-94	156	555-55	175	1224-66	194	1115-22
122	585-33	158	590-17	157	555-55	176	1126-66	195	1115-55
123	585-33	159	572-33	158	1235-55	177	1116-55	196	1115-55
124	585-33	160	601-22	159	1255-55	178	1114-55	197	1115-22
125	585-33	161	578-72	160	1235-00	179	1291-11	198	1122-55
126	585-33	162	577-55	161	1124-44	180	1120-00	199	1120-00
127	555-55	163	566-66	162	1124-44	181	1114-55	200	1120-16
128	555-55	164	648-23	163	1124-44	182	1116-55	201	1180-00
129	555-55	165	603-44	164	1124-74	183	1133-33	202	1122-55
130	555-55	166	585-55	165	1143-33	184	1133-33	203	641-64
131	780-77	167	555-55	166	1127-77	185	1133-33	204	1120-16
132	793-33	168	555-55	167	1183-88	186	1133-33	205	1112-22
133	555-55	169	555-55	168	1184-00	187	1133-33	206	1112-22
134	555-55	170	655-65	169	1369-91	188	1104-84	207	1112-22
135	642-34	171	555-55	170	1127-88	189	1115-83	208	1120-16
136	780-33	172	555-55	171	1133-33	190	1120-16	209	1122-22
137	490-55	173	555-55	172	1133-33	191	1133-33	210	1112-22

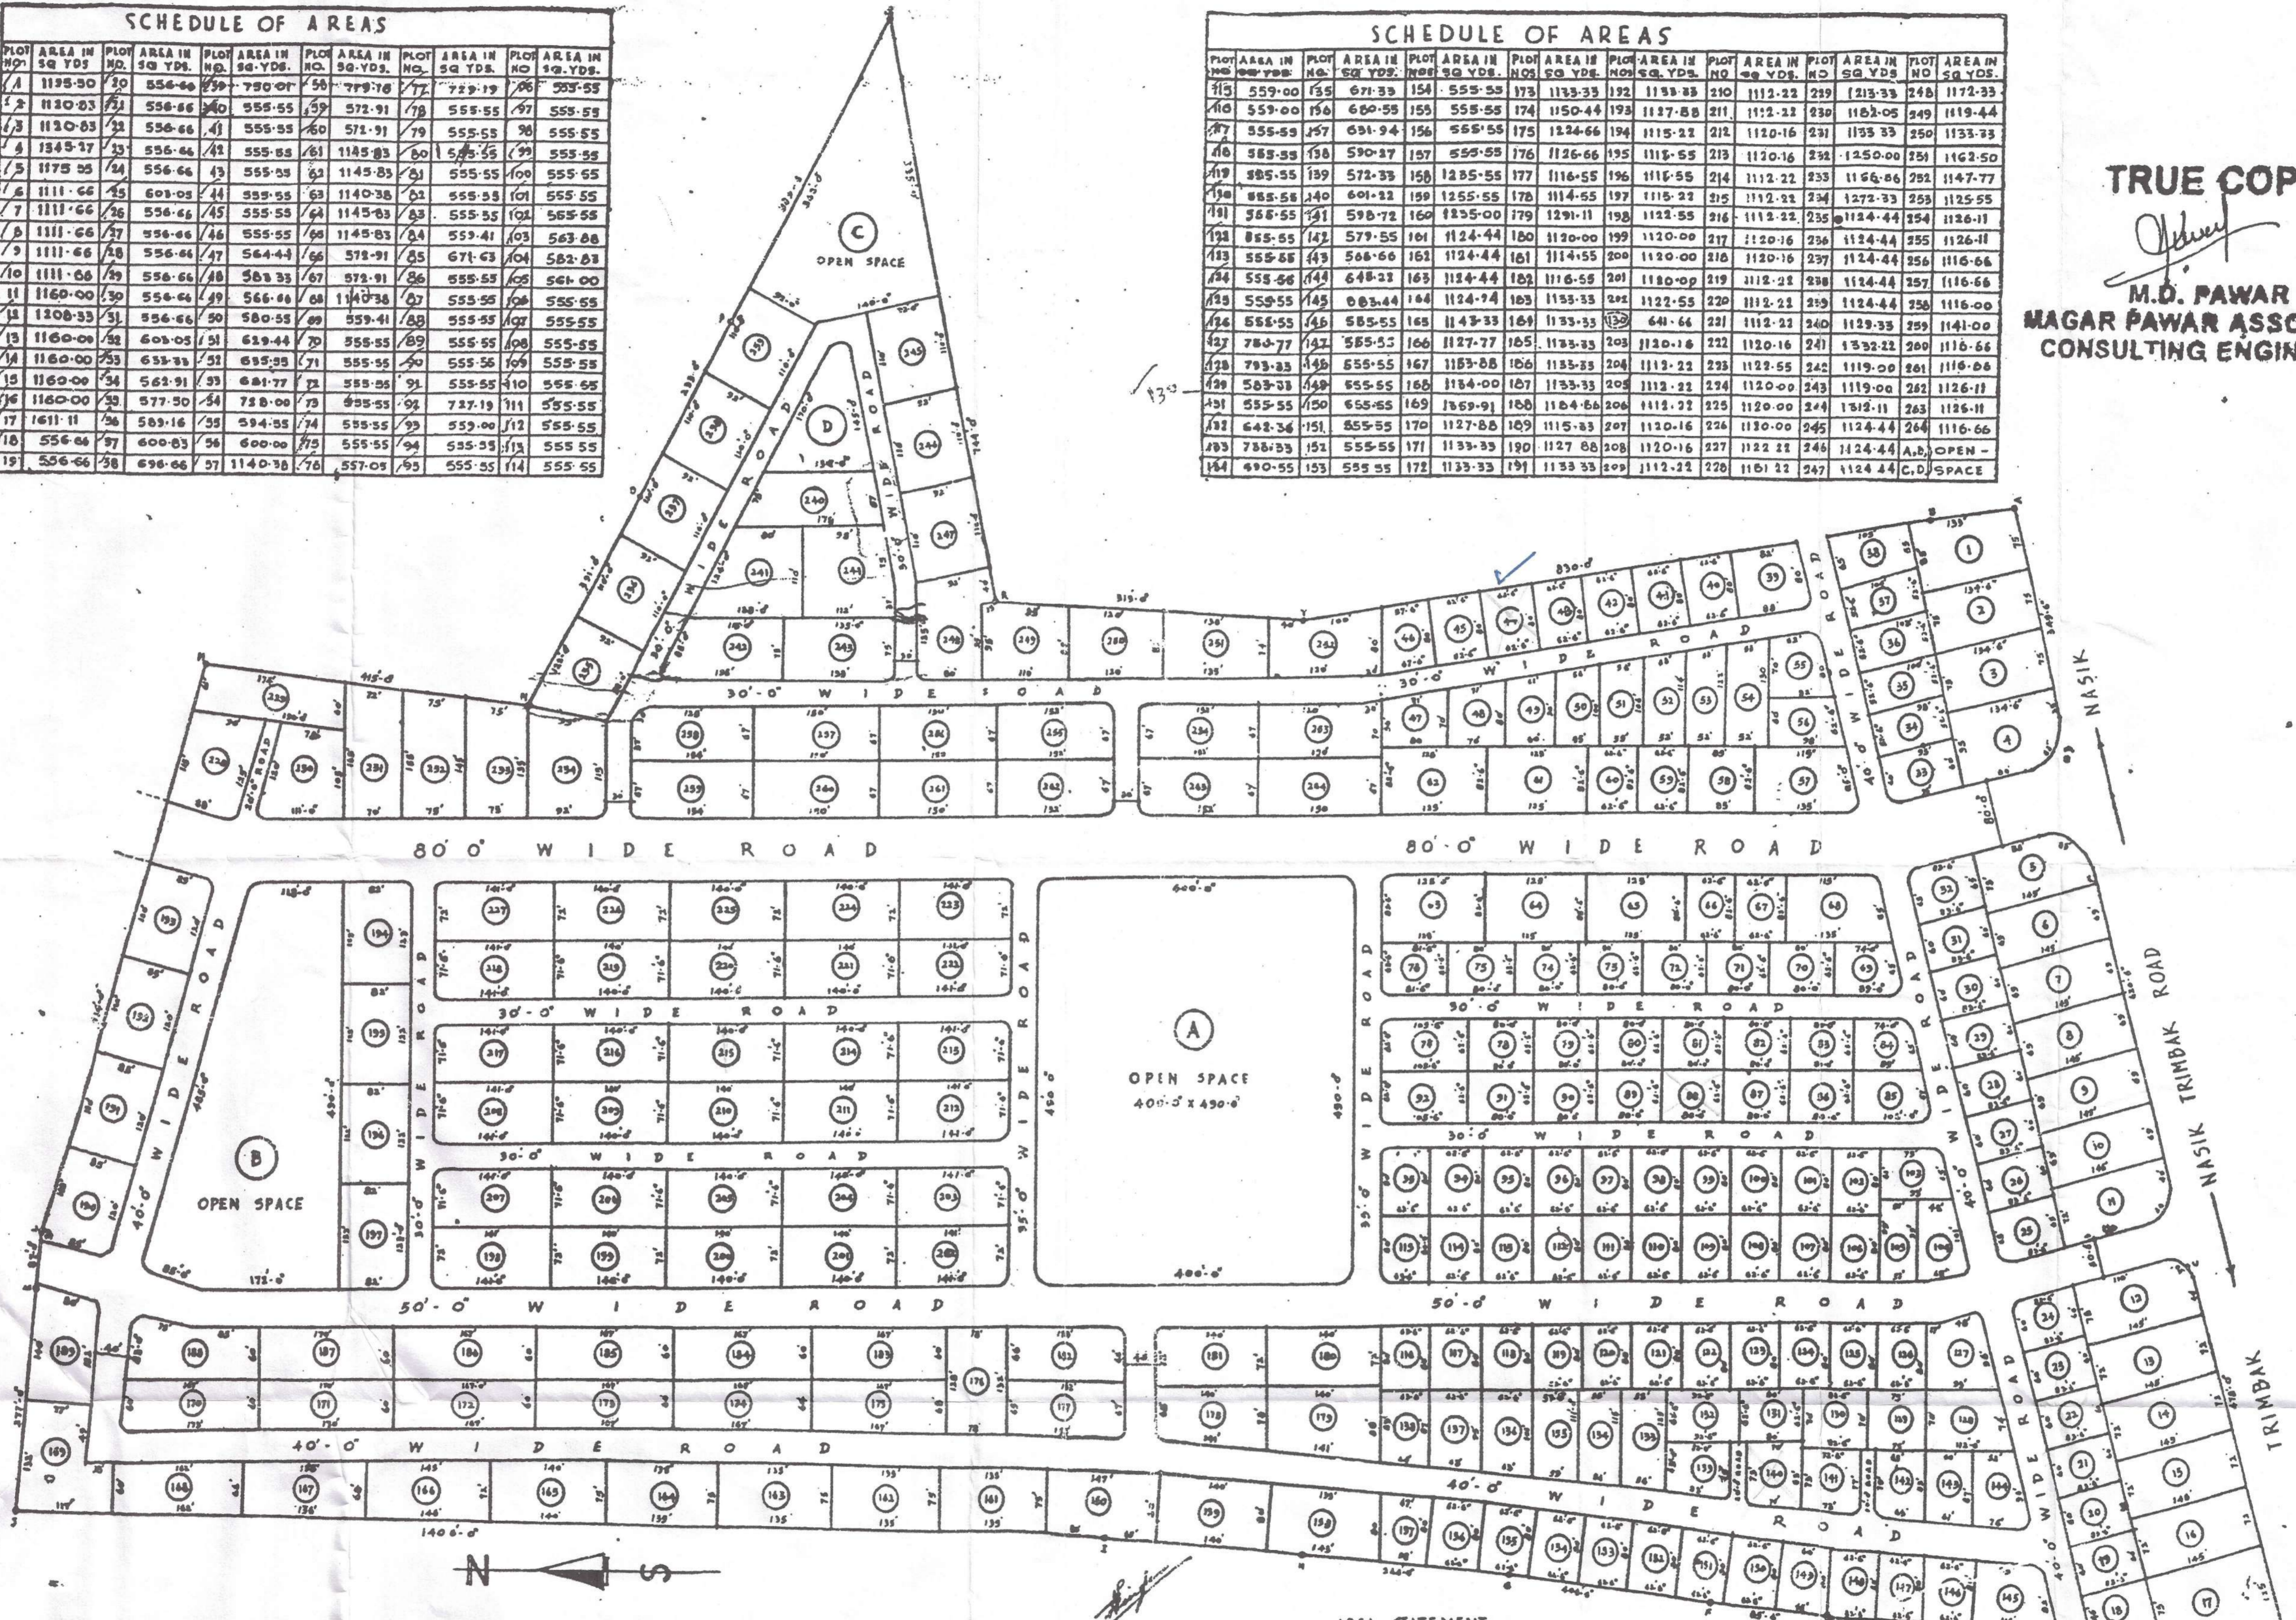

TRUE COPY
M.D. Pawar
M.D. PAWAR
MAGAR PAWAR ASSOCIATES
CONSULTING ENGINEERS

LAY-OUT PLAN OF SUB-PLOTS IN PLOT BEARING S.NO.728 (1 TO 25)
 ON NASIK TRIMBAK ROAD NEAR P.T. SCHOOL FOR
 NASIK CO-OP. HOUSING SOCIETY LTD. NASIK.

OWNER'S SIGNATURE
 JOB NO 80/15
 DRG. NO 582
 SCALE 1"=100'-0"
 DATE 17-1-68
 D ARCH ALMA
 S N PINGIE
 ARCHITECT & ENGINEER
 1203/28/3, ATRE ROAD
 DH SYKIM, PUNA-4

AREA STATEMENT
 AREA OF PLOT:- 78 ACRES 25 GUNTHAS
 -70.58 ACRES
 ALLOWABLE OPEN SPACE:- 7.85 ACRES (10%)
 PROPOSED OPEN SPACE:- 7.85 ACRES

