


DIGITAL SIGN FOR DRAFT APPROVAL OF PLANS		
SUB. - ENG (B.P.) CITY - IX	ASST. - ENG (B.P.) CITY - III	EXE. - ENG (B.P.) CITY - I

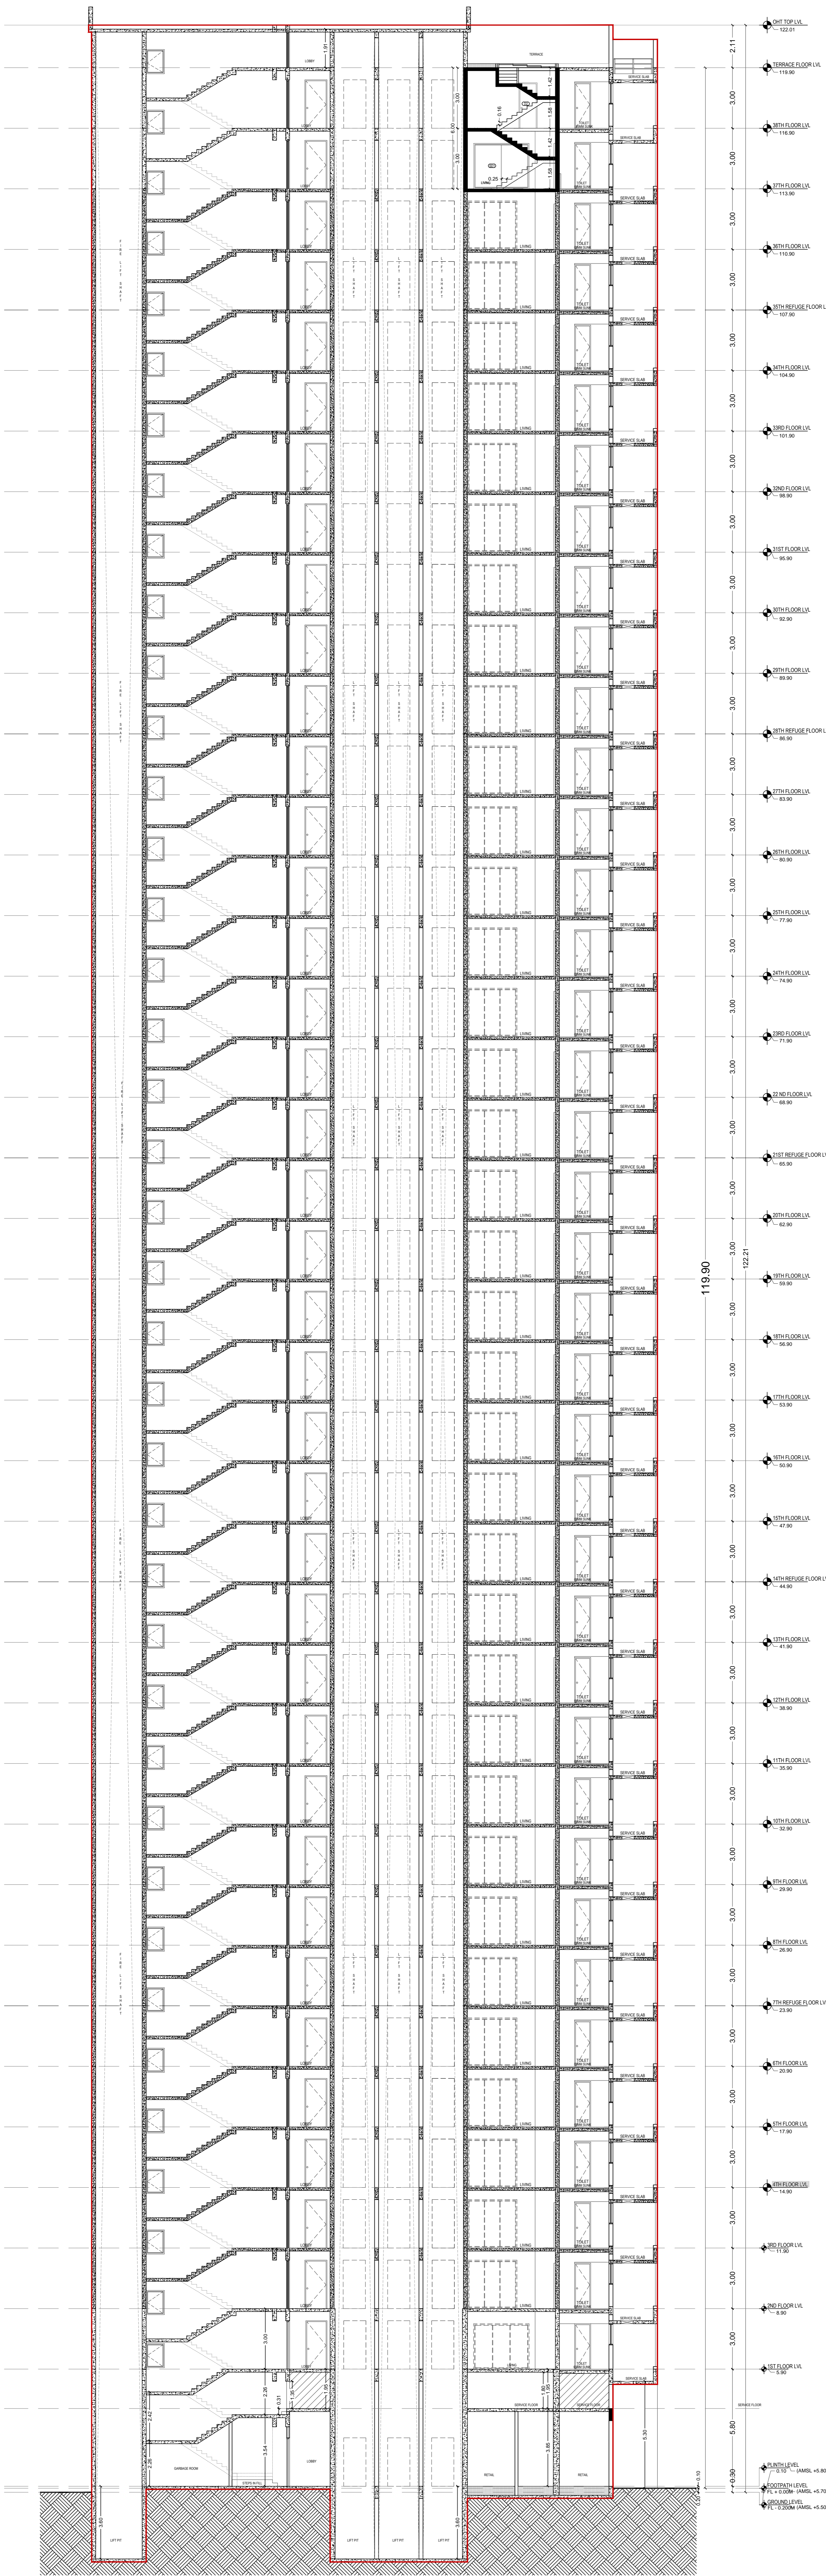

119.90

- CHT TOP LV. 122.01
- TERRACE FLOOR LV. 119.90
- 38TH FLOOR LV. 118.90
- 37TH FLOOR LV. 117.90
- 36TH FLOOR LV. 116.90
- 35TH REFUSE FLOOR LV. 107.90
- 34TH FLOOR LV. 104.90
- 33RD FLOOR LV. 101.90
- 32ND FLOOR LV. 98.90
- 31ST FLOOR LV. 95.90
- 30TH FLOOR LV. 92.90
- 29TH FLOOR LV. 89.90
- 28TH REFUSE FLOOR LV. 86.90
- 27TH FLOOR LV. 83.90
- 26TH FLOOR LV. 80.90
- 25TH FLOOR LV. 77.90
- 24TH FLOOR LV. 74.90
- 23RD FLOOR LV. 71.90
- 22ND FLOOR LV. 68.90
- 21ST REFUSE FLOOR LV. 65.90
- 20TH FLOOR LV. 62.90
- 19TH FLOOR LV. 59.90
- 18TH FLOOR LV. 56.90
- 17TH FLOOR LV. 53.90
- 16TH FLOOR LV. 50.90
- 15TH FLOOR LV. 47.90
- 14TH REFUSE FLOOR LV. 44.90
- 13TH FLOOR LV. 41.90
- 12TH FLOOR LV. 38.90
- 11TH FLOOR LV. 35.90
- 10TH FLOOR LV. 32.90
- 9TH FLOOR LV. 29.90
- 8TH FLOOR LV. 26.90
- 7TH REFUSE FLOOR LV. 23.90
- 6TH FLOOR LV. 20.90
- 5TH FLOOR LV. 17.90
- 4TH FLOOR LV. 14.90
- 3RD FLOOR LV. 11.90
- 2ND FLOOR LV. 8.90
- 1ST FLOOR LV. 5.90
- GROUND LEVEL
- 0.10 (IARSL +5.80M)
- 0.00 (IARSL +5.70M)
- 0.20 (IARSL +5.50M)

NOTE :-

BOUNDARY OF THE PLOT BOUNDED BLACK
 PROPOSED WORK SHOWN PINK
 'B' DENOTES BALCONY
 AREA UNDER SET BACK SHOWN IN YELLOW
 STRUCTURES TO BE DEMOLISHED SHOWN IN DOTTED YELLOW
 RECREATION SHOWN IN GREEN
 AREA UNDER PROPOSED ROAD SHOWN IN BROWN
 DIMENSIONS OF BALCONIES ARE OUTSIDE DIMENSIONS
 DRAINAGE SHOWN IN YELLOW LINES.

PERFORMA - B

CONTENT OF SHEET

DESCRIPTION OF PROPOSAL & PROPERTY
 PROPOSED REDEVELOPMENT OF MUNICIPAL PROPERTY KNOWN AS BARRACKS NO. 107, 108, 109 ON PLOT BEARING S.C. NO.4 (PT) OF FINORTH WARD, SIGN DIVISION, SITUATED AT VISHRAMWADI, BHAUDAJI RD. SIGN MUMBAI 400022 D.C.REGULATION 33(7).

NAME OF OWNER	SIGNATURE
M/S. SAFAL DEVELOPERS PVT. LTD. RAHAT PLAZA CO - OPERATIVE SOCIETY (PROPOSED)	
NAME, ADDRESS OF ARCHITECT	SIGNATURE
M.D.CHANGANJI or B.N.SHAH & ASSOCIATES 316, WADALA UDYOG BHAVAN, NAIAGAON CROSS RD, WADALA(E), MUMBAI 400031 +9122 24144465 info@studioc.in	

JOB NO.	DWG NO.	SCALE	DATE	DAWN BY	CHKD BY
0000	0000	1:100	02.05.2023	PURUSHOTTAM	AR.MILIND

NORTH CERTIFICATE OF AREA

CERTIFIED THAT THE PLOT UNDER REFERENCE WAS GOT SURVEYED BY ME ON AND THE DIMENSIONS OF SITES ETC. OF PLOT STATED ON PLAN ARE AS MEASURED ON SITE AND THE AREA SO WORKED OUT TALLIES WITH THE AREA STATED IN DOCUMENT OF D. W. N. E. S. H. I. P. T. P. R. E. C. O. R. D.

T1 SECTION A-A
SCALE 1:100