
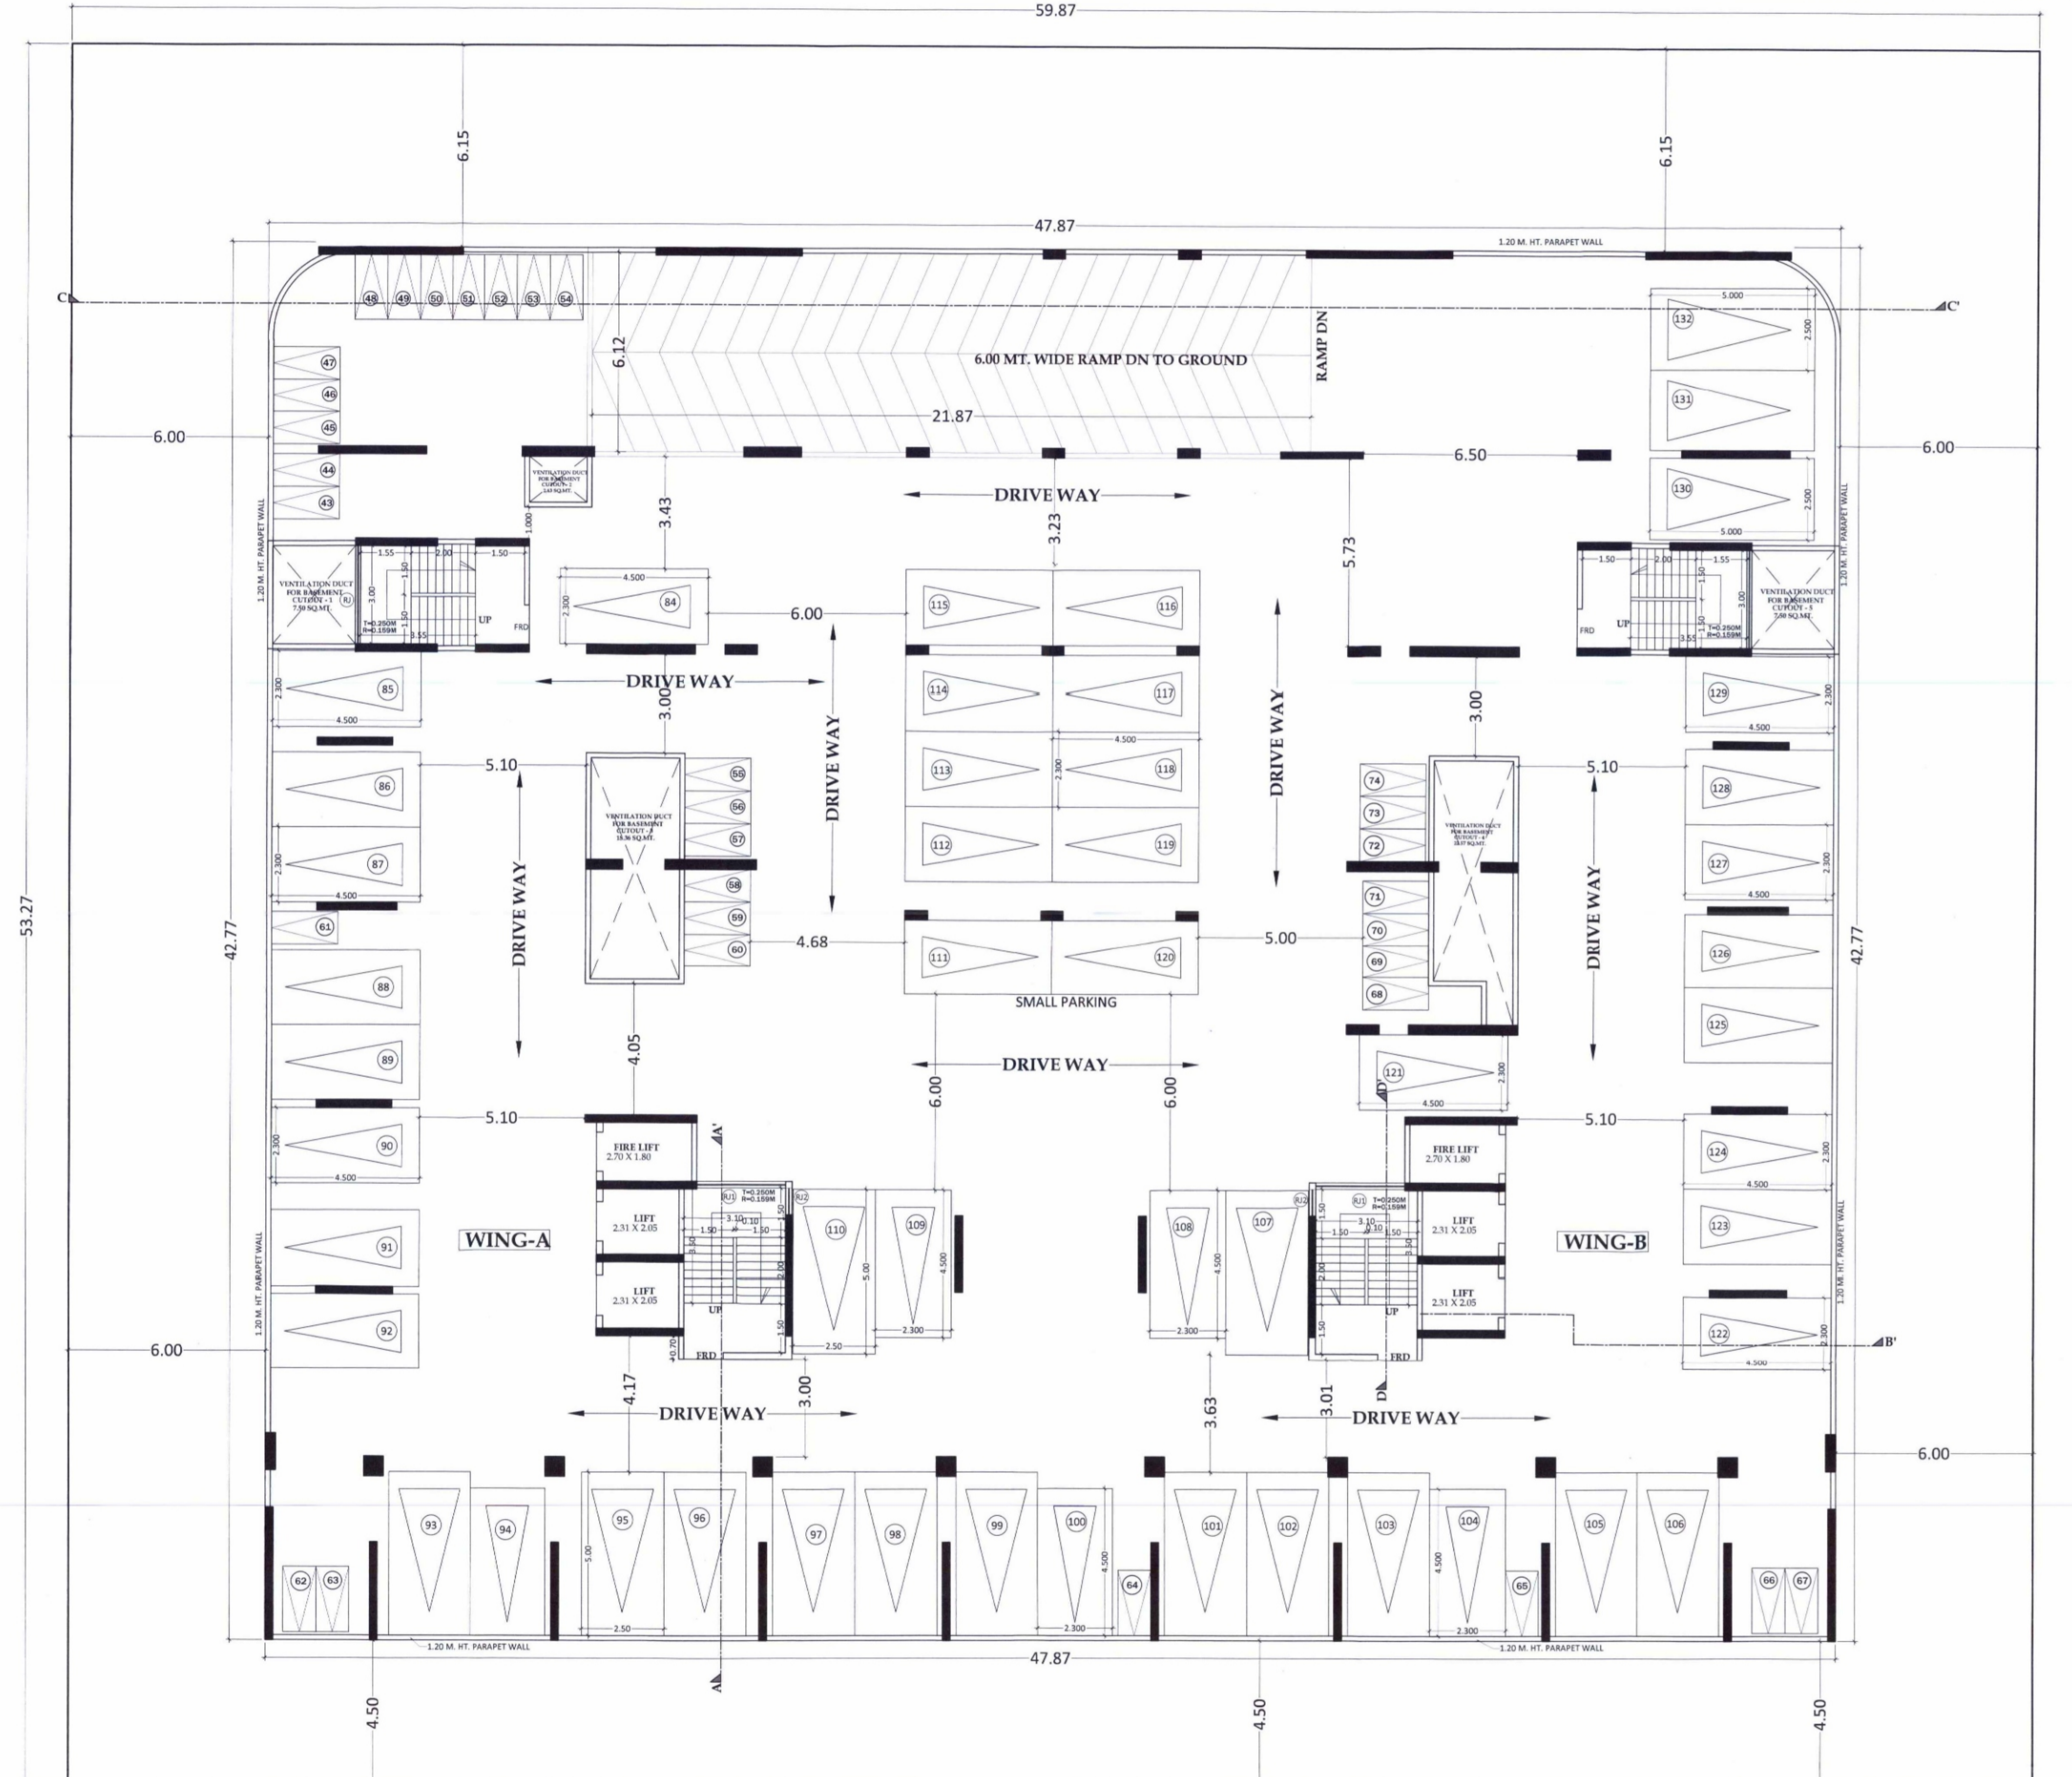
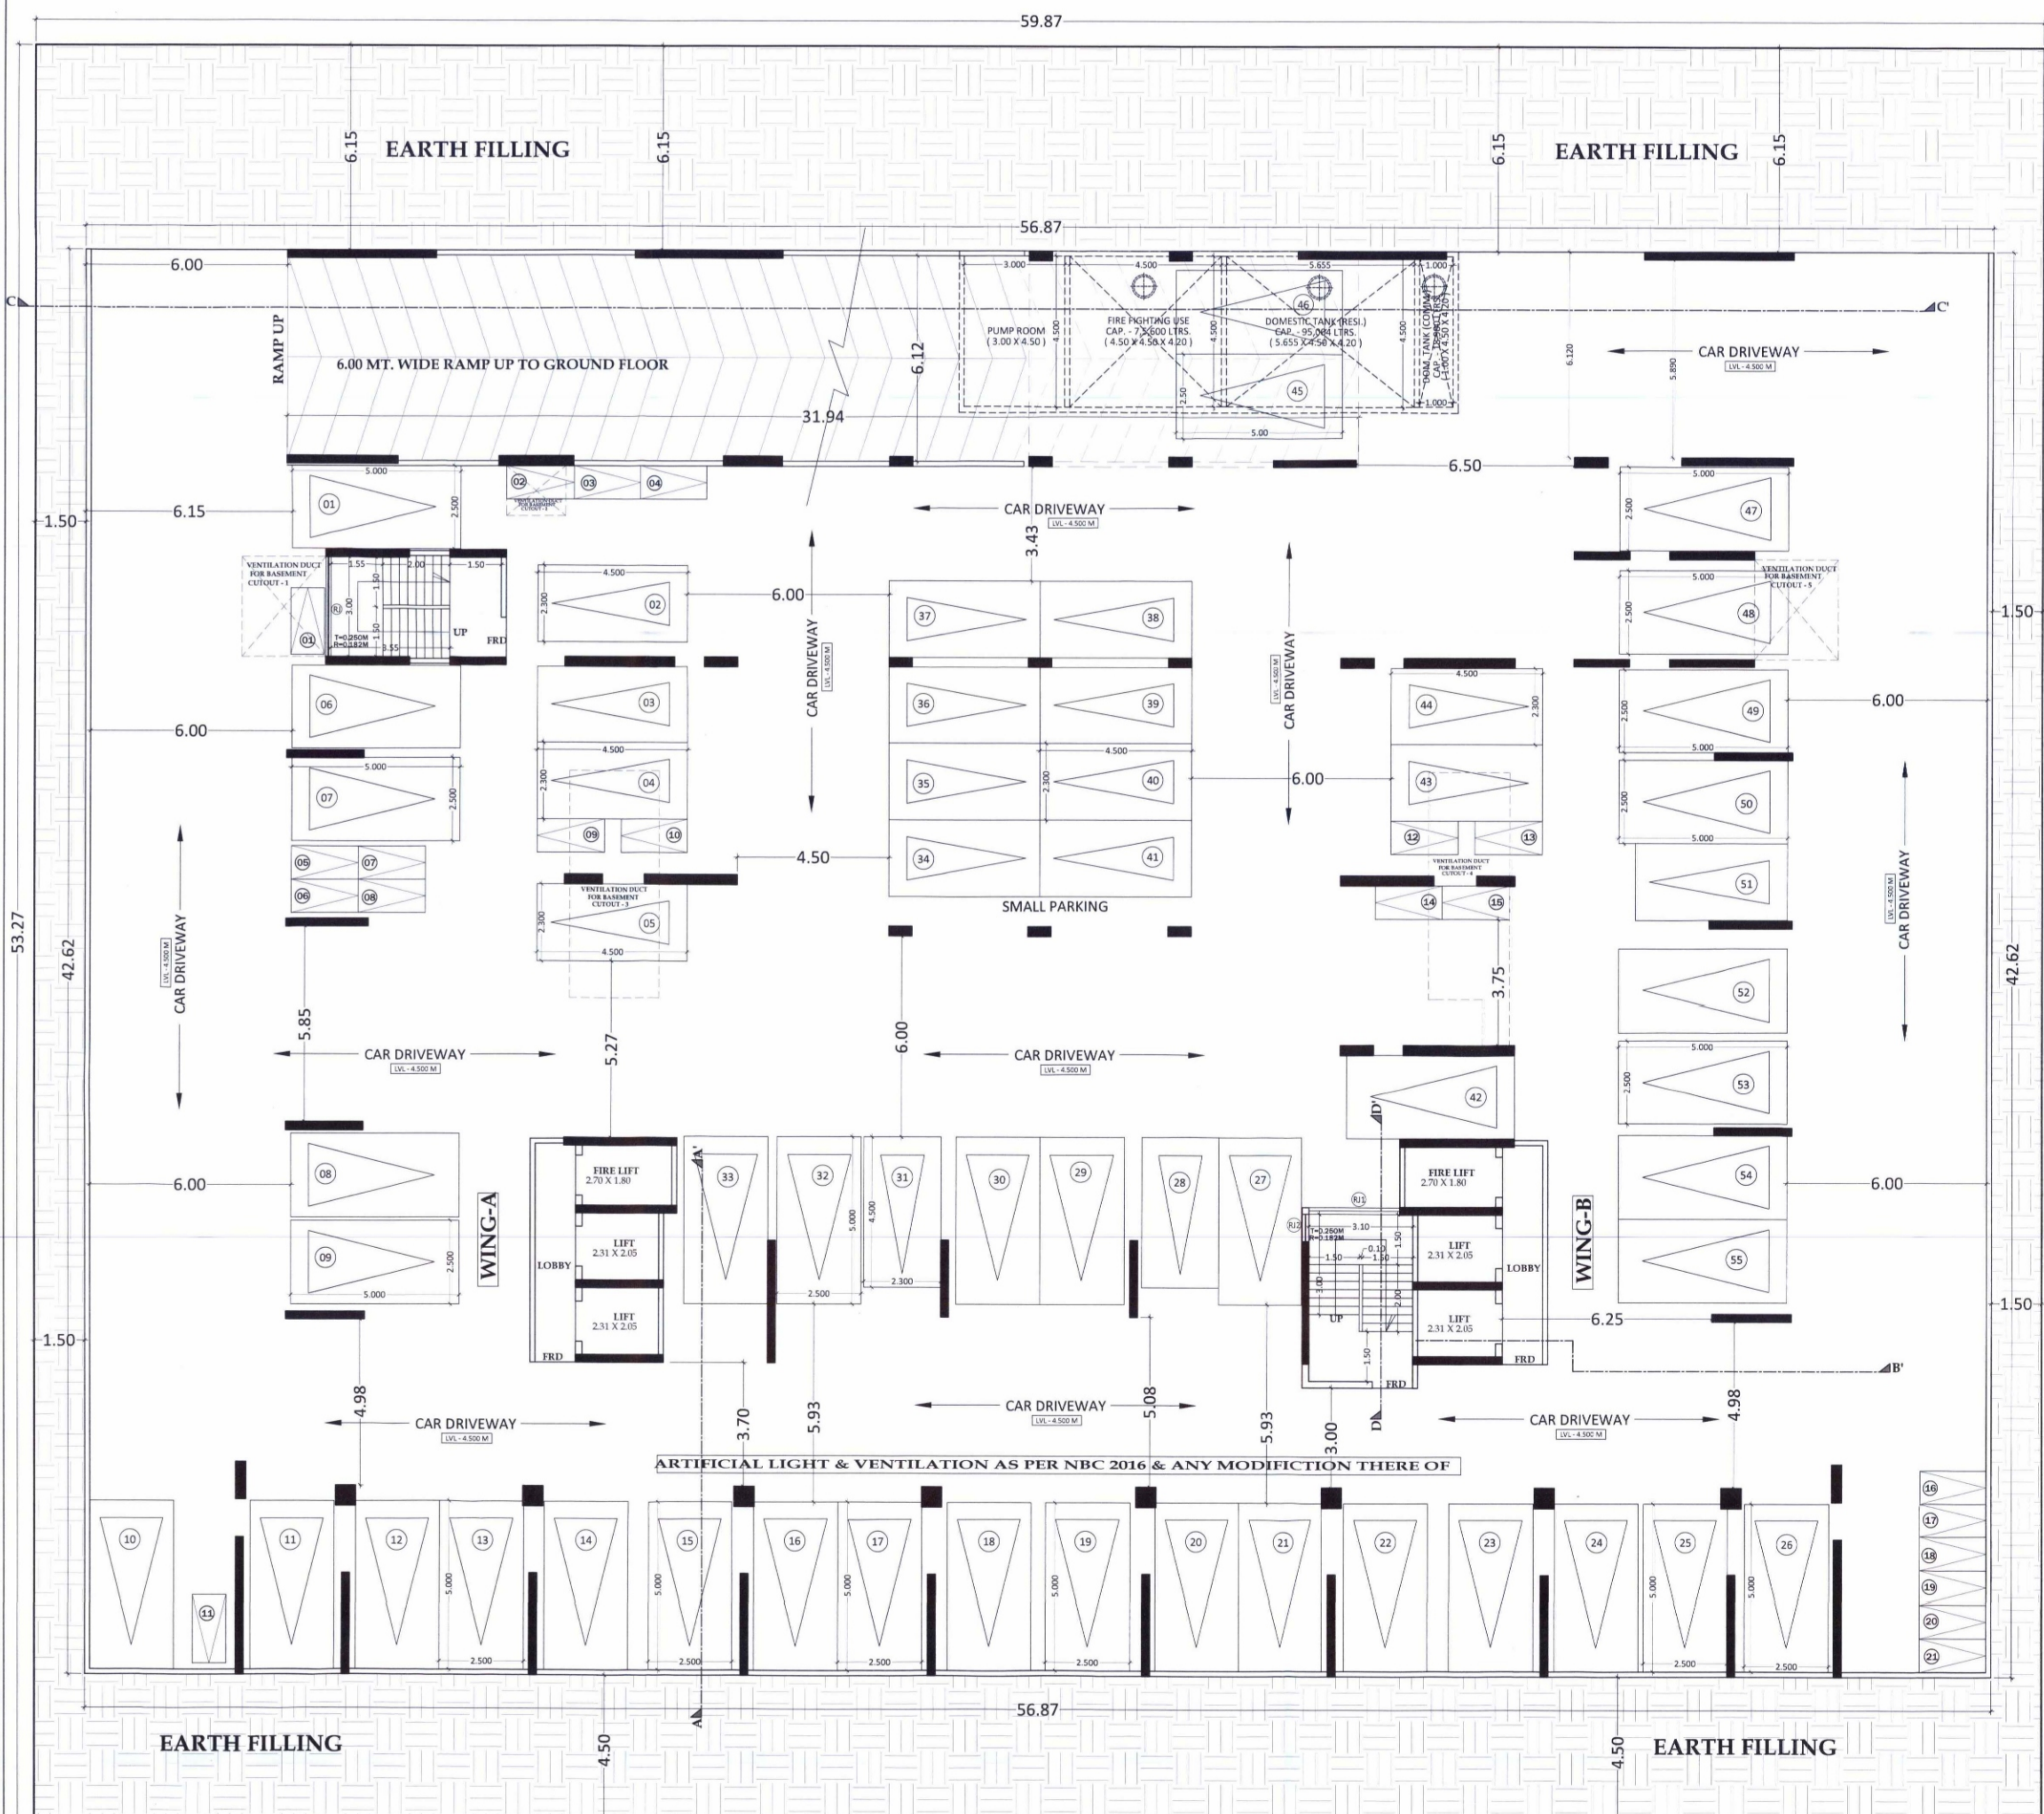


APPROVED SUBJECT TO THE CONDITION MENTIONED IN THE APPROVAL LETTER No. GAD/2014/31515/10/66/TPCCH/14/2/2015/10/492-10/15/15
 Approved by: *[Signature]*
 Director, City of Maharashtra
 Regional Office, 4th Floor, Plot No. 4, Sector-11, CBD, Bileapur, New Mumbai

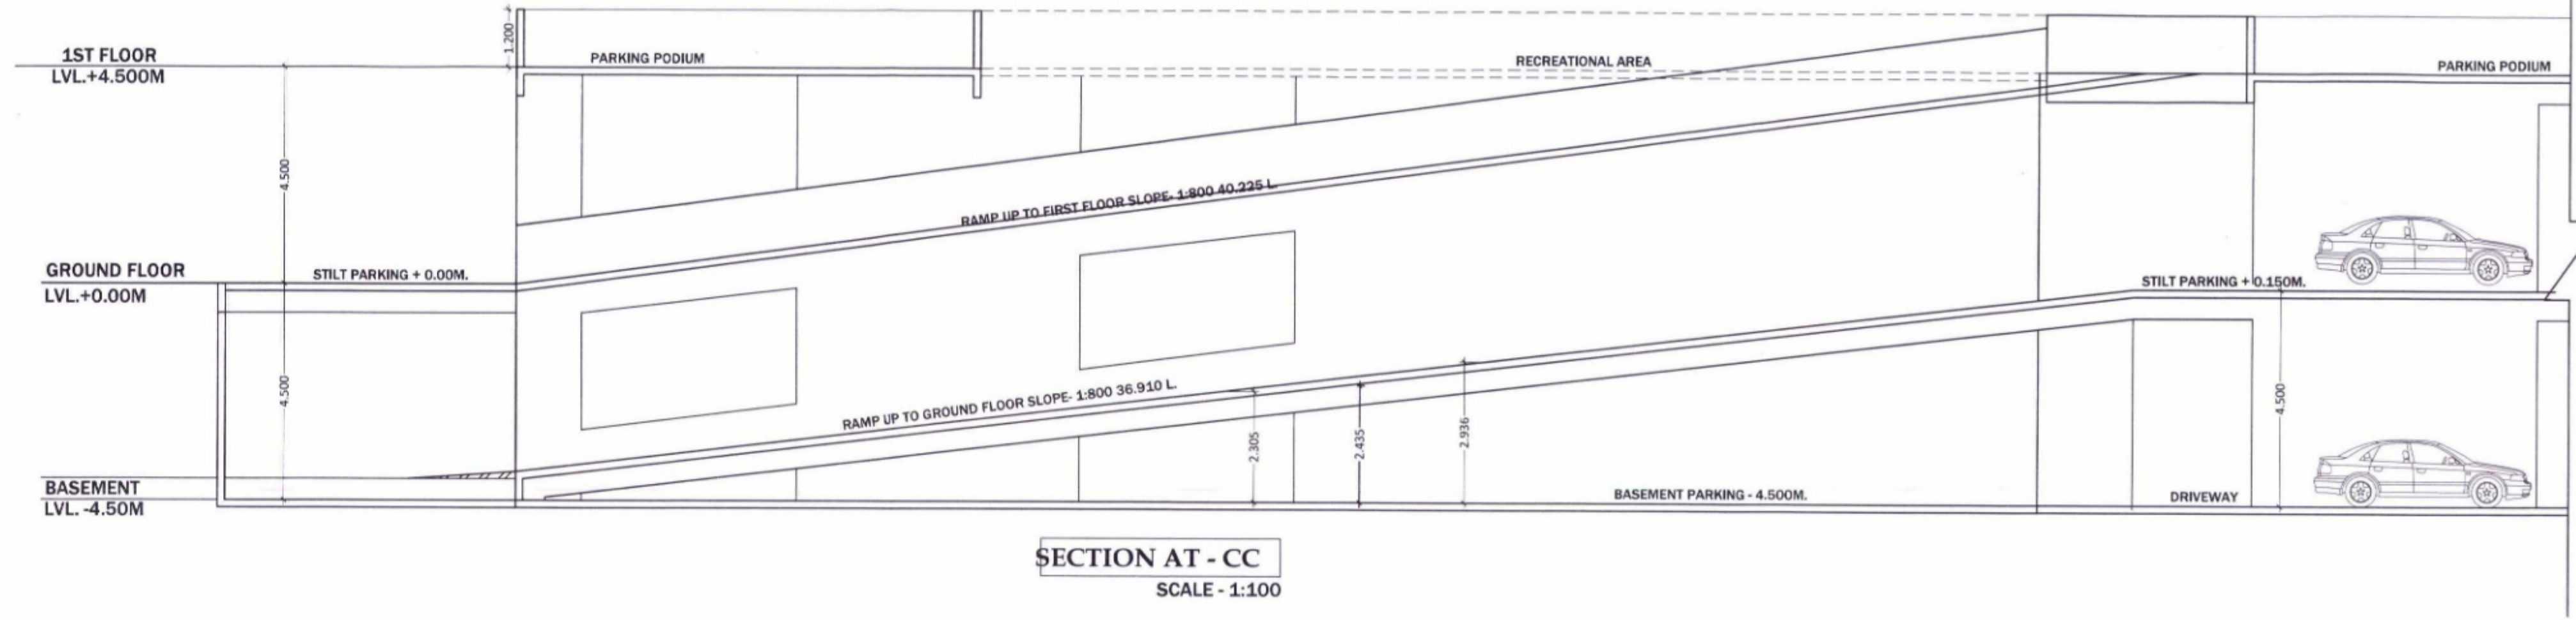

PROJECT
 PROPOSED RESIDENTIAL CUM COMMERCIAL BUILDING ON PLOT NO - 47 & 48 SECTOR - 08, PUSHPAK (DAPOLI), NAVI MUMBAI.
 NAME, ADDRESS & SIGN OF OWNER
 M/s. Matrix Infra
 Mr. Rahul Ganesh Mehta & Others Seven
 For MATRIX INFRA For MATRIX INFRA
 Partner Partner
 NAME, ADDRESS & SIGN OF ARCHITECT
 Ar. AMITKUMAR B. PATEL
 QAG/2014/31515
DESTINATION
 ARCHITECTURE INTERIOR DESIGNS
 FILE NO. JOB NO. DES. NO. SCALE DRAWN BY DATE
 VTS. NO. (AS SHOWN) HANDBY (20/05/2015) 2/5