
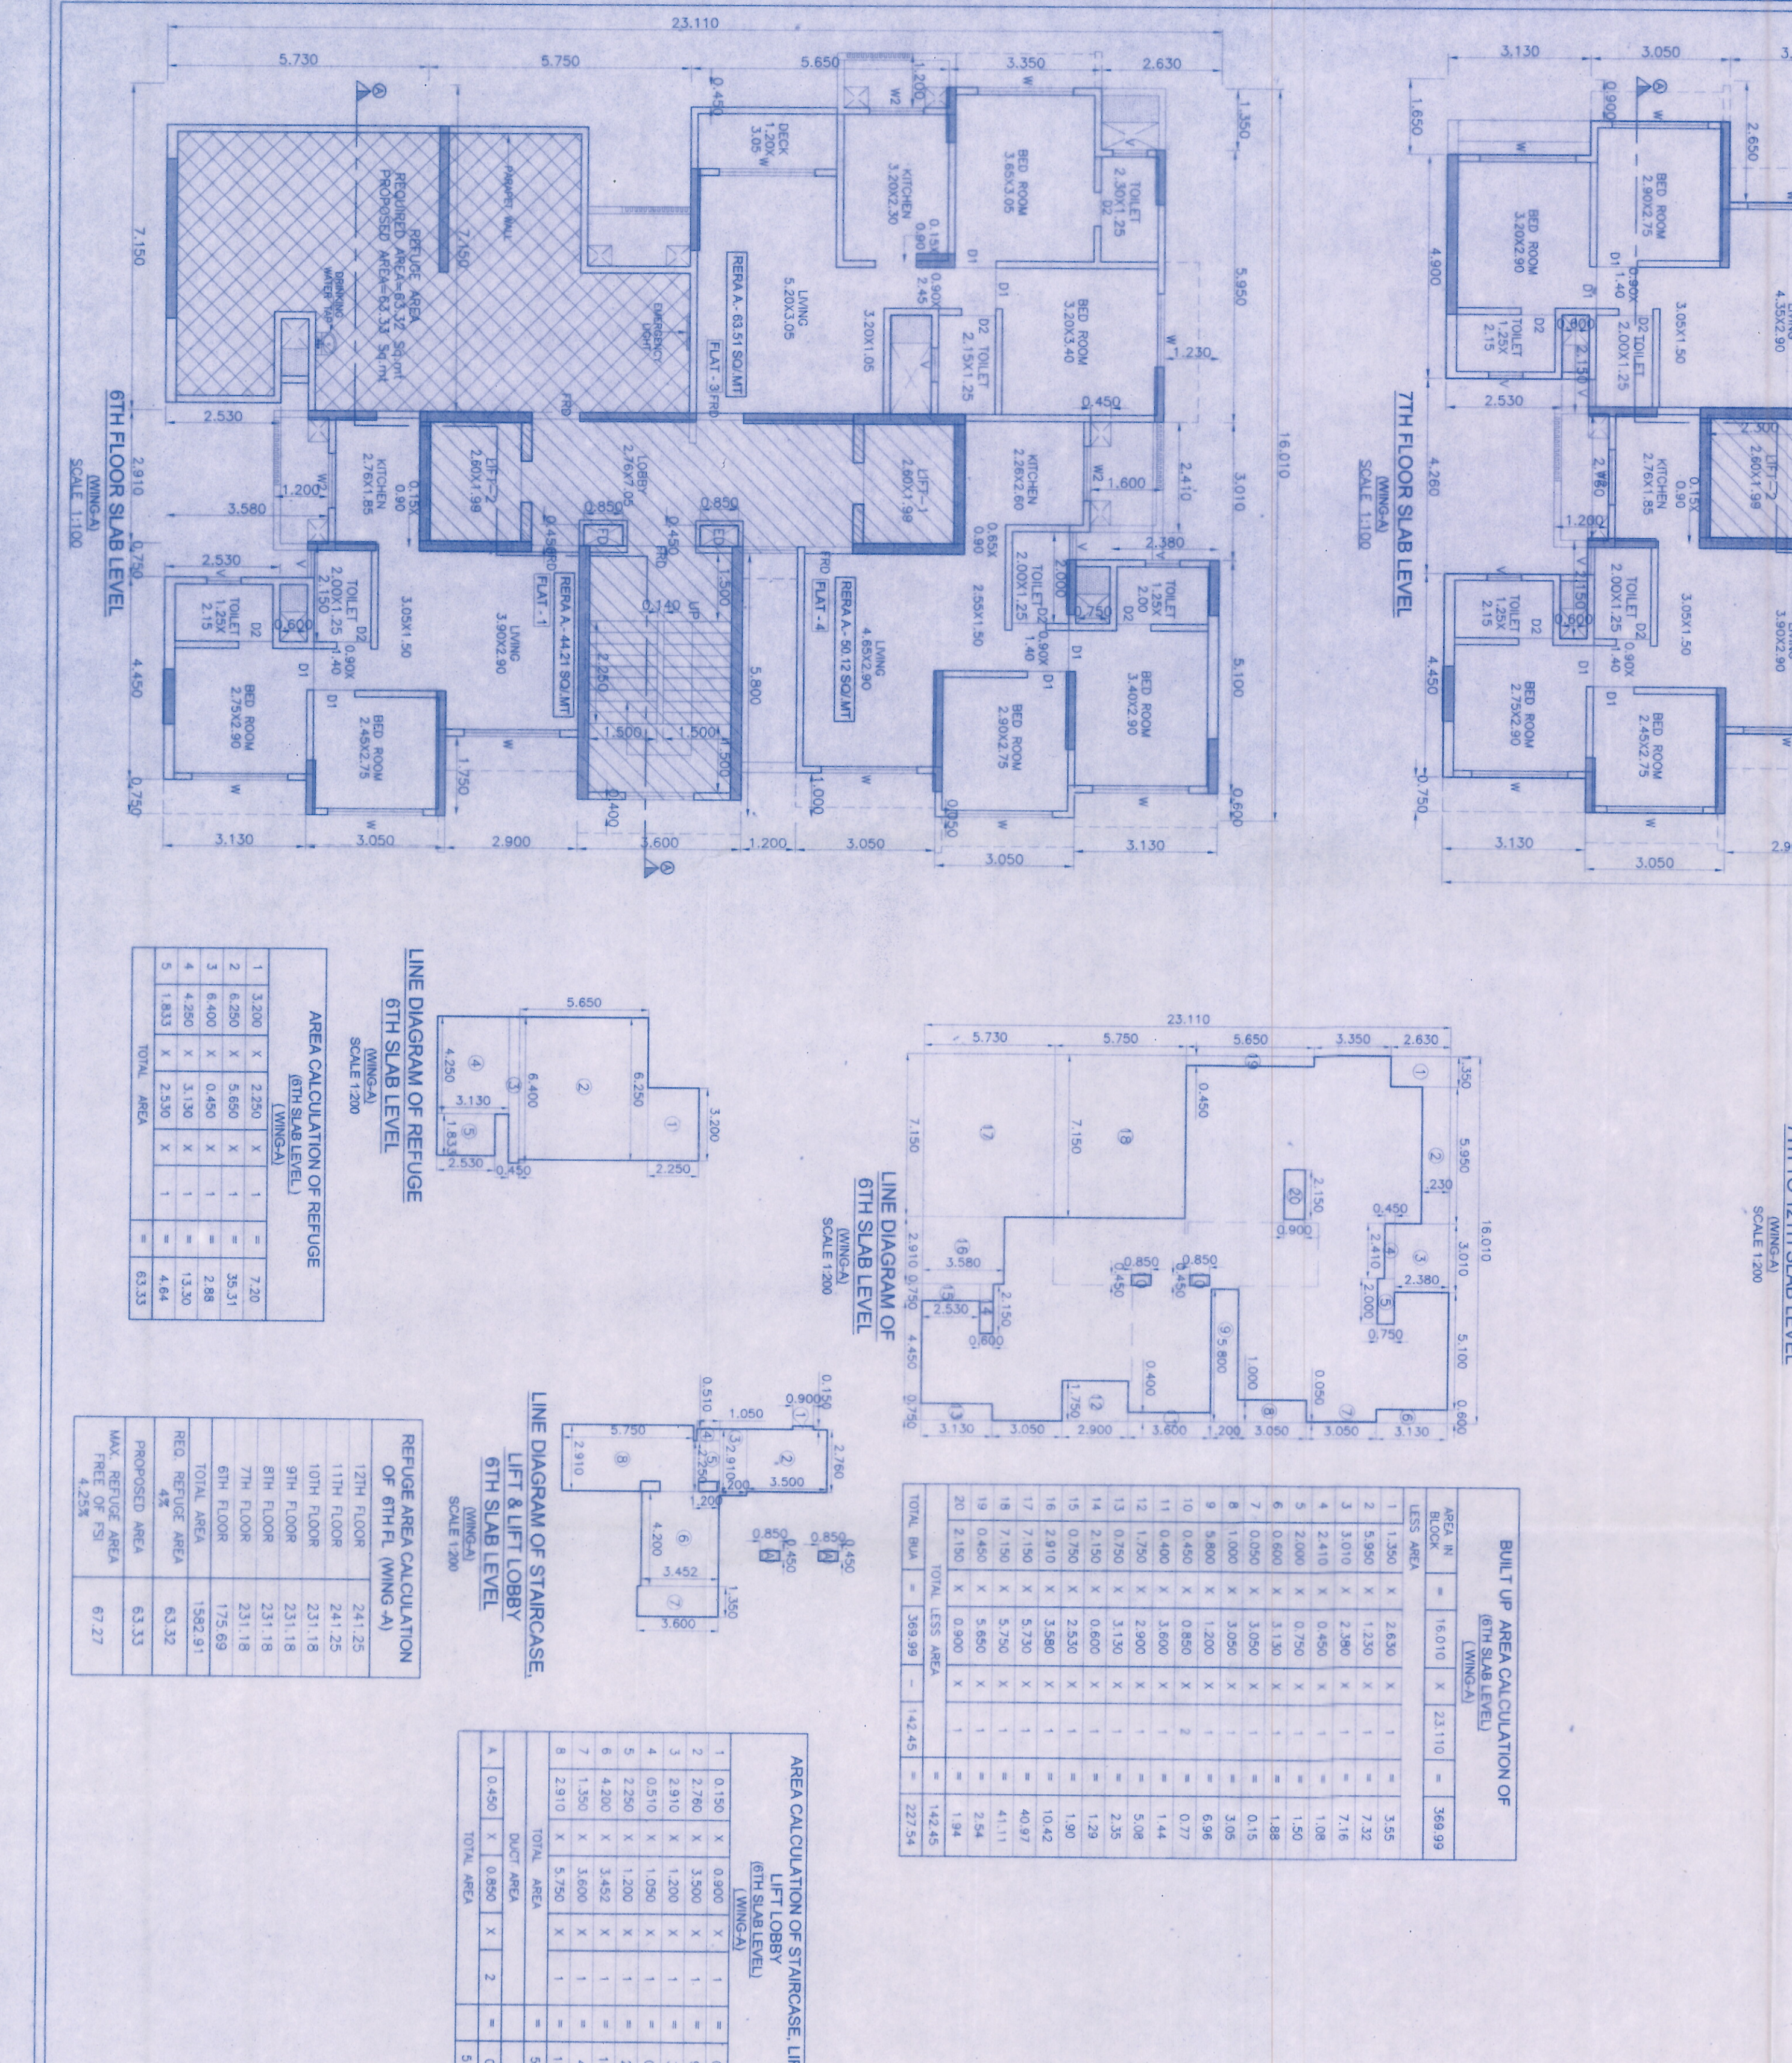
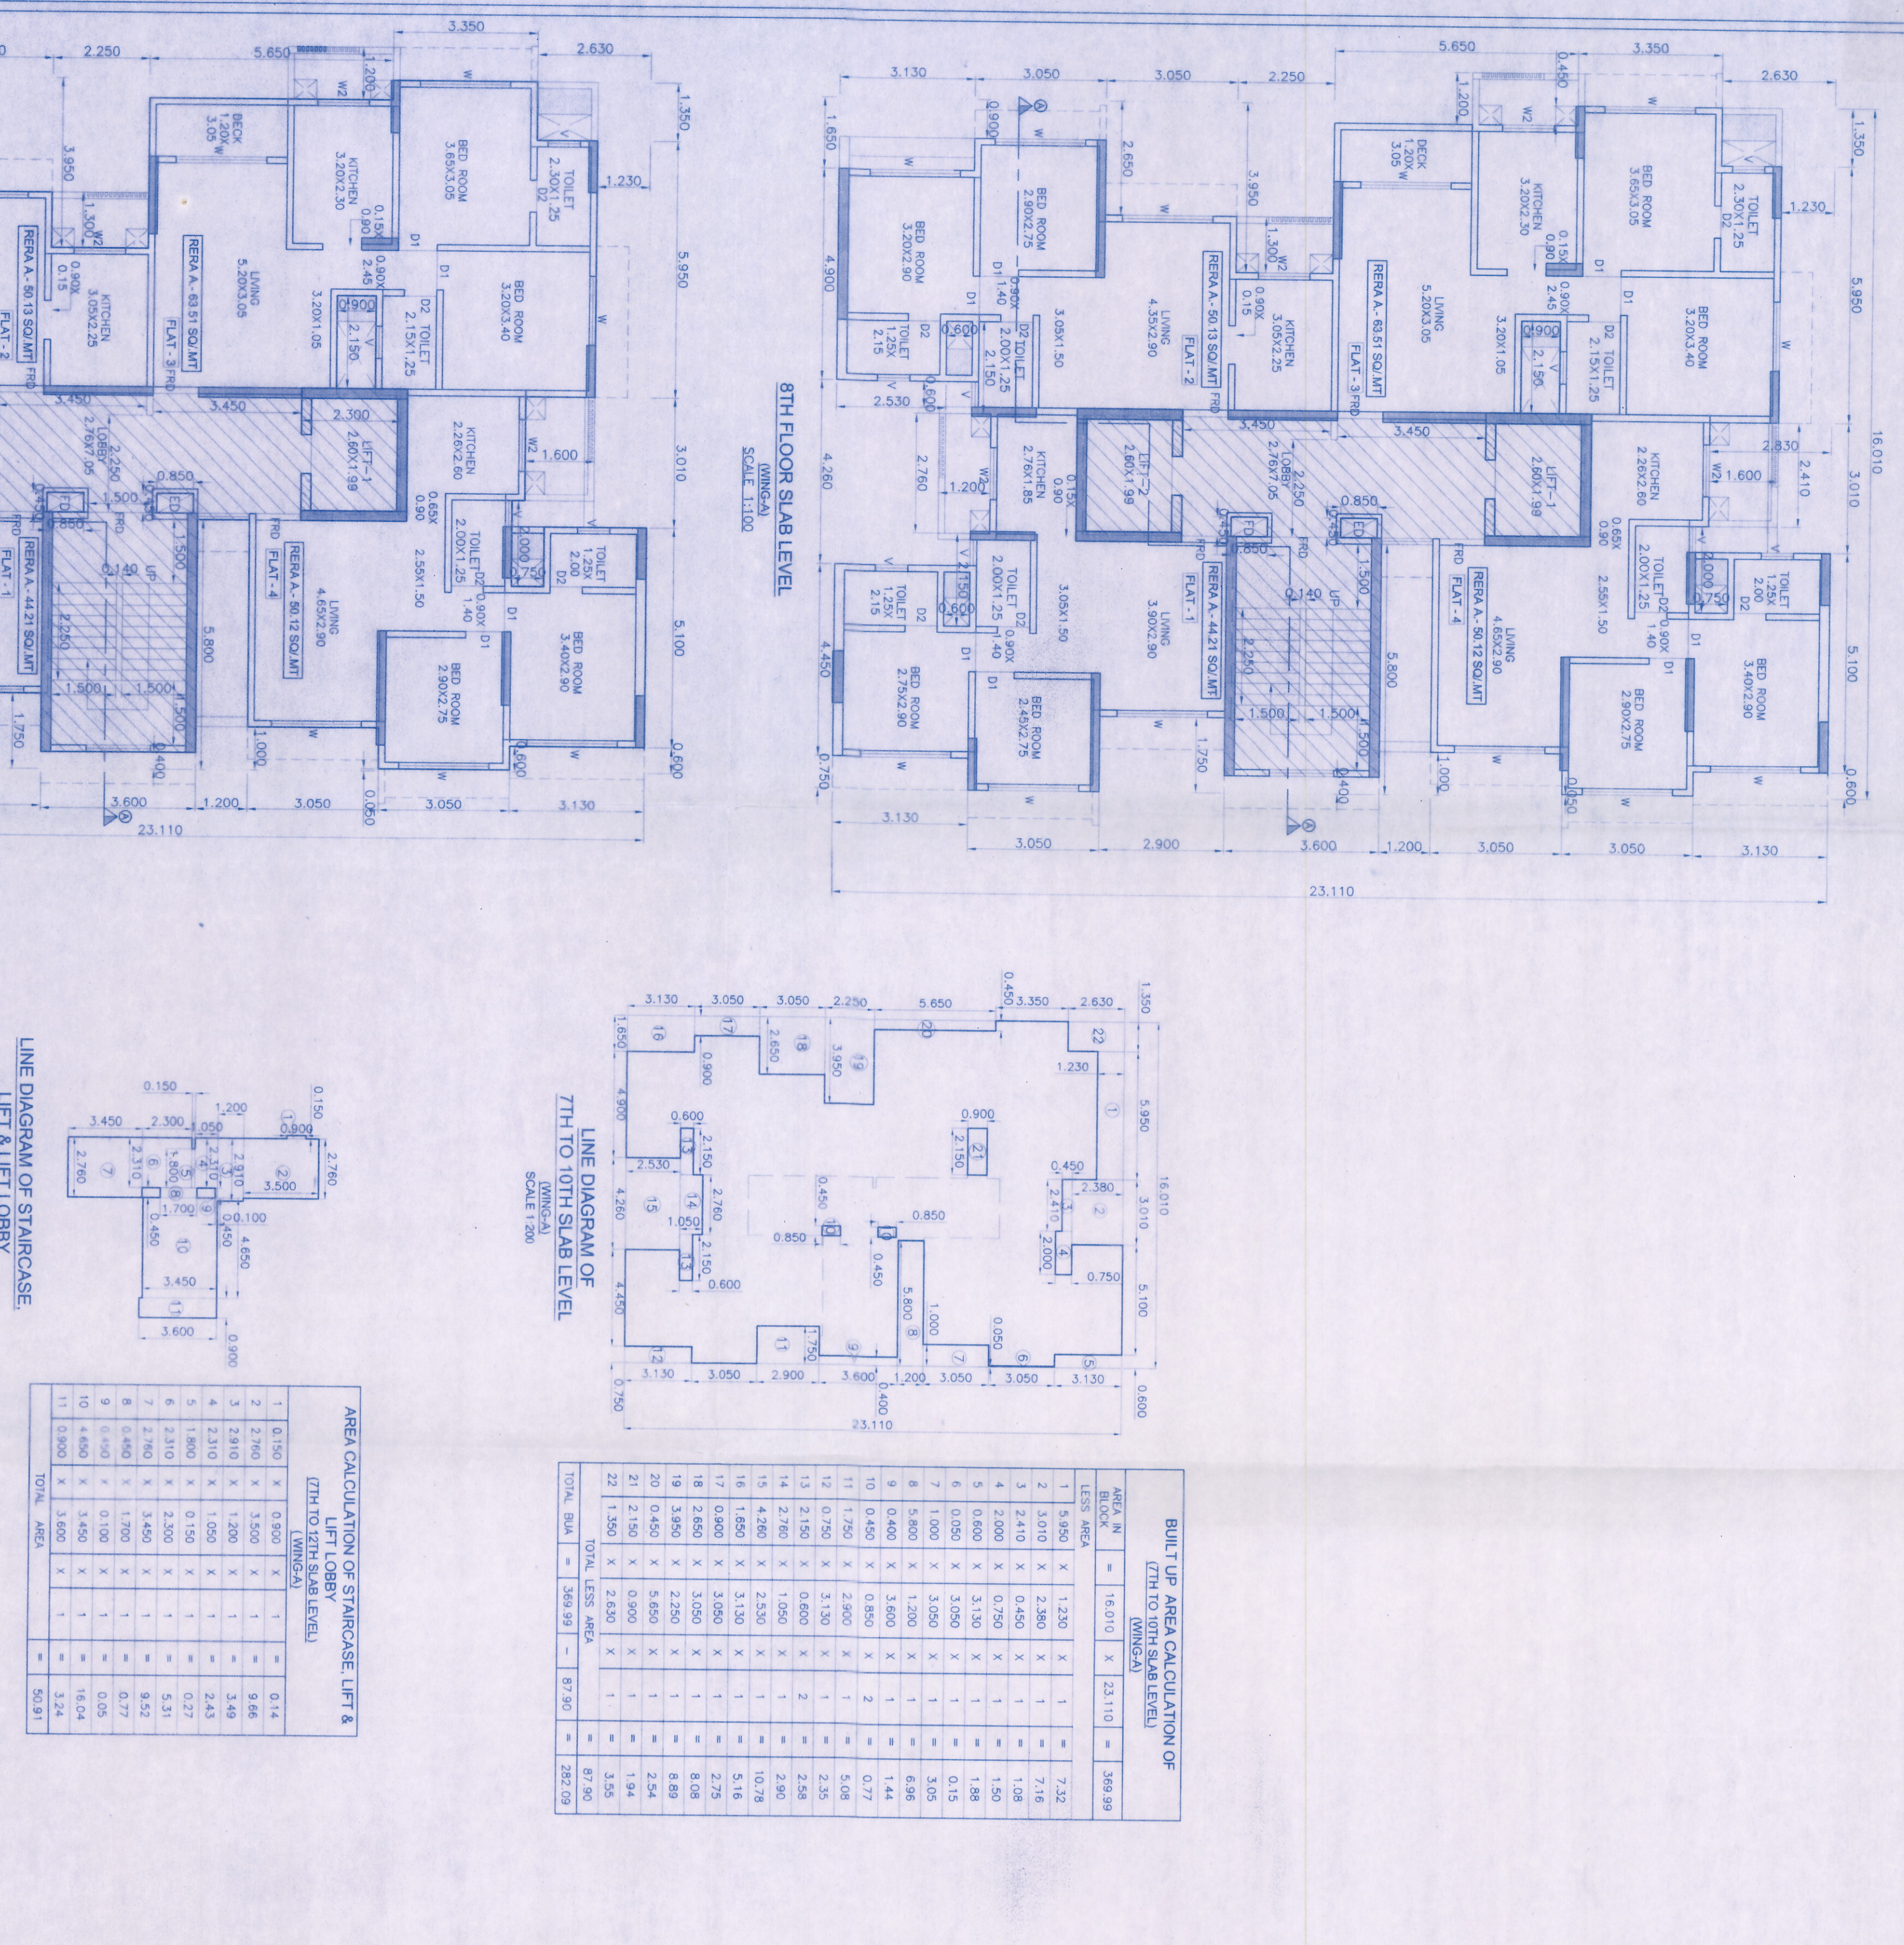
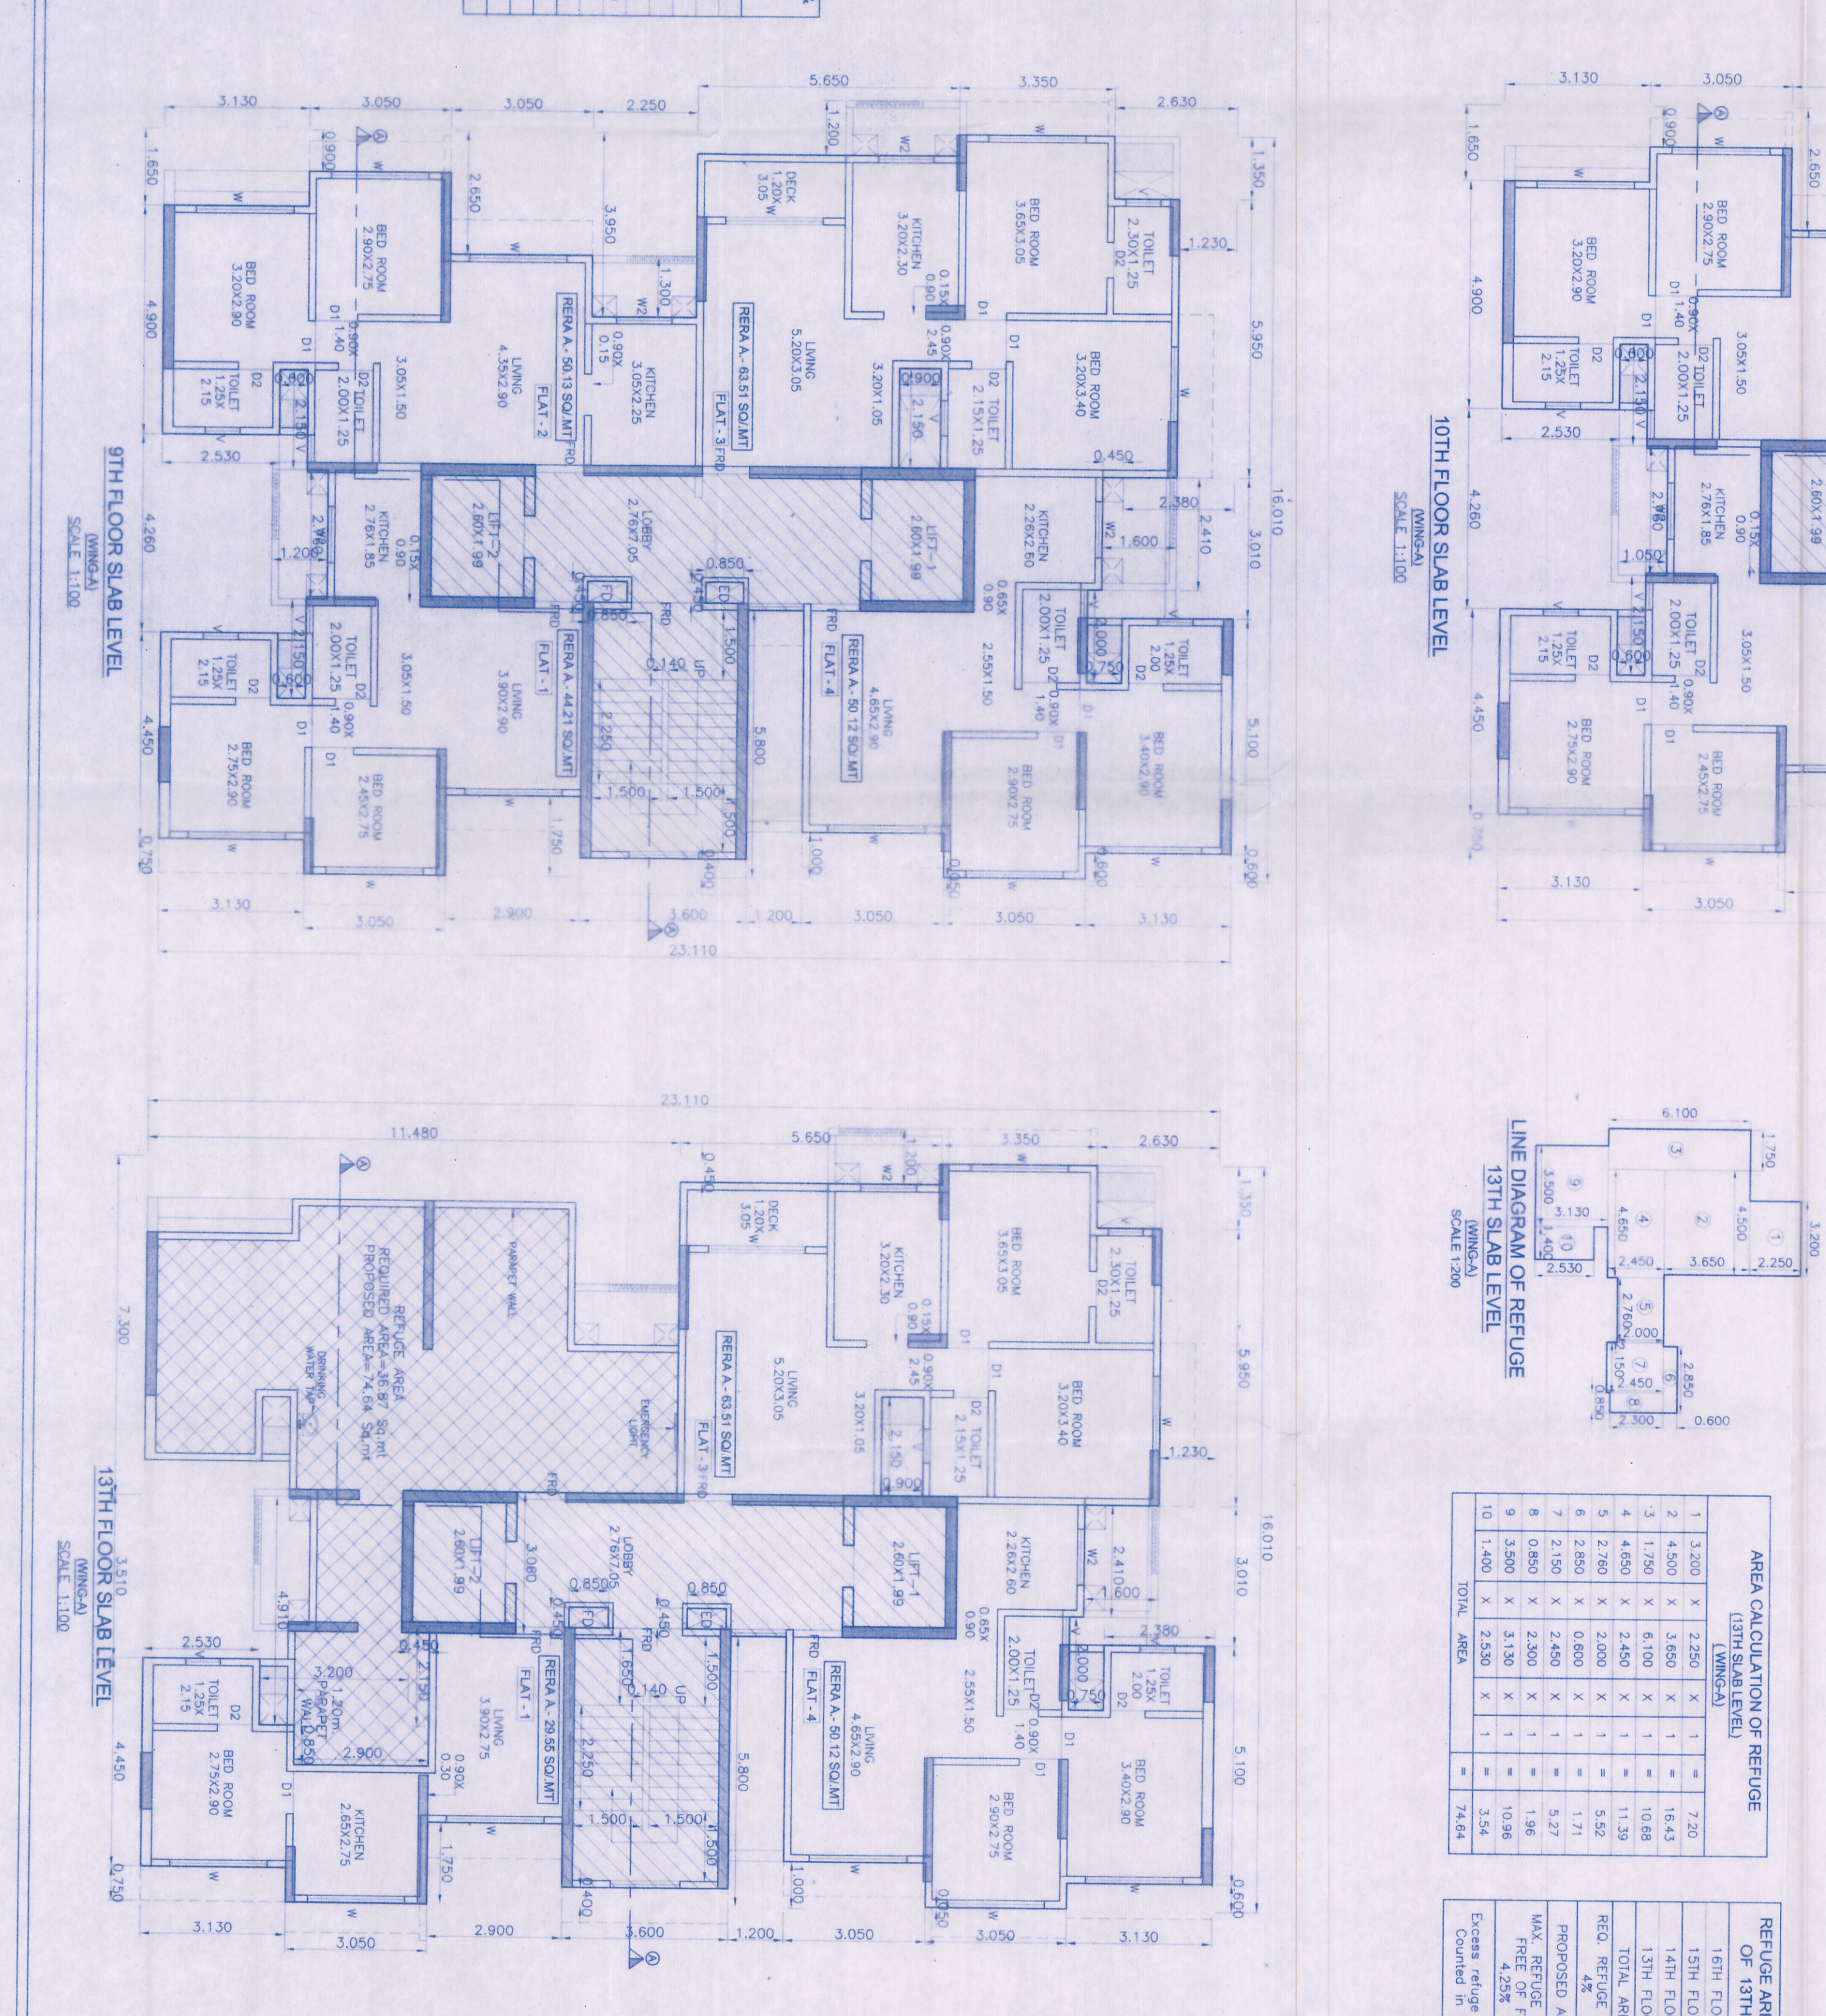
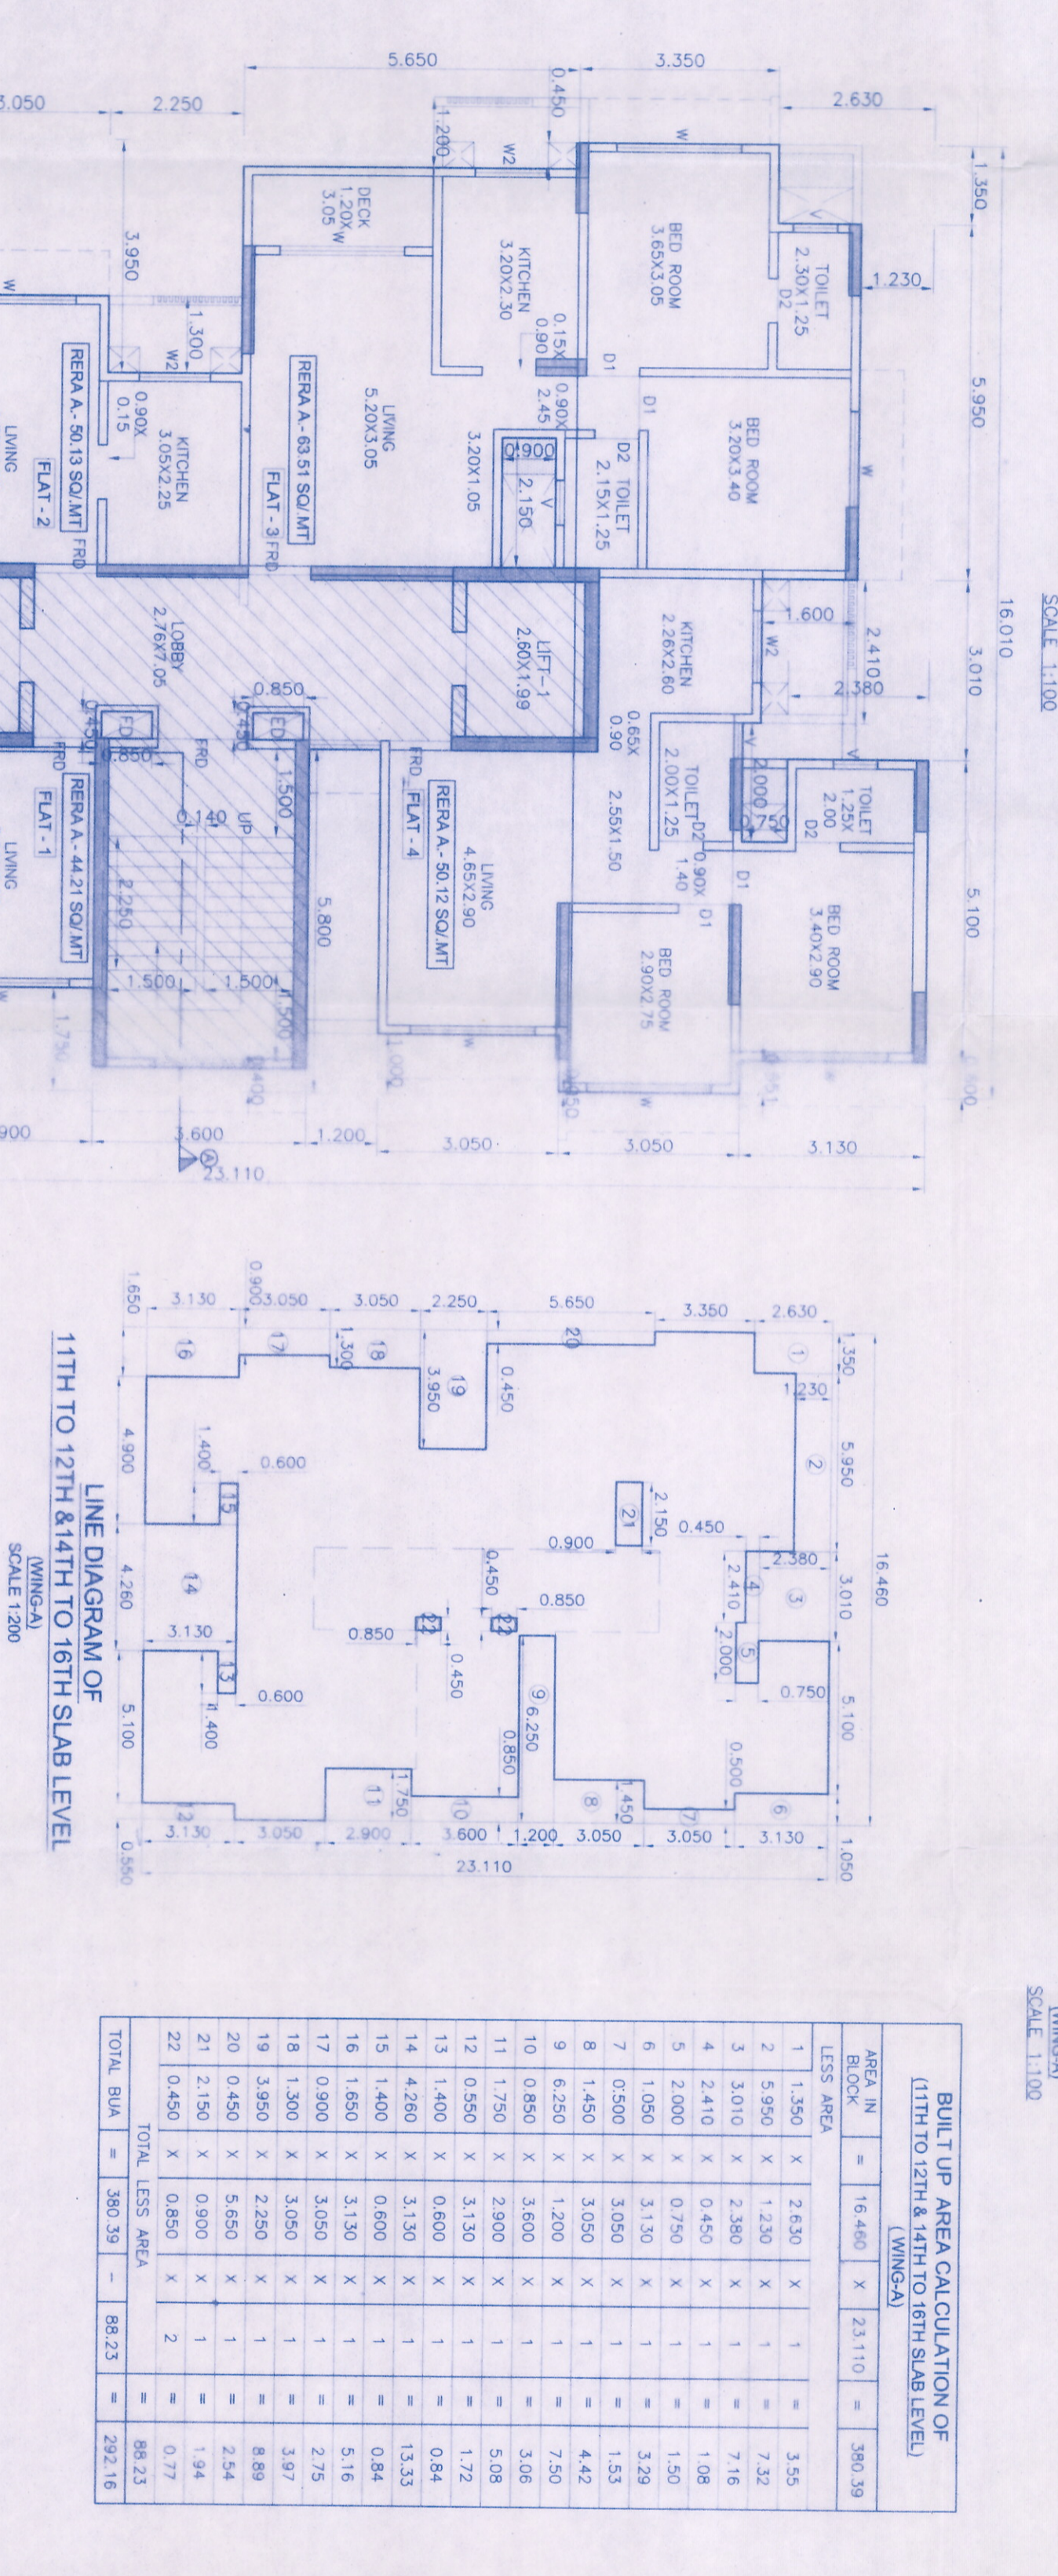




**CONTENTS OF SHEET**

 REFUSE AREA CALCULATION, STAIRCASE AREA CALCULATION

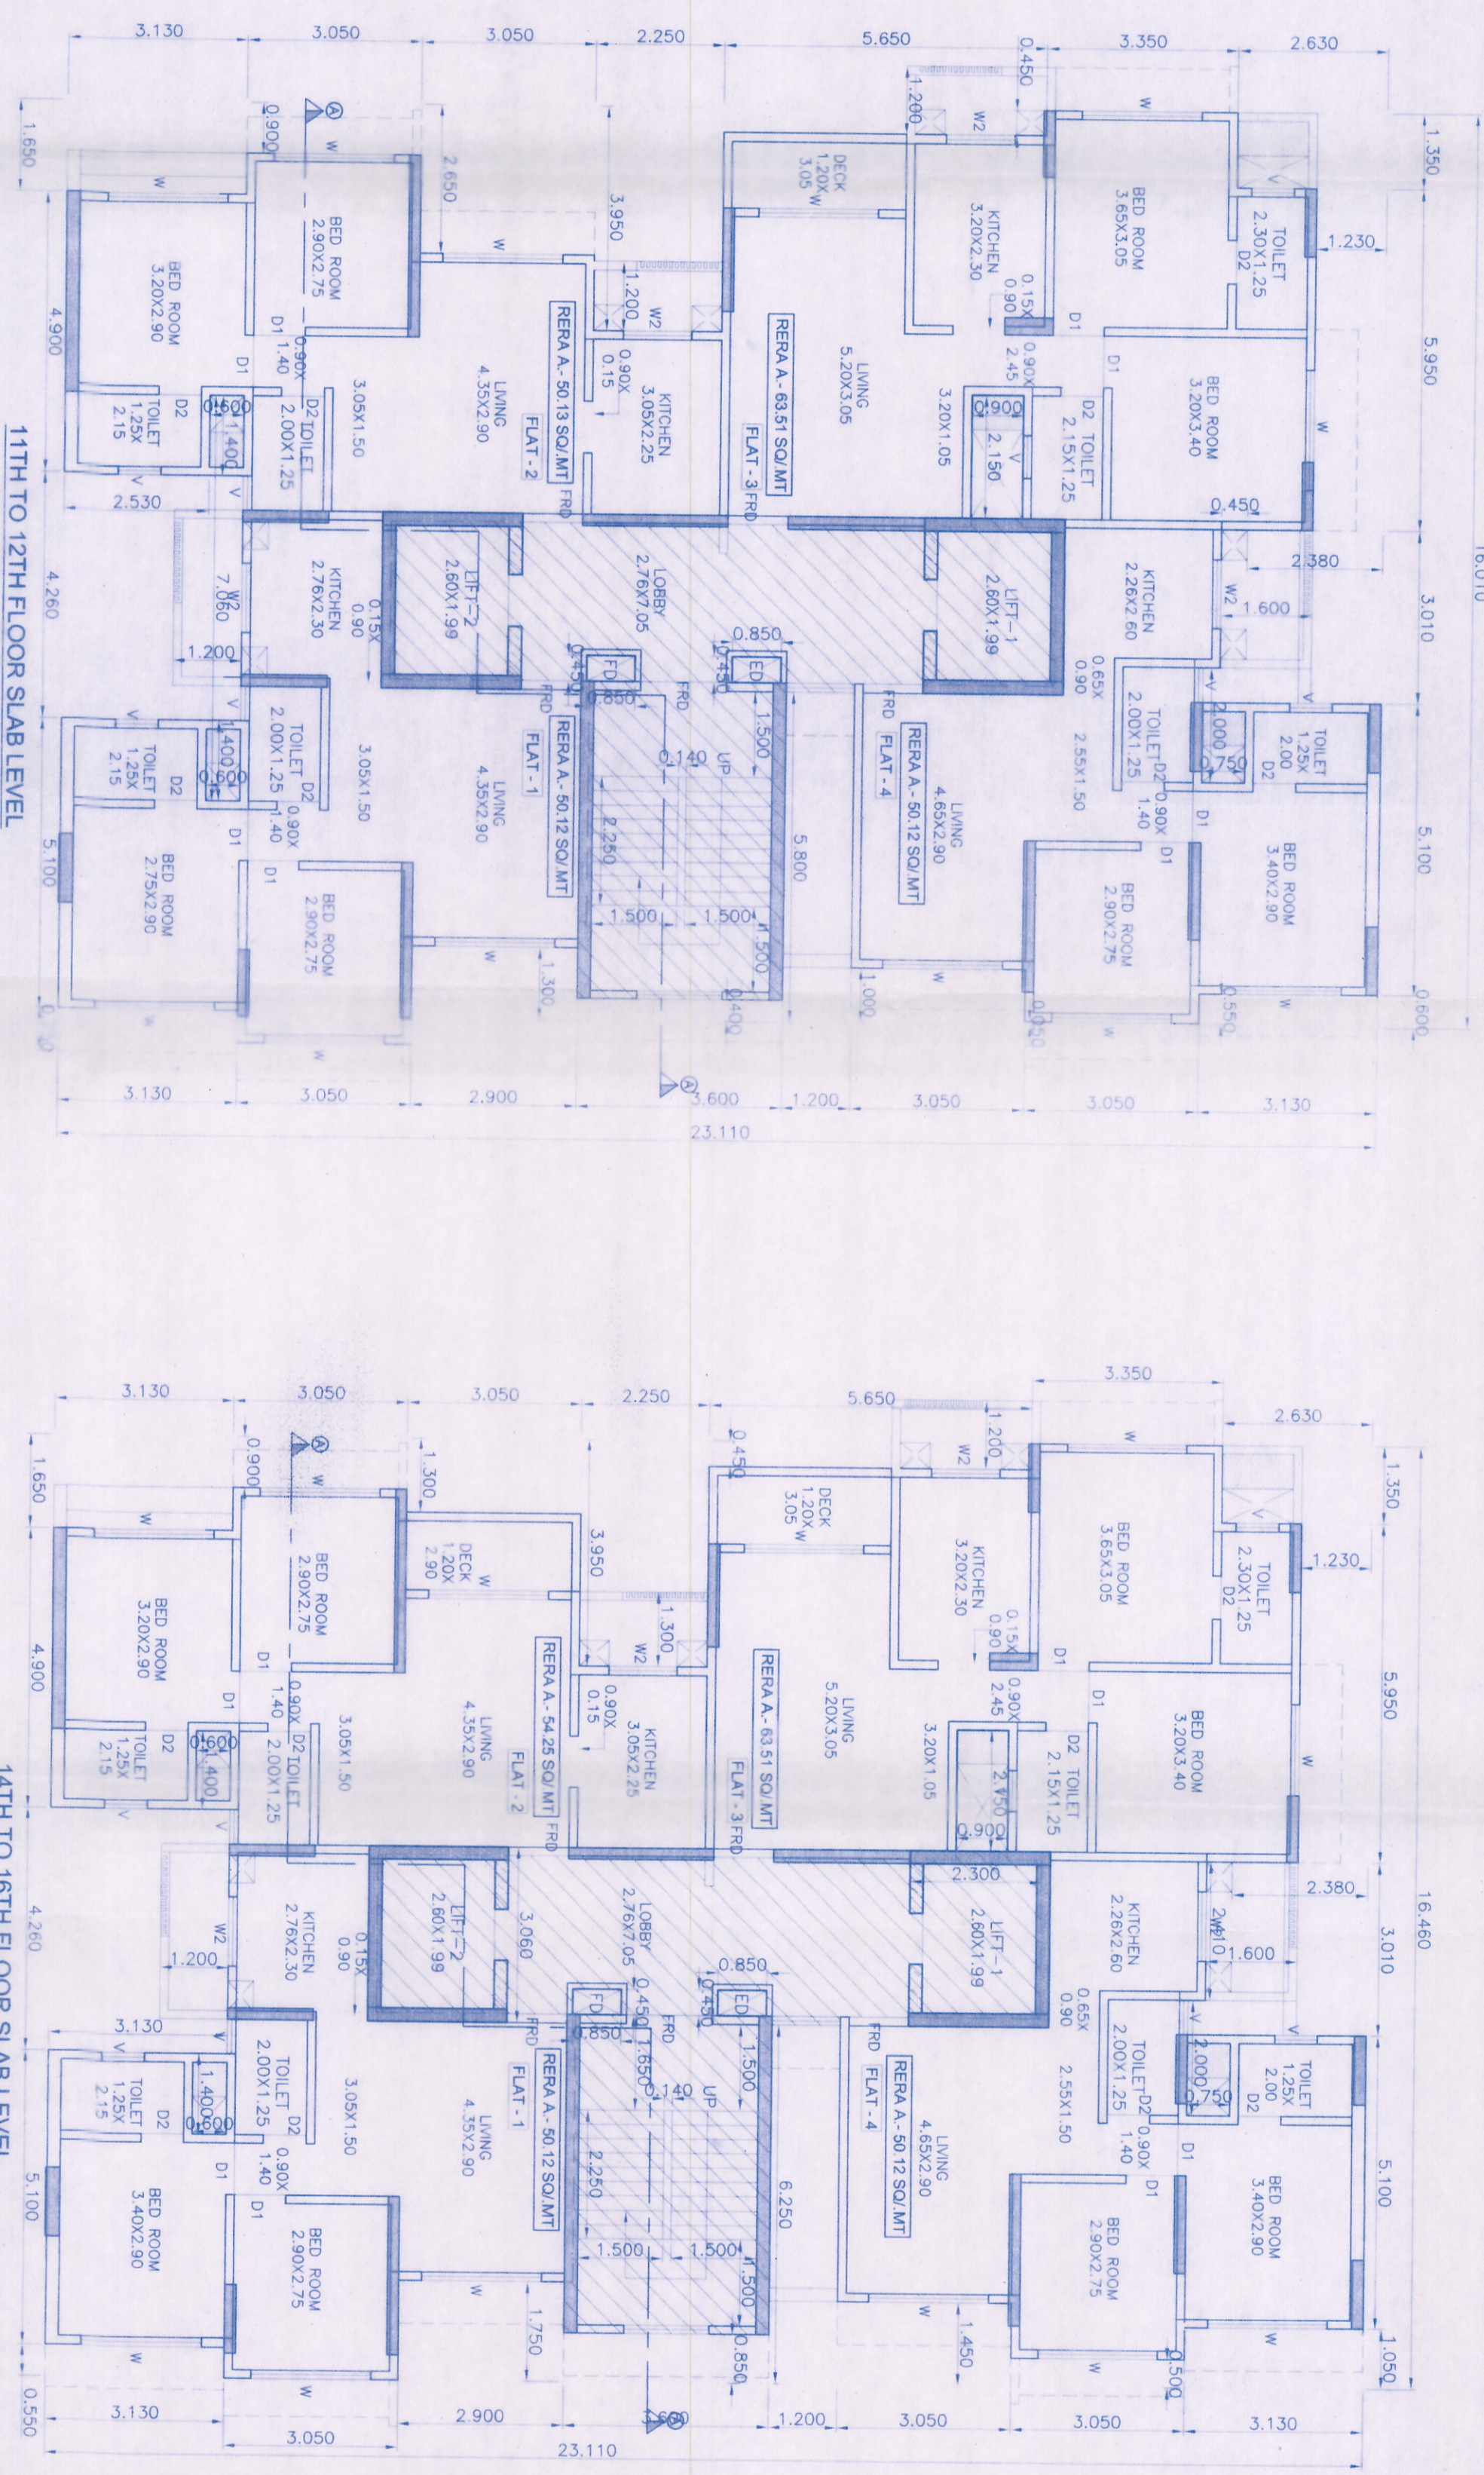





**PROJECT:**  
 PROPOSED 83 SCHEME UNDER REG. 33(1) OF DPOR-2014 ON PLOT  
