
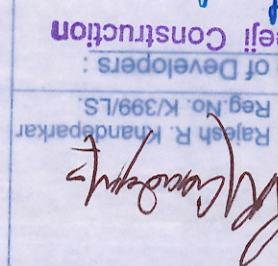
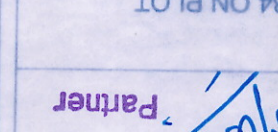


PROJECT: PROPOSED S.R. SCHEME UNDER REG. 33(1) OF DCR-2024 ON PLT BEARING C.T.S. NO. 3078 OF VILLAGE VALMAL, T.L. BORIVALI, WITH APPROVED S.R. SCHEME UNDER REG. 33(1) & REG-33(1) OF DCR-2024 ON PLT BEARING C.T.S. NO. 1771, 2171, 2471, 264, 285, 286, 216/1A, 216/1A/1, 216/1A/2 TO 10 OF VILLAGE VALMAL, T.L. BORIVALI SOCIETY MALAD GANGA CHS LTD.
 DESCRIPTION: PLANS OF PROPOSED BLDG (I/OA APPROVAL)
 DEVELOPERS: M/S. SHRENI CONSTRUCTION
 DATE: 07/09/2023
 SIGNATURE OF REGISTERED SURVEYOR: 
 LICENSED SURVEYOR & ENGINEERS: 

JOB NO. DRAWING NO. SCALE SHEET NO. CHECKED
 DATE OF APPROVAL: 20/08/2023
 SHEET: 8/14

AREA CALCULATION OF REHA
 (FLAT-1) (13TH FLOOR)
 (WING-A)
 SCALE: 1:200



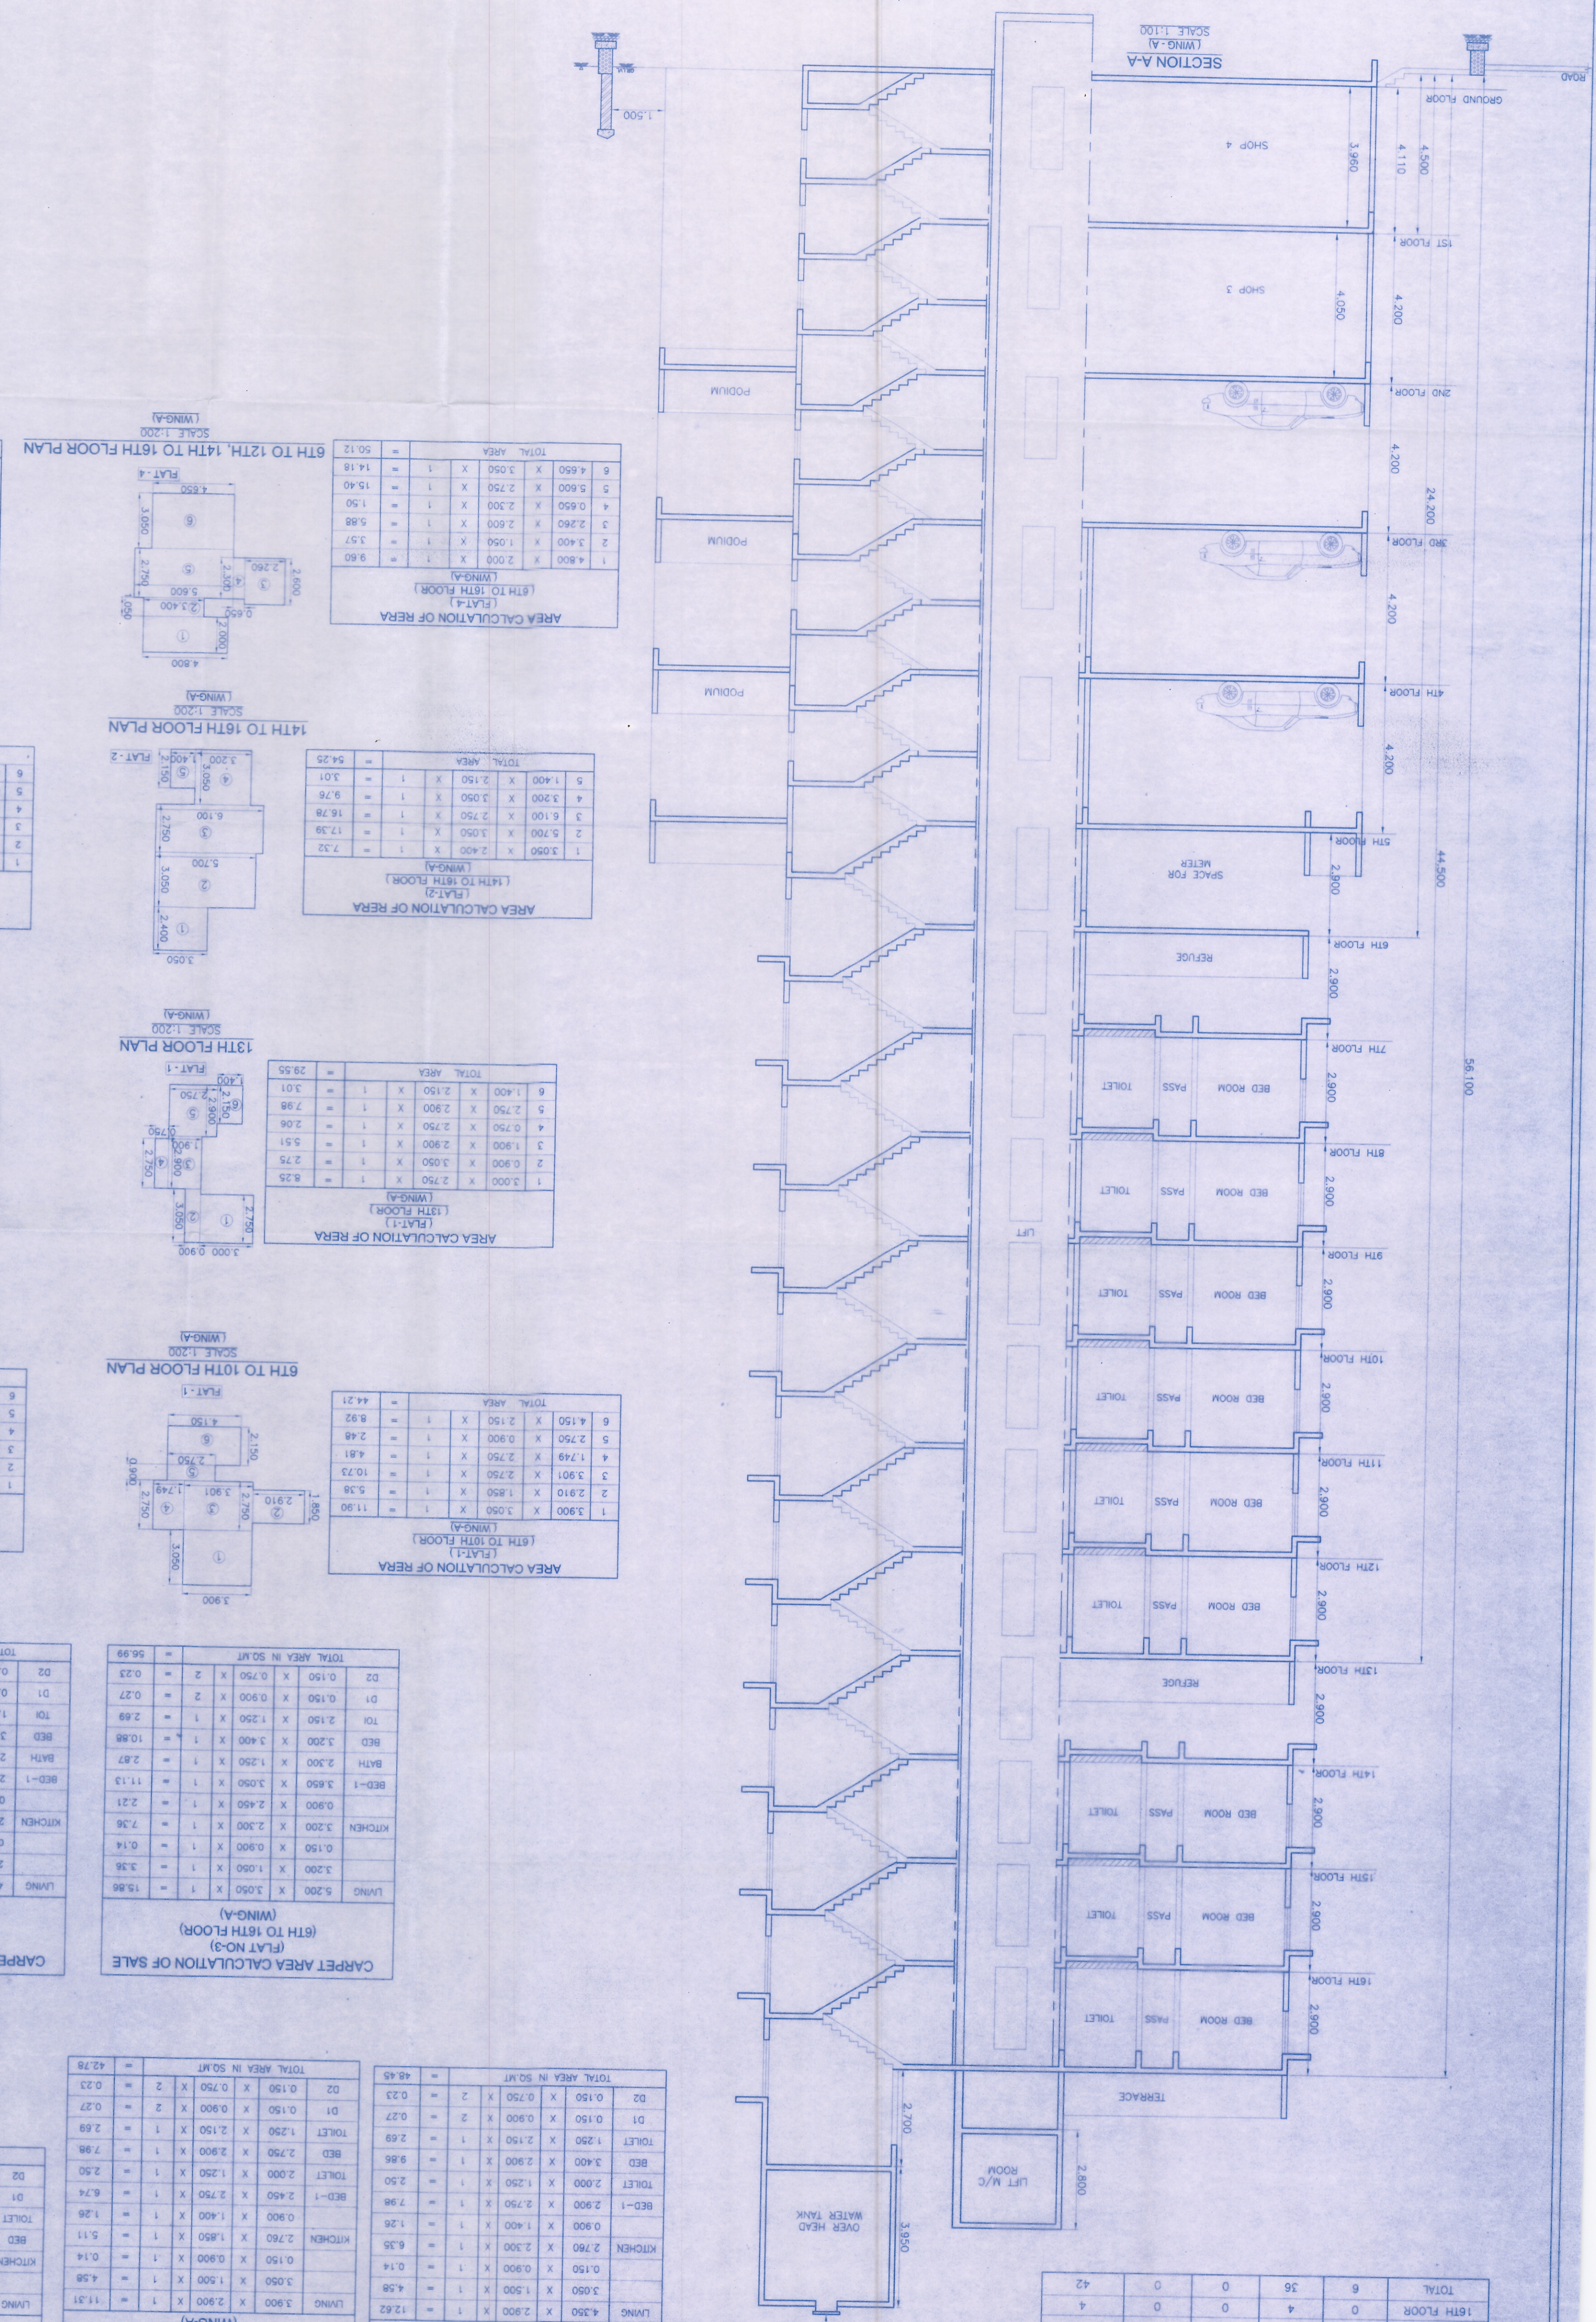




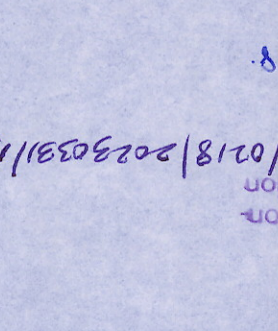STAMP OF APPROVAL OF PLAN
 Approved subject to the condition mentioned in the office approval letter no. S2/ENR/197/018/2023 dated 20/08/2023
 Date: 20/08/2023
 Signature: 



CONTENTS OF SHEET

SECTION A-4: CARPET AREA & REHA AREA CALCULATION OF FLAT IN PARKING AREA STATEMENT WING-A

