

**STAMP OF APPROVAL**

श्री अशोक ए. शिंदे  
 २१/१/२०१८  
 १. २१/१/२०१८  
 २. २१/१/२०१८  




















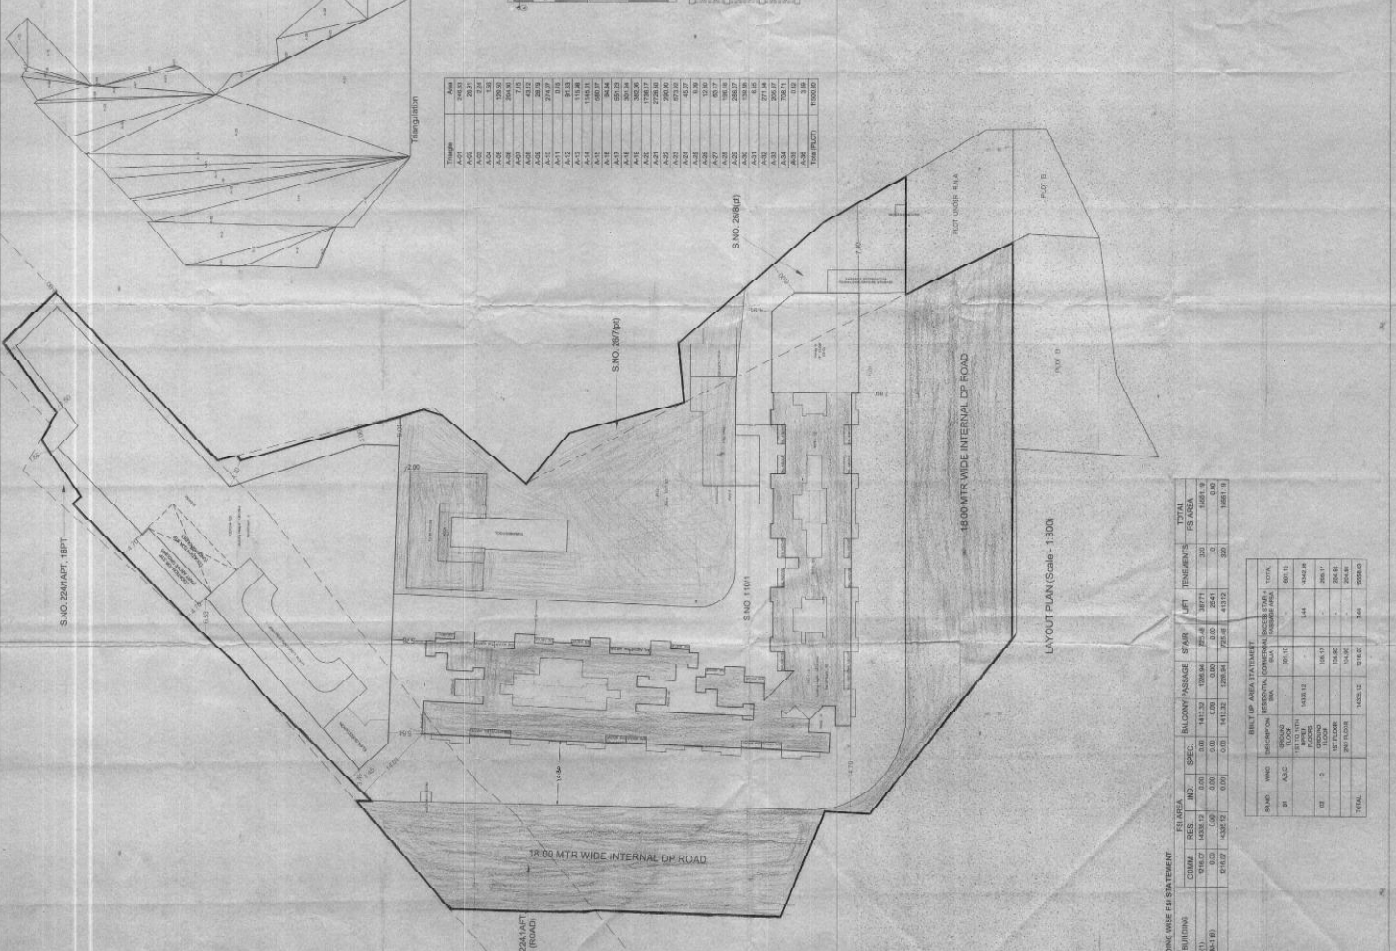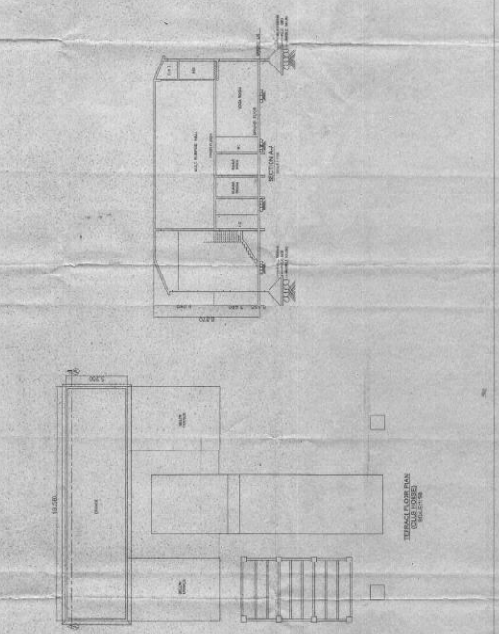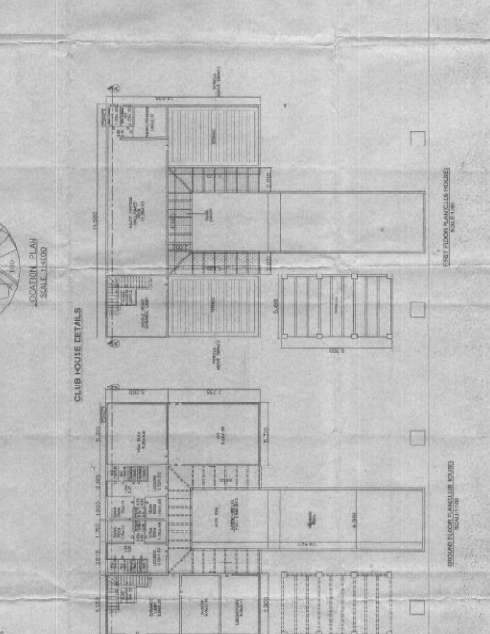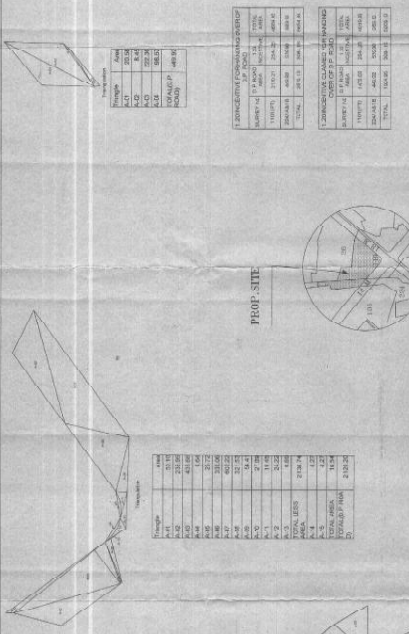



