


- ② Door JAM -
- M.B. A. Toilet - 0.683 x 0.14
- M. Bedroom - 0.899 x 0.12

Attach Bathroom Tiles - 0.025

WING A

FLAT NO - 402, 502, 602, 702, 802, 902, 102

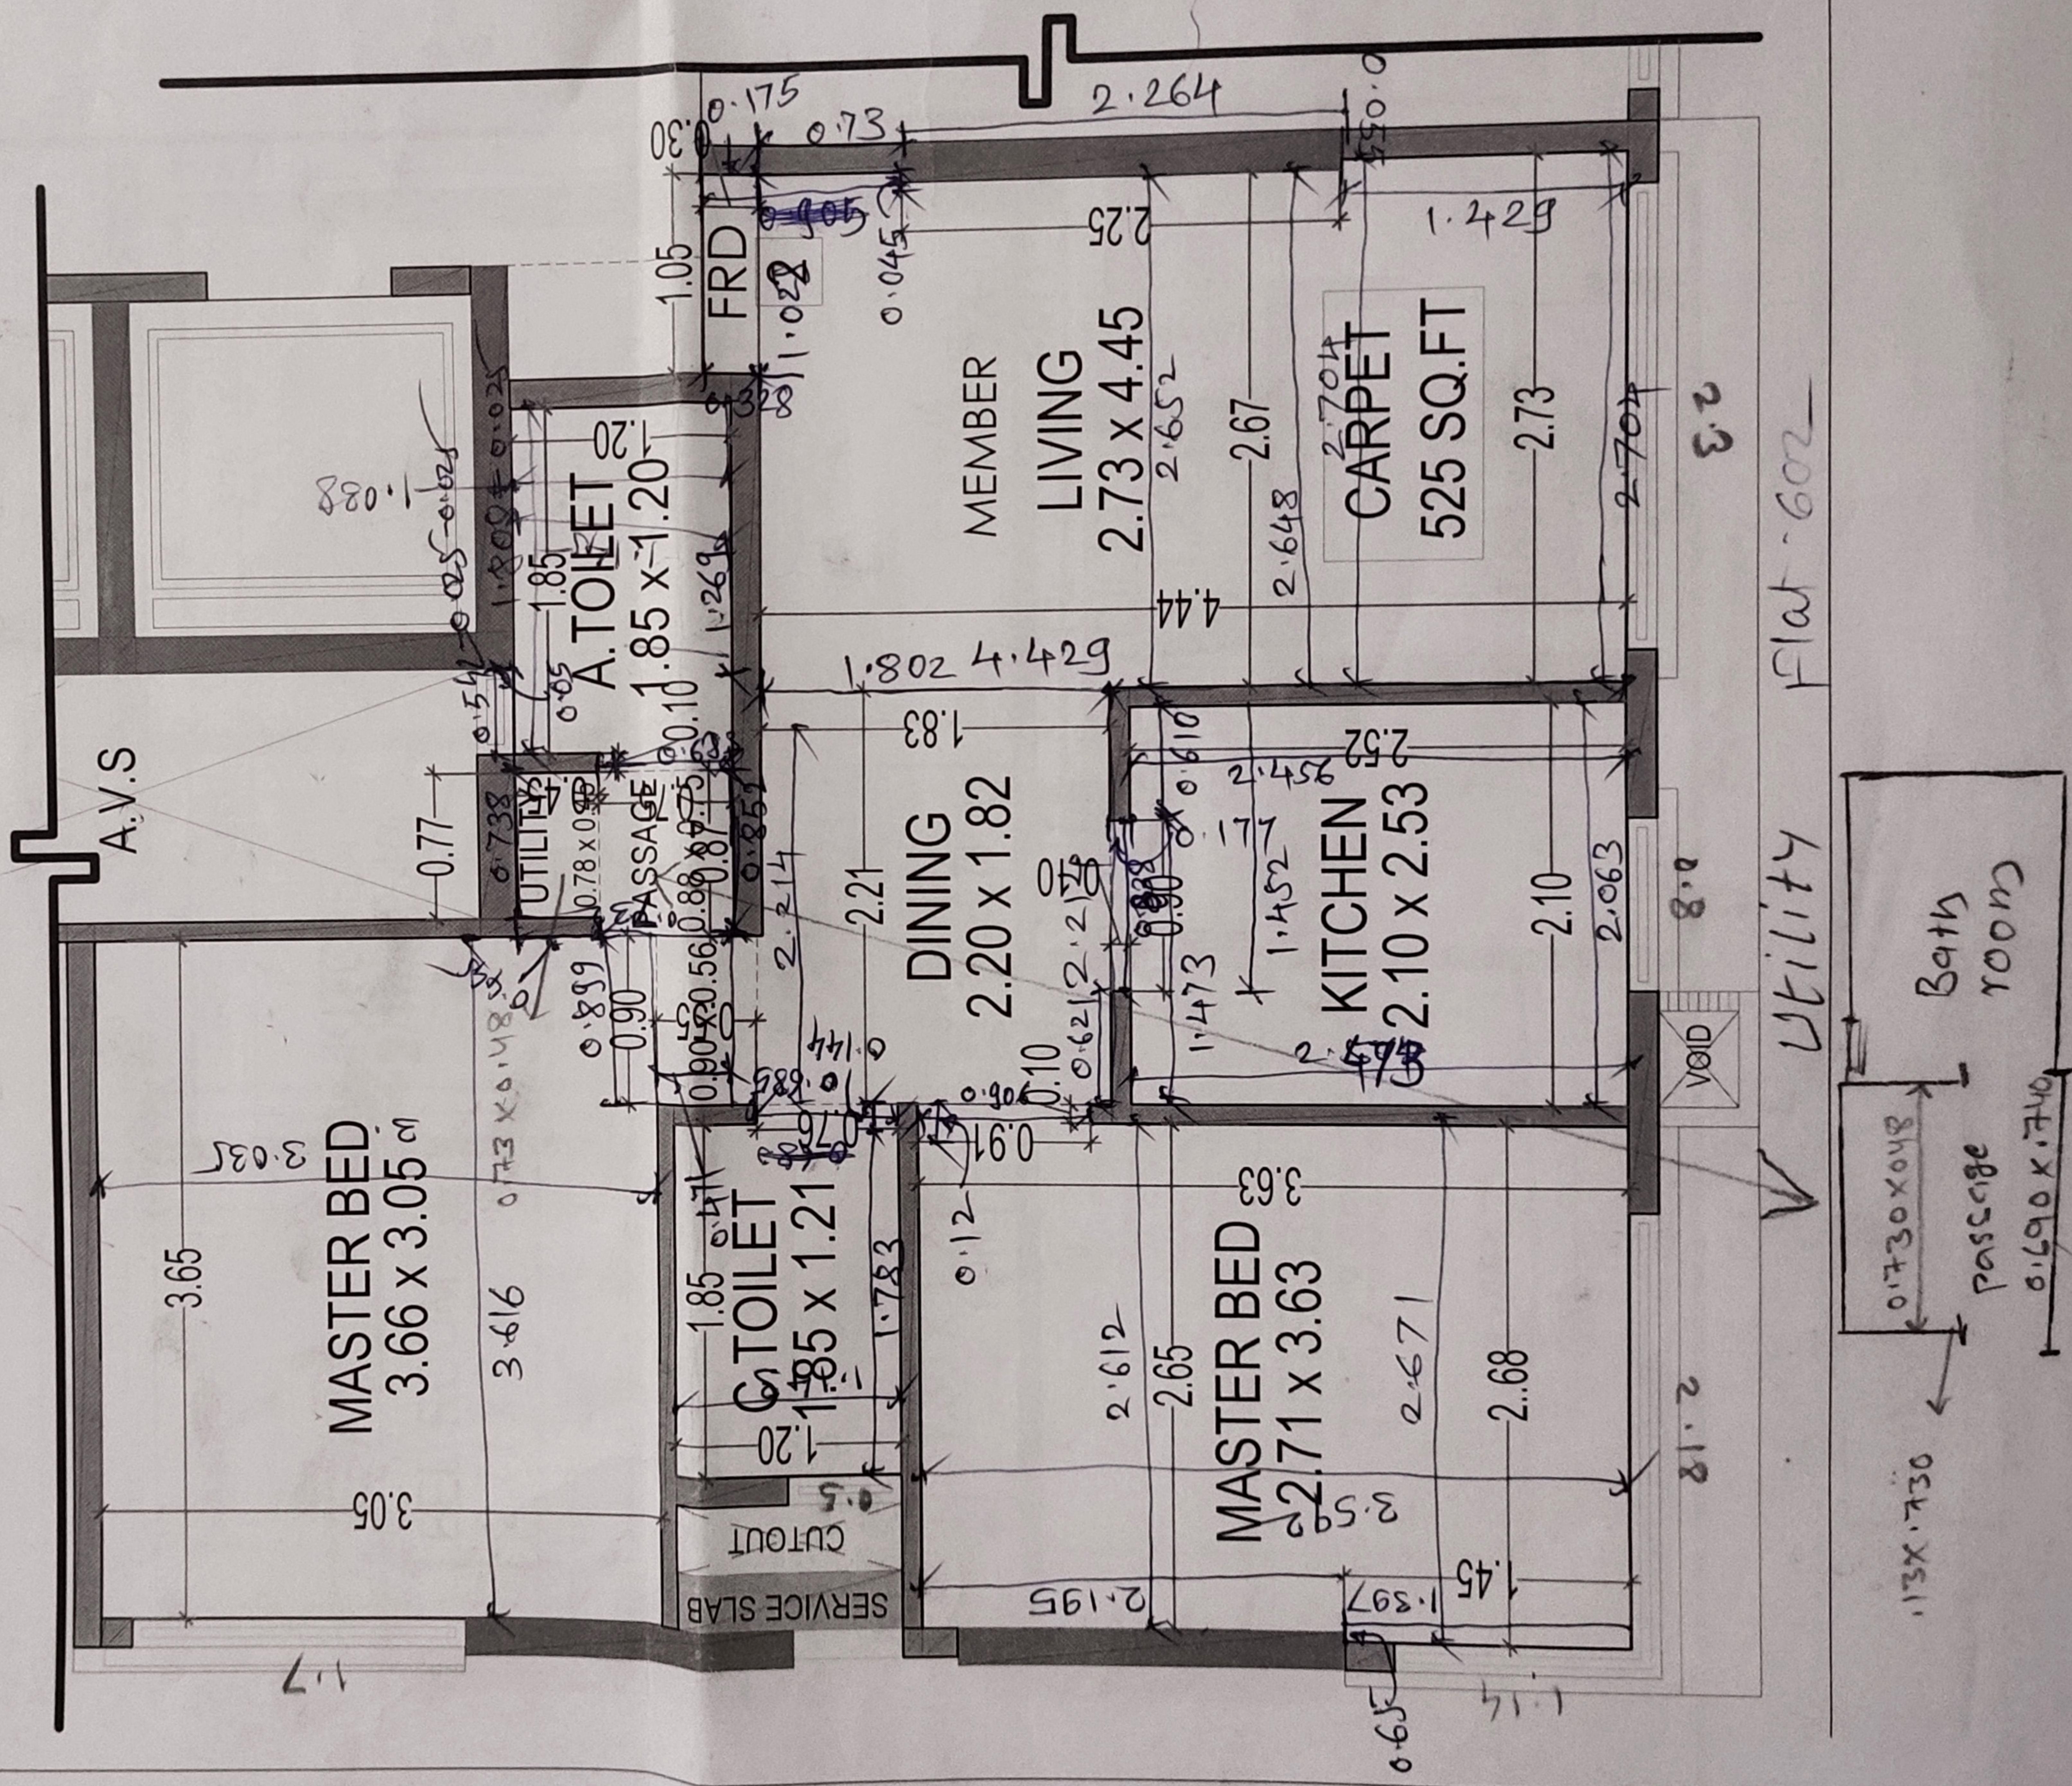

Utility Flat - 602