



सर्वेकार म. नं. २४३८ (१८) २०२२/२०२३.
वा. नं. २४३८ (१८) २०२२/२०२३.
हस्तक्षेप/सिवात परवानगी मंजूर
म. अ. नं. २४३८ (१८) २०२२/२०२३.
म. अ. नं. २४३८ (१८) २०२२/२०२३.

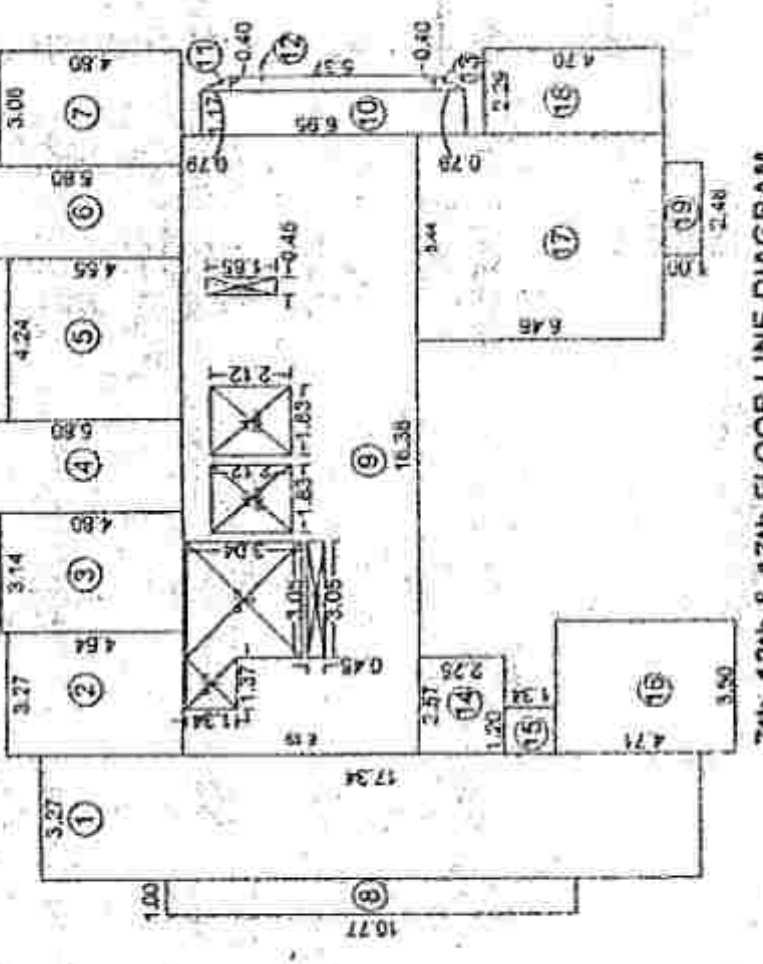




7th, 12th & 17th FLOOR LINE DIAGRAM (SCALE 1:200) WING C

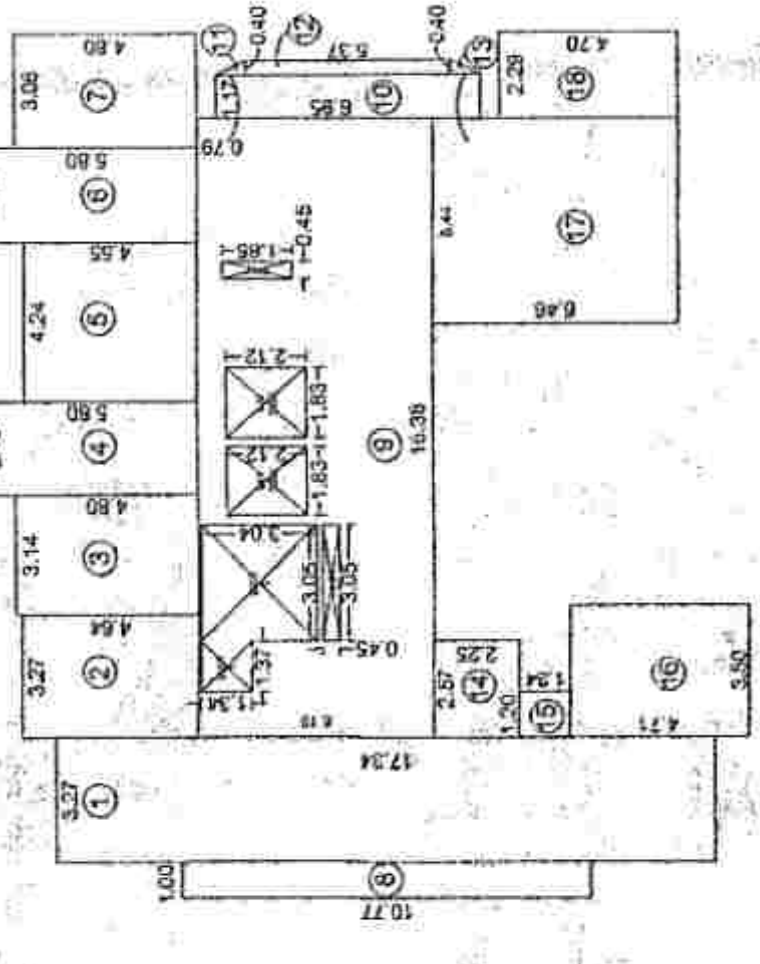

23rd FLOOR LINE DIAGRAM (SCALE 1:200) WING C

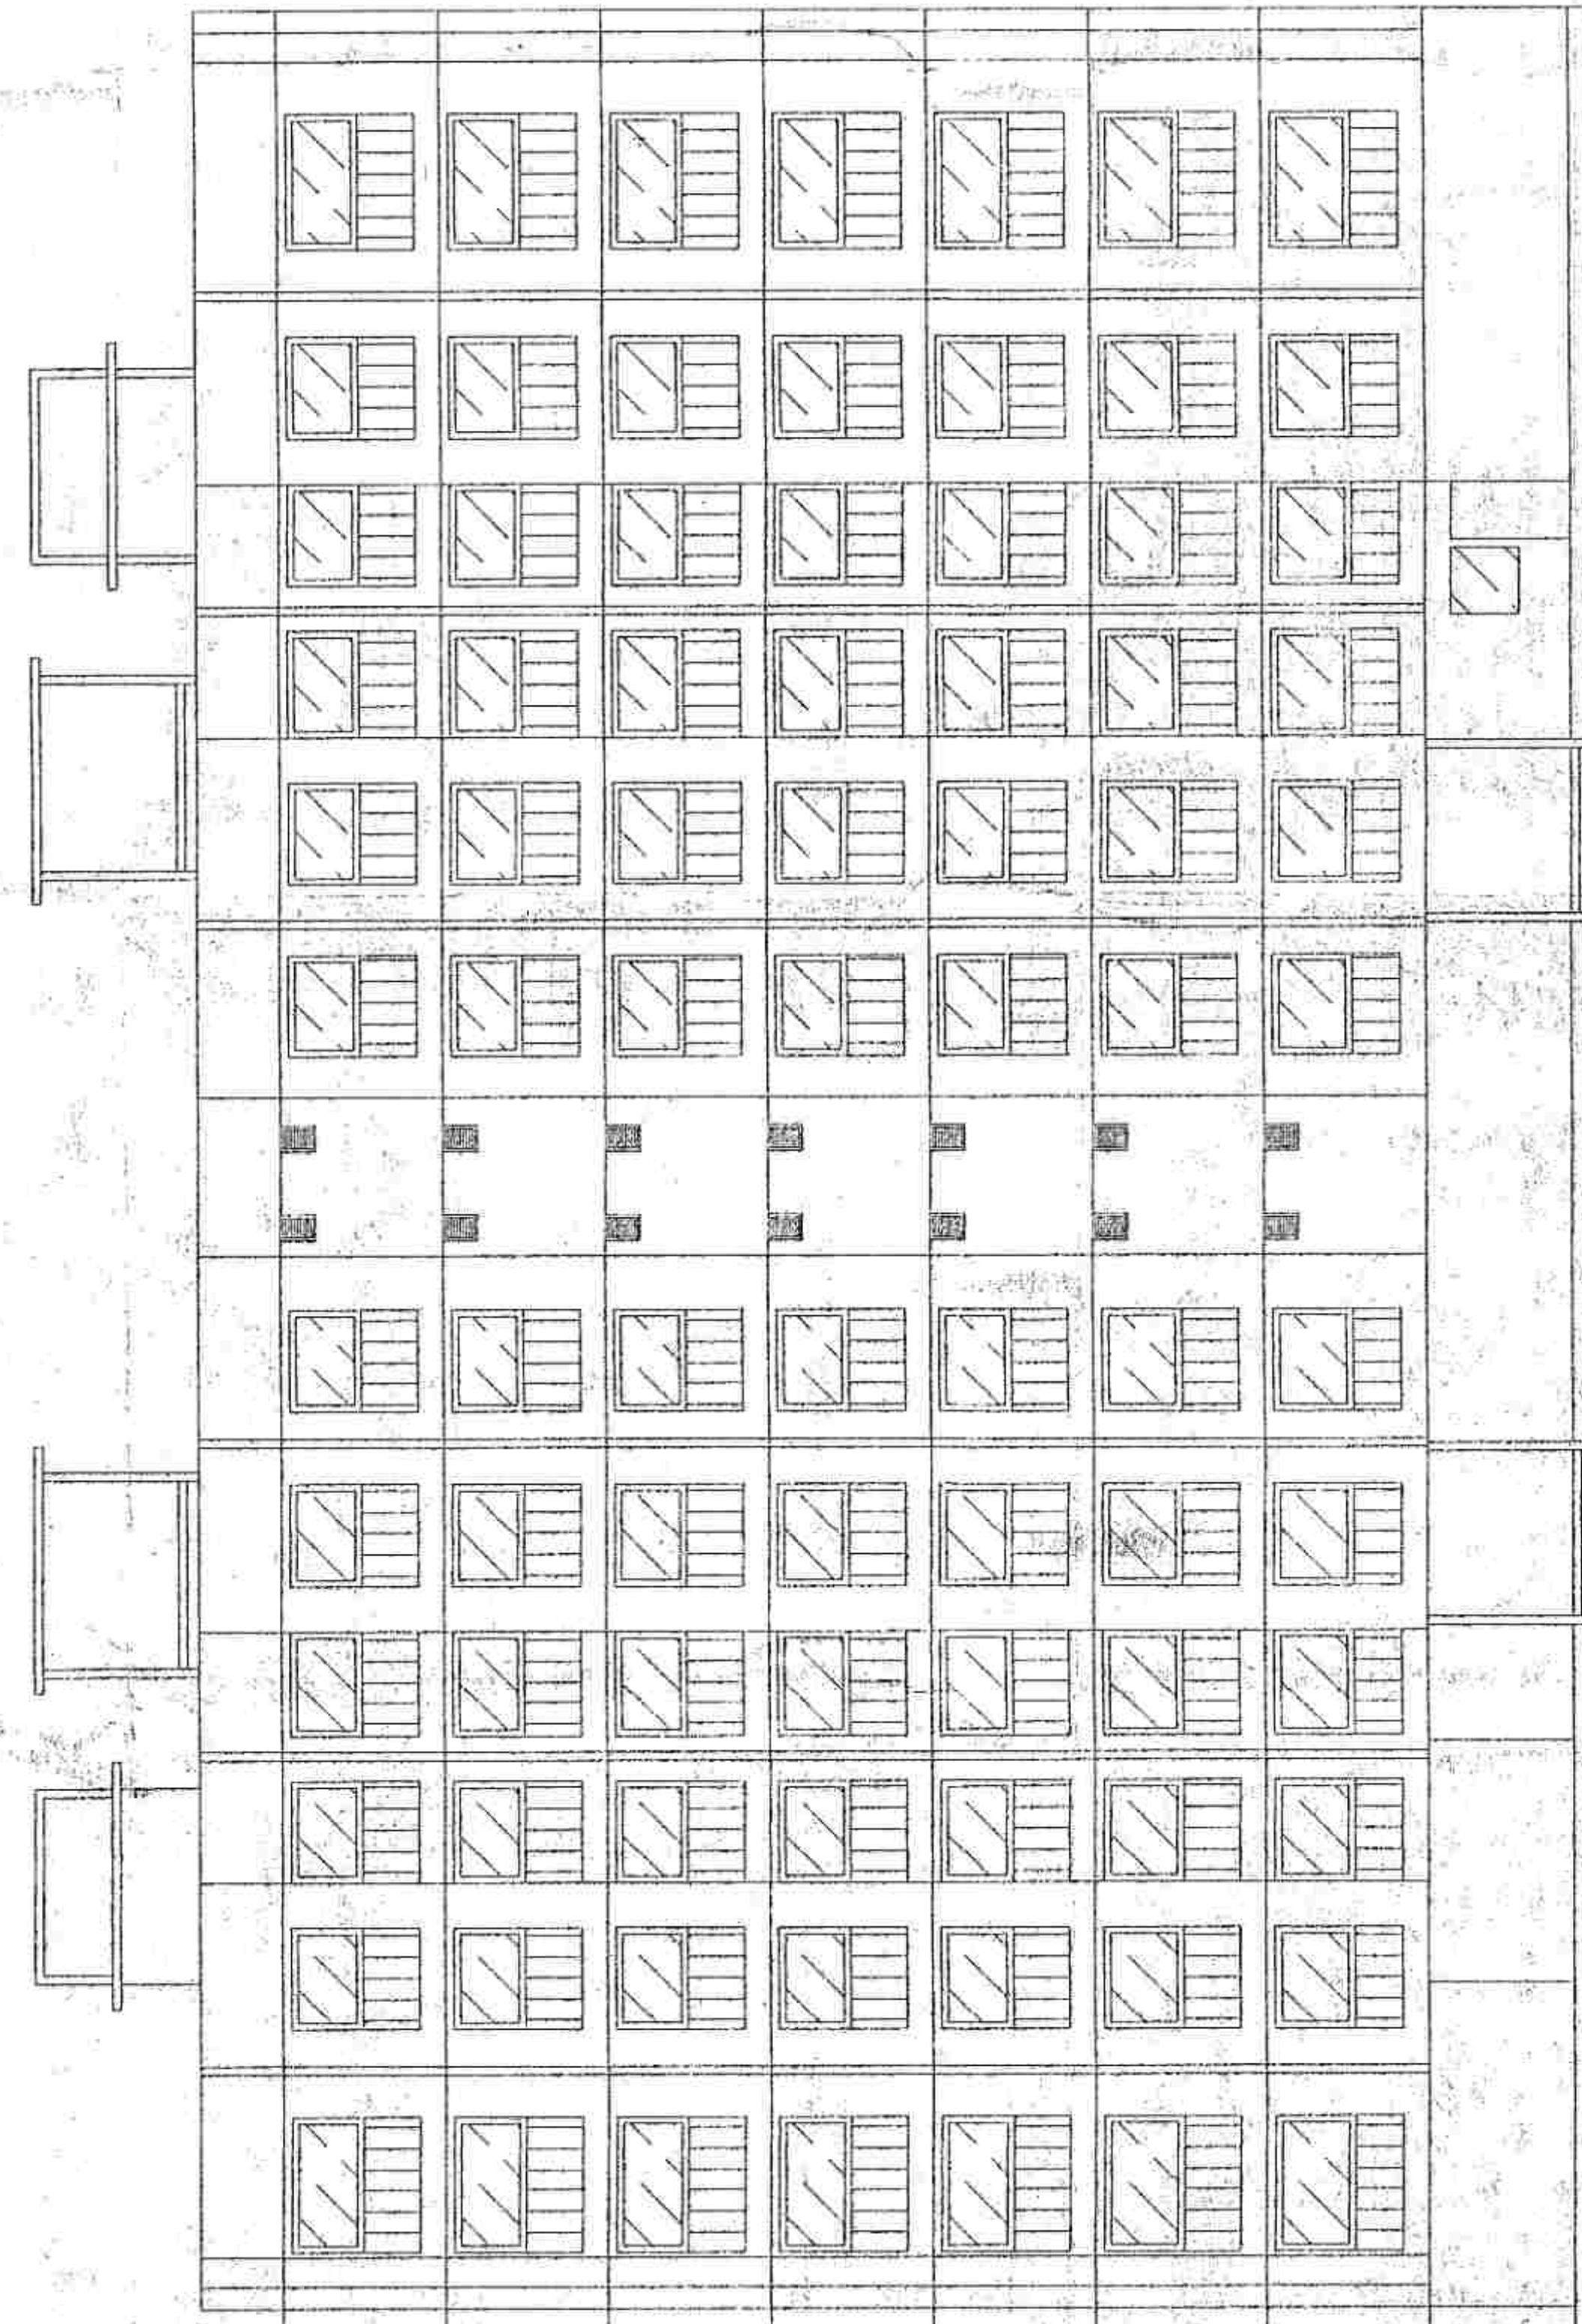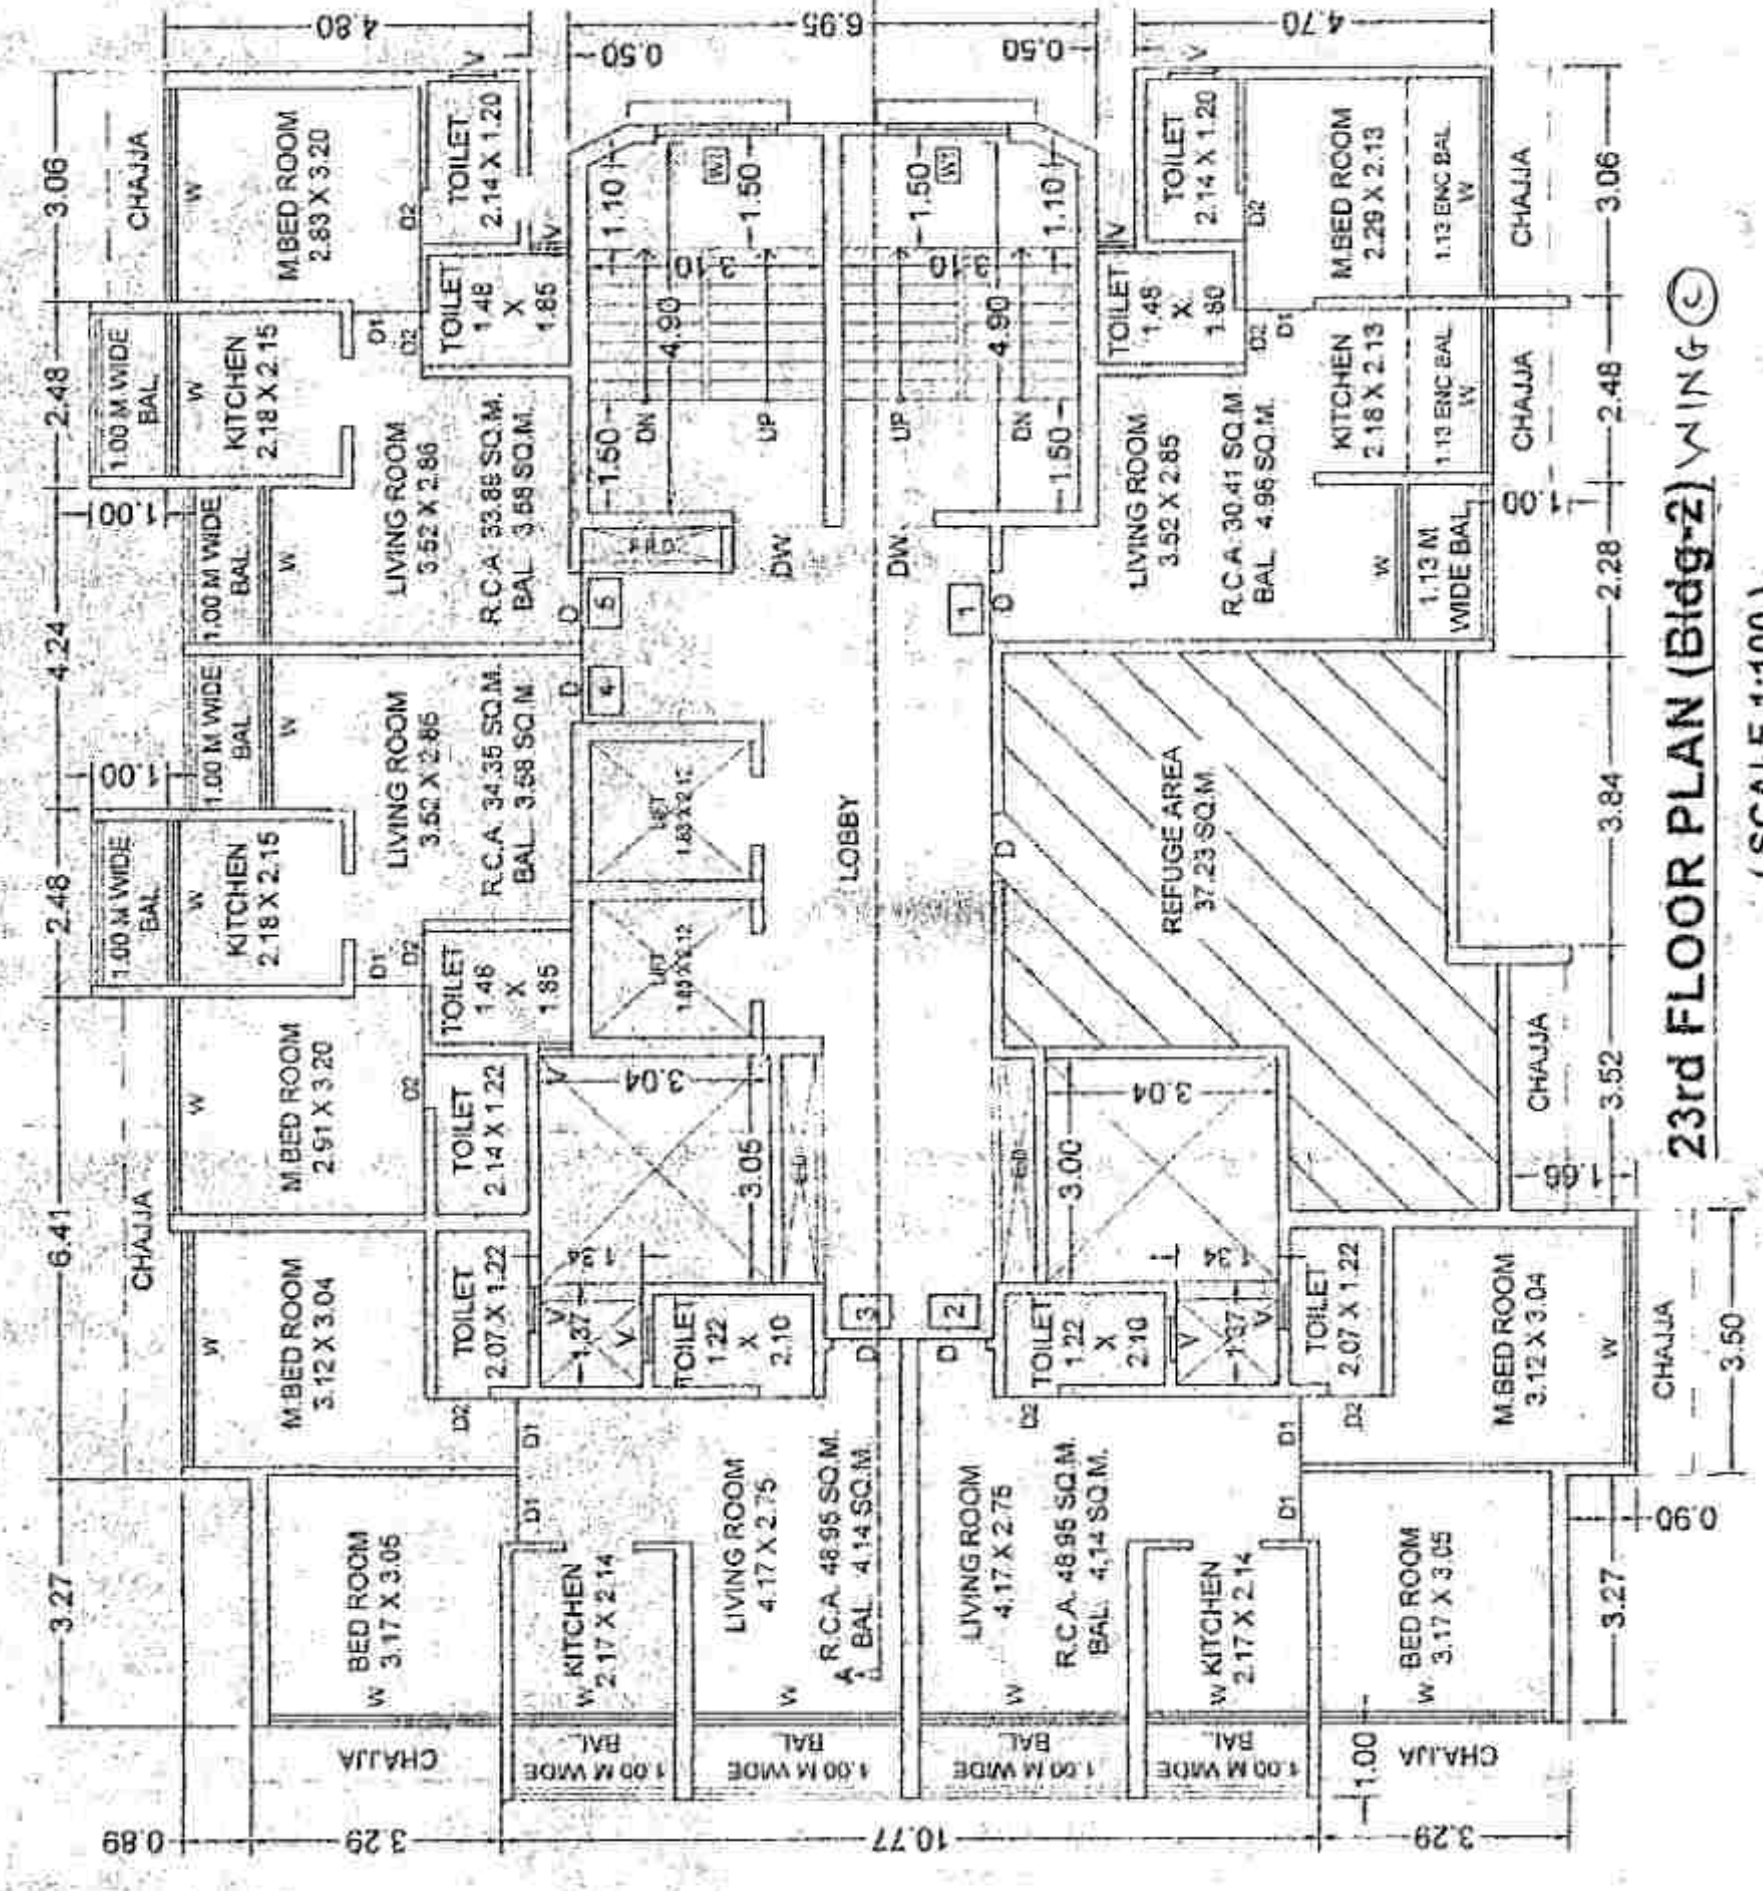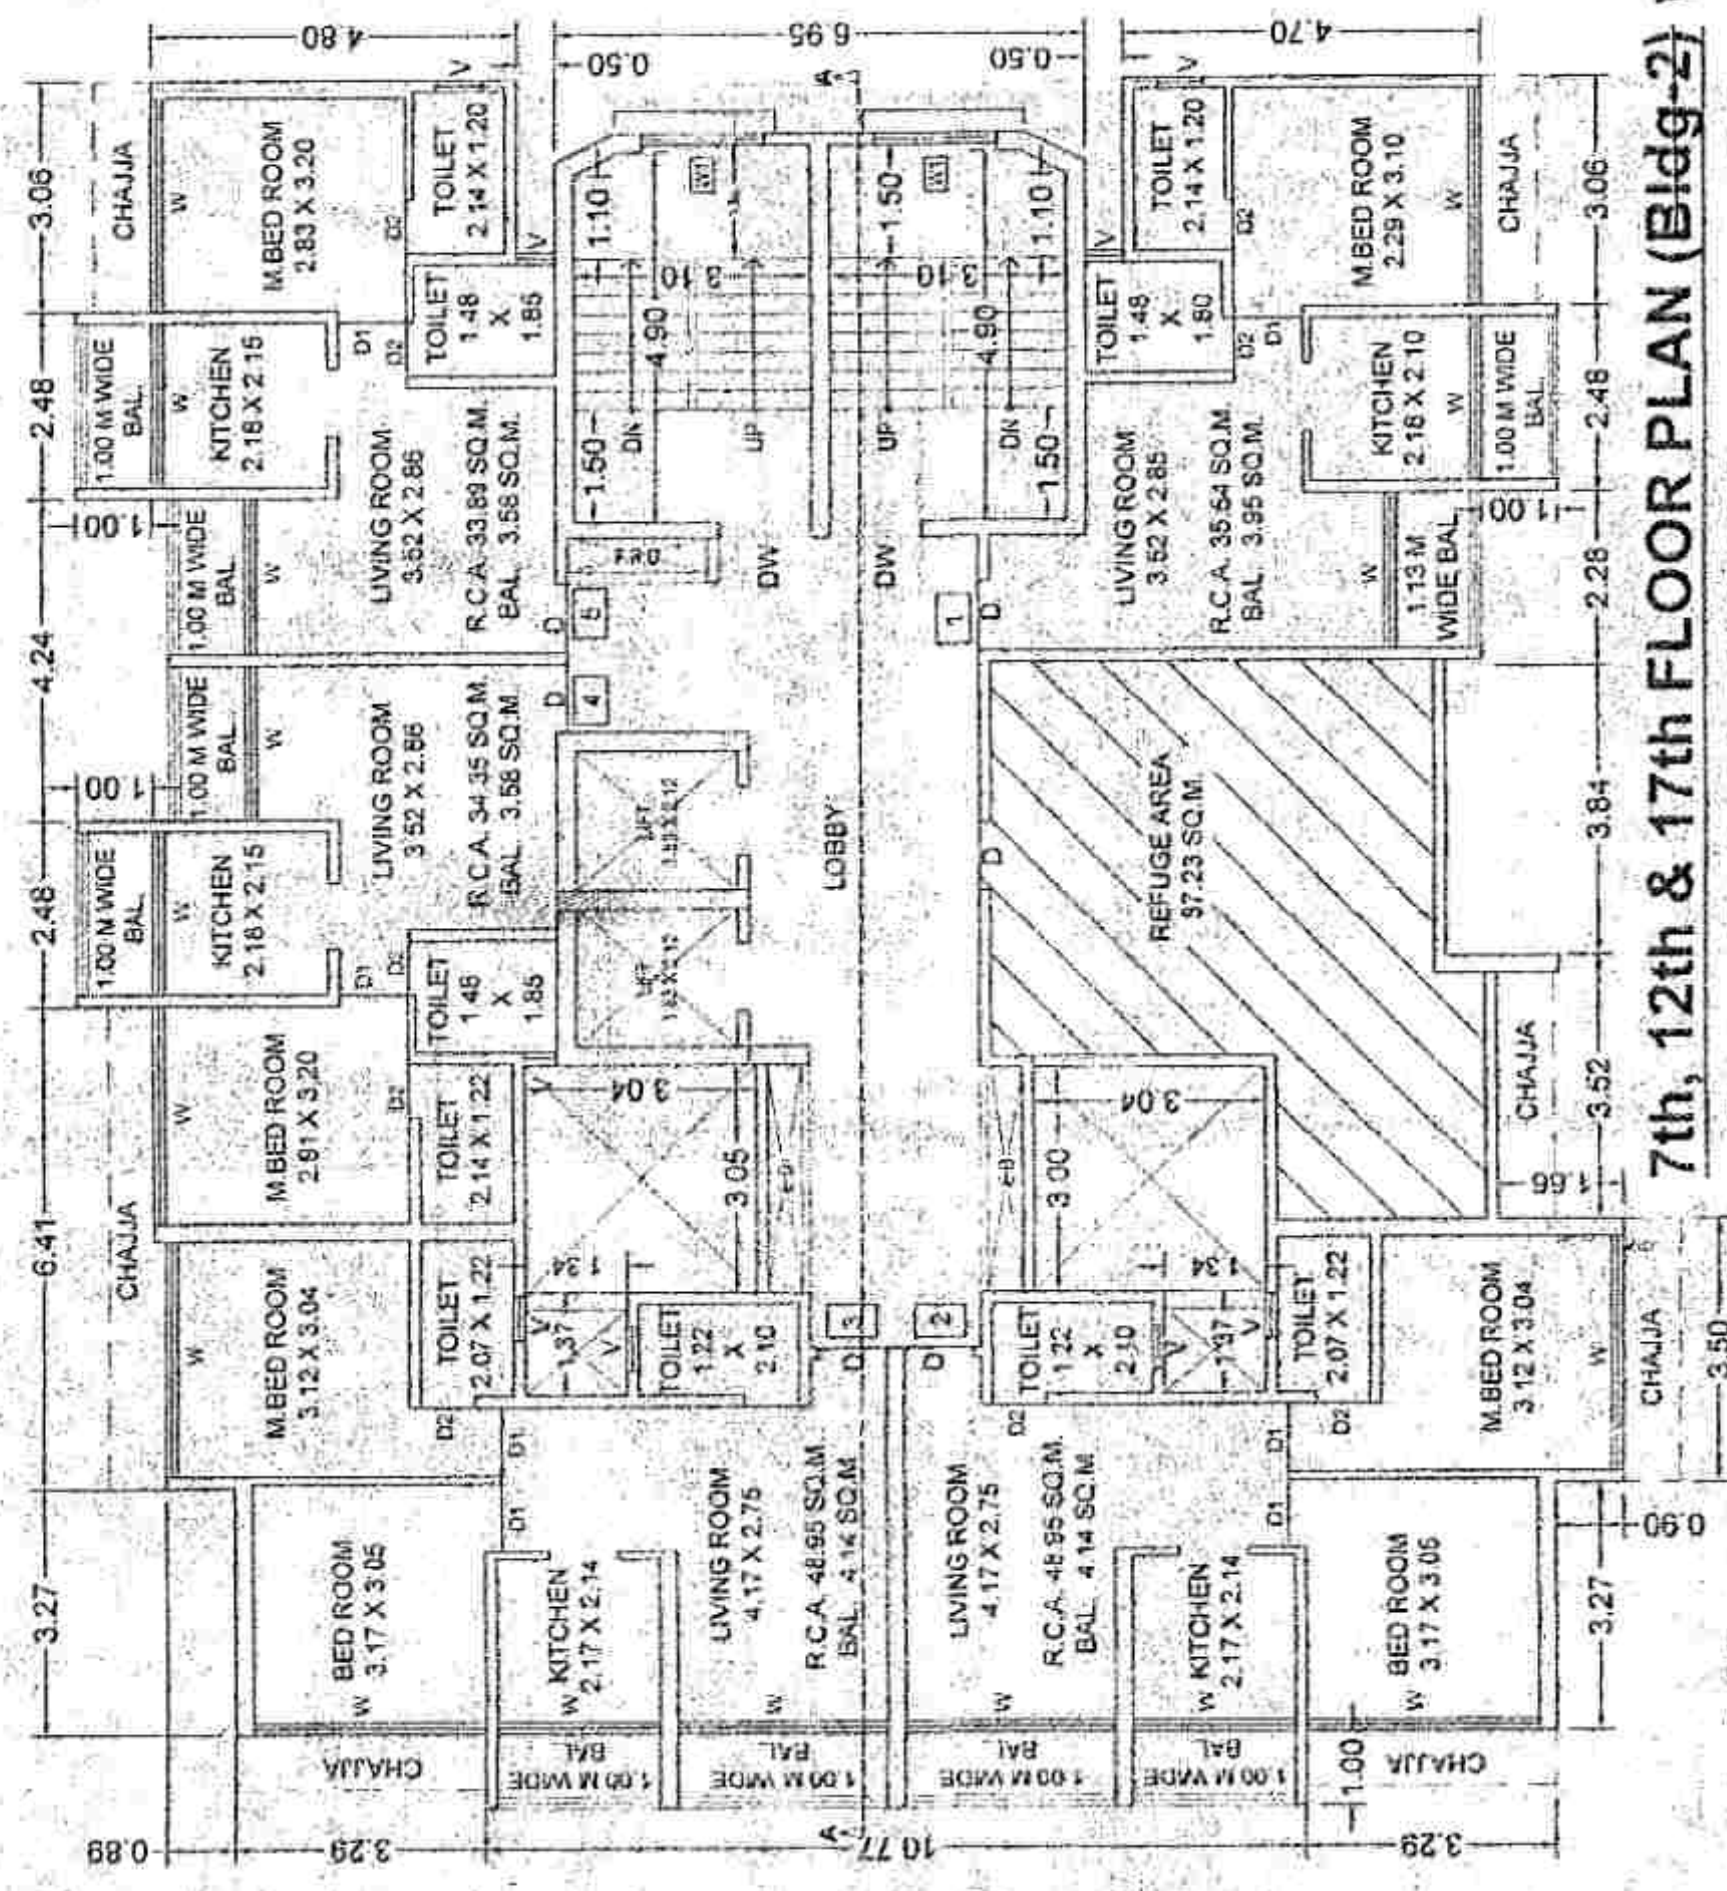

ELEVATION (Bldg-1 WING-A&B)



ELEVATION (Bldg-2) WING C

DESCRIPTION: WING A&B (G+3) & WING C (G+4)
PROPOSED RESIDENTIAL BUILDING ON LAND BEARING S NO 4
HISA NO 42/44/46/46.
AT VILLAGE TEMGHAR, TALUKA: BHIWAND, DIST:THANE.
FOR: M/S VPM JAIRAJ DEVELOPERS.
MR. ASHIT RAJANKANT SHAH P/A HOLDERS.

DEVELOPER SIGN: _____
MR. ASHIT RAJANKANT SHAH P/A HOLDERS

CERTIFICATE OF AREA
CERTIFIED THAT I HAVE SURVEYED THE PLOT UNDER REFERENCE ON AND THAT THE DIMENSIONS OF THE SIDES ETC. OF THE PLOT STATED ON THE PLAN ARE AS MEASURED ON SITE AND THE AREA SO WORKED OUT IS 3556.53 SQ. METERS AND TALLIES WITH THE AREA STATED IN THE DOCUMENT OF OWNERSHIP

SIGNATURE OF LICENSED SURVEYOR/ ARCHITECT ENGINEER STRUCTURAL ER.
HK DESIGN CONSULTANTS
Architecture | Planning | Licensing | Project Management | Interiors
WWW.HK-DESIGN.IN

OFFICE NO. 107 FLOOR, SAGAR PARK ROAD, VILLAGE: TEMGHAR, TALUKA: BHIWAND, DIST: THANE.