


PROPOSED FACTORY PLAN ON PLOT NO. T-24, TEXTILE PARK, ADDITIONAL AMRAVATI INDUSTRIAL AREA, VILLAGE- NANDGAON PETH, TAH.- AMRAVATI, DIST.- AMRAVATI BELONGS TO
MAHI TERRY COT LLT.

SCHEDULE OF OPENING


S.NO.	TYPE	SIZE	DISCRPTION
1	RS	2.00 X 2.00	ROLLING SHUTTER
2	D	1.50 X 2.13	T. W. DOOR FRAME WITH T. W. PANEL
3	D2	1.00 X 2.13	T. W. DOOR FRAME WITH T. W. PANEL
4	D3	0.75 X 2.13	T. W. DOOR FRAME WITH T. W. PANEL
5	D1	0.79 X 2.13	T. W. DOOR FRAME WITH T. W. PANEL
6	W1	2.40 X 1.50	WINDOW
7	W2	2.40 X 1.50	WINDOW
8	W3	2.40 X 1.50	WINDOW
9	V	3.00 X 0.60	LOURED VENTILATOR

OWNERS SIGN.

SORABH AGARWAL


SORABH AGARWAL

ARCHITECT


Rameshwar Nimbarte
M.T. LIC No. 764
MNC LIC No. 591
AMIE - 1809876
CAT-I, F-2815
Govt. Appr. Valuer & Chartered Engineer

OPAL ENGINEERS & CONSULTANTS

Architects, Chartered Engineers, Govt. Regd. Valuers, Arbitrators, Project Consultants.


Plot No. B1/7, NIT Colony, MIG (II), First Floor, Opposite - Durga Mandir, Pratap Nagar, Nagpur - 440022 (MS) INDIA.

MO. NO. :- +919561003117, +918208576967.
E-Mail opal.engineers03@gmail.com




SHEET TITLE PLAN FOR GROUND & FIRST FLOOR WORKSHOP

SHEET NO. 05/02

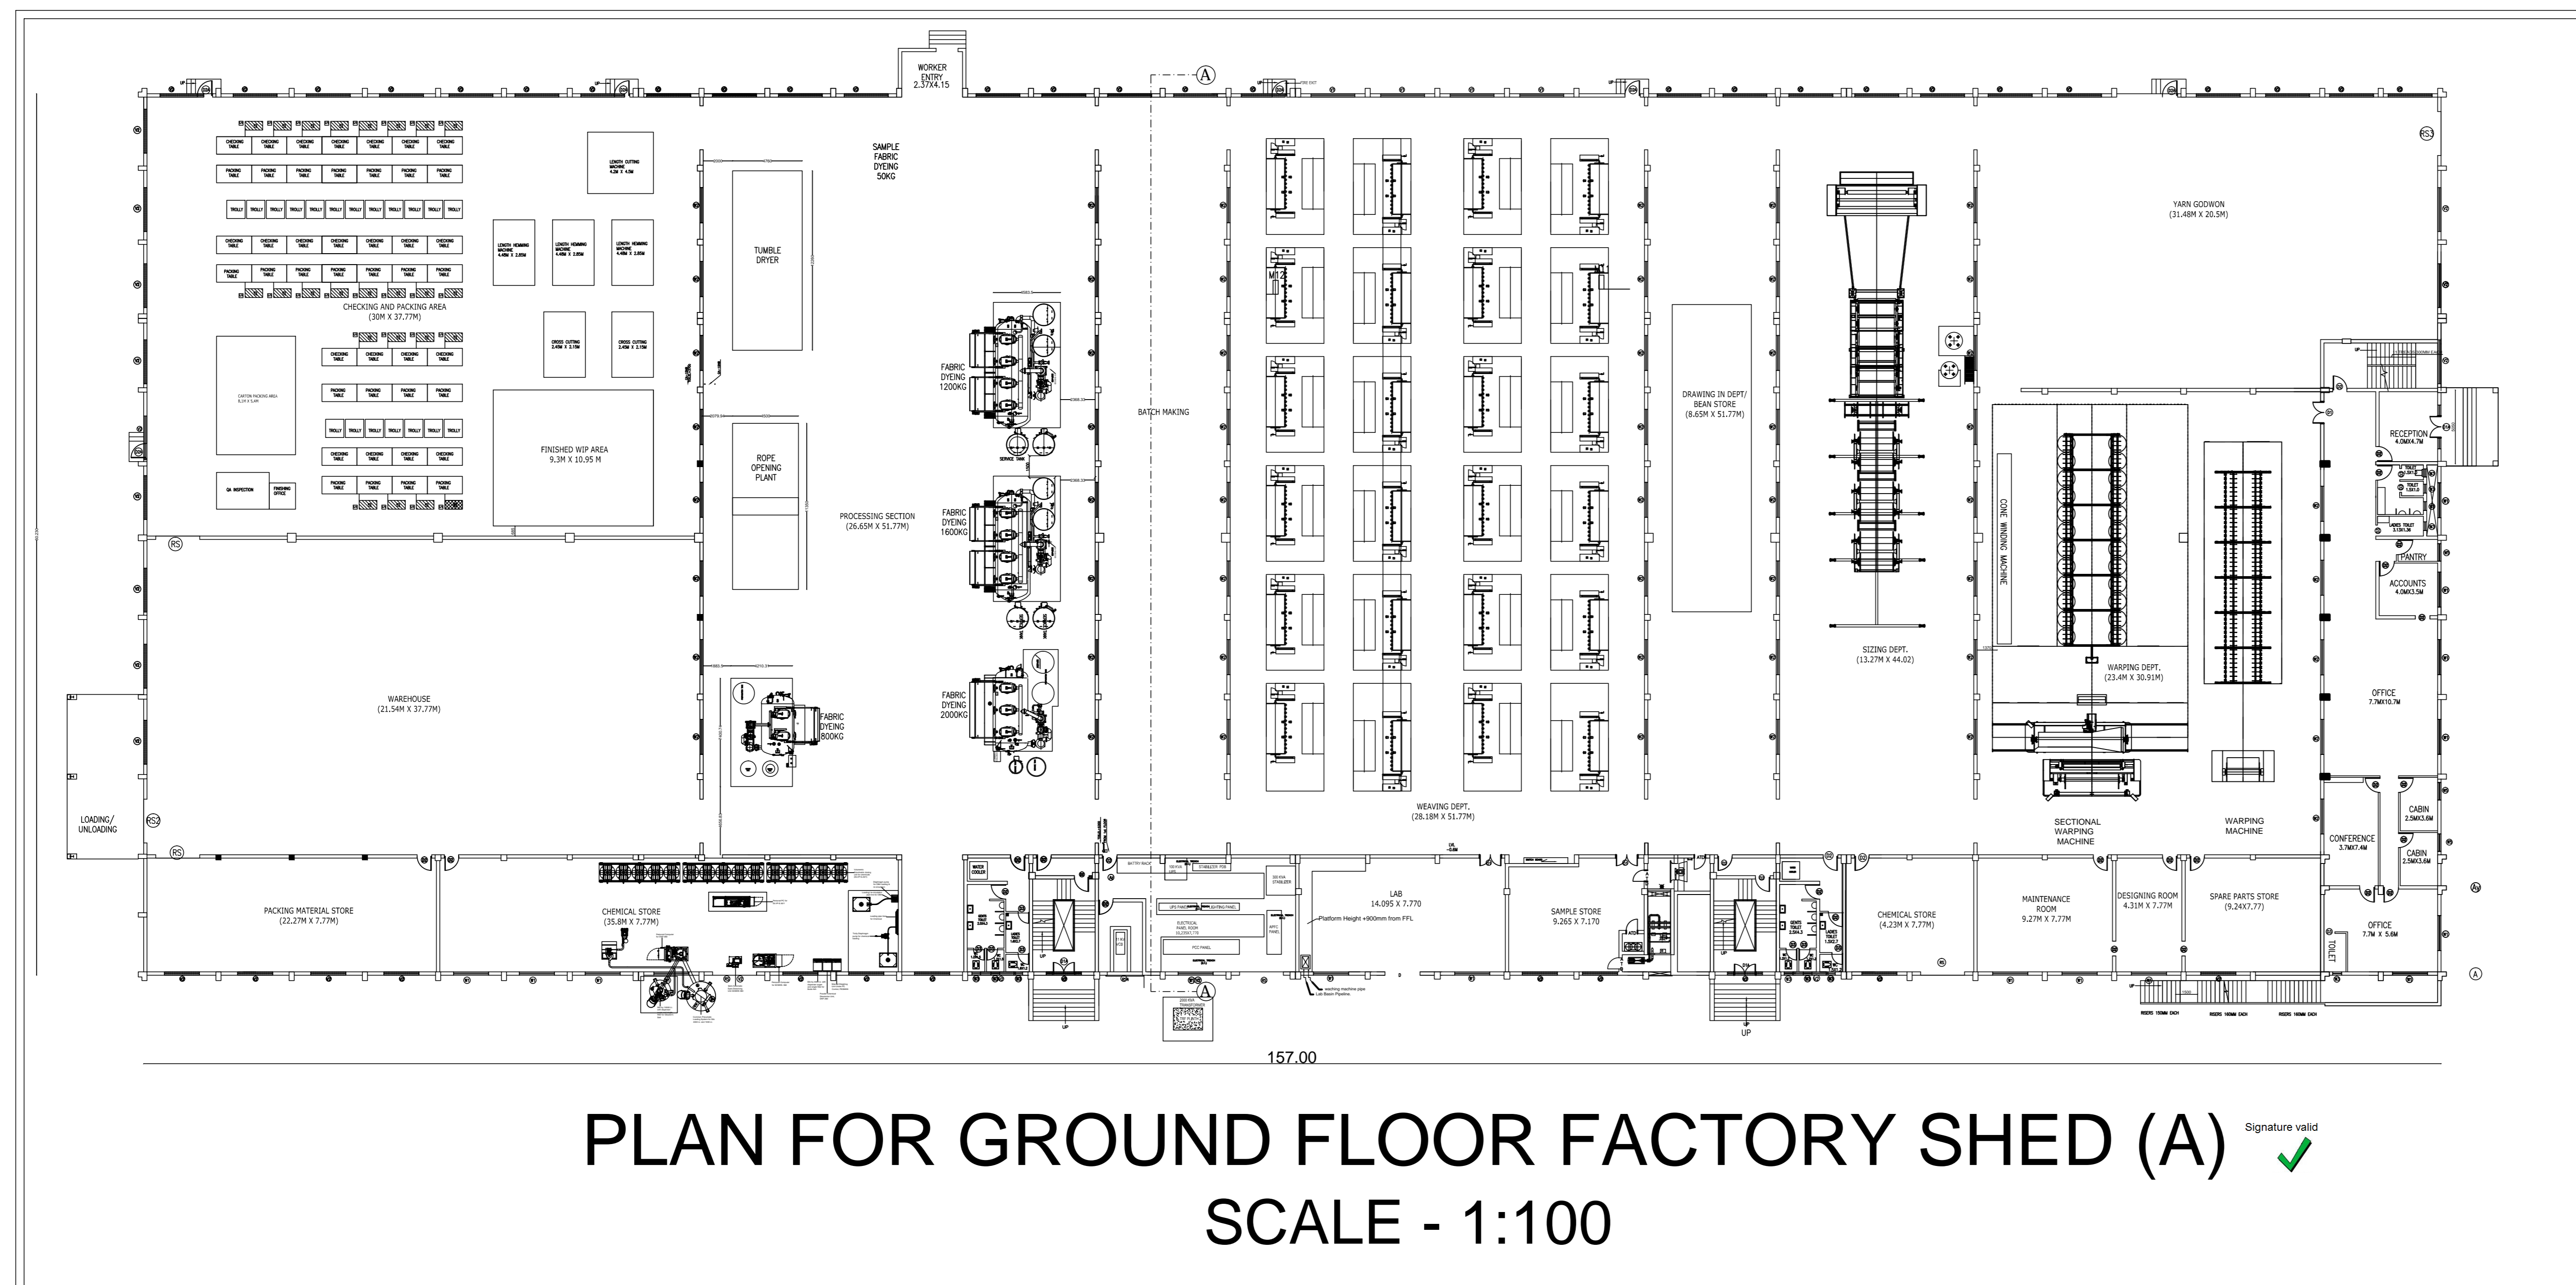

PLAN FOR GROUND FLOOR FACTORY SHED (A) ✓
SCALE - 1:100

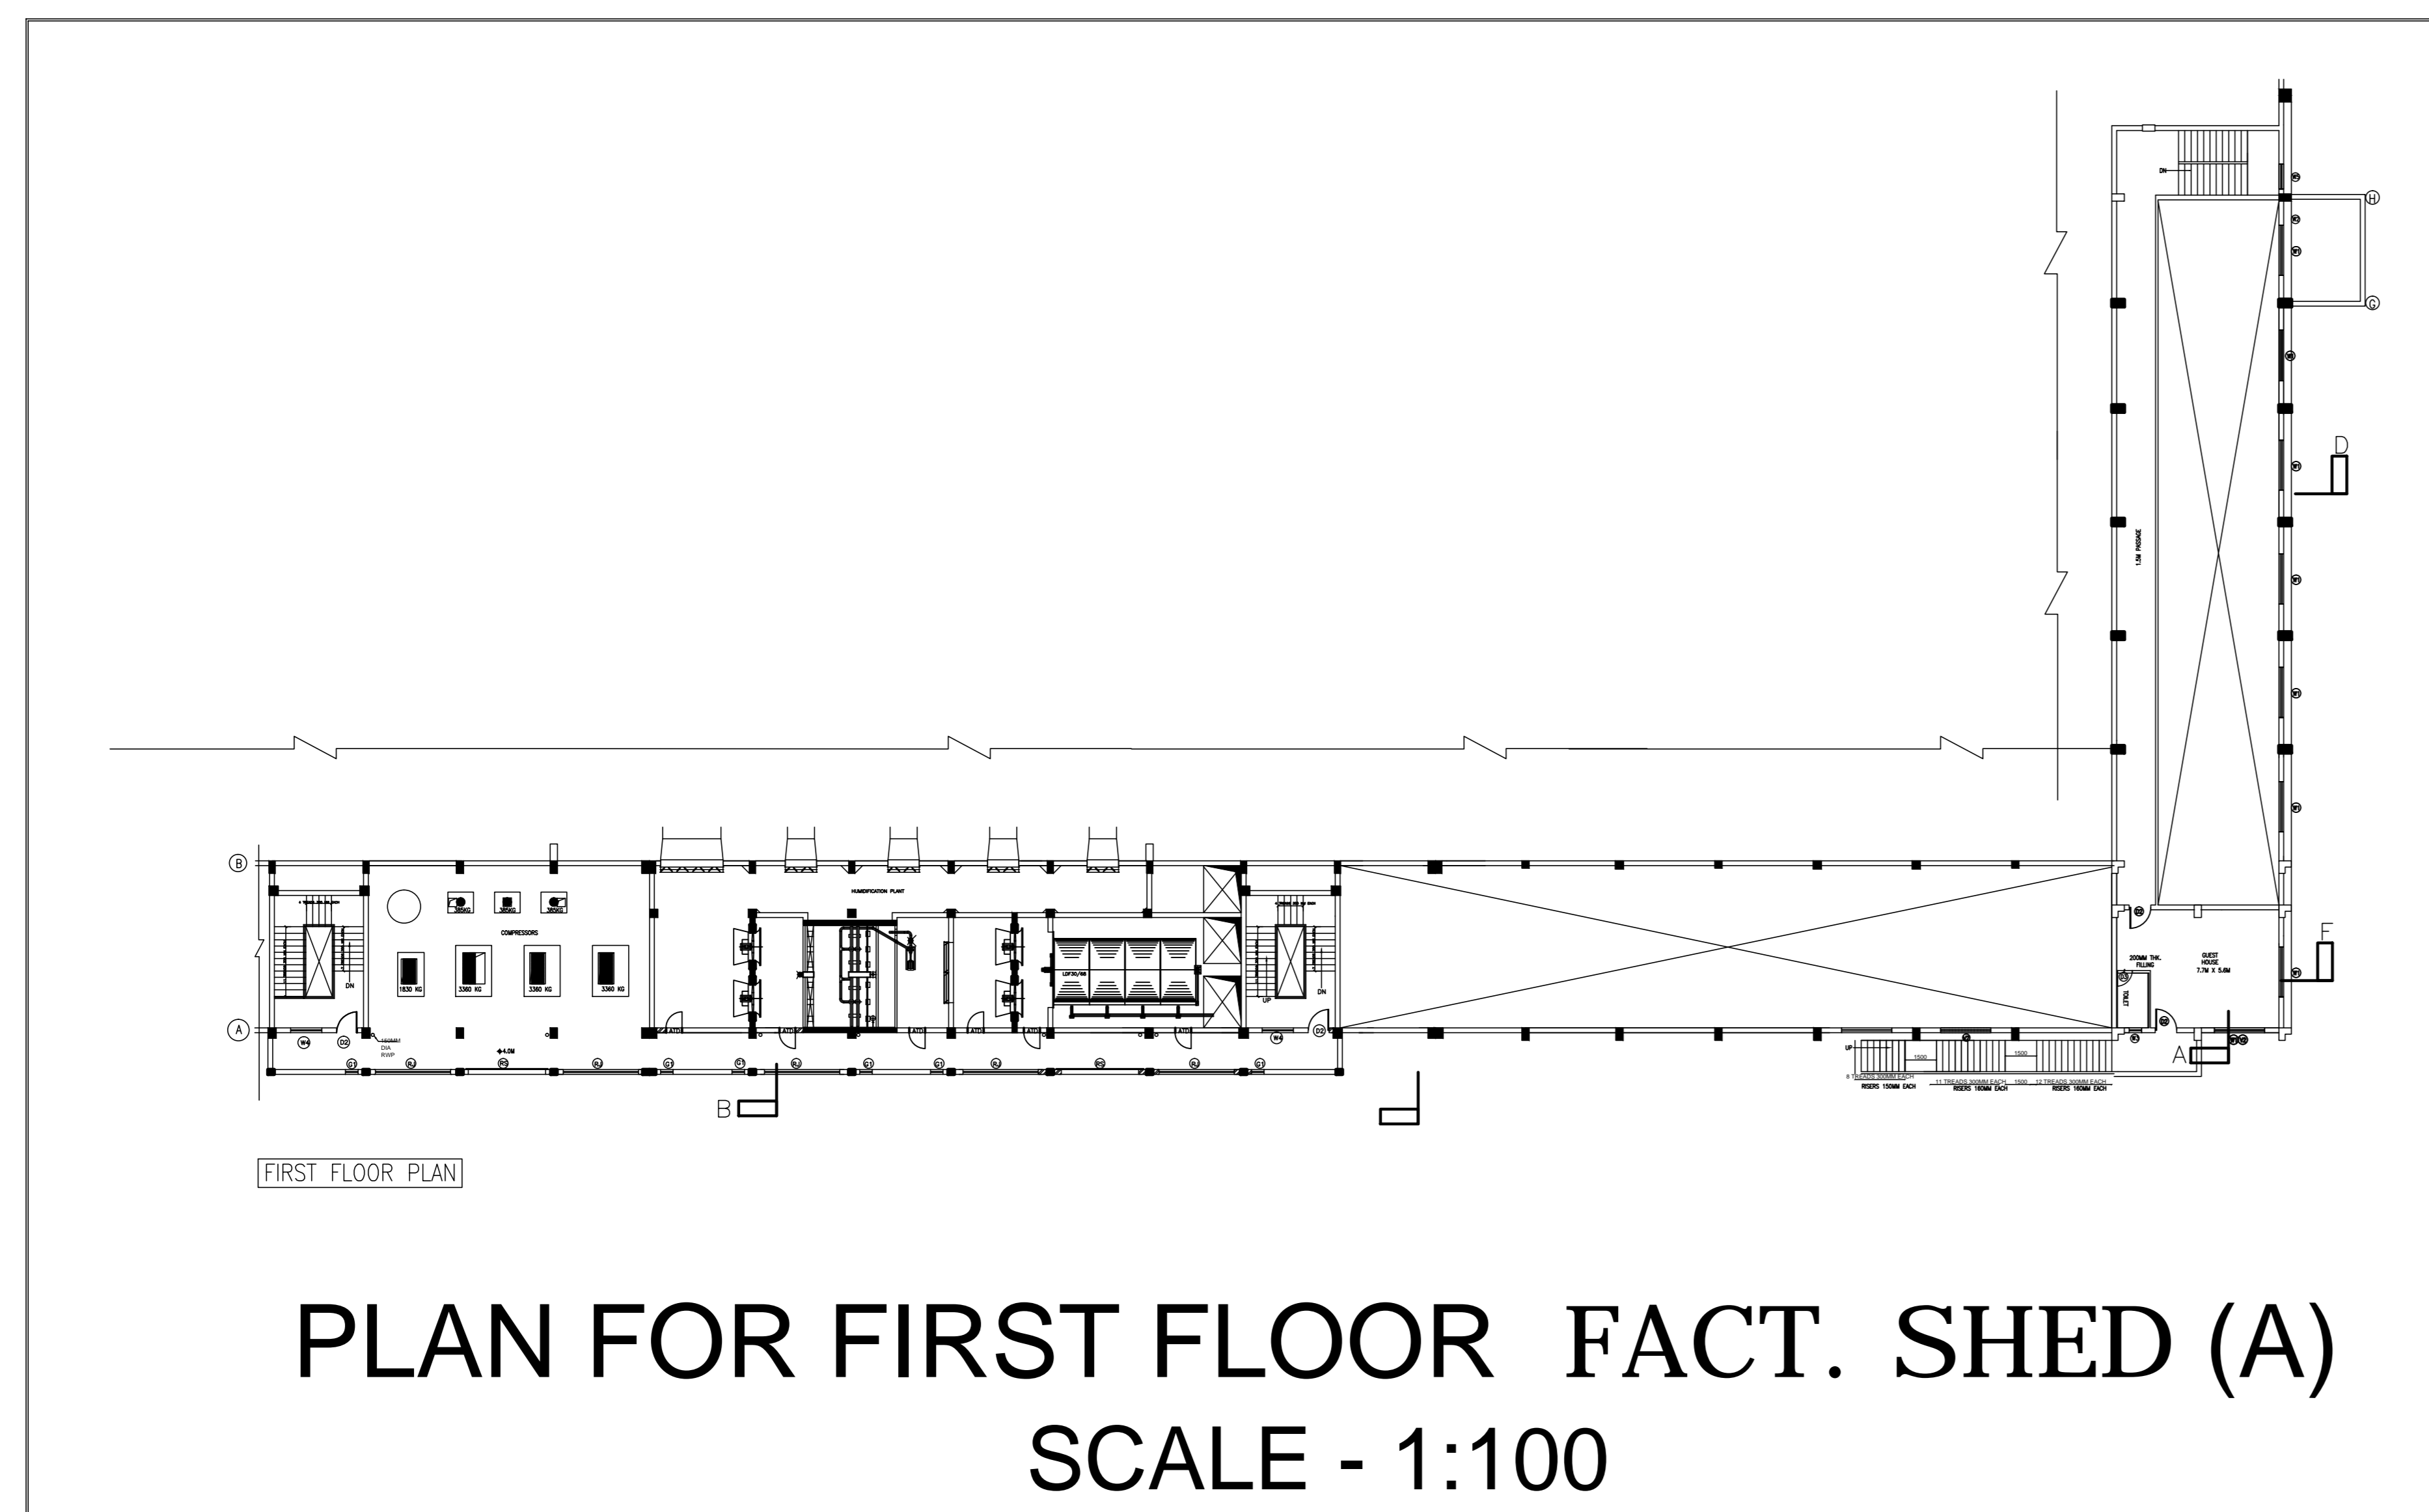

PLAN FOR FIRST FLOOR FACT. SHED (A)
SCALE - 1:100

