


CONTENTS OF SHEET
CLUSTER - 1B (TOWER-4 TYPE-3 & 4)
CLUSTER - 2 (TOWER-4 TYPE-5 & 6)

TOWER 4 - SECTION - 1

STAMP AND DATE OF APPROVAL OF PLAN

PLANS APPROVED 39 (NO. OF DRAWINGS)
WHICH ARE TO BE READ ALONG WITH
BUILDING PERMISSION & COMMENCEMENT
CERTIFICATE/AMENDED BUILDING PERMISSION
& COMMENCEMENT CERTIFICATE BEARING -
NO. SRO7/BSNP/2501/EP/8ahana1 -
Kavali - Purna - Kopar - 02/01/1033/2023
DATE: 02/01/2023
AND THE CONDITIONS MENTIONED THEREIN.

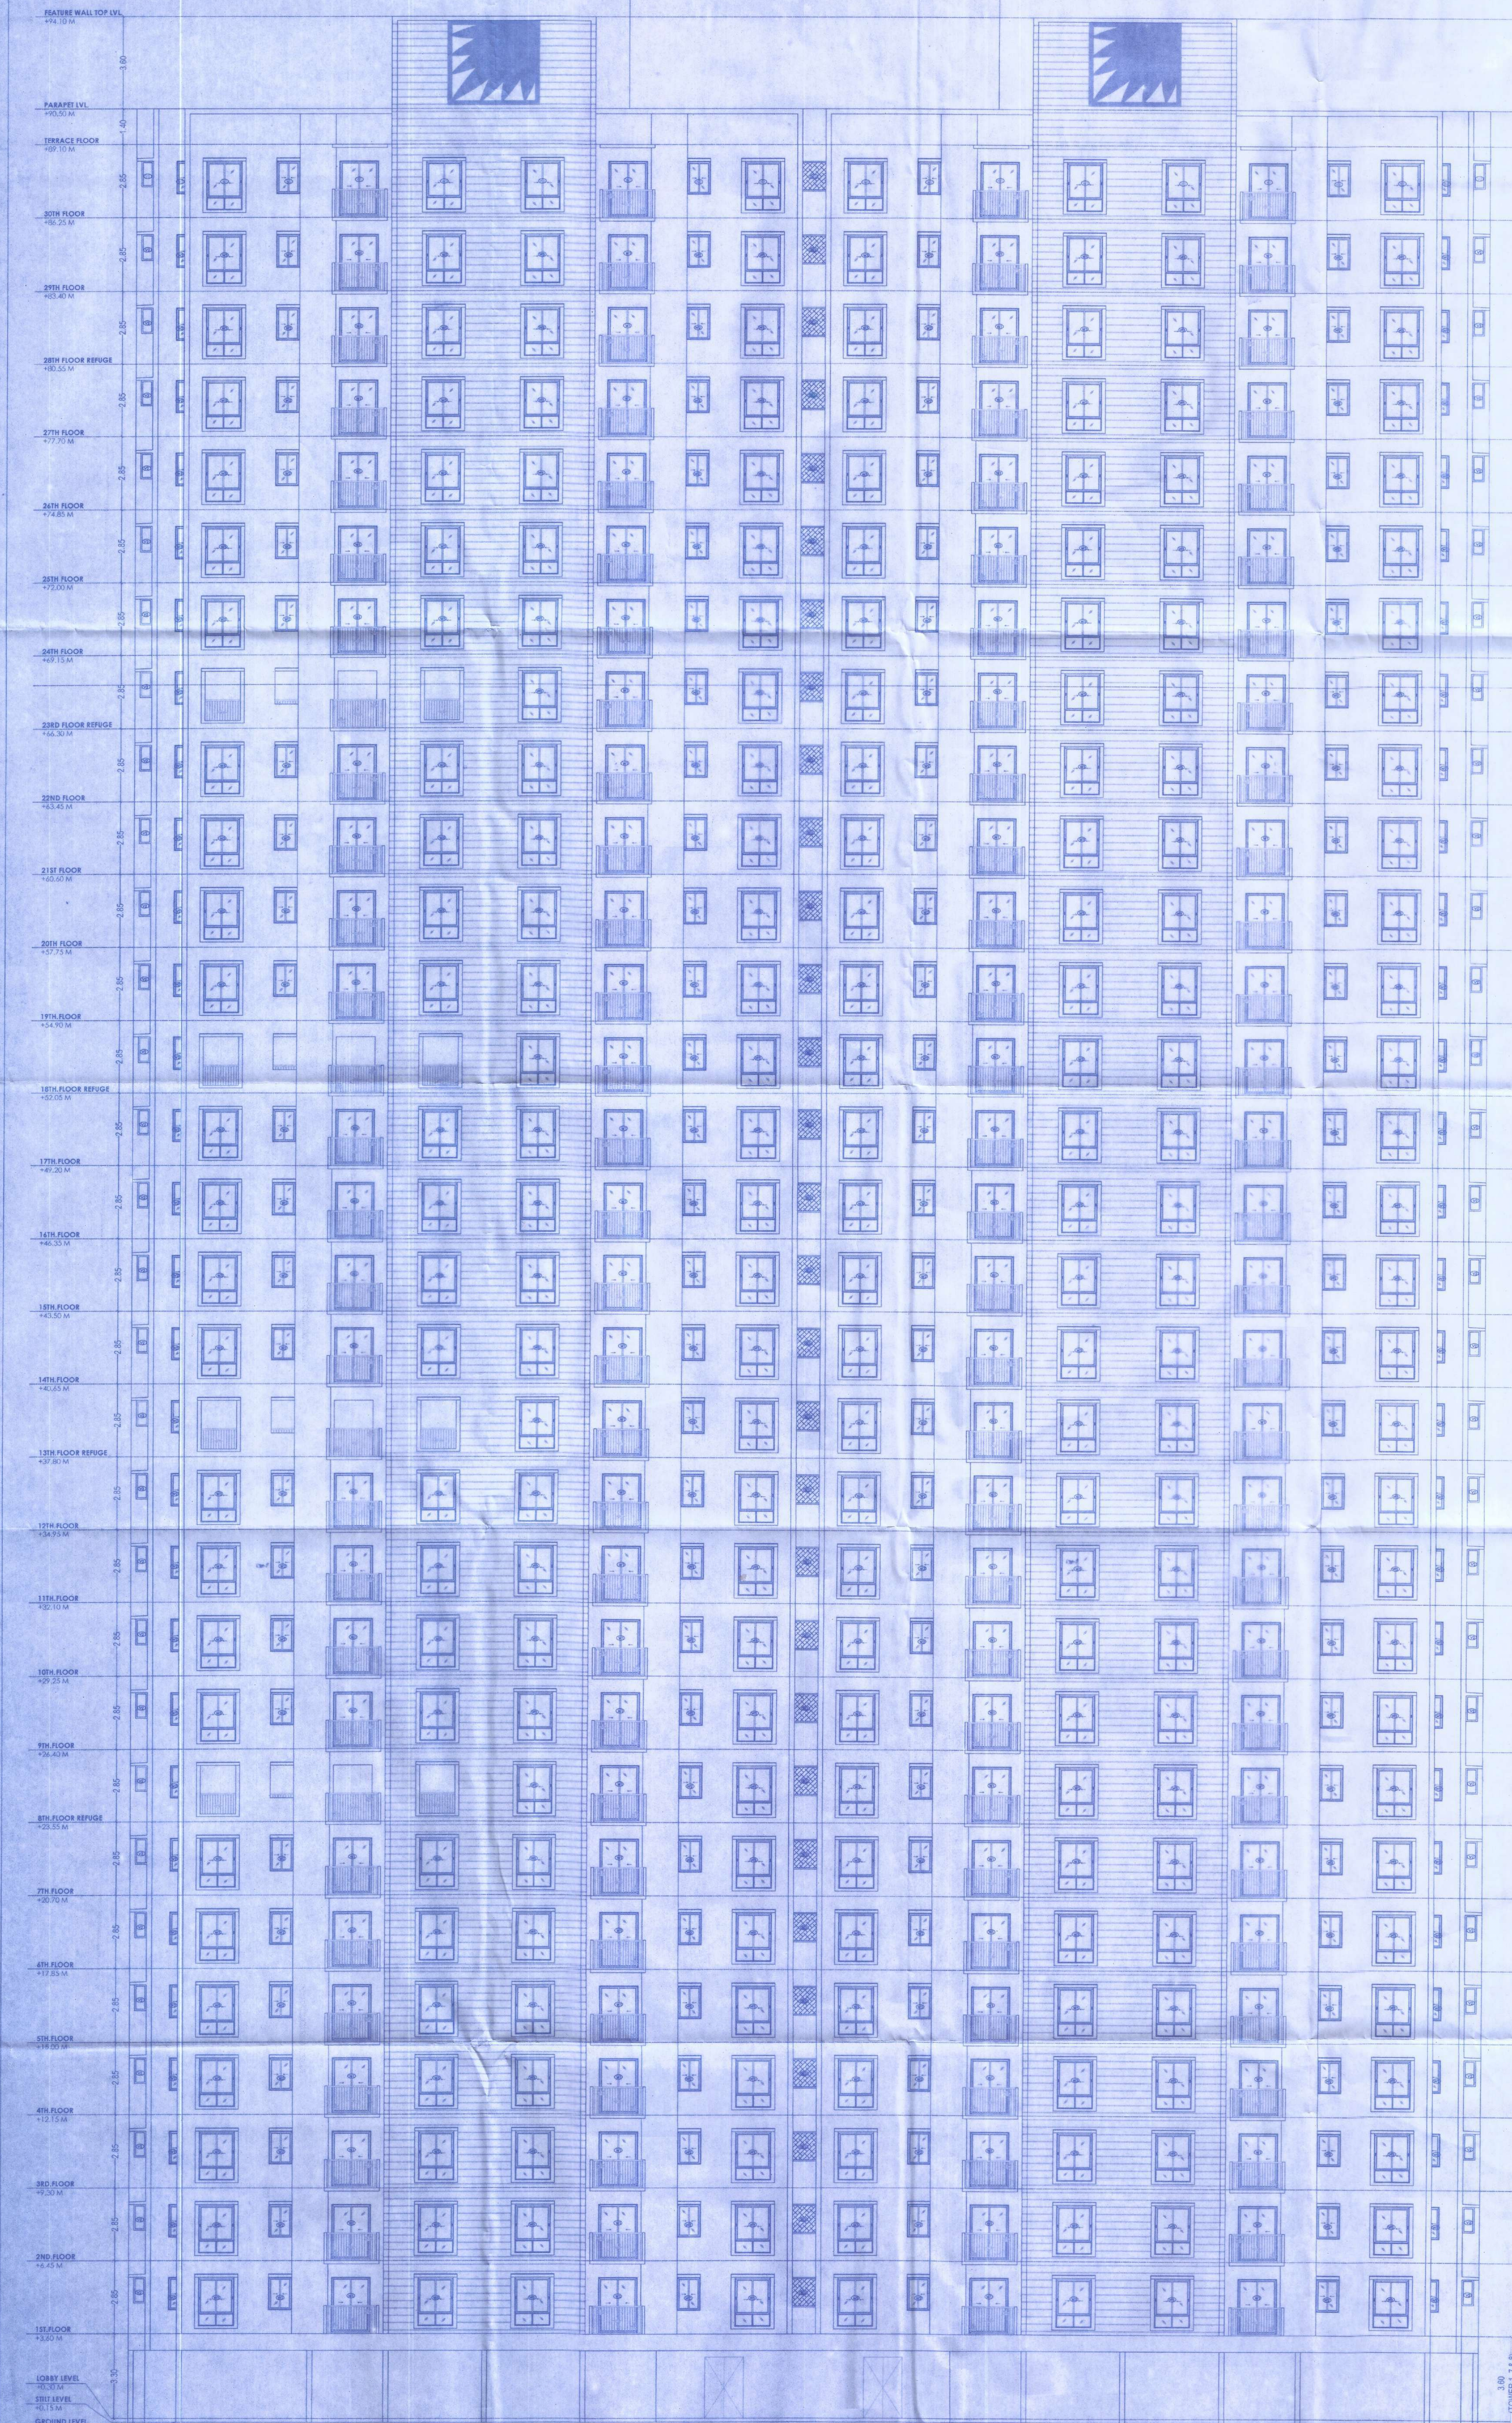

ELEVATION-1 (TOWER-4 TYPE-2, 3, 4, 5 & 6)
SCALE-1:100

DESCRIPTION OF PROPOSAL & PROPERTY
Proposed Layout & Residential & Partly Commercial Building permission on Land bearing S.No 25/2, 25/3, 26/16, 26/13/7, 194, 23/1/B, 23/1/C of village Rahana, S. No. 40/7 of village Kavali, S. No. 152/2/A, 152/1, 152/2, 152/3, 152/4/A, 152/4/B, 152/4/C, 152/4/D, 152/5/A, 152/5/B, 153, 154/3/A, 154/3/B, 154/4, 154/7, 156/1, 156/2, 156/3, 156/4, 156/5, 157/1, 157/2, 157/3, 158, 159/1/A, 159/1/B, 159/1/C, 159/2, 160/1, 160/2, 161/1, 161/3, 161/4, 161/5, 162, 163/1, 163/2, 164/1, 164/4, 164/5/A, 164/6, 165/1, 165/2/A, 165/2/B, 165/3, 174/5 of village Purna, S. No. 16/2, 16/4, 16/5, 16/7, 16/9, 16/14, 16/15, 16/18, 16/21, 16/23, 16/23/A, 16/24, 16/25, 16/27, 16/28, 16/29, 16/30, 16/31, 16/34, 17/1, 17/2, 17/3, 17/4, 17/5, 17/7, 17/8, 17/9, 17/10, 17/13, 17/14, 18/2, 18/3, 18/5/A, 19/12/A, 19/2, 19/3, 19/5, 19/6/A, 19/7, 19/9, 19/10, 19/11, 19/12, 19/13 At Village Kopar, Taluka Bhiwandi, Dist. Thane.

NORTH	JOB NO.	DRG. NO.	DRAWN BY
		2339	
	SCALE	DATE	CHECKED BY
	1:100		

REVISIONS DESCRIPTION

R/O

NAME OF THE OWNER _____ SIGNATURE _____

FOR DIRECTOR OF MS ADRIKA DEVELOPERS PVT. LTD.

NAME OF ARCHITECT	DEVYANI KHADILKAR
LIC. NO.	CA/90/13184

ADDRESS

SPACE AGE
CONSULTANTS

B-106, Nalraji Building, Mulund
Chopdar Link Road Mulund (W),
Mumbai - 400 099