

STAMP OF APPROVAL OF PLAN

श्री. कल्याणराव व. व. (श्री.) (स्वातंत्र्य) ...



श्री. कल्याणराव व. व. (श्री.) (स्वातंत्र्य) ...



Table with 4 columns: H, FLOOR, AREA, and TOTAL B/U AREA. Rows include various floor types and their corresponding areas.

BUILT-UP AREA STATEMENT (TYPE WISE). Table with 4 columns: TYPE, FLOOR, IN SQ.MTS, NOS. OF TYPE, TOTAL B/U AREA. Rows A through G.


PLOT AREA STATEMENT. Table with 10 rows detailing plot areas for various purposes like existing road, road widening, net plot area, etc.

AREA OF RECORD OF RIGHTS. Table with 2 columns: S.NO, AREA. Rows for H.NO, TOTAL AREA, and VILLAGE.


GARDEN AREA STATEMENT. Table with 3 rows detailing garden areas for plot, proposed, and total.

PERMISSIBLE B/U AREA STATEMENT. Table with 2 columns: FLOOR, PROP. AREA. Rows for ground, first, second, and total.


SCHEDULE OF DOORS AND WINDOW. Table with 3 columns: TYPE, SIZE, DESCRIPTION. Rows for doors (D1, D2) and windows (W1, W2).

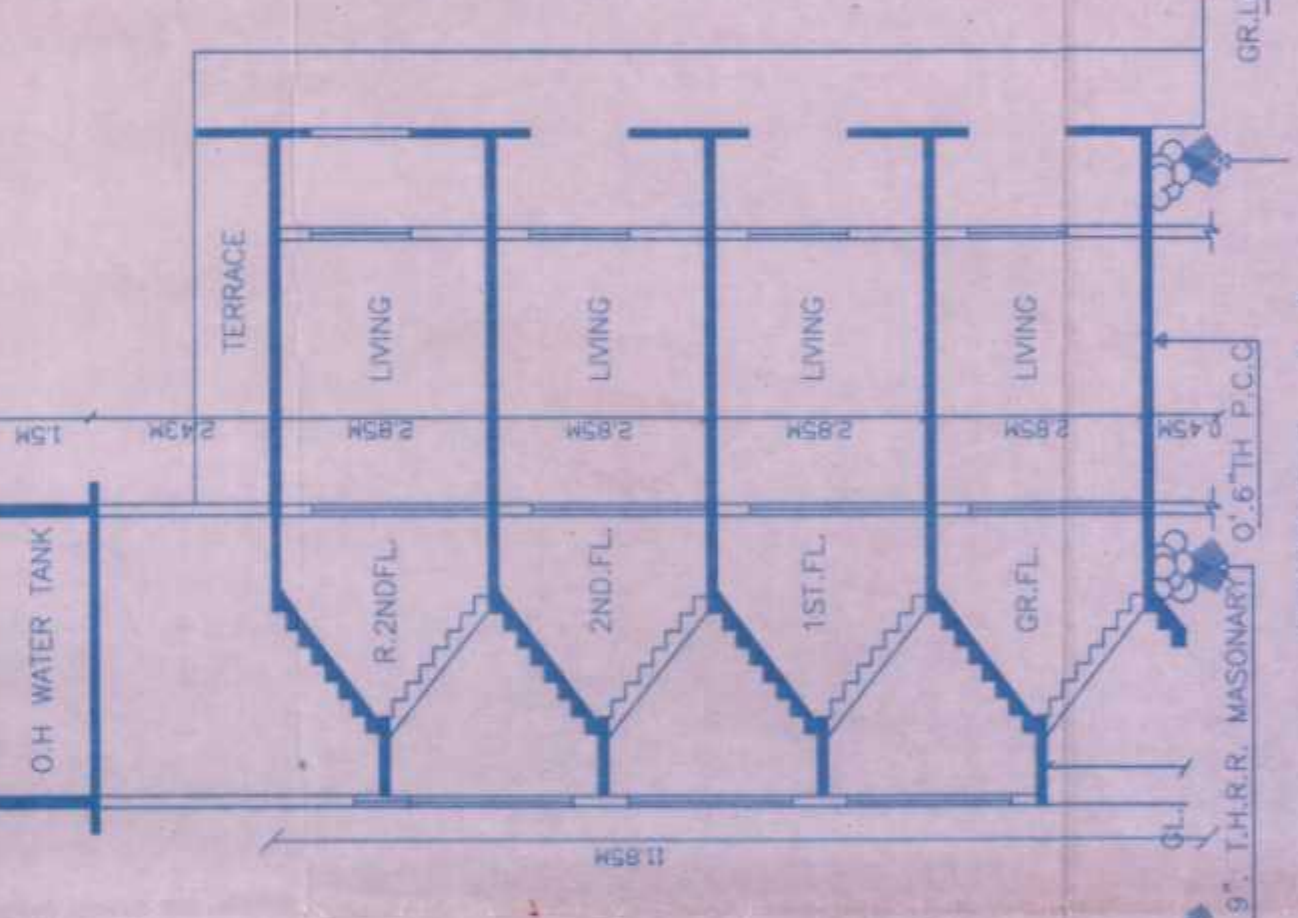

SECTION A-A SCALE 1:100

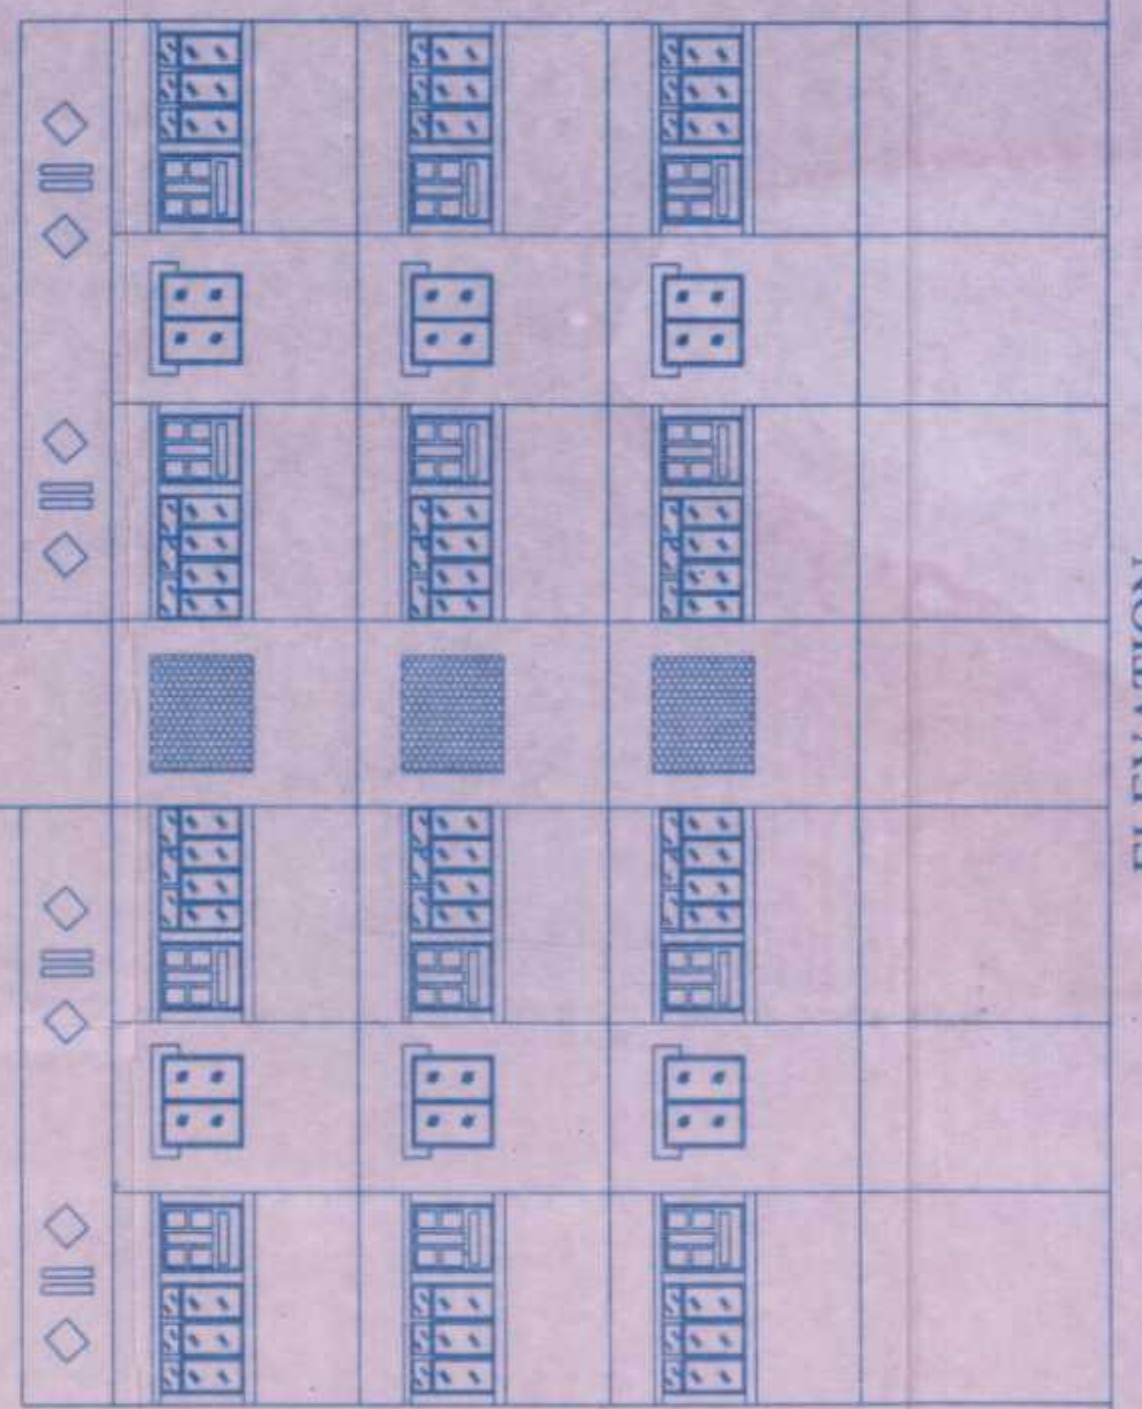

ELEVATION SCALE 1:100

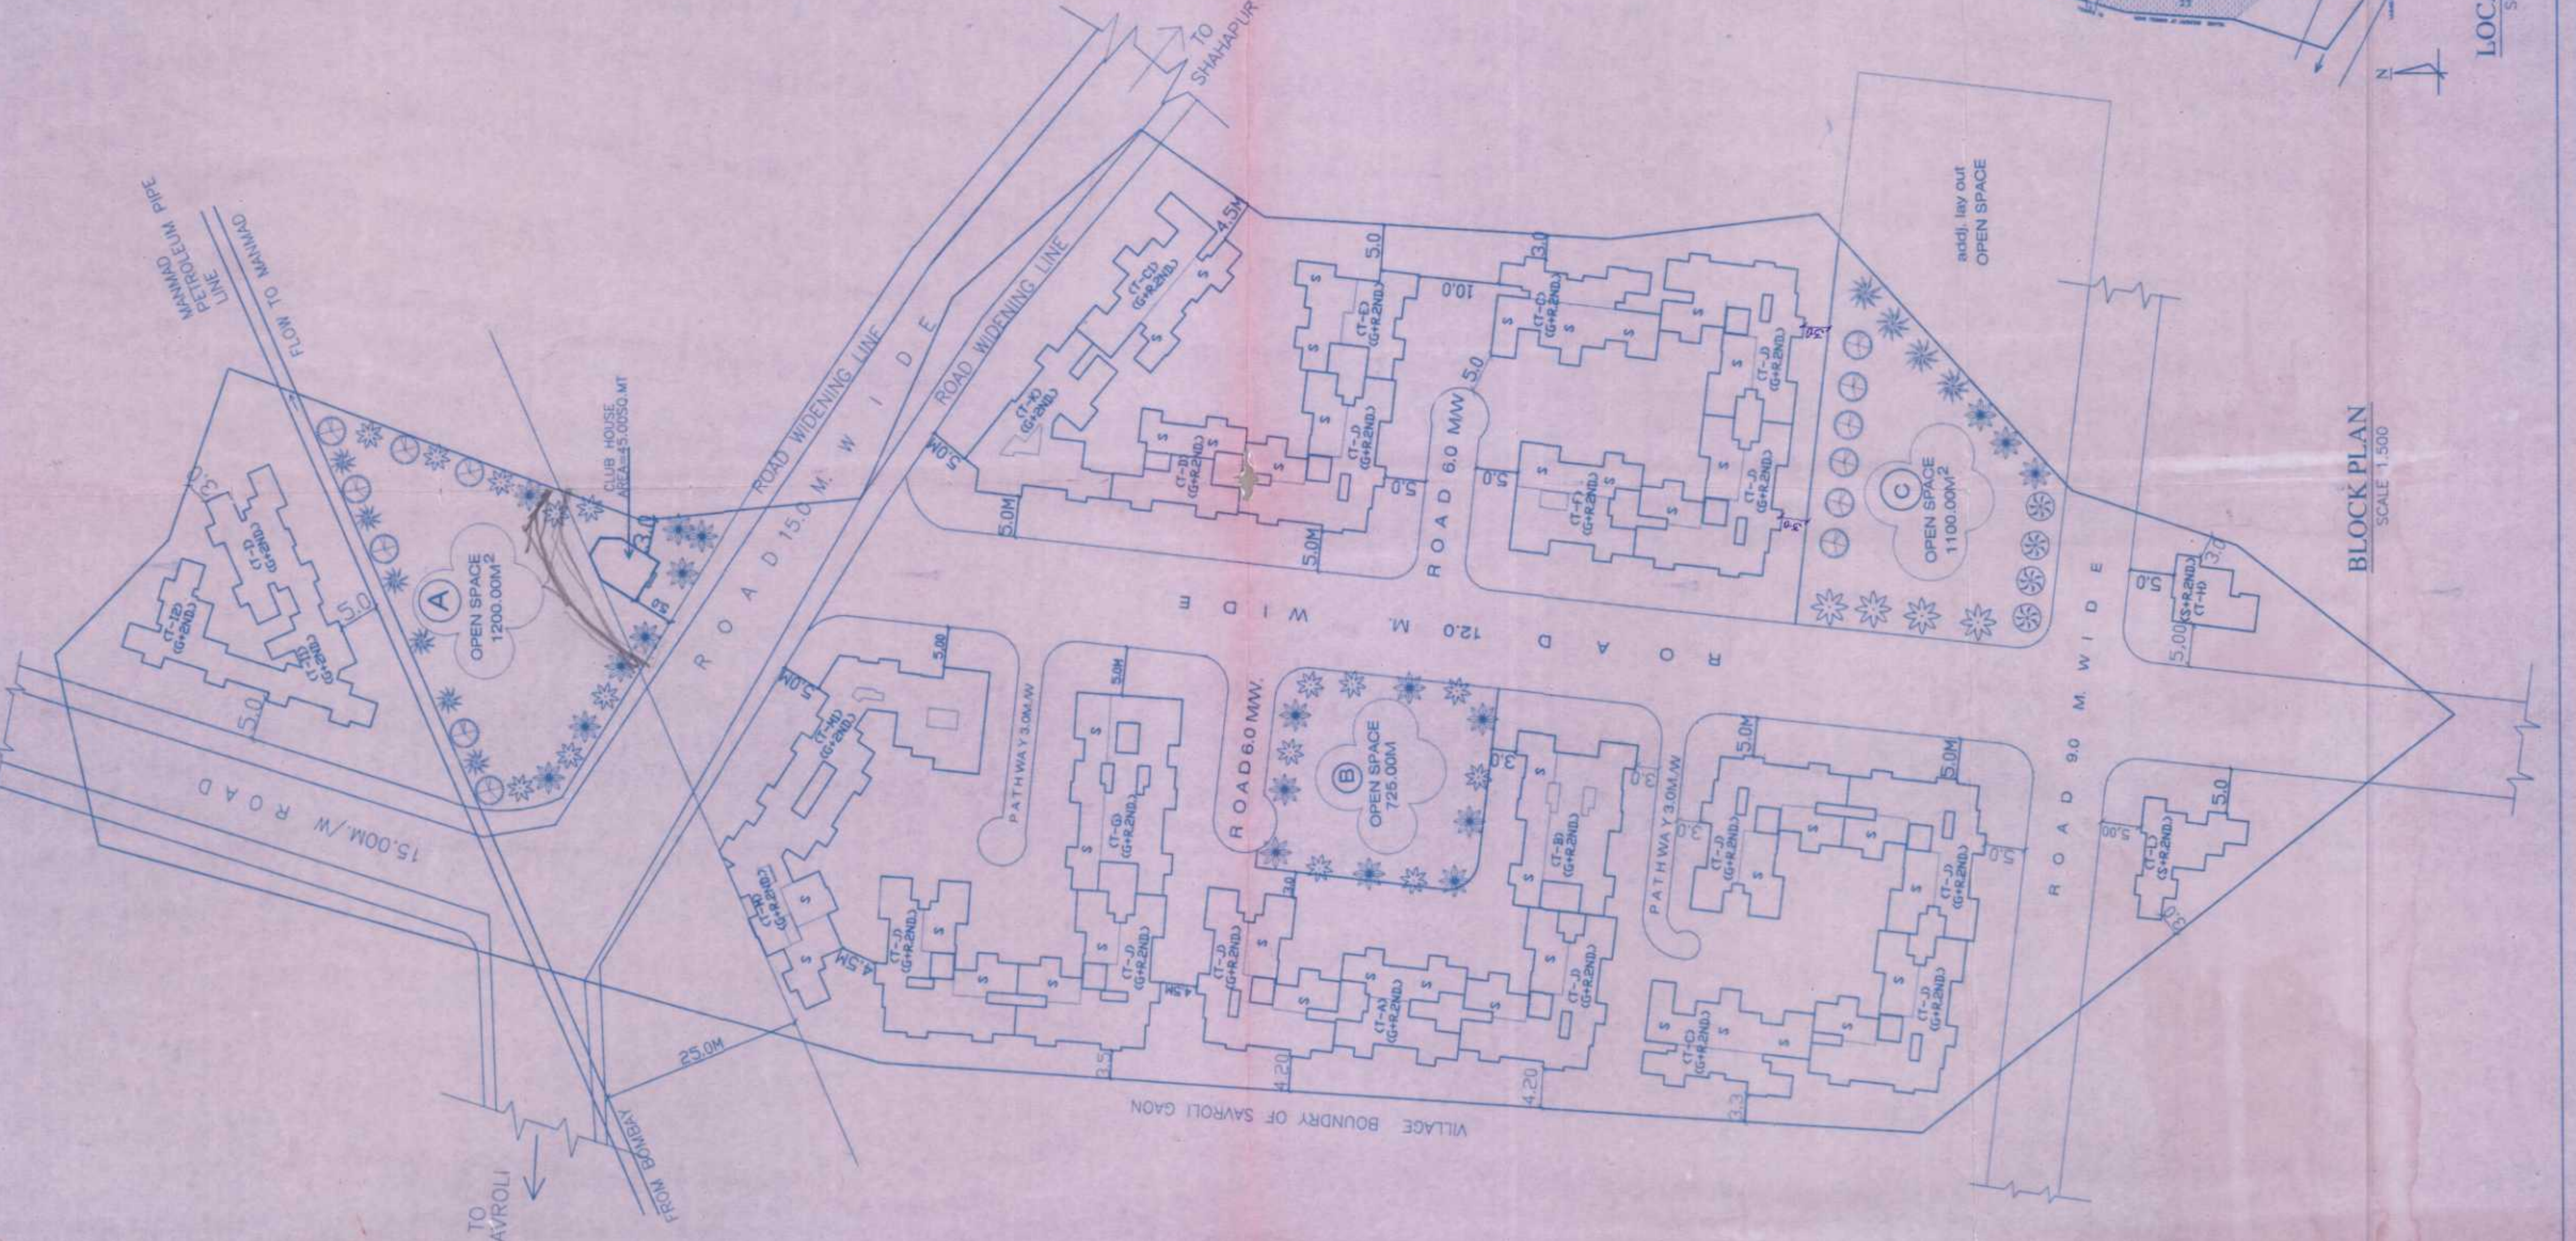

BLOCK PLAN SCALE 1:500

LOCATION PLAN SCALE 1:5000

RAJ & ASSOCIATES

Mrs. S.K. PHALTANKAR



PROPOSED BUILDING ON LAND BEARING S.NO. 109 H.NO.1 & 36 AT VILLAGE :- SHAHAPUR TAL.- SHAHAPUR, DIST. THANE.