
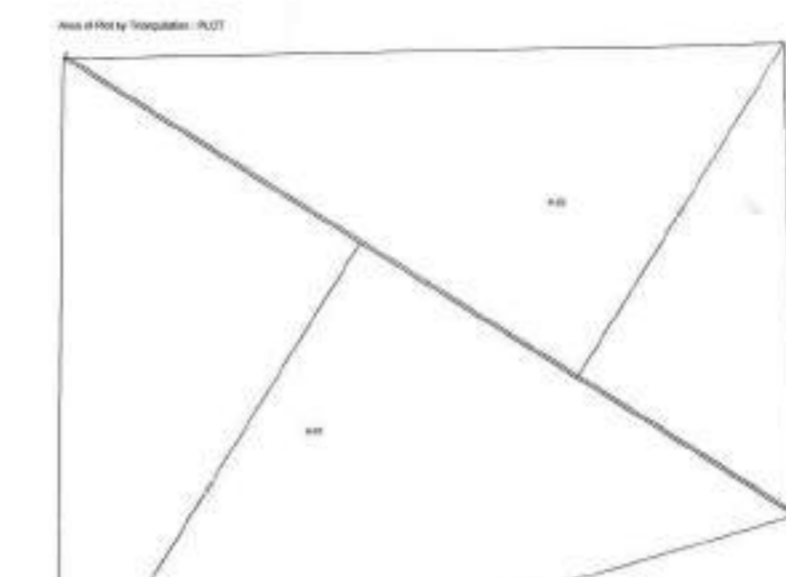


Document certified by
RAJENDRA WADYAK
AHER
Organization: RAJENDRA WADYAK ARCHITECTURE

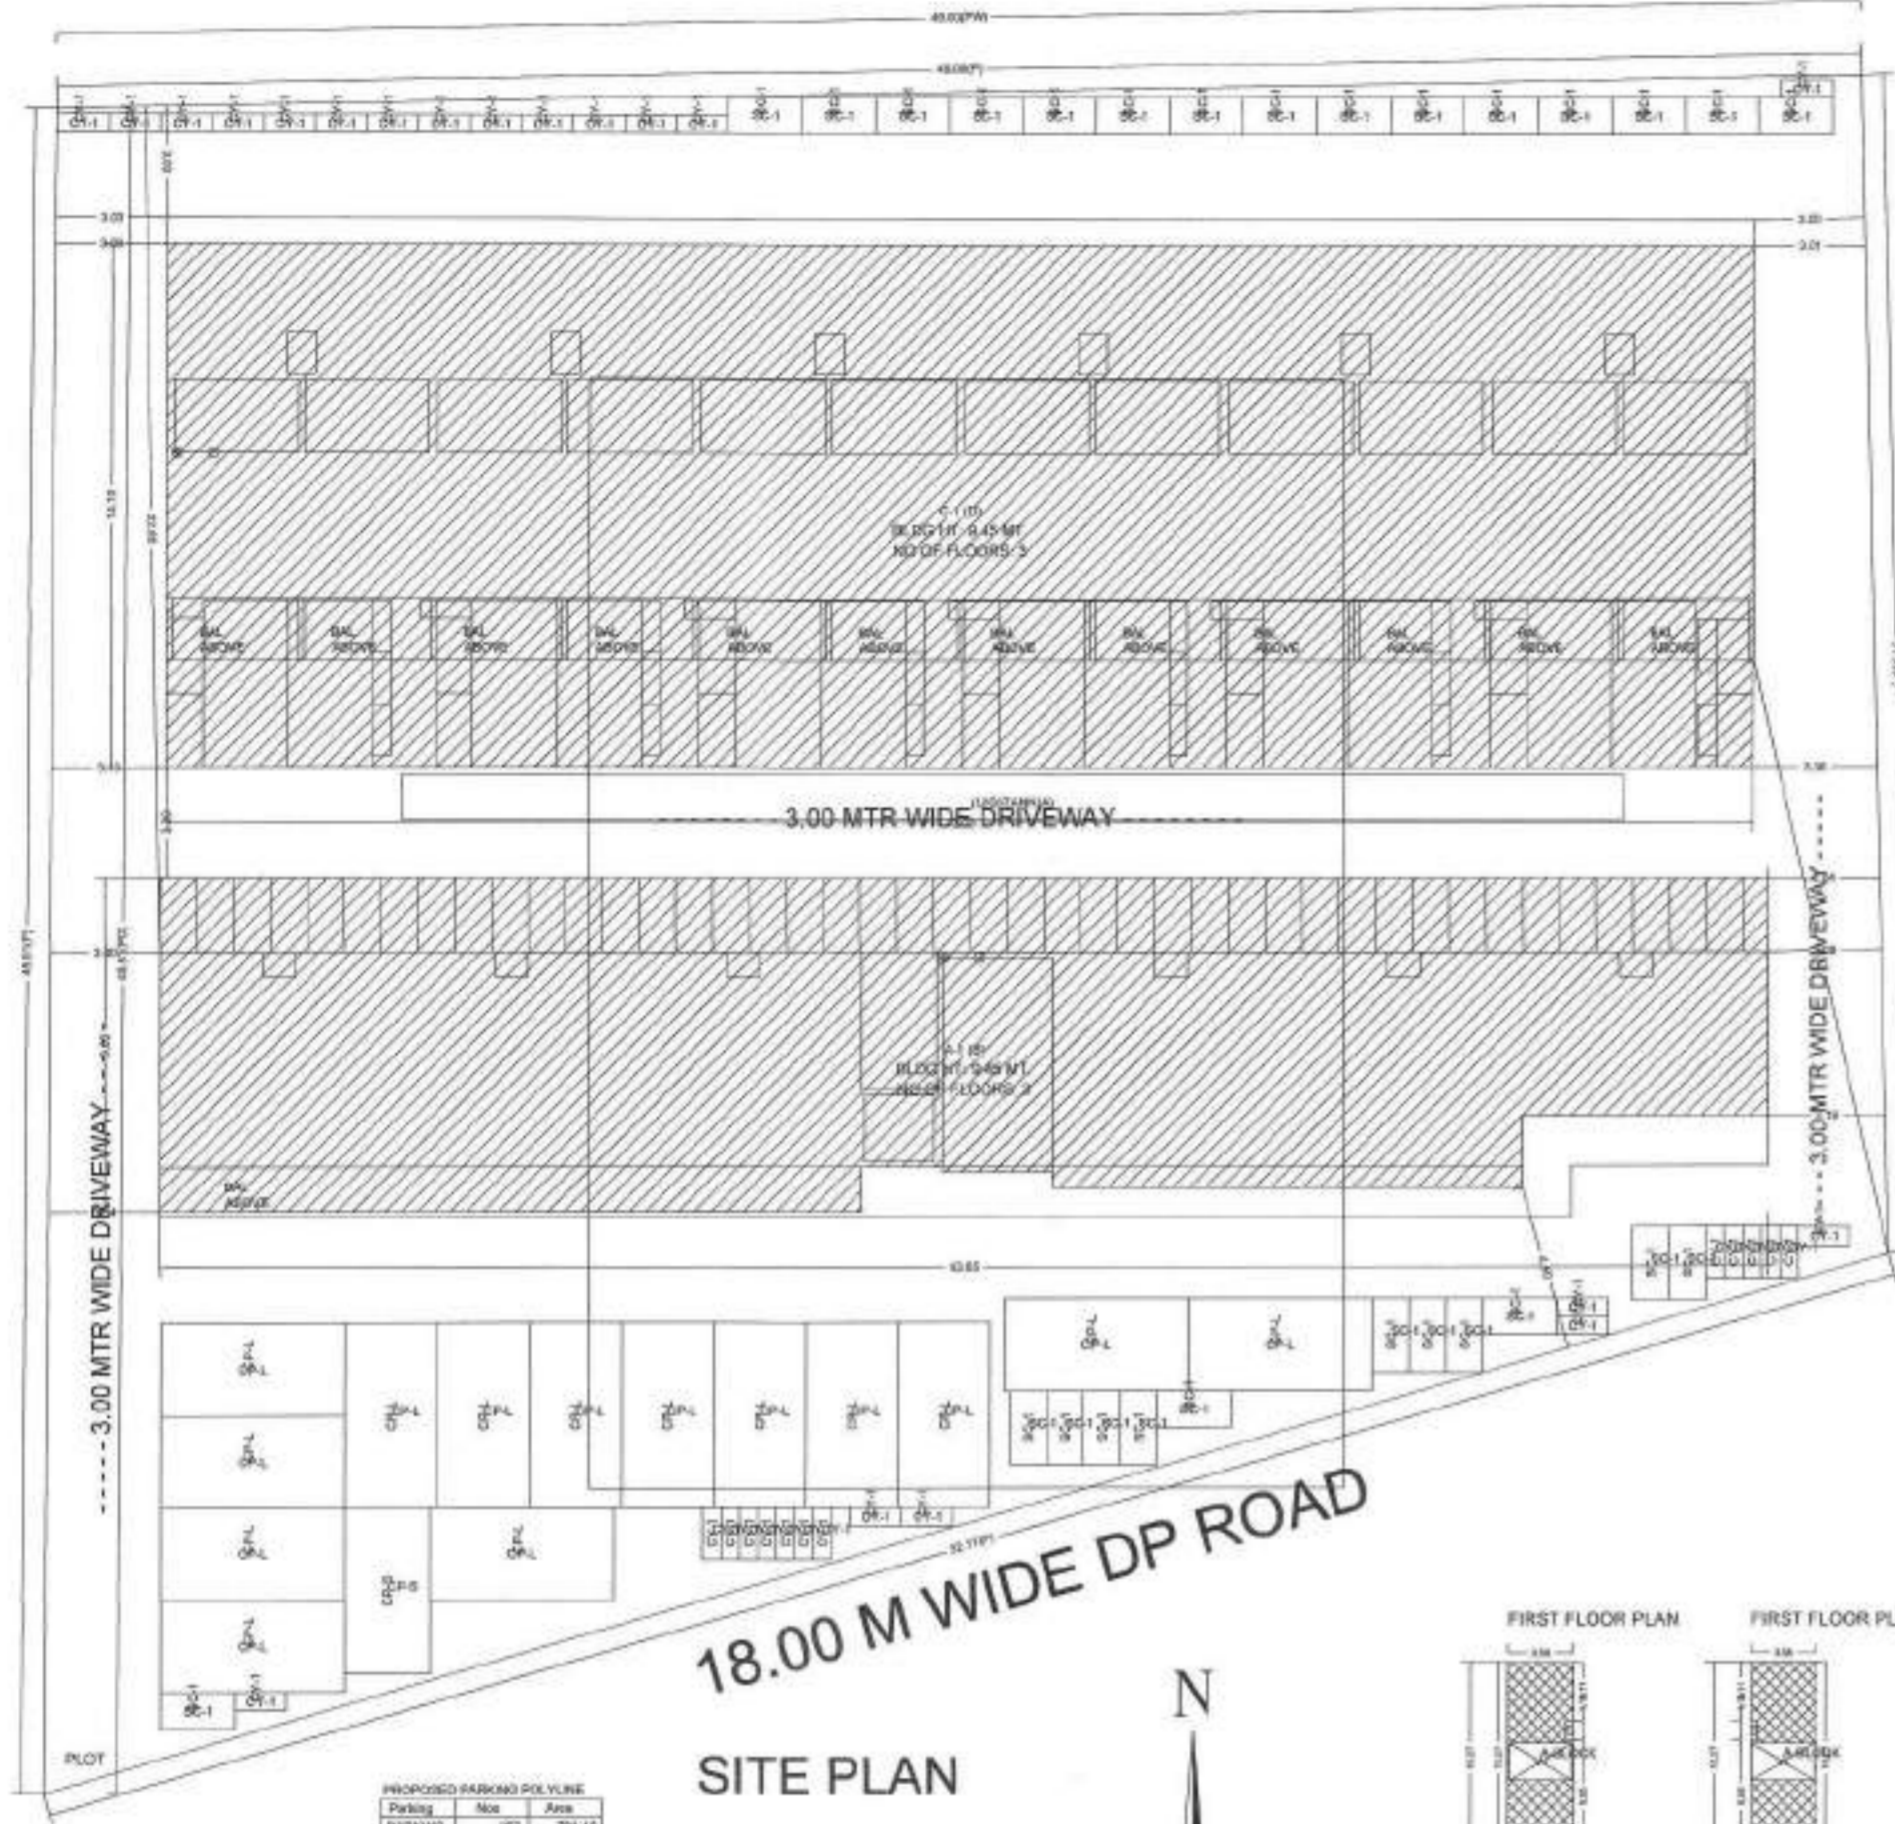



PLDT




BUILDING WISE COVERAGE TABLE


BUILDING	AREA
C-1 (D)	388.89
A-1 (B)	242.43

PROPOSED PARKING POLYLINE

Parking	No.	Area
PARKING	102	794.12

18.00 M WIDE DP ROAD

SITE PLAN

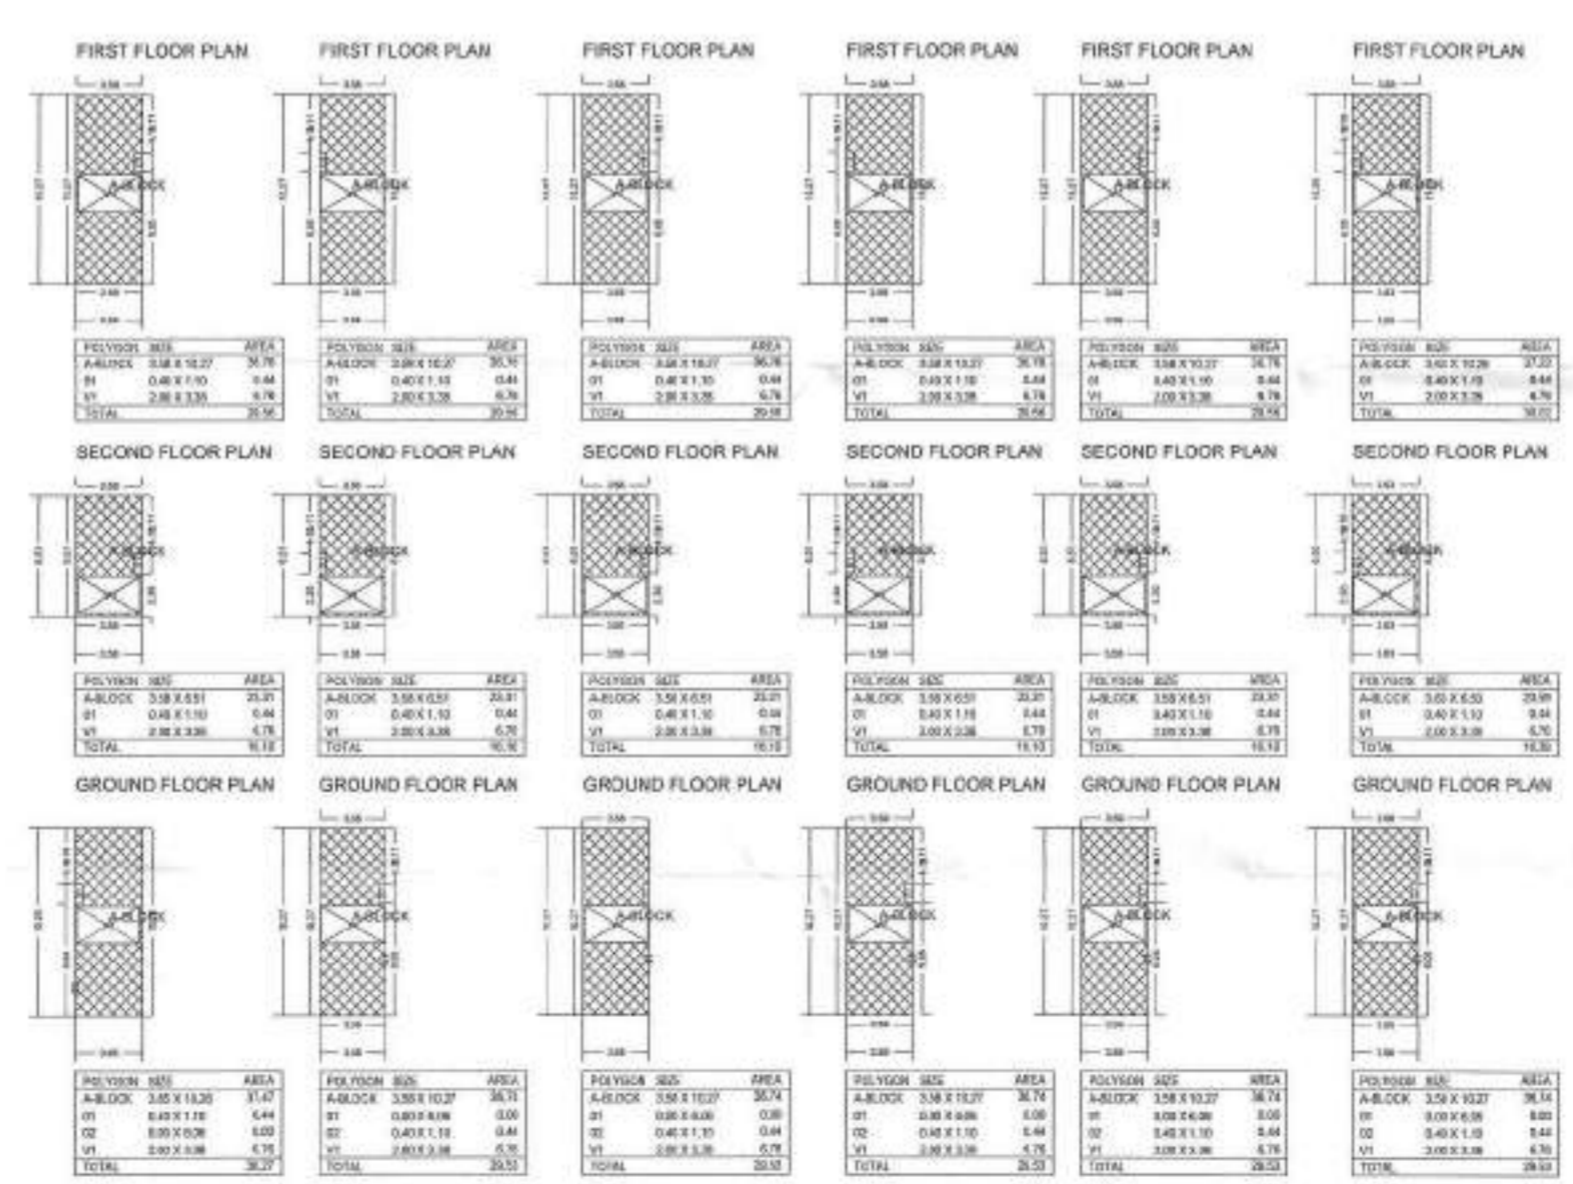

A) AREA STATEMENT

NO.	DESCRIPTION	SQ.M.
1	AREA OF PLOT	1500.00
2	ROAD AREA	0.00
3	PROPOSED PAVEMENT	0.00
4	PROPOSED PAVEMENT	0.00
CERTIFICATE OF AREA

OWNER'S DECLARATION

LEGEND

OWNER'S NAME: KAPIL BUILDERS AND DEVELOPERS THROUGH PARTNER MR BHAVESH LAJJI THAKKAR

PROJECT Building Permission

