

BUILT UP AREA CALCULATION


GROUND FLOOR									
B1	2.84	x	2.13	x	1 NO	=	6.06	SQ.MT.	
B2	1.85	x	1.80	x	1 NO	=	3.33	SQ.MT.	
B3	2.84	x	4.75	x	1 NO	=	13.49	SQ.MT.	
TOTAL ADDITION							=	32.88	SQ.MT.

SCHEDULE OF OPENING FOR RESIDENTIAL BLDG. 2


D1	FLUSHED DOOR	1.20	x	2.10
D2	FLUSHED DOOR	2.00	x	2.10
D3	FLUSHED DOOR	2.10	x	2.10
W1	ALUMINIUM SLIDING WINDOW	1.20	x	2.10
W2	ALUMINIUM SLIDING WINDOW	1.20	x	1.80
V	ALUMINIUM WINDOW WITH GLASS LOUVERED	1.40	x	0.90

BUILT-UP AREA SUMMARY BLDG 2

FLOOR	B.U.A.	NO. OF FLAT
STLT	22.01	—
1ST	475.84	8
2ND	475.84	8
3RD	475.84	8
4TH	475.84	8
5TH	475.84	8
6TH	475.84	8
7TH	475.84	8
8TH	429.05	7
9TH	475.84	8
10TH	475.84	8
11TH	475.84	8
12TH	429.05	7
13TH	475.84	8
14TH	475.84	8
15TH	475.84	8
TOTAL	7061.43	118

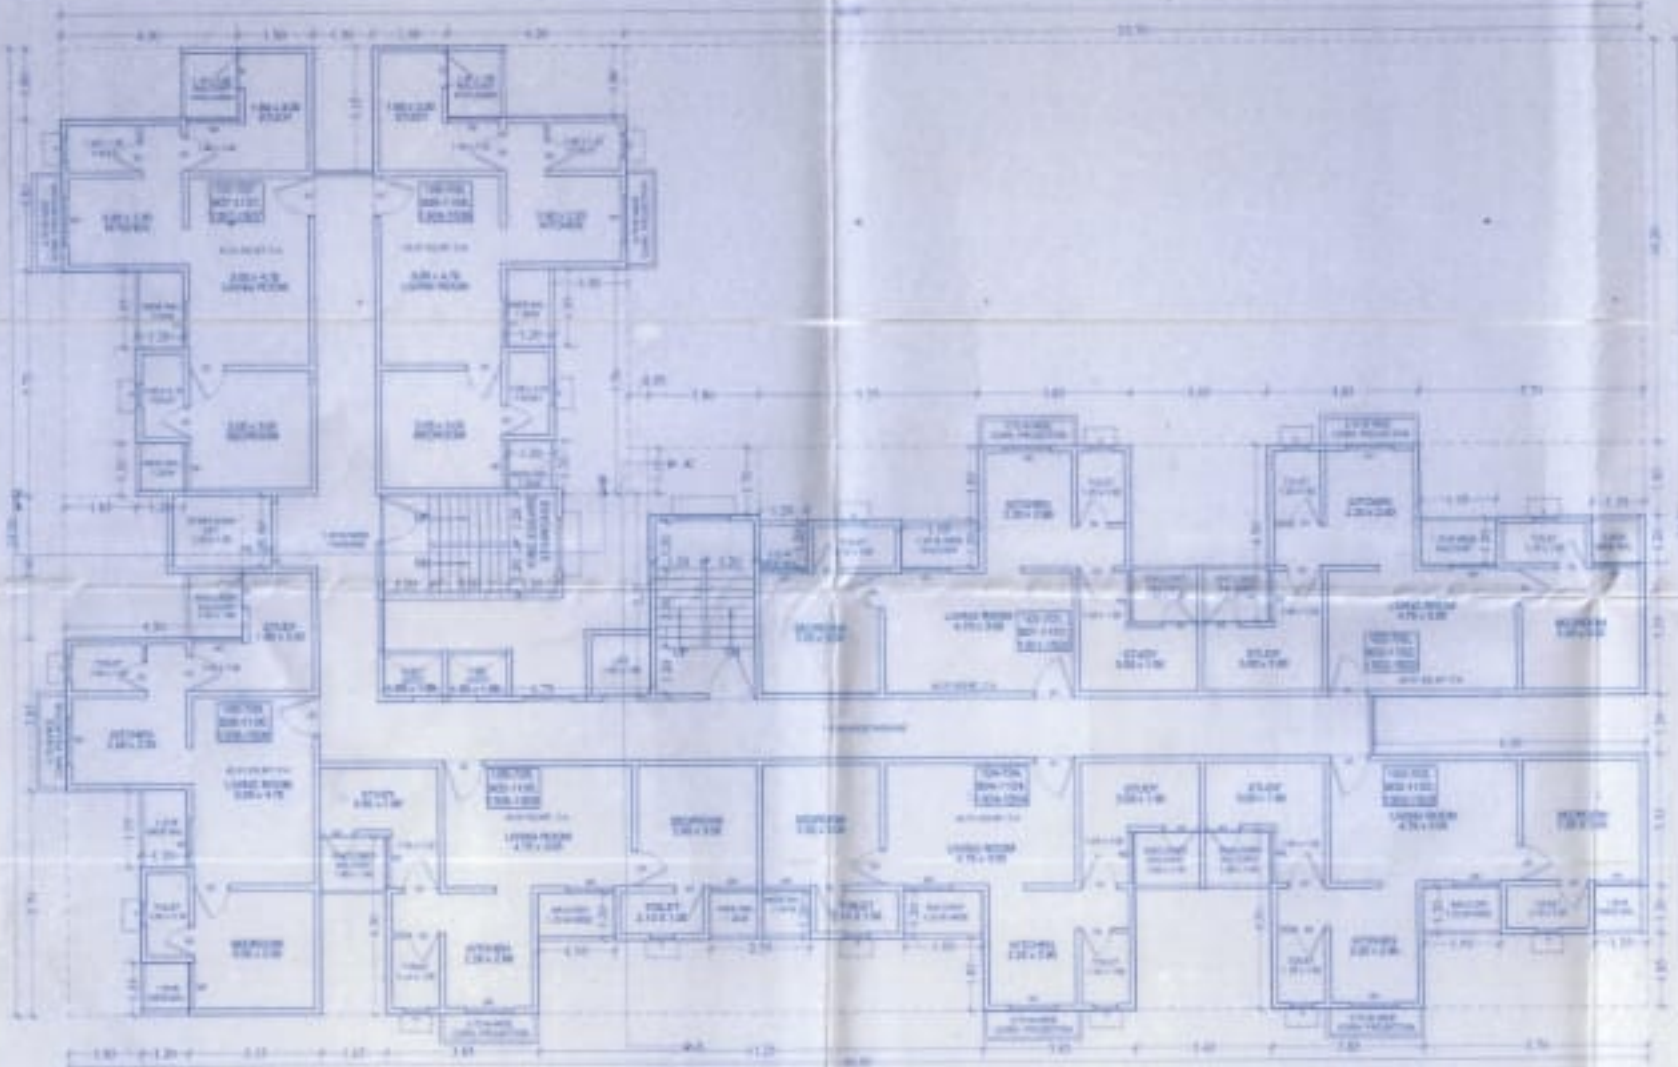

BUILDING NO. 2 (2BHK)
TYPICAL FLOOR PLAN
1ST TO 7TH, 9TH TO 11TH & 13 TO 15TH FLOOR

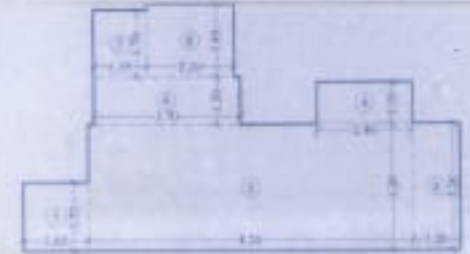


CARPET AREA CALCULATION





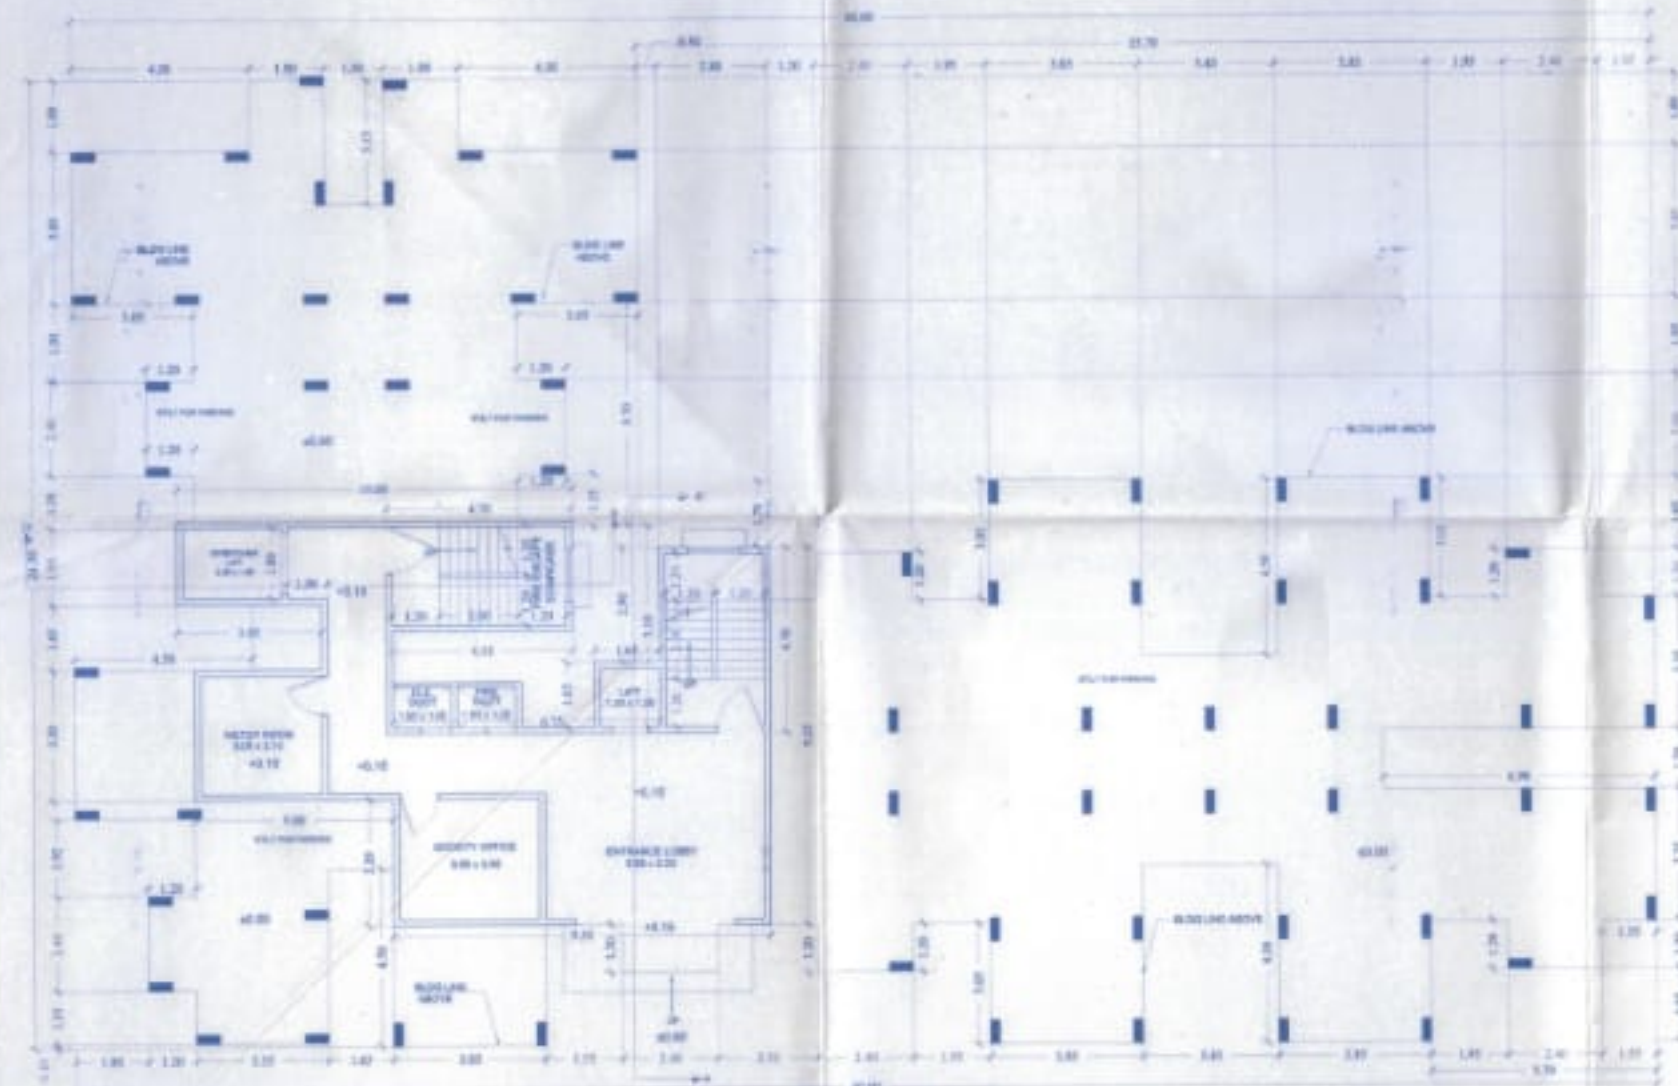

STILT FLOOR PLAN
BUILDING NO. 2 (2BHK)

REFUGE AREA CALCULATION (8TH & 12TH FLOOR)

REQUIRED REFUGE AREA									

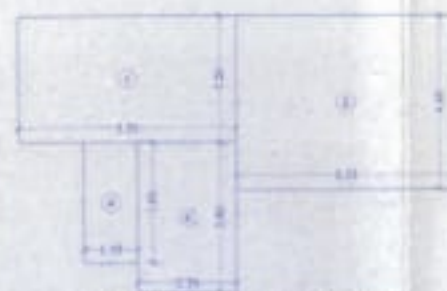

REFUGE AREA CALCULATION
BUILDING NO. 2 (2BHK)

PROFORMA - B

CONTENTS OF SHEET

FLOOR PLANS SUMMARY

STAMP OF APPROVAL OF PLANS



DESCRIPTION OF PROPOSAL AND PROPERTY
Plot No. 452, 453, 47, 404, 405, 48/11, 48/12, 48/13, 48/14, 50
Maje Mahal, Taluka Anantnath, Dist. Thane

OWNER'S NAME & SIGNATURE
SHRI. RAHUL VIJAY PANVELKAR
(M/S PANVELKAR INFRASTRUCTURES PVT. LTD.)

ARCHITECT'S NAME, ADDRESS & SIGNATURE

