

Sanctioned No. B.P. / 114/16/45/2024
Subject to the conditions mentioned in the
sanction order No. B.P. / 114/16/45/2024
even dated 30/03/2024
Project
Date: 13/03/2024



Executive Engineer
Building Permission and Unauthorised Building
Construction Control
Pune Municipal Corporation
Pune - 411 016.

OWNER :
Sai Siddha Associates Through

Signature:

Mr. Sanjay K Babar



Sou Tejaswini Sanjay Babar

PROJECT :
PROPOSED RESIDENTIAL CONSTRUCTION ON
SURVEY NO. - 6728/17/AP. - 6728/1 KWALE, PUNE.
Consulting Architect

| JOB NO. | SCALE | DRN BY | CHK BY | DATE | REVISION |
|---------|----------|--------|--------|------------|----------|
| 418 | AS SHOWN | SJC/SH | P.M | 18.03.2024 | 00 |



"Silver" Plot No. 89, Sector No. 27, Jambh
General Floor Opp. GST Bhavan,
Near Akshay Park Chowk,
P.C.N.T.D.A. Night, Phase - 411 044,
Landing No. 008-29546012
Mobile No. 9820752005, 9890752009
Mail ID - info@sandeepdange.com
Web - www.sandeepdange.com

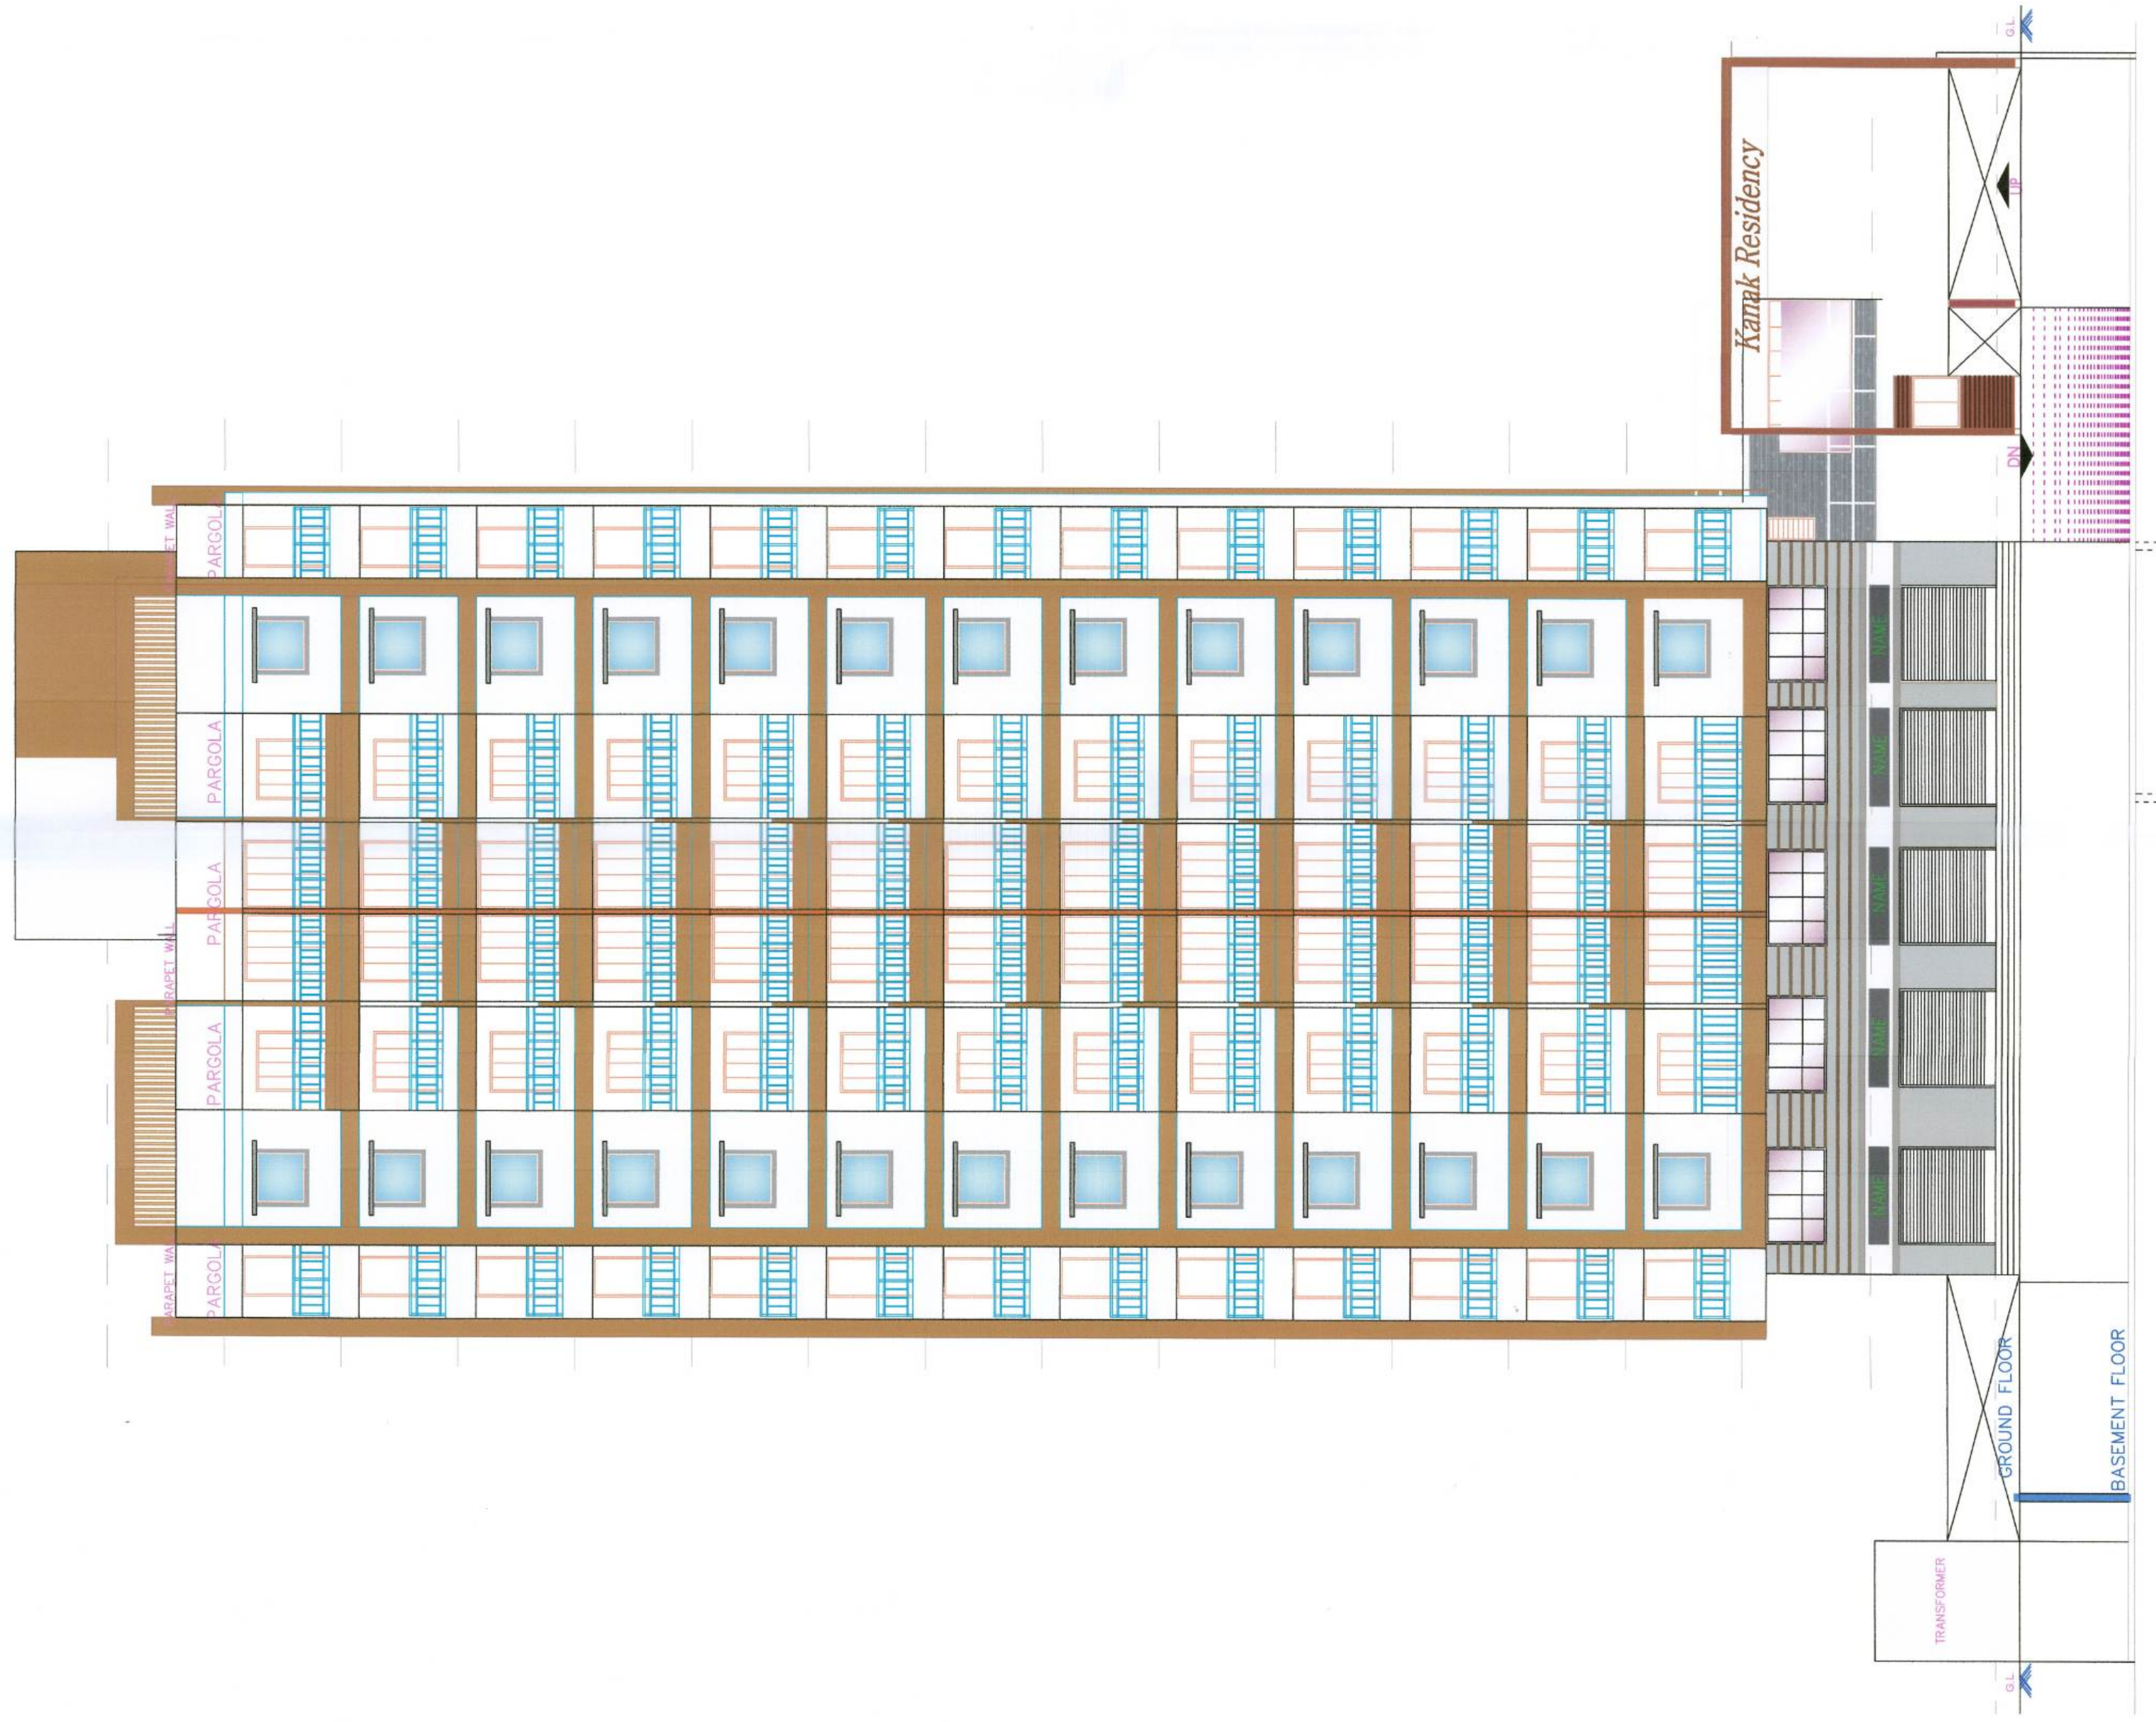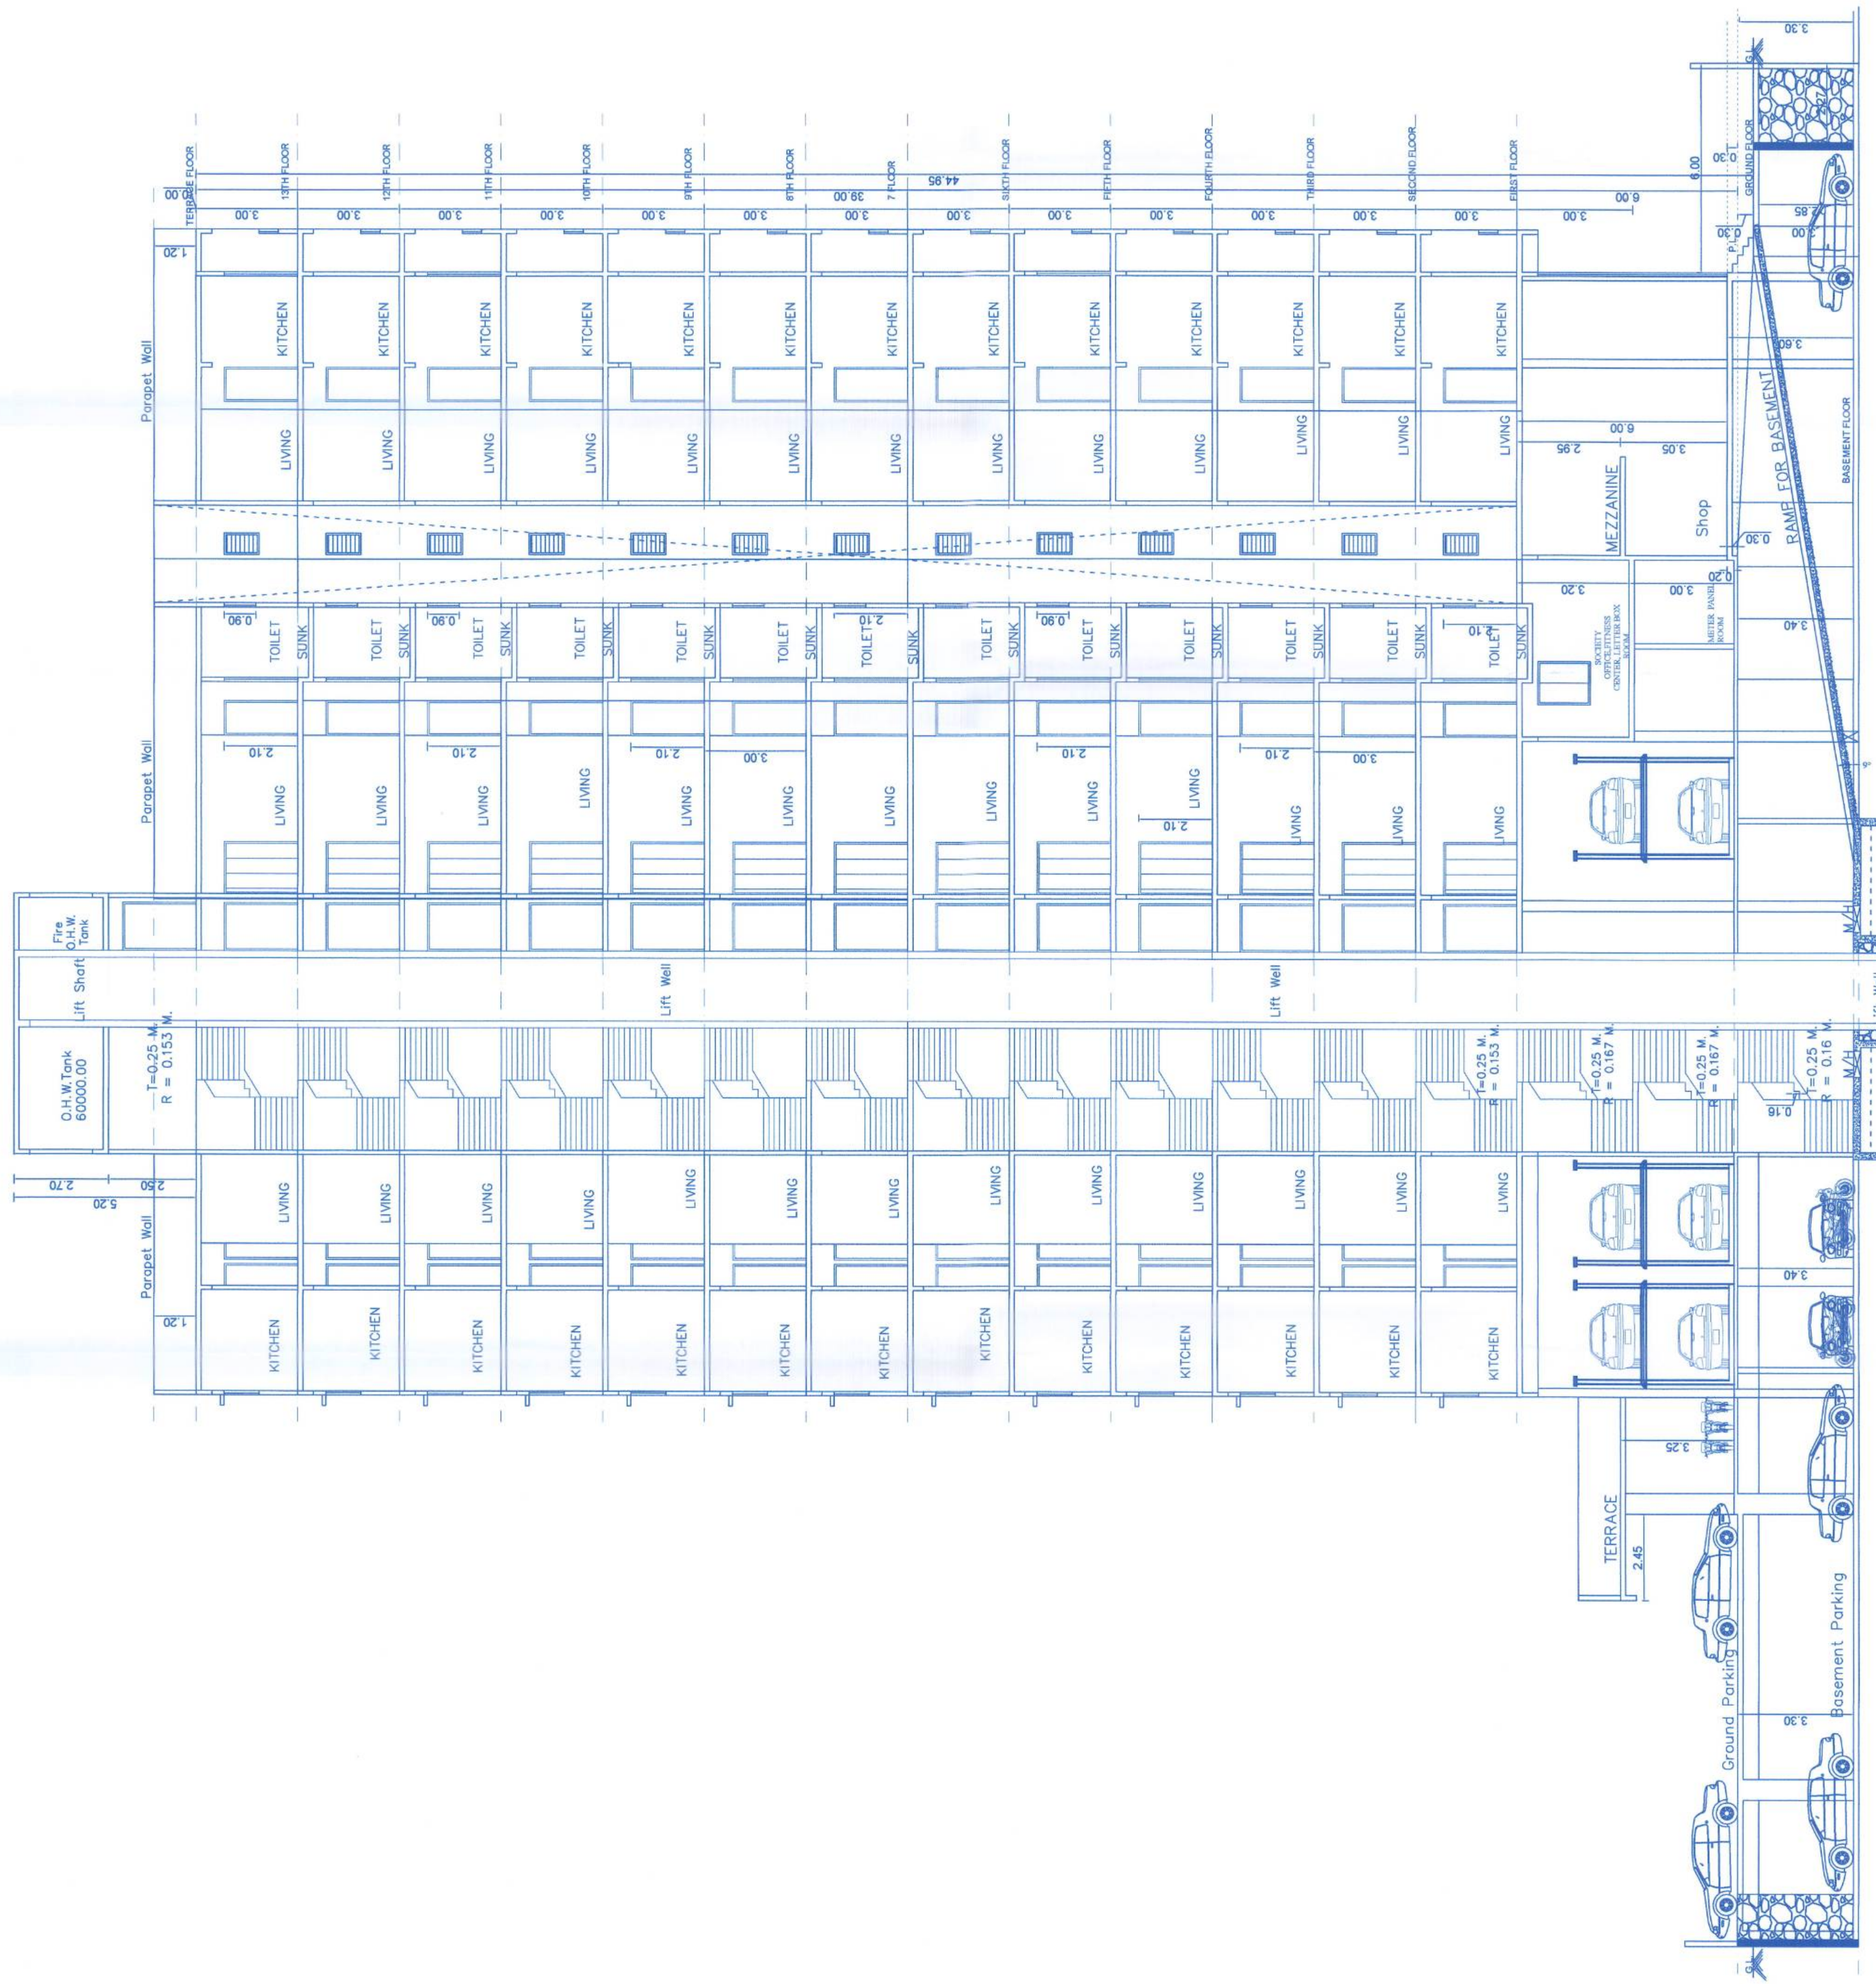

Section At B-B Scale 1:100

FRONT (SOUTH) ELEVATION
SCALE 1:100