


CONTENTS OF SHEET  
 TERRACE FLOOR PLAN, OMT & LMR CALCULATIONS,  
 SECTION, ELEVATION, ETC.  
 STAMP OF APPROVAL OF PLAN

PLANS APPROVED (167 NOS OF DRAWINGS)  
 WHICH ARE TO BE READ ALONG WITH  
 COMMENCEMENT CERTIFICATE / AMENDED  
 COMMENCEMENT CERTIFICATE ISSUED DATE  
 03 FEB 2020  
 NO. 107/2019/ST/107/2020  
 DATE: 03 FEB 2020  
 AND THE CONDITIONS MENTIONED THEREIN

MURDA  
 Planning Division

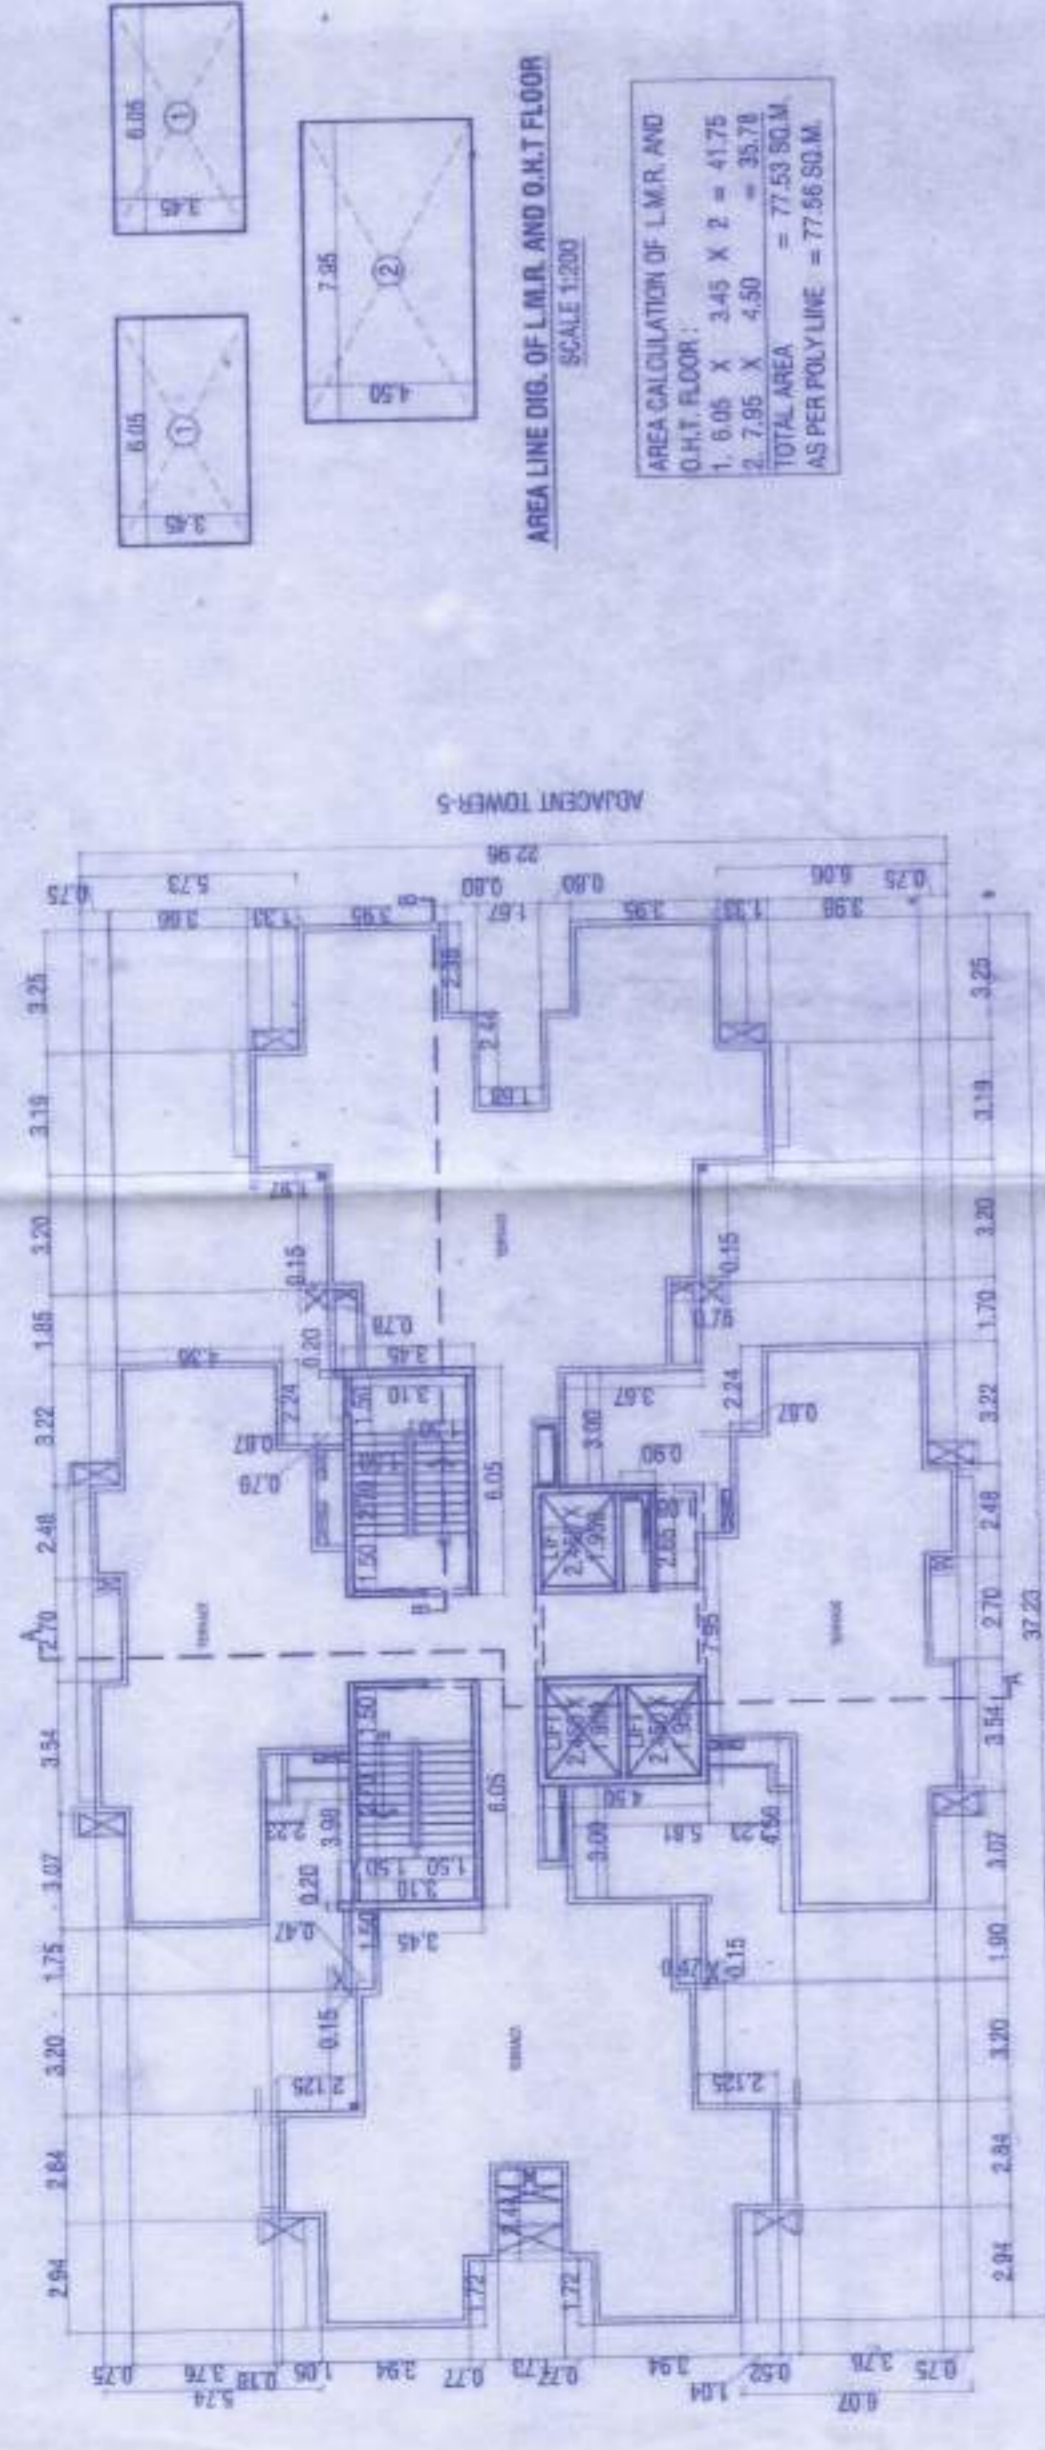

AREA CALCULATION OF L.M.R. AND  
 O.H.T. FLOOR:  
 1. 6.05 X 3.45 X 2 = 41.75  
 AS PER POLYLINE = 77.56 SQ.M.

S.NO.	TYPE DOOR & WINDOW	OPENING SIZE	DESCRIPTION
1	D	1.20 x 2.25	SINGLE SHUTTER FIRE RATED FLUSH DOOR
2	D1	1.05 x 2.25	SINGLE SHUTTER FIRE RATED FLUSH DOOR
3	D2	0.99 x 2.25	SINGLE SHUTTER FLUSH DOOR
5	D3	0.75 x 2.25	SINGLE SHUTTER FLUSH DOOR
6	W1	2.00 x 1.30	3 PANEL SLIDING ALUMINIUM WINDOW
7	W2	1.50 x 1.30	2 PANEL SLIDING ALUMINIUM WINDOW
8	W3	1.03 x 1.30	2 PANEL SLIDING ALUMINIUM WINDOW
9	W4	0.70 x 1.30	1 PANEL SLIDING ALUMINIUM WINDOW
10	W5	0.50 x 2.05	3 PANEL SLIDING ALUMINIUM WINDOW
11	W6	1.20 x 1.30	2 PANEL SLIDING ALUMINIUM WINDOW
12	SD	2.00 x 2.25	3 PANEL SLIDING ALUMINIUM DOOR
13	V	0.60 x 1.05	LOWERED VENTILATOR
14	V1	1.03 x 1.05	LOWERED VENTILATOR

DESCRIPTION OF PROPOSAL  
 PROPOSED INTEGRATED TOWNSHIP PROJECT ON PLOT BEARING  
 VILLAGE - USARGHAR BEARING S. NO. 17/1, 17/2, 17/3A, 17/3B, 17/4,  
 17/5, 19/1, 19/2, 19/3, 19/4, 20/3, 20/4, 20/5, 34/1, 36/1A, 36/1B, 37/1,  
 37/2, 38/1, 38/2, 38/3, 38/4, 70/9, 70/10, 70/11, 71/1, 71/2, 71/3, 71/4,  
 71/6, 91/1, 91/2, 91/3, 91/4, 91/5, 92/1, 92/2, 93/1  
 103/2, 103/3, 103/4, 103/5, 103/6A, 103/6B, 103/7, 103/8, 103/9, 103/10,  
 103/11, 103/12, 103/13, 103/14, 103/15, 103/16, 103/17, 103/18,  
 106/2, 106/3, 107/1, 107/2A, 107/2B, 107/3, 107/4, 107/5, 107/6, 107/7,  
 107/8, 107/9, 107/10, 107/11, 107/12, 107/13, 107/14, 107/15, 107/16,  
 107/17, 107/18, 107/19, 107/20, 107/22, 107/23, 107/24, 107/25A, 107/25B,  
 107/26A, 107/26B, 108/1, 108/2, 108/3, 