

contents of sheet



SECTION 'A-A' THRU WING "A & B"  
SECTION 'B-B' THRU WING "A & B",

description of proposal and property

This cancels Approval to the Previous Plans sanctioned under no. K-PT/0243/2020/0302/AP/3  
Dated: 05/01/2024

Approved Subject to the condition mentioned in this office permission Letter no. K-PT/0243/2020/0302/AP/3  
19 MAR 2024  
Executive Engineer  
Slum Rehabilitation Authority

stamp of approval of plan

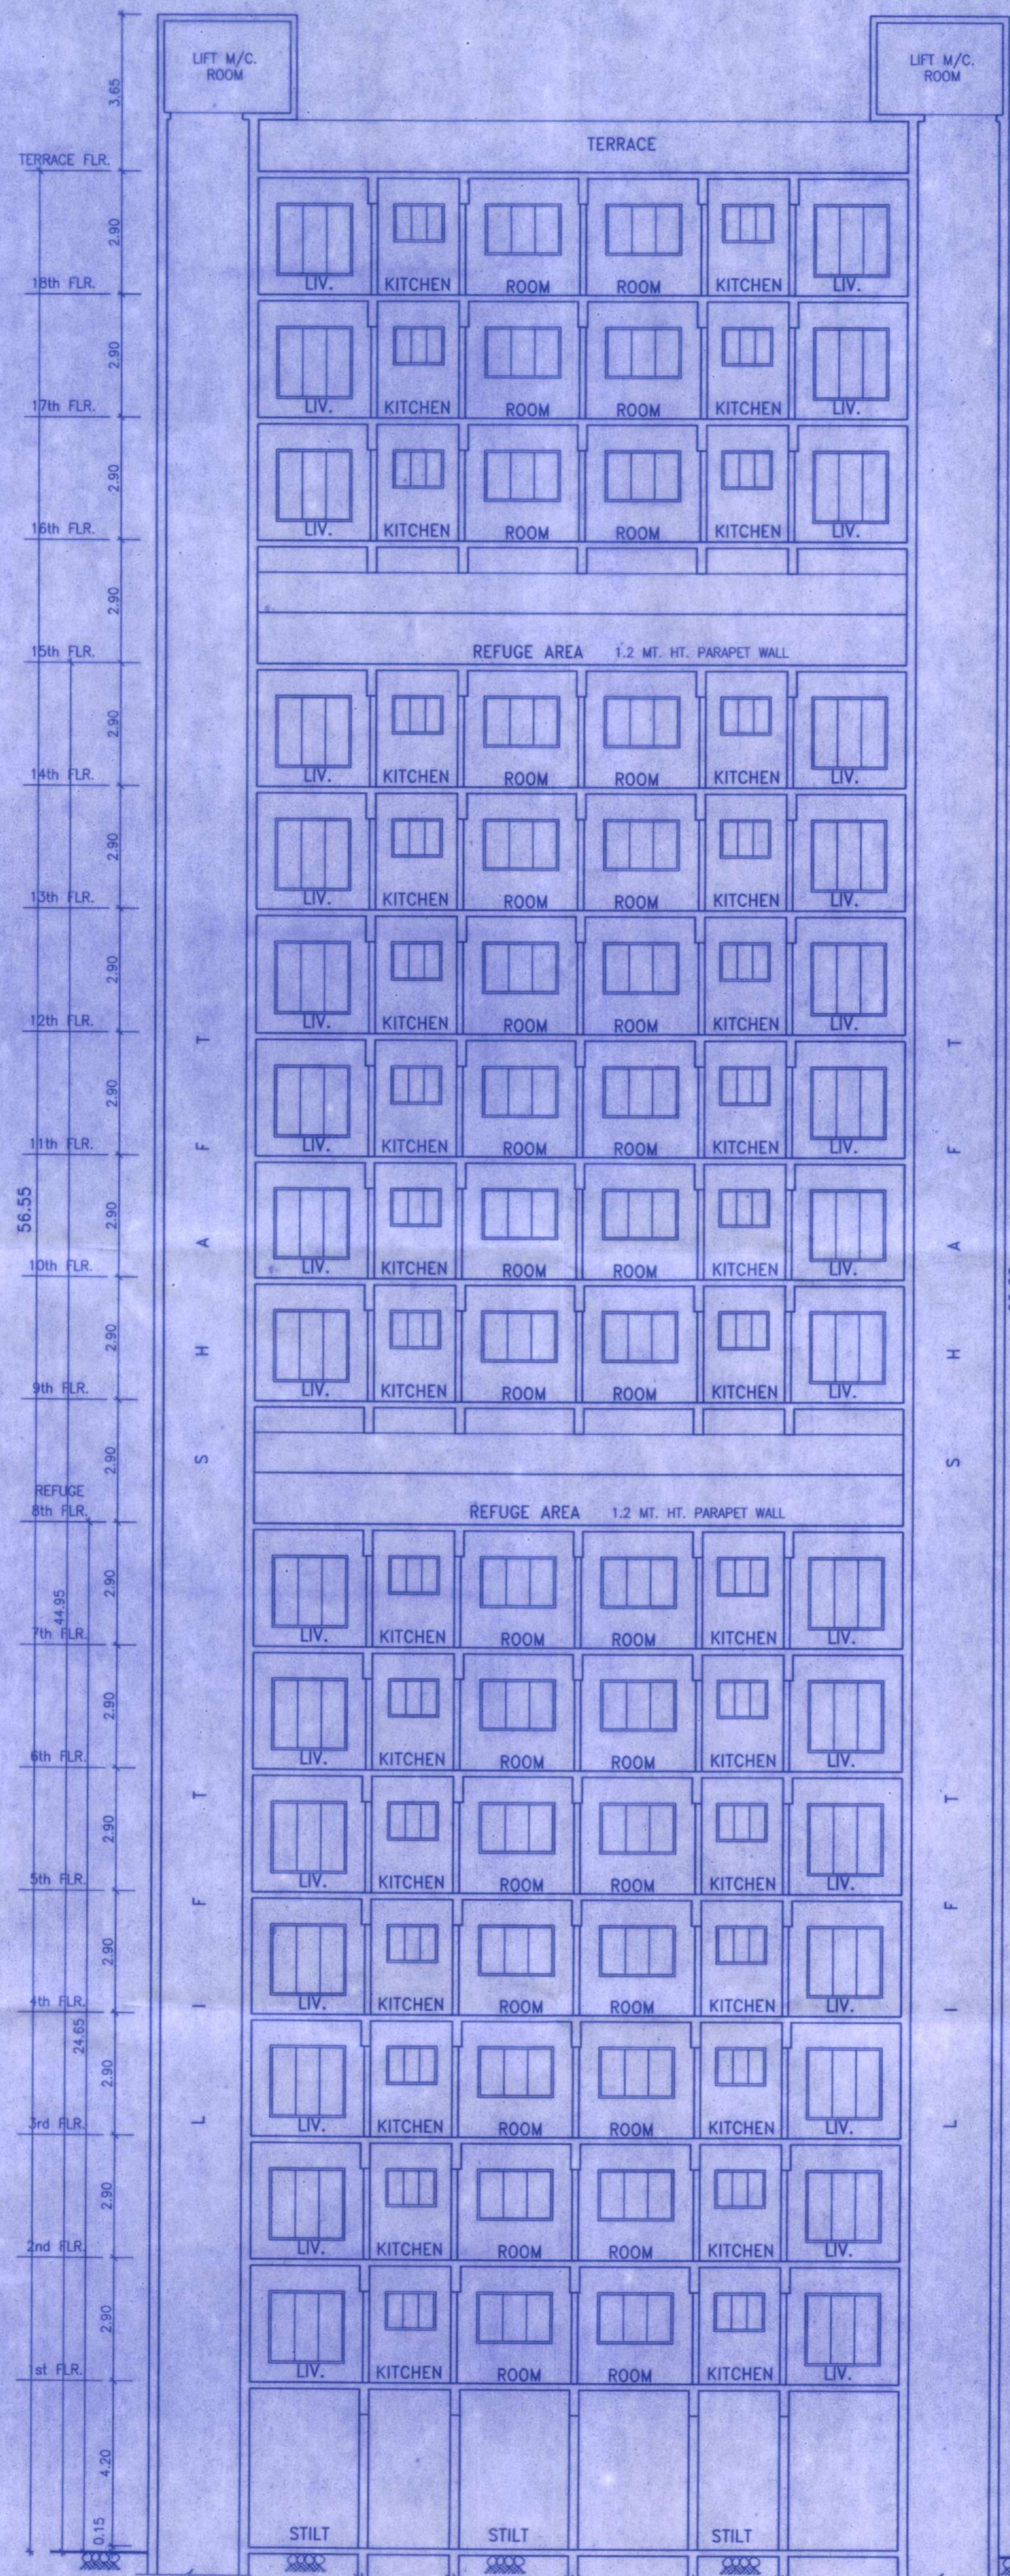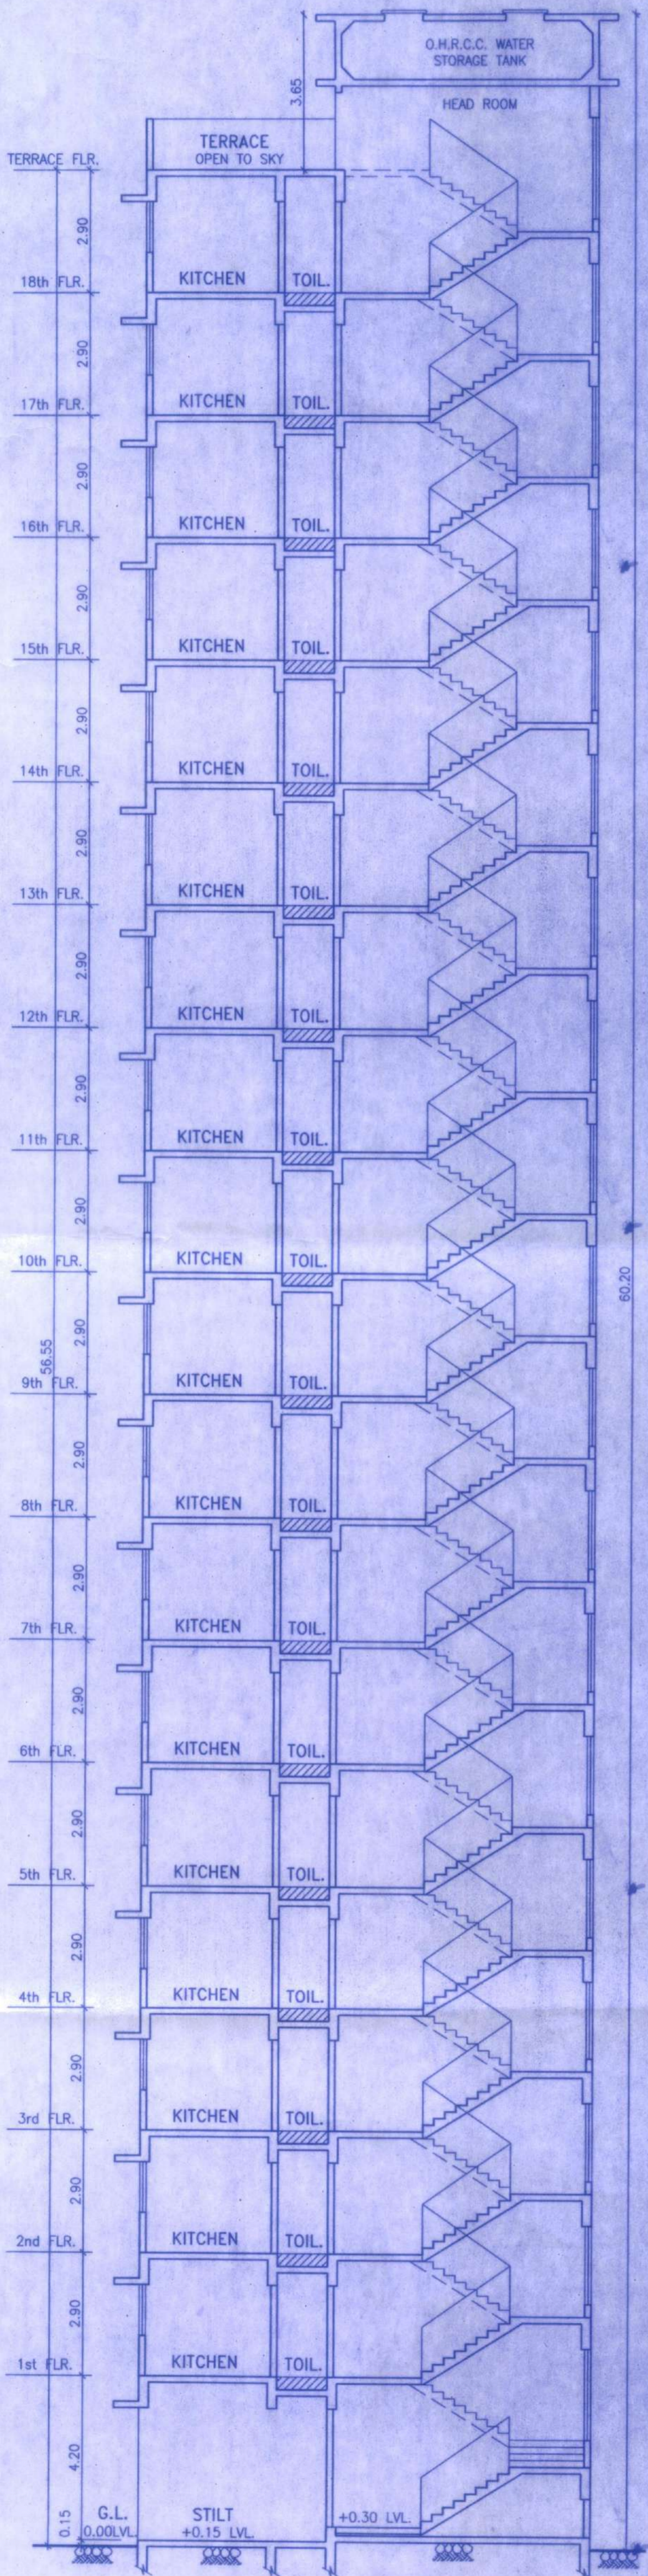

description of proposal and property  
Proposed slum rehabilitation scheme on plot bearing c.t.s. no.60, 60/1 to 57 of village Kondivita(E), Tal-Andheri, Mumbai-400060.  
For 'Latif Compound KalyanKani Samitee SRA CHS(Prop)'  
name of owner: M/s. CHANDIWALA ENTERPRISES  
owner signature: [Signature]  
job no. - date - drg. no. - scale AS SHOWN - checked by MAMTA - drawn by [Signature]  
office ref. no. - north - architect - architect signature [Signature]

North arrow pointing up. Logo for m/s.t.n.hasan. Address: B-14, 1st Flr., Bindya CHS, 51-Hill Road, Bandra (W), Mumbai. Tel.26418052