


Stamps of Approval of Plans:-
REVISED RESIDENTIAL BLDG PERMISSION WITH
SUBDIVISION ON P. NO. 1A, S.NO.-39/40/41(P/42 TO 49/A/B/1
SITUATED AT ADGAON, NASHIK.

FOR:- M/S. MANDANI BUILDCON PVT. LTD.
THROUGH DIRECTOR:-
SHRI. SHAMKANT K. KOTKAR.


APPROVED
The plans enclosed in
this application are approved in
accordance with the provisions of
the Maharashtra Building
Regulation Act, 1960
18/08/2023
Executive Engineer

Owner's Signature
Structural Designer's Signature
G. L. Jadhav & Co. PVT. LTD.
18/08/2023



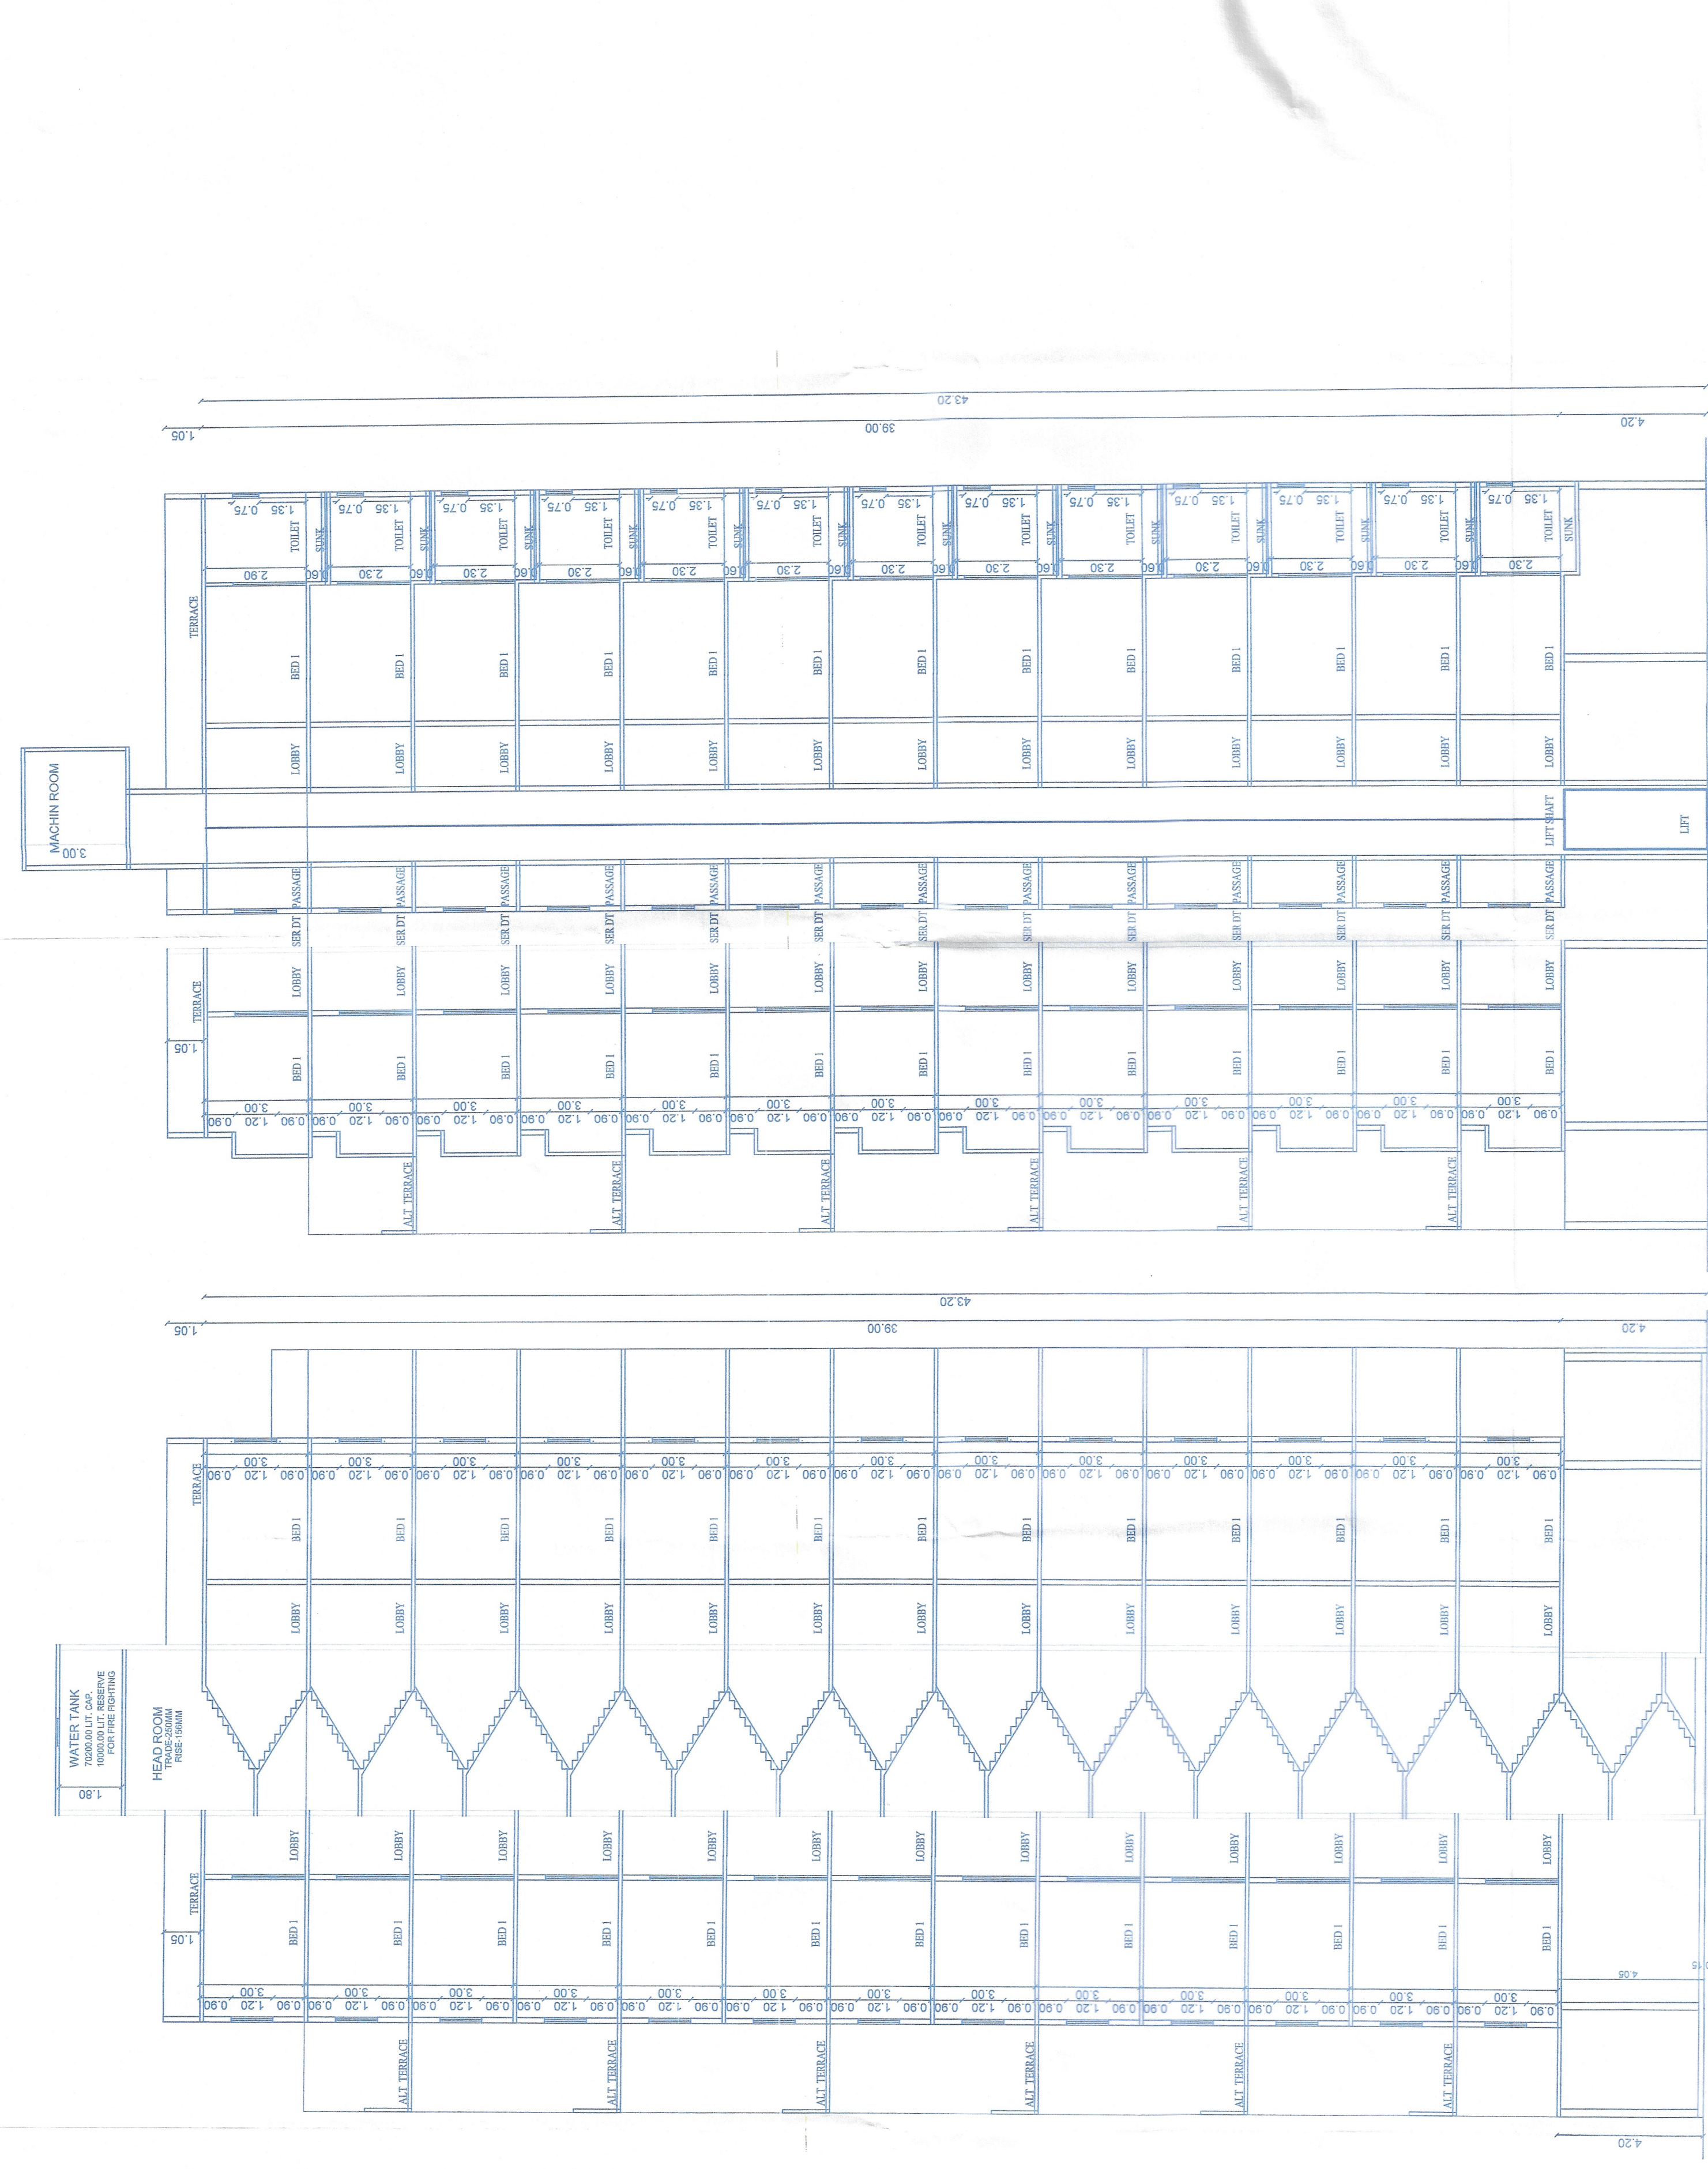


SECTION AT A - A FOR 'BUILDING B'

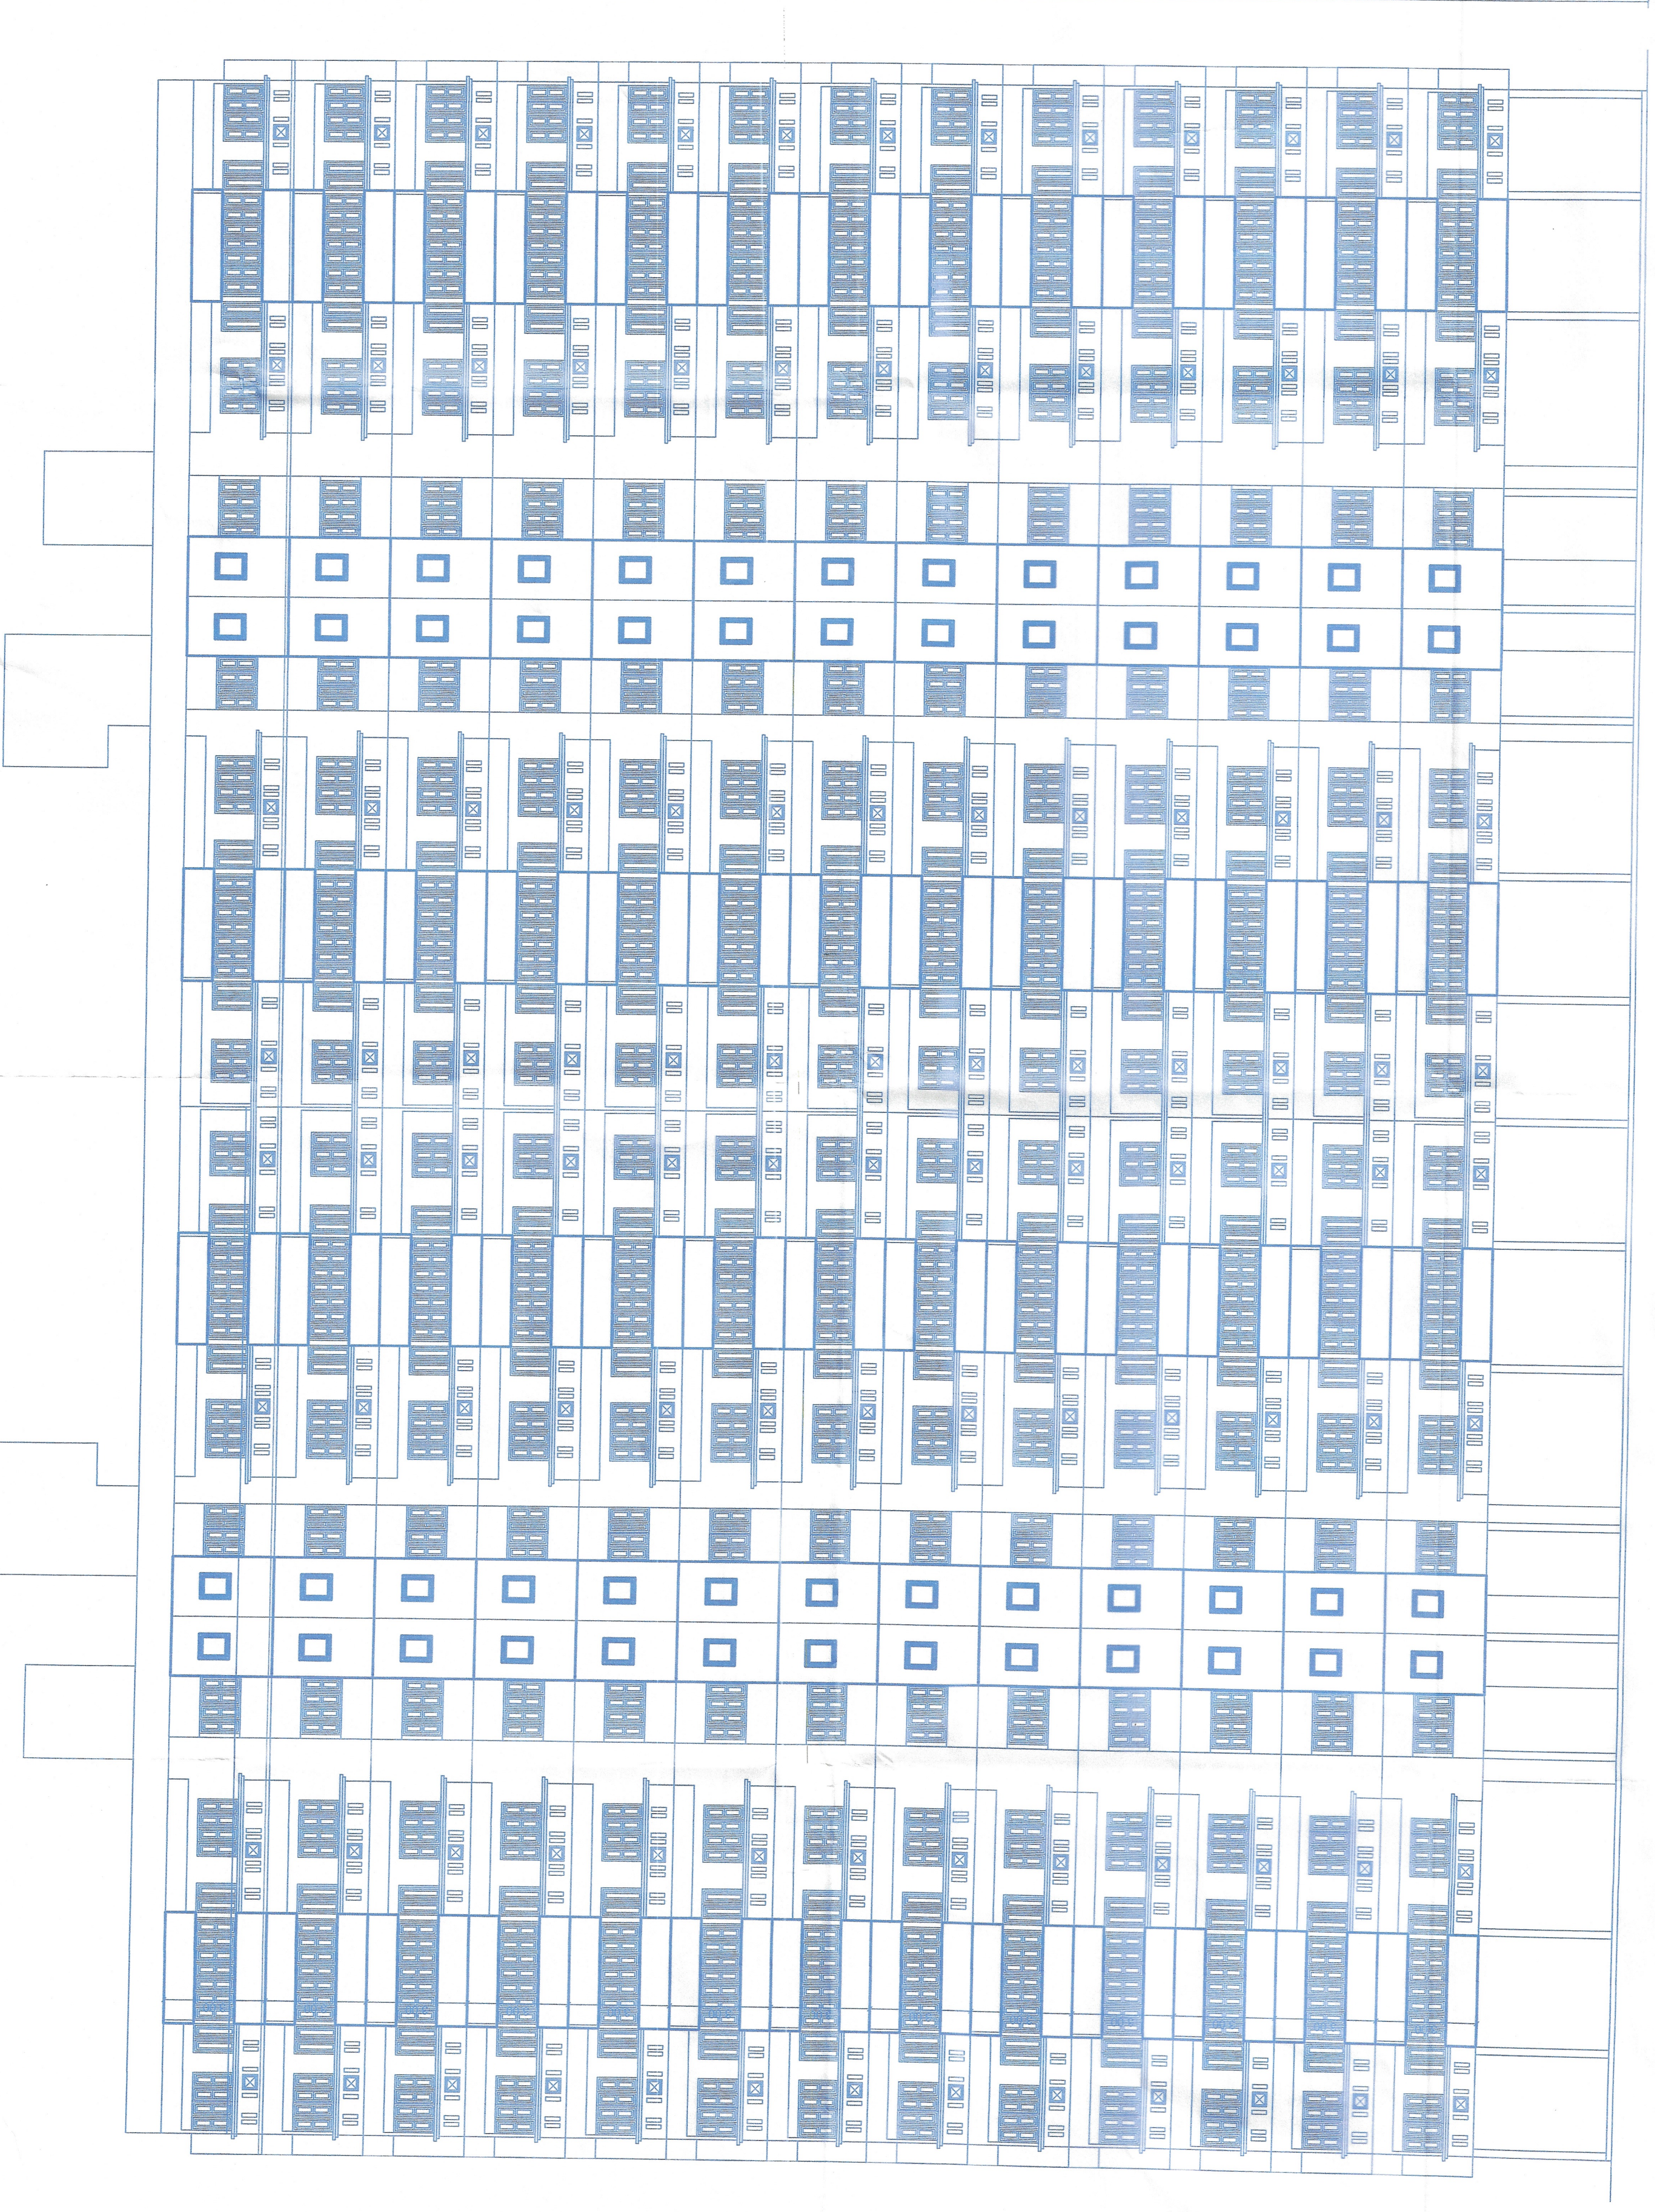

FRONT ELEVATION FOR 'BUILDING B'

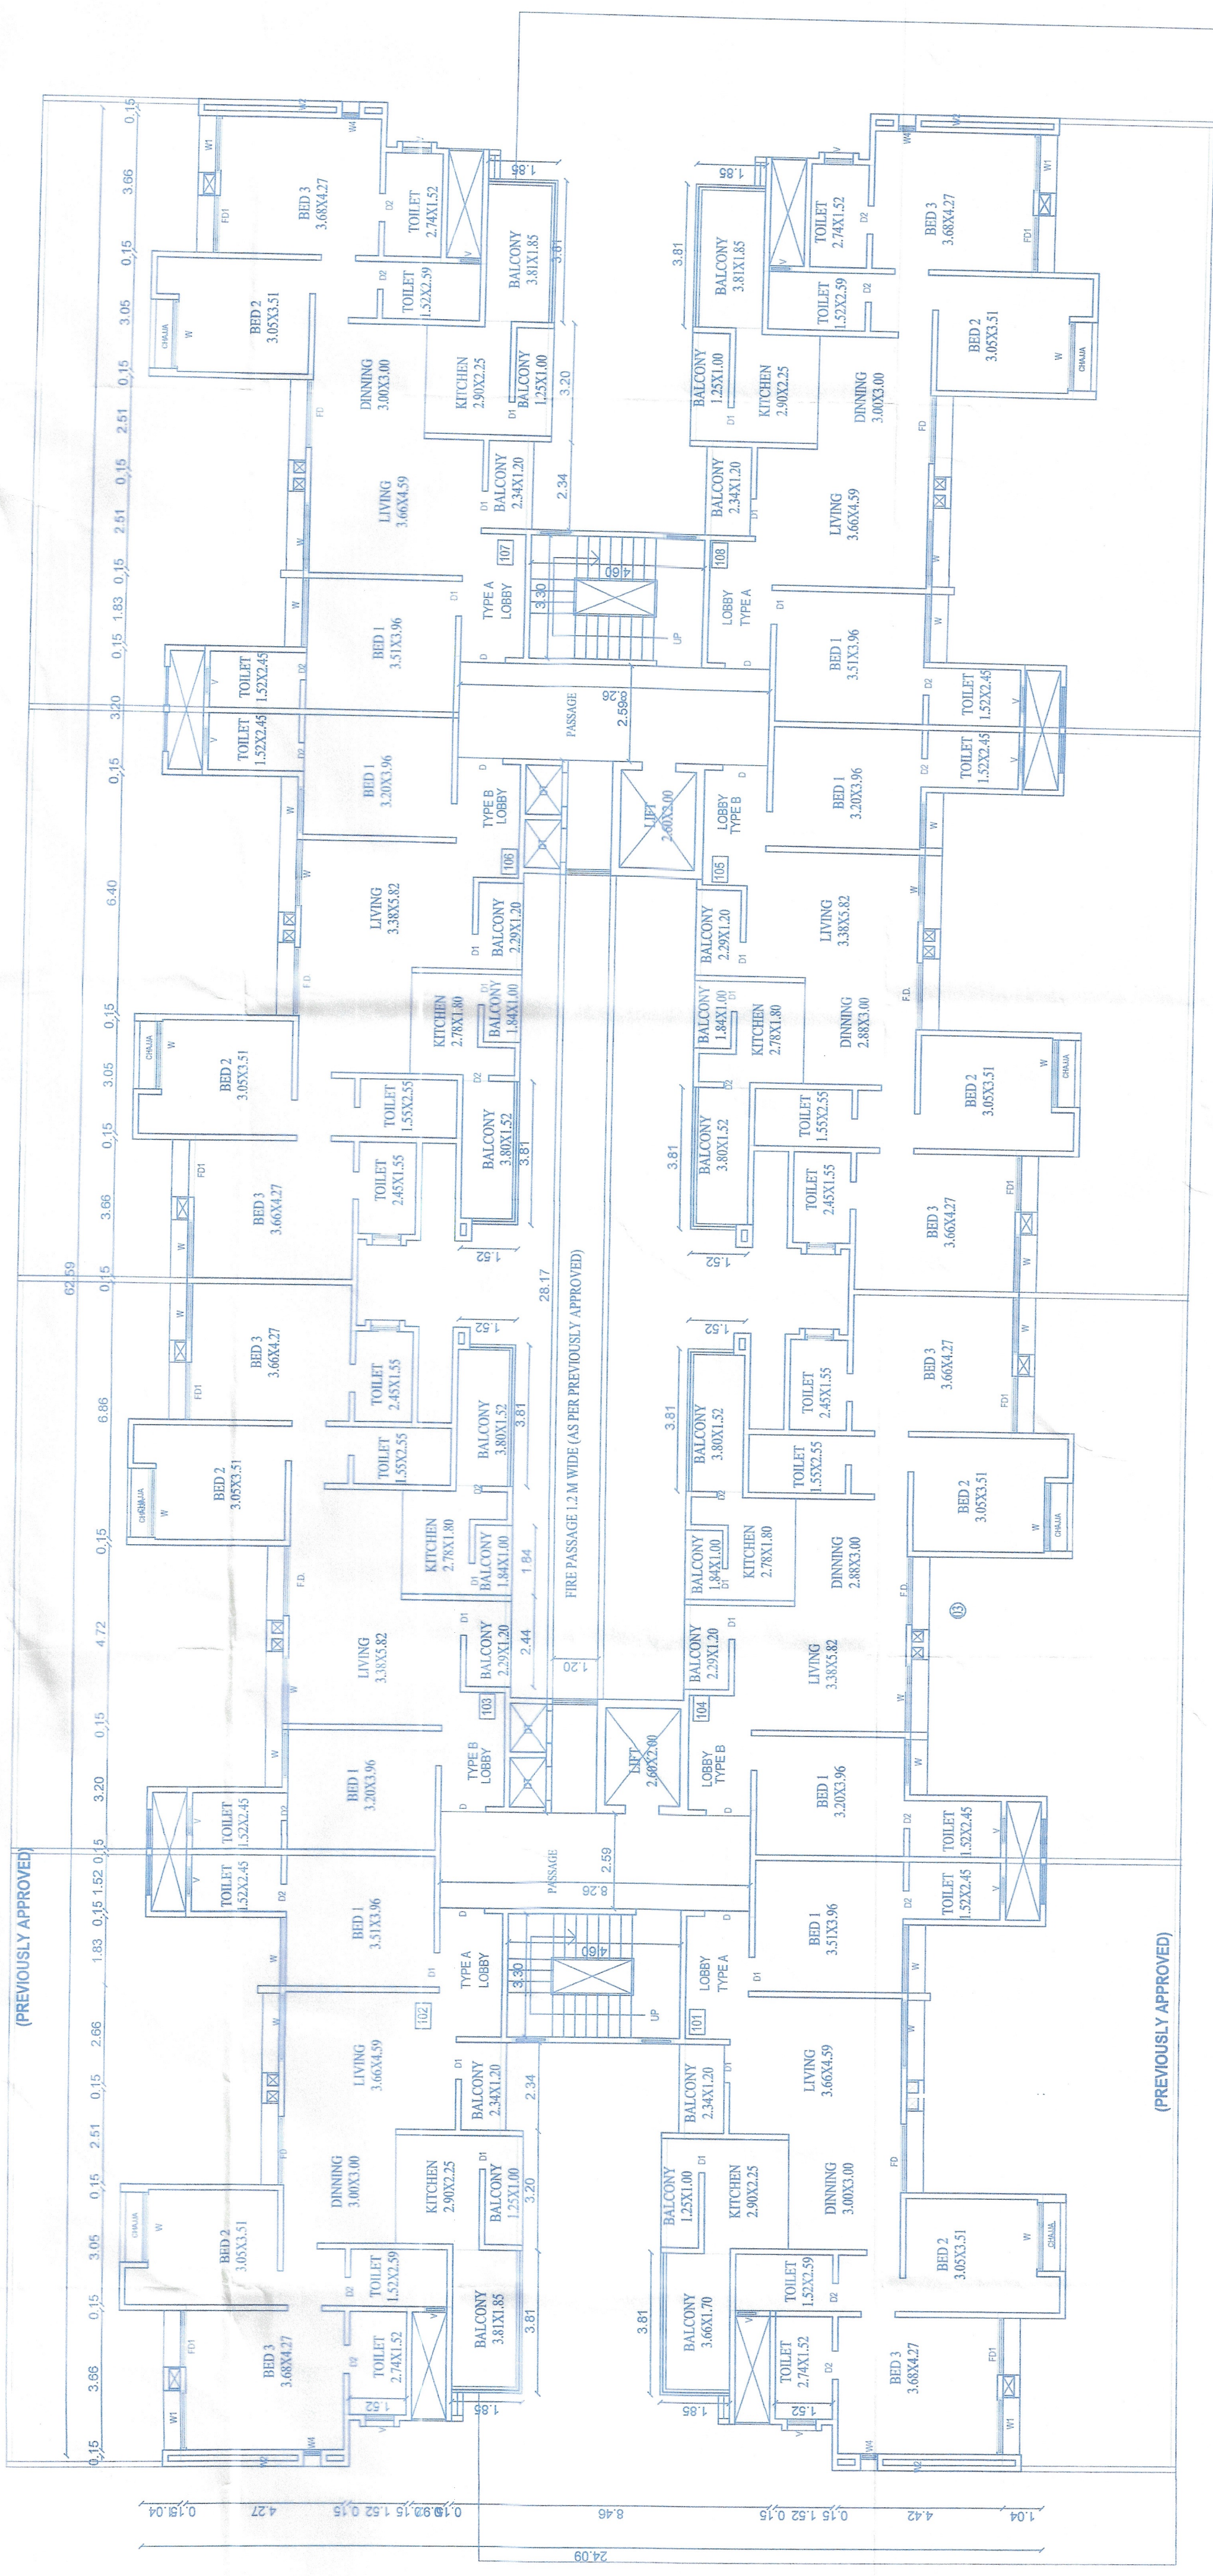

FIRST FLOOR PLAN FOR 'BUILDING B'

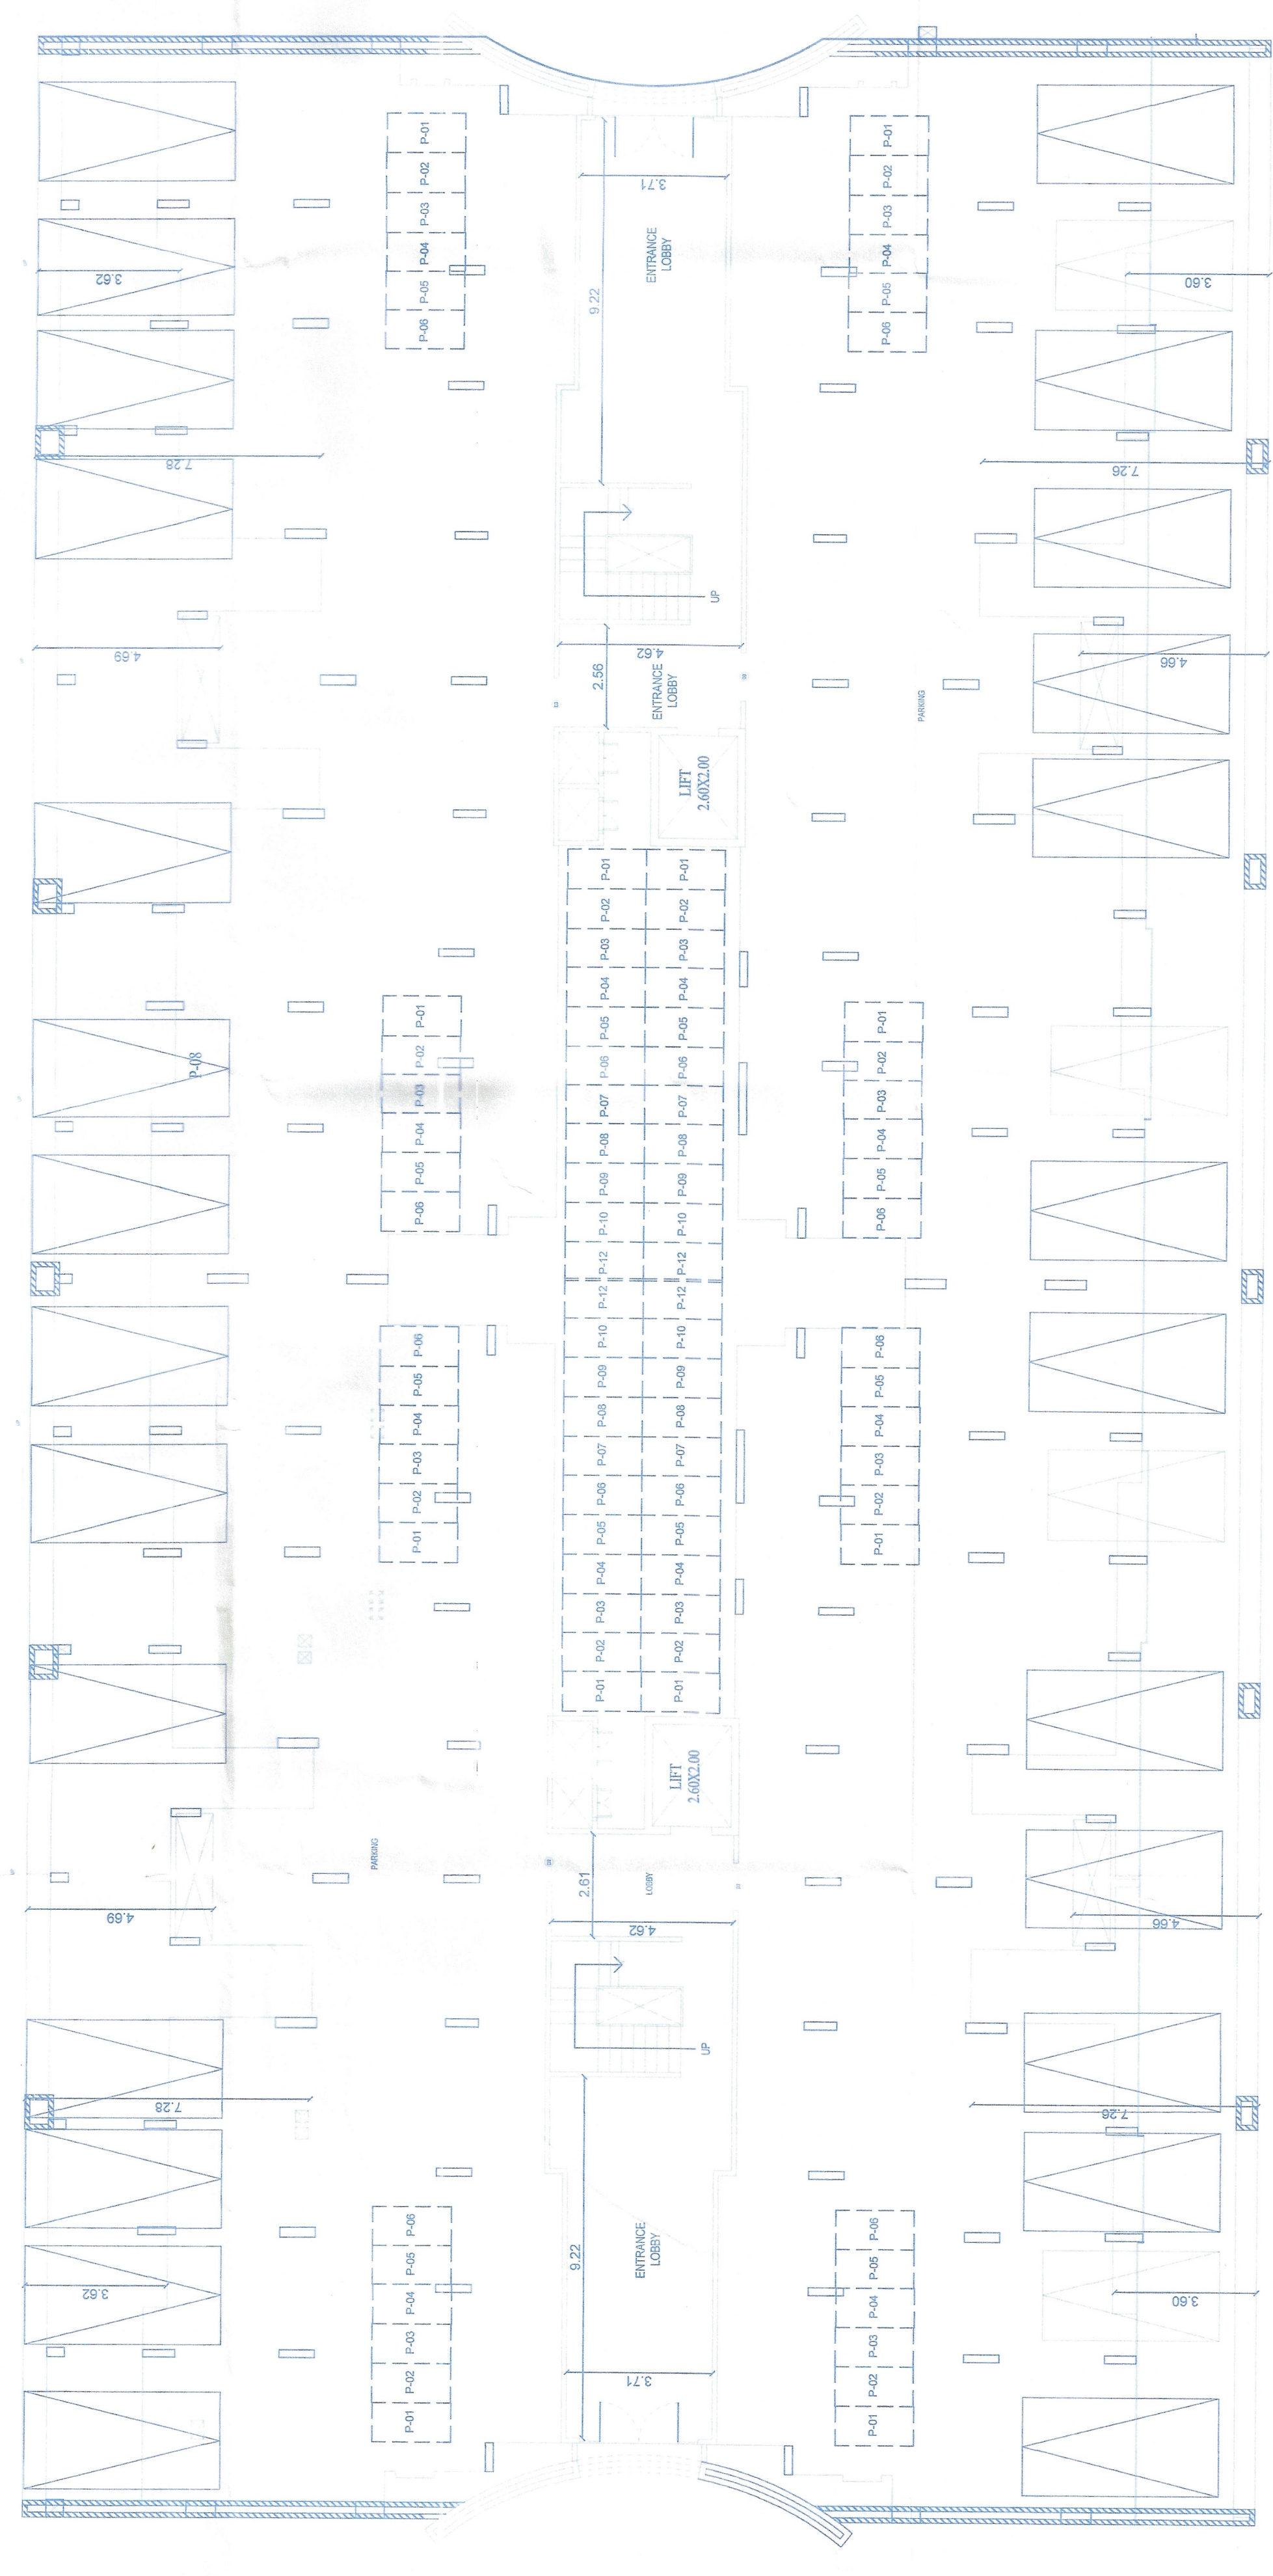

PARKING FLOOR PLAN FOR 'BUILDING B'

