


TENTITIVE CONSTRUCTION AREA

"SUNDARVAN NINES"
FOR : F ND H CONSTRUCTION LLP
PROPOSED "RESIDENTIAL & COMMERCIAL BUILDING"
LOCATION : F.P.-118 A, MUNJE, AT PEN, DIST. RAIGAD.

SHEET - 03 of 14
DATE - 31.05.2024

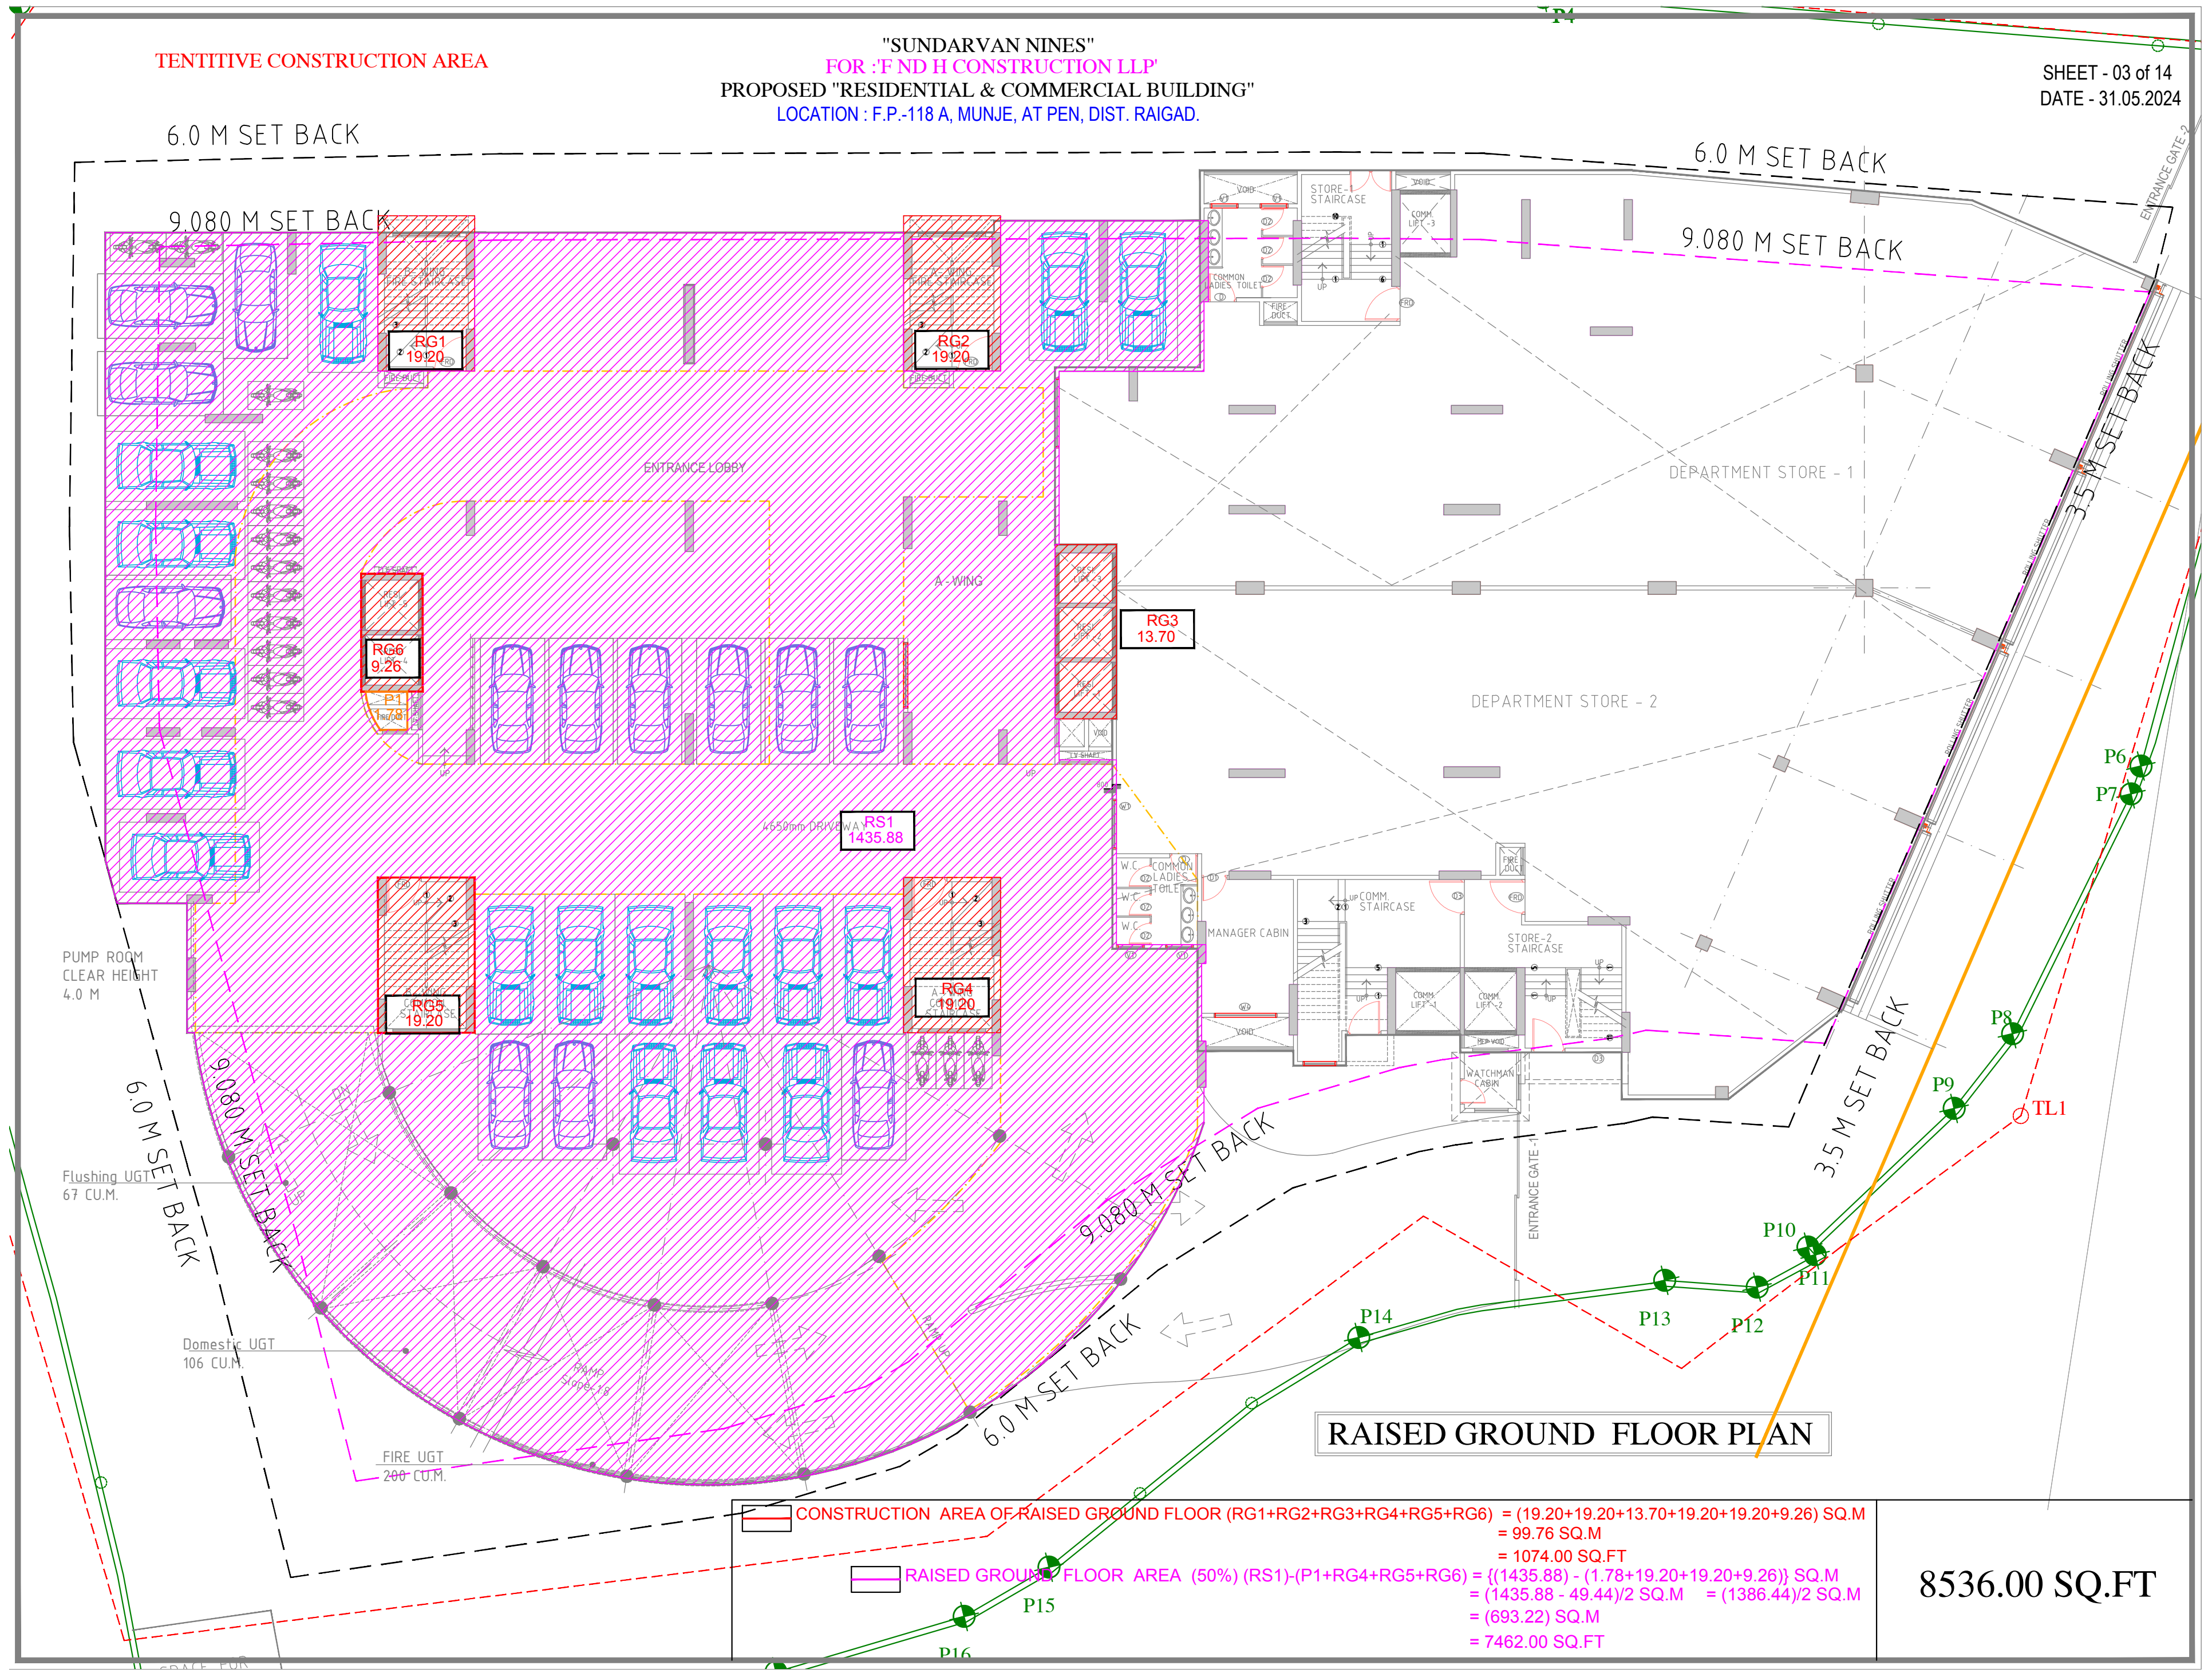

RAISED GROUND FLOOR PLAN

CONSTRUCTION AREA OF RAISED GROUND FLOOR (RG1+RG2+RG3+RG4+RG5+RG6) = (19.20+19.20+13.70+19.20+19.20+9.26) SQ.M
 = 99.76 SQ.M
 = 1074.00 SQ.FT

RAISED GROUND FLOOR AREA (50%) (RS1)-(P1+RG4+RG5+RG6) = ((1435.88) - (1.78+19.20+19.20+9.26)) SQ.M
 = (1435.88 - 49.44)/2 SQ.M = (1386.44)/2 SQ.M
 = (693.22) SQ.M
 = 7462.00 SQ.FT

8536.00 SQ.FT