


TENTATIVE CONSTRUCTION AREA

"SUNDARVAN NINES"  
FOR : FNDH CONSTRUCTION LLP  
PROPOSED "RESIDENTIAL & COMMERCIAL BUILDING"  
LOCATION : F.P.-118 A, MUNJE, AT PEN, DIST. RAIGAD.

SHEET - 04 of 14  
DATE - 31.05.2024

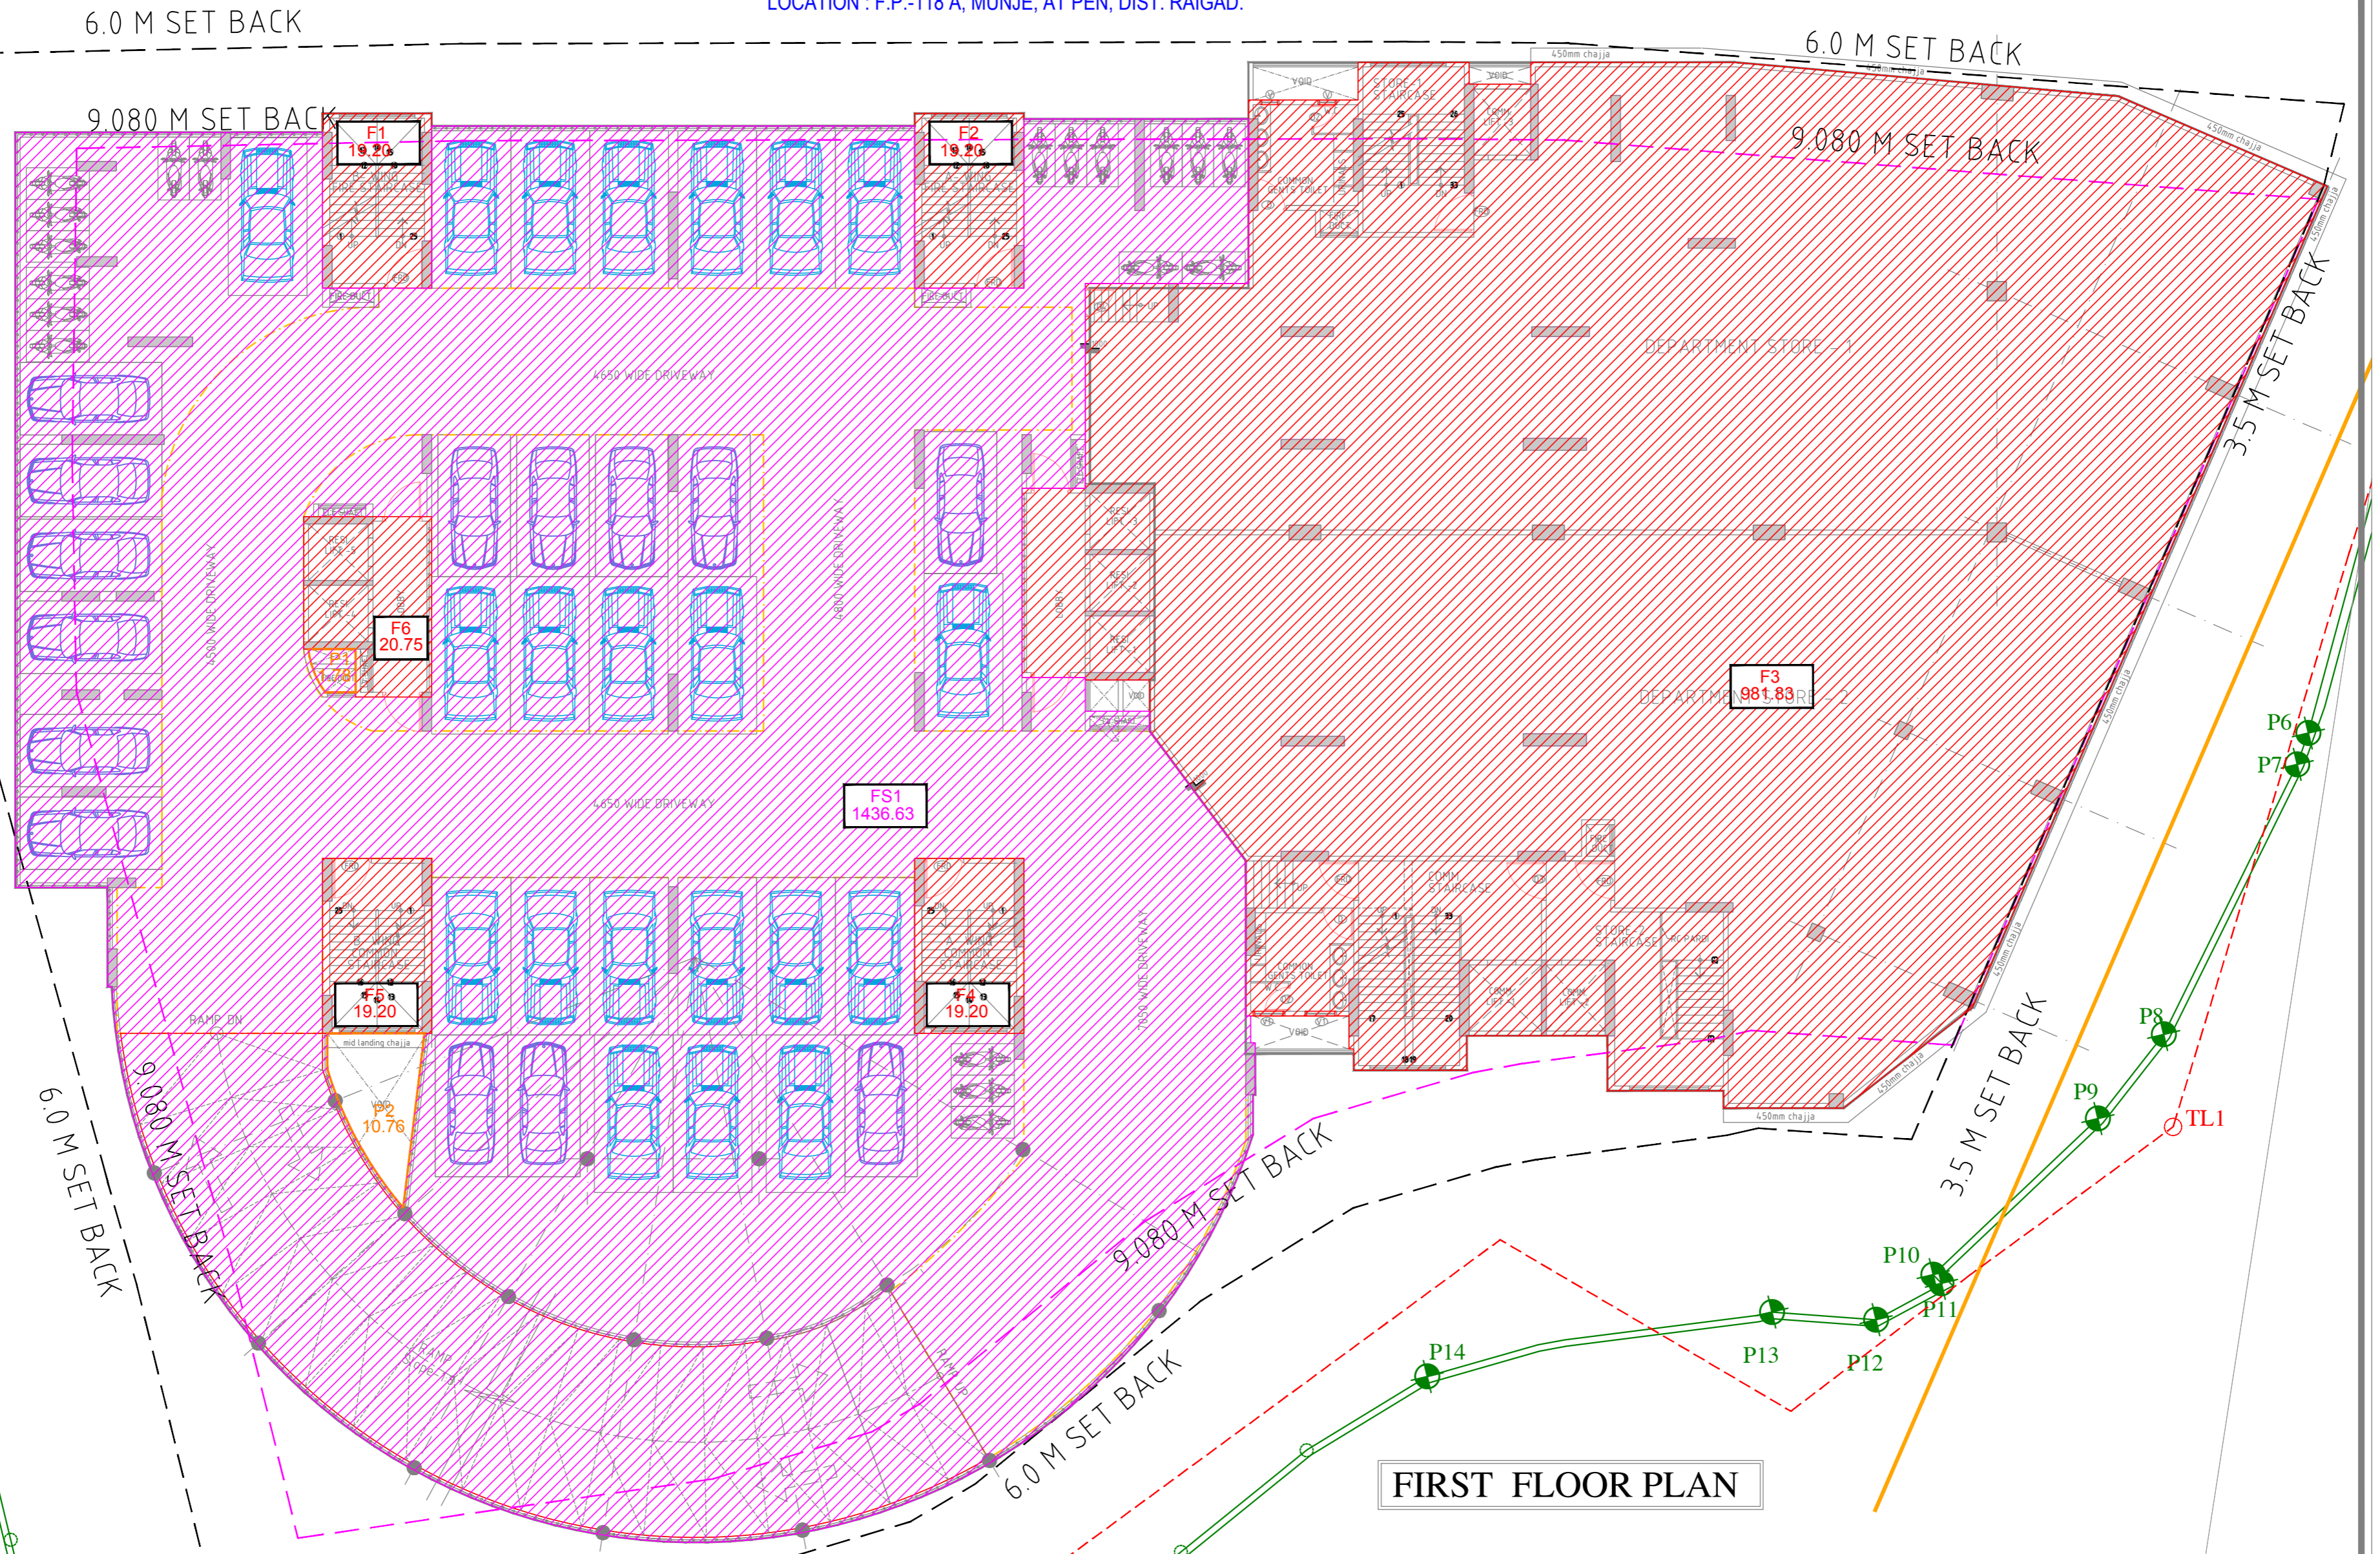

FIRST FLOOR PLAN

<p>CONSTRUCTION AREA OF FIRST FLOOR (F1+F2+F3+F4+F5+F6) = (19.20+19.20+981.83+19.20+19.20+20.75) SQ.M = 1079.38 SQ.M = 11618.00 SQ.FT</p> <p>FIRST FLOOR AREA (50%) (FS1 - P1+P2+S4+S5+S6) = (1436.63 - 1.78+10.76+19.20+19.20+20.75)/2 SQ.M = (1436.63 - 71.69)/2 SQ.M = (1364.94)/2 SQ.M = 682.47 SQ.M = 7346.00 SQ.FT</p>
--

18964.00 SQ.FT