


TENTATIVE CONSTRUCTION AREA

"SUNDARVAN NINES"
FOR 'FND H CONSTRUCTION LLP'
PROPOSED "RESIDENTIAL & COMMERCIAL BUILDING"
LOCATION : F.P.-118 A, MUNJE, AT PEN, DIST. RAIGAD.

SHEET - 05 of 14
DATE - 31.05.2024

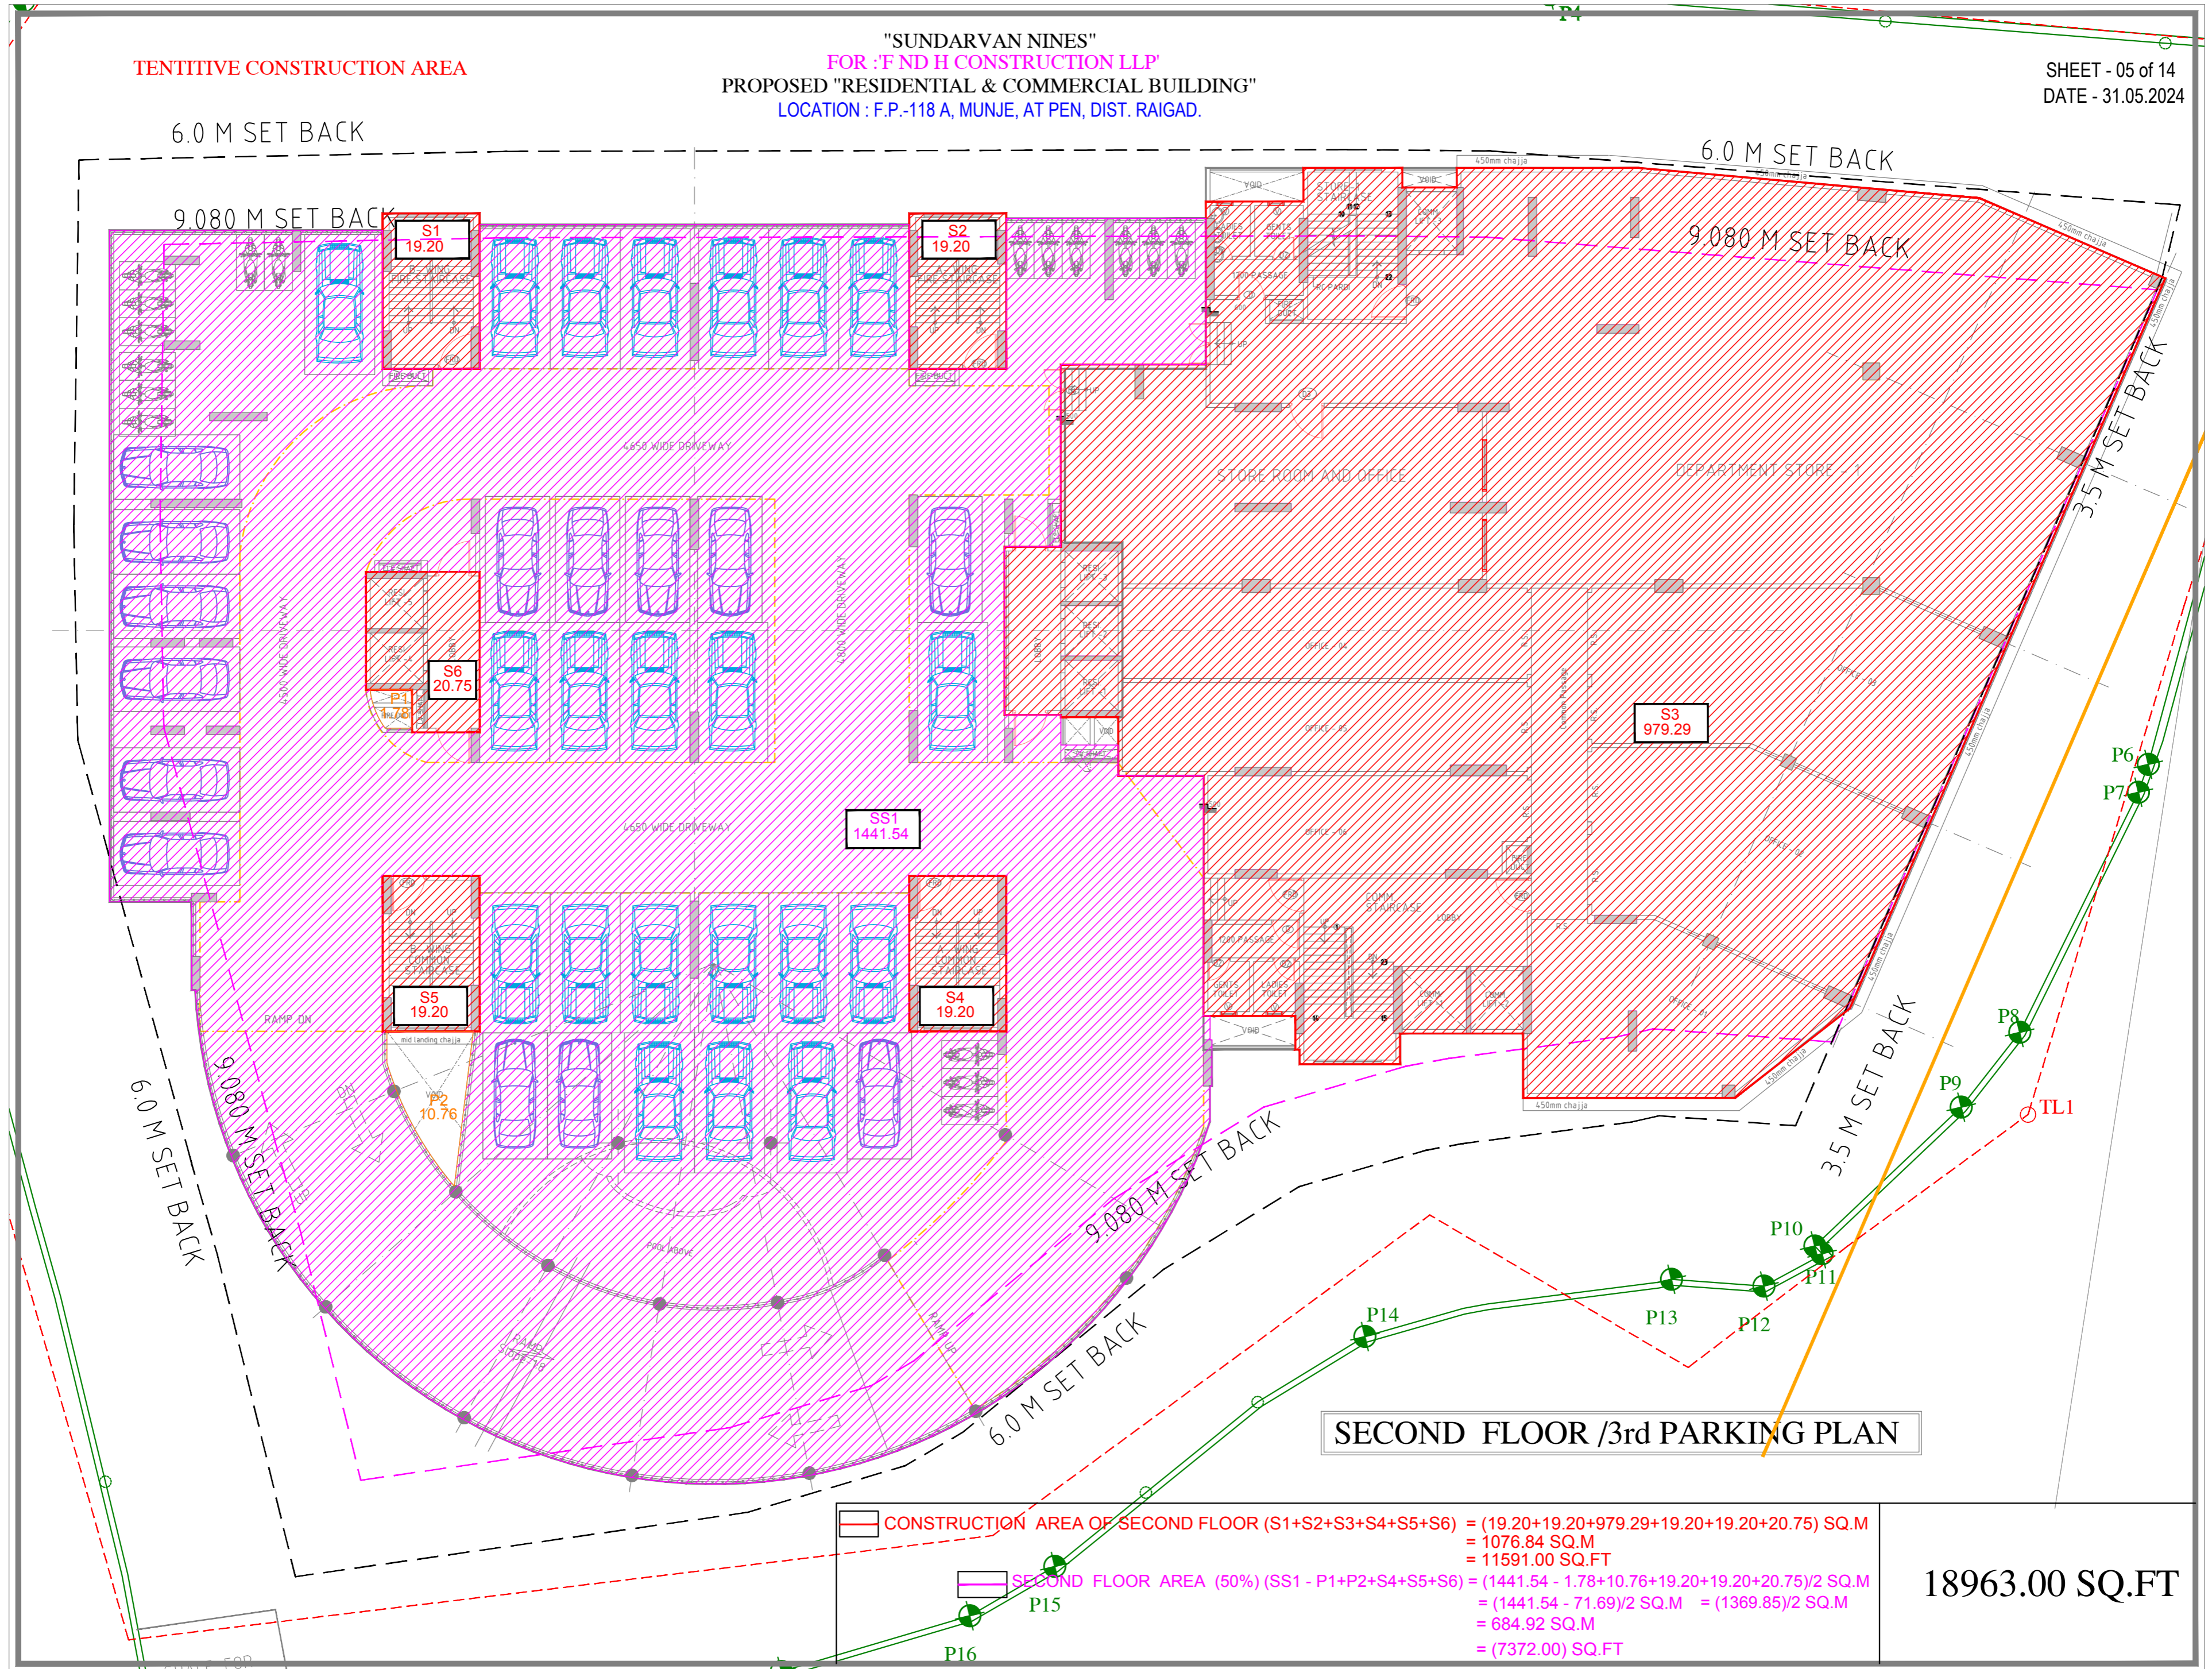

SECOND FLOOR /3rd PARKING PLAN

<p>CONSTRUCTION AREA OF SECOND FLOOR (S1+S2+S3+S4+S5+S6) = (19.20+19.20+979.29+19.20+19.20+20.75) SQ.M = 1076.84 SQ.M = 11591.00 SQ.FT</p> <p>SECOND FLOOR AREA (50%) (SS1 - P1+P2+S4+S5+S6) = (1441.54 - 1.78+10.76+19.20+19.20+20.75)/2 SQ.M = (1441.54 - 71.69)/2 SQ.M = (1369.85)/2 SQ.M = 684.92 SQ.M = (7372.00) SQ.FT</p>	<p>18963.00 SQ.FT</p>
--	-----------------------