


LOCATION : F.P.-118 A, MUNJE, AT PEN, DIST. RAIGAD.

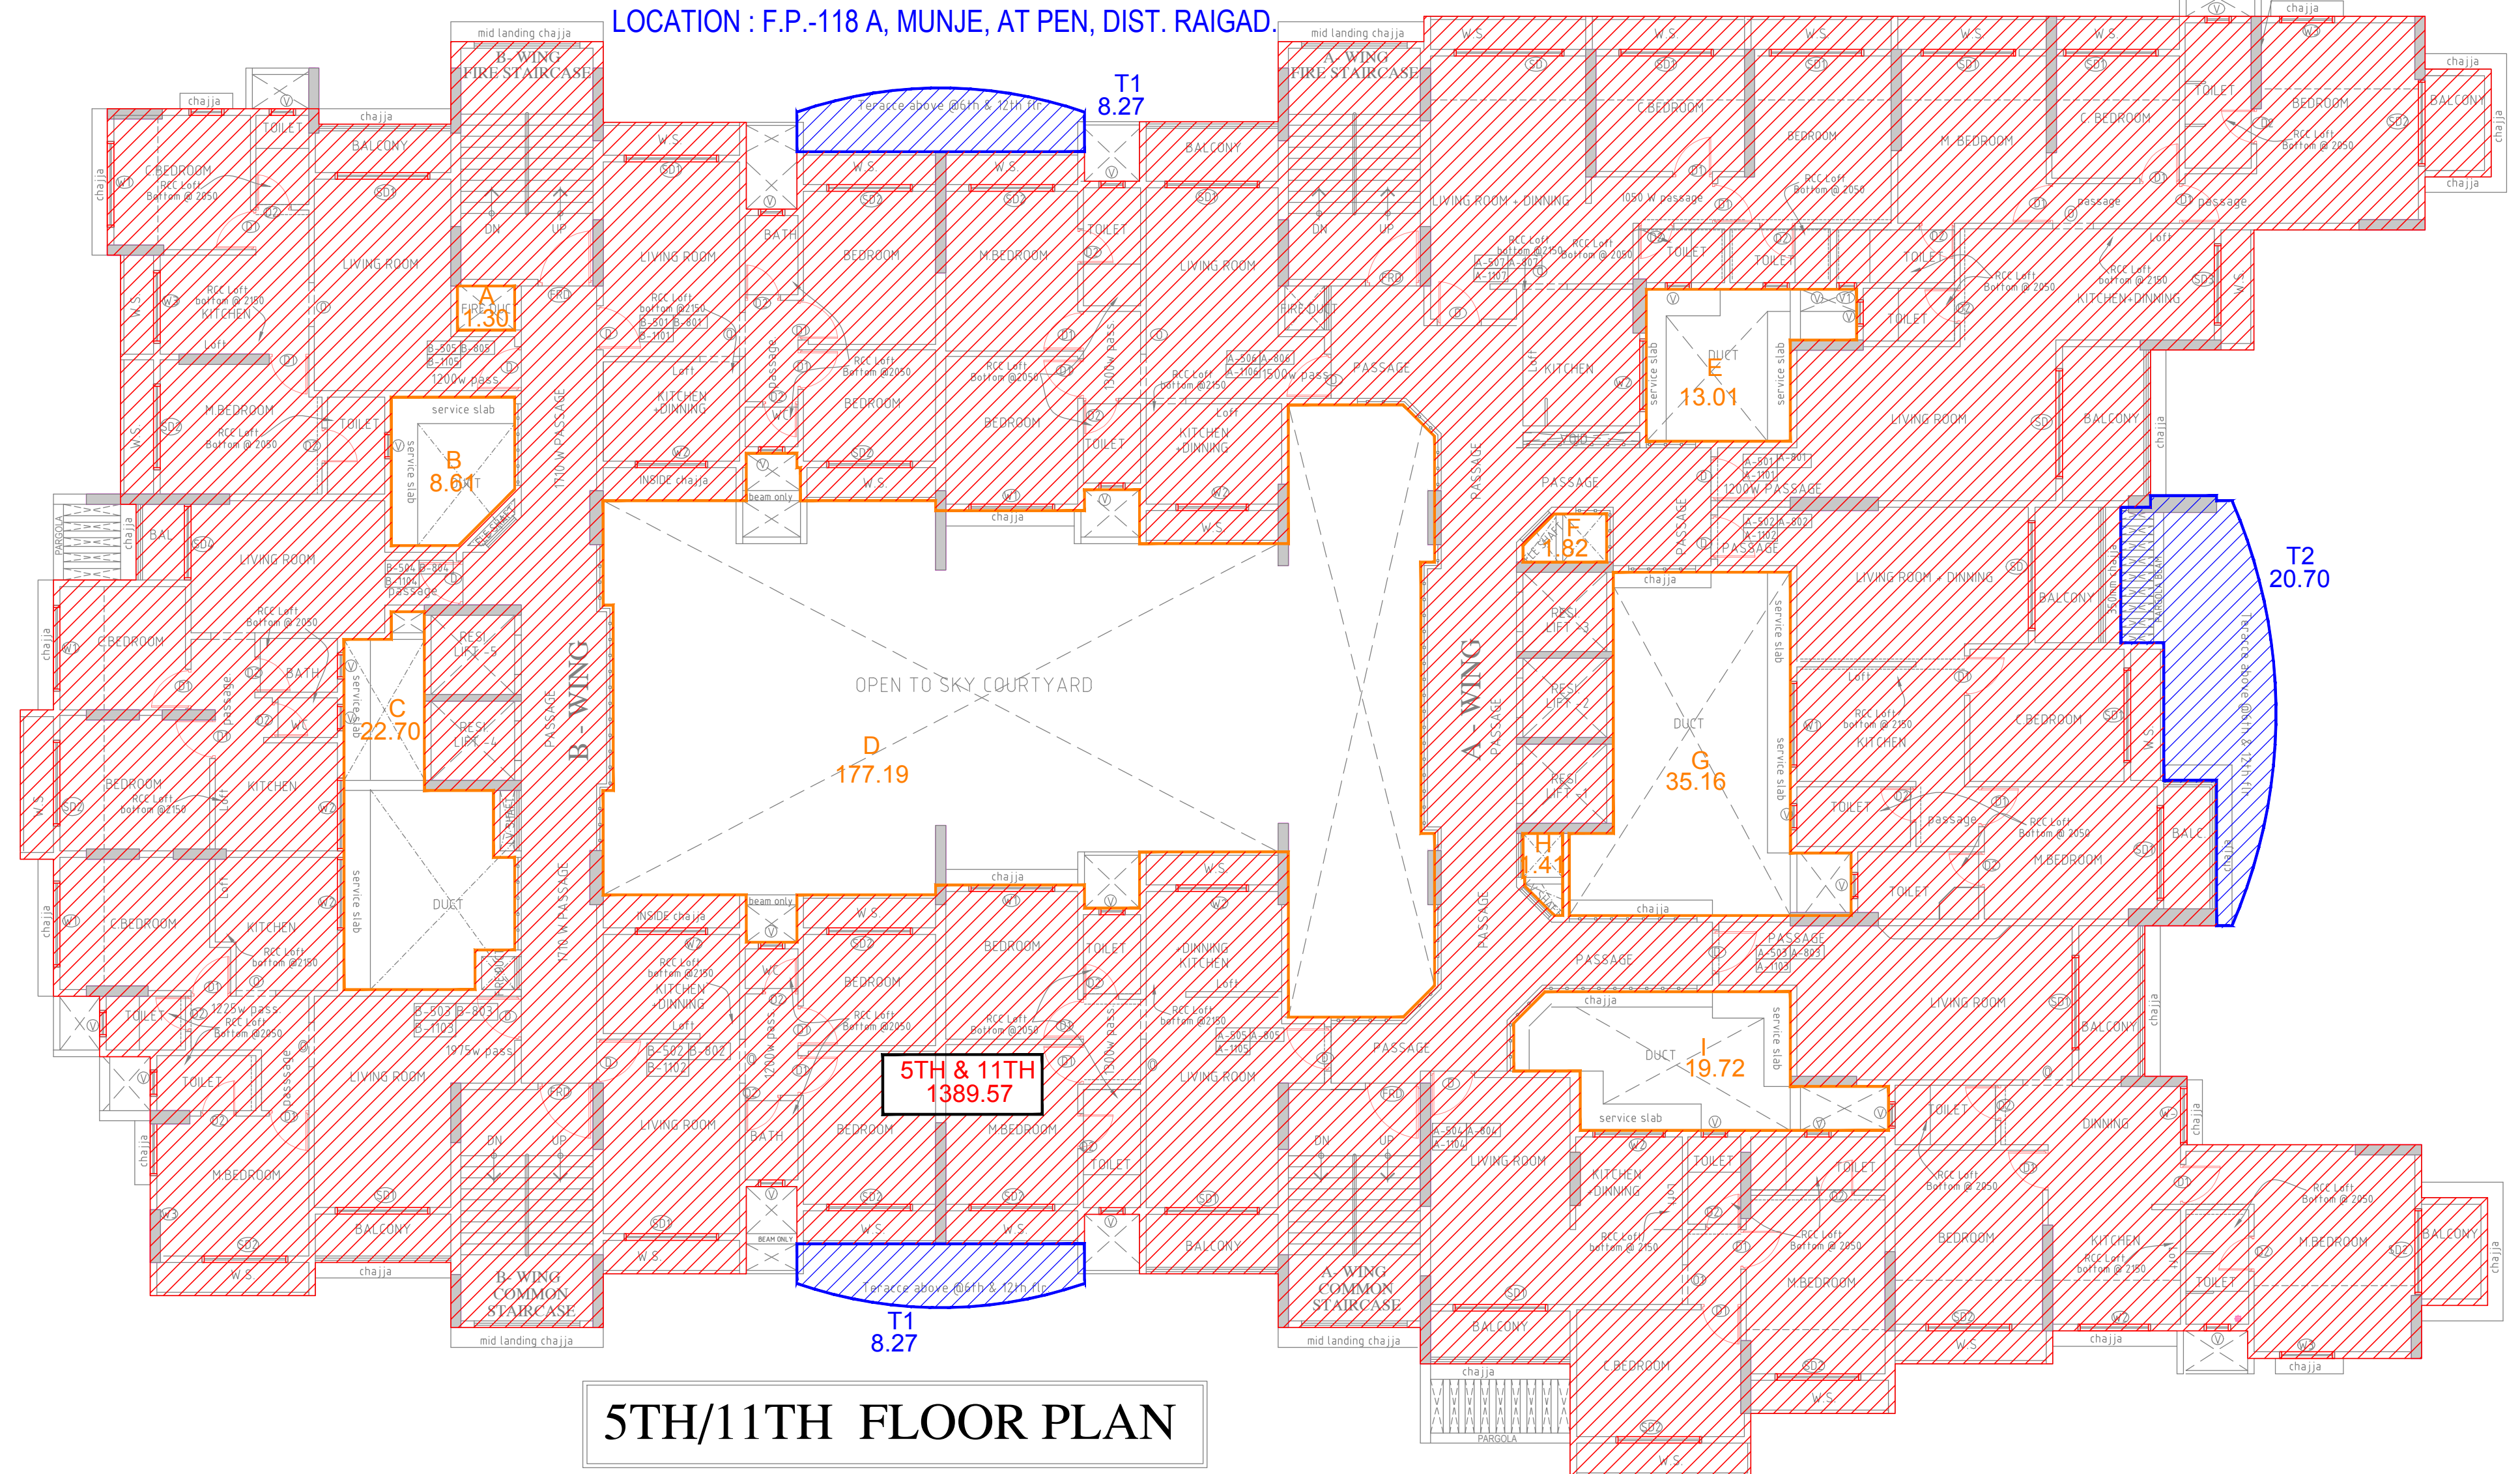

**5TH/11TH FLOOR PLAN**

CONSTRUCTION AREA OF 5TH & 11TH FLOOR = {5TH & 11TH - (A+B+C+D+E+F+G+H+I)}  
 = (1389.57 - (1.30+8.61+22.70+177.19+13.01+1.82+35.16+1.41+19.72) SQ.M  
 = (1389.57 - 280.92) = 1108.65 SQ.M  
 = 11933.00 SQ.FT  
  
 AREA OF DOUBLE HEIGHT TERRACE SLAB ABOVE (100%) = T1X2+T3  
 = (8.27X2+20.70) = 37.24 SQ.M  
 = 400.00 SQ.FT

**12333.00 SQ.FT**