


TENTITIVE CONSTRUCTION AREA

"SUNDARVAN NINES"
FOR : FNDH CONSTRUCTION LLP
PROPOSED "RESIDENTIAL & COMMERCIAL BUILDING"
LOCATION : F.P.-118 A, MUNJE, AT PEN, DIST. RAIGAD.

SHEET - 02 of 14
DATE - 31.05.2024

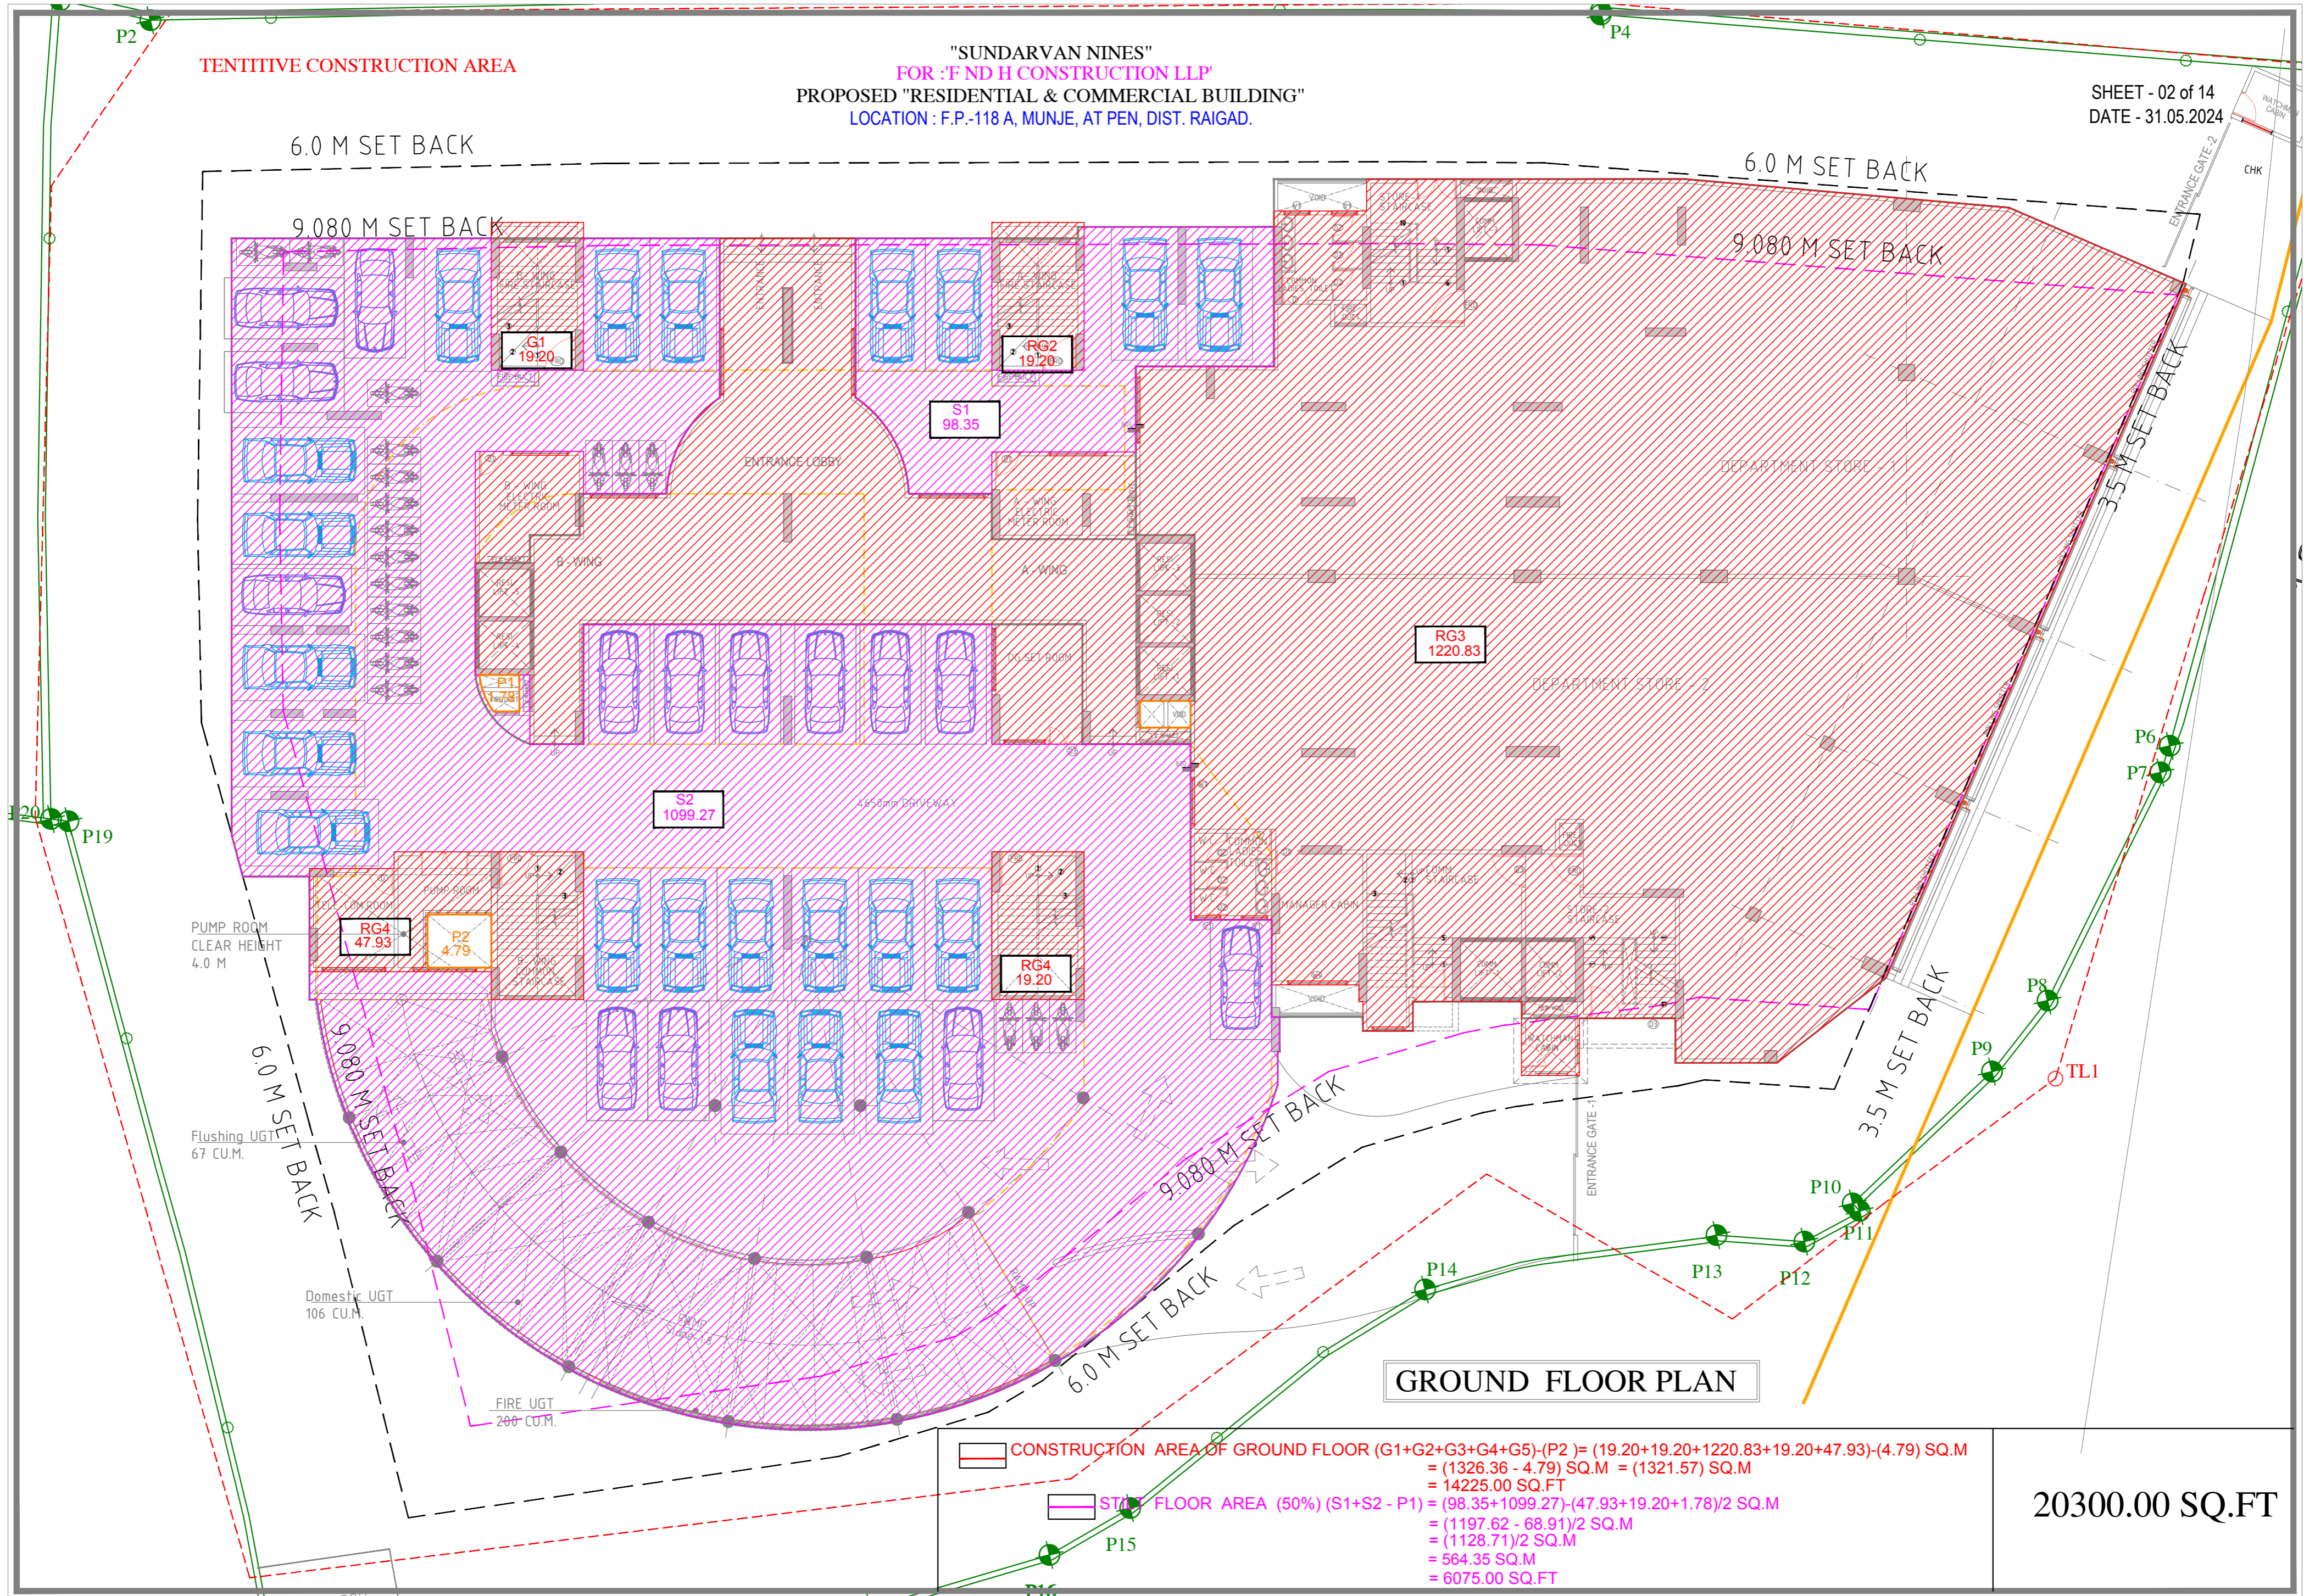

GROUND FLOOR PLAN

CONSTRUCTION AREA OF GROUND FLOOR (G1+G2+G3+G4+G5)-(P2) = (19.20+19.20+1220.83+19.20+47.93)-(4.79) SQ.M
 = (1326.36 - 4.79) SQ.M = (1321.57) SQ.M
 = 14225.00 SQ.FT
 50% FLOOR AREA (S1+S2 - P1) = (98.35+1099.27)-(47.93+19.20+1.78)/2 SQ.M
 = (1197.62 - 68.91)/2 SQ.M
 = (1128.71)/2 SQ.M
 = 564.35 SQ.M
 = 6075.00 SQ.FT

20300.00 SQ.FT