


TENTITIVE CONSTRUCTION AREA

"SUNDARVAN NINES"  
FOR : F ND H CONSTRUCTION LLP'  
PROPOSED "RESIDENTIAL & COMMERCIAL BUILDING"  
LOCATION : F.P.-118 A, MUNJE, AT PEN, DIST. RAIGAD.

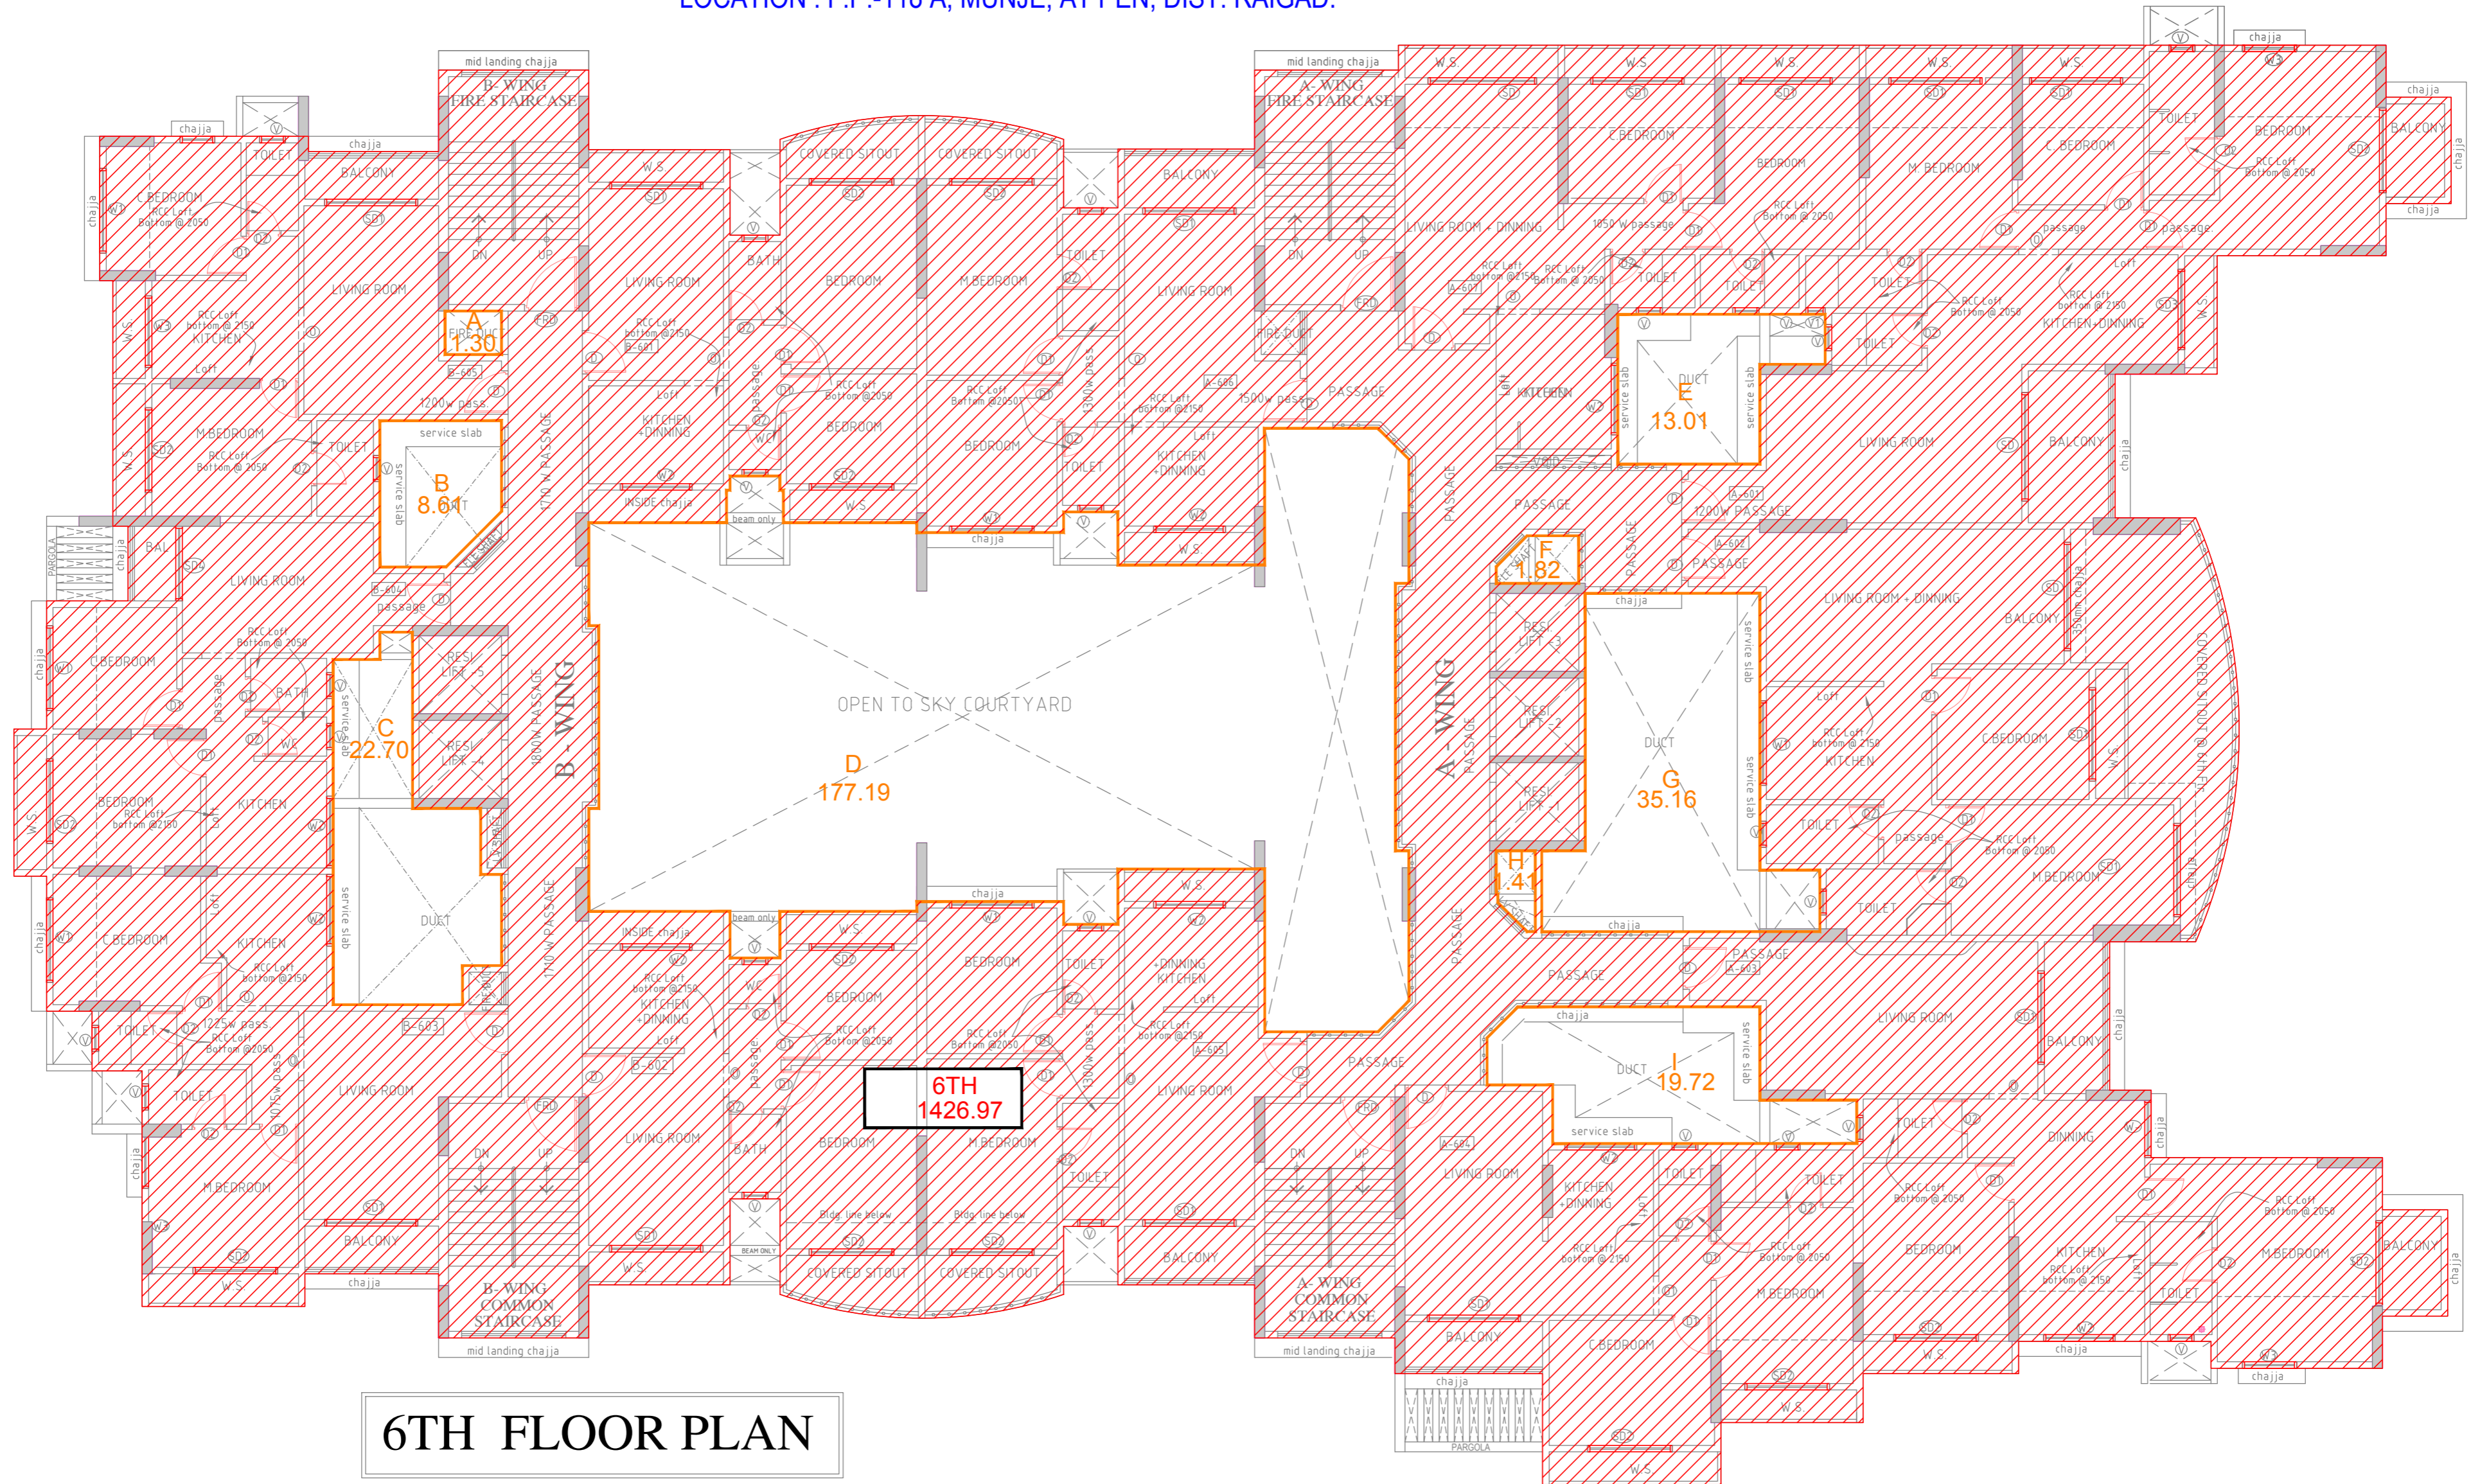

6TH FLOOR PLAN

**CONSTRUCTION AREA OF 6TH FLOOR = {6TH - (A+B+C+D+E+F+G+H+I)}**  
 = (1426.97 - (1.30+8.61+22.70+177.19+13.01+1.82+35.16+1.41+19.72)) SQ.M  
 = (1426.97 - 280.92) = 1146.05 SQ.M  
 = 12336.00 SQ.FT

12336.00 SQ.FT