

PROFORMA - I


**CERTIFICATE OF AREA**

OWNER'S DECLARATION

NAME OF DEVELOPER

NAME ADDRESS & SIGN OF ARCHITECT

SCALE

DATE

DRAWN BY

CHECKED BY

APPROVED BY



PROJECT NO.

SHEET NO.

**BUILT UP AREA STATEMENT (RESIDENTIAL)**

Sl. No.	Floor	Area (sq. m)




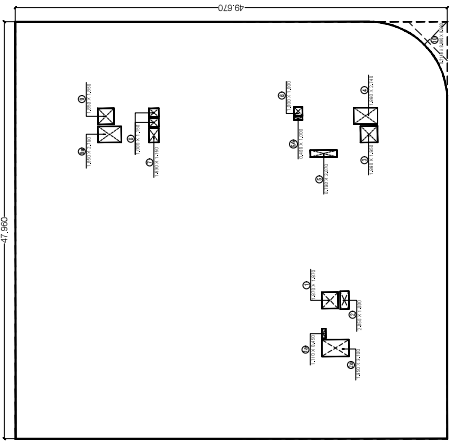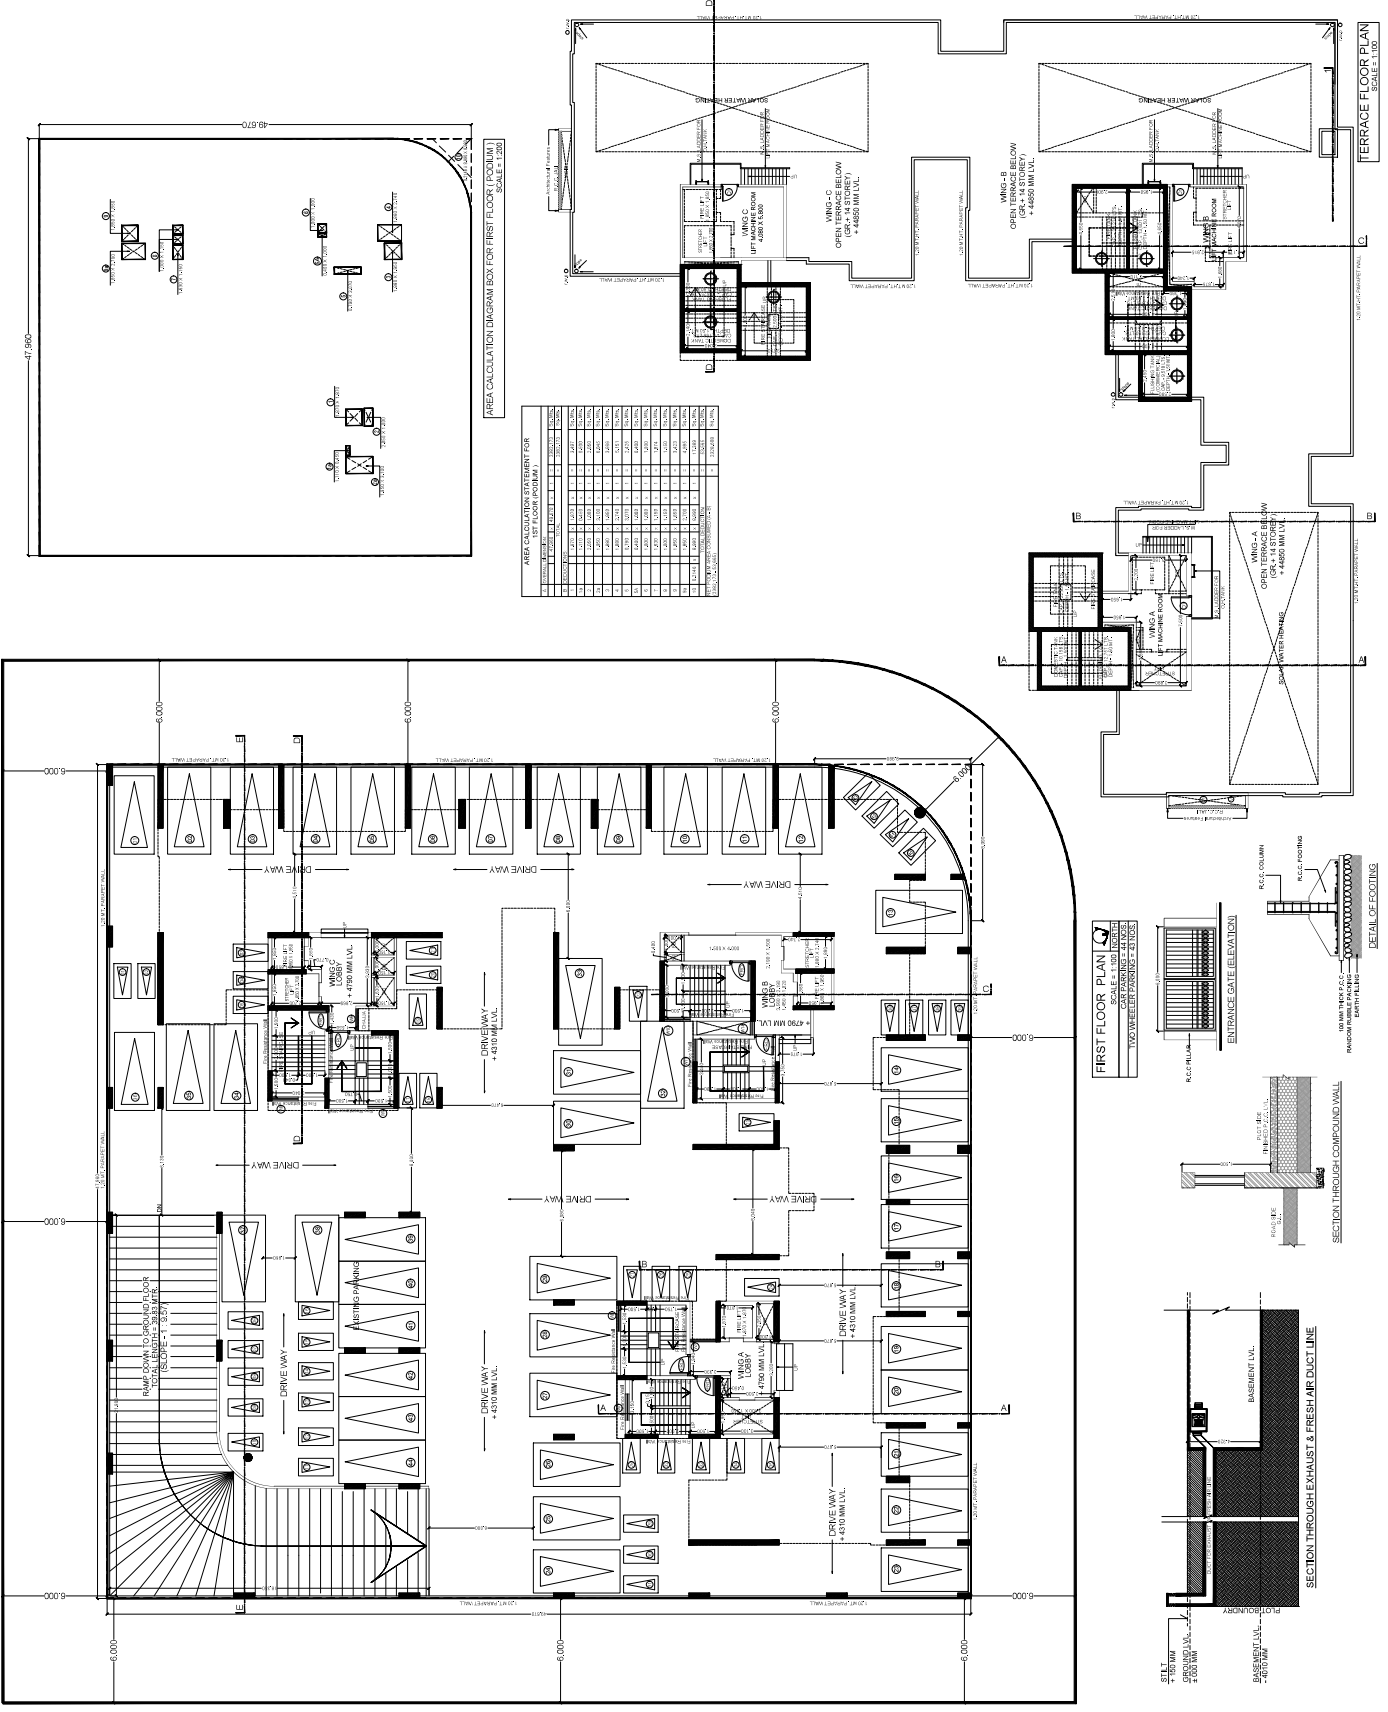


AREA CALCULATION STATEMENT FOR FIRST FLOOR (A-C) (0.000)

NO.	DESCRIPTION	AREA (SQ. METERS)	TOTAL AREA (SQ. METERS)

FIRST FLOOR PLAN  
 SCALE: 1:100

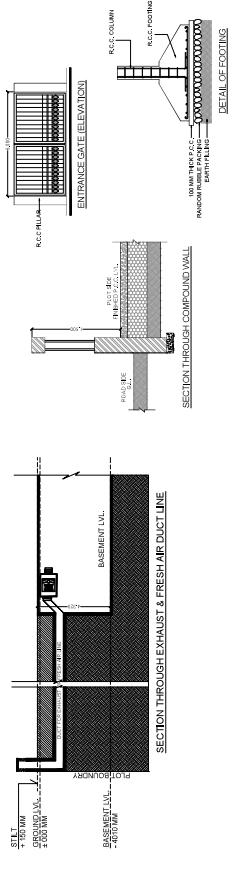



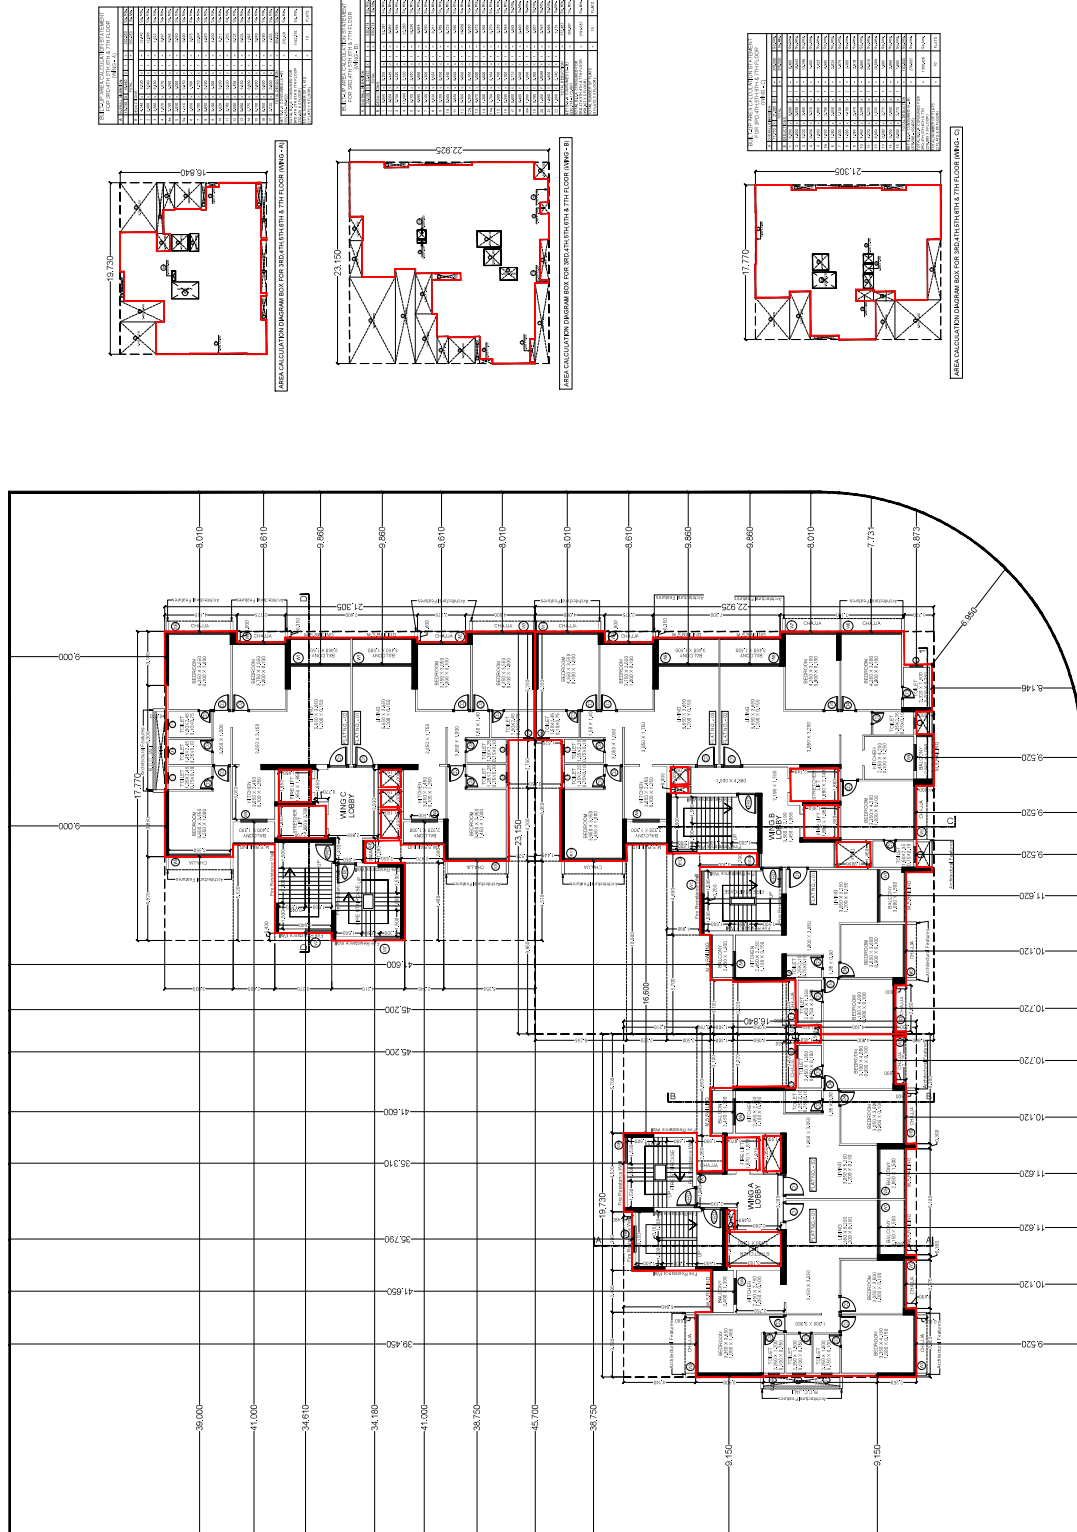

SRD.4TH,5TH,6TH & 7TH FLOOR PLAN  
 SCALE: AS SHOWN



12TH FLOOR PLAN  
 SCALE = 1:100

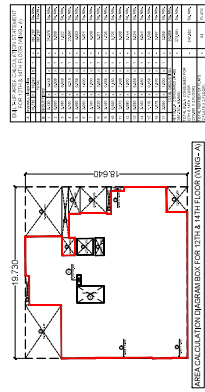

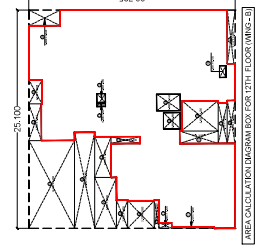

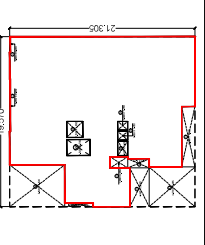




PROJECT: 3RD FLOOR APPROVAL DRAWING FOR RESIDENTIAL COMMERCE BUILDING ON PLOT NO. 10, SECTOR - 01B, LANE, NAMI MUMBAI. STAMP APPROVED SUBJECT TO THE CONDITIONS MENTIONED IN THIS OFFICE LETTER

No. CDS/CRP-178/2017/COM/K/001/11129

Stamp of the architect and developer.



(OWNER'S NAME, ADDRESS AND SIGNATURE)

(NAME OF DEVELOPER)

(NAME OF ARCHITECT)

(SCALE)

(DATE)

(DRAWN BY)

(REVISION)

(CHECKED BY)

(SIGNATURE)

(DATE)




















13TH FLOOR PLAN




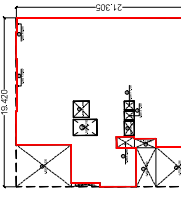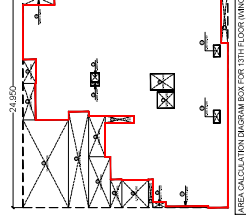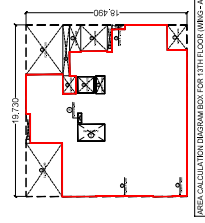



No. CD/CO/CP-178/17/CP/ANK/N/001/11/29  
 Date: 15/07/2019  








30.00 MT. WIDE ROAD SIDE ELEVATION

