


1ST & 2ND FLOOR PLAN.  
SCALE: 80' TO AN INCH.

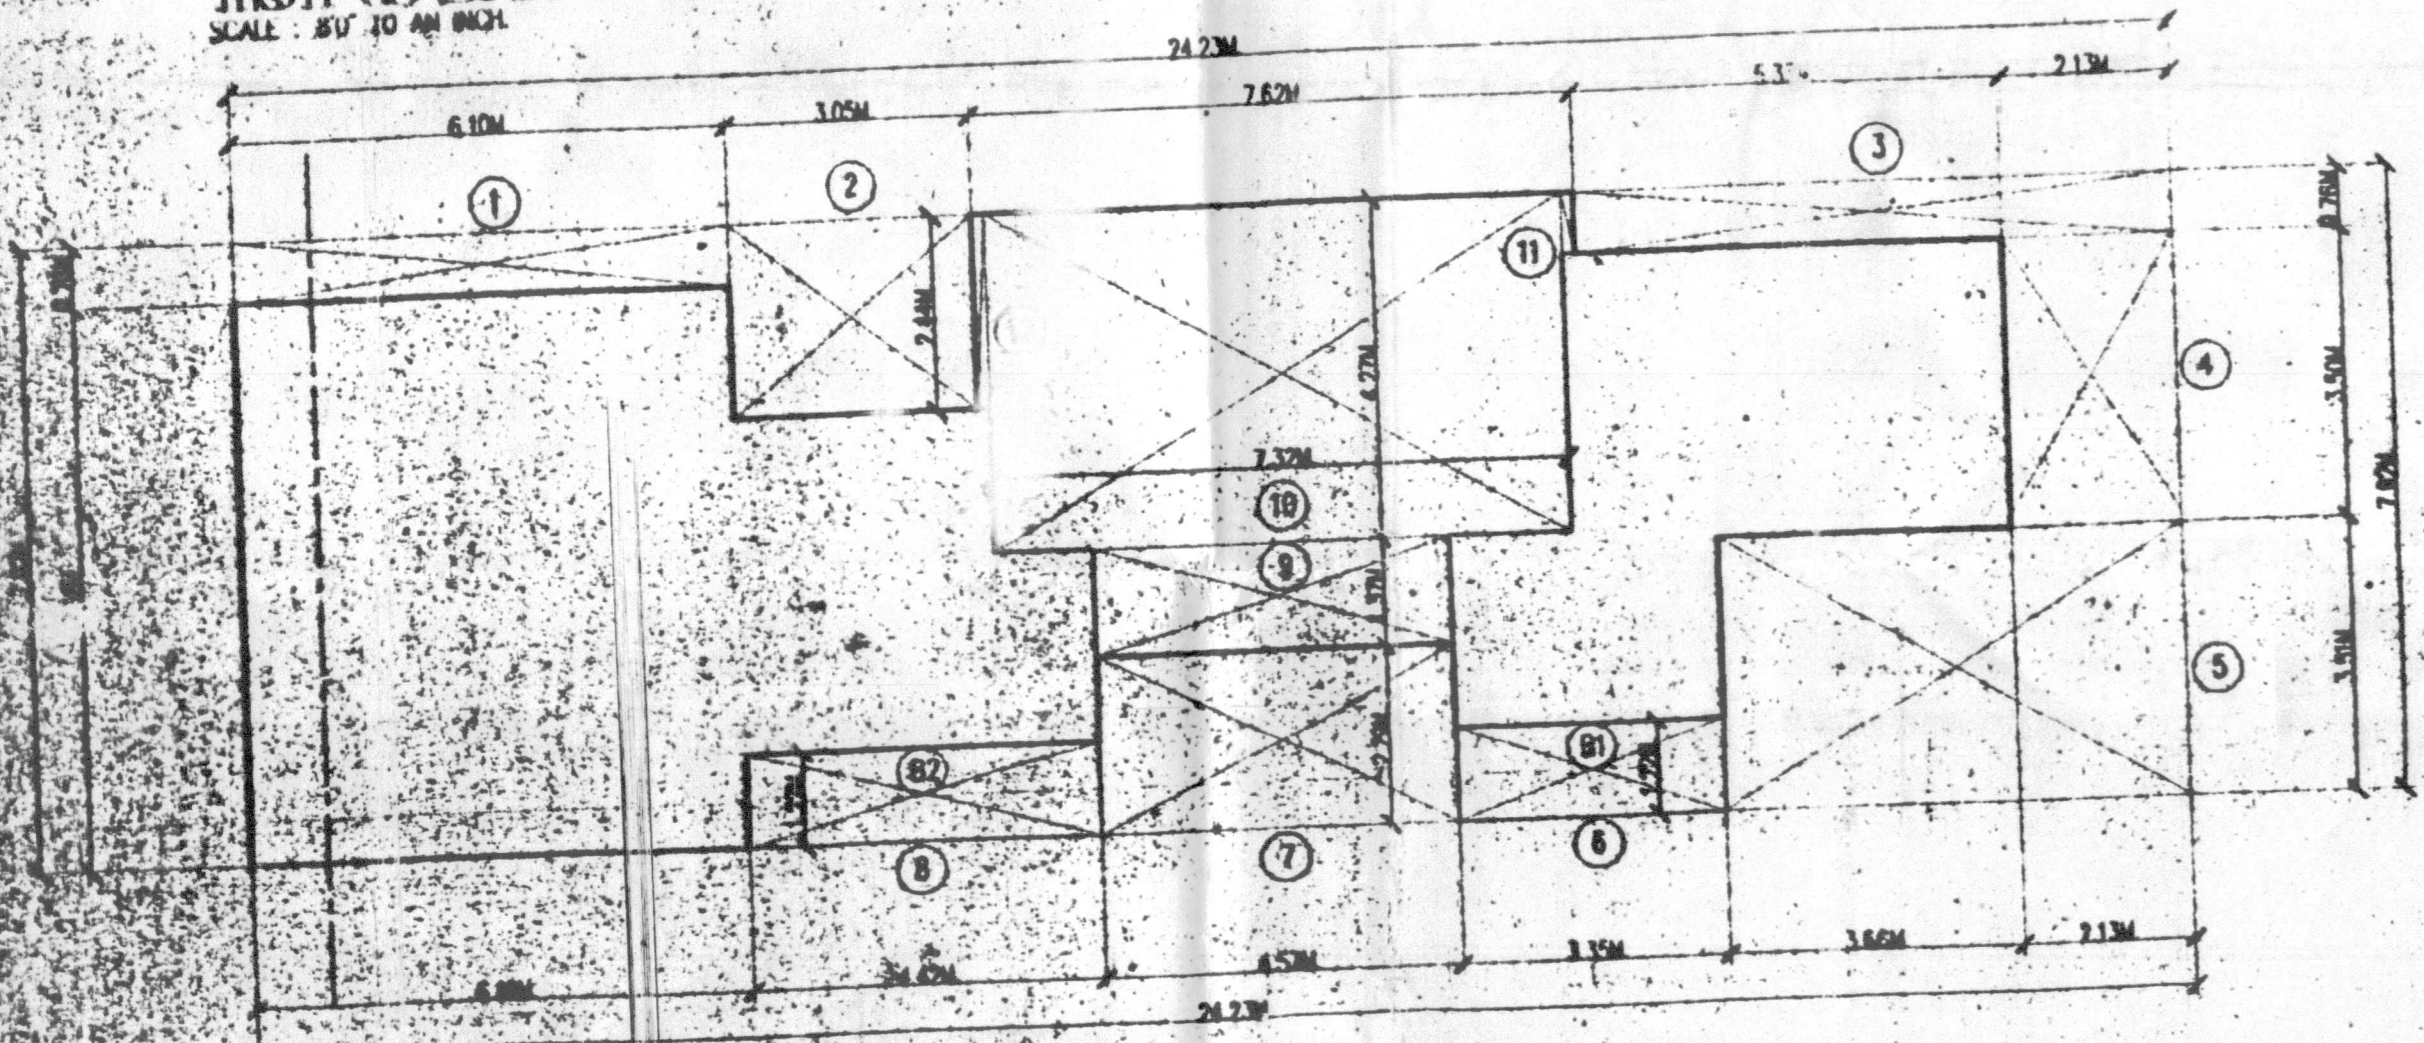

LINE DIAGRAM FOR 1ST & 2ND FLOOR  
SCALE: 80' TO AN INCH.

**BUILT-UP AREA CALCULATION FOR 1ST & 2ND FLOOR**

NO.	DESCRIPTION	AREA (SQ.MTS)
1	24.23 x 7.92	191.90 SQ.MTS.
2	3.80 x 0.20 x 21 NOS	15.96 SQ.MTS.
3	3.05 x 0.20 x 11 NOS	6.71 SQ.MTS.
4	7.47 x 0.20 x 11 NOS	16.33 SQ.MTS.
5	3.22 x 0.20 x 11 NOS	7.08 SQ.MTS.
6	5.72 x 0.20 x 11 NOS	12.59 SQ.MTS.
7	3.30 x 0.20 x 11 NOS	7.26 SQ.MTS.
8	4.57 x 0.20 x 11 NOS	10.00 SQ.MTS.
9	1.42 x 0.20 x 11 NOS	3.10 SQ.MTS.
10	6.37 x 0.20 x 11 NOS	13.99 SQ.MTS.
11	7.32 x 0.20 x 11 NOS	16.10 SQ.MTS.
12	0.26 x 0.20 x 11 NOS	0.57 SQ.MTS.
13	0.15 x 2.44 x 11 NOS	3.77 SQ.MTS.
<b>TOTAL</b>		<b>243.48 SQ.MTS.</b>
<b>TOTAL PROPOSED BUILT-UP AREA PER FLOOR</b>		<b>486.96 SQ.MTS.</b>

**BALCONY AREA CALCULATION FOR 1ST & 2ND FLOOR**

(B1)	3.35 x 1.22 x 1 NOS	4.09 SQ.MTS.
(B2)	4.42 x 1.22 x 1 NOS	5.39 SQ.MTS.
<b>TOTAL PROPOSED BALCONY AREA PER FLOOR</b>		<b>9.48 SQ.MTS.</b>
<b>100% PERMISSIBLE BALCONY AREA PER FLOOR</b>		<b>9.48 SQ.MTS.</b>
<b>TOTAL EXCESS BALCONY AREA PER FLOOR</b>		<b>0.00 SQ.MTS.</b>


**BUILT-UP AREA CALCULATION FOR 3RD FLOOR**

NO.	DESCRIPTION	AREA (SQ.MTS)
1	24.54 x 7.92	194.36 SQ.MTS.
2	8.40 x 0.20 x 11 NOS	18.48 SQ.MTS.
3	3.05 x 0.20 x 11 NOS	6.71 SQ.MTS.
4	7.47 x 0.20 x 11 NOS	16.33 SQ.MTS.
5	3.22 x 0.20 x 11 NOS	7.08 SQ.MTS.
6	5.72 x 0.20 x 11 NOS	12.59 SQ.MTS.
7	3.30 x 0.20 x 11 NOS	7.26 SQ.MTS.
8	4.57 x 0.20 x 11 NOS	10.00 SQ.MTS.
9	1.42 x 0.20 x 11 NOS	3.10 SQ.MTS.
10	6.37 x 0.20 x 11 NOS	13.99 SQ.MTS.
11	7.32 x 0.20 x 11 NOS	16.10 SQ.MTS.
12	0.26 x 0.20 x 11 NOS	0.57 SQ.MTS.
<b>TOTAL</b>		<b>243.48 SQ.MTS.</b>
<b>TOTAL PROPOSED BUILT-UP AREA ON 3RD FLOOR</b>		<b>486.96 SQ.MTS.</b>


**BALCONY AREA CALCULATION FOR 3RD FLOOR**

(B1)	3.35 x 1.22 x 1 NOS	4.09 SQ.MTS.
(B2)	4.42 x 1.22 x 1 NOS	5.39 SQ.MTS.
<b>TOTAL PROPOSED BALCONY AREA ON 3RD FLOOR</b>		<b>9.48 SQ.MTS.</b>
<b>100% PERMISSIBLE BALCONY AREA ON 3RD FLOOR</b>		<b>9.48 SQ.MTS.</b>
<b>TOTAL EXCESS BALCONY AREA ON 3RD FLOOR</b>		<b>0.00 SQ.MTS.</b>

3RD FLOOR PLAN.  
SCALE: 80' TO AN INCH.

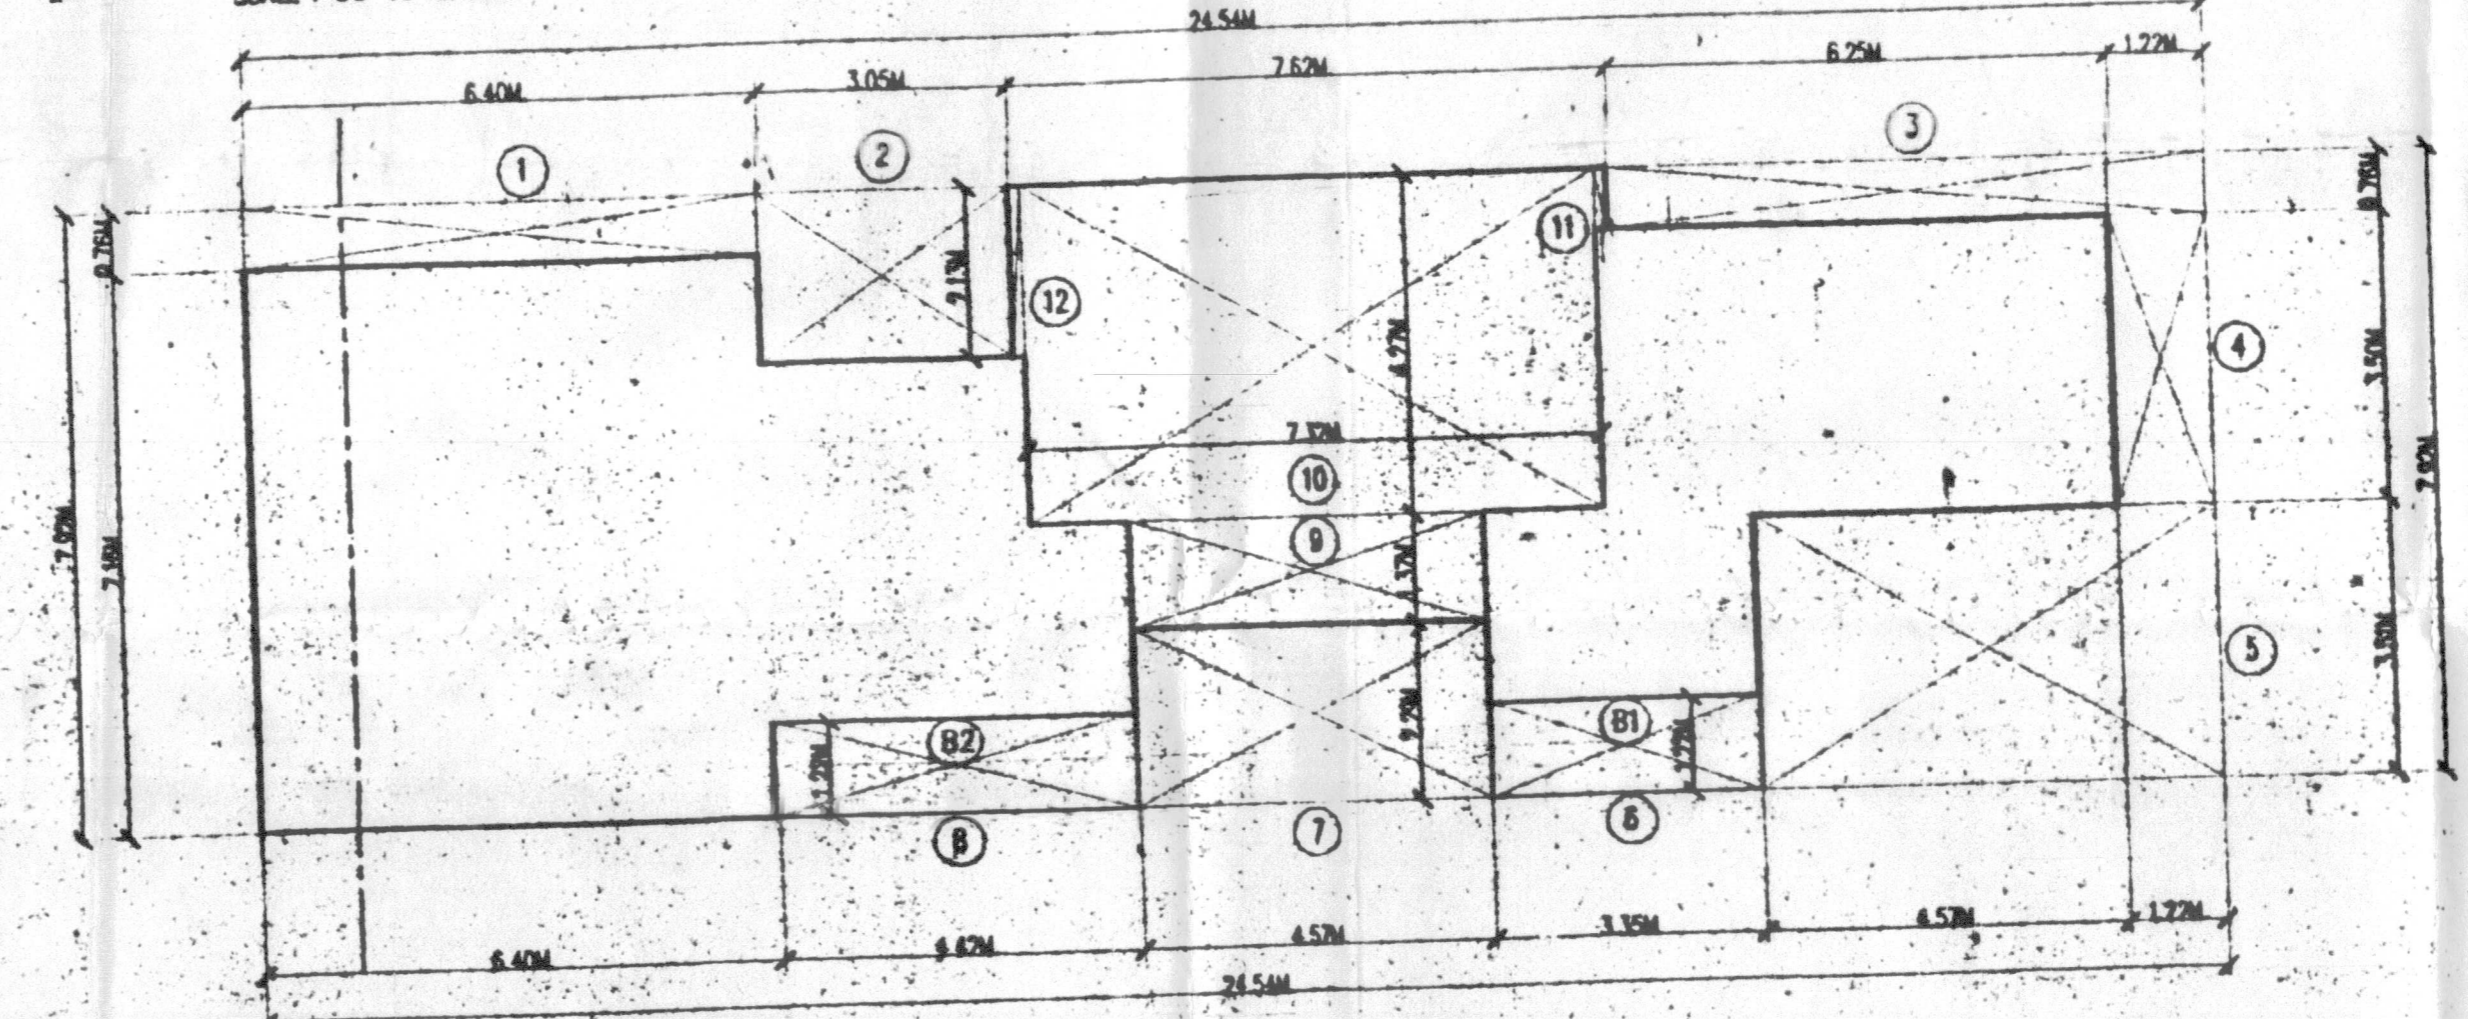

LINE DIAGRAM FOR 3RD FLOOR  
SCALE: 80' TO AN INCH.

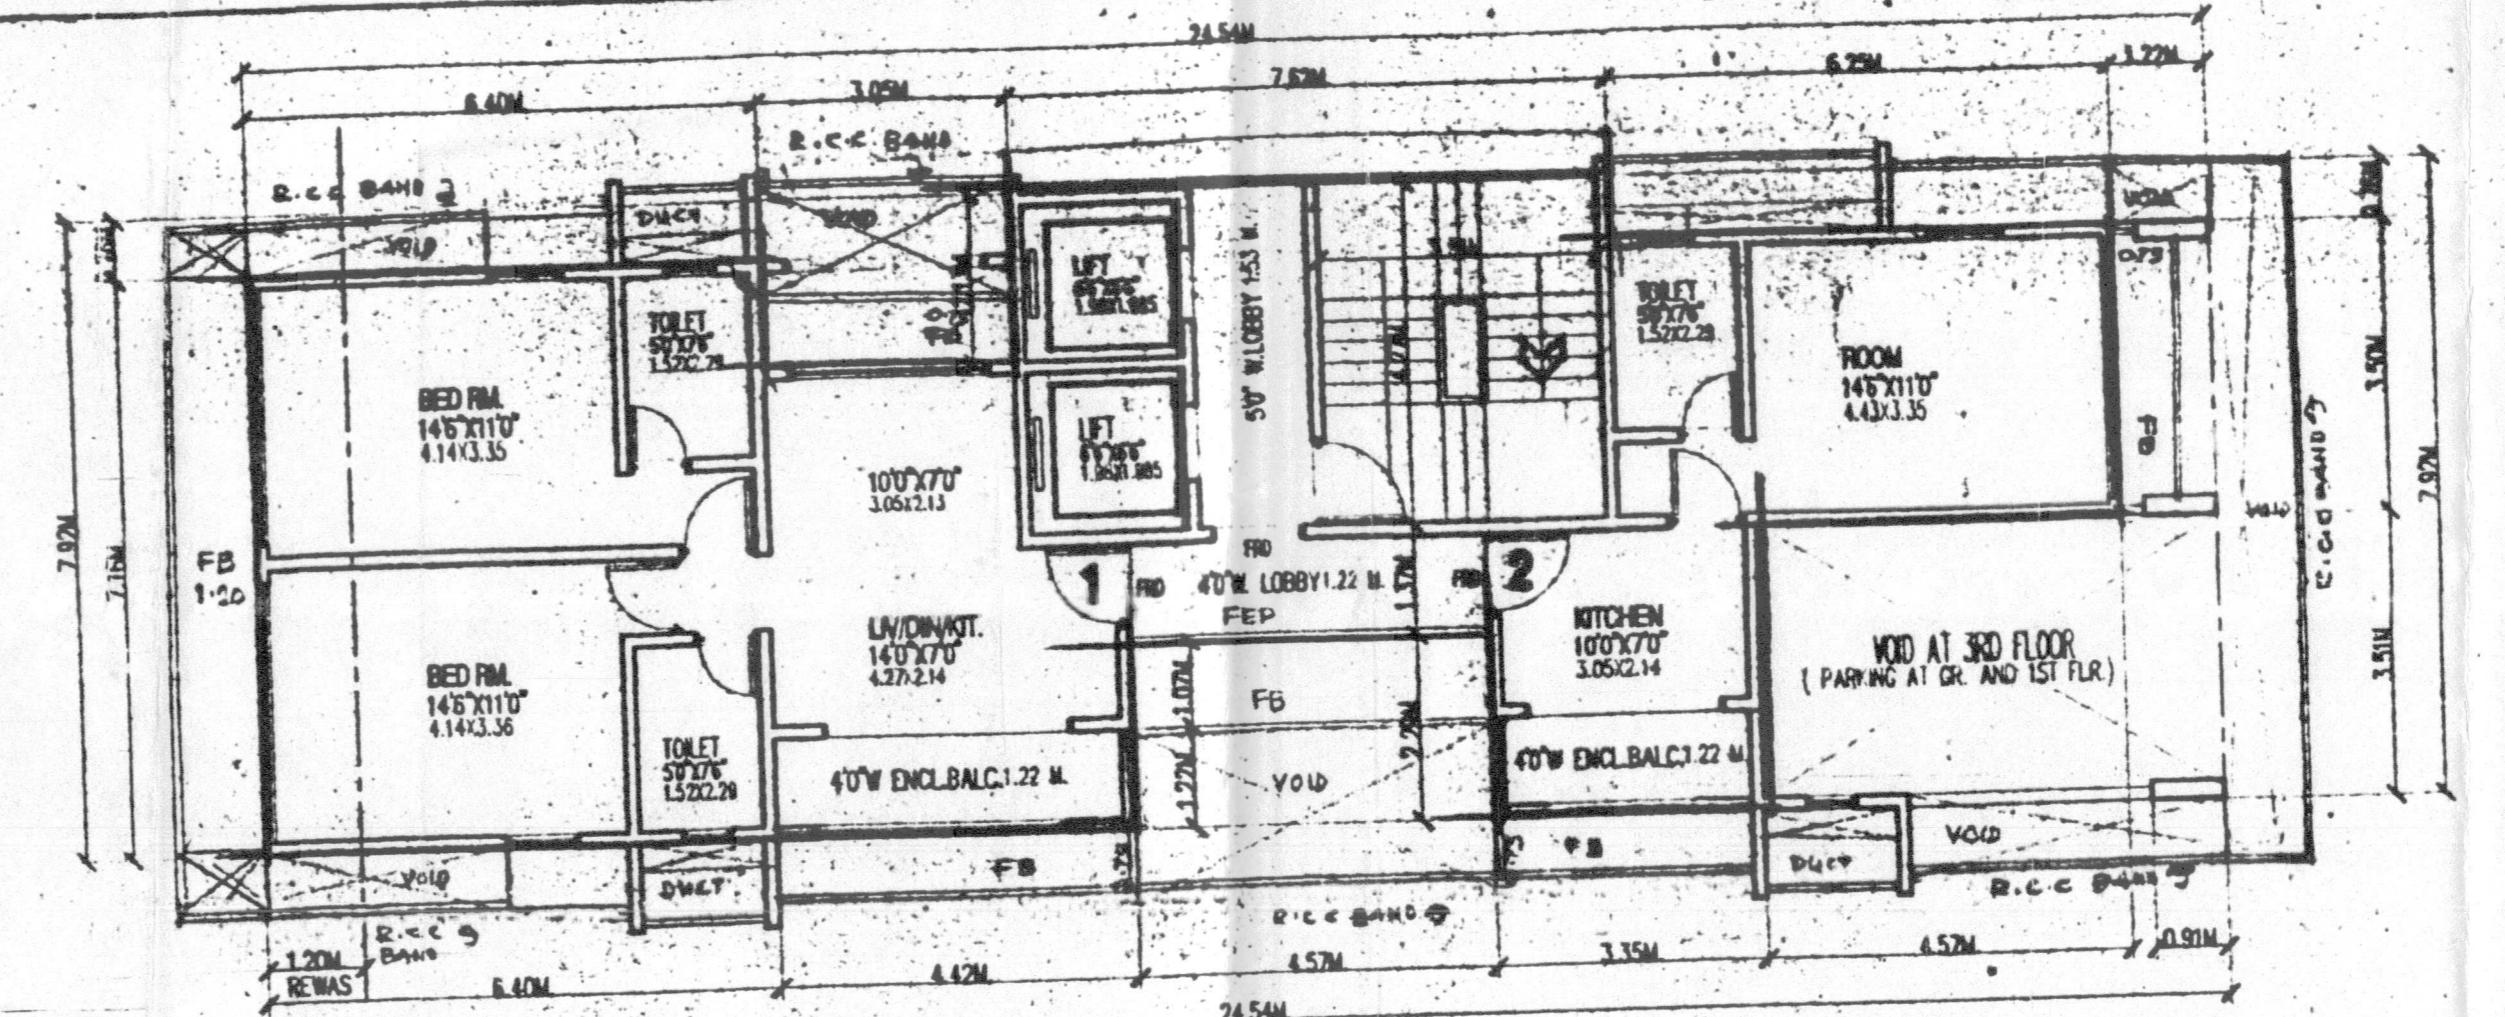

**PROFORMA - B.**

CONTENTS OF SHEET.  
1ST & 2ND FLOOR PLANS  
3RD FLOOR PLAN  
LINE DIAGRAM AND AREA CALCULATION.

STAMP OF DATE OF RECEIPT OF PLANS  
30 APR 2010

Stamp of acceptance of G.C.C. by the office letter under No. CR/ 2428/BSII/WS/AB dated 20/11/09.

STAMP OF DATE OF APPROVAL OF PLANS.

REV.	DESCRIPTION	DATE & SIGN.

**DESCRIPTION OF PROPOSAL AND PROPERTY.**

PROPOSED BUILDING ON PLOT BEARING CT&NO1/46 OF VILLAGE BAUDA, 15TH ROAD AT KHAD - WEST MUMBAI.

**NAME OF THE OWNER.**

Shri. R. T. Bijlani  
C.A. TO OWNERS

**SIGNATURE, NAME AND ADDRESS OF ARCHITECT.**

**R. & Javale**  
ARCHITECT  
1, SWEET HOME - 10-A ROAD, KHAD - WEST MUMBAI - 400 052. PHONE: 26122222

**NOTE.**

DATE: 28/12/2007  
SCALE: AS MENTIONED  
D.D. BY: \_\_\_\_\_