

40925L
Dipali Sonuwar

2/3

REVISED RESIDENTIAL BUILDING

IN S. NO. 297/2/2 PART, (CTS NO. 6245 PT.), AT PATHARDI SHIWAR, NASHIK.

FOR CHAIRMAN, BHARATRATNA Dr. BABASAHEB AMBEDKAR

(BACKWARD CLASSES) SAHAKARI GHRUHANIRMAN SANSTHA, PATHARDI, NASHIK.


APPROVED

The Plans amended in

As per the conditions mentioned in
the accompanying commencement

Certificate No. B2199 dated 28/06/2023

2023

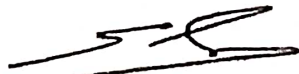

Executive Engineer


TOWN PLANING

Nashik Municipal Corporation


Nashik



W2	1.50 X 0.90	M.S. GLAZED WINDOW
W3	1.80 X 1.20	M.S. GLAZED WINDOW
V	0.60 X 0.60	M.S. GLASS LOUVERS

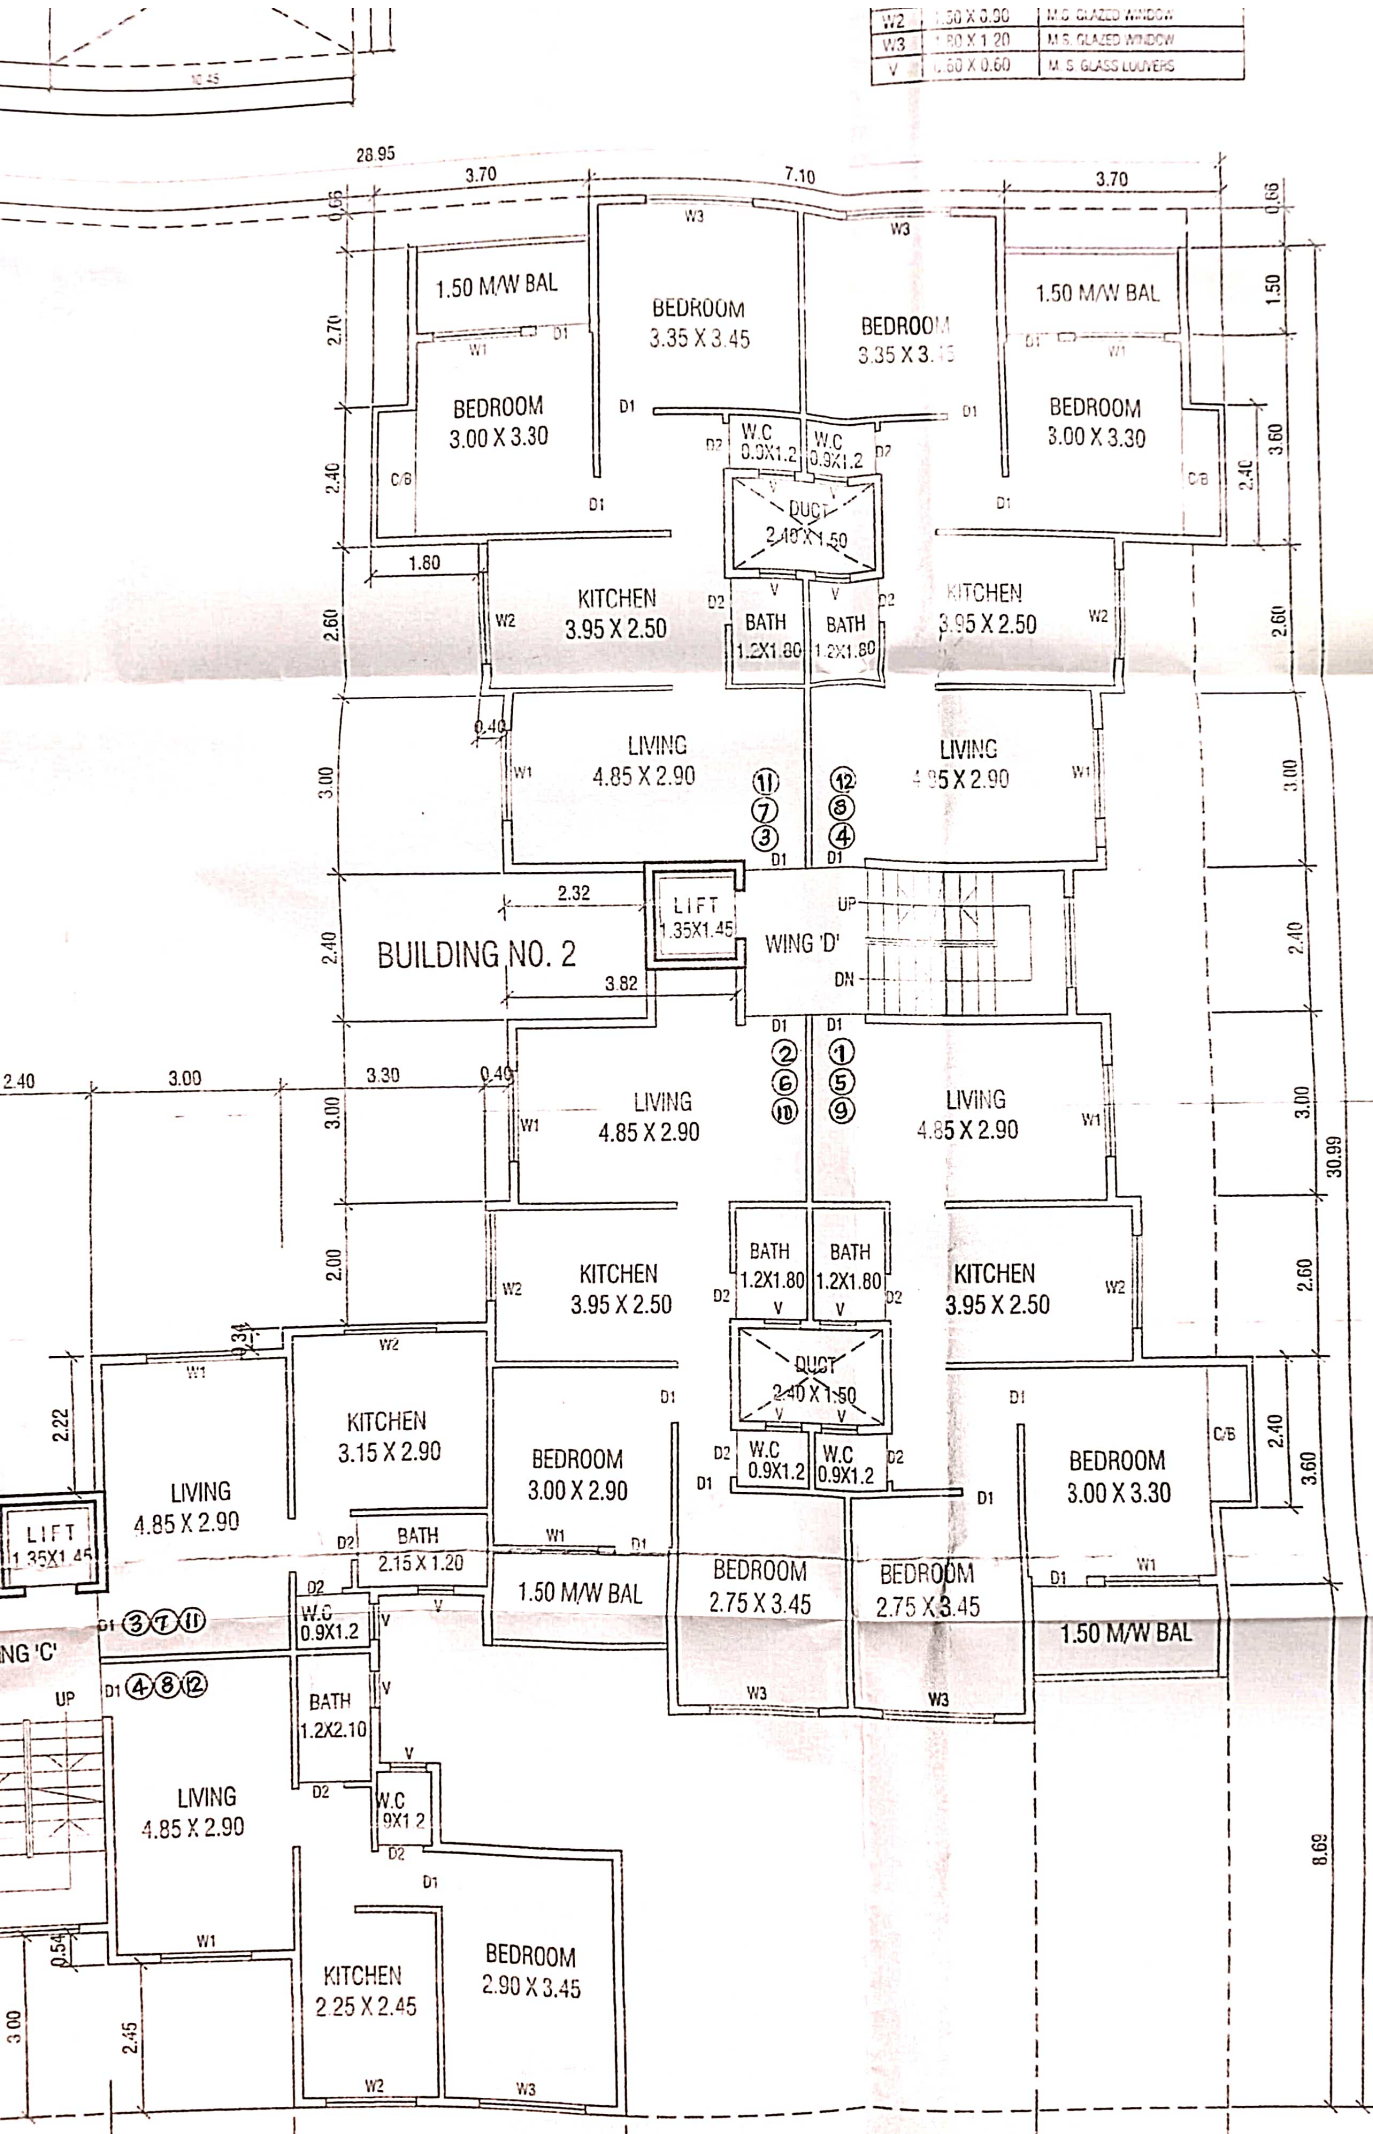


AREA DIAGRAM OF TYPICAL FLOOR OF BUILDING NO. 1
(FIRST SECOND & THIRD FLOOR)

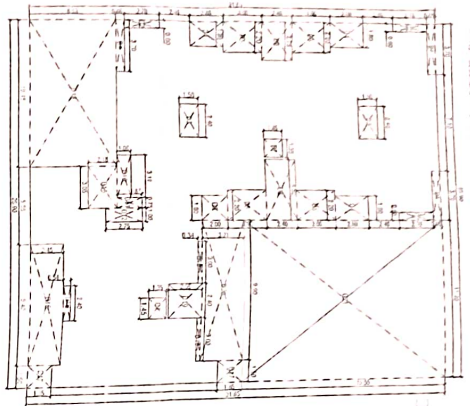

BUILT UP AREA ON TYPICAL FLOOR
FIRST SECOND & THIRD FLOOR

AREA DIAGRAM OF TYPICAL FLOOR OF BUILDING NO. 2
(FIRST SECOND & THIRD FLOOR)

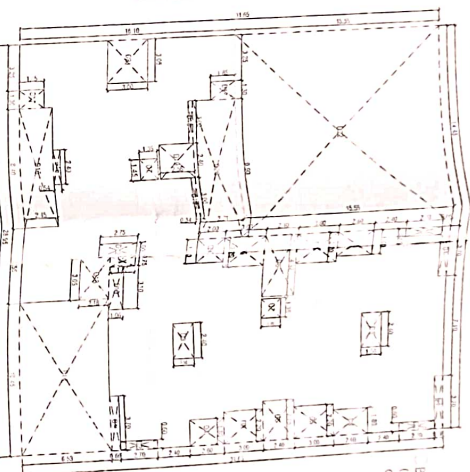

BUILT UP AREA ON TYPICAL FLOOR
FIRST SECOND & THIRD FLOOR


TYPICAL FLOOR PLAN
(FIRST SECOND & THIRD FLOOR)

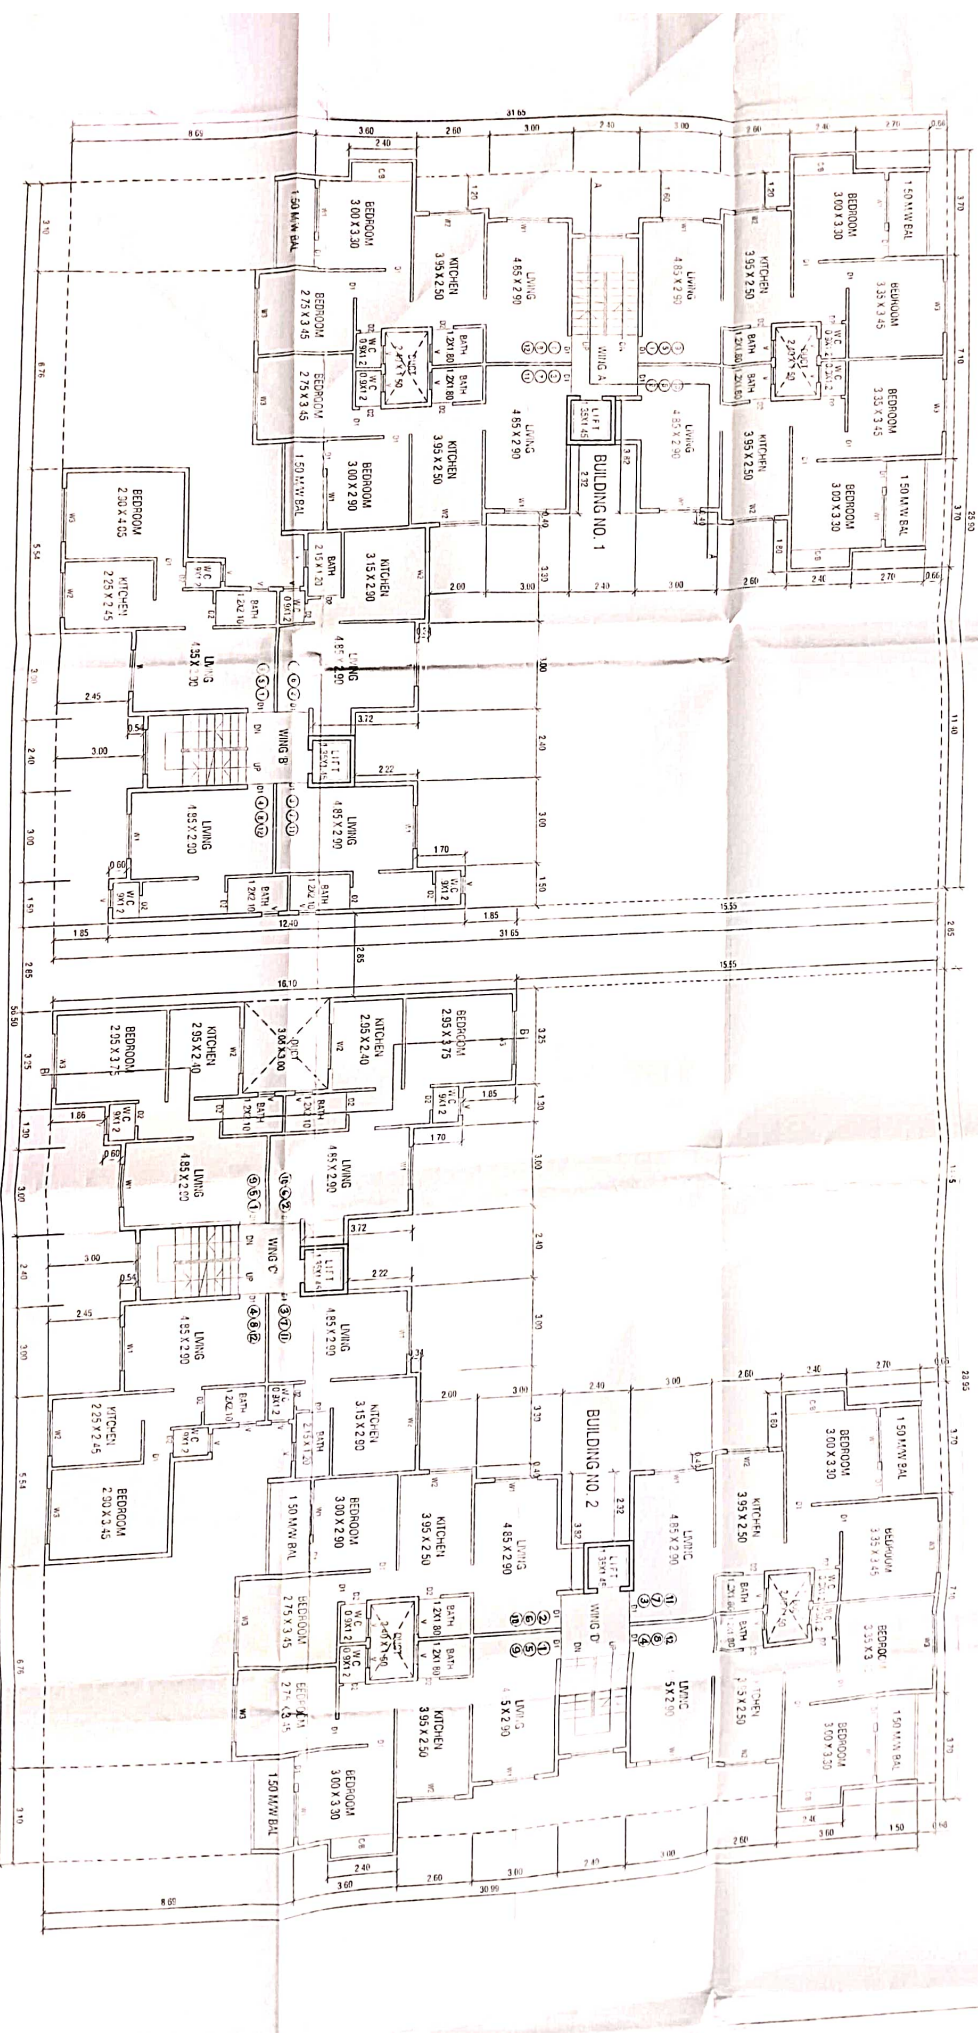


BUILDING NO. 1

BUILDING NO. 2


W3	1.80 X 1.20	M.S. GLAZED WINDOW
V	0.60 X 0.60	M.S. GLASS LlouvERS

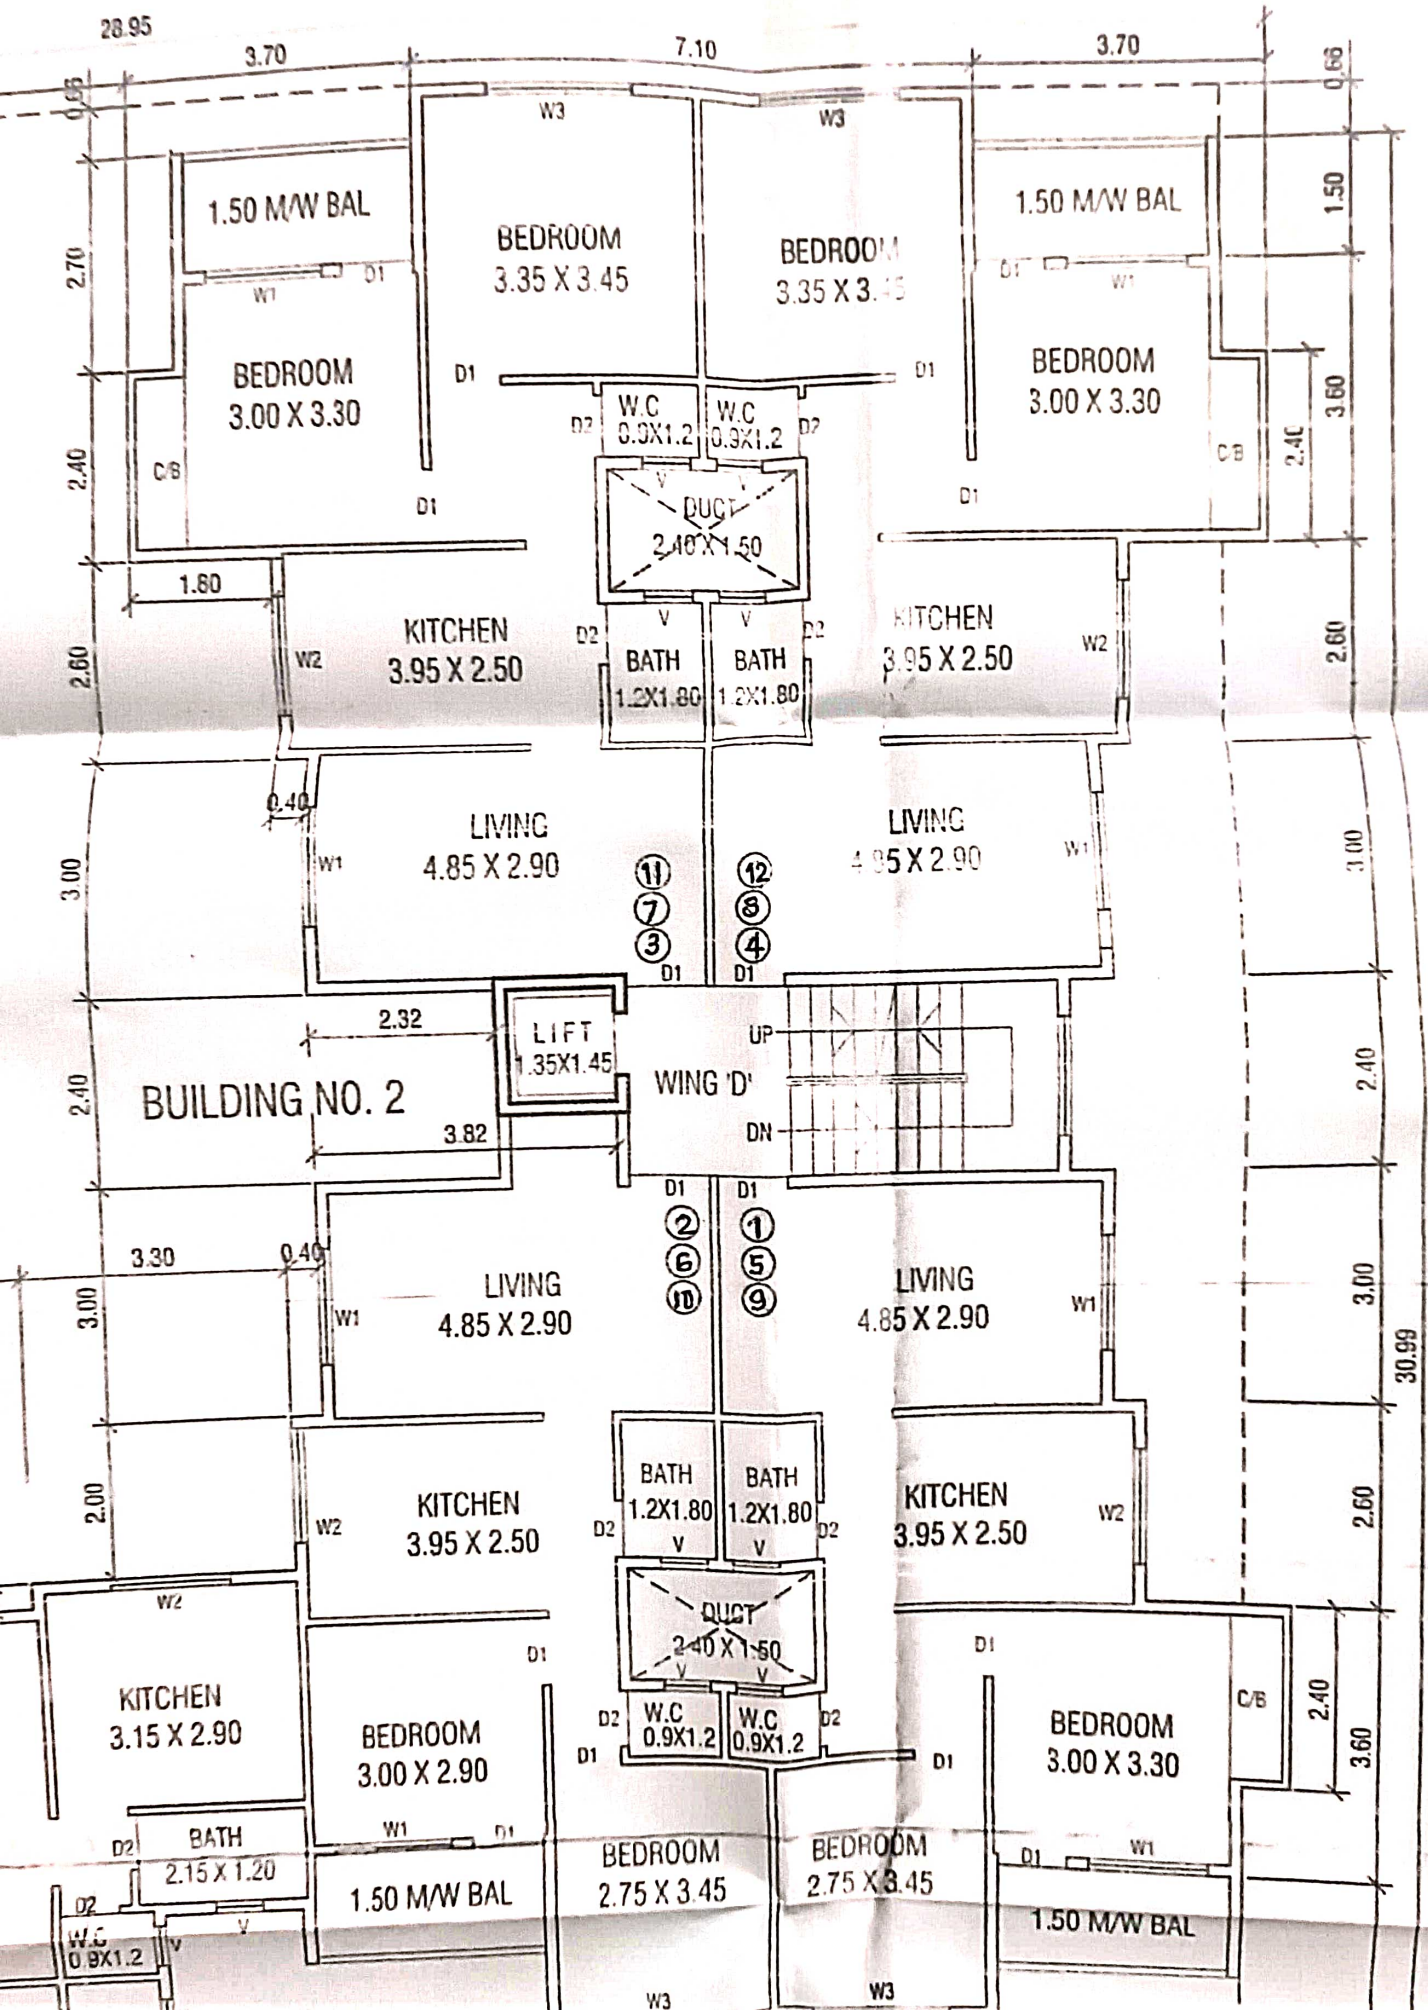

BUILDING NO. 2

WING 'D'

1.50 M/W BAL

BEDROOM
3.35 X 3.45

BEDROOM
3.35 X 3.45

1.50 M/W BAL

BEDROOM
3.00 X 3.30

BEDROOM
3.00 X 3.30

W.C.
0.9X1.2

W.C.
0.9X1.2

DUCT
2.40 X 1.50

KITCHEN
3.95 X 2.50

KITCHEN
3.95 X 2.50

BATH
1.2X1.80

BATH
1.2X1.80

LIVING
4.85 X 2.90

LIVING
4.85 X 2.90

LIFT
1.35 X 1.45

LIVING
4.85 X 2.90

LIVING
4.85 X 2.90

KITCHEN
3.95 X 2.50

KITCHEN
3.95 X 2.50

BATH
1.2X1.80

BATH
1.2X1.80

DUCT
2.40 X 1.50

KITCHEN
3.15 X 2.90

BEDROOM
3.00 X 2.90

BEDROOM
3.00 X 3.30

BATH
2.15 X 1.20

BEDROOM
2.75 X 3.45

BEDROOM
2.75 X 3.45

1.50 M/W BAL

W.C.
0.9X1.2

1.50 M/W BAL

W3

W3