

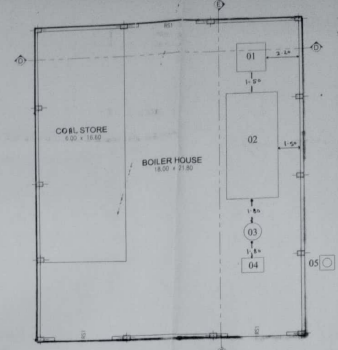


PRODUCED BY AN AUTODESK EDUCATIONAL PRODUCT

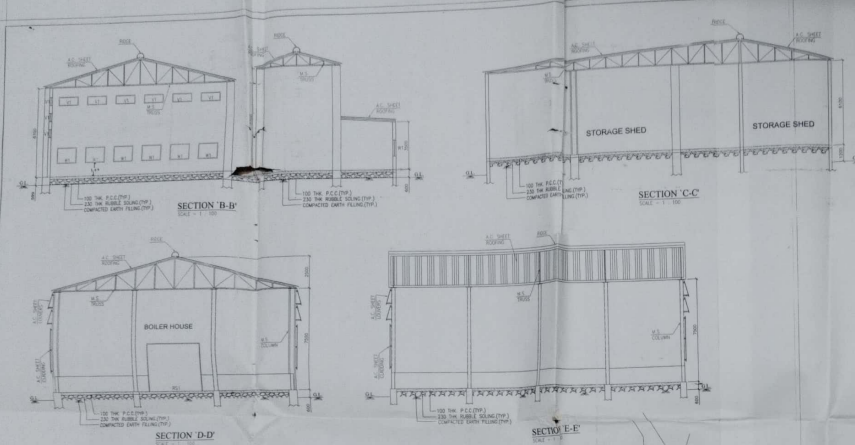


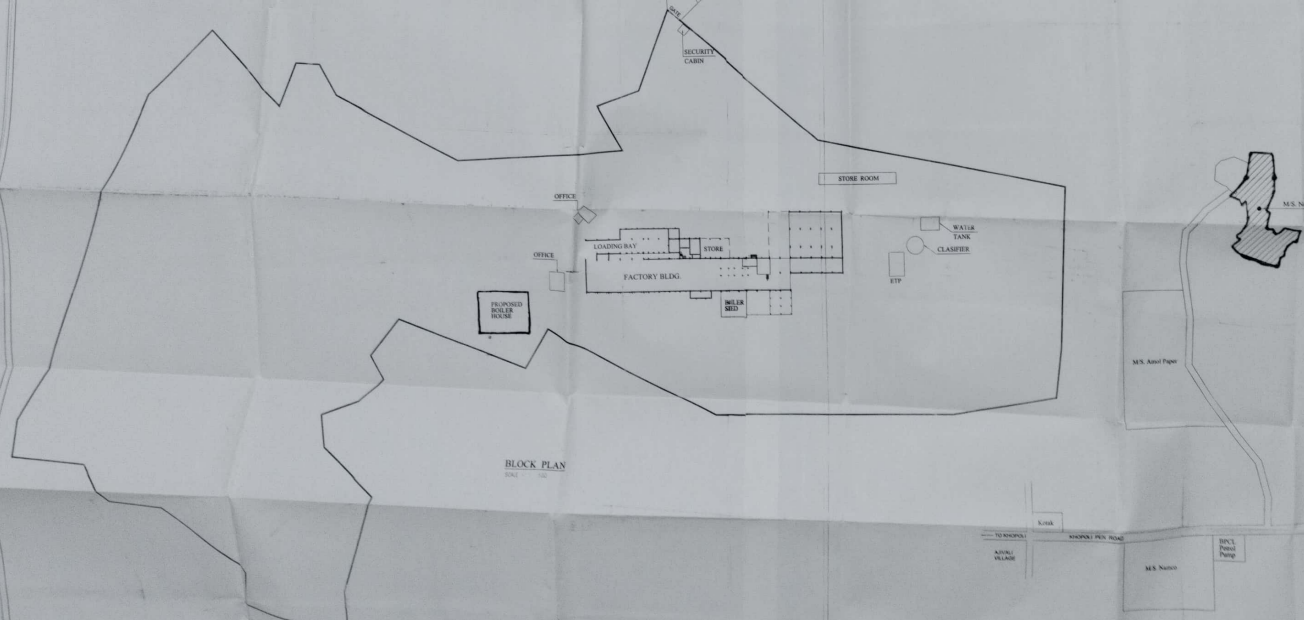

BLOCK PLAN
SCALE = 1 : 100

LOCATION PLAN
SCALE = 1 : 100















STAMP OF APPROVAL

Approved subject to the conditions
Communicated under this office Letter
No. PLN/SPR / R-281/2014/ 5089 / Raigad
dated 24 DEC 2014 Without prejudice to
the provision of the Factories Act, 1948
and the Rules prescribed thereunder

- This approval is valid subject to
- a) "No Objection Certificate" from
the Director of Industries under
Mumbai Metropolitan Regional Plan
Policy.
 - b) Approval from local authority /
Maharashtra Industrial Development
Corporation.

[Handwritten Signature]

**Joint Director,
Industrial Safety & Health
(Govt. of Maharashtra, Raigad)**

SCHEDULE OF DOORS & WINDOWS

SR. NO.	TYPE	DESCRIPTION	SIZE
1	RS1	M.S. ROOLING SHUTTER	4.00 x 3.50
2			
3			
4			
5			

SCHEDULE OF MACHINERY

SR. NO.	DESCRIPTION	SIZE	QTY.
01	OIL TANK	2.00x2.00	1
02	BOILER	3.50x7.50	1
03	CYCLONE	1.20 ϕ	1
04	BLOWER	1.00x1.50	1
05	CHIMNEY	0.60 ϕ	1
06	-	-	1
07	-	-	-
08	-	-	-

PRODUCED BY AN AUDIO-ESK EDUCATIONAL PRODUCT

KGN Dhaba

TO PEN →

NOTE:-

BOUNDARY OF THE FACTORY PLOT SHOWN IN RED COLOUR.
PROPOSED WORK SHOWN IN PINK COLOUR.
ALL DIMENSIONS ARE IN MTRS.

M/S. NEW BOMBAY PAPER MILL PVT. LTD
VILLAGE AGIVALI, TALUKA-KHALAPUR,
KHOPOLI PEN ROAD, DIST-RAIGAD.

**TITLE:- FACTORY SHED PLAN &
SECTIONS WITH BLOCK PLAN**

SCALE:- 1:100

DATE:- 05.11.2014

DRAWN BY:- praveen

CHECKED BY:- NK

Sai Tech Engineers & Technociates
215, Annexe Prabhat Centre, Sector-1A,
cbd Belapur,
Navi Mumbai-400 614
CONTACT NO.- +91 9869311729


DRAWING NO. :- 001

AUTHORISED SIGNATORY:-


New Bombay
Paper Mills Pvt. Ltd.

Director


Drg Prepared by : Praveen M. Bhondve
Mob.-8308855333, email - devendraservices2010@gmail.com

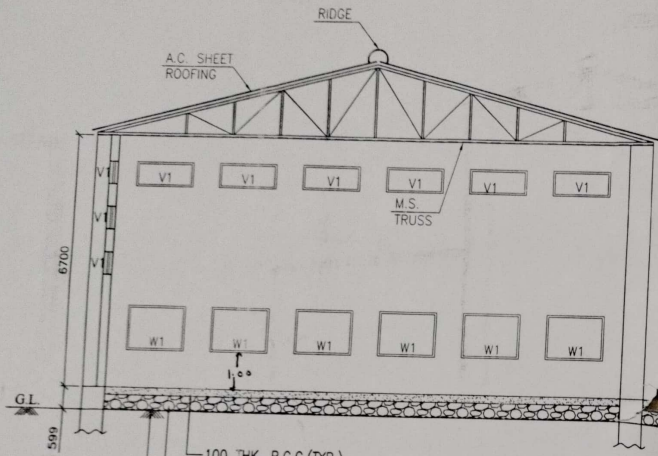


SECTION 'B-B'
SCALE - 1 : 100

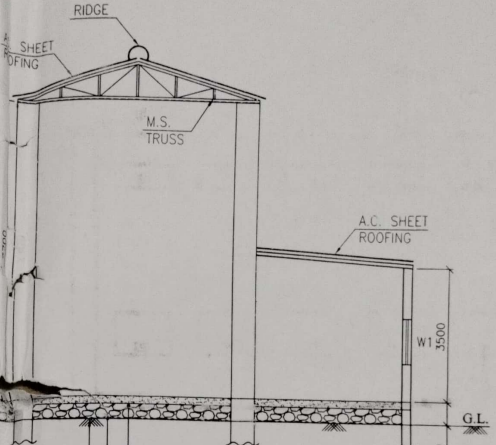


100 THK. P.C.C. (TYP.)
230 THK RUBBLE SOLING (TYP.)
COMPACTED EARTH FILLING (TYP.)

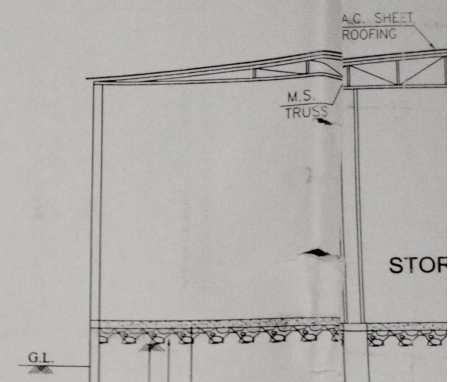

100 THK. P.C.C. (TYP.)
230 THK RUBBLE SOLING (TYP.)
COMPACTED EARTH FILLING (TYP.)

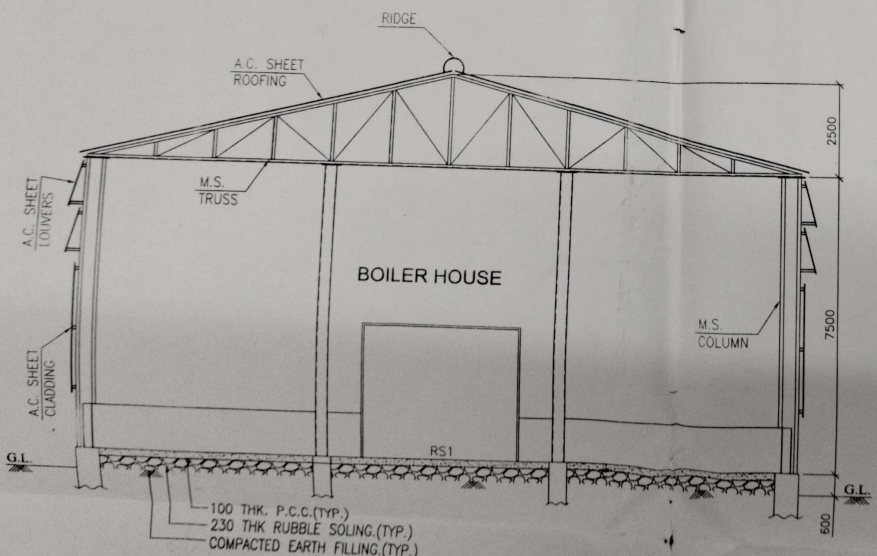


SECTION 'D-D'
SCALE - 1 : 100

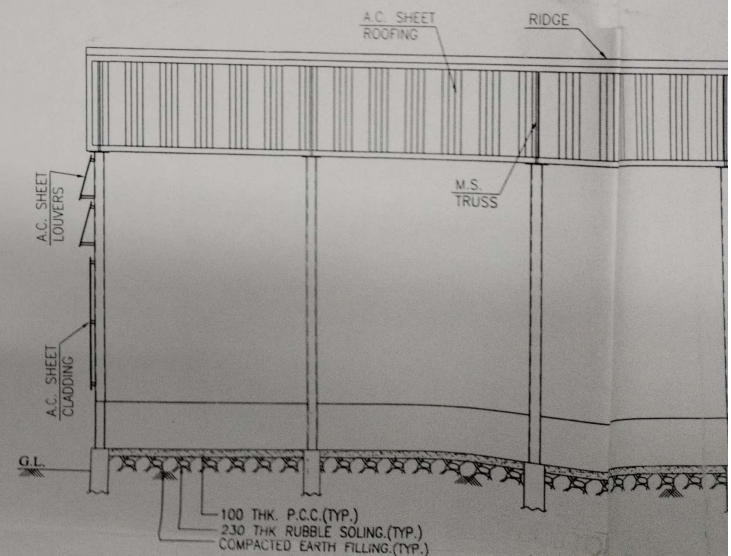


100 THK. P.C.C. (TYP.)
230 THK RUBBLE SOLING (TYP.)
COMPACTED EARTH FILLING (TYP.)

SECTION 'E-E'
SCALE - 1 : 100


PRODUCT

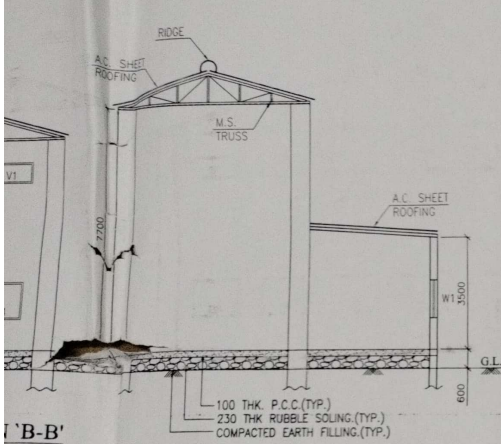


SECTION 'B-B'
SCALE - 1 : 100

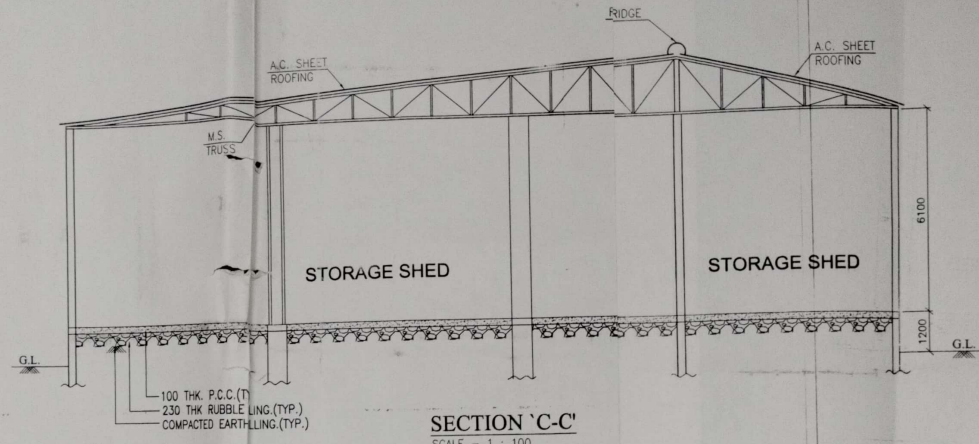

SECTION 'C-C'
SCALE - 1 : 100

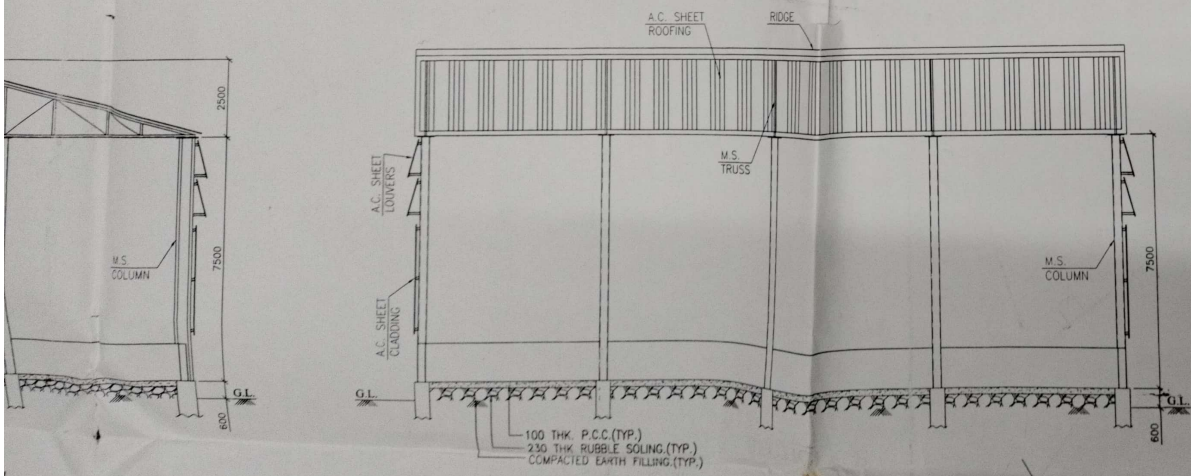


SECTION 'E-E'
SCALE - 1 : 100

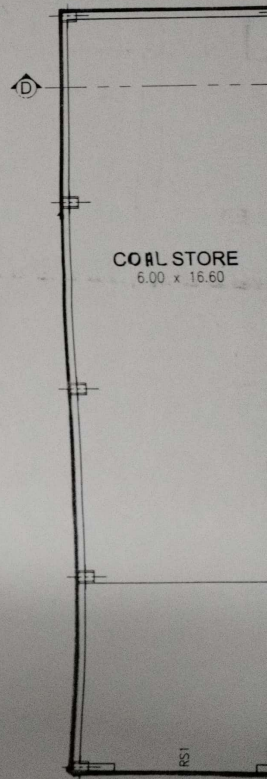


COAL STORE
6.00 x 16.60

GROUND
FOR P...
SCALE - 1 : 100

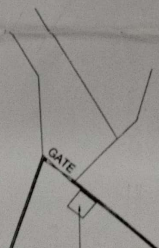

CT

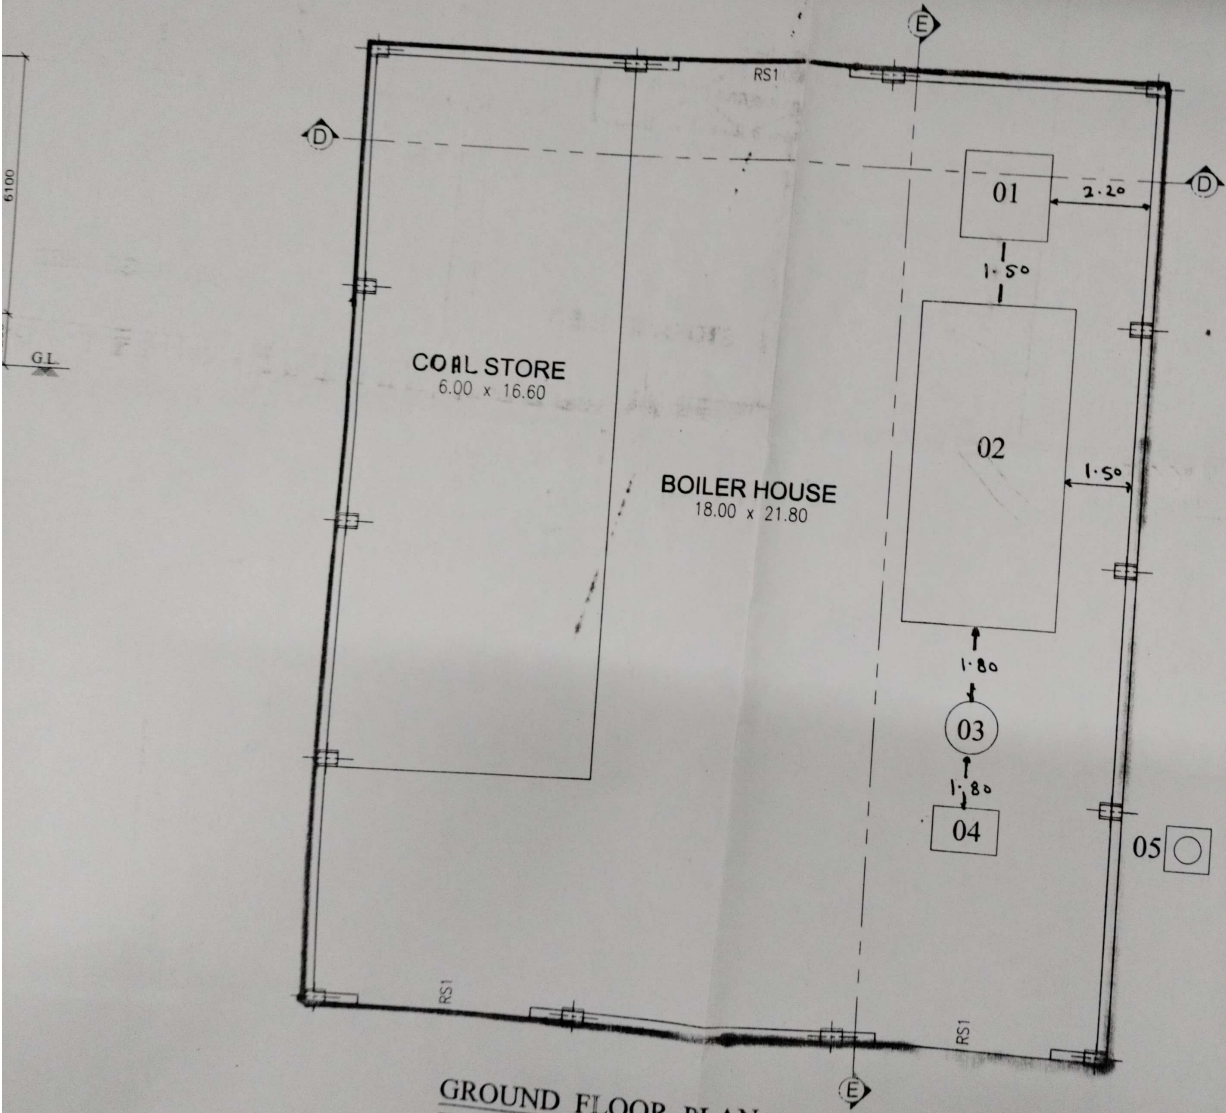

**GROUND FLOOR PLAN
FOR PROPOSED BOILER HOUSE**
SCALE - 1 : 100

A.C. SHEET
CLADDING
G.L.
100 THK. P.C.C.(TYP.)
230 THK RUBBLE SOLING.(TYP.)
COMPACTED EARTH FILLING.(TYP.)

SECTION 'E-E'
SCALE - 1

GATE

SECURITY
CABIN

STORE ROOM

OFFICE

WATER
TANK
CLASIFIER

LOADING BAY

STORE


ETP

OFFICE

FACTORY BLDG.

BOILER
SHED

PROPOSED
BOILER
HOUSE

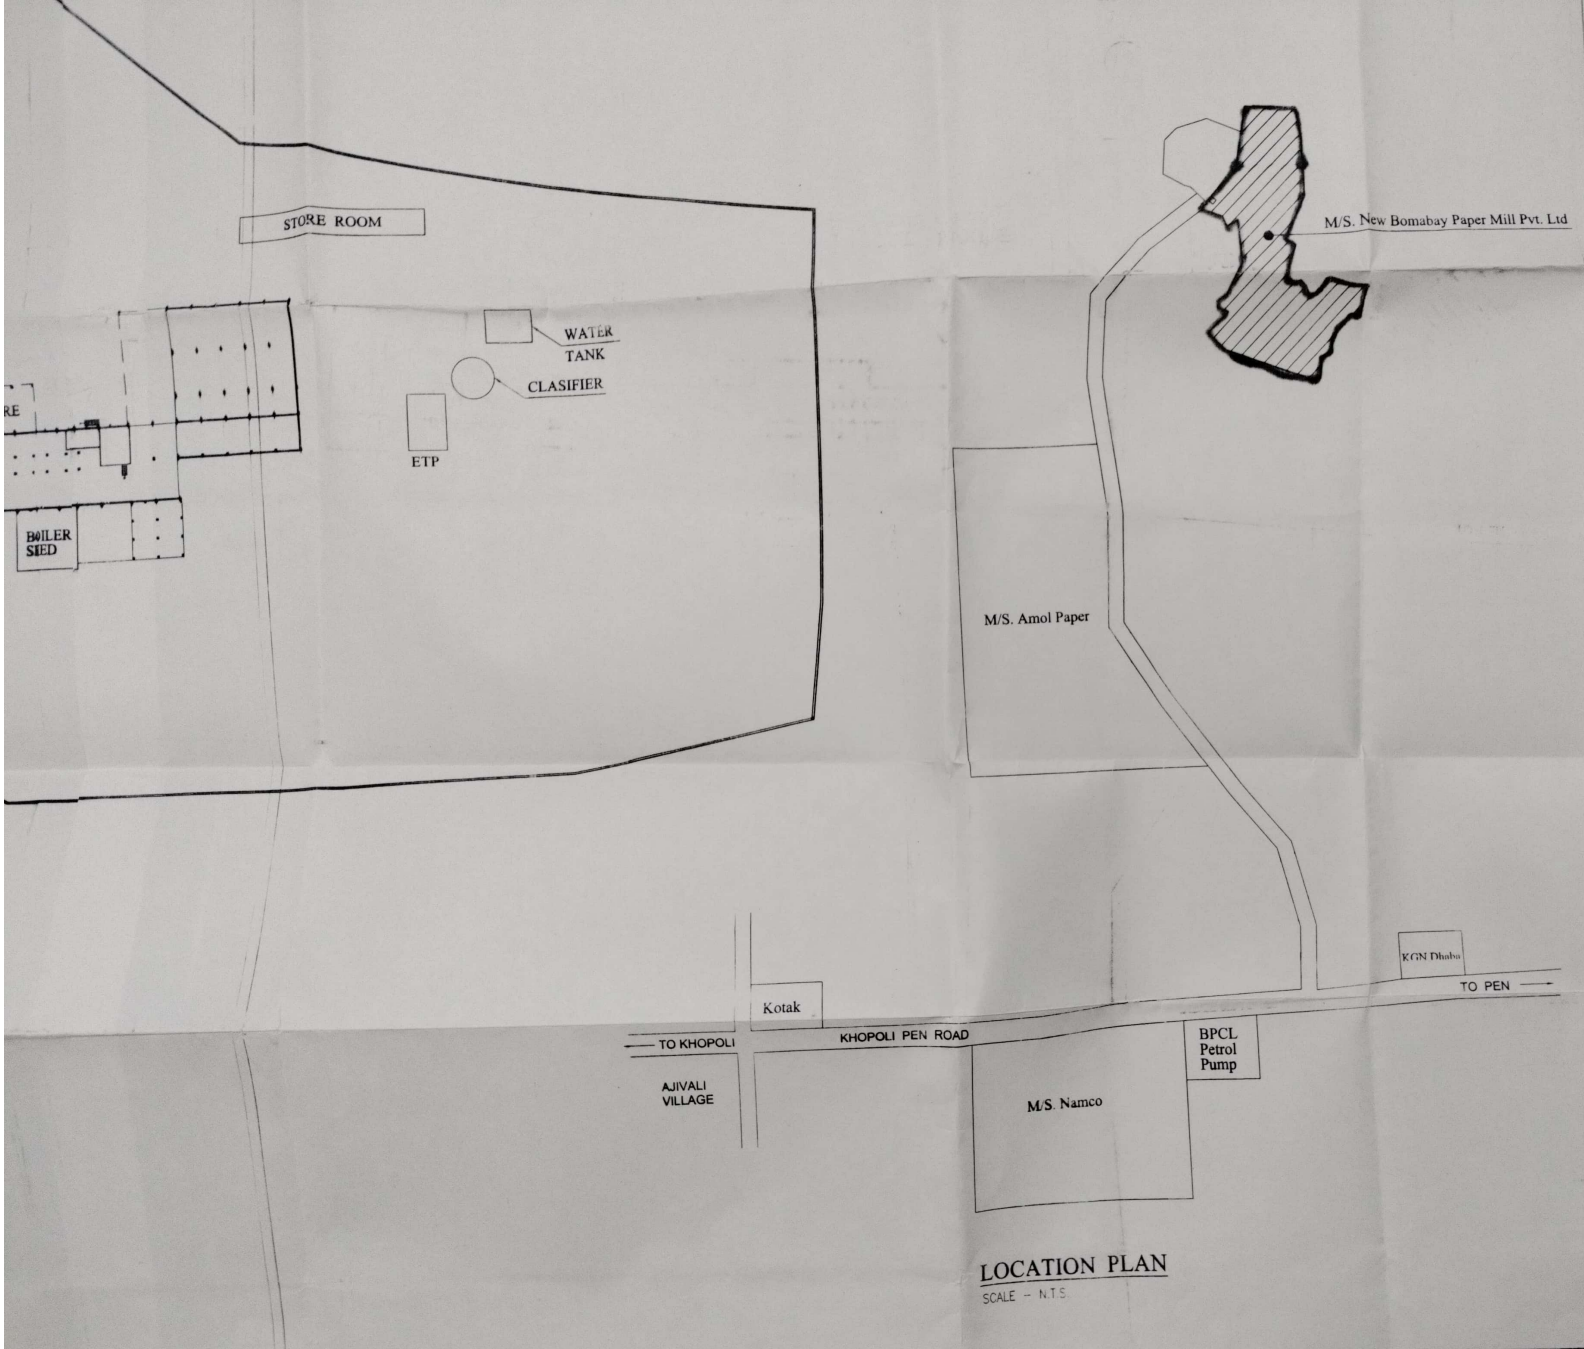

LOCATION PLAN
SCALE - N.T.S.

NOTE:-
BOUNDARY OF THE FACTORY PLOT SHOWN IN RED COLOUR
PROPOSED WORK SHOWN IN PINK COLOUR.
ALL DIMENSIONS ARE IN MTRS.

M/S. NEW BOMBABAY PAPER
VILLAGE AGIVALI, TALUKA-KHOPOLI
KHOPOLI PEN ROAD, DIST-R



TITLE:- **FACTORY SHED PLAN & SECTIONS WITH BLOCK**

SCALE:- 1:100	Sai Tech Engin
DATE:- 05.11.2014	215, Annexe Prabha
DRAWN BY:- praveen	abd Belapur,
CHECKED BY:- NK	Wari Mumbai-400 6
	CONTACT NO.- +91






AUTHORISED SIGNATORY:-
New Paper h

Drg Prepared by : Praveen M. Bhoneve
Mob-8308855333, email - devendraservices2010@gmail.com


PRODUCED BY AN AUTODESK EDUCATIONAL PRODUCT

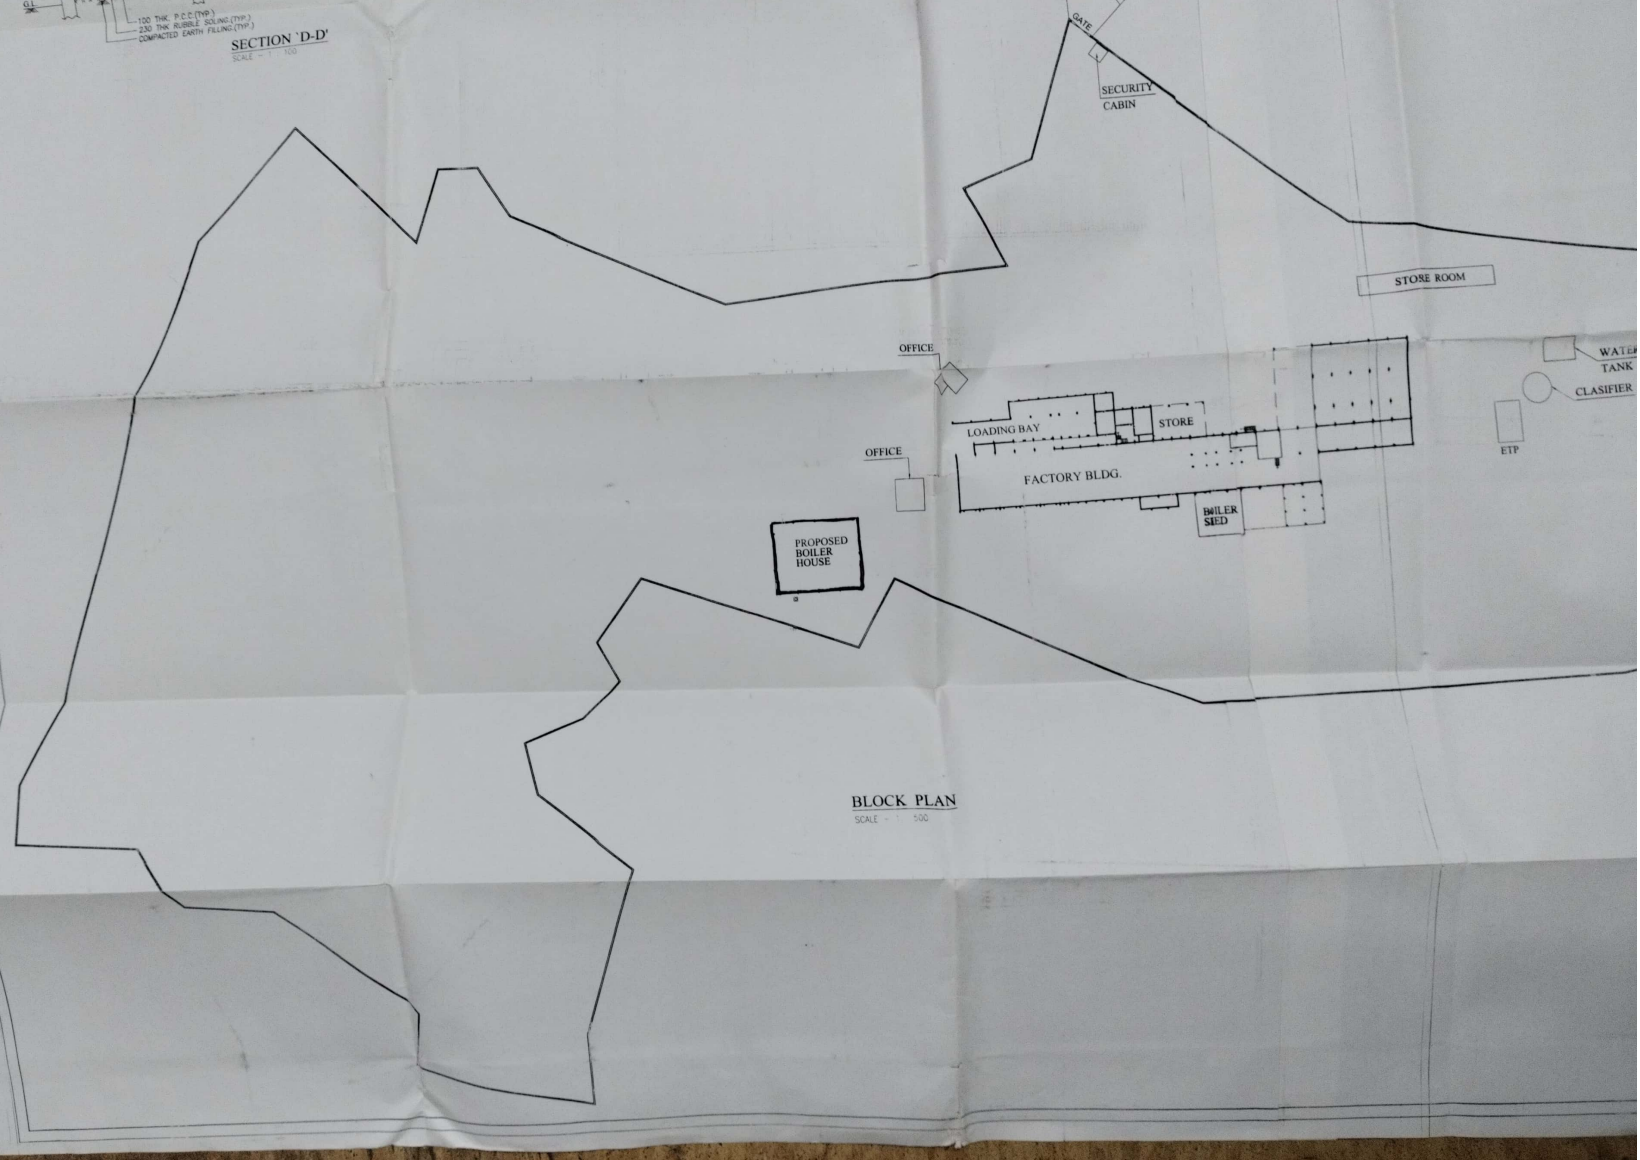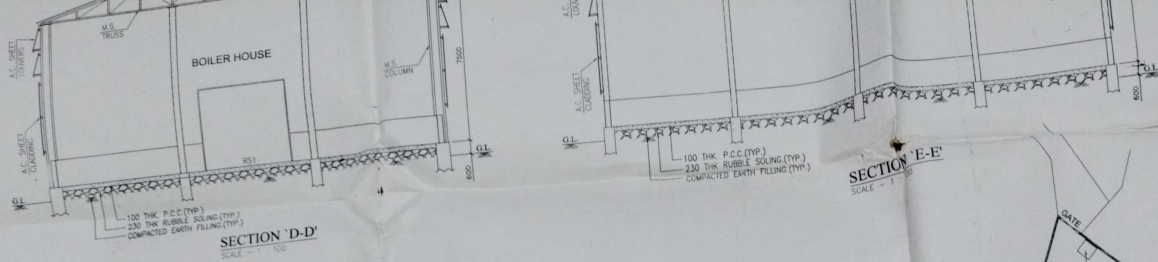


PRODUCED BY AN AUTODESK EDUCATIONAL PRODUCT

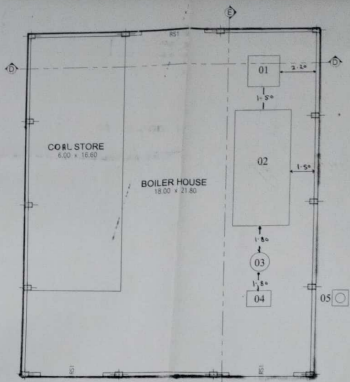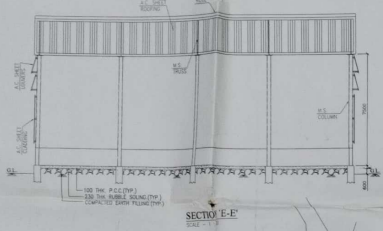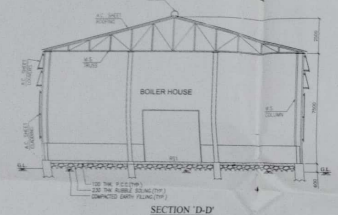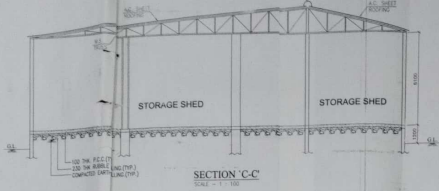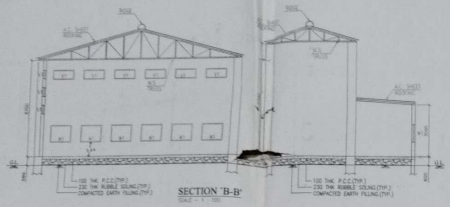

GROUND FLOOR PLAN FOR PROPOSED BOILER HOUSE
SCALE - 1/100

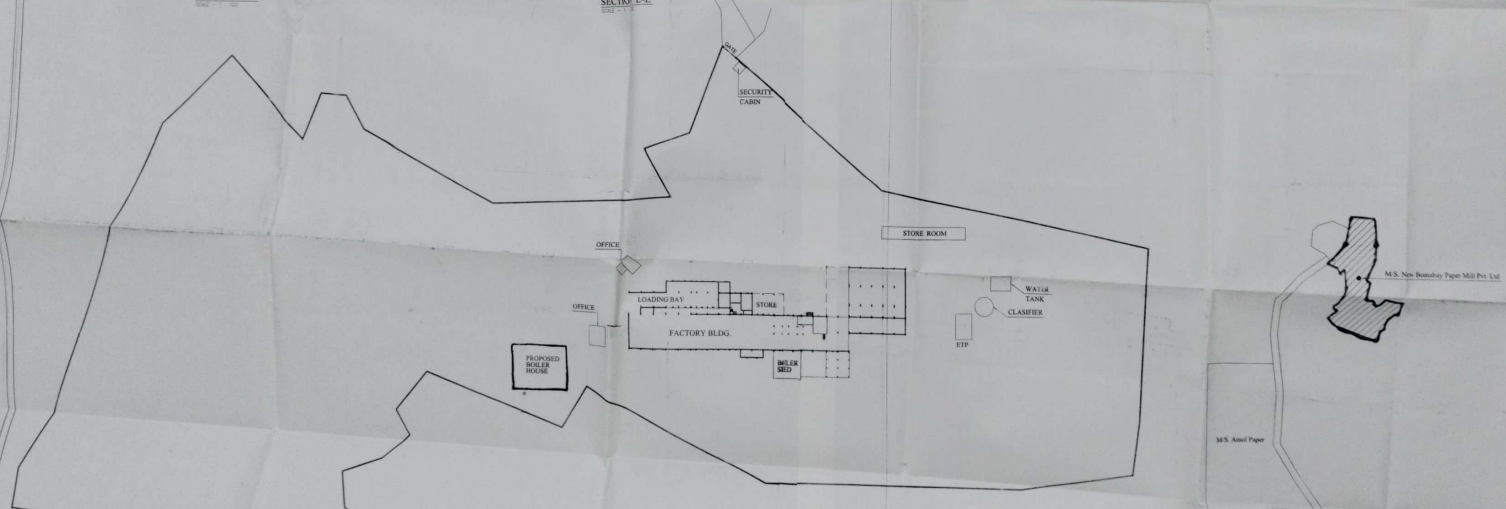

BLOCK PLAN

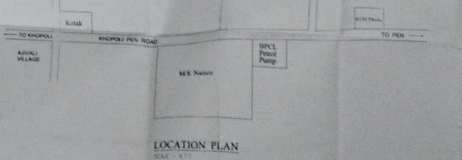

LOCATION PLAN

STAMP OF APPROVAL


Joint Director,
Industrial Safety & Health
Govt. of Maharashtra, Raigad

SCHEDULE OF DOORS & WINDOWS

SR NO	TYPE	DESCRIPTION	SIZE
1	RS1	M.S. ROLLING SHUTTER	4.00 x 3.50
2			
3			
4			

SCHEDULE OF MACHINERY

SR NO	DESCRIPTION	SIZE	QTY
01	OIL TANK	2.00x2.00	1
02	BOILER	3.00x7.50	1
03	CYLINDER	1.50x1.50	1
04	BLOWER	1.50x1.50	1
05	CHIMNEY	2.00x2.00	1
06			
07			
08			

NOTE:
BOUNDARY OF THE FACTORY PLOT SHOWN IN RED COLOUR
PROPOSED BLDG SHOWN IN PINK COLOUR
ALL DIMENSIONS ARE IN METERS


M/S. NEW BOMNABAY PAPER MILL PVT. LTD
VILLAGE ABINA, TALUKA-KHALAPUR,
KANDHOLI PEN (HADD), DIST-RAIGAD.

TITLE: FACTORY SHED PLAN &
SECTIONS WITH BLOCK PLAN

SCALE: 1/100
DATE: 05.11.2014



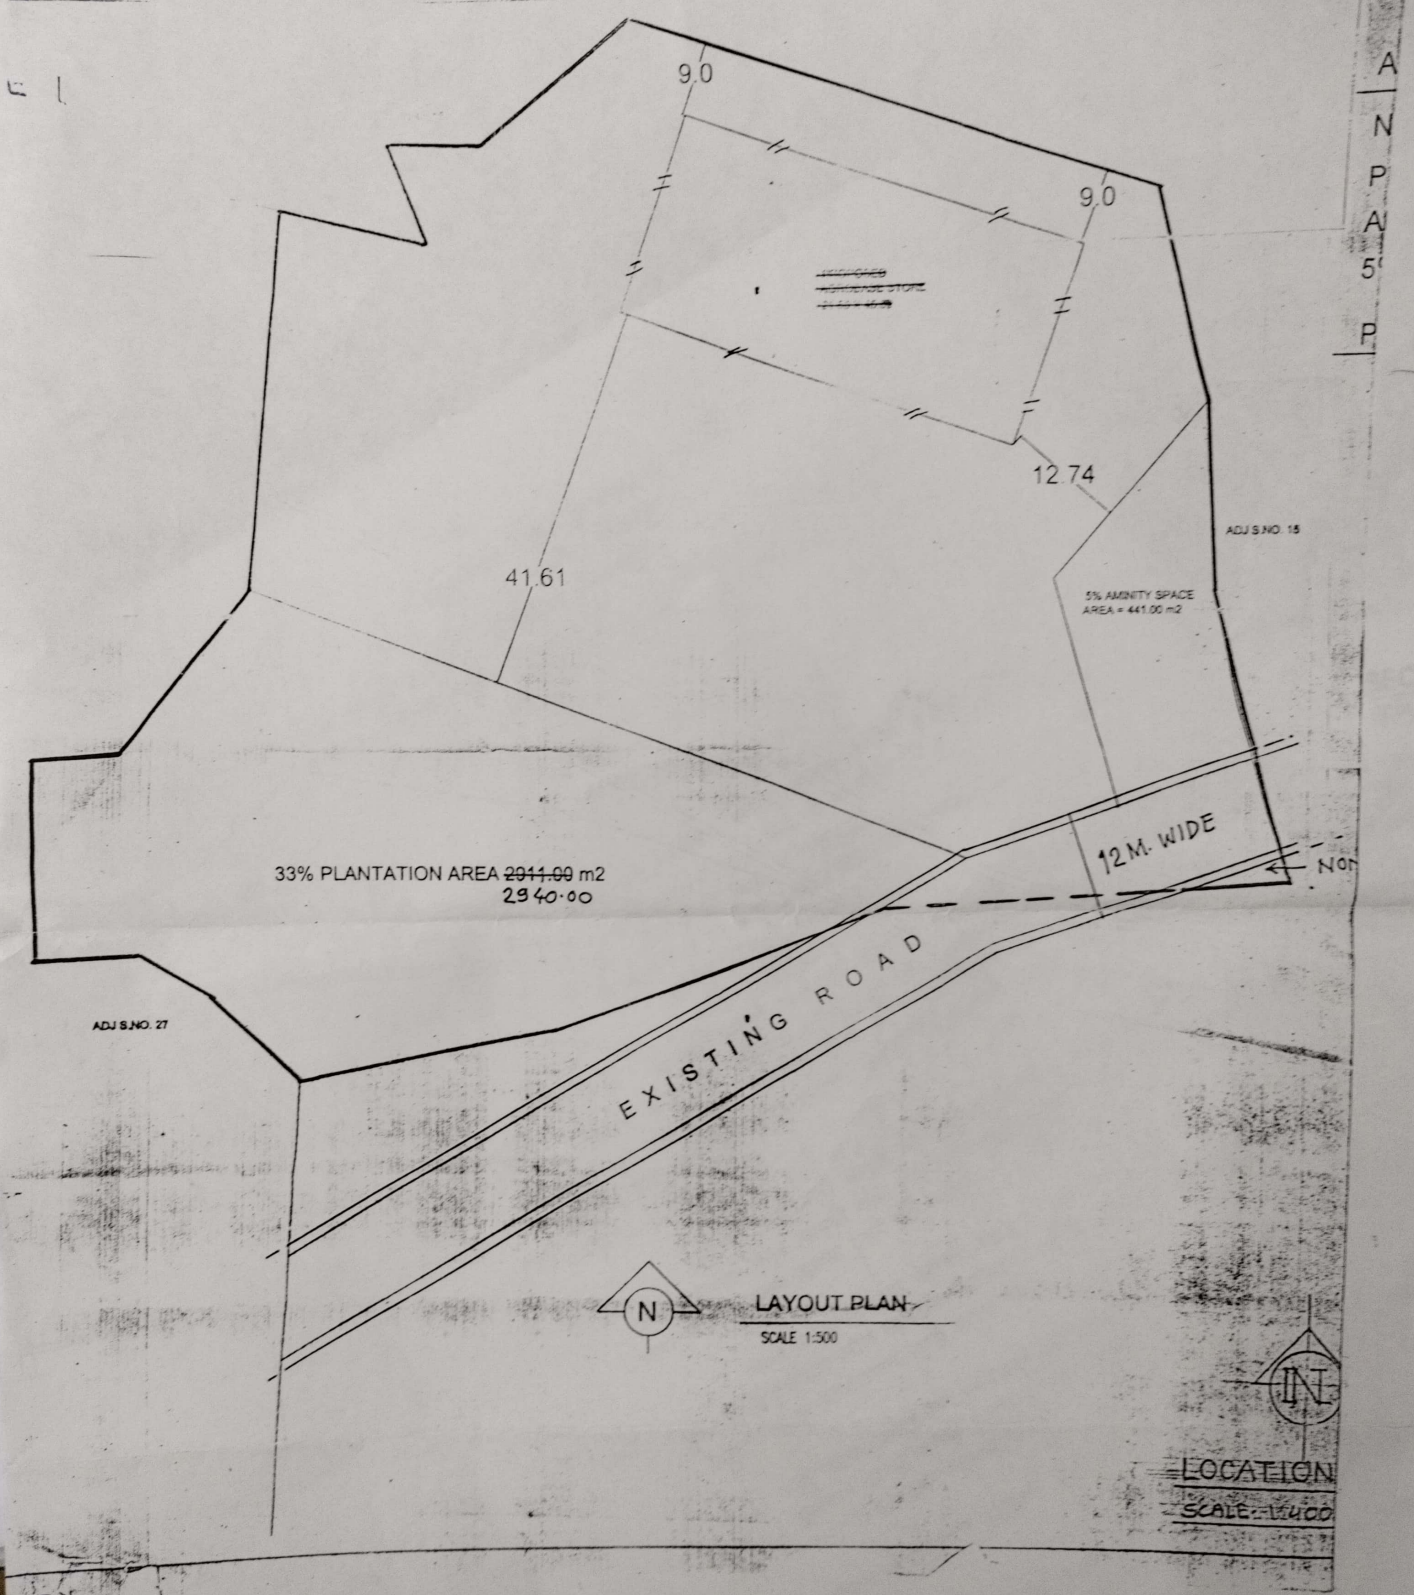

A
N
P
A
5
P

NE
100

1.00
1.50