


TYPICAL (4TH TO 7TH, 9TH TO 14TH, 16TH TO 21ST & 23RD)
COMPOSITE SALE WING - B & C
SCALE: 1:100

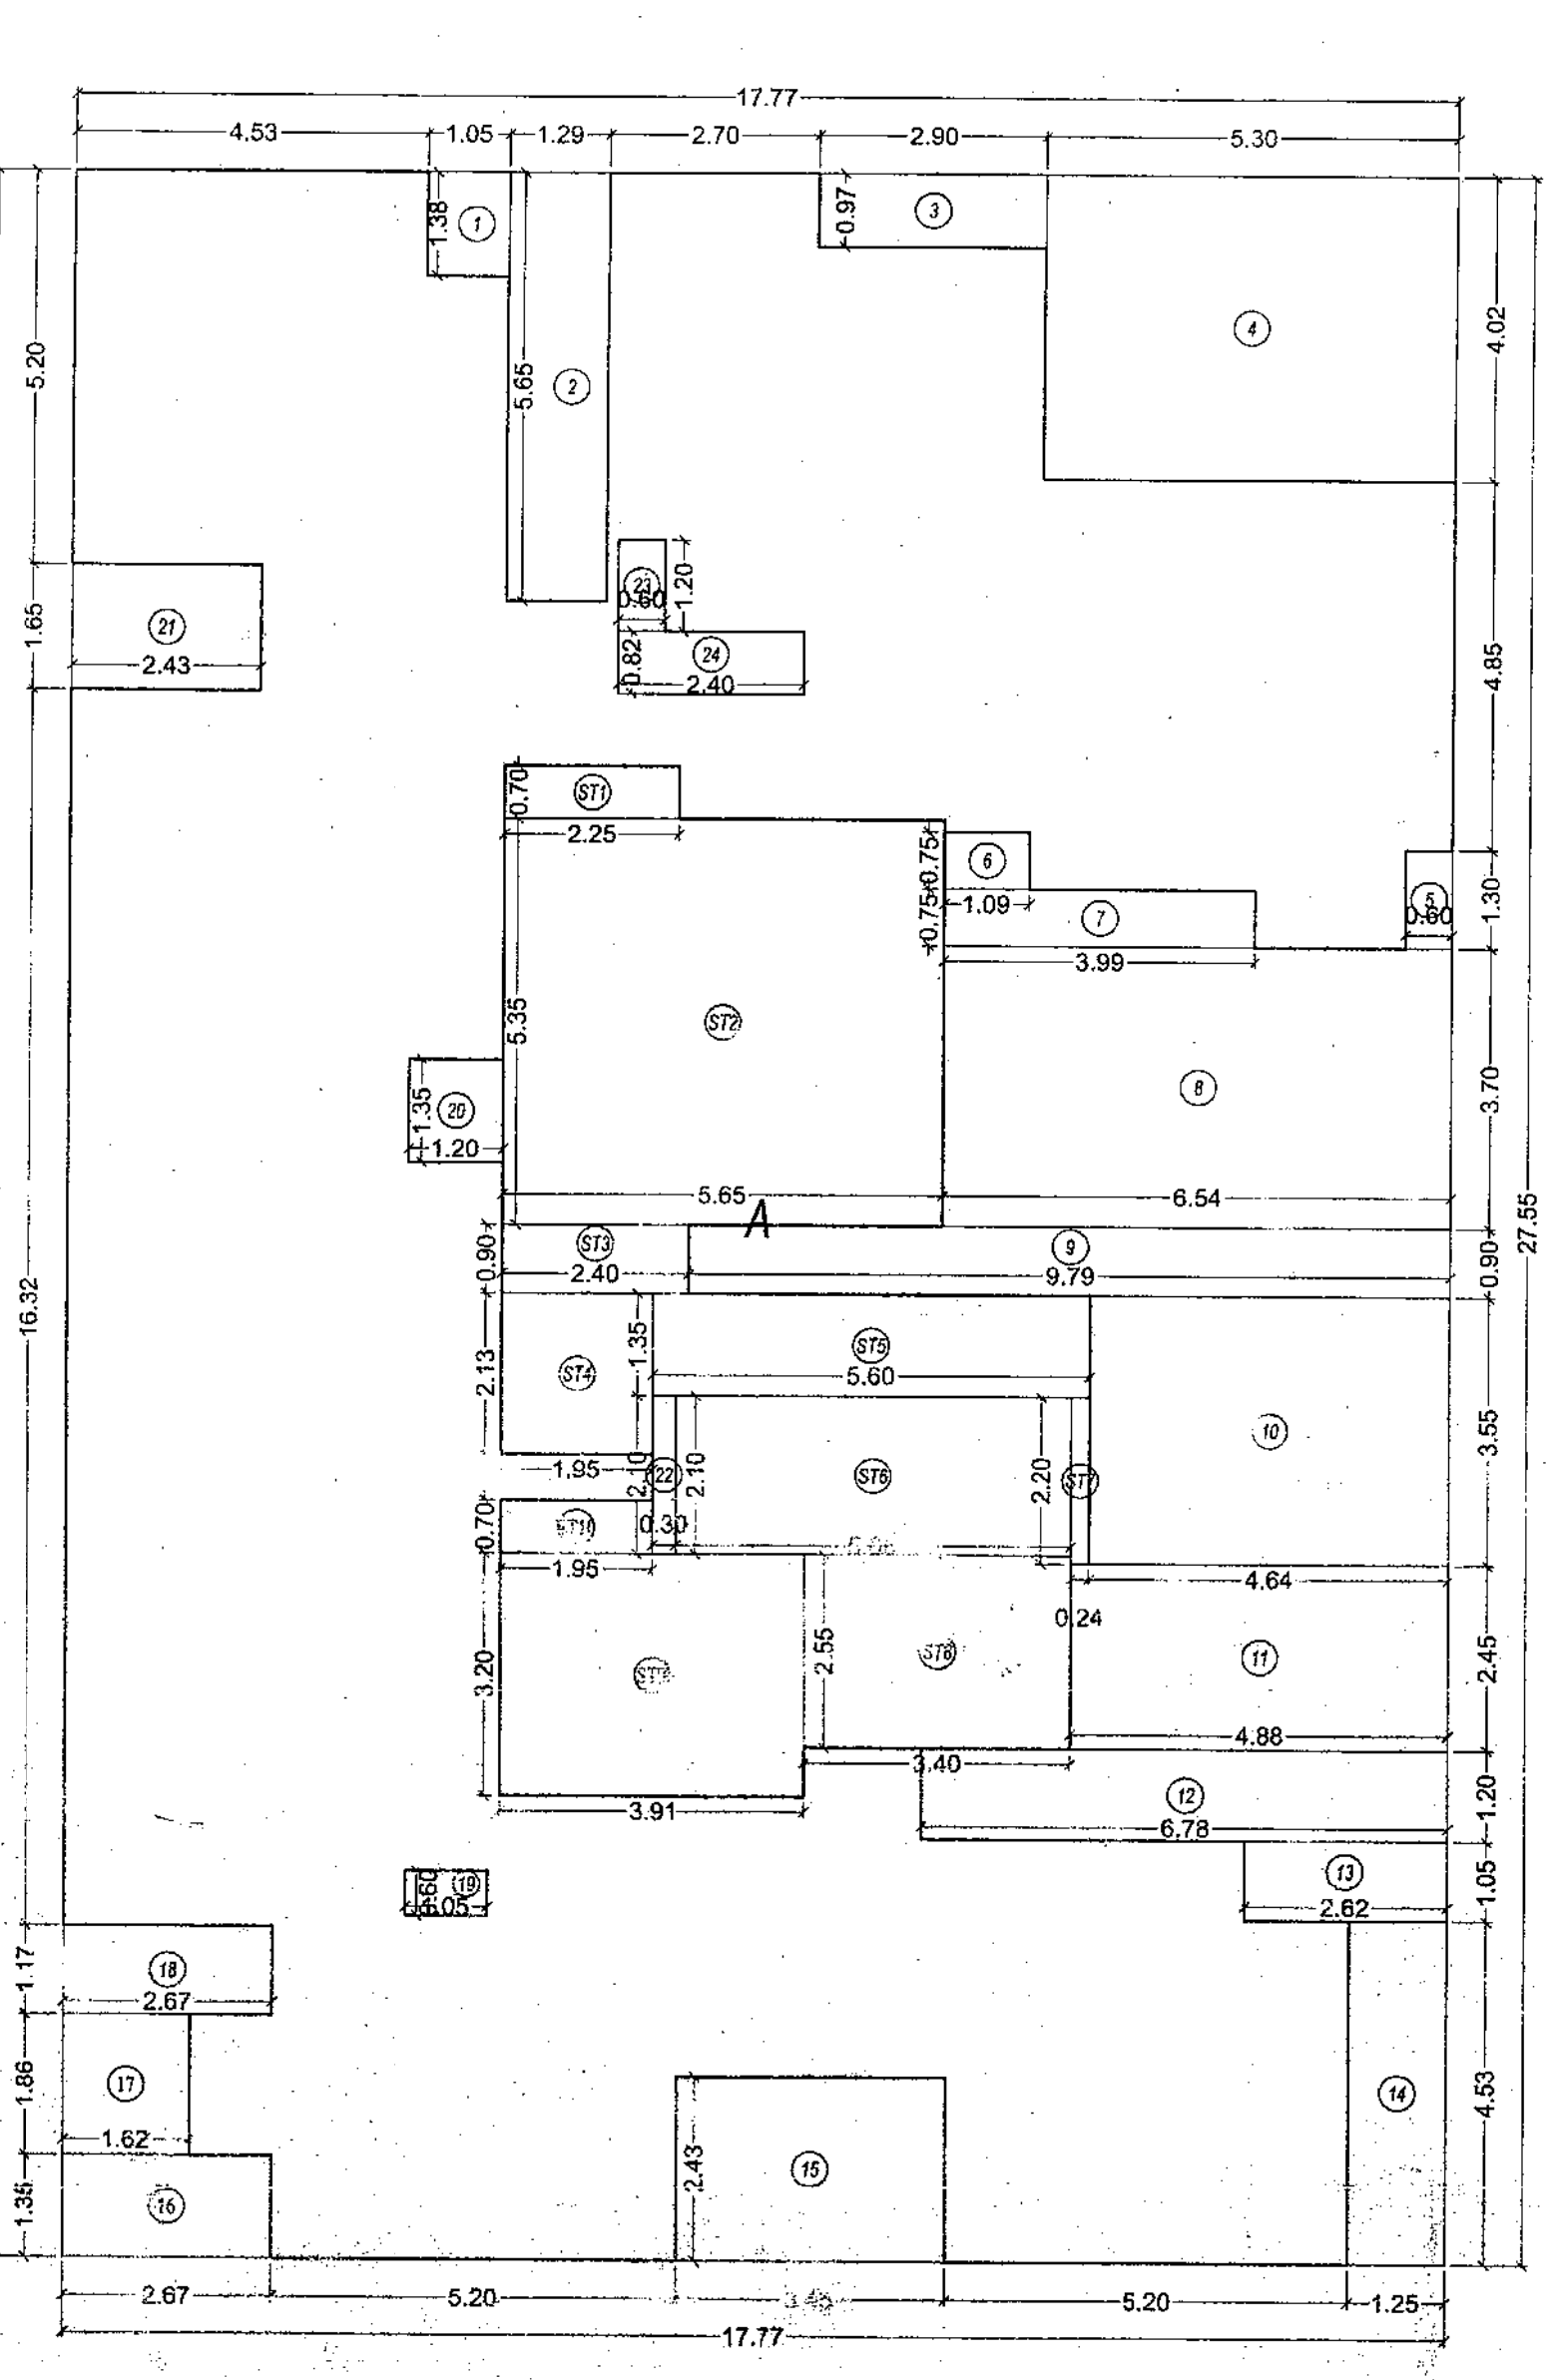

4TH TO 7TH, 9TH TO 14TH, 16TH TO 21ST & 23RD FLOOR
BUILT UP AREA LINE DIAGRAM (COMPOSITE SALE WING - C)
SCALE: 1:100

BUILT UP AREA CALCULATION COMPOSITE SALE WING - C

TYPICAL 4TH TO 7TH, 9TH TO 14TH, 16TH TO 21ST & 23RD FLOOR		

DEDUCTIONS



STAIRCASE AREA CALCULATION



--	--	-----------------

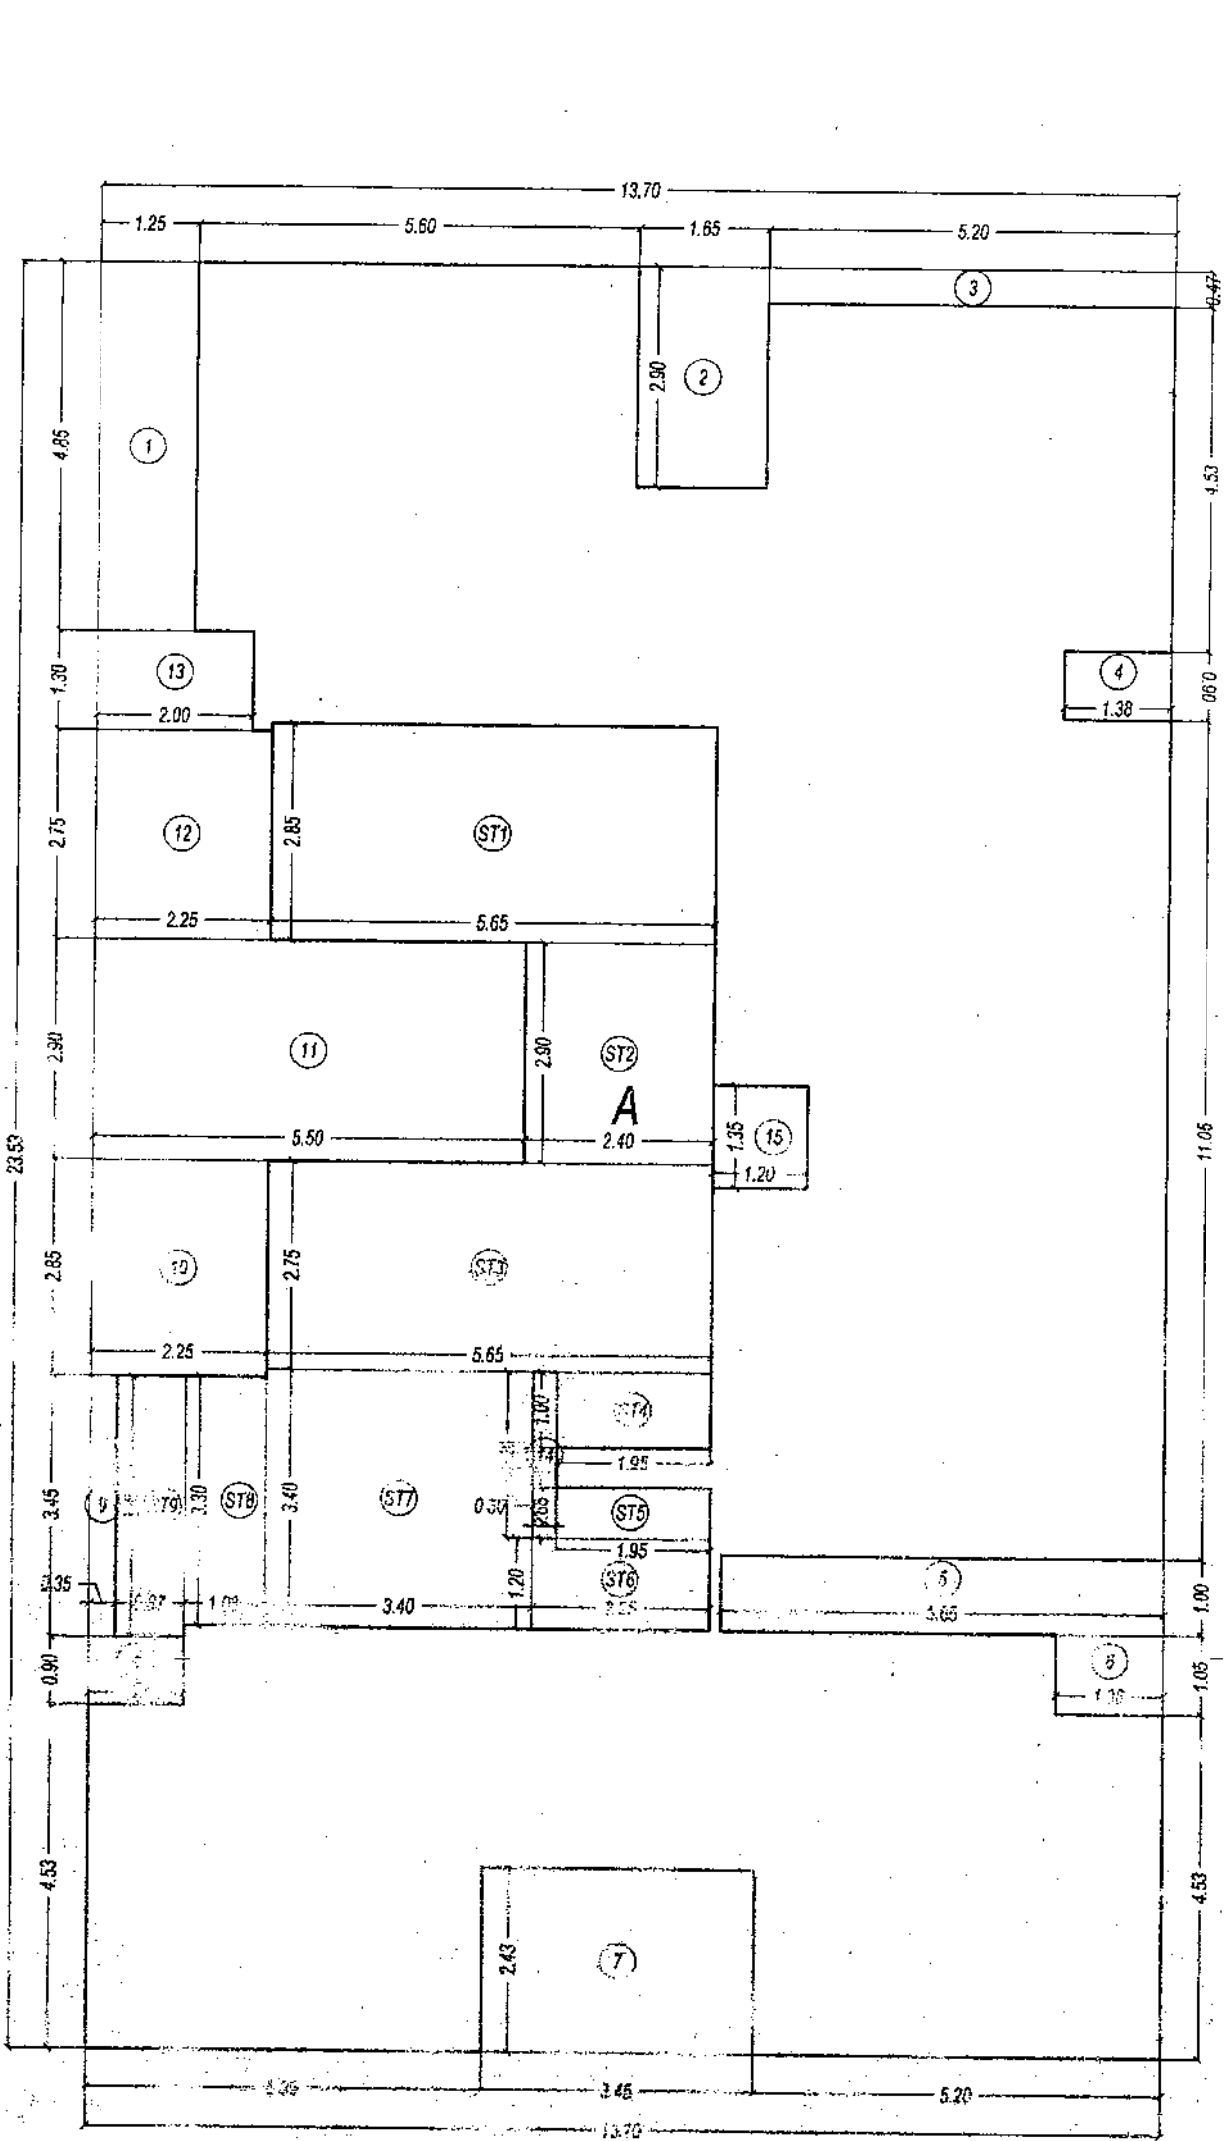

4TH TO 7TH, 9TH TO 14TH, 16TH TO 21ST & 23RD FLOOR BUILT UP AREA LINE DIAGRAM (COMPOSITE SALE WING - B) SCALE: 1:100

BUILT UP AREA CALCULATION COMPOSITE SALE WING - B

TYPICAL 4TH TO 7TH, 9TH TO 14TH, 16TH TO 21ST & 23RD FLOOR		

DEDUCTIONS

