

The amended plan duly approved herewith Supercedes all the earlier approved plans

Approved as amended in Subject to the Conditions mentioned in this Office Letter No. VVCMC/TP/AMEND/VP/0323, 08/15, 2023/675/262-23 Dated 31/03/2023



THIS PLAN SHALL NOT BE CONSIDERED AS PROOF OF OWNERSHIP FOR ANY DISPUTES IN ANY COURT ON LAW.



COMMISSIONER
 VASAI-VIRAR CITY MUNICIPAL CORPORATION
 Virar (East), Pin No. 401 305, Dist. Palghar.

Certified that the above permission is issued by Commissioner VVCMC, Virar.

Deputy Director,
 VVCMC, Virar.

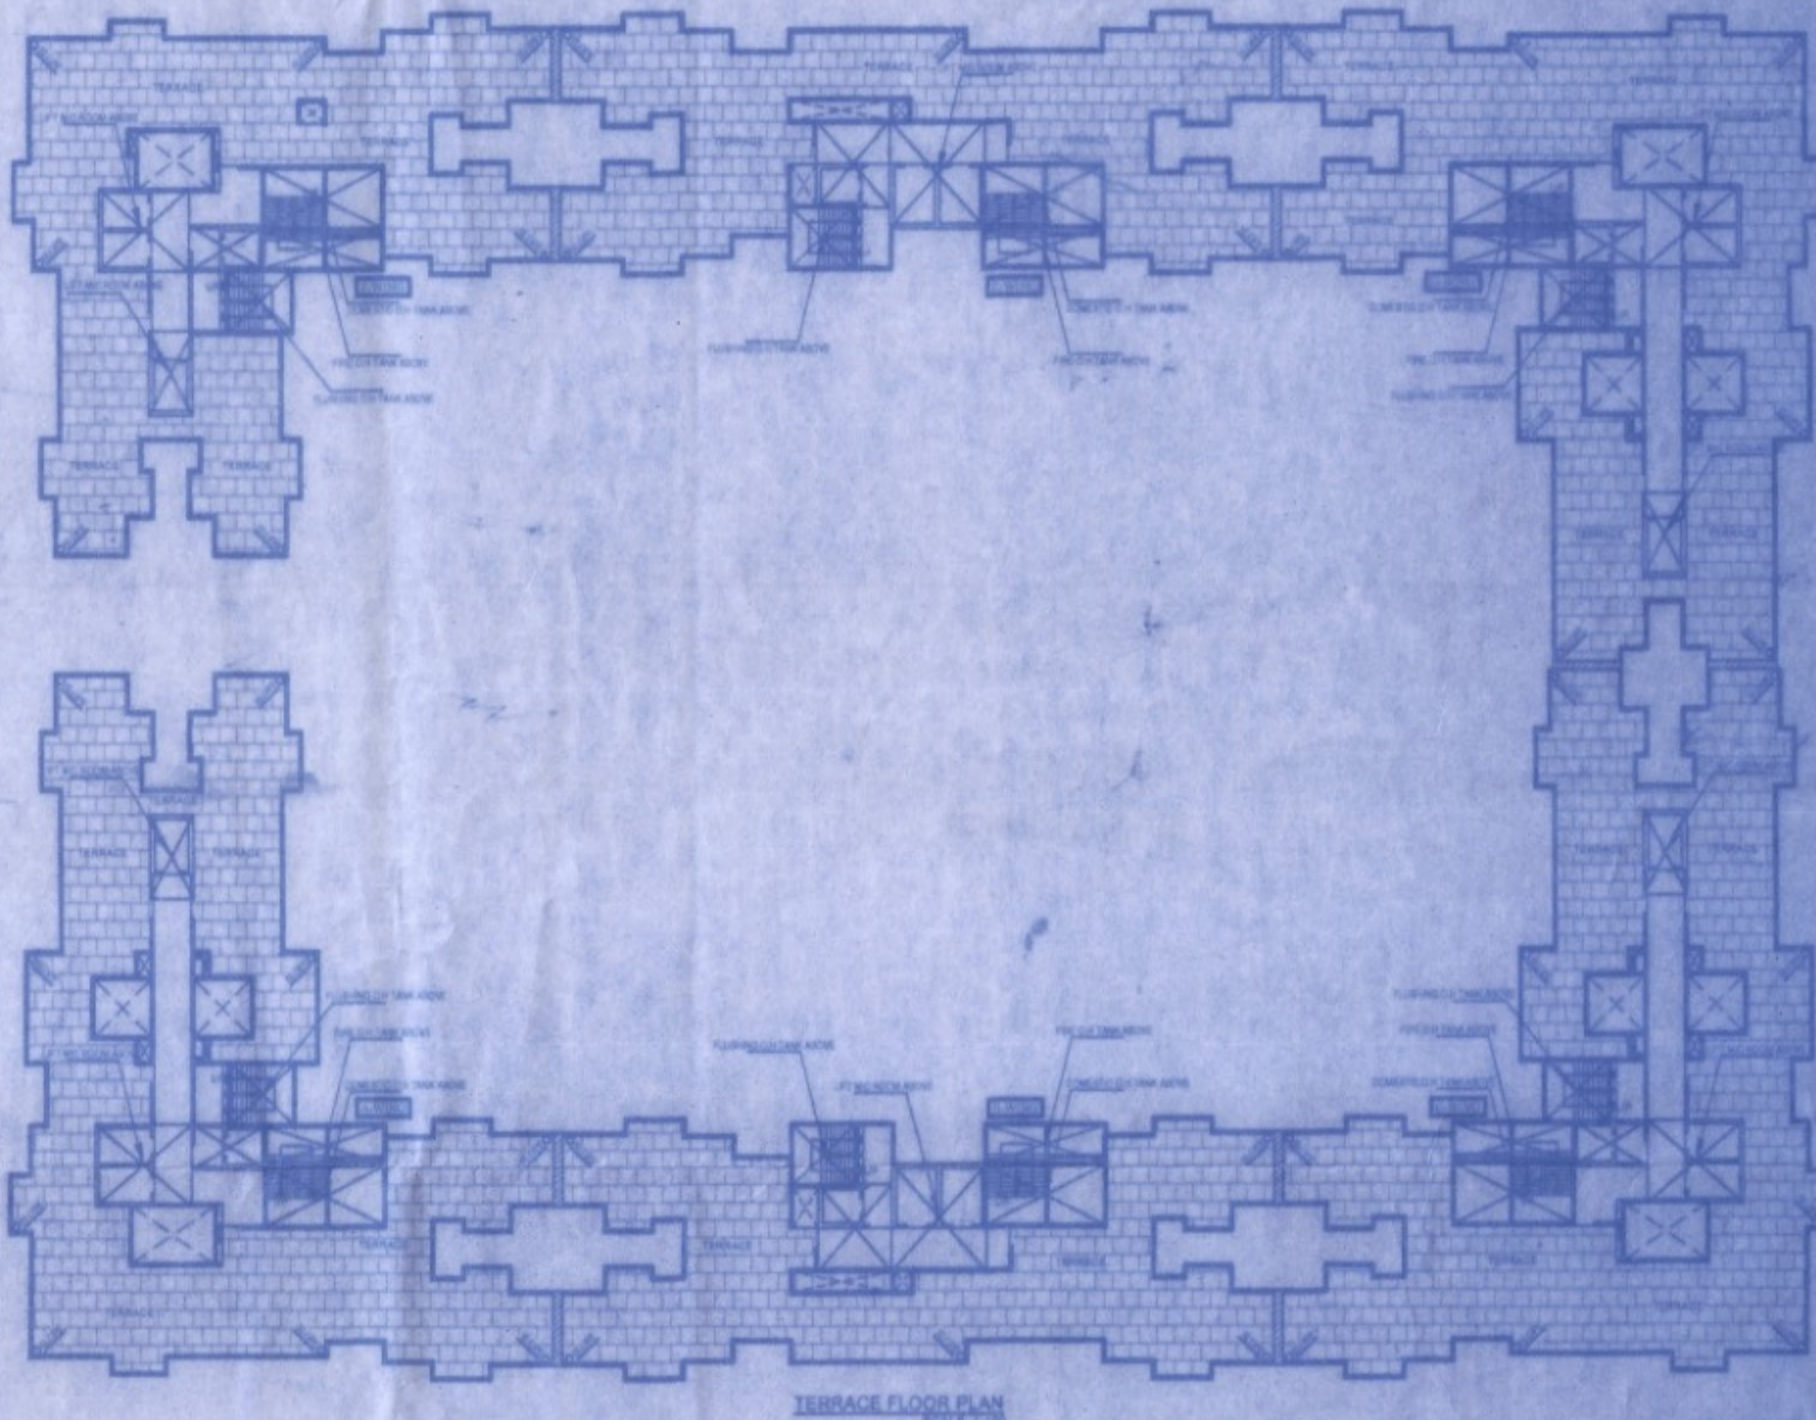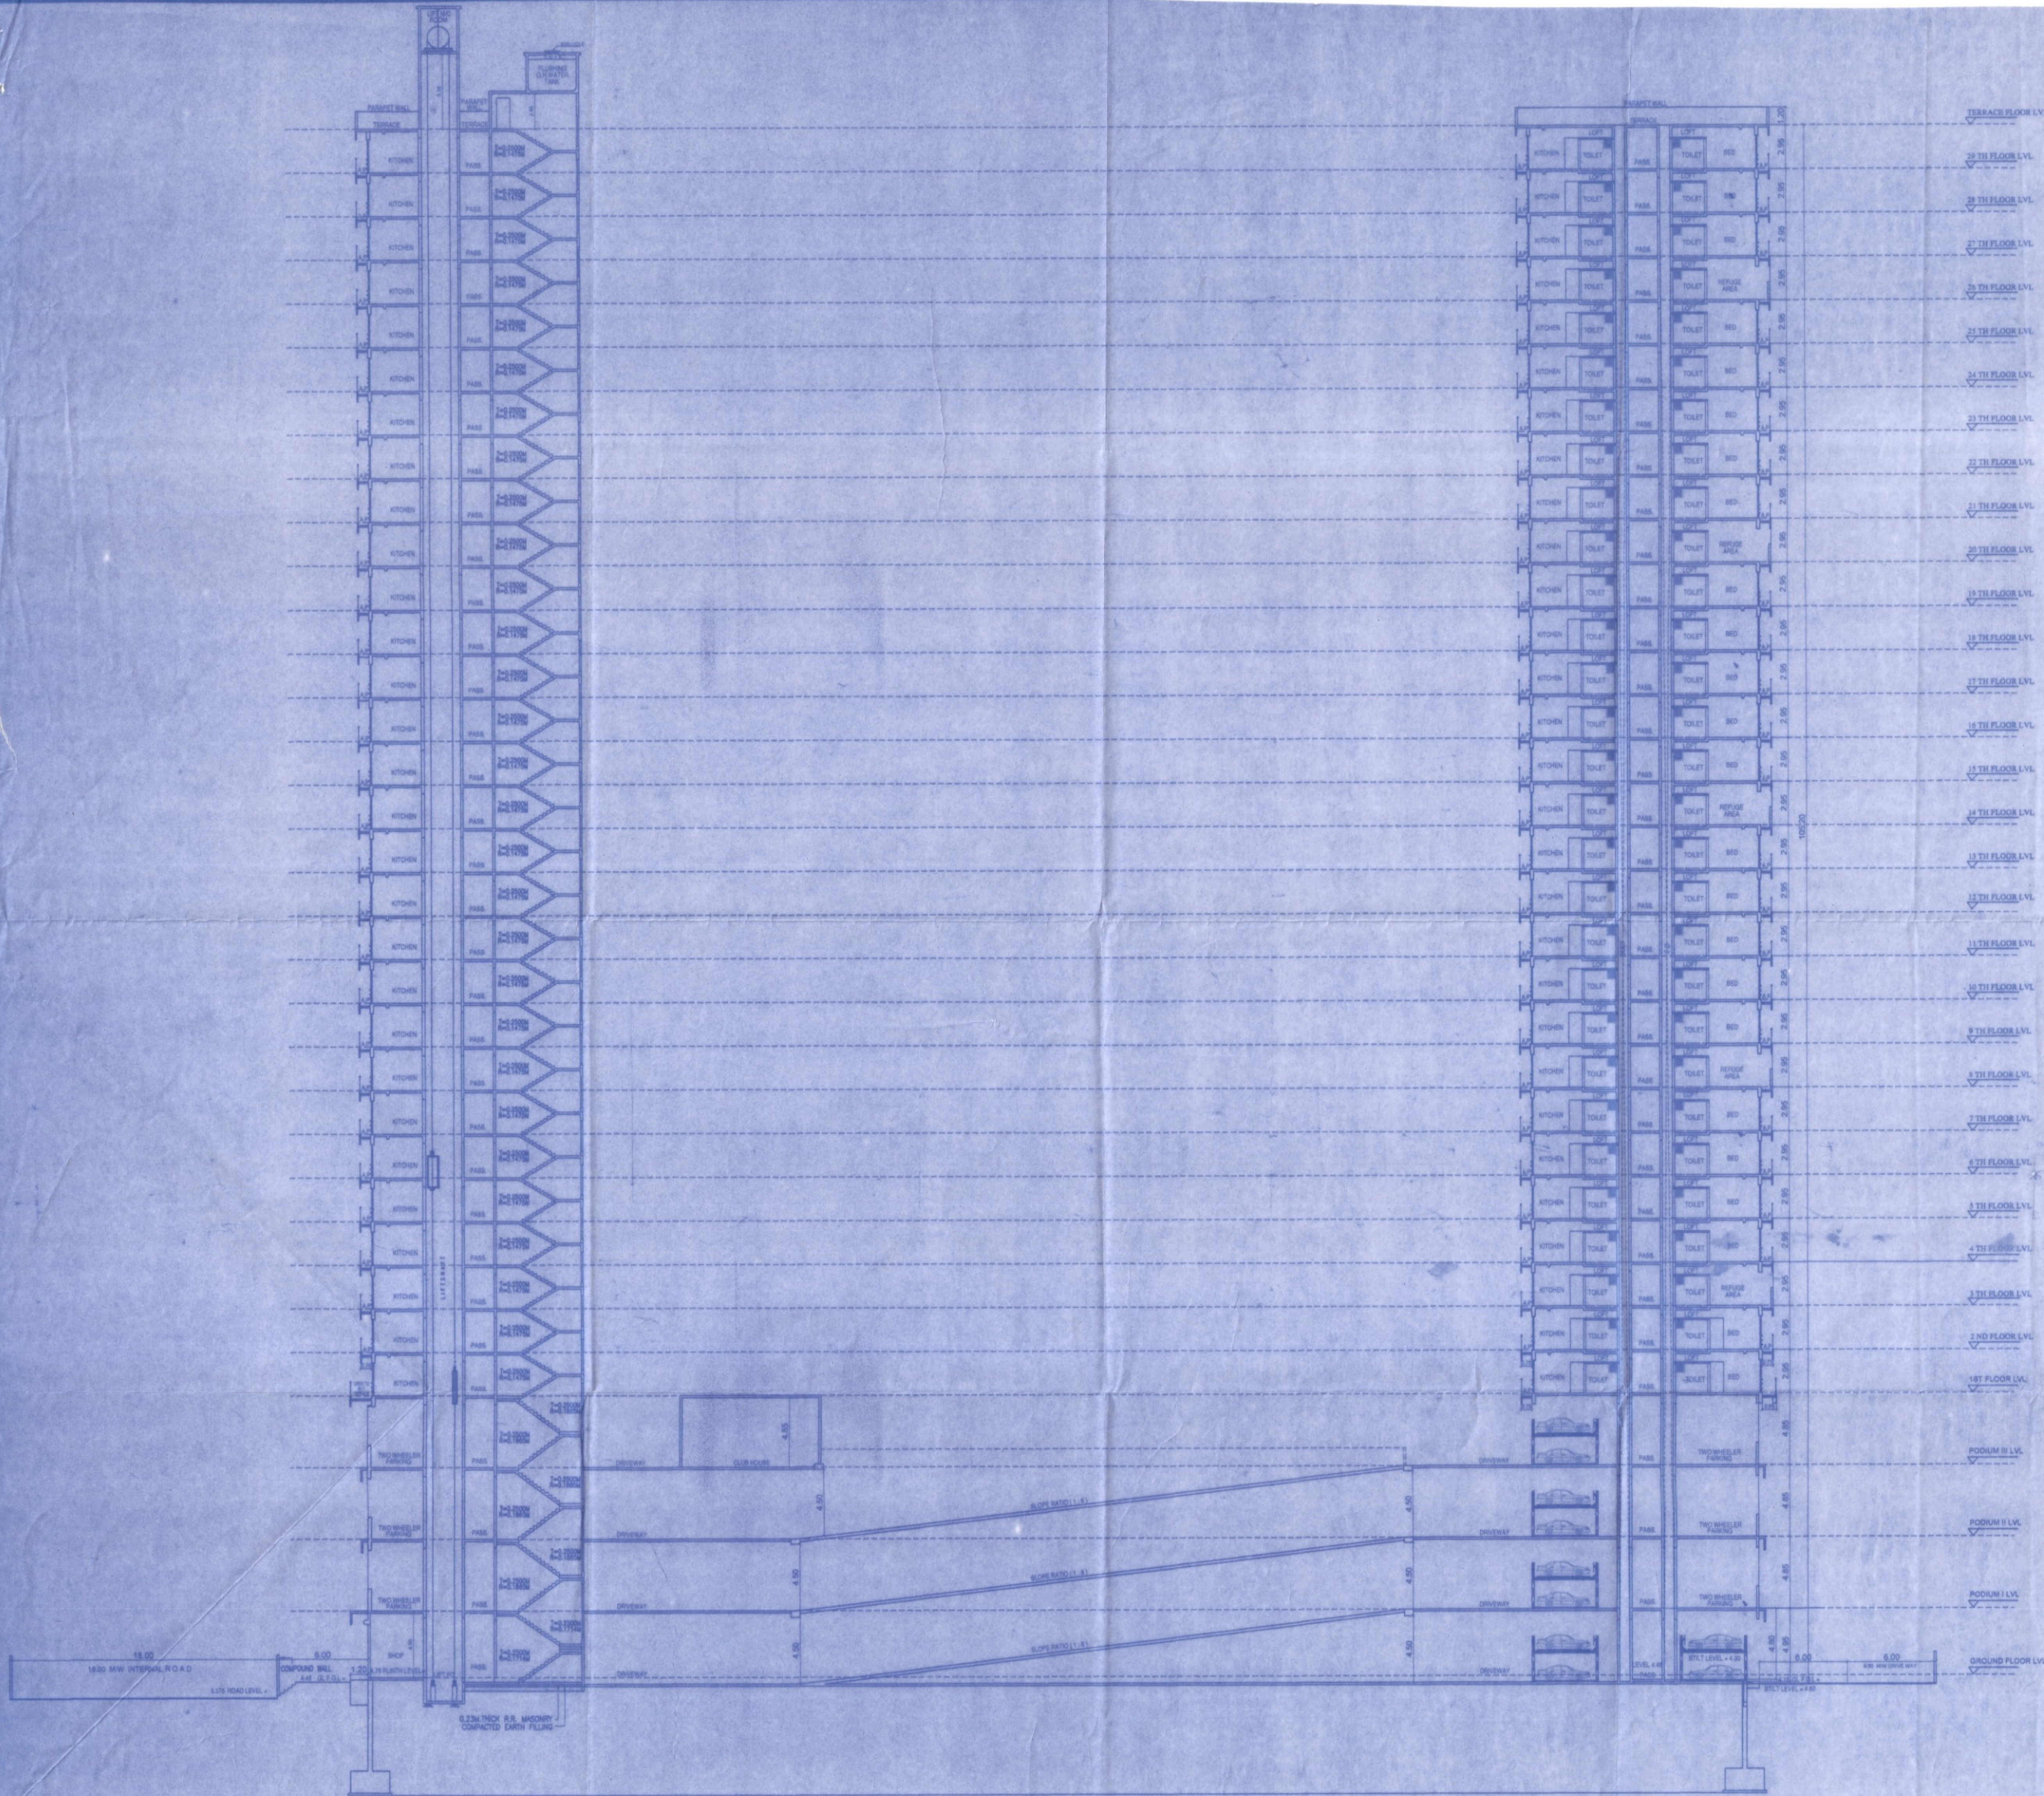

SECTION A-A
 SCALE 1:200

DESCRIPTION OF PROPOSAL & PROPERTY		
PROPOSED GROUP HOUSING SCHEME AT VILLAGE : GOKHIWARI, TALUKA : VASAI, DIST. PALGHAR		
NAME OF APPLICANT SHRI. DEVENDRA R. LADHANI (P.A.HOLDER)		
JOB NO. 4/175A/2012	DRG. NO. 175A/CFO/BLDG-3 WING-A TO F	SIGNATURE OF APPLICANT <i>[Signature]</i>
DATE 28/08/2022	SCALE AS SHOWN	LICENSED ENGINEER sanat mehta & associates JAMES STREET, 1ST FLOOR, RAMESHWAR TOWER, A-103A, SHIMPOLI ROAD, NEXT TO GOKHALE SCHOOL, BORIVALI (W), 401 305, DIST. PALGHAR. SANAT MEHTA PHONE No. VVCMC / ENGR / 09 Licensed Engineer
NORTH 	DRAWN BY SWAPNALI DEO	CHECKED <i>[Signature]</i>