



ELEVATION

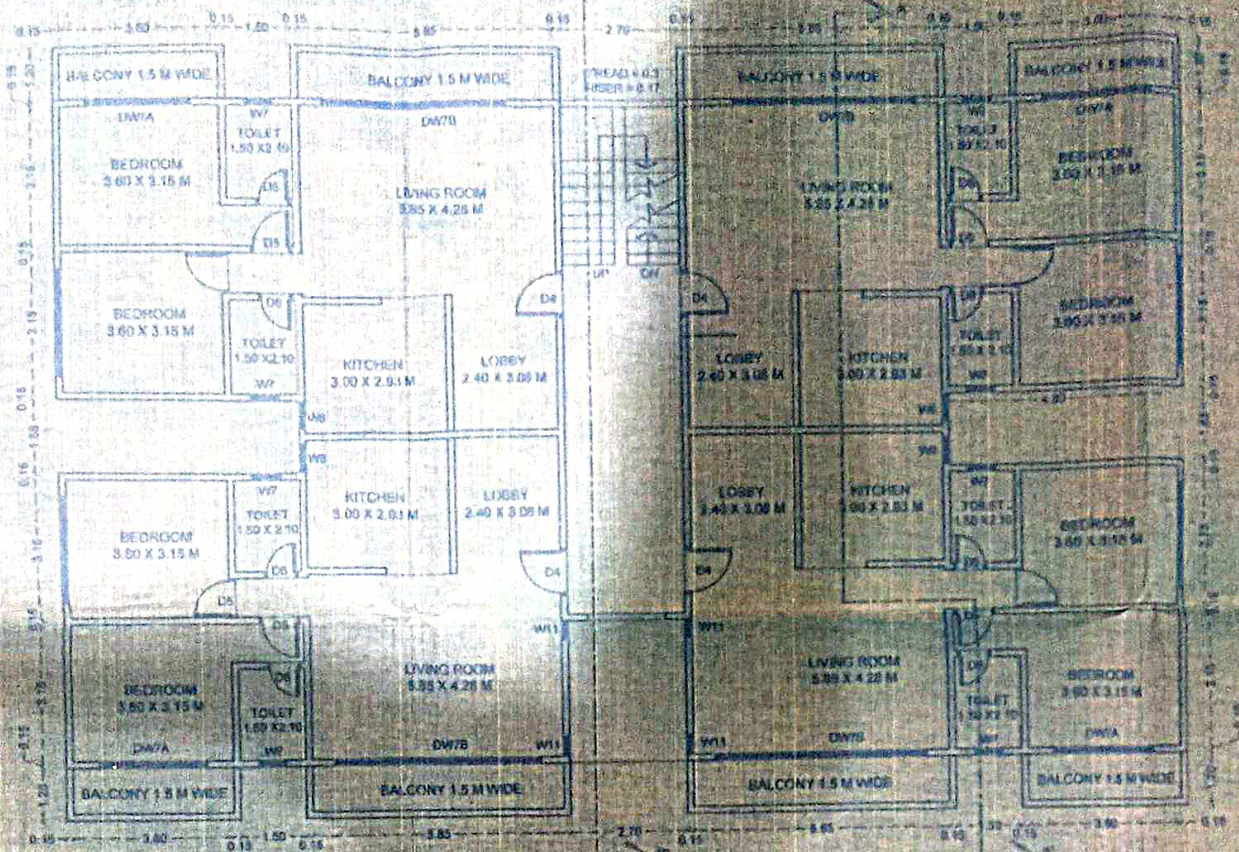


FIRST FLOOR PLAN

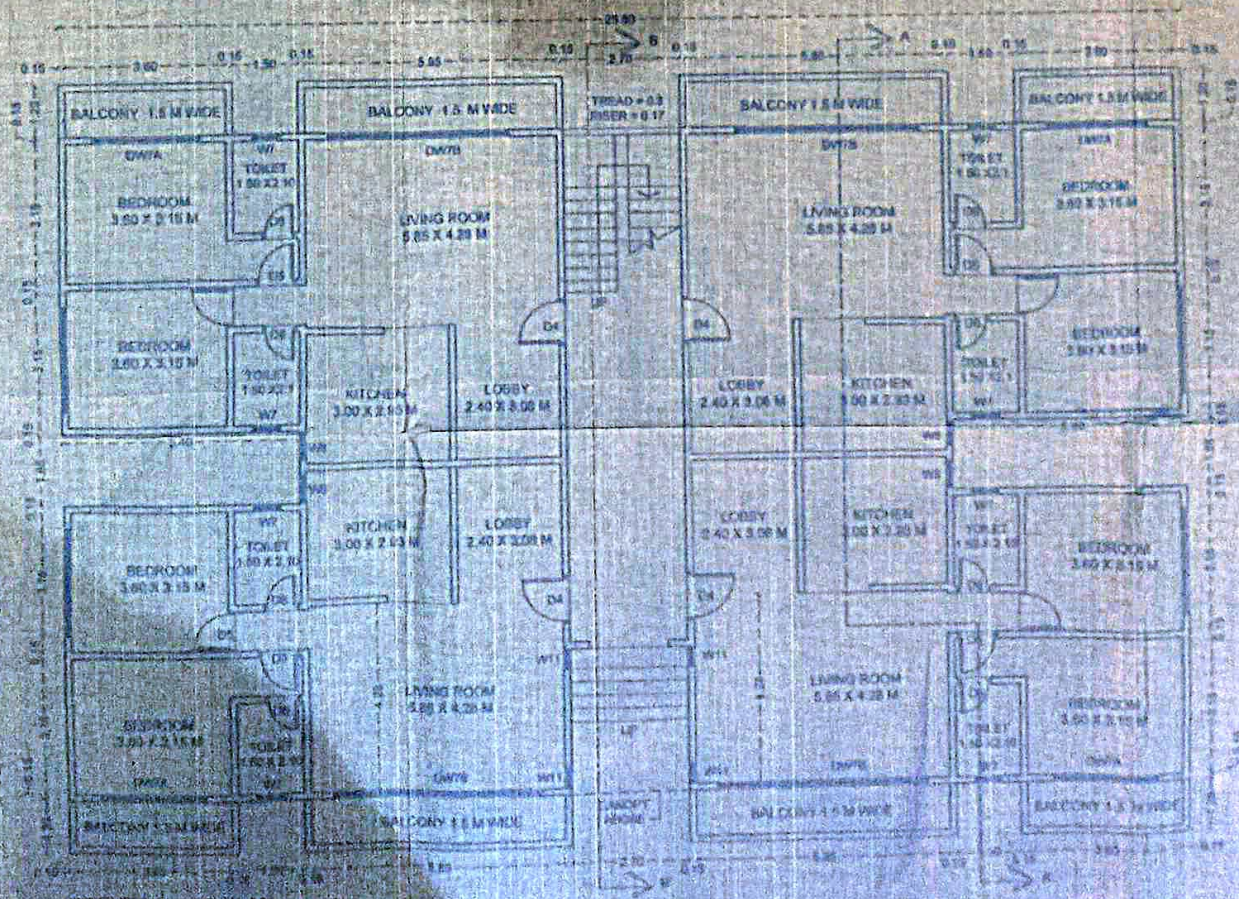

GROUND FLOOR PLAN

APARTMENT BLOCKS C 1 TO C 4

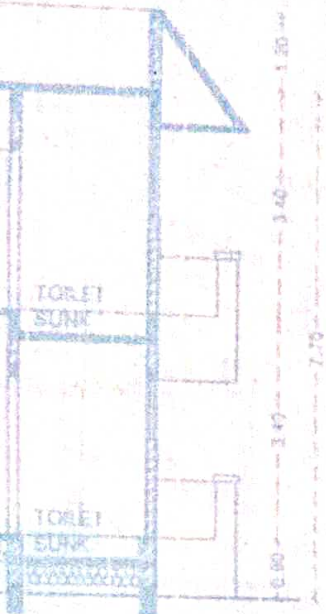


DOOR WINDOW SCHEDULE

D1	2.1X1.35
D2	2.1X1.0
D3	2.1X0.8
D4	1.2X2.1
D5	0.6 X 2.1
D6	0.75 X 2.1
DW6	2.75X2.62
DW7A	2.85X2.65
DW7B	4.80 X2.95
DW8	1.80X2.55
W1	2.87X2.62
W2	2.35X2.62
W3	1.8X2.30
W4	0.75X1.42
W5	1.82X2.62
W6	0.35X1.42
W7	0.8X1.42
W8	0.9X1.42
W9	0.87X1.42
W10	0.38X2.1
W11	0.48X2.1
W12	0.75X1.42
W13	0.7X2.1



TYPICAL GROUND FLOOR

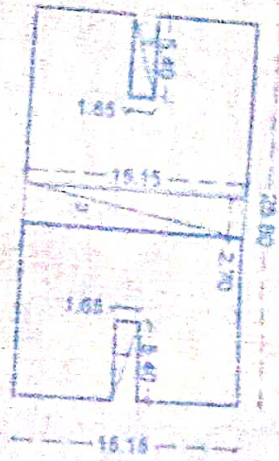

AREA CALCULATIONS

BUILT UP AREA OF GROUND FLOOR
 * BLOCK AREA - DEDUCTIONS
 BLOCK AREA = 25.80 X 15.15 = 390.87 SQM
 DEDUCTIONS
 1. 2 NOS X 5.40 X 1.55 = 17.82 SQM
 2. 1 NOS X 2.70 X 15.15 = 40.91 SQM
 NET DEDUCTIONS = 58.73 SQM
 BUILT UP AREA GROUND FLOOR
 * 390.87 SQM - 58.73 SQM
 * 332.14 SQM

NET AREA OF TYPICAL BUILDING = GROUND FLOOR + FIRST FLOOR
 * 332.14 + 332.14
 * 664.28 SQM

TYPICAL FIRST FLOOR



AREA CALCULATIONS



BUILT UP AREA OF FIRST FLOOR
 * BLOCK AREA - DEDUCTIONS
 BLOCK AREA = 25.80 X 15.15 = 390.87 SQM
 DEDUCTIONS
 1. 2 NOS X 5.40 X 1.55 = 17.82 SQM
 2. 1 NOS X 2.70 X 15.15 = 40.91 SQM
 NET DEDUCTIONS = 58.73 SQM
 BUILT UP AREA FIRST FLOOR
 * 390.87 SQM - 58.73 SQM
 * 332.14 SQM

A R E A 111.11


AREA OF TYPICAL UNIT

GROSS AREA APARTMENT



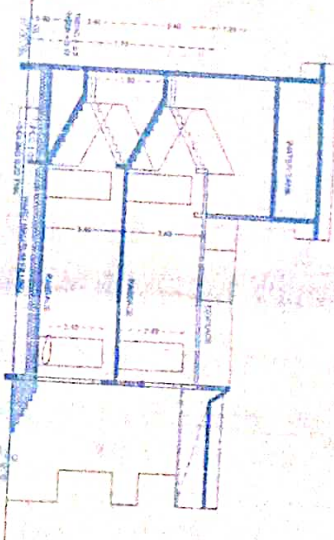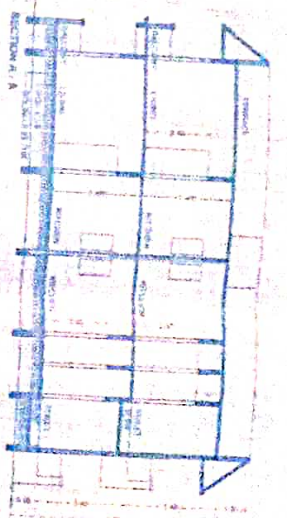

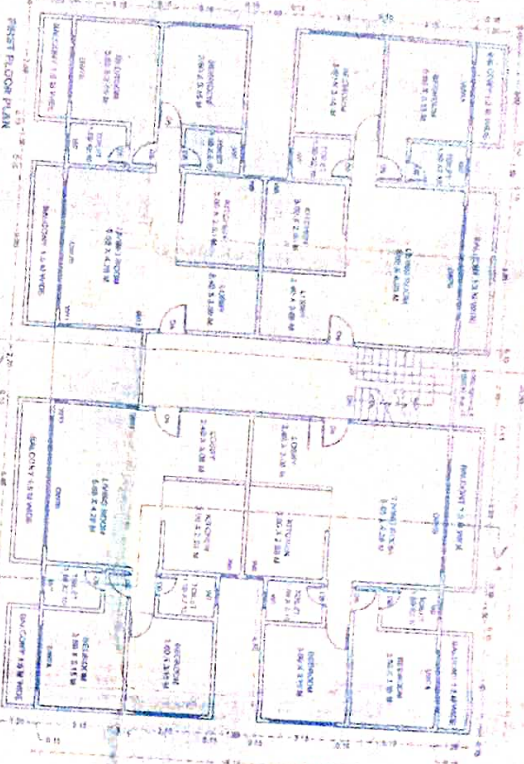

APARTMENT BLOCK
 C 1 10 01

APARTMENT BLOCK
 C 1 10 01

LAND ENCLOSURE NO. 95

63.00

E.P.


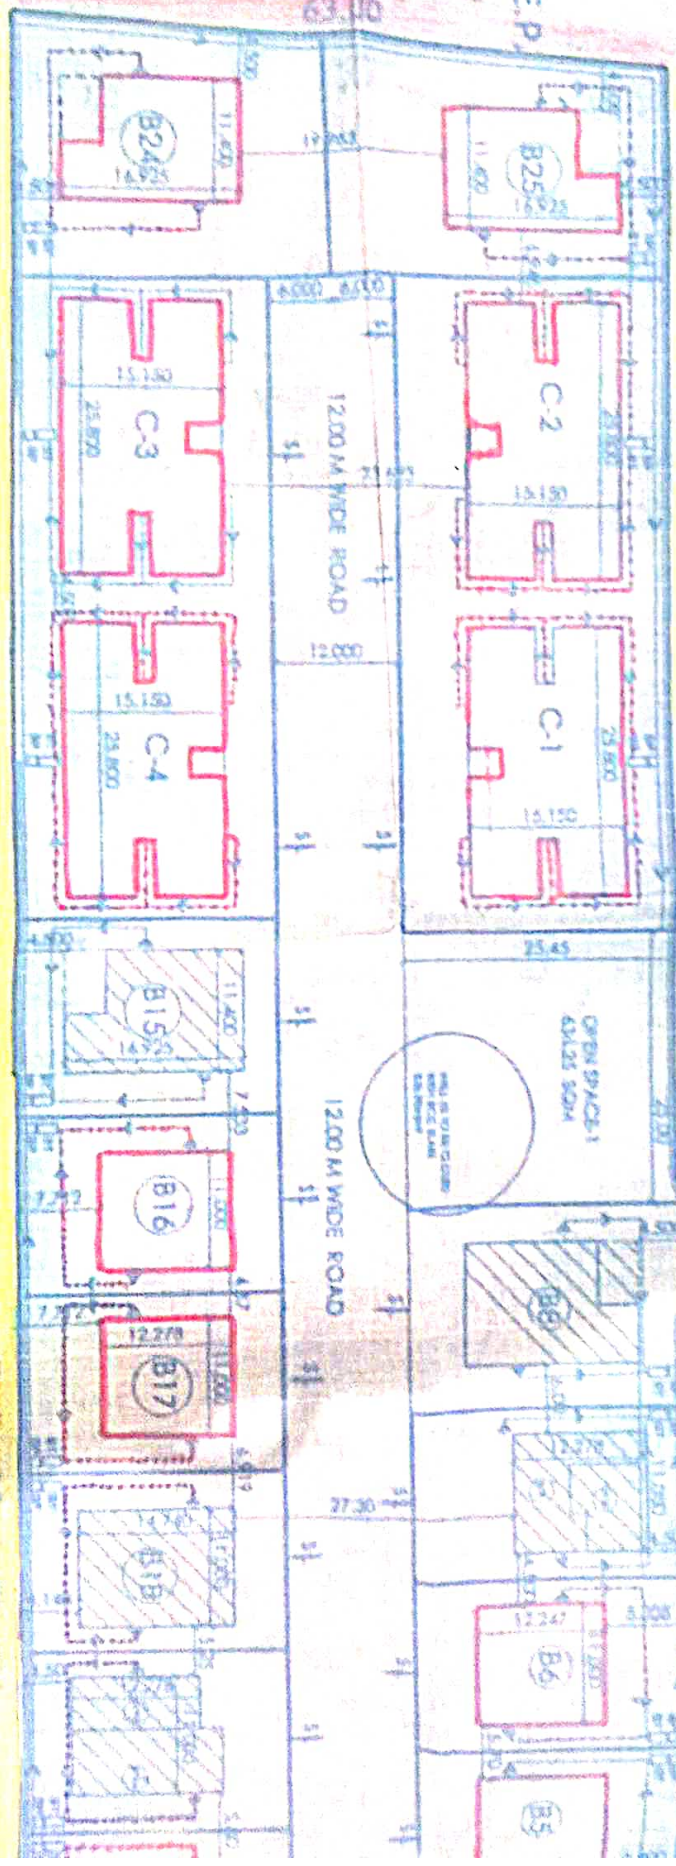


COMMERCIAL LAND ON ADJACENT HISSAJ NO. 5

E.P.

236.00

PRIVATE LAND ON ADJACENT HISSAJ NO. 2

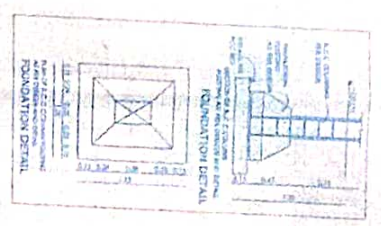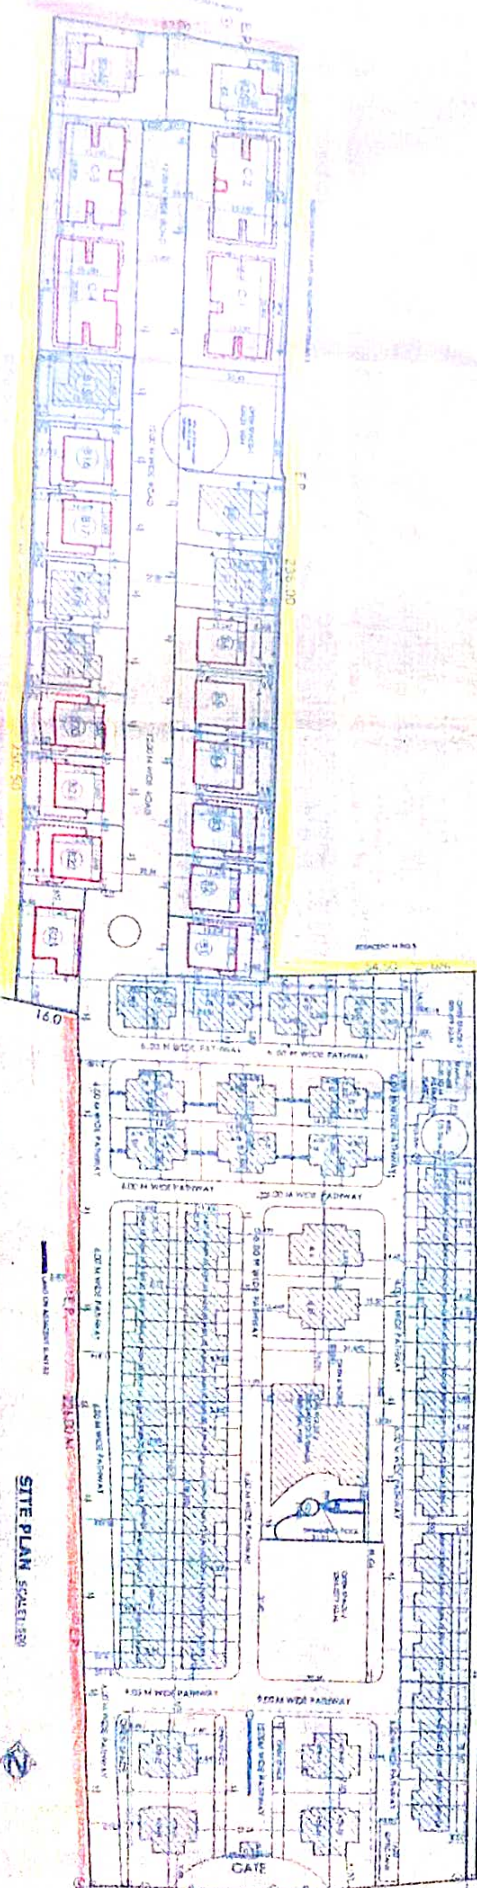

LOCALITY PLAN










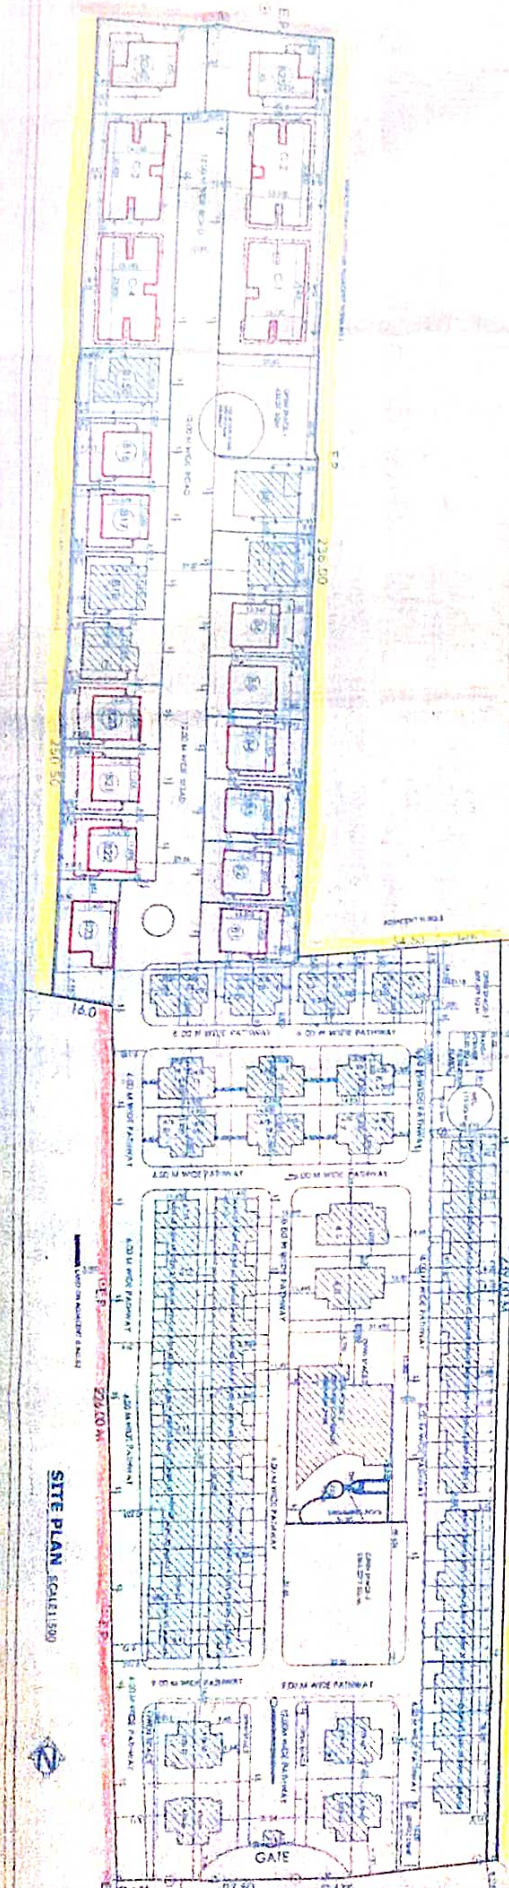

SITE PLAN SCALE: 1:500


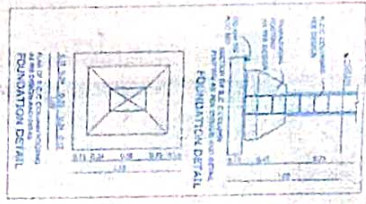







